

City Of Milwaukee
Department of Public Works
Room 501 – Frank P. Zeidler Municipal Building
841 North Broadway
Milwaukee, Wisconsin 53202-3684

INVITATION TO BID

Commissioner of Public Works
Phone: 414-286-3314

OFFICIAL NOTICE NO. 68
Project No. 1

Sealed bids for the work, material, labor, and services hereinafter described will be received at the Department of Public Works **Contract Office**, Room 506, Frank P. Zeidler Municipal Building, 841 North Broadway, Milwaukee, Wisconsin 53202-3684, no later than Wednesday, July 29, 2015, at 10:30 A.M.

IMPORTANT

This bid is your offer to perform or supply the subject matter under "DESCRIPTION" below according to the terms and conditions set forth in this Invitation to Bid, Specific Official Notice No.2 General Specifications, Detailed Specifications, Special Provisions, Plans of this particular project, the proposed contract and Special Conditions when applicable.

Your bid must meet the Detailed Specifications and the Plans for this particular project.

You must agree to comply with all applicable requirements of the Americans with Disabilities Act of 1990, 42 U.S.C. Section 12101, et seq.

The bid must be signed as set forth in the General Specifications and must comply with all the requirements therein set forth, or it will not be considered. If submitted by a corporation, the bid proposal must bear the corporate seal.

Bid security hereinafter specified must be submitted with your bid. If a bid bond is used, it must be sealed by the bonding company and be accompanied by an affidavit of no interest and a copy of a power of attorney. Bonding agents must be licensed to do business in the State of Wisconsin.

Bids received after the date and the time above specified will not be opened and read and will be deemed rejected.

NOTE: Also read the General Official Notice to Contractors, General and Detailed Specifications, Special Provisions, and Special Conditions when applicable pertaining to this bid.

BLANK

CITY OF MILWAUKEE

SPECIFIC OFFICIAL NOTICE NO. 68-1-2015

Sealed bids will be opened on Wednesday, July 29, 2015 at 10:30 A.M. for **SIDEWALK PAVING WORK**, in the following location:

PROJECT NO. 1: CONSTRUCTION OF CONCRETE WALK AND/DRIVEWAY, AND CONCRETE WALK AND/DRIVEWAY REMOVAL, ETC, located at (ST230150150) 2015 Sidewalk – Scattered Sites

IMPORTANT NOTICE: The Invitation to Bid, all bid documents and the Plans and Specifications for the listed project(s) are all available electronically on the DPW website AS WELL AS **on the Bid Express Website**. At this time, Bids can be submitted using either Bid Express OR by purchasing and submitting paper bids in the usual manner. However, Bidders are strongly encouraged to utilize the electronic and/or Bid Express methods of obtaining bid documents and Bid Express for submitting bids, as in the near future the Department of Public Works intends to have bid documents available only electronically and through Bid Express, *and to accept bid submittals only via Bid Express*. Electronic documents can be obtained via <http://mpw.milwaukee.gov/bids/docs/68-2015> The Bid Express website is located at bidexpress.com. Any required addenda or response related to listed projects will be posted on both the DPW and Bid Express websites. At this time there are still a limited number of hard copies of the bid documents available at the address listed below. IF YOU ONLY PRINT THE DOCUMENTS FROM THE DPW WEBSITE PLEASE CALL 414-286-3314 TO HAVE YOUR COMPANY'S NAME AND CONTACT INFORMATION PLACED ON THE PLAN HOLDER'S LIST.

Plans and project manual will be furnished to the prospective bidders upon payment of a \$10.00 non-refundable fee in room 506, Frank P. Zeidler Municipal Building, 841 North Broadway, Milwaukee, Wisconsin 53202. For general questions call 414-286-3314.

A \$10.00 per set additional non-refundable fee is required to obtain bid documents by mail. Plans are sent via U.S. mail unless other arrangements are made by the contractor.

Contractor must comply with all provisions of the CITY OF MILWAUKEE GENERAL OFFICIAL NOTICE TO CONTRACTORS published herein and at:

http://mpw.milwaukee.gov/services/bids_home

Bid Security Required: Bond (either Electronic thru Bid Express or Paper), Certified Check, Cashier's Check or Cash to accompany bid: 10% of the Contractor's Base Bid. For those bids being submitted through BID EXPRESS and using a Paper Bond, the contractor may fax a signed/executed copy of the bid bond to the Department of Public Works Contract Office at 414-286-8110. **HOWEVER, THE FAXED COPY OF THE BOND MUST BE RECEIVED BY NO LATER THAN 10:30 A.M. ON THE SAME DATE THAT THE BIDS ARE DUE FOR THAT SPECIFIC OFFICIAL NOTICE, or the bid will be considered non-responsive.** *The original bid bond document will then need to be submitted by the contractor to the Department of Public Works Contract Office, Rm. 506, Municipal Building, immediately upon being notified that they are the apparent low bidder*

Time for Completion: All work on this contract shall be completed by November 25, 2015 except for the Transportation Bike Pads are to be completed by August 28, 2015.

Liquidated Damages, per diem: \$450.00

The SBE requirement for this project is 25% of the contract base bid.

For a complete listing of City of Milwaukee certified SBE firms, see the Office of Small Business Development's (OSBD) website at <http://city.milwaukee.gov/Directory/OSBD>. If there are any questions regarding SBE firms, please contact the OSBD office at 414-286-5553.

The residency requirement for this project is 40% of all hours worked on the project.

The apprenticeship requirements for this project are: N/A

The contractor shall specifically note the SBE, residency, and apprenticeship forms for this project. If the forms are not filled out properly, it will be cause for rejection of the bid.

When the project is part of the Local Road Improvement Program, the contractor is still required to pay not less than the prevailing wage rate as established by the City of Milwaukee.

PAYMENT MONITORING REQUIREMENTS: All Contractors awarded a contract valued at \$25,000.00 or more are required to participate in training on the City of Milwaukee's B2GNow contract compliance software. Contractors must complete the training no later than 30 days after the date of contract award. Throughout the contract term, Contractors are required to regularly provide timely payment information in the City's contract compliance software.

Please contact the Office of Small Business Development (OSBD) at 414-286-5553 should you have any questions or concerns regarding the training or reporting process.

PAYROLL MONITORING REQUIREMENTS: The Prime Contractor awarded this project is required to participate in training on the City of Milwaukee's LCP Tracker Labor Compliance Software after the date of contract award. Throughout the contract term, Contractors are required to regularly provide timely payroll information via LCP Tracker.

Please contact the DPW Contracts Office at 414-286-3314 should you have any questions or concerns regarding the training or reporting process.

Signed:

GHASSAN KORBAN

Commissioner of Public Works

PUBLISH TWO (2) TIMES INSERTION WITHOUT FAIL, Wednesday, July 15, 2015.

BLANK

OFFICIAL NOTICE NO. 68-1-2015

For Replace sidewalk, etc

(ST230150150)

2015 Sidewalk - Scattered Sites

th Aldermanic District

ALL BIDS MUST BE TYPED OR PRINTED

30500	MOBILIZATION	1 Lump Sum
(Bid in figures)	\$ _____	Lump Sum
(Bid in words)	\$ _____	Lump Sum
40121	CUTTING	86.00 cu. yd.
(Bid in figures)	\$ _____	per cu. yd.
(Bid in words)	\$ _____	per cu. yd.
40231	CURB AND/OR CURB AND GUTTER REMOVAL	42.00 lin. ft.
(Bid in figures)	\$ _____	per lin. ft.
(Bid in words)	\$ _____	per lin. ft.
40241	CONCRETE WALK AND/OR DRIVEWAY REMOVAL	57,900.00 sq. ft.
(Bid in figures)	\$ _____	per sq. ft.
(Bid in words)	\$ _____	per sq. ft.
40262	SAWING	300.00 lin. ft.
(Bid in figures)	\$ _____	per lin. ft.
(Bid in words)	\$ _____	per lin. ft.
50200	CONCRETE CURB AND GUTTER	42.00 lin. ft.
(Bid in figures)	\$ _____	per lin. ft.
(Bid in words)	\$ _____	per lin. ft.

IMPORTANT NOTICE

ALL BID PRICES MUST BE ENTERED IN WORDS AND IN NUMERALS. IN CASE OF VARIATION BETWEEN THE TWO, THE WORDS WILL PREVAIL.

IN ADDITION, IF THERE IS A DISCREPANCY BETWEEN THE TOTAL INDICATED IN THE PROPOSAL AND THE AMOUNT OBTAINED BY ADDING THE PRODUCTS OF THE QUANTITIES TIMES THE UNIT PRICES, THE LATTER SHALL GOVERN. ANY ERRORS FOUND IN THE TOTAL INDICATED SHALL BE CORRECTED AND THE CONTRACT AWARD SHALL BE MADE TO THE LOWEST RESPONSIBLE BIDDER BASED ON THE CORRECTED TOTAL.

IF DOUBT EXISTS AS TO WHAT IS BID, THE BID WILL BE REJECTED.

NON-COLLUSION AFFIDAVIT

State of _____)
) ss.
County of _____)

_____, being first duly sworn, deposes and says that:

(1) He is _____ of _____ (owner, partner, officer, representative, or agent)

_____, the Bidder that has submitted the attached Bid;

(2) He is fully informed respecting the preparation and contents of the attached Bid and of all pertinent circumstances respecting such Bid;

(3) Such Bid is genuine and is not a collusive or sham Bid;

(4) Neither the said Bidder nor any of its officers, partners, owners, agents, representatives, employees, or parties in interest, including this affiant, has in any way colluded, conspired, connived, or agreed, directly or indirectly with any other Bidder, firm, or person to submit a collusive or sham Bid in connection with the Contract for which the attached Bid has been submitted or to refrain from bidding in connection with such Contract, or has in any manner, directly or indirectly, sought by agreement or collusion or communication or conference with any other Bidder, firm, or person to fix the price or prices in the attached Bid or of any other Bidder, or to fix any overhead, profit, or cost element of the Bid price or the Bid price of any other Bidder, or to secure through any collusion, conspiracy, connivance, or unlawful agreement any advantage against the Commissioner of Public Works or any person interested in the proposed Contract; and

(5) The price or prices quoted in the attached Bid are fair and proper and are not tainted by any collusion, conspiracy, connivance, or unlawful agreement on the part of the Bidder or any of its agents, representatives, owners, employees, or parties in interest, including this affiant.

(Check One) _____
Signature of :

_____ Bidder if the bidder is an individual;

_____ Partner if the bidder is a partnership;

_____ Officer if the bidder is a corporation.

Subscribed and sworn to before me this

_____ day of _____, 20_____.

Notary Signature

My commission expires _____, 20_____.

**SIGNATURE PAGE – IMPORTANT – THREE(3) SIGNATURES ARE REQUIRED
OR BID WILL BE CONSIDERED NONRESPONSIVE.**

Rev. 2/2012

Official Notice No. _____

Project No. _____

In signing and submitting this bid, the bidder assures the City of Milwaukee that the Official Notice, Notice to Bidders, Special Conditions where applicable, Invitation to Bid and Bid, Detail Specifications, Special Provisions, schedule of fixed prices, Addenda, and Plans of this particular project have been read and understood and that the furnishing of the subject work, material, labor and services is under bidder's control. If the bidder's performance is contingent upon the acts of another party, the bidder assures that they have the necessary commitments to complete the contract which may be awarded.

Submitted by _____
Name of Bidder (person, firm or corporation)

Telephone No. _____

Fax No. _____

Address _____

(City, State, Zip Code)



Signed per _____
(Manual **signature required**)

MUST BE SIGNED

Official Capacity _____

BID DATED _____ SBE Contractor: Yes _____ No _____

If a Corporation, answer the following:

Incorporated under laws of what state? _____

If a foreign corporation, are you licensed to do business in Wisconsin? _____

**SWORN STATEMENT OF BIDDER
AS REQUIRED BY
SECTION 66.0901 (7) WISCONSIN STATUTES**

I, being first duly sworn at _____
(City, State)

on oath state on behalf of said bidder, that I have examined and carefully prepared this proposal from the plans, specifications, and the other contract documents and have checked the same in detail before submitting this proposal; and this sworn statement is hereby made a part of the foregoing proposal.



MUST BE SIGNED

Signature _____

(Title, if any)

Subscribed and sworn to before me this

_____ day of _____, 20__

Notary Public, _____ County

State of _____

(Notary **Signature**)

My commission expires _____

Disclosure of Ownership

Notice required under Section 15.04(1)(m), Wisconsin Statutes. The statutory authority for the use of this form is prescribed in Sections 66.0903(12)(d) and 103.49(7)(d), Wisconsin Statutes. The use of this form is mandatory. The penalty for failing to complete this form is prescribed in Section 103.005(12), Wisconsin Statutes. Personal information you provide may be used for secondary purposes

- (1) On the date a contractor submits a bid to or completes negotiations with a state agency or local governmental unit, on a project subject to Section 66.0903 or 103.49, Wisconsin Statutes, the contractor shall disclose to such state agency or local governmental unit the name of any "other construction business", which the contractor, or a shareholder, officer or partner of the contractor, owns or has owned within the preceding three (3) years.
- (2) The term "other construction business" means any business engaged in the erection, construction, remodeling, repairing, demolition, altering or painting and decorating of buildings, structures or facilities. It also means any business engaged in supplying mineral aggregate, or hauling excavated material or spoil as provided by Sections 66.0903(3), 103.49(2) and 103.50(2), Wisconsin Statutes.
- (3) This form must ONLY be filed, with the state agency or local governmental unit that will be awarding the contract, if **both (A) and (B) are met.**
 - (A) The contractor, or a shareholder, officer or partner of the contractor:
 - (1) Owns at least a 25% interest in the "other construction business", indicated below, on the date the contractor submits a bid or completes negotiations.
 - (2) Or has owned at least a 25% interest in the "other construction business" at any time within the preceding three (3) years.
 - (B) The Wisconsin Department of Workforce Development (DWD) has determined that the "other construction business" has failed to pay the prevailing wage rate or time and one-half the required hourly basic rate of pay, for hours worked in excess of the prevailing hours of labor, to any employee at any time within the preceding three (3) years.

Other Construction Business

Name of Business

Street Address or P O Box

City

State

Zip Code

Name of Business

Street Address or P O Box

City

State

Zip Code

Name of Business

Street Address or P O Box

City

State

Zip Code

Name of Business

Street Address or P O Box

City

State

Zip Code

I hereby state under penalty of perjury that the information, contained in this document, is true and accurate according to my knowledge and belief.

Print the Name of Authorized Officer

Signature of Authorized Officer

Date Signed

Name of Corporation, Partnership or Sole Proprietorship

Street Address

City

State

Zip Code

If you have any questions call (608) 266-0028

**FORM A - COMPLIANCE PLAN - CITY OF MILWAUKEE - DEPARTMENT OF PUBLIC WORKS
SBE PARTICIPATION FOR SUBCONTRACTORS AND/OR MATERIAL SUPPLIERS**

PRIME CONTRACTOR'S NAME: _____ OFFICIAL NOTICE NUMBER: _____

DATE: _____ TOTAL BID AMOUNT: _____ TOTAL SBE AMOUNT: _____

This Form A must be completed in its entirety and is a **required** submission in conjunction with a Bid or Request for Proposal. Submit either with the bid or within **3** days of being notified as the apparent low bidder. List all proposed SBE subcontractor(s) and/or material supplier(s) for this project. **NOTE:** To receive full credit, SBE's must perform commercially useful work at the job site. ONLY up to twenty percent (20%) credit may be given under certain circumstances to SBE suppliers or other SBE contractors who assist in management of the project. I/We propose to utilize the following SBE subcontractor(s) and/or material supplier(s):

Fill in BID REQUIREMENTS: _____% SBE

SBE FIRM(S) NAME ADDRESS/CONTACT PERSON AND PHONE NUMBER	LIST DESIGNATION: WHETHER SUPPLIER OR CONSTRUCTION LABOR	PERCENT OF BID	AMOUNT	EXPLAIN WORK TO BE PERFORMED/MATERIAL SUPPLIED	AUTHORIZED SBE(S) OWNER/REPRESENTATIVE SIGNATURE OF ACKNOWLEDGEMENT
1. _____ _____ _____					
2. _____ _____ _____					
3. _____ _____ _____					
4. _____ _____ _____					
5. _____ _____ _____					

I certify that the information included on this Form A is true and complete to the best of my knowledge. I further understand and agree that this Form A is a condition of my Bid/RFP responsiveness. Failure to submit this form and/or meet the specified SBE requirements may render the Bid/RFP nonresponsive.

CONTRACTOR: _____ DATE: ____/____/____
(SIGNATURE & TITLE REQUIRED)

REVIEWED BY OSBD ANALYST: _____ DATE: ____/____/____

DEPARTMENT OF PUBLIC WORKS: _____ DATE: ____/____/____

**AFFIDAVIT OF COMPLIANCE
WITH WISCONSIN STATUTE 103.503
SUBSTANCE ABUSE PREVENTION REQUIREMENTS**

STATE OF _____) PROJECT NAME _____
) ss. _____
_____ COUNTY) DPW Contract No. _____

I, _____, being first duly sworn state that:
(Print name)

1. I am the _____ of _____, a _____.
(Title) (Company Name) (State)
Corporation, partnership, or individual of _____,
(City, Village, Township) (State)

and make this affidavit pursuant to the provisions of Wis. Stat. § 103.503.

2. I have entered into City of Milwaukee, Department of Public Works' Contract No. _____, to which the provisions of Wis. Stat. 66.0903 apply.

3. I have in place a substance abuse prevention program that meets the requirements of Wis. Stat. 103.503, and I will fully comply in all respects with the requirements of Wis. Stat. 103.503 during the performance of this Contract.

4. I will include in each subcontract covering work performed under this Contract to which the provisions of Wis. Stat. 66.0903 apply, a provision similar to that in Paragraph 3 above, together with a clause requiring such insertion in further subcontracts that may in turn be made.

<u>Title</u>	<u>Officer Name</u>	<u>Address</u>
<u>President</u>	_____	_____
<u>Vice President</u>	_____	_____
<u>Secretary/Treasurer</u>	_____	_____

Subscribed and sworn before me this _____
day of _____, 20__.

Notary Signature

Contractor Signature

Notary Public, State of _____

My Commission Expires: _____

To ensure DPW is in compliance with any federal procurement requirements regarding suspension and debarment, CONTRACTOR must sign this “Suspension/Debarment Certification Form”.

Please complete and sign below and return this form to:

Department of Public Works Contract Office
Room **506**, Municipal Building
841 North Broadway
Milwaukee, WI 53202

Submittal required prior to start of work on this project.

CERTIFICATION REGARDING SUSPENSION AND DEBARMENT

The CONTRACTOR certifies that all potential sub-recipients, contractors, and any and all of their principals are not debarred, suspended or proposed for debarment for federal assistance (e.g., General Services Administration’s List of Parties Excluded from Federal Procurement and Non-Procurement Programs), and that throughout the term of its federally-funded contracts with the City of Milwaukee, the CONTRACTOR will not enter into any transactions with any sub-recipients, contractors, or any of their principals who are debarred, suspended or proposed for debarment.

Signature/Authorized Official

Date

Printed Name

 C
Contract Number

Title

Name of Company

**PROJECT BREAKDOWN
OFFICIAL NOTICE # 68-1**

07/09/2015
10:19:34 AM

PROJECT TITLES

PROJECT 815-0150

PROJECT/GRANT ST230150150

ESTIMATE 29640

2015 Sidewalk - Scattered Sites

**PROJECT BREAKDOWN
OFFICIAL NOTICE # 68-1**

07/09/2015
10:19:34 AM
Page 2 of 3

Project Number	815-0150	TOTAL
	29640	
Plans Per Project		
Roadway Width	FT.	'
Approximate Length	FT.	'

ITEM #	ITEM DESCRIPTION	UNIT		
30500	Mobilization	Lump Sum	*	1
40121	Cutting	cu. yd.	86	86
40231	Curb and/or Curb and Gutter Removal	lin. ft.	42	42
40241	Concrete Walk and/or Driveway Removal	sq. ft.	57900	57900
40262	Sawing	lin. ft.	300	300
50200	Concrete Curb and Gutter	lin. ft.	42	42
50315	5 inch Concrete Walk	sq. ft.	57500	57500
50330	Detectable Warning Field	sq. ft.	32	32
50367	7 inch Concrete Driveway	sq. ft.	60	60
70203	3 inch Crushed Gravel Base	sq. yd.	97	97

* Combined under one lump sum.

ST230150150 – Sidewalk Replacements – Scattered Sites

1. Work shall be performed in accordance with the *Street Construction Specifications of the Infrastructure Services Division*, dated July 1, 1992 and addenda, if any; superseded by and in accordance with the *Construction Section Special Provisions for Sidewalk Repair by Contract*, dated, July 7, 2011, which is attached; superseded by and in accordance the following *Project Special Provisions*.
2. All work shall be completed by November 25, 2015 except for the Transportation Bike Pads are to be completed by August 28, 2015 for the following locations:
 - Northwest corner of N. Pleasant St. and N. Commerce St.
 - N. Commerce St. at N. Holton St./ Marsupial Bridge West
 - North side of E. Ogden St. at N. Jackson St. just west of East Pointe Marketplace
 - Southwest corner of E. Juneau Ave. and E. Waverly Pl.
 - Northeast corner S. 6th St. and W. Virginia St.
 - Southwest corner of N. 8th St. and W. Wisconsin Ave./Central Library
 - Southwest corner N. 6th St. and W. Galena St./Hillside Terrace
3. The erosion control item on this contract shall include an Erosion Control Implementation Plan (ECIP). The ECIP shall be submitted to the City Engineer, at least ten (10) working days prior to the scheduled start of work on the contract. The City Engineer shall review the ECIP for meeting technical standards and notify the contractor if the plan meets the standard within seven (7) working days. Work shall not start until the ECIP meets technical standards. The contractor shall be required to have a copy of the ECIP on the job site for the entire duration of the contract. The ECIP shall include, but not be limited to:
 - ➡ A plan showing all locations of erosion control devices and other *Best Management Practices (BMP's)*.
 - ➡ A written description of all erosion control devices and *BMP's* to be used.
 - ➡ A written schedule of installing erosion control devices.
 - ➡ A written schedule of construction operations related to implementing erosion control devices and *BMP's*.
 - ➡ A written maintenance schedule for all erosion control devices and *BMP's*.

All costs associated with implementing the erosion control plan, such as furnishing, installing, maintaining, and removal of erosion control devices shall be included in the unit price bid for erosion control. There shall be no additional compensation for revising the ECIP or utilizing additional *BMP's* in order to comply with *Chapter 290* of the *City of Milwaukee Code of Ordinances*. If the contractor is found not in compliance with the ECIP, the contractor will be subject to the penalties included in *Chapter 290*.
4. **Work Location Maps and List** attached. The City reserves the right to adjust the bid quantities on this contract. The bid quantities may be changed up to twenty-five percent (25%) without being a basis for a change in bid price.
5. **Sod.** All sod placement and maintenance shall be included in the concrete replacement bid prices except for Sod replacement for "removal only" areas shall be paid at fourteen dollars (\$14.00) per square yard.

ST230150150 – Sidewalk Replacements – Scattered Sites

6. **Access walk** between the main sidewalk and the curb (carriage walk) and between the main sidewalk and the street line (yard walk) shall be replaced at the original locations or other designated area when directed. Access walks, radius corners, and other miscellaneous walk removal shall be replaced at the same time the main sidewalk is replaced.

When the access walk is removed only, and topsoil and sod are called for, the contractor shall include this work in his bid price for removal.

7. **Ingress and Egress.** The work shall be arranged so that there is minimum interference with ingress and egress to business establishments. Temporary wooden pedestrian walkways shall be provided when directed. Where the sidewalk portion of a driveway is removed, planking shall be placed when directed.
8. **Sawing** shall be to a depth necessary to avoid any damage to abutting sidewalk, pavement, curb and gutter, etc. Sawing, whether originally marked out or added during the progress of the contract, will be paid at the price bid for sawing. The sawing of blind joints to facilitate removals shall be included in the price bid for removals.
9. **Time Limitation of Removal of Material.** All excess material shall be removed from the site of each operation within **two (2) days** after material has been deposited. In business areas, this material shall be removed on the same day as deposited. **No material** shall be placed in the gutter so as to block drainage.
10. **Barricading.** The contractor shall comply with the current **Work Zone Safety Guidelines for Construction, Maintenance and Utility Operation.**

The contractor may temporarily close a residential street to vehicular traffic during the daily walk removal operation. The contractor shall furnish all traffic control and *No parking* signs as required. No Parking signs shall be placed no sooner than twenty-four (24) hours prior to removals and must be removed the same day concrete is placed. All barricading and signing shall be included in the unit bid price for removals.

11. **Notification to City of Milwaukee Utilities.** The contractor shall contact *Diggers Hotline* (800) 242-8511 for this notification. *Diggers Hotline* must be notified a minimum of seventy-two (72) hours prior to any removal of sidewalk.

The contractor must notify the *Signal Shop*, (414) 286-3687 at least forty-eight (48) hours in advance of construction at signalized intersections and at locations where full walk will affect traffic sign placement.

The contractor shall report any accidental damages to *Street Lighting Field Operations* at (414) 286-3015 as soon as possible. The contractor will be held liable for costs incurred for damage repair and for relocation work requested for contractor convenience.

The contractor shall contact Mr. Rollin Bertran at (414) 286-3437 at least five (5) working days before starting work on the seven (7) Transportation Bike Pads.

ST230150150 – Sidewalk Replacements – Scattered Sites

The contractor must keep the area behind the curb free from over pour and other debris. He will be held responsible for costs incurred by *Street Lighting Forces* for cleaning debris from behind the curb.

If the contractor requests the relocation of any street lighting facilities, *permanent or temporary*, for his convenience, he will be responsible for all costs incurred by *Street Lighting* personnel fulfilling his request.

Any questions regarding the design of the lighting system are to be directed to *Street Lighting Engineering* at (414) 286-3265.

12. **Water Box/Gate Valve Adjustment:** The contractor shall protect and adjust any water service and/or gate valve boxes encountered with in work area. Costs for this work should be included in the bid price for concrete walk, driveway and curb and gutter.

The contractor shall notify the Water Department at the time of removal of concrete containing a water service or gate valve box. The Water Department shall check, repair, and rough adjust the boxes or valves prior to replacement of the concrete. For water box locations, the contractor shall notify Milwaukee Water Works by contacting Mr. Jesse Hernandez, (414) 286-6306 or (414) 708-2670. After contract completion, water service and gate valve boxes will be checked to insure that they are clean, vertical and usable. Boxes, which are located and marked in the landscaped areas, which are damaged during progress on the contract, will be repaired by the City and the cost deducted from contract payments.

13. **Contractors' hours of work and working area are restrictions:**

A. Arterial Streets

- i. On divided highways, maintain one minimum eleven (11') foot traffic lane for each direction on the proper side of the road.
- ii. On non-divided highways maintain one minimum eleven (11') foot traffic lane for each direction.
- iii. On one-way streets maintain one minimum eleven (11') foot traffic lane.

B. Inbound Traffic Lanes

- i. When work is not in progress and from **7:00 a.m. to 9:00 a.m.** the contractor shall leave open the inbound traffic lanes.

C. Outbound Traffic Lanes

- i. When work is not in progress, and from **3:30 p.m. to 5:30 p.m.**, the contractor shall leave open the outbound traffic lanes.
- ii. The definition of inbound is all traffic leading to the Central Business District and the definition of outbound is all traffic lanes leaving the Central Business District.

D. School Zones

- i. When school is in session, work adjacent to schools shall be conducted between **9:00 a.m. and 2:00 p.m.** to avoid congestion with the arrival and departure of school buses, unless the contractor can make other arrangements with the schools.

14. Removal of Sidewalk and Driveway**A. Damage to Adjacent Sidewalk, Lawn, Etc.**

Adjacent sidewalk stones which have been damaged through carelessness shall be replaced by the contractor at their own expense. Damaged lawns, shrubbery, flagstone, block, brick, steps, walks or other private property shall be replaced or repaired by the contractor at his own expense.

B. Grading and Gravel Fill

Gravel or crushed stone used for sub-grade preparation is to be included in the concrete replacement bid prices. In certain cases where extra gravel fill is needed (for example: hollow walks and double walk/driveway) the gravel fill will be paid at the fixed extra price.

C. Walk/Driveway Abandonment

At walk or driveway abandonment's, included as part of the original bid quantities, the area shall be backfilled and compacted with a sandy loam to a clay soil except for the top two (2") inches which shall be screened topsoil. The cost for this work shall be included in the unit bid price for walk/driveway removal.

D. Removal of Excess Patching Material

Concrete, bituminous mixes or other types of material used to ramp raised sidewalk shall be removed from adjacent sidewalk stones prior to placing the forms for the new sidewalk.

15. Placement of Sidewalk and Driveways

A. Adjusting Adjacent Sidewalk. The cost of adjusting or raising sidewalk stones, adjacent to new work, to the proper elevations shall be included in the concrete replacement bid prices. The raising or adjusting of the adjacent sidewalk stones shall be completed at the time the forms are placed. An area equal to one cubic foot shall be excavated under each sidewalk stone adjusted by the contractor and filled with concrete when placing adjacent stone.

B. Patching Adjacent Sidewalk. Pieces of sidewalk, cleanly broken adjacent to new work, shall be neatly patched with concrete. Surface edges of adjoining concrete chipped during removal shall be sawed by contractor (*no pay for contractor and non-assessable*).

C. Concrete Spillage. Excess concrete from finishing operations and from spillage on adjacent sidewalks shall be removed ***immediately***.

D. Placement of Joints and Expansion Joint Material. Joint and expansion joint material shall be placed and constructed as stated in *Section 503.5 of the Street Construction Specifications* with the following additional requirements:

- If the face of the adjoining sidewalk forms a straight line and is to grade, the new sidewalk shall be poured against it and edged.

ST230150150 – Sidewalk Replacements – Scattered Sites

- If the face of the adjoining sidewalk forms a jagged line and is to grade, the edge shall be sawed, when directed, to a straight line and the contractor will be paid as stated in the contract bid price for sawing.
 - If adjoining sidewalk is not to grade, the new sidewalk shall be poured against it and edged whenever possible and a dummy joint located a minimum of five (5') feet away to form a ramp whose maximum slope shall not exceed one-half ($\frac{1}{2}$ ") inch per foot.
 - Expansion joint material shall be placed adjacent to existing sidewalk stones which have a longitudinal crack or cracks through the entire length of the stone.
 - Seven (7") inch expansion joint materials shall be placed adjacent to driveway.
 - Where concrete is placed on both sides of expansion joint material, a separator plate or equivalent shall be used to ensure construction of a straight joint.
 - The dimensions of the new stones shall be uniform in size.
- E. Concrete Walk with Integral Curb.** When directed, concrete walk with integral curb shall be constructed as stated in *Section 503.2.4 Street Construction Specification*, dated July 1, 1992. This construction shall consist of a standard five (5") inch concrete sidewalk with a vertical face curb six (6") inches in thickness, built monolithically with the sidewalk. The vertical curb shall extend a minimum of nine (9") inches below the surface of the existing roadway pavement. Tie bars will be placed in the curb section as directed. The face of the curb section shall be properly finished and brushed to a point, a minimum of two (2") inches below the pavement surface. The joint in the sidewalk shall run through the face of the curb section.
- Curb and walk removal shall be included in the bid price for concrete walk with integral curb. Measurement for payment will be made in accordance with *Section 503.6, Street Construction Specifications*
- F. Limitation of Removal.** Sidewalk shall be replaced within three workdays after it has been removed. Sidewalks adjoining business properties shall be replaced ***within twenty-four (24) hours.***
- G. Defaced Surface.** When possible, defaced work shall be repaired within the same day as finishing operations, and in all cases, shall be repaired by the end of the following work day.
16. The contractor shall furnish and install detectable warning plates as detailed on the attached curb and sidewalk ramp details, at all curb and sidewalk ramps, within the project limits. The detectable warning plates shall be a *Neenah Foundry R-4984*, or an approved equal. The plates shall be unpainted. The installation of the detectable warning plates shall follow the manufacturers' suggested procedures. The installed detectable warning plates shall be measured on a per square foot unit basis, and paid under the item, *50330 Detectable Warning Field*.
17. Contractor shall be aware of **design revisions** made to **Concrete Driveways**, (*Figures 21A, 21C, 23A, 23B and 26A*). **Design changes** were also made to **Curb Ramps**, (*Figures 16A, 17A and 18A*). These **changes** are effective immediately and shall be implemented under this contract. (*See attached revised drawings*).

18. Ready-mixed Concrete**A. Addition of Water**

No water shall be added after the initial introduction of mixing water to the batch except when on arrival at the job site the slump of the concrete is less than specified. When the addition of water is necessary, the drum shall be turned an additional thirty (30) revolutions at mixing speed. ***At no time*** shall water be added after fifty percent (50%) of the load has been discharged.

- B. High Early Strength Concrete.** Contractor will be paid at the Fixed Extra rate of one hundred fifteen (115%) percent of the bid price of driveways for seven (7)-bag concrete, when placed as directed. If High Early Strength Concrete is placed for the convenience of the contractor, there will be no-pay for additional costs incurred by the contractor.

19. Backfilling, Landscaping and Clean-up

- A. Backfilling.** The excavated areas adjacent to the sidewalk shall be backfilled with approved screened topsoil and properly compacted by means of hand or mechanical tamper prior to placing the sod (if called for) to prevent settlement. All debris shall be removed from the excavated areas prior to placement of the topsoil.
- B. Locations Requiring Asphalt Replacement.** In areas where asphalt is to be placed, the contractor shall backfill with gravel where necessary. The gravel shall be compacted to a sub-grade two (2") inches below the finished grade of the sidewalk. At all locations where asphalt is to be placed, the contractor shall trim the edges vertically, leaving a firm and clean face free from dirt, clay or foreign materials. This trimming shall be done in a straight line whenever possible. The contractor shall remove any loose materials, leaving a clean base. This work shall be accomplished within two (2) days after concrete is poured. The asphalt work will be done by City forces. The contractor shall be responsible for maintaining barricades until work is completed. The cost of asphalt restoration preparation adjacent to new work shall be included in the concrete replacement bid.
- C. Sod work.** The contractor shall replace all grass or sod that is removed and damaged with nursery grown *Kentucky Blue* or *Merion Kentucky Blue* sod. The minimum width of sod placed shall be 6-inches. Sod shall be neatly placed and hand-tamped to a uniform firmness and grade. The contractor shall thoroughly water the sod immediately after it is set in place. The sod shall be maintained and watered by the contractor for two (2) weeks after placement. The maintenance shall become the responsibility of the property owner only after growth has been established and the sod work has been accepted by the Commissioner.
- D. Clean-Up.** All debris from backfilling and any sod operation shall be swept up and removed from the area within one (1) workday.
- E. Restoration Time Limitations.** Backfilling, clean-up, placing of top soil or sod, and repair of damage at each work location shall be completed within five (5) work days after finishing operations unless otherwise directed by the Commissioner

20. This special provision is a substitute for Section 305.7 of the *Street Construction Specifications*, dated 1992. The amount of the per diem charge for inspection as referred to in part two (2) shall be **\$325.00**. The contractor should be aware that work on each project is governed by the project workdays, and a per diem inspectional charge of **\$325.00** per day will be assessed for each workday after the allotted number. Inspectional charges will be assessed against each project, which exceeds its allotted number of workdays. An inspectional charge, in addition to the project workday charge, will be assessed if the number of workdays for the overall contract exceeds the amount allotted.
21. The contractor shall provide a portable toilet or portable toilet service on each project location in the contract for use by construction and City personnel. Facilities shall be promptly removed upon completion of each individual project. Facilities shall be locked and secured during non-working hours. (Location shall be as directed). The entire cost of this work shall be included in the unit price bid for mobilization.
22. **Forestry**

Forestry Special Provisions include:

When tree roots are encountered, the following shall apply:

1. **Sidewalk Construction:**

- A. Sidewalks are to be removed, and roots cut, by use of **hand implements only**.

2. **Curb, Gutter and Road Construction:**

- A. Exposed tree roots shall be covered with mulch and watered from a period immediately following curb and gutter removal until the area is backfilled following construction.

1. **General Requirements:**

- A. All cutting for the removal of sod and soil in order to establish a finished grade within four feet (4') of existing trees must be done manually if necessary.
- B. No construction equipment, cars, trucks or materials shall be parked or stored on any median or tree border on this project or adjacent roadways.
- C. Root foundations must remain adequate to withstand heavy windstorms.
- D. Root systems of street trees **shall not be cut** for the installation of any type of cable by the contractor or City Department. Contact **the Forestry Division at (414) 708-2428** for directional boring specifications.
- E. Caution should be used during the construction process to avoid damage to the roots, trunks, and branches of all street trees. Damage caused to any street tree or irrigation system will be **repaired by the Forestry Division** and the costs of

repair, rejuvenation, and/or value lost will be billed to the contractor or credited against the contract at the option of the City.

- F. At locations where the contractor has not complied with the Forestry Special Requirements stated in the Special Provisions above, and the maximum clearance was exceeded, or a thin form was not used, a minimum credit to the City of **fifty dollars (\$50.00)** per location will be taken. The credit will increase in proportion to the excess distance beyond clearance allowed. The credit will be **(\$50.00)** for each two-inch (2") increment, or part thereof, in excess of the initial clearance allowed. Any damage to the tree's structure totaling fifteen (15%) percent of the tree's value will be billed on a prorata basis. If, in the opinion of the Forestry Division, the tree has been damaged to the point that it warrants removal, the credit that will be taken will be equal to **one-hundred dollars (\$100.00)** per inch diameter of the tree. A field measurement will be taken to determine the tree size.

23. Specification references in special provision no. 18 above:

A. Excavation for Roadway Widening

Summary

This section includes Excavation for Roadway Widening.

This work shall consist of supplying all the necessary materials, labor and equipment to excavate along the existing roadway in preparation for placement of dense graded base for widening of the existing roadway to the proposed width indicated in the project specifications, plans, or as directed by the engineer.

The locations of Excavation for Roadway Widening are shown on the plans.

Construction

Roadway excavation shall consist of the excavation and disposal of all material taken along the edge of the existing roadway so as to provide a stable sub-grade on which to place the prepared base material that will serve as the base for the widened roadway. It is the Contractor's responsibility to excavate to the depth necessary to provide for a stable sub-grade.

Density Requirement – Sub-grade shall be rolled and compacted to meet a ninety-five percent (95) modified proctor density.

Measurement and Payment

Unit Prices: Measurement and payment for Excavation and Roadway Widening shall be according to the unit price for Cutting and quantity measured in the field.

B. Pulverized and Re-Laid Pavement

Summary

This section includes Pulverized Re-Laid Pavement

This work shall consist of supplying all the necessary materials, labor and equipment to perform full depth in-place pulverizing of the existing asphaltic pavement along with a portion of the underlying base and relaying the pulverized material to construct a new base as indicated in the project specifications, plans as directed by the City Engineer.

The location of Pulverized and Re-Laid Pavement are shown on the plans.

Execution

1. Preparation

- a. Offsetting centerline and structures – The areas of Pulverized and Re-Laid Pavement will be marked in the field by the City. Prior to pulverizing, the Contractor shall locate the existing centerline and any existing structures including, but not limited to, sanitary sewer manholes, water valves, gas valves, telephone manholes, and section corners. The Contractor shall place offset stakes along the side of the roadway perpendicular to these locations. The Contractor shall measure and record the offset distances from the stakes to these locations to be used to re-establish the centerline and to protect from damage all existing structures during the pulverizing and grading process. The Contractor is responsible for damage to said structures during construction.

2. Materials

- a. Graduation – The Pulverized and Re-Laid Pavement shall conform to the following graduation requirements: One-hundred (100) percent of the pulverized material shall pass a one and a half (1½) inch sieve and ninety-five (95) percent shall pass a one (1) inch sieve. Should the material not meet these requirements after one pass of the pulverizing equipment, additional passes shall be made as necessary and at no additional cost to the CITY, until the graduation requirements are met. The Contractor shall, at his/her cost, remove from the site any material that cannot be reduced to less than one and a half (1½) inch diameter.
- b. Density – The Pulverized and Re-Laid Pavement shall be compacted to a uniform density of not less than ninety-five (95) percent of modified proctor for the material on that roadway. The CITY reserves the right to perform random density tests. Should area be found that does not meet the minimum density requirements, the boundaries of these areas will be determined by taking additional density tests at one-hundred (100) feet intervals until acceptable densities are obtained. These areas shall be reworked and re-compacted at no additional cost, until acceptable densities are achieved.

3. Construction

- a. General – Pulverize the pavement to its full depth including the specified depth of base material and grade the pulverized pavement and base material to the specified width **to be paved**. The Contractor shall distribute the pulverized material to provide the required widths **to be paved** shown in the contract as well as provide a smooth profile to a two (2) percent cross slope to provide the proper crown or super-elevation, or to raise or lower the base elevation as directed by the City Engineer. Grading operation

ST230150150 – Sidewalk Replacements – Scattered Sites

shall include redistribution of material as necessary over the project limits to meet plan grades.

- b. Excess Pulverized Material Left in Windrow for Shouldering – The existing street has aggregate shoulders, excess pulverized base material is expected to be available based on existing pavement and base thicknesses, a windrow of pulverized material approximately eight (8) inches high along each side of the roadway in the shoulder area shall be left to be used at a later time for fly ash stabilization and / or shouldering. The windrow shall be incidental to the item "Pulverized and Re-Laid Pavement."
- c. Unsuitable Sub-Base – If during the grading and compaction of the pulverized material, the Contractor encounters areas of unstable or soft sub-base material which prevents him from constructing and compacting a stable pavement base, the Contractor shall contact the City Engineer so that alternate measures can be proposed, agreed to, and implemented to fix the problem areas.
- d. Proof Roll – After final compaction and prior to asphaltic paving, the Contractor shall conduct a proof roll of the Pulverized and Re-Laid Pavement to determine whether the new base is acceptable for asphaltic paving. The Contractor shall provide one full day notice of the City Engineer when requesting and scheduling a proof roll and the proof roll must be witnessed by a representative of the City Engineer. The Contractor shall provide a fully loaded water truck, tri-axle or quad-axle truck of proof rolling. The proof roll shall be conducted for the entire length of each street in each traffic lane. If any areas of the roadway base deflect more than one-half ($\frac{1}{2}$) inch, the Contractor shall rework, re-compact, and perform another proof roll on these areas. If it is mutually determined by the City and the Contractor that these areas cannot pass the proof roll due to an unstable or soft sub-base, alternate measures can be proposed, agreed to, and implemented to fix the problem.
- e. Time Requirement – Once a street is pulverized, the Contractor shall grade and compact the pulverized material, obtain the required density, pass a proof roll, and place the asphaltic lower layer on the street within five (5) working days.

Measurement and Payment

Unit Prices – Measurement and payment for Pulverized and Re-Laid Pavement shall be according to the unit prices specified on the bid form, and quantities measured in the field using length and width of the existing pavement.

C. Fly Ash Stabilized Recycled Asphalt Base

Summary

This section includes: Fly Ash Stabilized Recycled Asphalt Base

References:

- WisDOT – Standard Specifications for Highway and Structure Construction – Section 325

- ASTM C-618 – Standard Specification for Coal Fly Ash and Raw or Calcined Natural Pozzolan for Use as a Mineral Admixture in Concrete
- ASTM D-698 – Test Method for laboratory Compaction Characteristics for Soil Using Standard Effort
- ASTM D-5239 – Standard Practice for Characterizing Fly Ash for Use in Soil Stabilization
- ASTM C-593 – Compaction Testing
- ASTM D-1557 – Moisture Density

This work shall consist of supplying all the necessary materials, labor and equipment to stabilize the recycled pavement and base with class C fly ash as indicated in the project specifications, plans, or as directed by the engineer. Note that based on initial proof roll, the engineer will have the option to reduce or eliminate the area of fly ash stabilization.

The locations of Fly Ash Stabilized Recycled Asphalt Base are as shown on the plans.

Submittals

Submittals shall be sent to the City for the following:

- Fly Ash Test Results
- Mix Proportion Test Results

Materials

1. Fly Ash – The fly ash shall be self-cementing and meet the physical requirements of ASTM D-5239 6/4 maintaining a minimum compressive strength of 500 psi at seven (7) days, and the chemical requirements of ASTM Specifications C-618, table 1, for Class "C" fly ash. Self-cementing fly ash not meeting the above requirements can be used, provided the sulfur trioxide content does not exceed ten (10) percent and the self-cementing properties have been demonstrated to provide the required degree of stabilization. The source of the ash shall be identified and approved by the City in advance of stabilization operations. All laboratory test results on the fly ash must be submitted prior to commencement of the work.
2. Water – The water used in the stabilized mixture shall be clean, clear, and free of sewage, vegetable matter, oil, acid and alkali. Water known to be potable may be used without testing. All other sources shall be tested in accordance with AASHTO T-26 or approved by the engineer.

Construction

1. Equipment – The machinery, tools and equipment necessary for the proper execution of the work shall be approved by the engineer prior to beginning any work.
2. Testing – Samples of pulverized material shall be taken from at least three (3) separate areas to be stabilized every one thousand (1,000) feet. The samples should be combined into a single sample for each area and screened through a one (1) inch sieve, and the portion passing the sieve used for testing. Use proctor-size molds for all test samples. Add fly ash to the aggregate in five (5) different proportions, starting at the lower limit ten (10) percent and proceed in convenient increments to the upper limit twenty (20) percent. Mold one test

specimen at each fly ash proportion in accordance with ASTM C-593 compaction procedures at estimated optimum moisture content. Determine the molded dry density of each aggregate-fly ash blend. Plot the test results to identify a peak value or maximum dry density. Select optimum matrix content at least two (2) percent above the matrix content found at maximum dry density. Then determine the optimum moisture content and maximum dry density for that blend. This testing shall be the responsibility of the Contractor and cost shall be incidental to the work of fly ash stabilized recycled base.

3. Fly Ash – The fly ash shall be spread over the entire area to be stabilized to a thickness determined from testing to produce the proper proportions when remixing with twelve (12) inches of pulverized base. The Contractor shall re-pulverize the base incorporating the necessary portions of the existing shoulder to allow for the stabilization. Water shall be added in careful measured rates to obtain the optimum moisture content. Compact to achieve desired density as quickly as possible and finish grade the stabilized material.
4. Proof Roll – After final compaction and prior to paving the Contractor shall conduct a proof roll of the Fly Ash Stabilized Recycled Asphalt Base to determine whether the new base is acceptable for paving. The Contractor shall provide a one (1) day notice to the engineer when requesting and scheduling a proof roll and the proof roll must be witnessed by a representative of the City. The Contractor shall provide a fully loaded water truck, tri-axle or quad-axle truck for proof rolling. The proof roll shall be conducted for the entire length of each area in each traffic lane. If any areas of the roadway deflect more than one half ($\frac{1}{2}$) inch, alternate measures can be proposed, agreed to, and implemented to fix the problem.
5. Time Requirement – Once the stabilizing process has begun, the Contractor shall stabilize, grade, and compact the pulverized material, obtain the required density, pass a proof roll, and place the asphaltic lower layer on the street within five (5) working days.

Measurement and Payment

Unit Prices: Fly ash shall be measured by the ton placed (provided weight tickets) and Fly Ash Stabilization shall be measured by the square yard in place.

2015 Scattered Sites...

	ADDRESS	5" WALK	REMOVE ONLY	7" DWY	CURB & GUTTER	DWF	SAWING	CROSSING	
1	10332 W CALUMET AVE	50							MAP # 1
2	6548 N 87TH ST	148							
3	6642 N 78th St	107							
4	7651 N 60th St	368							
5	6851 N 40th PI	225							MAP # 2
6	6483 N 51st St	75							
7	4641 N. 79TH ST.	98							
8	7728 W Glendale Ave	136							
9	4571-73 N 72nd St	396							
10	4256 N 73RD ST	114	8						MAP # 3
11	4533 N 67th St	210							
12	4656 N 66th St	63	11						
13	4843 N 65TH ST	30							
14	5037 N 63RD ST	132							
15	4869 N 90th St	113							
16	4031 N 88th ST	134	6						
17	4965 N 54TH ST	85							
18	4240 N 52nd St	84							
18A	4076 N 42nd St	450							
19	4434 N. 51st Bl.	108							
20	4762 N 45TH ST	106							
21	4532 N 46th St	108							MAP # 4
22	5437 N Hopkins Ave	90							
23	5455 N Hopkins Ave	249							
24	5485 N Hopkins Ave	475							
25	3303 W Custer Ave	225							
26	4516 N 24th St	164							
27	4357 N 19TH PL	36							
28	4718 N PARKWAY AVE	5							
29	3856 N. 100TH ST	179	10						
30	3390 N 97th PI	218							
31	3477 N 93rd St	294							
31A	8935 W. Metcalf PI.	163.5							MAP # 5
32	9522 W Elmore Ave	219							
33	3871 N 87TH ST	72							
34	7527 W Melvina St	180	80						

2015 Scattered Sites...

	ADDRESS	5" WALK	REMOVE ONLY	7" DWY	CURB & GUTTER	DWF	SAWING	CROSSING
35	7124 W BECKETT AVE	190						
36	2979 N 74th St	252						
37	2979 N 72nd St	210						
38	2745 N 70th St	540						
39	7823 W Lorraine Pl	180						
40	8105 W Lorraine Av	72						MAP # 5
41	2759 N 82ND ST	198						
42	2826 N 87th St	162						
43	2751 N 88TH	165						
44	2746 N 82nd St	896	8					
45	3412 N 77th St	171	8					
46	3519 N 57th St	172						
47	3402 N 57TH ST	110	12					
48	3702 N 54th Bl	490		8				30
49	3744 N 50th St	144						
50	4400 W. ROOSEVELT DR.	487	15					
51	3801 N 39th St	261						
52	3911 N 42nd St	198						
53	3367 N 37th St	114						
54	3385 N 37TH ST	420						
55	3331 N 37TH ST	267						
56	3450 N 44th St	126						MAP # 6
56A	3373 N 46th St	267						
57	3509 N 49th St	245						
58	3309 N 49th St	97						
59	3267 N 49th St	242						
60	3176 N 47TH ST	476						18
61	3170 N 51ST BLVD	164						
62	3217 N 54th St	254						
63	2906 N 59th St	144						
64	2775 N 56th St	270				8	15	30
65	2802 N 56th St	180						
66	2763 N. 51ST ST	140	5					
67	2931 N 44th St	287	6					
68	2824 N 47th St	201	5					

2015 Scattered Sites...

	ADDRESS	5" WALK	REMOVE ONLY	7" DWY	CURB & GUTTER	DWF	SAWING	CROSSING	
69	2323 N 59th St	127	6						
70	2338 N 58th St	101							
71	2039 N 53rd St	45	3						
72	1412 N 58TH ST	41							
73	2045 N 58th St	358							
74	2102 N 59th St	90							
75	2200 N 45th St	396							
76	3827 W Vliet St	726				8	9	126	
77	2608 W WALNUT ST	243							
78	2610 W WALNUT ST	41							
79	2102 W Walnut St	190							
80	1816 N 19th St	144							MAP # 6
81	2115 N 28th St	142							
82	2427 N 34TH ST	72							
83	2912 W Clarke St	90							
84	2629 N 19th St	45							
85	1816 W Wright St	150							
86	1325 W Hadley St	58							
87	2634 N 7th St	76							
88	3335 N 14th St	72							
89	2475 W Keefe Av	100							
90	3614 N 22nd St	18	6						
91	3845 N 18TH ST	127							
92	2839 N 22nd St	90							
93	1320 N 45th St	80							
94	1628 N 49th St	82							
95	3367 N Martin L King Jr Dr	65							
96	3441 N 5th St	183	6				6		
97	3410-12 N 5th St	114							
98	3361 N Gordon Pl	210							
99	3345 N Buffim St	141							MAP # 7
100	3130 N Pierce St	152							
101	3050 N Bremen St	552							
102	3059 N WEIL ST	132							
103	1128 E . CHAMBERS	109							

2015 Scattered Sites...

		2015 Scattered Sites...								
	ADDRESS	5" WALK	REMOVE ONLY	7" DWY	CURB & GUTTER	DWF	SAWING	CROSSING		
172	3407 S 93RD ST	100							MAP # 11	
173	3138 S 98TH ST	90								
174	3782 S 93rd St	90								
175	3855 S 93rd St	135								
176	4147 S 57th St	100								
177	3833 S 57TH ST	50								
178	5623 W HOWARD AVE	100	4							
179	3829 S 54TH ST	141								
180	3780 S 60th St	230								
181	3877 S 48th St	36						40		
182	3806 S 48th St	152								
183	3719 S 52ND ST	71								
184	3575 S 58th St	170								
185	3327 S 53RD ST	150								
186	3317 S 51ST ST	30								
187	3276 S 50th St	85								
188	5300 W Euclid Ave	260			10			24		
189	3052 S 54th St	75								
189A	5219-21 W. Oklahoma Ave	108								
190	3044 S 54TH ST	150								
191	2843 S 58TH ST	50								
192	2840 S 58th St	90								
193	2785 S 57th St	144								
194	5029 W Dakota St	125						25		
195	3004 S 52nd St	25								
196	2828 S 49th St	72								
197	2734 S 44th St	144								
198	2807 S 46TH ST	120								
199	2876 S 48th St	42						36		
200	2940 S 48TH ST	108								
201	3027 S 48th St	108								
202	2976 S 47th St	162								
203	4400 W. MANATOBA ST.	468								
204	3052 S. 42ND ST	21								
205	3032 S. 38TH ST	204								

2015 Scattered Sites...

	ADDRESS	5" WALK	REMOVE ONLY	7" DWY	CURB & GUTTER	DWF	SAWING	CROSSING
206	2935 S 38th St	163	6					
207	4711 W. MONTROSE AVE	240						
207A	4735 W Fillmore Dr	120		26				
207B	4741 W Fillmore	96		26				
208	4460 W Sumac Pl	120						
209	2907 S 31st St	132						
210	3048 S 34th St	144						
211	3501 W Oklahoma Ave.	644						
212	3144 S 33rd St	326			32	16	2	114
213	3504 W Lakefield Dr	60						
214	3178 S 31ST ST	225						
215	3139 W Drury Lane	165						
216	3218 S 31st St	59						
217	3334 S Princeton Ave	190	6					
218	3477 S 37th St	480						24
219	3133 S 25th St	144						
220	3129 S 22nd St	166						
221	3262 S 21st St	234						
222	3305 S 20th St	39						
223	3570 S. 19TH ST	144						
224	3707 S 16th St	286						
225	980 W EDEN PL	108						
226	935 W Morgan Ave	180						
227	962 W Eden Pl	72						
228	1600 W Whitaker Ave	165						
229	2527 S 12th St	84						
230	807 E Linus St	72						
231	900 E Linus St	279						
232	1314 E POTTER AVE	72						
233	1326 E Potter Ave	92						
234	2820 S Clement Ave	206						MAP# 13
235	2720 S Howell Ave	75						
236	2760 S Howell Ave	75						
237	1325 E Idaho St	111						
238	1335 E Idaho St	501						96

2015 Scattered Sites...

	ADDRESS	5" WALK	REMOVE ONLY	7" DWY	CURB & GUTTER	DWF	SAWING	CROSSING
239	2770 S Wentworth Ave	75						
240	2867 S SUPERIOR ST	144						
241	3038 S Wentworth Ave	36						
242	3105 S Superior St	120						
243	3101 S Superior St	90						
244	3203 S Delaware Ave	270						
245	3156 S Pennsylvania Ave	285						
246	3202 S Delaware Ave	950						
247	3345 S DELEWARE AVE	163						
248	3324 S New York Ave	183						
249	3261 S Lenox St	108						
250	3251 S PINE AVE	118						
251	3240 S Quincy Ave	162						
252	3130 S Brisbane Ave	36						
253	3400 S. CHASE AV	146						
254	3527 S 3rd St	144						
255	453 E Wilbur Av	156						
256	3680 S. HOWELL AVE	253						
257	3558 S Pine Av	139						
258	3683 S Lenox St	83						
259	3702 S. Herman St	177						
260	1306 E Saveland Ave	162						
261	1300 E Saveland Ave	24						
262	1600 E WARNIMONT AVE	345						
263	1713 E Howard Ave	49						
264	1425 E Van Beck Ave	144						
265	146 W Howard Ave	144						
266	4067 S AUSTIN ST	150						
267	323 E WATERFORD AVE	25						
268	4215 S Burrell St	25						
269	4310 S Austin St	25						
270	4337 S Howell Ave	125						
271	4460 S QUINCY AVE	125						
272	4534 S Adams Av	190						
273	4504 S 1st St	86						
274	195 W. VAN NORMAN AVE	58						

MAP # 13

2015 Scattered Sites...

	ADDRESS	5" WALK	REMOVE ONLY	7" DWY	CURB & GUTTER	DWF	SAWING	CROSSING
275	307 W Martin La	162						
276	433 W Martin La	182						
277	2331 W Layton Ave	120						
278	2523 W. CARPENTER AVE	50						
279	2246 W EDGERTON AVE	60						
280	2267 W ABBOTT AVE	125						
281	4844 S 20th St	50						
282	4948 S. 16th St	175						
283	5184 S 18TH ST	184						
284	5351 S. 13th St	128						
285	2325 W Mallory Ave	300						MAP # 14
286	5652 S 20th St	200						
287	5505 S Honey Creek Dr	150					45	
288	5638 S. 29TH ST.	100						
289	6058 S 20TH ST	90						
290	1401 W Goldcrest Ave	95						25
291	6220 S Avalon St	105						
292	6815 S 19TH ST	60						
293	193 W UNCAS AVE	118						MAP # 15
294	6268 S 1st St	100						
295	738 N. 2nd St	1200						

	5" WALK	r.o.	7" DWY	c&g	DWF	saw	CROSSING
TOTALS	54525.5	355	60	42	32	32	899

received 4/8/15

#17- PLEASANT AND CIMMELLE

- SITE IS APPROX. 50' x 7' DEEP
- STATION EQUIPMENT =
46" max / 41" 4' INTER. SIGN
- 3' MIN SETBACK FROM
SIGNAL CORNER
- 4' MIN SETBACK FROM
SIGNAL
- 8' CLEAR SIGNAGE




50'

8'

PLEASANT ST.

CIMMELLE ST.

05 13 2015

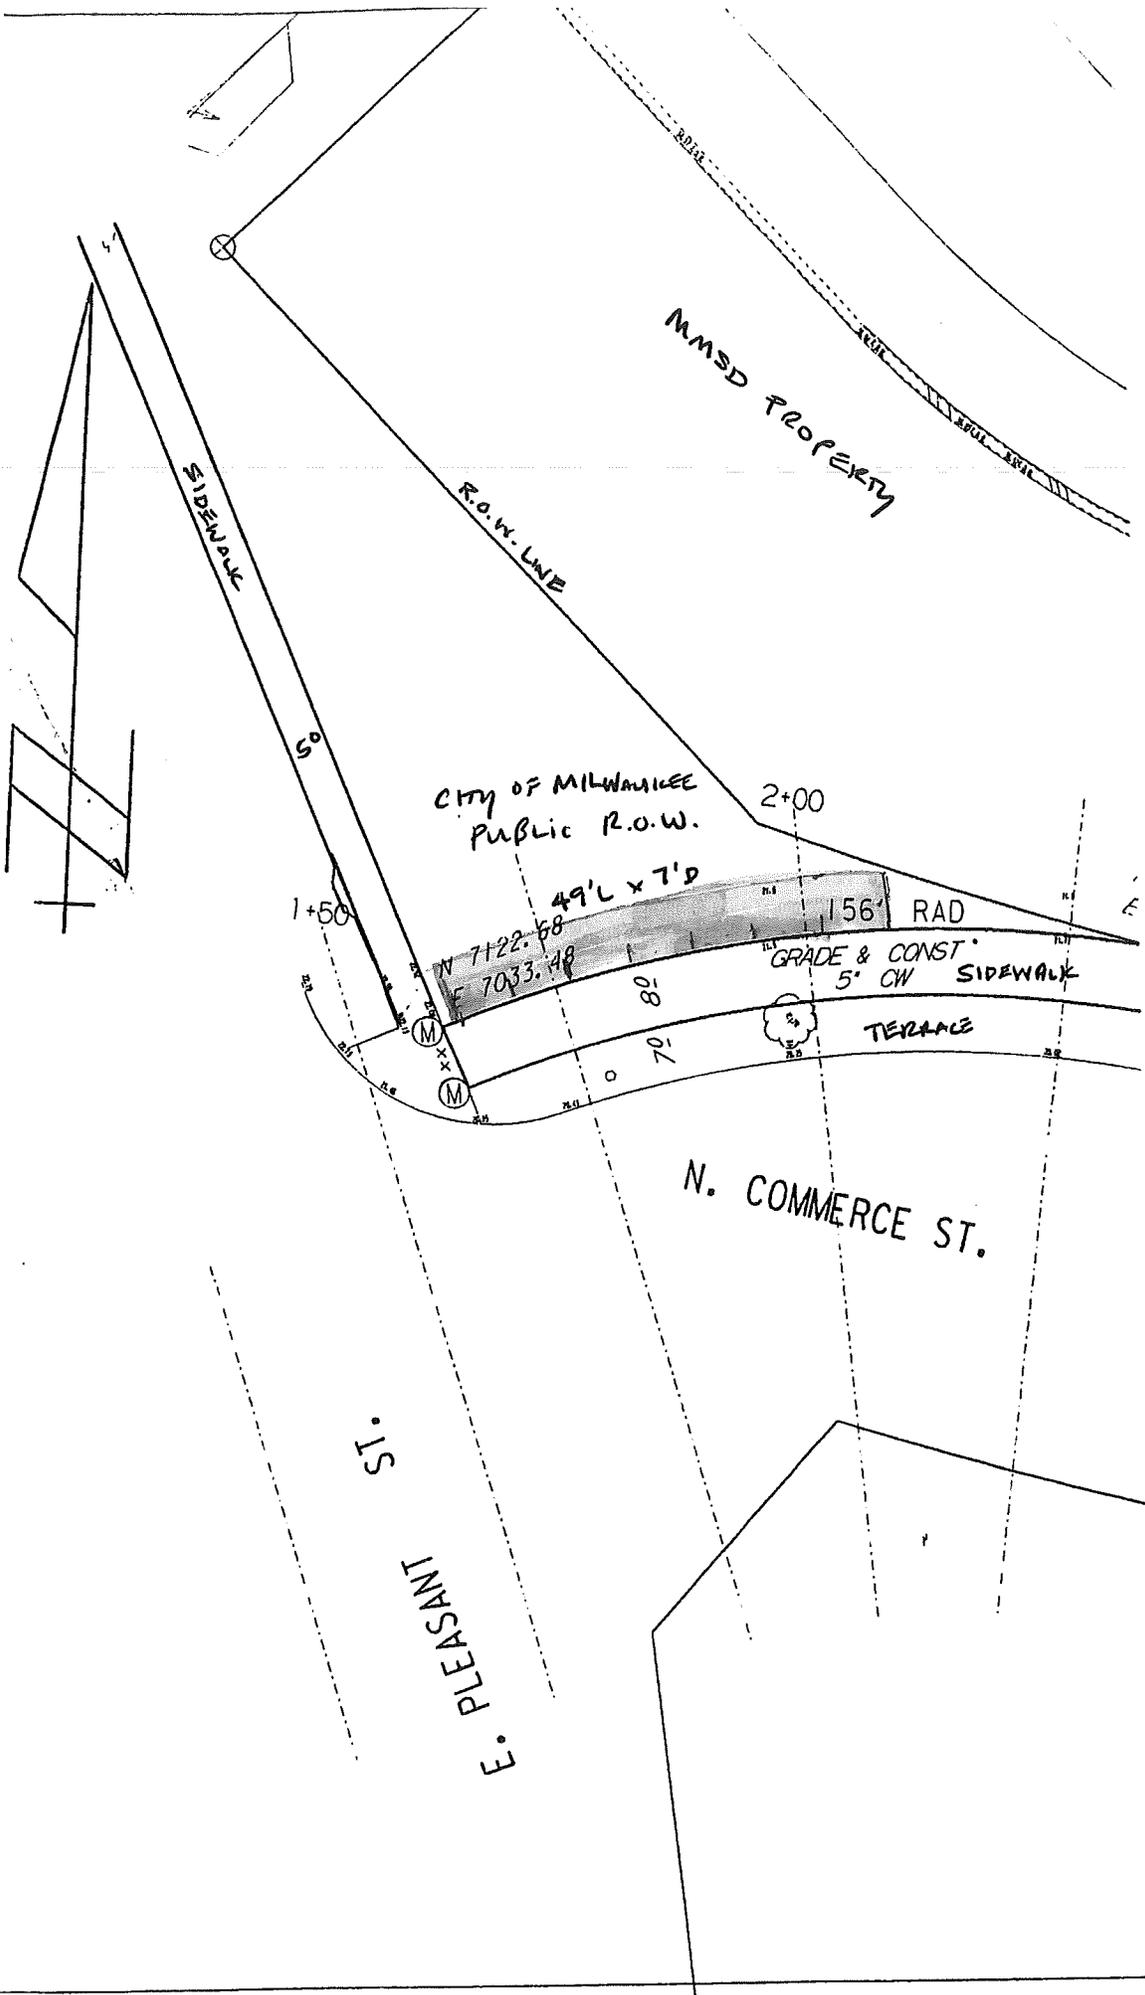

MMSD PROPERTY

CITY OF MILWAUKEE
PUBLIC R.O.W.

N. COMMERCE ST.

SIDEWALK

R.O.W. LINE

49' L x 7' D

156' RAD

GRADE & CONST.
5' CW SIDEWALK

TERRACE

1+50

2+00

ST. PLEASANT

E. PLEASANT ST.


N 7122.68

E 7033.48

70' 80'

(M)

(M)

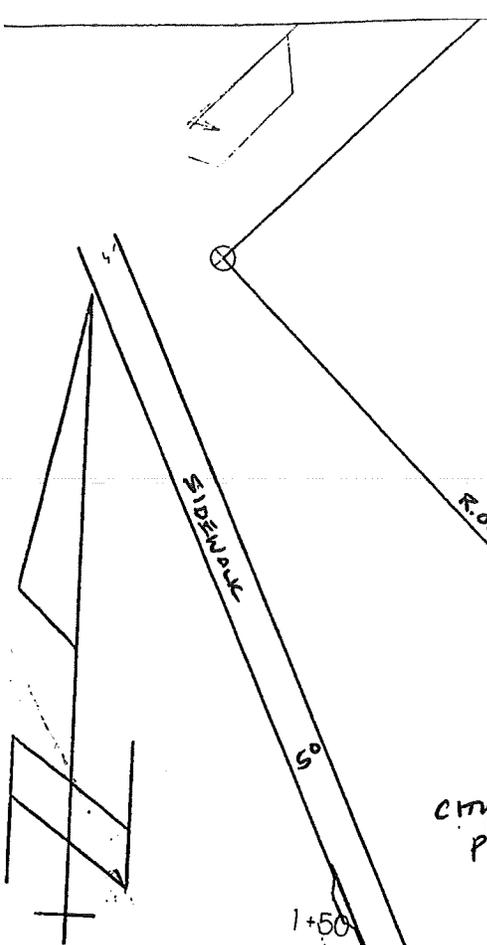



N →

← 75' →

5' 5"


25'

#18 - MARSUPIAL BRIDGE WEST

- SITE = 75' BY 6'4" DOWN TO 5'5"
- SIDEWALK CLEARANCE = 6'8"-7'
- 10' + BEHIND CURB
- EQUIPMENT = 6'3" X 5'9" MAX

N. COMMERCE ST.
 © 2014 Google
 © 2014 Google

STATION # 18 -
MORE DETAIL

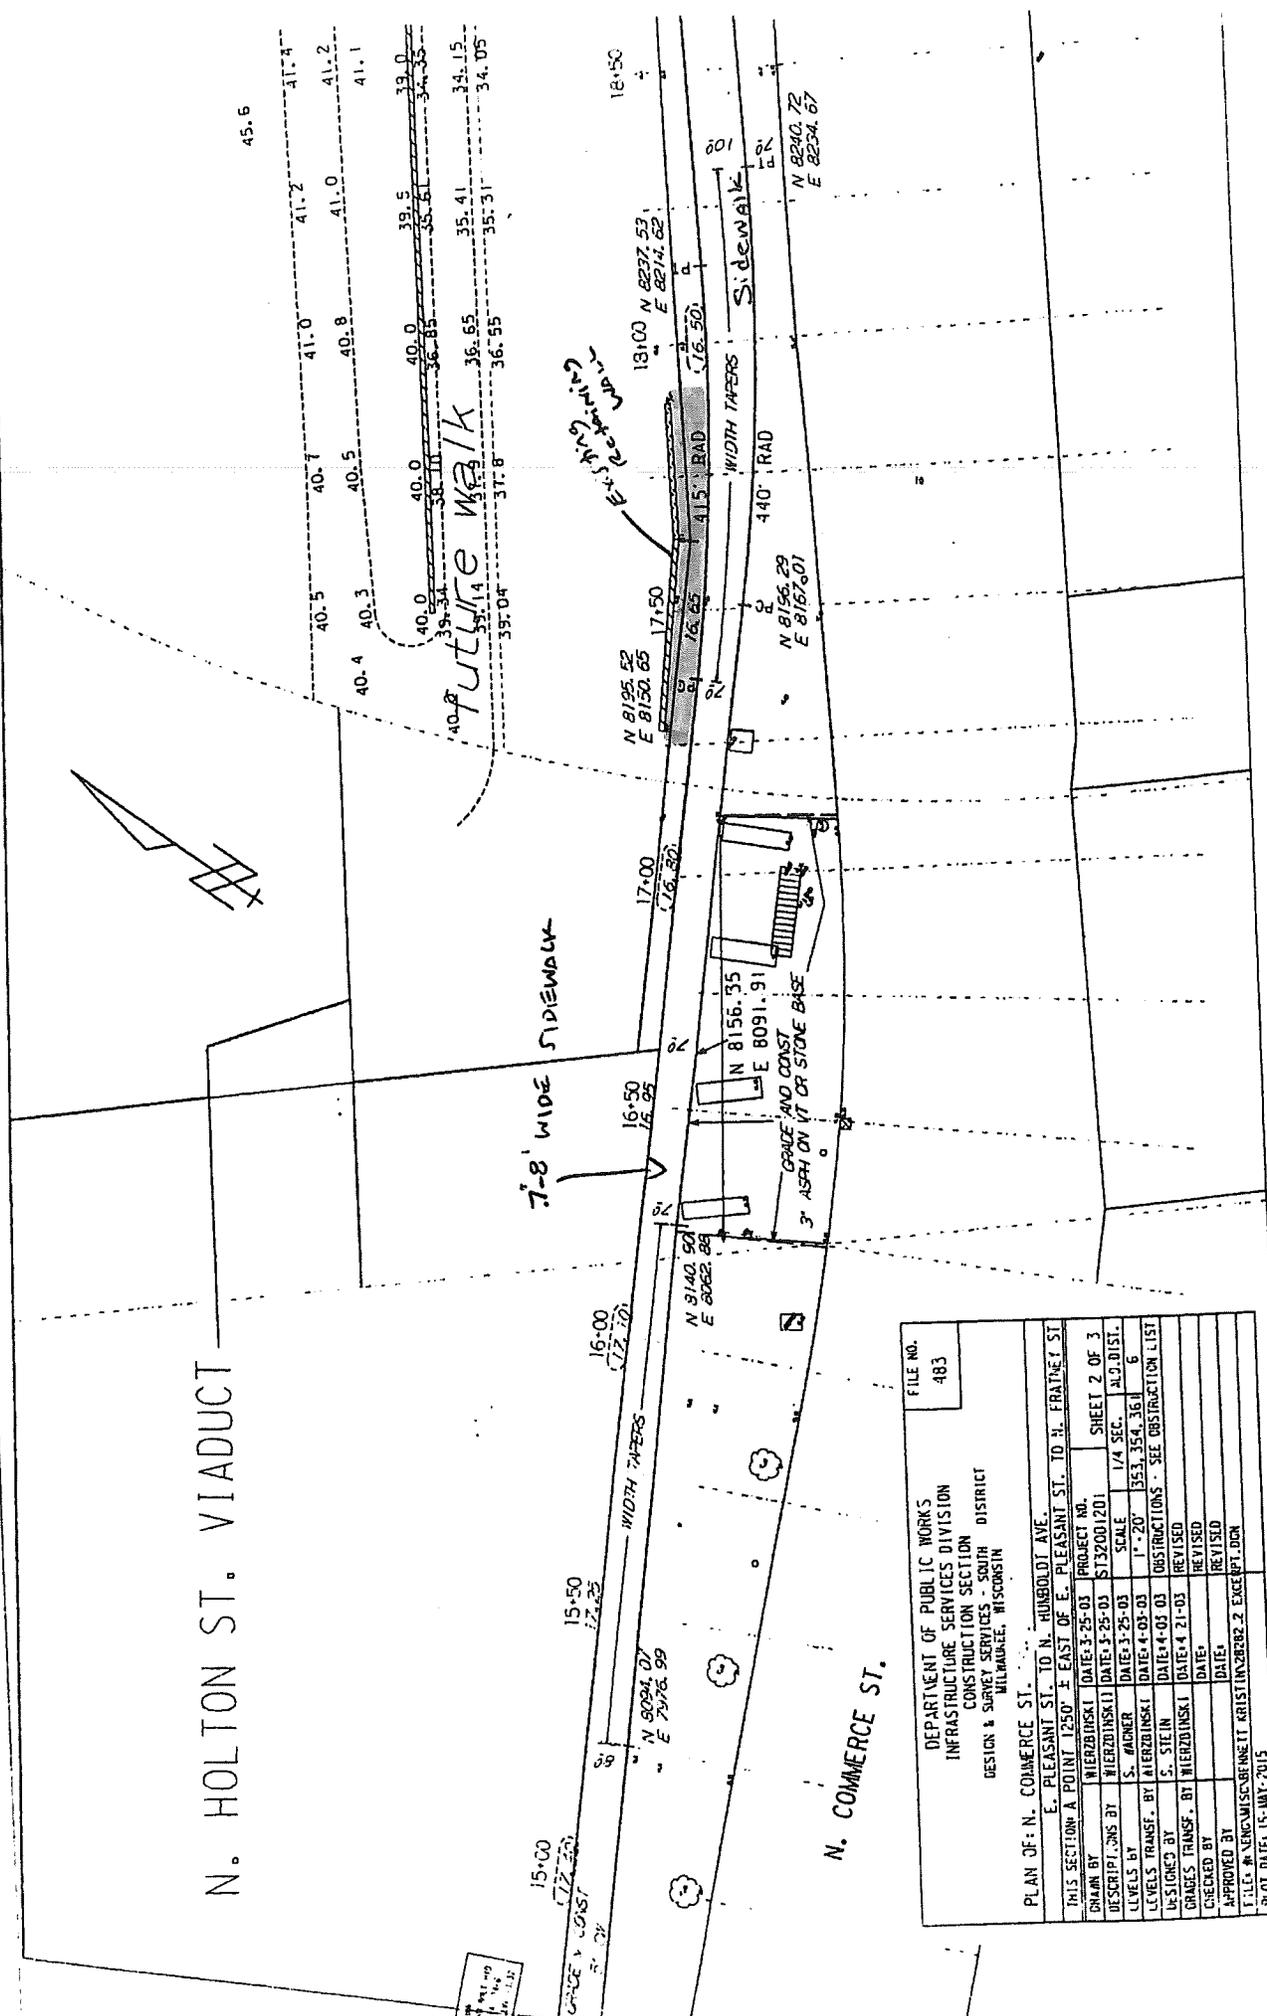

FILE NO.		483	
DEPARTMENT OF PUBLIC WORKS INFRASTRUCTURE SERVICES DIVISION CONSTRUCTION SECTION DESIGN & SURVEY SERVICES - SOUTH DISTRICT MILWAUKEE, WISCONSIN			
PLAN OF: N. COMMERCE ST. TO N. HUMBOLDT AVE. E. PLEASANT ST. TO E. PLEASANT ST. TO H. FRATNEY ST.			
THIS SECTION A POINT 1250' ± EAST OF E. PLEASANT ST.	DATE: 3-25-03	PROJECT NO.	SHEET 2 OF 3
DRAWN BY: WIERZBINSKI	DATE: 3-25-03	ST32001201	
DESCRIPTIONS BY: WIERZBINSKI	DATE: 3-25-03	SCALE	1/4" SEC. A.O.D. DIST.
LEVELS BY: S. WADNER	DATE: 3-25-03	1" = 20'	353, 354, 361
LEVELS TRANSF. BY: WIERZBINSKI	DATE: 4-05-03	OBSTRUCTIONS	SEE OBSTRUCTION LIST
DESIGNED BY: S. STEIN	DATE: 4-05-03	REVISED	
GRADES TRANSF. BY: WIERZBINSKI	DATE: 4-21-03	DATE:	
CHECKED BY:	DATE:	DATE:	
APPROVED BY:	DATE:	DATE:	
FILE # AENC\AMSCOR\BENETT_KRISTIN\2002B-2_EXCEPT.DGN			
PLOT DATE: 15-MAY-2015			

N
↙

Waverly Plac

5'

39'0"

E. JUNEAU AVE

#23 - JUNEAU NORTH

- SITE = 39' x 9'6"
- EQUIPMENT = 36'2" x 5'9"
- CURB SETBACK = 7'4"

SIDEWALK
CLEARANCE

05.13.2015

22 - EAST POINTE MARKET PLACE

- STATION PAD = 44" L x 9'4"
- EQUIPMENT = 41'4" L x 5'9"
- CURB SETBACK > 4'

← 0.60E/W


2.5' CLEARANCE


5'

44"

9'10" (P.O.C. TO SW)

5'9" STATION PAD (CIVIL ENGINEER)

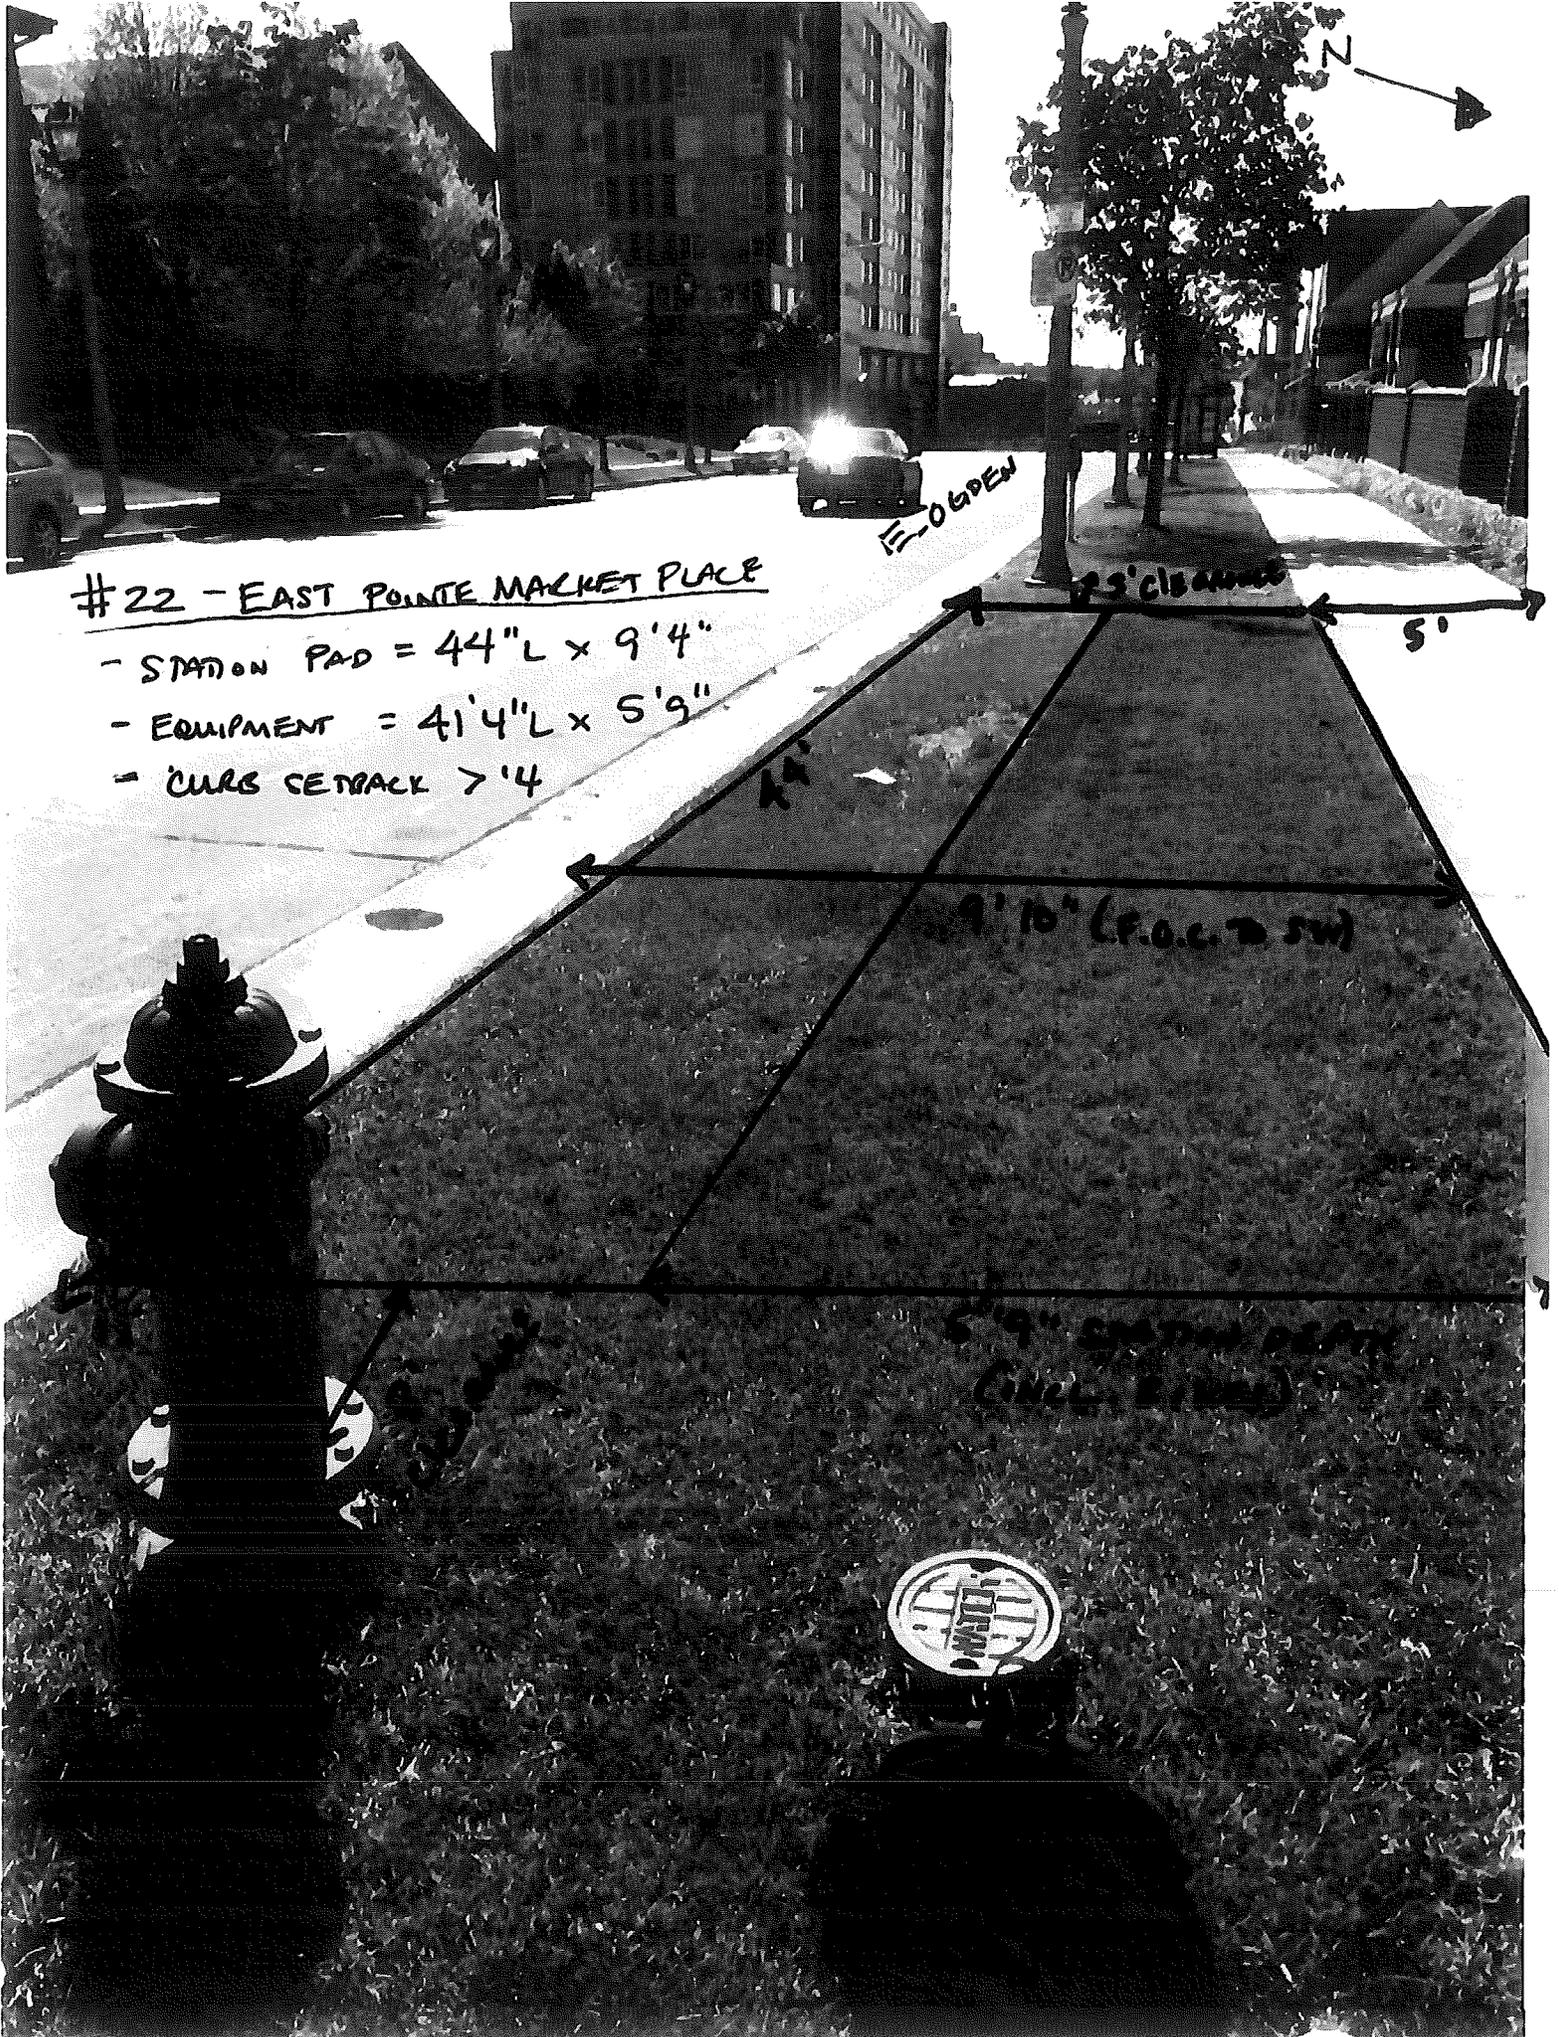

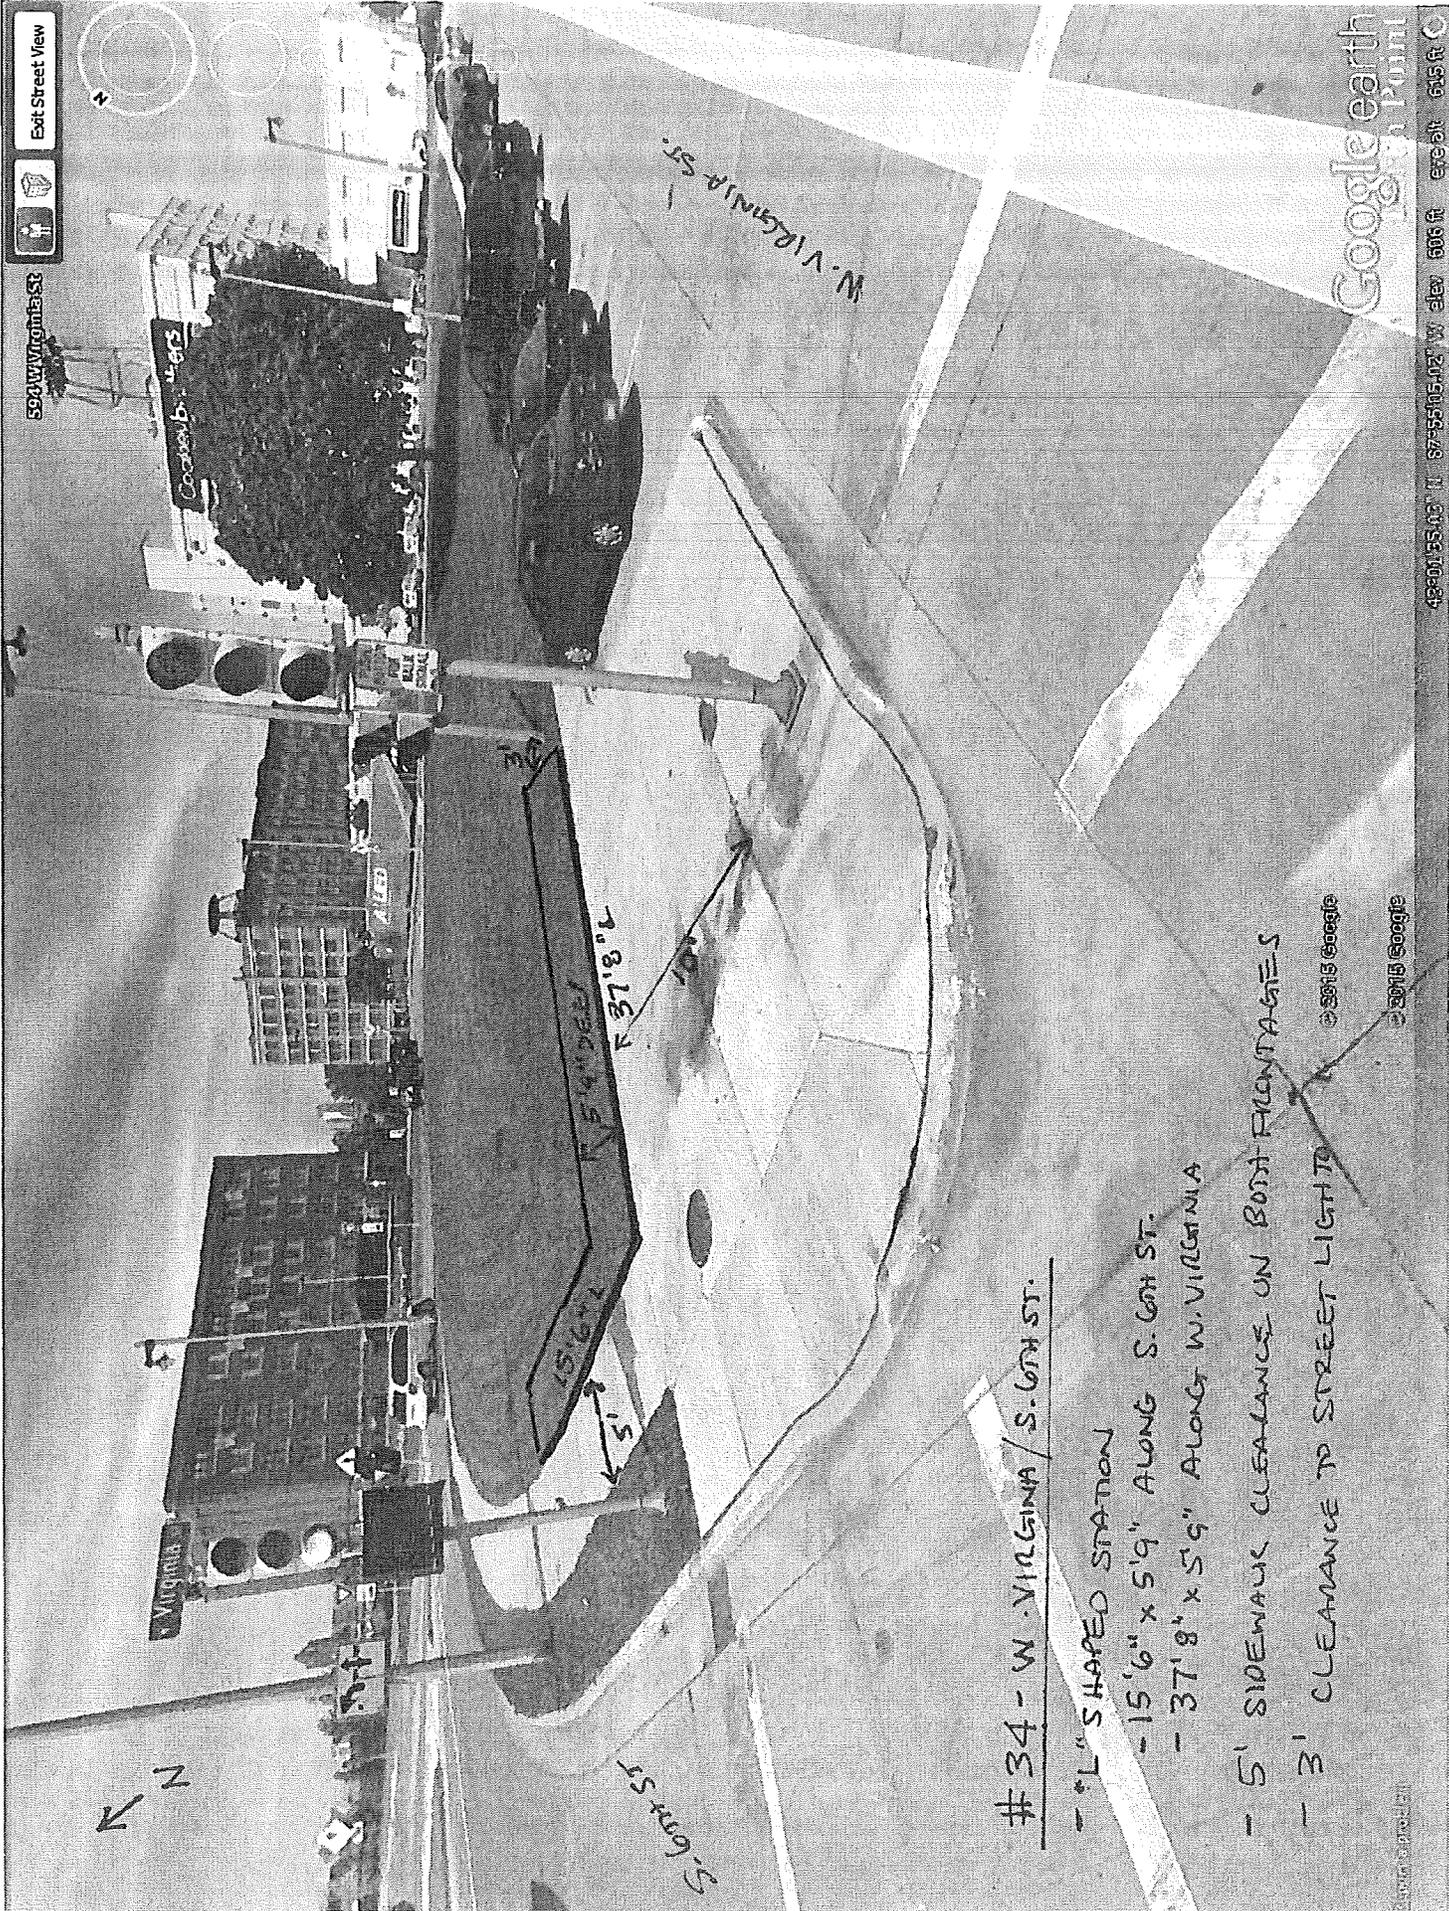

504 W Virginia St

Exit Street View

N

VIRGINIA

Coca-Cola

S. 6TH ST

W. VIRGINIA ST.

15'6" x 5'9" R 37'8"

5'

10'

34 - W. VIRGINIA / S. 6TH ST.

- "L" SHAPED STATION
- 15'6" x 5'9" ALONG S. 6TH ST.
- 37'8" x 5'9" ALONG W. VIRGINIA
- 5' SIDEWALK CLEARANCE ON BOTH FRONTAGES
- 3' CLEARANCE TO STREET LIGHTS

© 2015 Google

© 2015 Google


Google earth

42°01'35.03" N 87°55'15.02" W elev 505 ft eps alt 615 ft

Copyright © 2015

#42 - CENTRAL LIBRARY

- SITE = 65' x 7'6" (EX CLIPS 2'6" LATERAL ONES CLEARING)
- STATION = 63' x 5'9" (MAX) 4'4" x 5'9" (MIN)
- 5' SIDEWALK CLEARANCE
- 2' BEHIND CURB

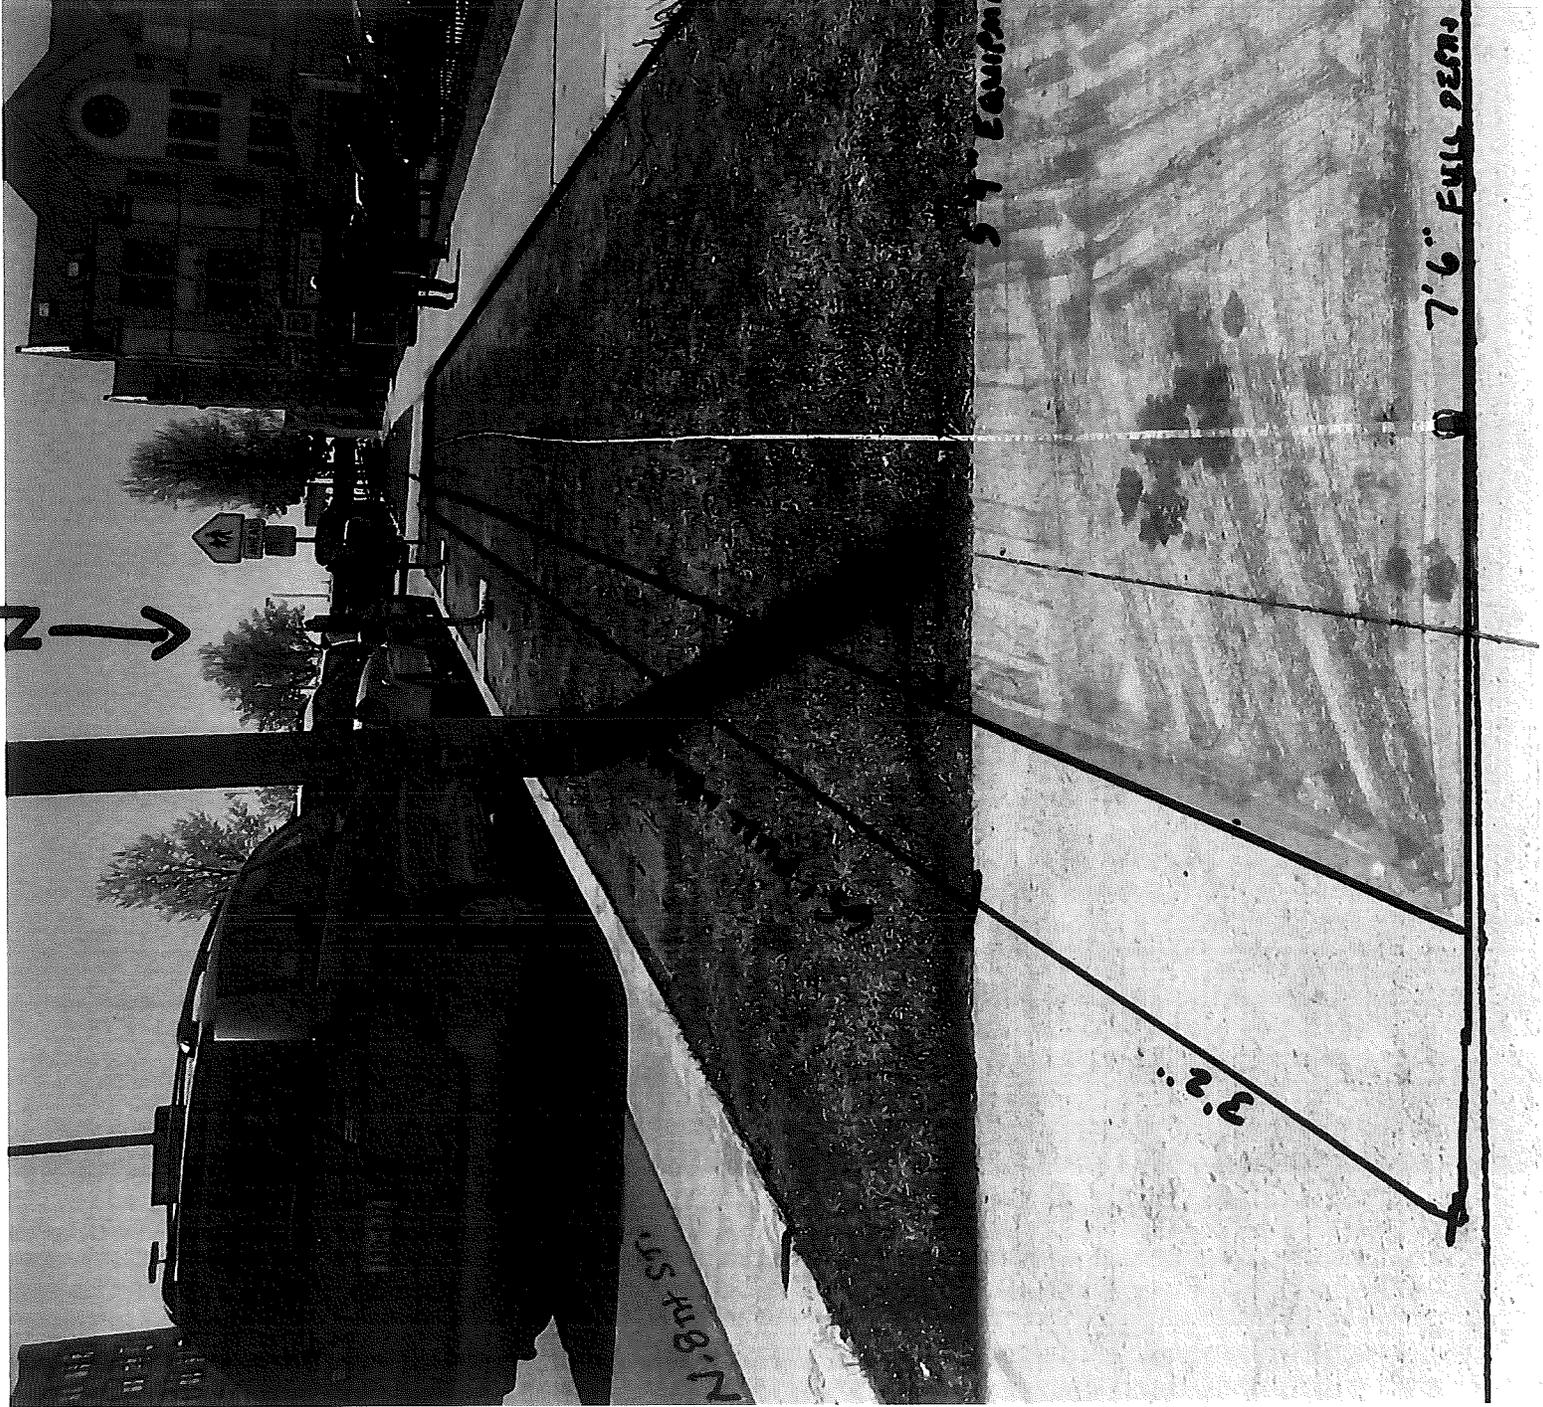

05.13.2015

7'6" FULL DECK TO BACK OF PARKING METER FOOTINGS

#43 - HILLSIDE TERRACE


SITE = 54' x 11'

EQUIPMENT = 63' x 5' 9" (MAX)

= 36' 2" x 5' 9" (INITIAL IN STAGE)


CLEAR SIDEWALK = 5'

> 4' BEHIND CURB

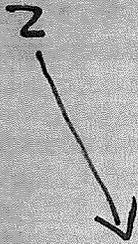


05.13.2015

MAP #1

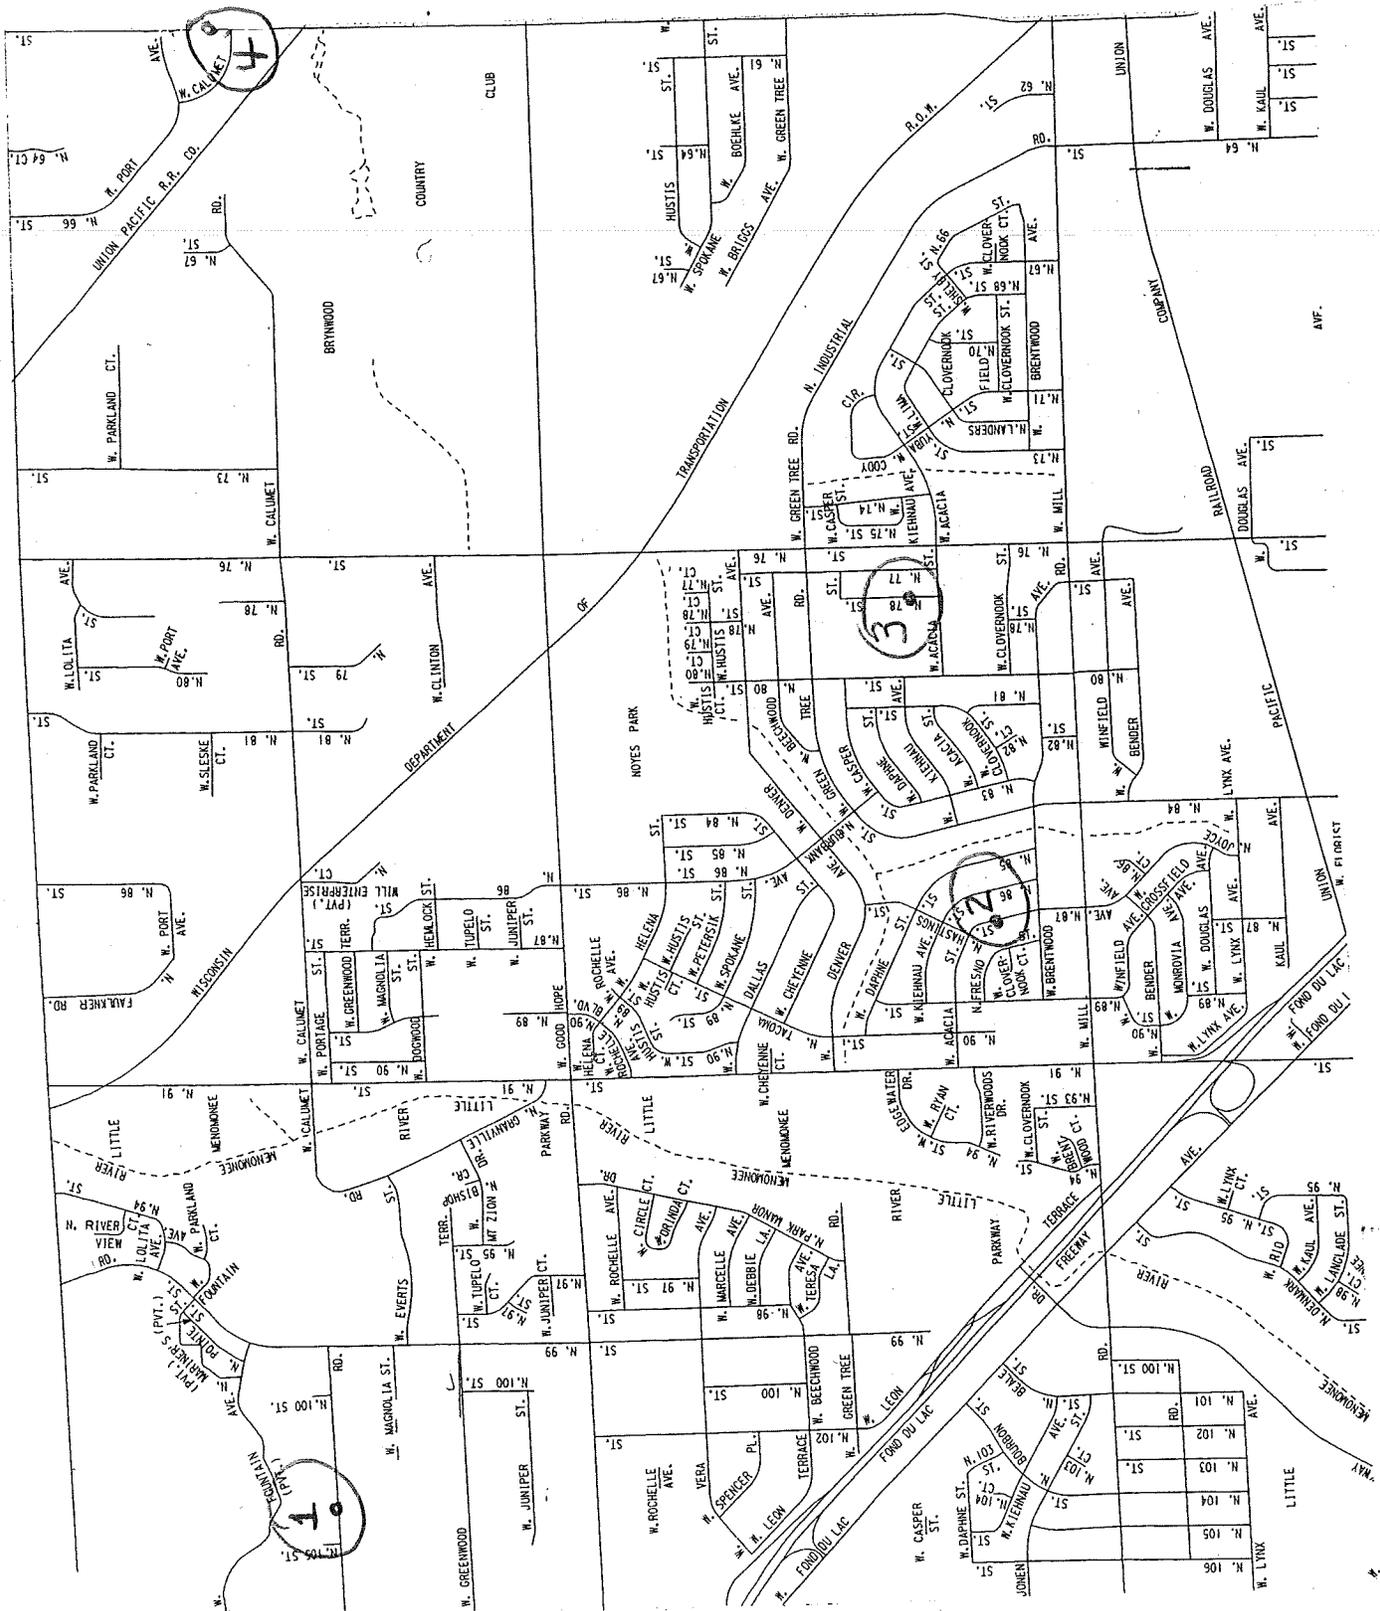

MAP #2

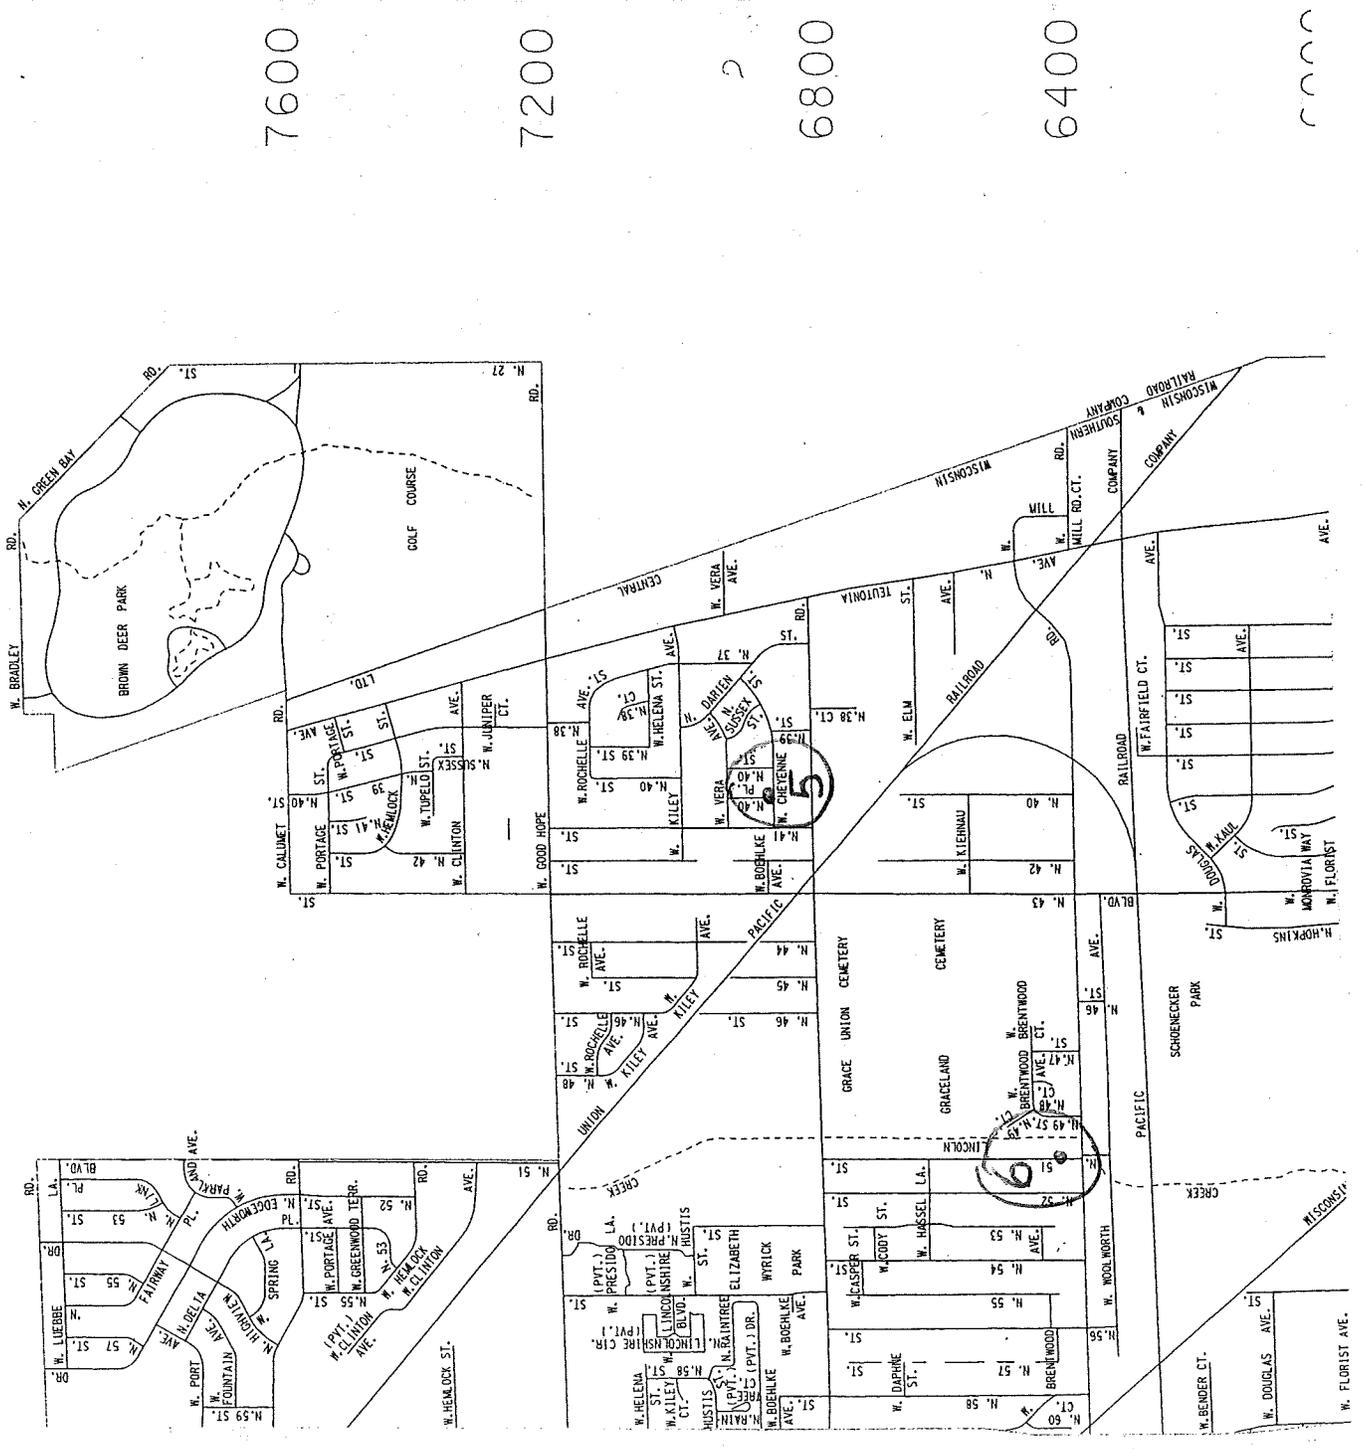

7600

7200

6800

6400


~~~~~



# MAP #4


1300

0000

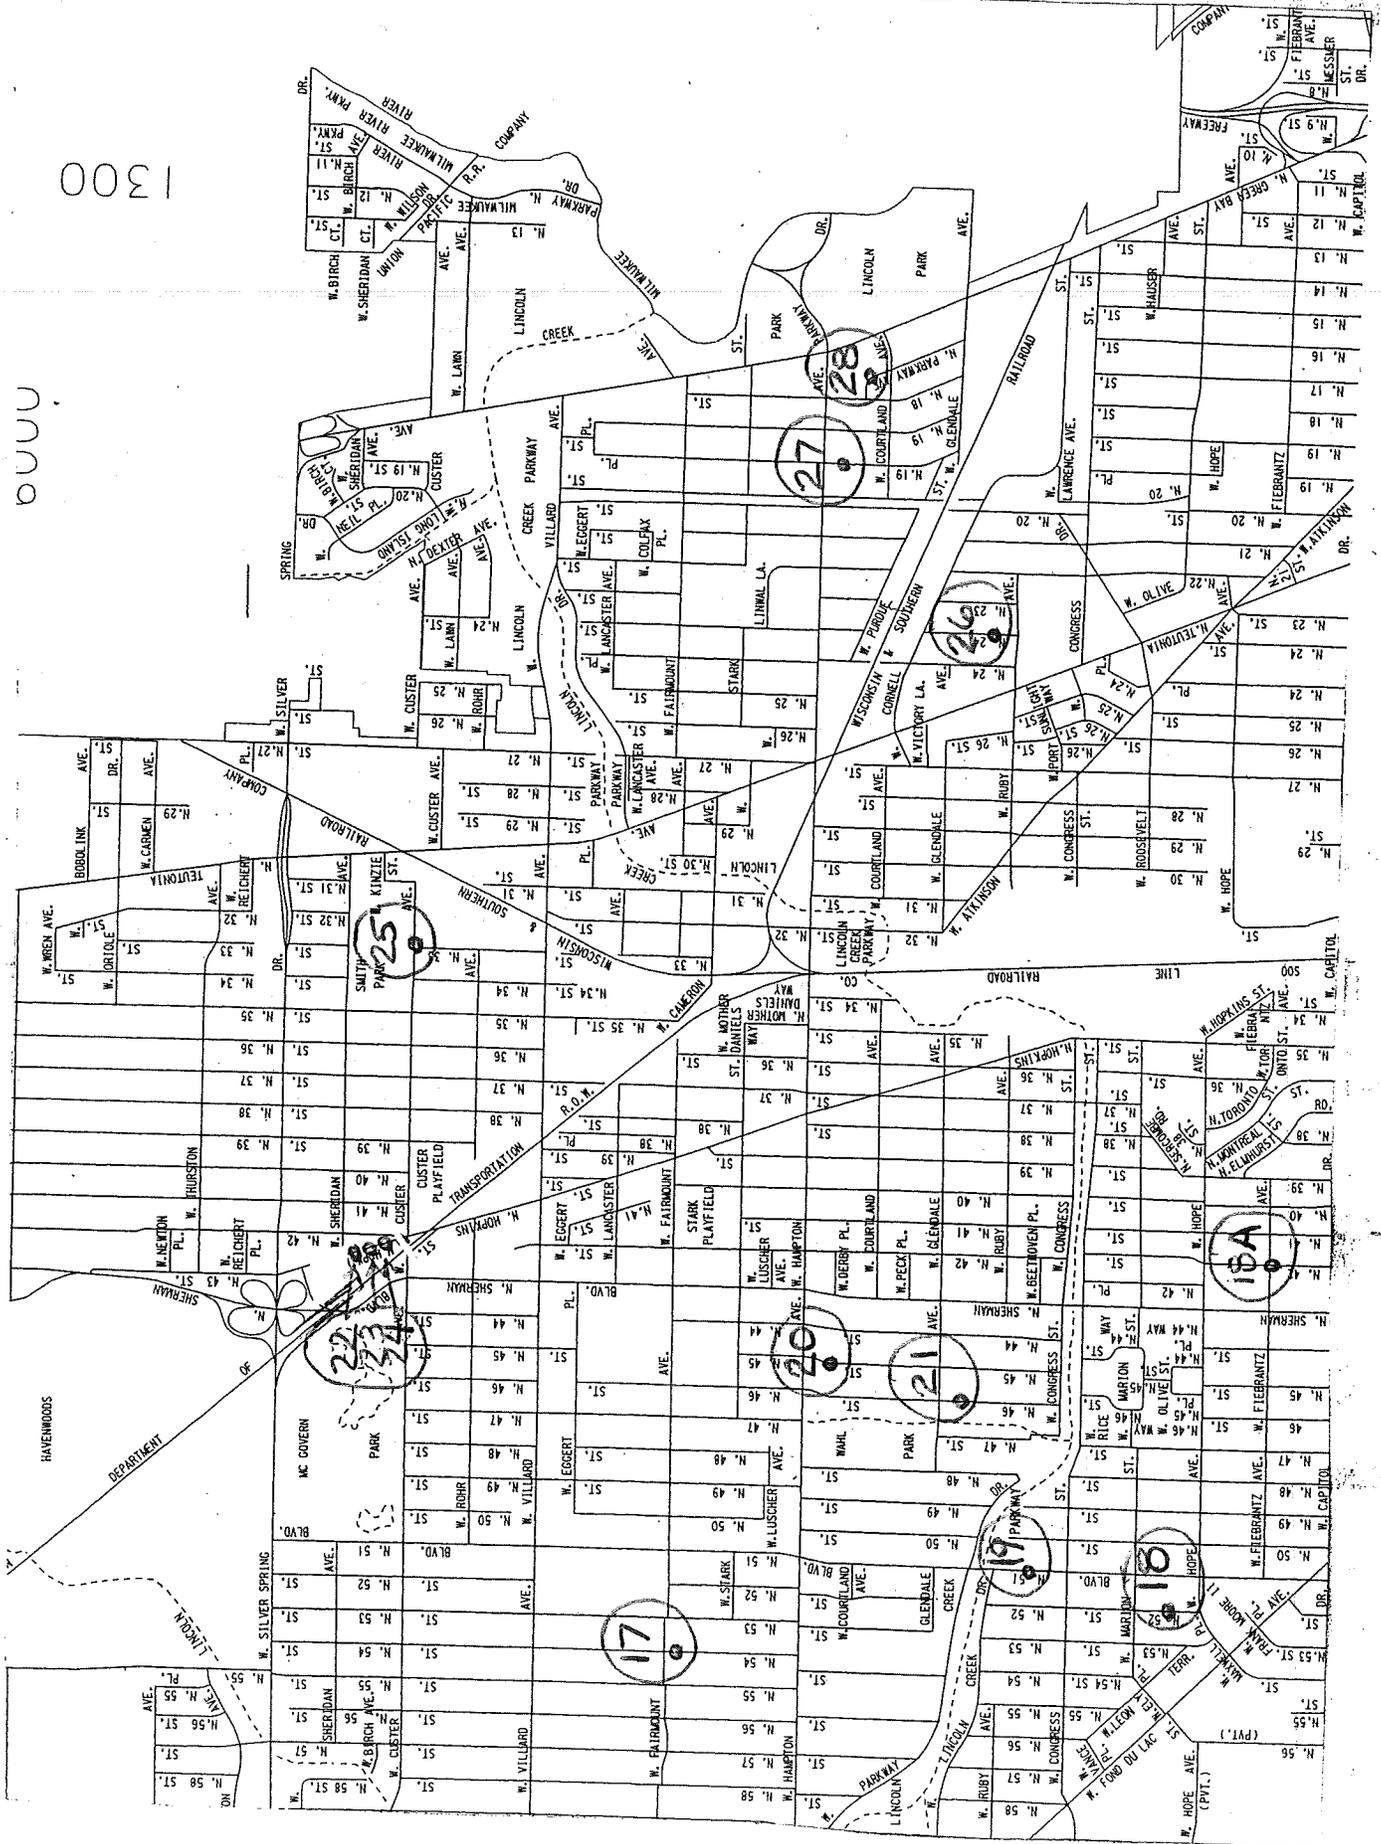



# MAP # 6

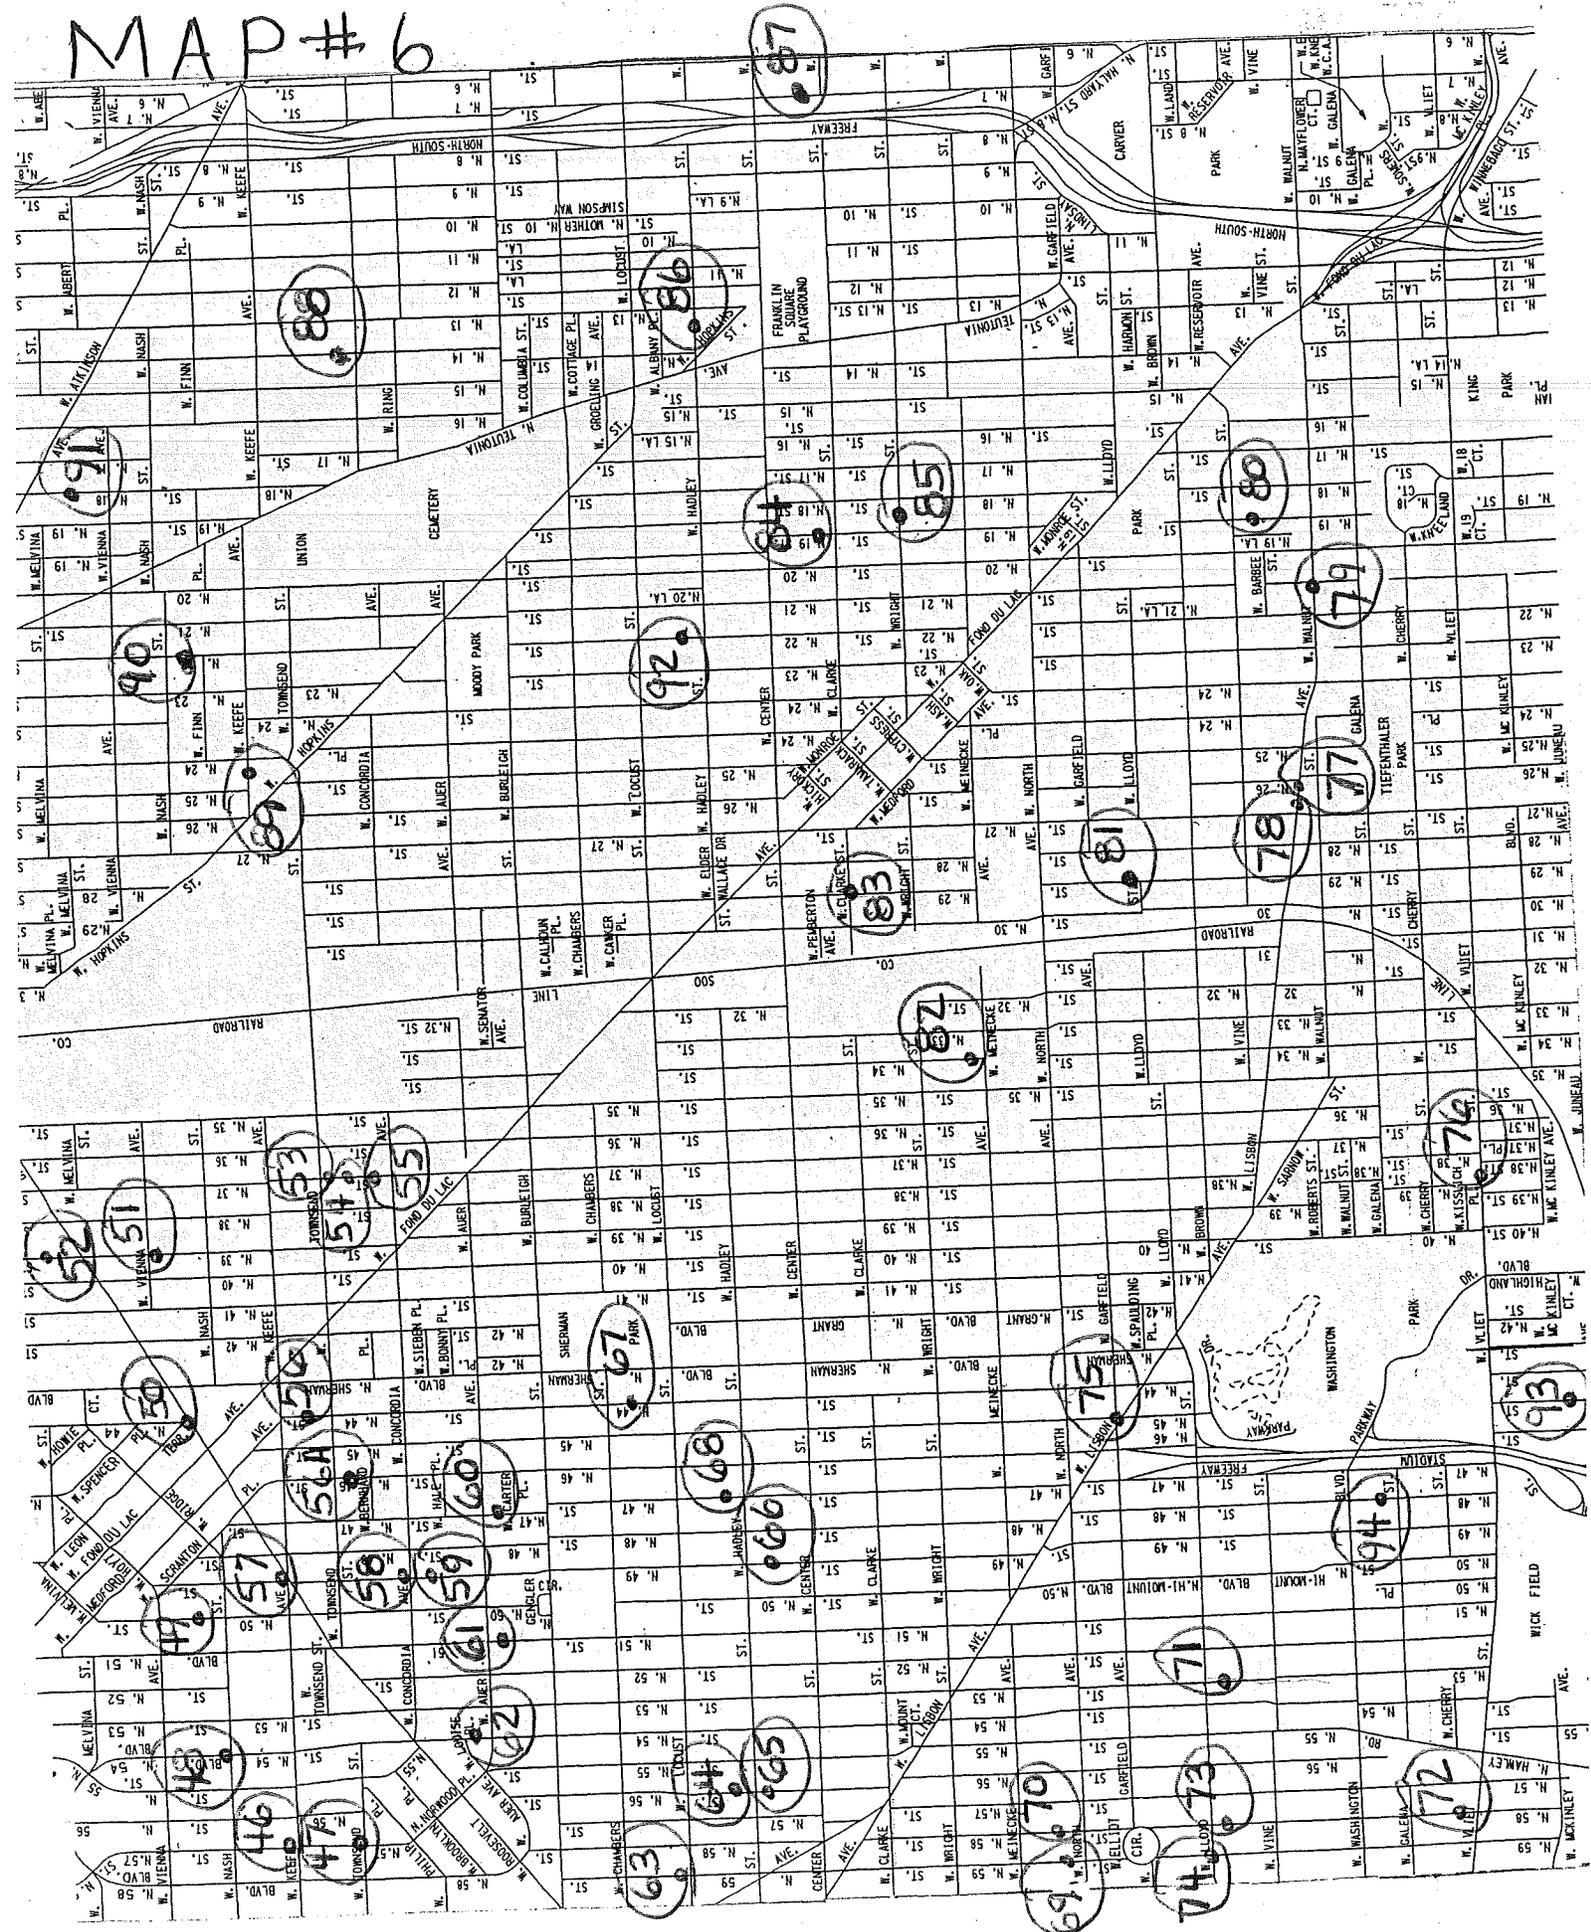

# MAP #7

4000

3500


310

270

2300

1700


1200

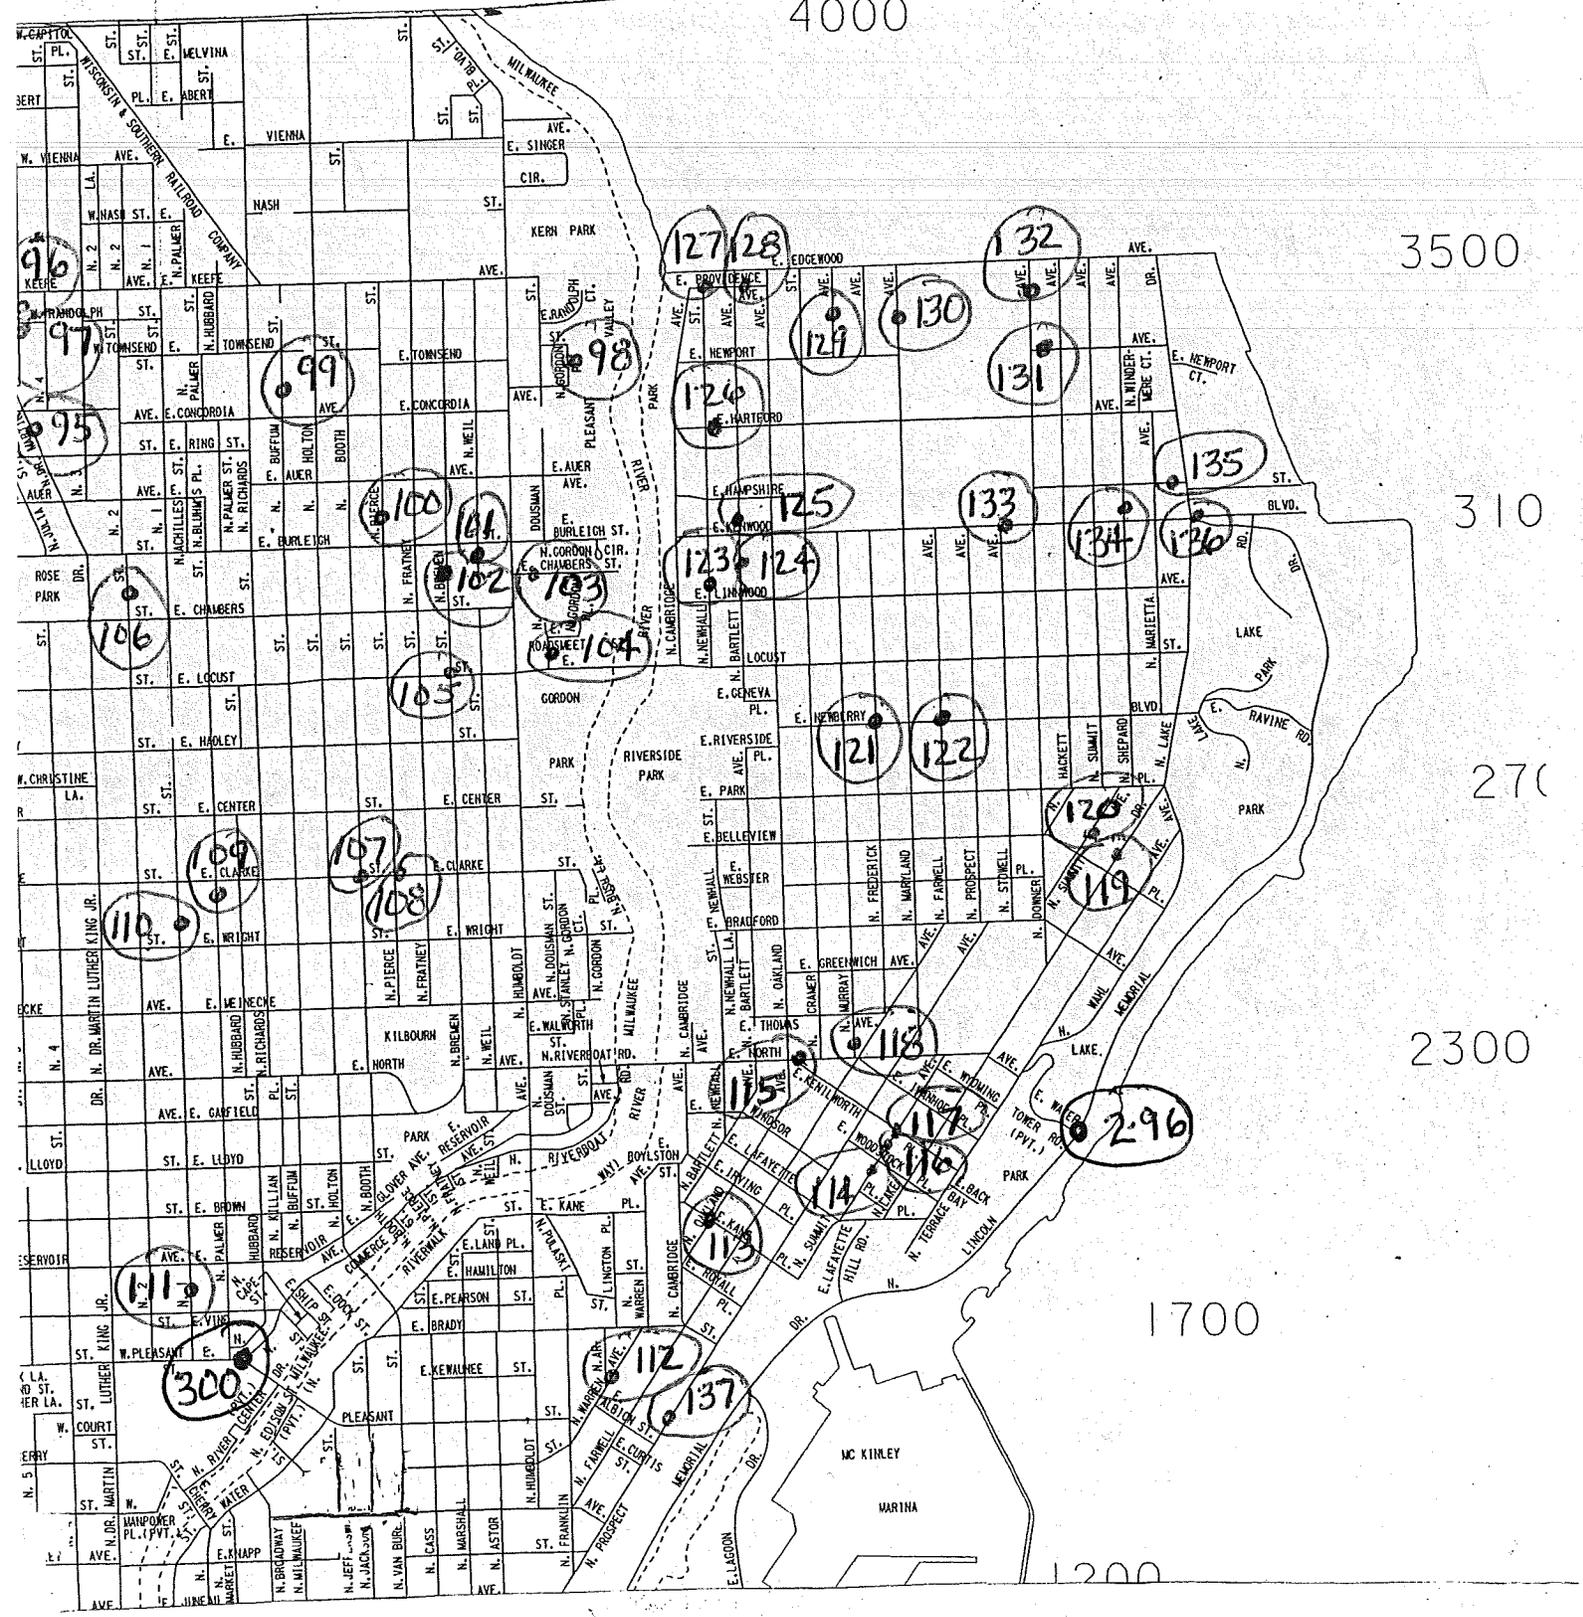

# MAP # 8

N. 60

JUNEAU AVE.

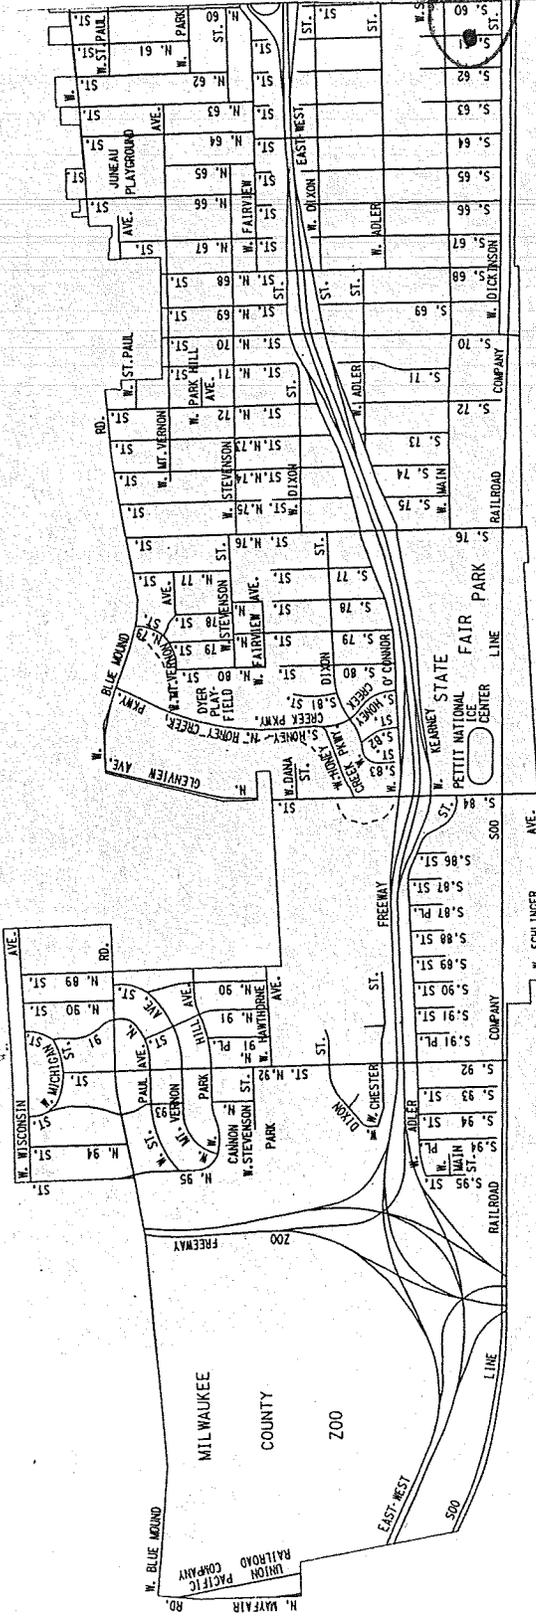

38

GREENFIELD AVE.

BURNHAM ST.

MILWAUKEE COUNTY

200

200

200

RD. H. WAYFAIR


UNION PACIFIC RAILROAD COMPANY

EAST-WEST

RD. H. WAYFAIR



# MAP # 10

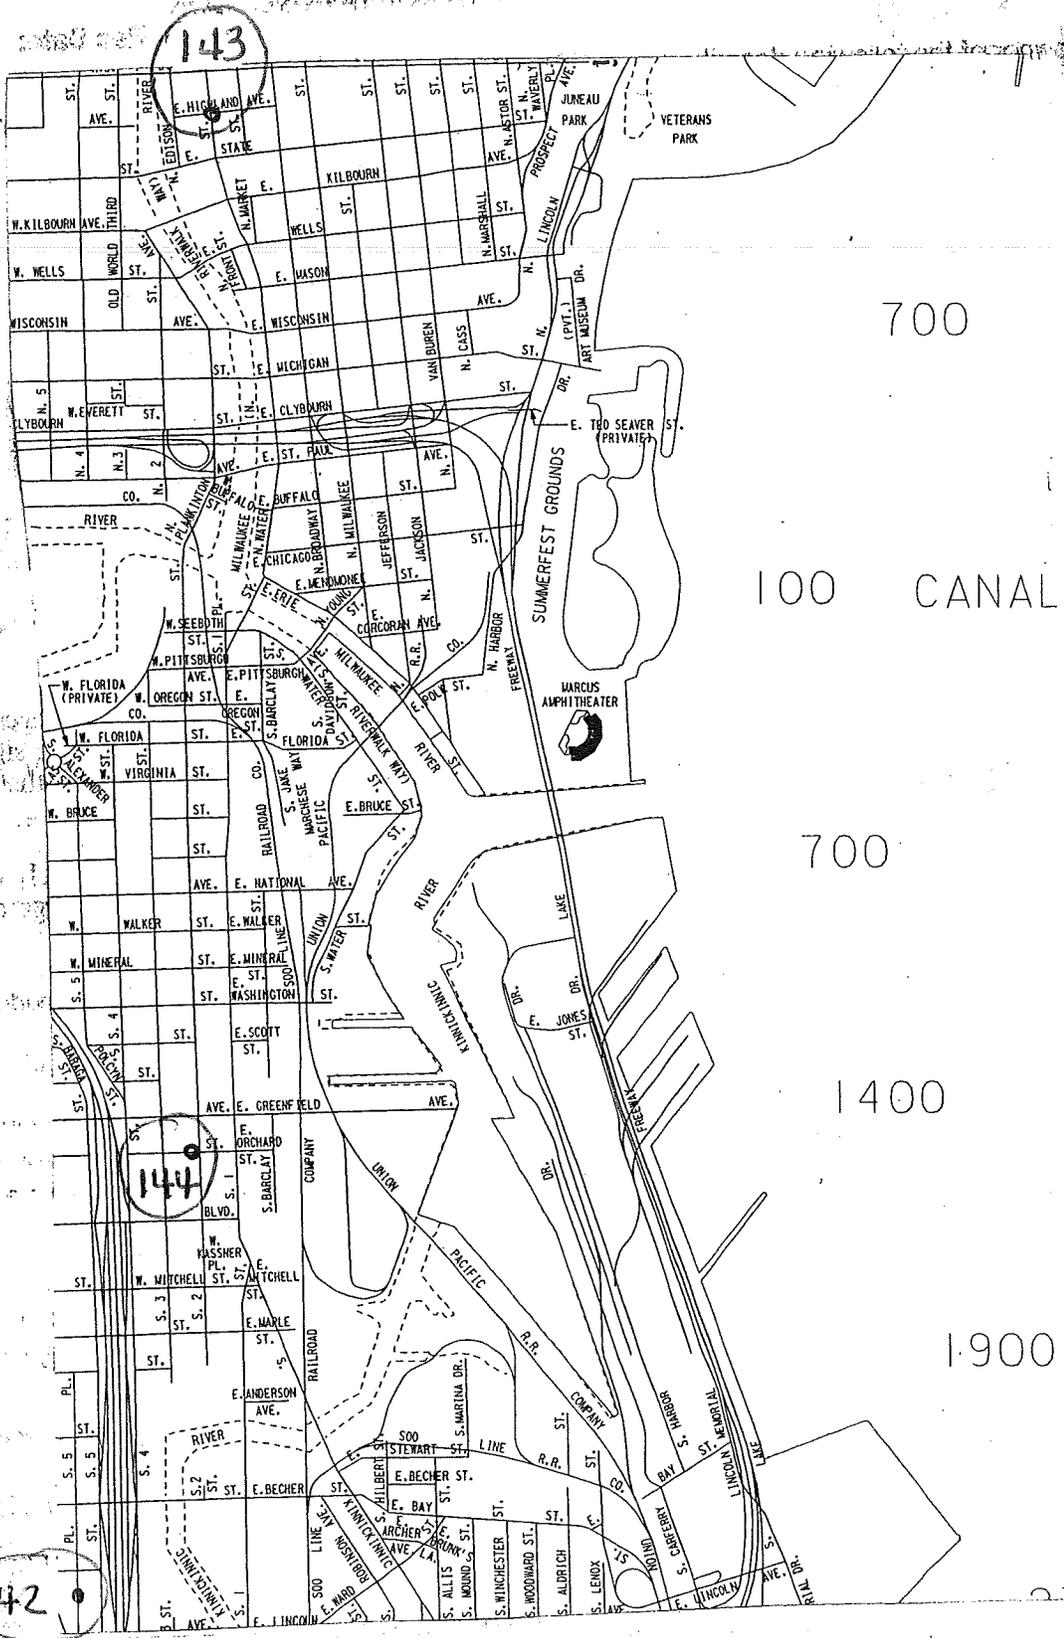

143

700

100 CANAL

700

1400

1900


142

144

# MAP # 11

LINCOLN AVE.


CLEVELAND AVE.

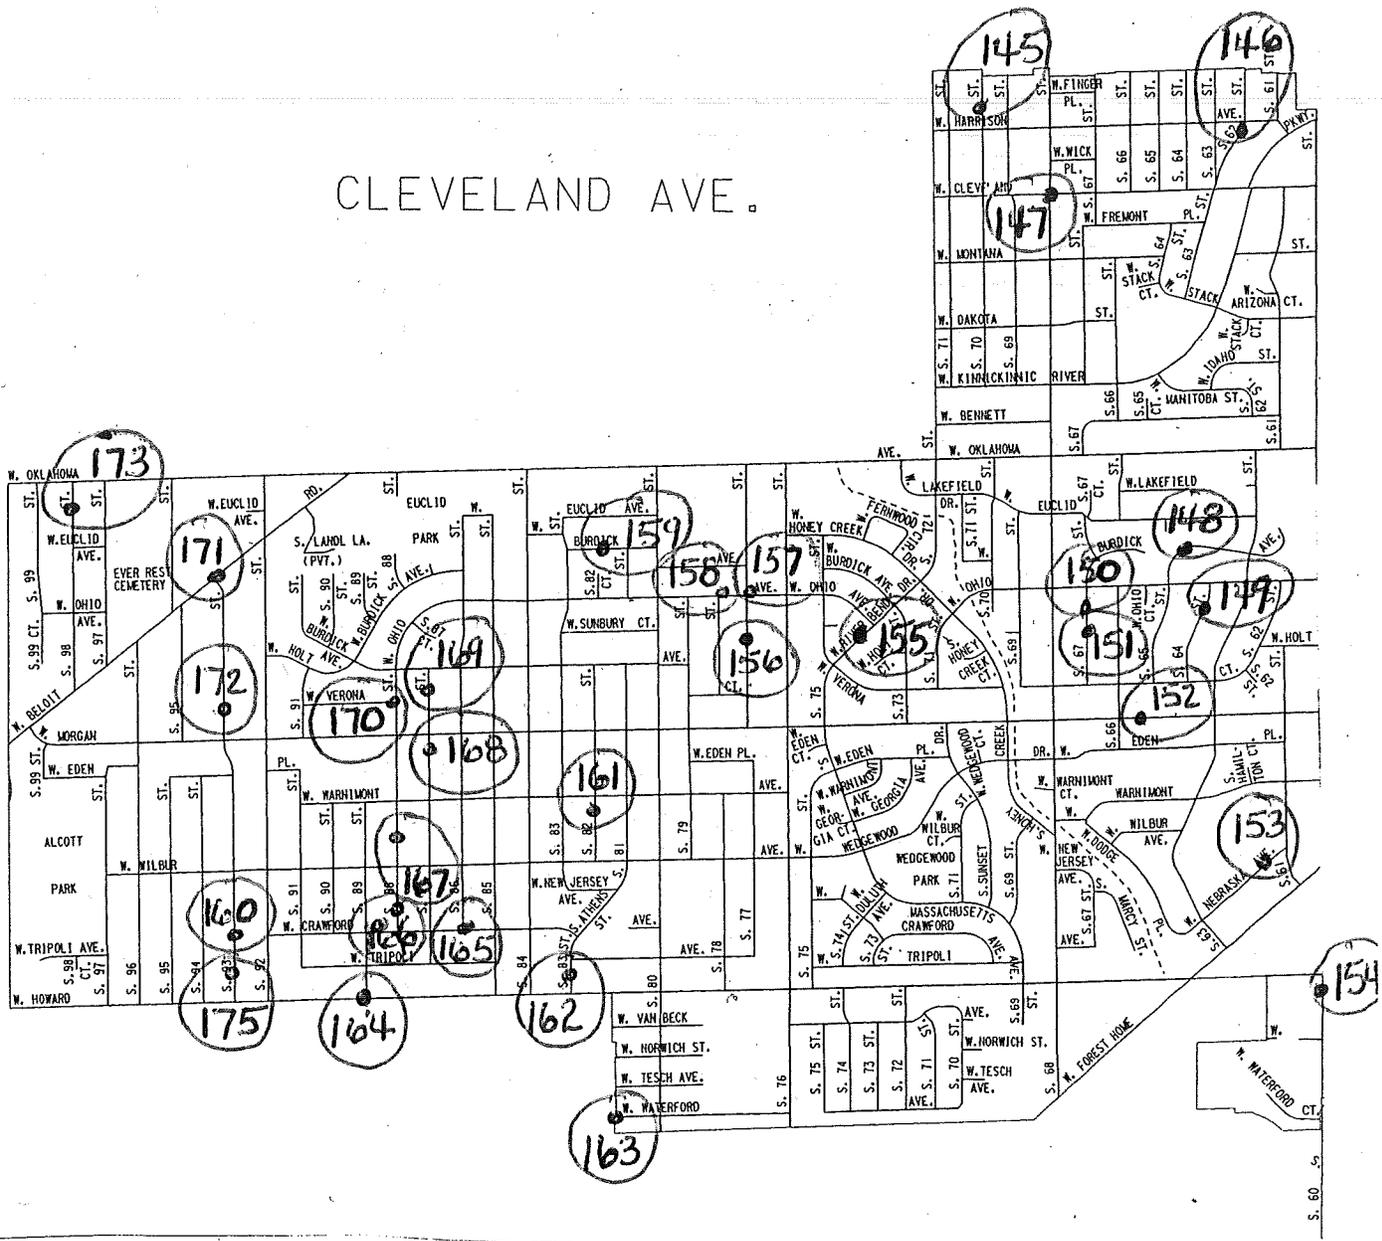





# MAP # 14

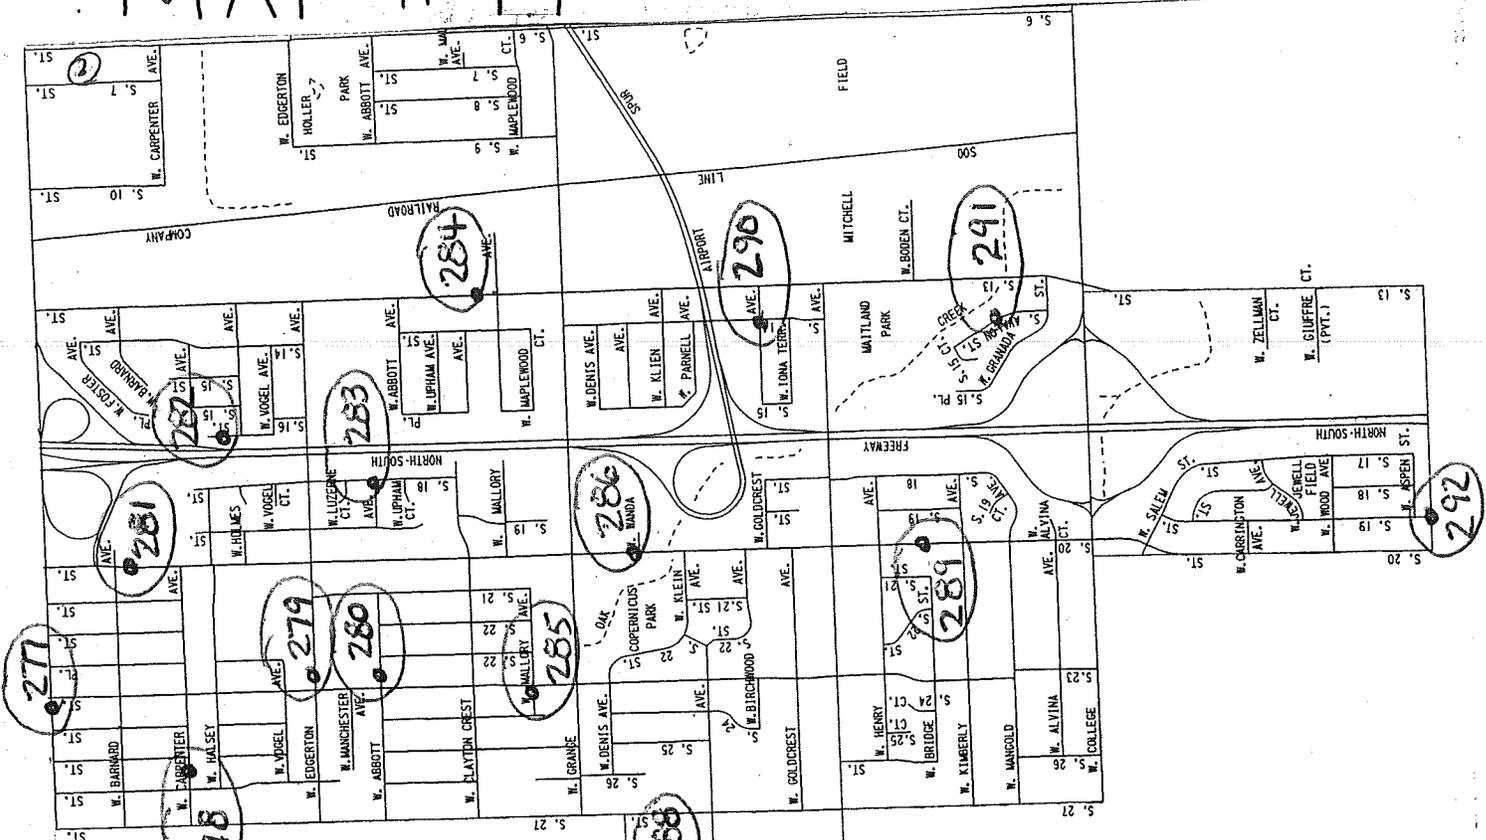

LATTIUN AVE.

EDGERTON AVE.

GRANGE AVE.

RAMSEY AVE.

COLLEGE AVE.

WOOD AVE.

277

278

279

280

281

282

283

284

285

286

287

288

289

290

291

292

**Example Post Contract Award Letter – Resurfacing**

***[Fill in Contact Information]***

***Contractor***

***Name***

***Phone Number***

***Address***

**City of Milwaukee**

**Street Resurfacing Project**

***[Fill in Project Information]***

***Project Locations***

The City of Milwaukee has recently awarded our firm a paving contract which includes the above projects. The City will provide you with another notice prior to work starting on your block.


This work will include resurfacing the roadway with a layer of asphalt. In preparation for the new asphalt surface, there may be removal and replacement of defective curb and gutter, sidewalk and driveway approaches, as well as adjustments and repairs to manholes and storm water inlets.

You will experience some disruption of your daily traffic patterns due to the project, but we will do our best to minimize them. Access to driveways may be interrupted due to the replacement of the concrete driveway approaches or sidewalks. We expect there to be no closures of the street, however there will be special parking restrictions.

The work being performed is to be funded by both the City of Milwaukee general fund and by special assessments. Property owners will have received separate notice of proposed special assessments.



DETECTABLE WARNING FIELD (TYPICAL)

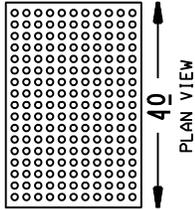

H




PLAN VIEW





ELEVATION VIEW

TRUNCATED DOMES DETECTABLE WARNING PATTERN DETAIL

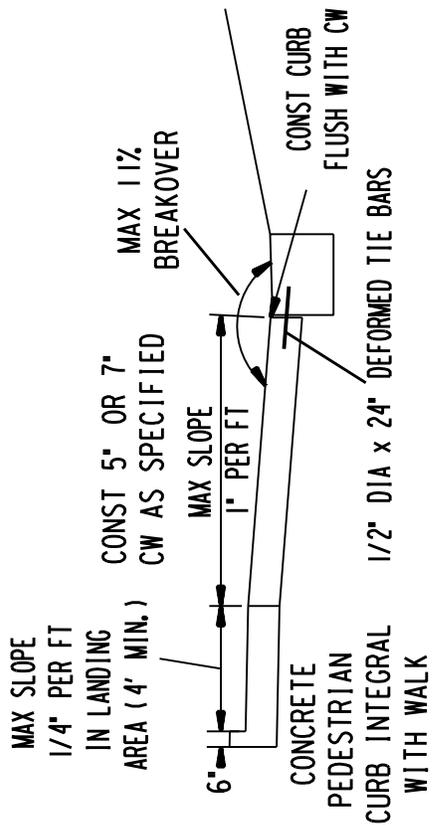

SECTION A-A

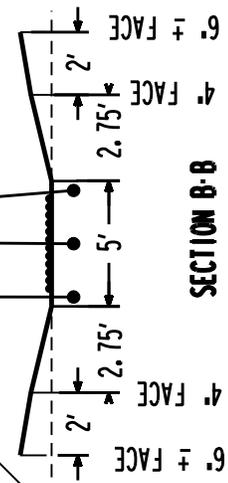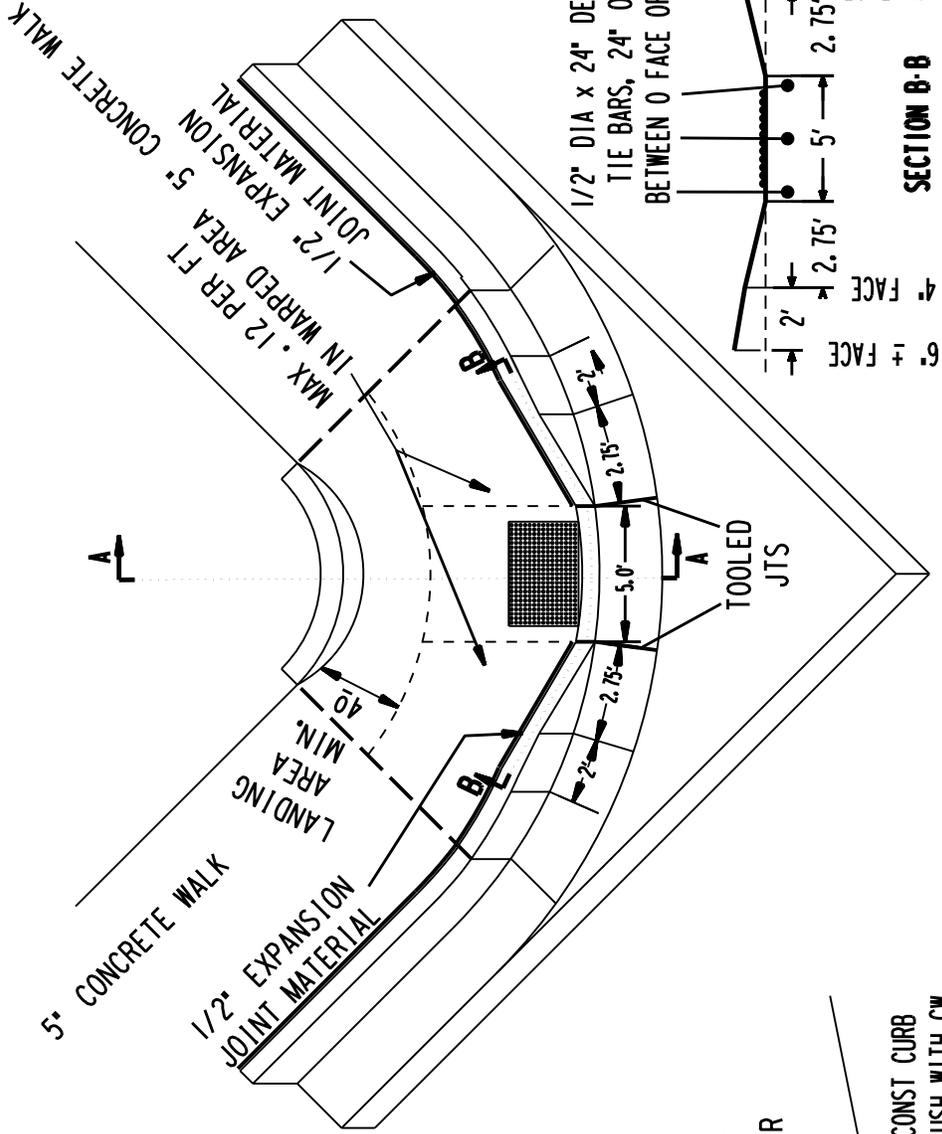

SECTION B-B

CURB AND SIDEWALK RAMP TYPE I WITH PEDESTRIAN CURB


FIGURE - 16B

CONSTRUCTION SECTION

DEPARTMENT OF PUBLIC WORKS  
MILWAUKEE, WISCONSIN

|                                   |                           |
|-----------------------------------|---------------------------|
| APPROVED BY<br><i>Thomas Beck</i> | DRAWN BY<br>SUSAN CULL    |
| APPROVED BY<br><i>Dale Myojok</i> | CHECKED BY<br>SCOTT STEIN |
| APPROVED BY<br><i>[Signature]</i> | DATE<br>JANUARY 10, 2007  |

DETECTABLE WARNING FIELD (TYPICAL)

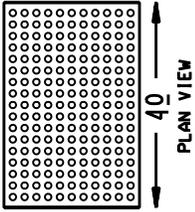

PLAN VIEW



TRUNCATED DOMES DETECTABLE WARNING PATTERN DETAIL

MAX SLOPE  
1/4" PER FT  
IN LANDING  
AREA


CONST 5" OR 7"  
CW AS SPECIFIED  
BREAKOVER

MAX SLOPE  
1" PER FT


CONST CURB  
FLUSH WITH CW

1/2" DIA x 24" DEFORMED TIE BARS

SECTION A-A

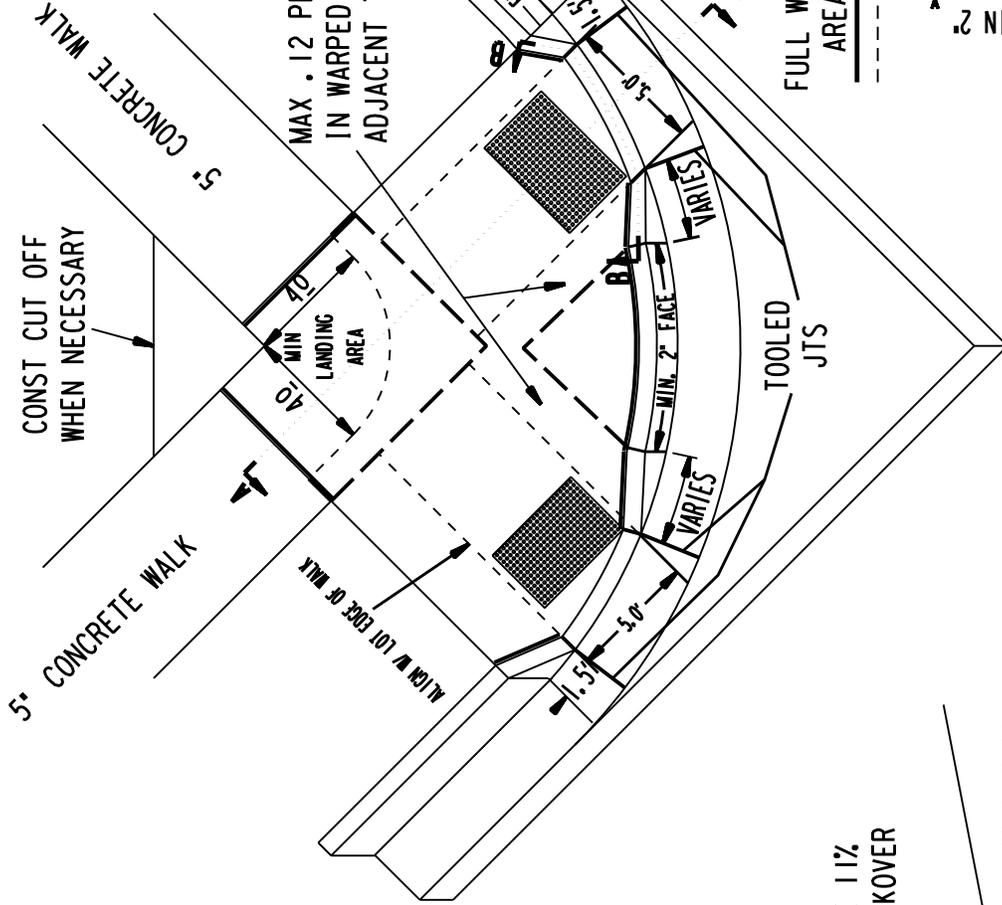

1/2" DIA x 24" DEFORMED TIE BARS, 24" O.C. BETWEEN 0 FACE OF RAMP

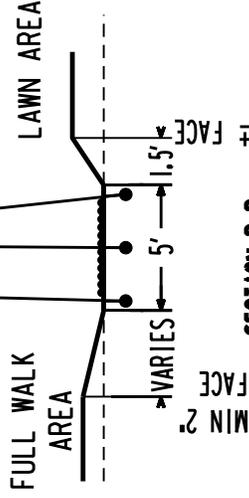


CONSTRUCTION SECTION  
DEPARTMENT OF PUBLIC WORKS  
MILWAUKEE, WISCONSIN

CURB AND SIDEWALK RAMP TYPE II

FIGURE - 17 A

|                                   |                           |
|-----------------------------------|---------------------------|
| APPROVED BY<br><i>Thomas Beck</i> | SUSAN CULL<br>DRAWN BY    |
| APPROVED BY<br><i>Dale Myojak</i> | SCOTT STEIN<br>CHECKED BY |
| APPROVED BY<br><i>Pat R... ..</i> | JANUARY 10, 2007<br>DATE  |




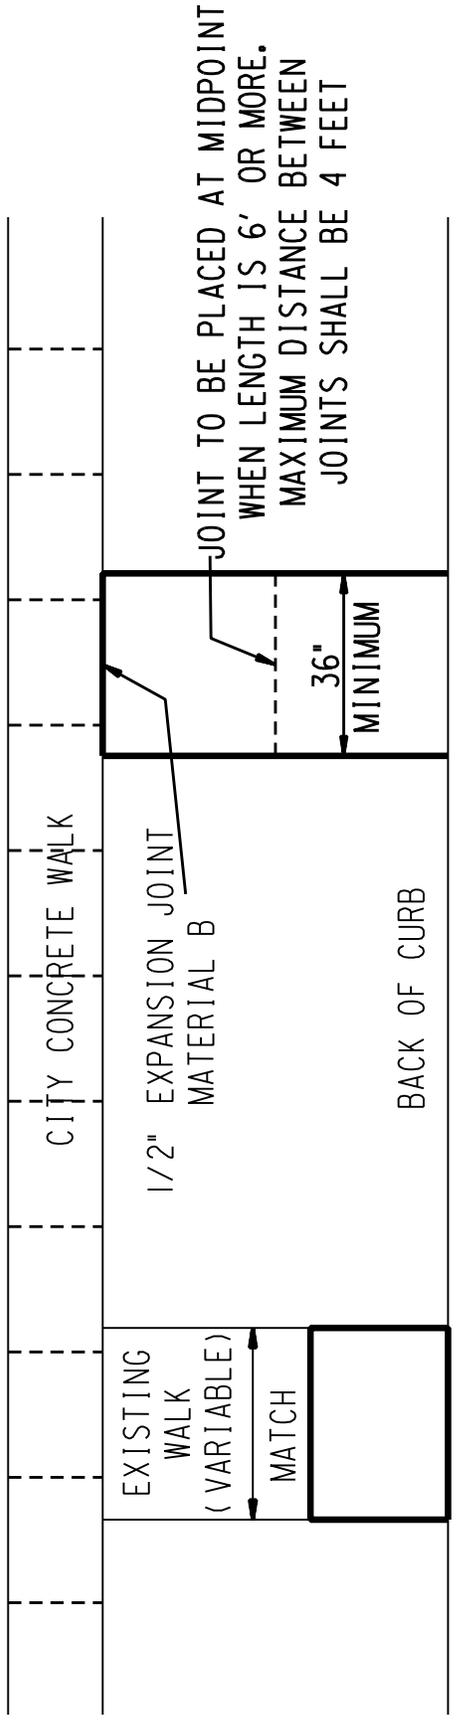

JOINT TO BE PLACED AT MIDPOINT WHEN LENGTH IS 6' OR MORE. MAXIMUM DISTANCE BETWEEN JOINTS SHALL BE 4 FEET

36"  
MINIMUM

MATCH WALK TO BACK OF CURB HEIGHT

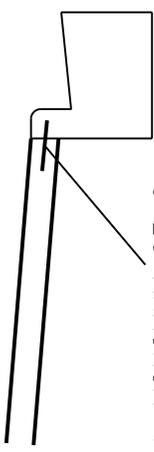

DRILL MINIMUM OF 2 # 4 TIE BARS AT BACK OF CURB

FACE OF CURB

ON RECONSTRUCTION OR CURB AND GUTTER REPLACEMENT PROJECTS, THE WIDTH OF THE CARRIAGE WALK SHALL BE DETERMINED AS FOLLOWS:


- (1) IF A CARRIAGE WALK IS TO BE COMPLETELY REMOVED, AND IS 36" WIDE OR LESS - REPLACE WITH 36" WIDE.
- (2) IF A CARRIAGE WALK IS TO BE COMPLETELY REMOVED, AND IS WIDER THAN 36" - REPLACE WITH ORIGINAL WIDTH.
- (3) IF A CARRIAGE WALK IS ONLY PARTIALLY REMOVED - MATCH EXISTING WIDTH

WIDTH INDICATED MAY CHANGE AS PROPERTY OWNERS REQUEST.  
NOTE: THE CONSTRUCTION OF CARRIAGE WALK WHERE NONE EXISTED MAY BE REQUIRED IF REQUESTED BY THE PROPERTY OWNER.

|                                                    |                           |
|----------------------------------------------------|---------------------------|
| <b>CONSTRUCTION SECTION</b>                        |                           |
| DEPARTMENT OF PUBLIC WORKS<br>MILWAUKEE, WISCONSIN |                           |
| APPROVED BY                                        | SUSAN CULL<br>DRAWN BY    |
| APPROVED BY                                        | SCOTT STEIN<br>CHECKED BY |
| APPROVED- CITY ENGINEER                            | FEBRUARY 16, 2006<br>DATE |


**CONCRETE CARRIAGE WALK  
FIGURE- 20**

5" CONCRETE WALK

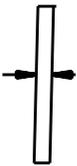

SLOPE ACROSS WALK  
NOT TO EXCEED 1/4" PER FT

SECTION A-A

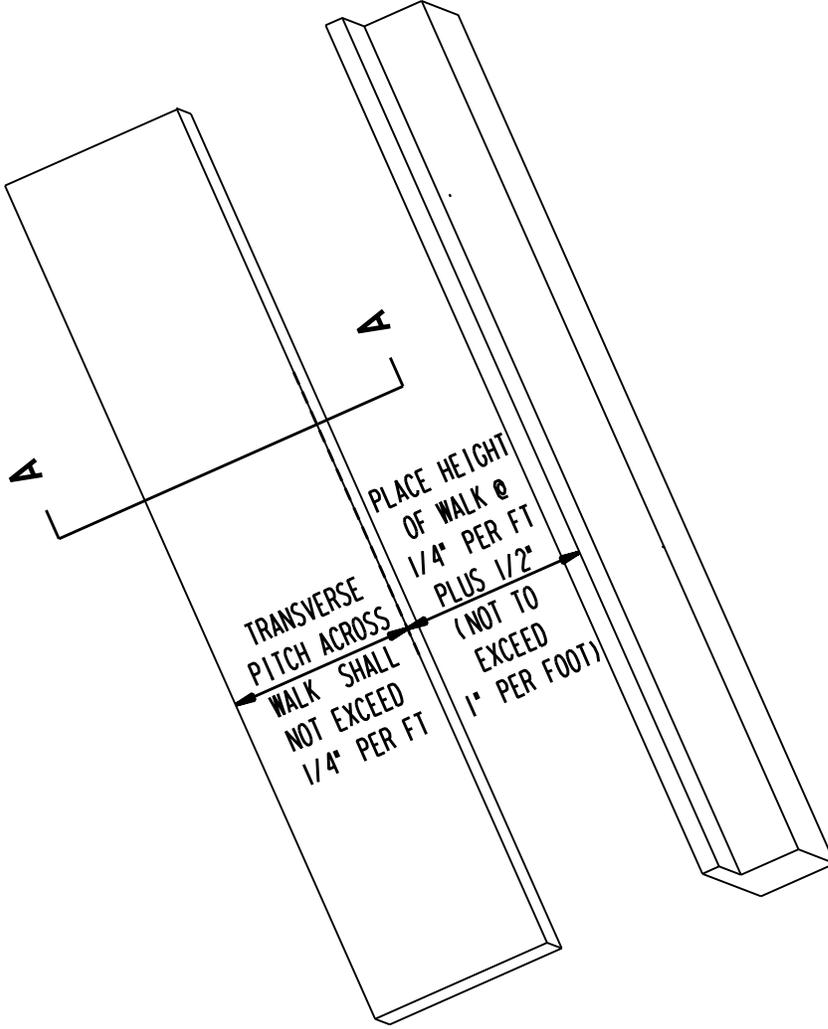

CONCRETE WALK  
FIGURE - 20A

CONSTRUCTION SECTION  
DEPARTMENT OF PUBLIC WORKS  
MILWAUKEE, WISCONSIN

|                         |                           |
|-------------------------|---------------------------|
| APPROVED BY             | SUSAN CULL<br>DRAWN BY    |
| APPROVED BY             | SCOTT STEIN<br>CHECKED BY |
| APPROVED- CITY ENGINEER | JANUARY 10, 2007<br>DATE  |


5' FOR RESIDENTIAL DWY  
7' FOR COMMERCIAL AND  
ALLEY CROSSINGS

MAX 14%  
BREAKOVER

SLOPE ACROSS  
WALK NOT TO  
EXCEED 1/4" PER FT


MATCH DWY THICKNESS  
AT BOTTOM OF CURB  
1/2" DIA x 24" DEFORMED  
TIE BARS, 36" O.C.

**SECTION A-A**

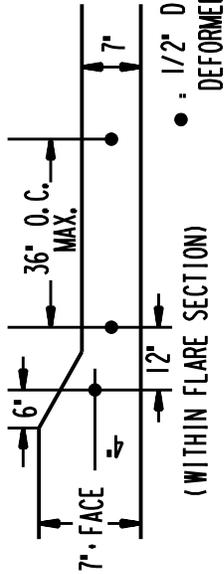

(WITHIN FLARE SECTION)

**SECTION B-B**

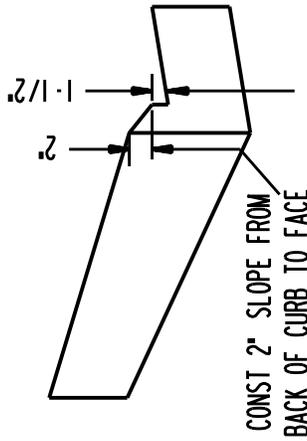


CONST 2" SLOPE FROM  
BACK OF CURB TO FACE

CONST 1-1/2" LIP  
ABOVE F/L AT FACE

**SPECIAL CURB SECTION**

**CONCRETE DRIVEWAY TYPE I  
( WITH CONCRETE WALK )**

**FIGURE - 21 A  
( SPECIAL CURB SECTION )**

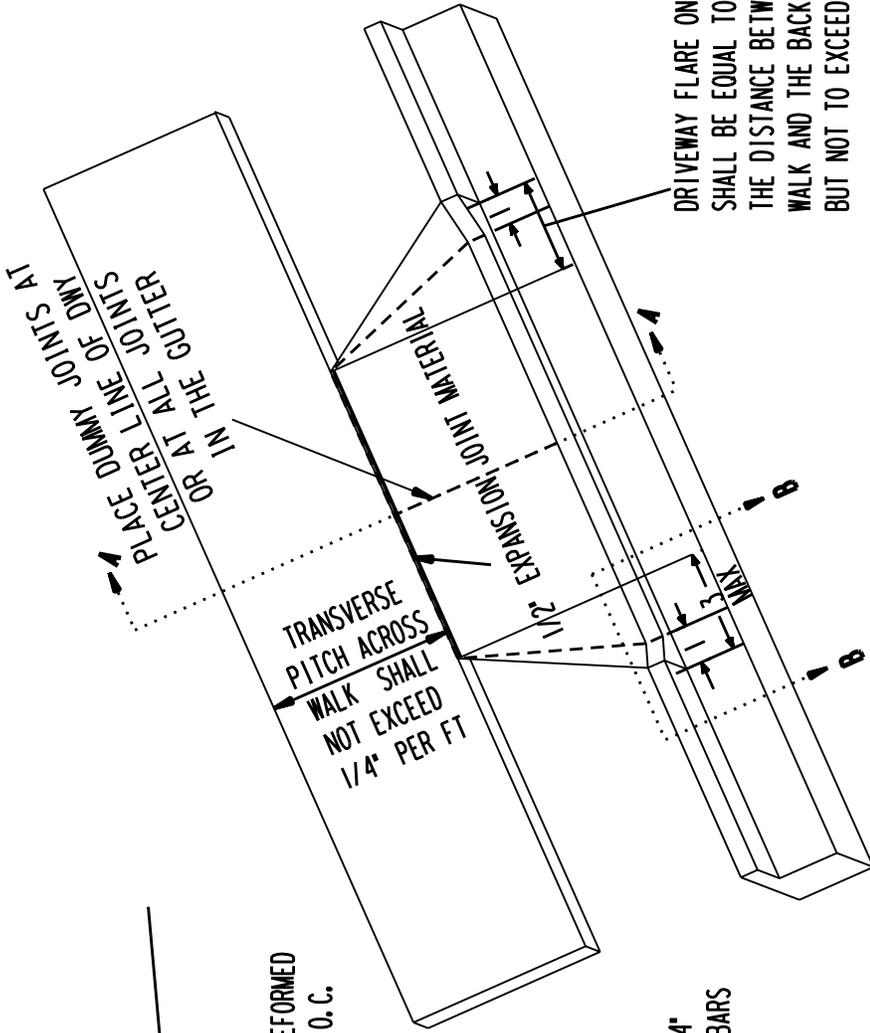


DRIVEWAY FLARE ON EACH SIDE  
SHALL BE EQUAL TO 0.6 TIMES  
THE DISTANCE BETWEEN THE  
WALK AND THE BACK OF THE CURB,  
BUT NOT TO EXCEED 3 FEET

TRANSVERSE  
PITCH ACROSS  
WALK SHALL  
NOT EXCEED  
1/4" PER FT


PLACE DUMMY JOINTS AT  
IN THE GUTTER  
OR AT ALL JOINTS  
CENTER LINE OF DWY

**CONSTRUCTION SECTION**  
DEPARTMENT OF PUBLIC WORKS  
MILWAUKEE, WISCONSIN


|                                   |                           |
|-----------------------------------|---------------------------|
| APPROVED BY<br><i>Thomas Beck</i> | SUSAN CULL<br>DRAWN BY    |
| APPROVED BY<br><i>Dale Myojak</i> | SCOTT STEIN<br>CHECKED BY |
| APPROVED BY<br><i>Pat R... ..</i> | JANUARY 10, 2007<br>DATE  |

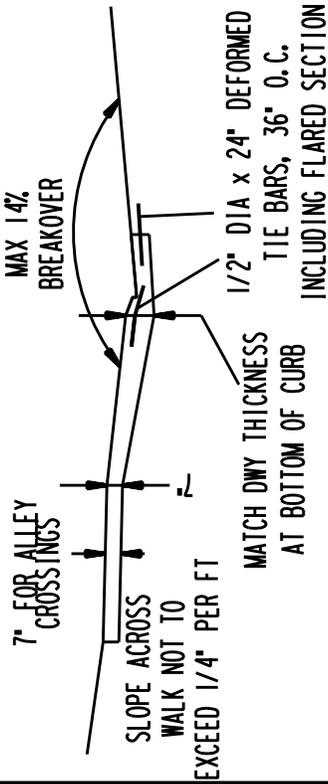

SECTION A-A

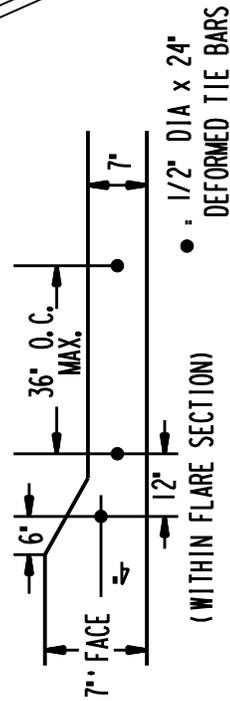

SECTION B-B

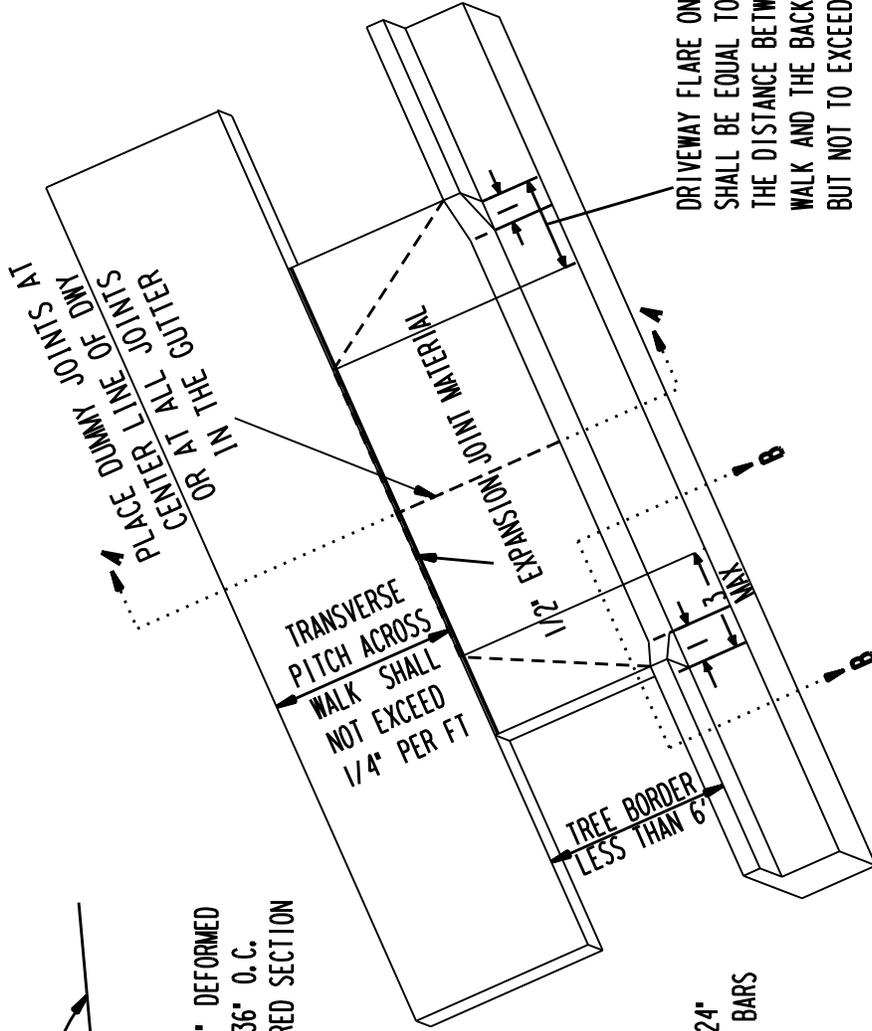

DRIVEWAY APPROACH AT ALLEY WHEN TREE BORDER IS LESS THAN 6' WIDE


FIGURE - 21 B

CONSTRUCTION SECTION  
DEPARTMENT OF PUBLIC WORKS  
MILWAUKEE, WISCONSIN

|                                   |                           |
|-----------------------------------|---------------------------|
| APPROVED BY<br><i>Thomas Beck</i> | SUSAN CULL<br>DRAWN BY    |
| APPROVED BY<br><i>Dale Myojak</i> | SCOTT STEIN<br>CHECKED BY |
| APPROVED BY<br><i>Pat Spald</i>   | JANUARY 10, 2007<br>DATE  |

SLOPE ACROSS WALK  
NOT TO EXCEED 1/4" PER FT


MAX 1/4"  
BREAKOVER

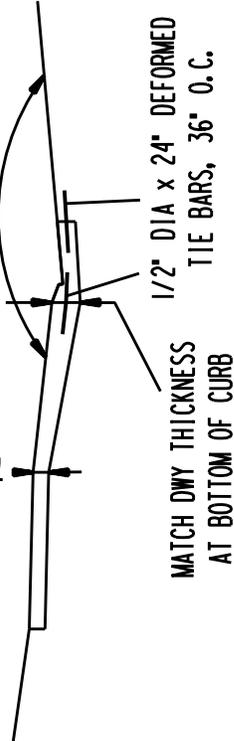

MATCH DWY THICKNESS  
AT BOTTOM OF CURB

1/2" DIA x 24" DEFORMED  
TIE BARS, 36" O.C.


**SECTION A-A**

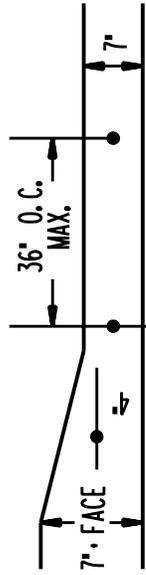

(WITHIN FLARE SECTION)

• 1/2" DIA x 24"  
DEFORMED TIE BARS


**SECTION B-B**

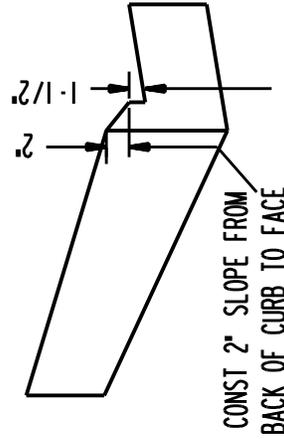

CONST 2" SLOPE FROM  
BACK OF CURB TO FACE

CONST 1-1/2" LIP  
ABOVE F/L AT FACE

**SPECIAL CURB SECTION**

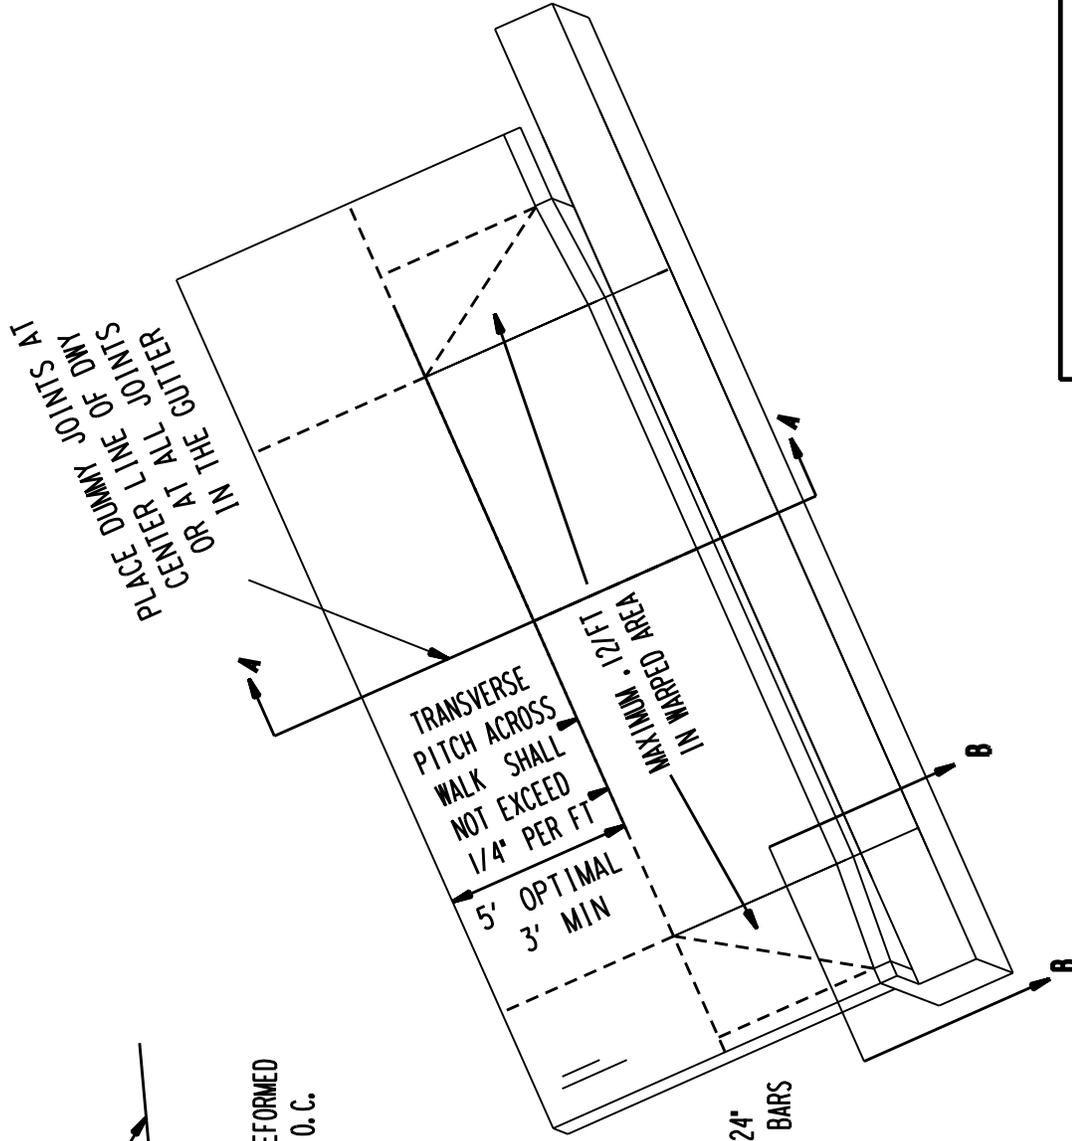

TRANSVERSE  
PITCH ACROSS  
WALK SHALL  
NOT EXCEED  
1/4" PER FT

5' OPTIMAL  
3' MIN

MAXIMUM 12 FT  
IN MARKED AREA

PLACE DUMMY JOINTS AT  
CENTER LINE OF DWY  
OR AT ALL JOINTS  
IN THE GUTTER

**CONSTRUCTION SECTION**  
DEPARTMENT OF PUBLIC WORKS  
MILWAUKEE, WISCONSIN

*Thomas Beck*  
APPROVED BY

SUSAN CULL  
DRAWN BY

*Dale Myojok*  
APPROVED BY

SCOTT STEIN  
CHECKED BY

*Dale Myojok*  
APPROVED BY

JANUARY 10, 2007  
DATE

**CONCRETE DRIVEWAY TYPE II  
(MODIFIED DEPRESSED)**

**FIGURE - 23 A  
(SPECIAL CURB SECTION)**

PLACE DUMMY JOINTS AT  
CENTER LINE OF DWY  
OR AT ALL JOINTS  
IN THE GUTTER

TRANSVERSE  
PITCH ACROSS  
WALK SHALL  
NOT EXCEED  
1/4" PER FT  
5' OPTIMAL  
3' MIN

MAXIMUM 12/FI  
IN MARKED AREA


SLOPE ACROSS  
WALK NOT TO  
EXCEED 1/4" PER FT

MAX 14%  
BREAKOVER

1/2" DIA x 24" DEFORMED  
TIE BARS, 36" O.C.


MATCH DWY THICKNESS  
AT BOTTOM OF CURB

**SECTION A-A**

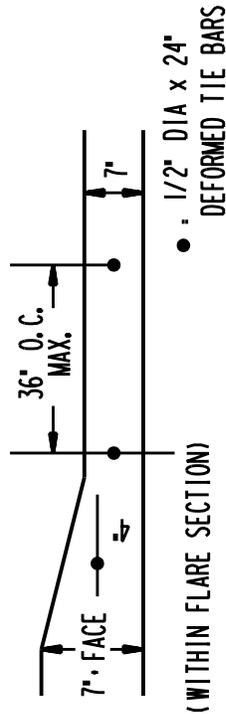

(WITHIN FLARE SECTION)

**SECTION B-B**

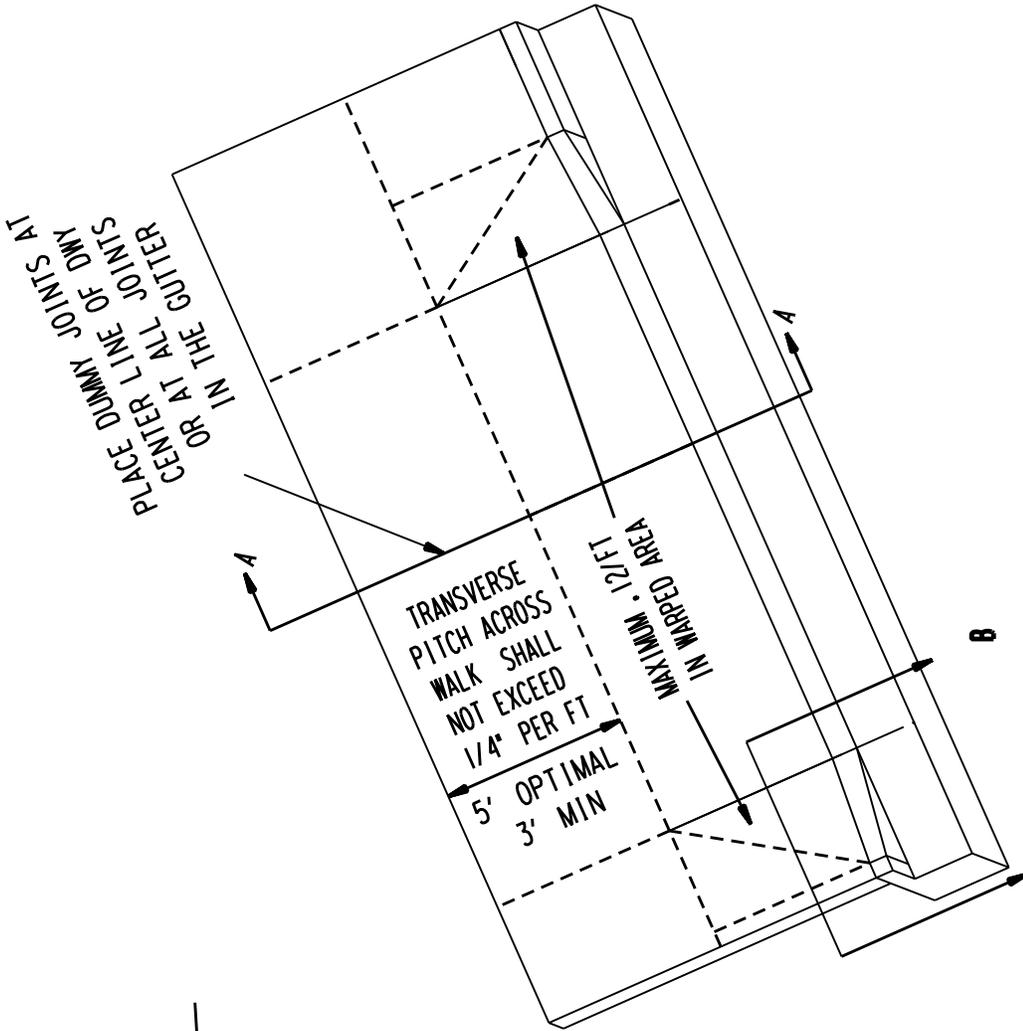

**B**

**CONCRETE DRIVEWAY TYPE II  
(MODIFIED DEPRESSED)**

**FIGURE - 23 B**

**CONSTRUCTION SECTION**

DEPARTMENT OF PUBLIC WORKS  
MILWAUKEE, WISCONSIN

*Thomas Beck*  
APPROVED BY

SUSAN CULL  
DRAWN BY


*Dale Myojak*  
APPROVED BY

SCOTT STEIN  
CHECKED BY

*Pat Rusk*  
APPROVED BY  
CITY ENGINEER

JANUARY 10, 2007  
DATE

5" FOR RESIDENTIAL DWY  
 7" FOR COMMERCIAL AND  
 ALLEY CROSSINGS

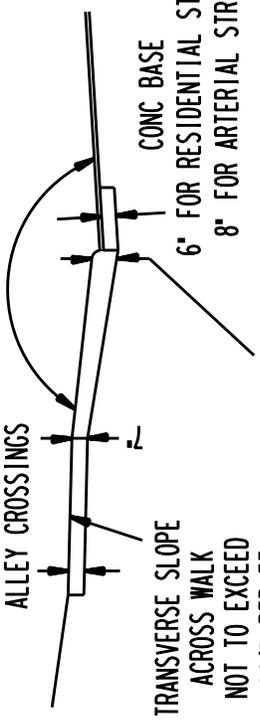


TRANSVERSE SLOPE  
 ACROSS WALK  
 NOT TO EXCEED  
 1/4" PER FT

CONC BASE  
 6" FOR RESIDENTIAL STREETS  
 8" FOR ARTERIAL STREETS

MATCH DWY THICKNESS  
 AT BOTTOM OF BASE

**SECTION A - A**

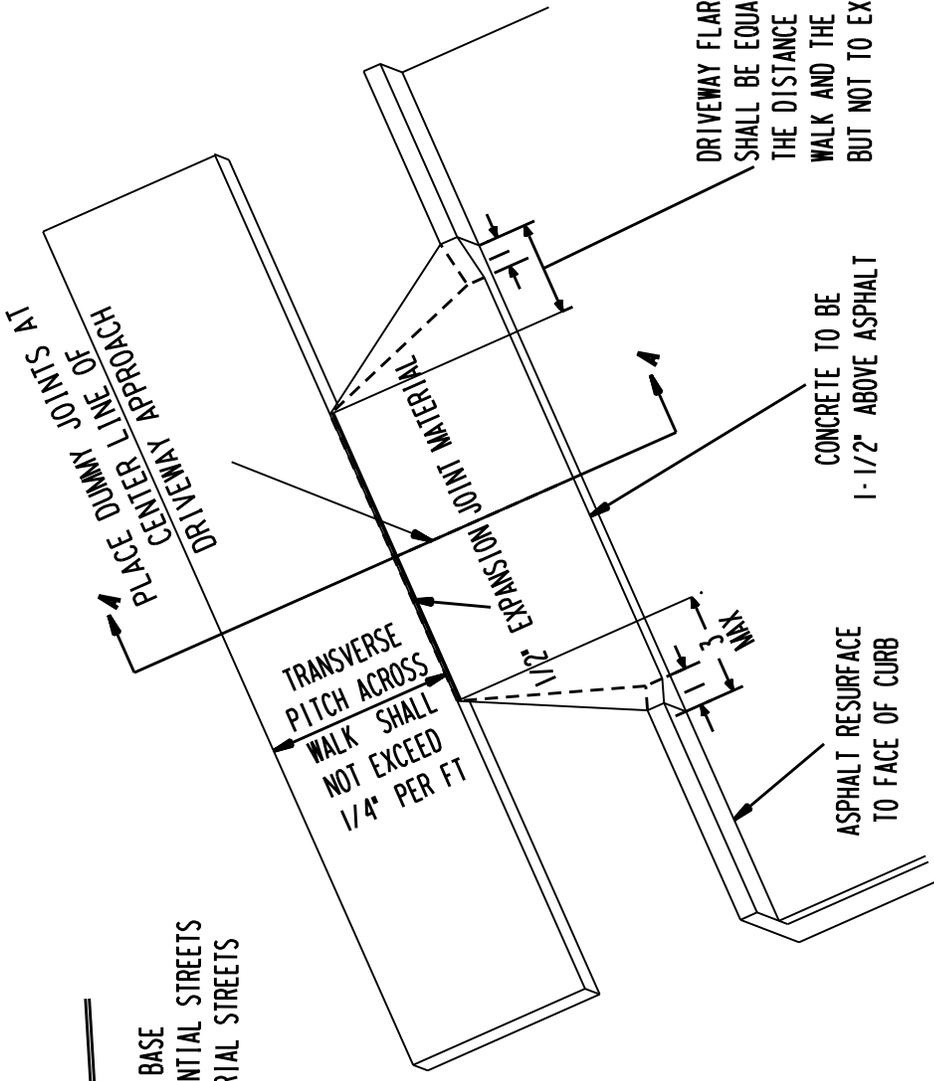


TRANSVERSE  
 PITCH ACROSS  
 WALK SHALL  
 NOT EXCEED  
 1/4" PER FT

CONCRETE TO BE  
 1-1/2" ABOVE ASPHALT

ASPHALT RESURFACE  
 TO FACE OF CURB

DRIVEWAY FLARE ON EACH SIDE  
 SHALL BE EQUAL TO 0.6 TIMES  
 THE DISTANCE BETWEEN THE  
 WALK AND THE BACK OF THE CURB,  
 BUT NOT TO EXCEED 3 FEET

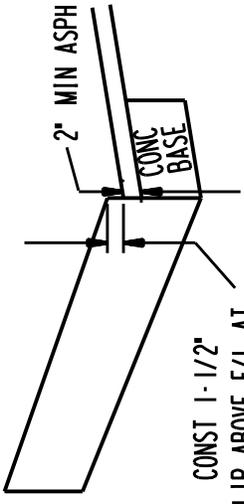

CONST 1-1/2"  
 LIP ABOVE F/L AT  
 FACE OF CURB

**SPECIAL CURB SECTION**



**CONCRETE DRIVEWAY APPROACH REPLACEMENT  
 ASPHALT RESURFACE PROJECT**

**FIGURE - 26 A  
 (SPECIAL CURB SECTION)**


**CONSTRUCTION SECTION**

DEPARTMENT OF PUBLIC WORKS  
 MILWAUKEE, WISCONSIN

|                                            |                           |
|--------------------------------------------|---------------------------|
| <i>Thomas Beck</i><br>APPROVED BY          | SUSAN CULL<br>DRAWN BY    |
| <i>Dale Myojak</i><br>APPROVED             | SCOTT STEIN<br>CHECKED BY |
| <i>Pat Spald</i><br>APPROVED CITY ENGINEER | JANUARY 10, 2007<br>DATE  |

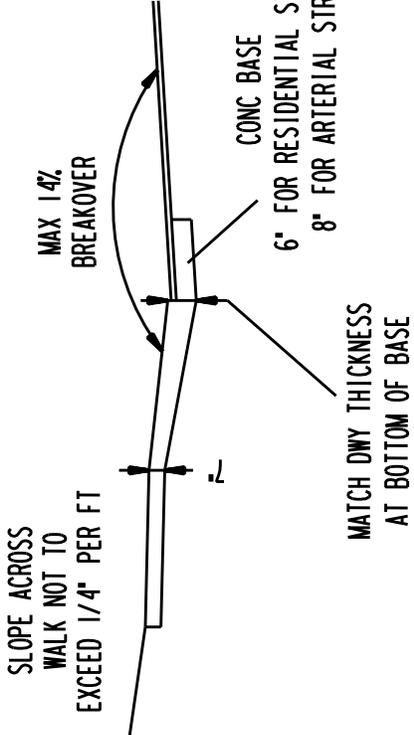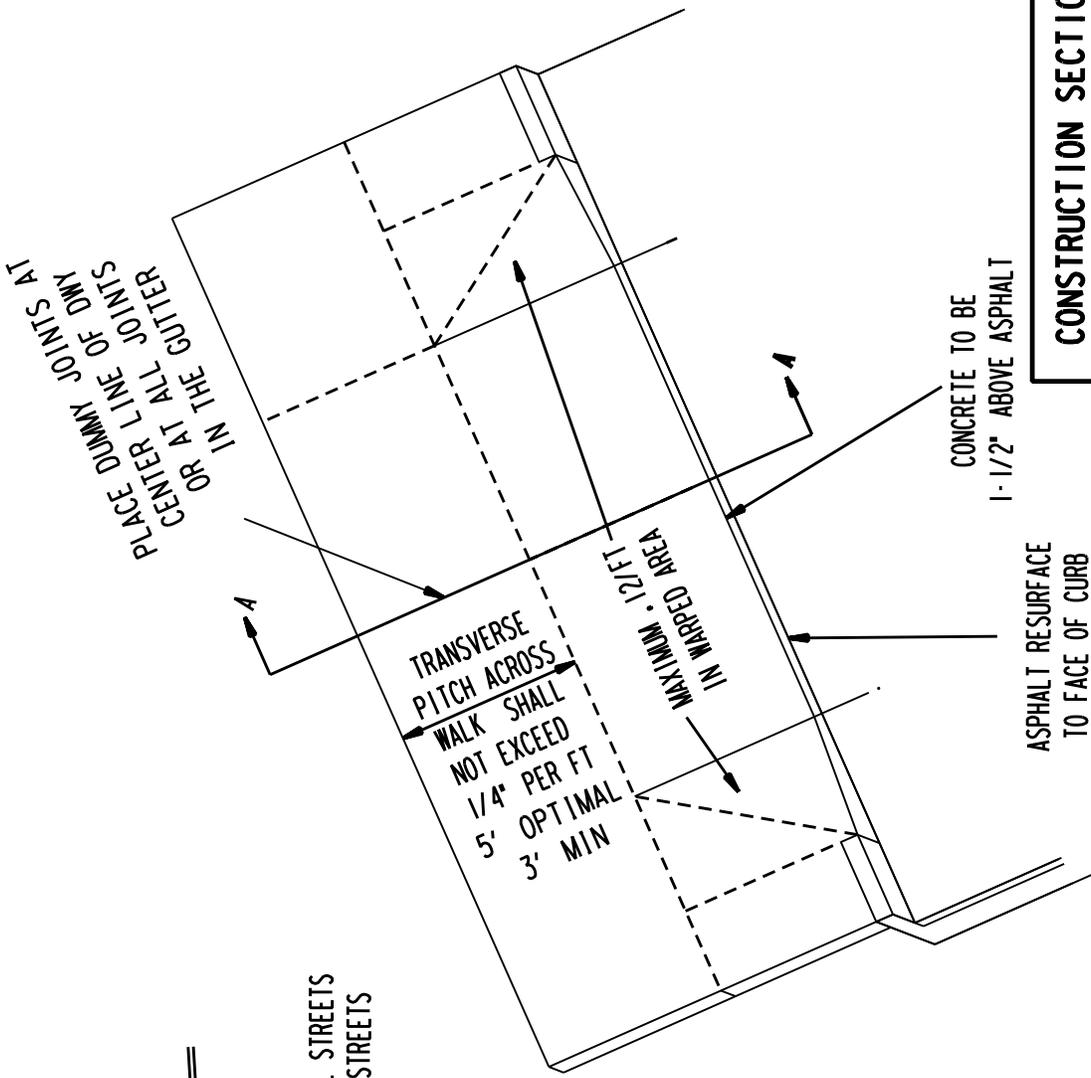

SECTION A-A

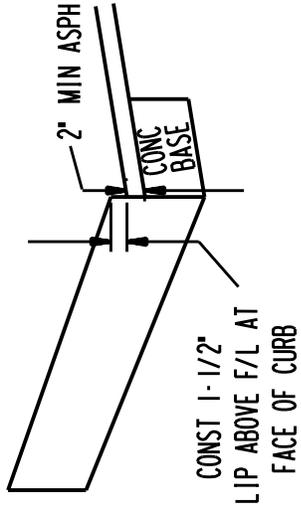

SPECIAL CURB SECTION

CONCRETE DRIVEWAY TYPE II  
(MODIFIED DEPRESSED)  
ASPHALT RESURFACE PROJECT



FIGURE - 26B

|                                                                                   |                                          |
|-----------------------------------------------------------------------------------|------------------------------------------|
| <b>CONSTRUCTION SECTION</b><br>DEPARTMENT OF PUBLIC WORKS<br>MILWAUKEE, WISCONSIN | SUSAN CULL<br><small>DRAWN BY</small>    |
|                                                                                   | SCOTT STEIN<br><small>CHECKED BY</small> |
| JANUARY 10, 2007<br><small>DATE</small>                                           |                                          |



*Thomas Baal*  
APPROVED BY

*Dale Myojak*  
APPROVED BY

*Pat Spald*  
APPROVED BY  
CITY ENGINEER

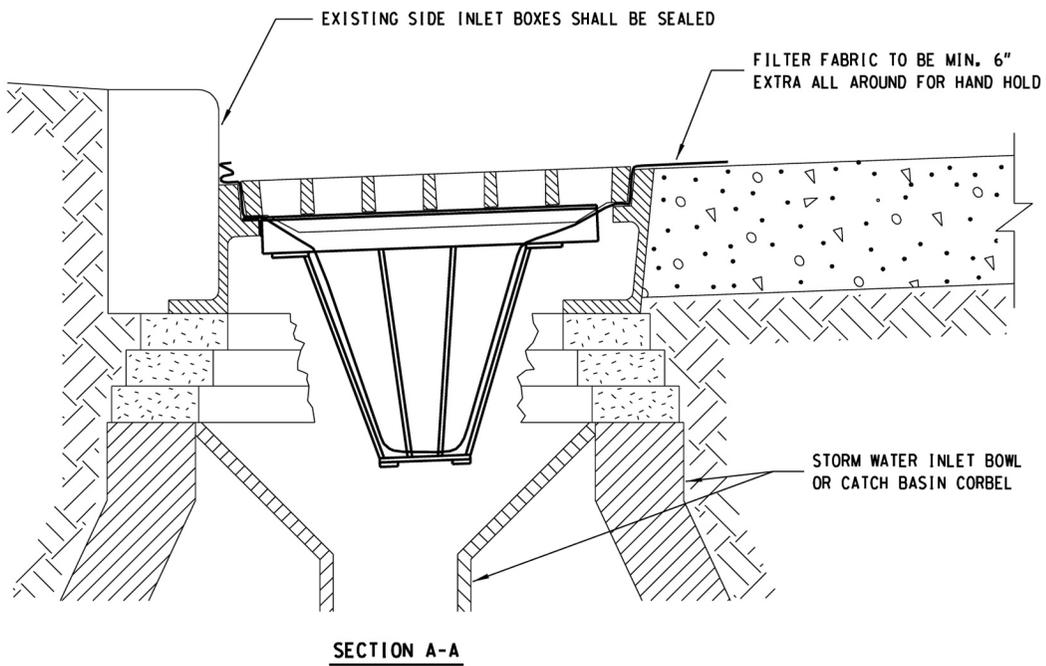
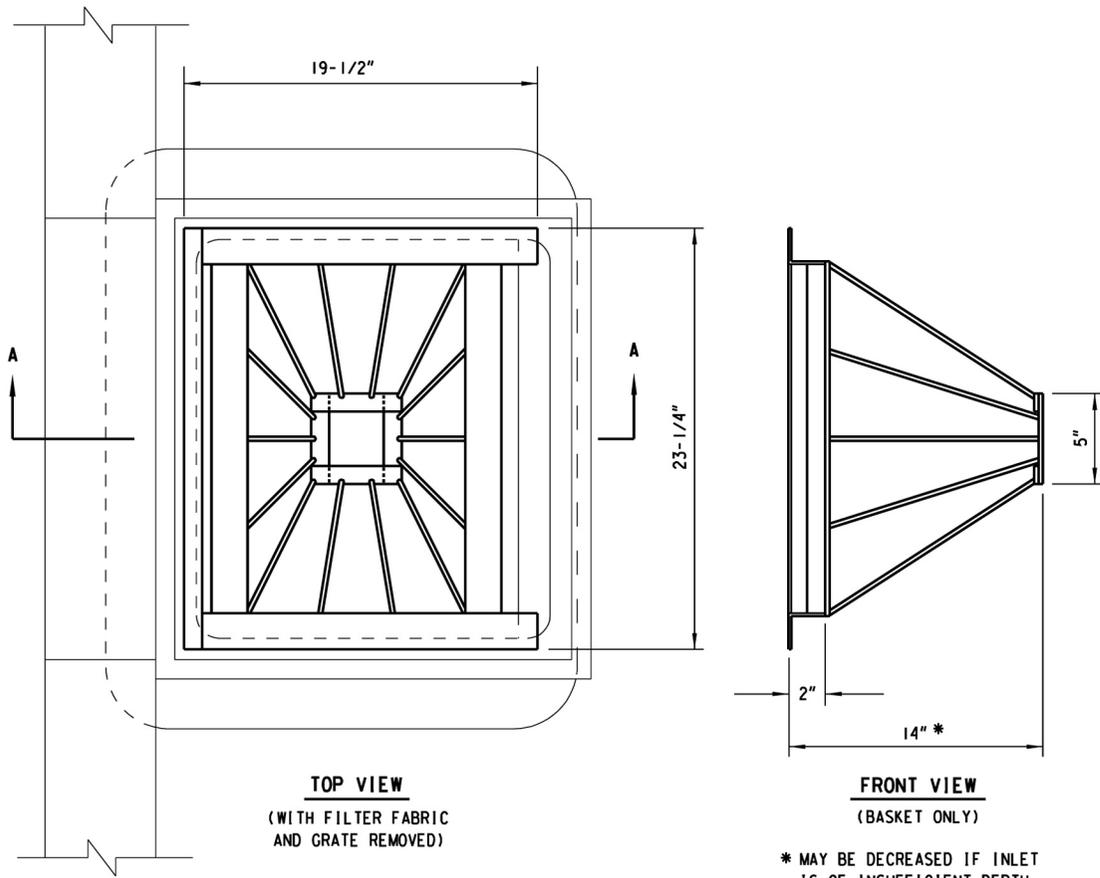


**TYPE M**  
**INLET / CATCH BASIN BASKET**

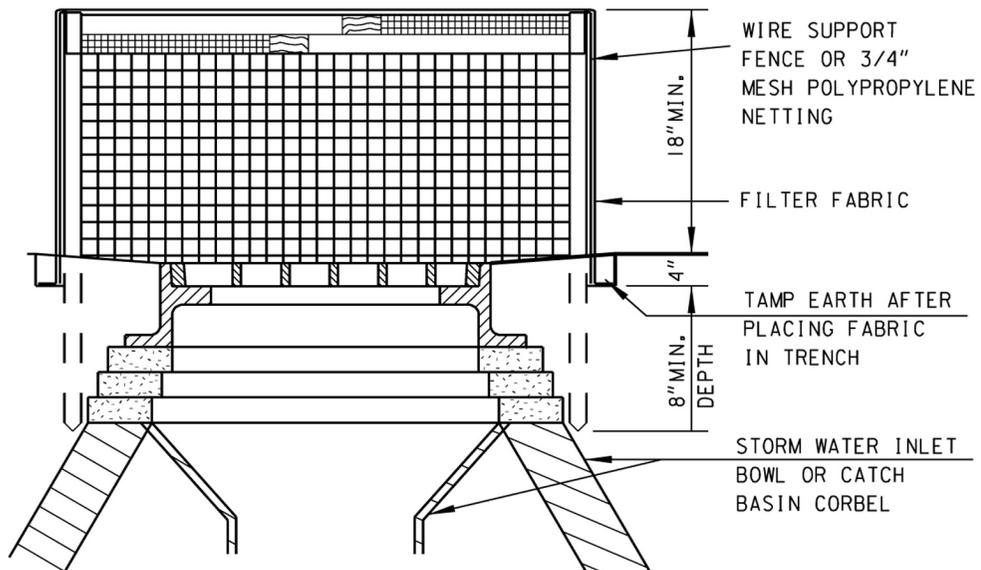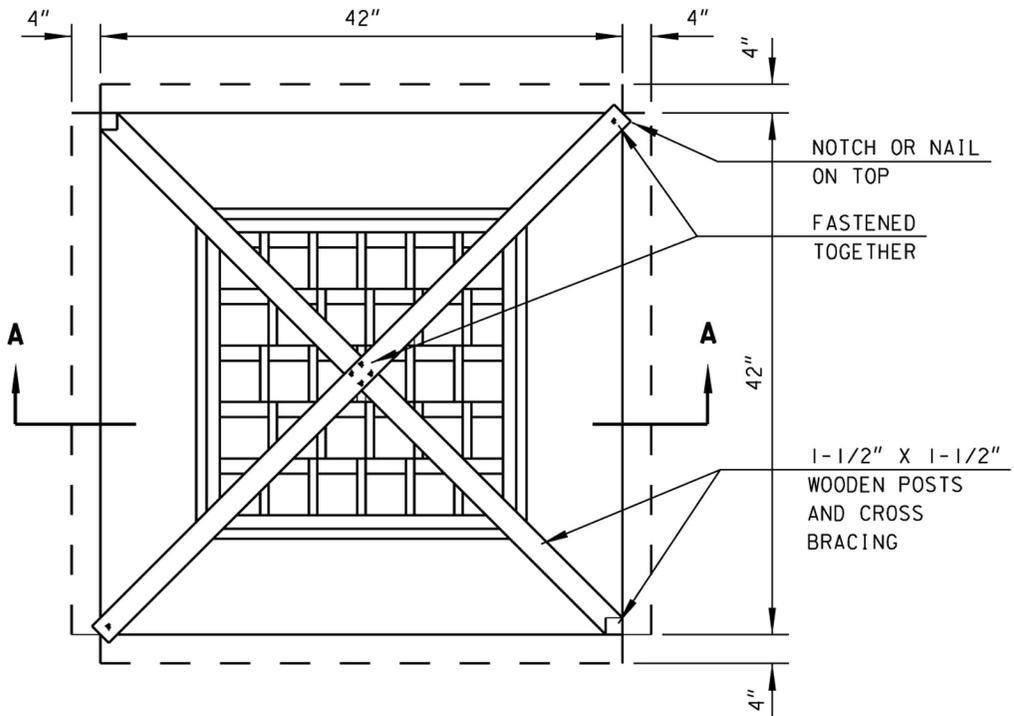

SECTION A-A


INLET SCREEN  
(NOT PAVED) (TYPE R)

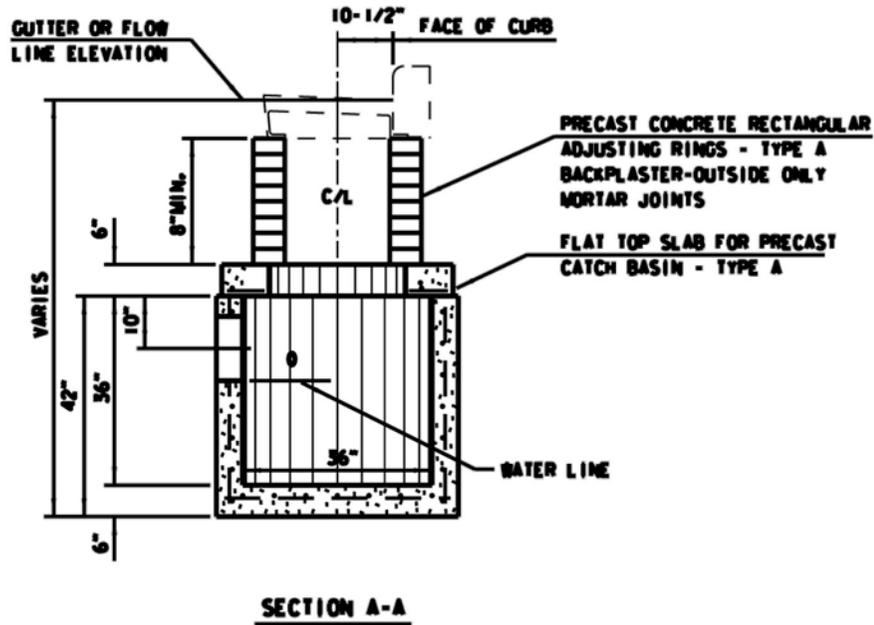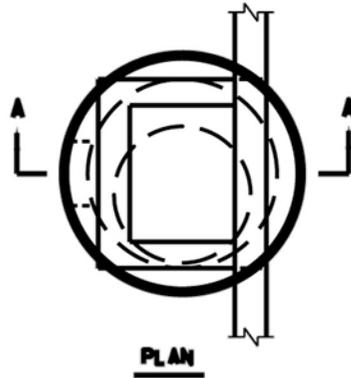

## CATCH BASIN -TYPE 45A

### GENERAL NOTES

1. PRECAST INLET UNITS AND BASES SHALL CONFORM TO THE PERTINENT REQUIREMENTS OF AASHTO DESIGNATION M199 AND ASTM DESIGNATION C-478 AND THESE DETAILED REQUIREMENTS WHICH SHALL GOVERN WHERE THEY ALTER THE AASHTO AND ASTM STANDARDS.
2. ALL REINFORCEMENT STEEL SHALL BE GRADE 60 OR GREATER AND EMBEDDED AT LEAST 1" CLEAR.
3. PRECAST REINFORCED BASES SHALL BE PLACED ON A BED OF MATERIAL AT LEAST 4" DEPTH WHICH MEETS REQUIREMENTS FOR GRANULAR BACKFILL. THIS BEDDING SHALL BE COMPACTED AND PROVIDE UNIFORM SUPPORT FOR THE ENTIRE AREA OF THE BASE.
4. SET FRAME ELEVATION 0.03 FEET LOWER THAN ELEVATION INDICATED ON THE PLAN.

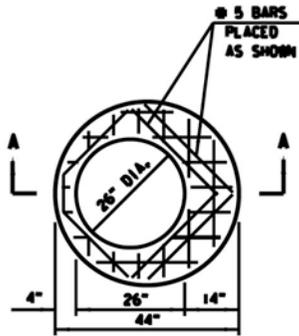

PLAN



SECTION A-A


TOP SLAB - TYPE A

FLAT TOP SLAB SHALL BE 6" THICK REINFORCED WITH ONE LAYER OF STEEL WITH A MINIMUM OF 0.32 SQ. IN. PER LINEAL FOOT IN BOTH DIRECTIONS, PLACED NEAR THE BOTTOM OF THE SLAB WITH 1" CLEAR COVER.


ADDITIONALLY, NO. 5 BARS SHALL BE PLACED AROUND THE TOP SLAB OPENING AS SHOWN.

REINFORCEMENT SHALL BE TIED OR WELDED TOGETHER.

THE MINIMUM COMPRESSIVE STRENGTH OF THE CONCRETE SHALL BE 4000 PSI.

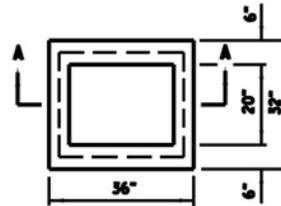

PLAN

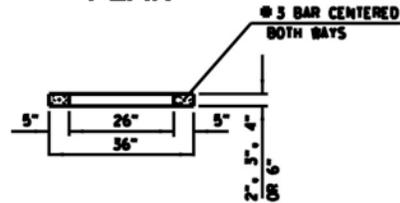


SECTION A-A


RECTANGULAR ADJUSTING RING TYPE A

THE ADJUSTING RINGS SHALL BE 2", 3", 4" OR 6" IN HEIGHT.

THE MINIMUM COMPRESSIVE STRENGTH OF THE CONCRETE SHALL BE 3500 PSI.

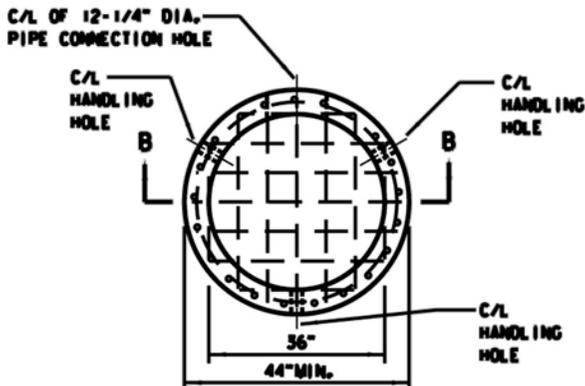

RISER SECTION WITH INTEGRAL BASE PLAN

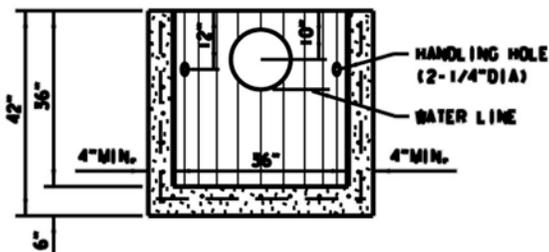

SECTION B-B

CIRCUMFERENTIAL AND LONGITUDINAL REINFORCEMENT SHALL EACH CONSIST OF ONE LAYER OF STEEL NOT LESS THAN 0.12 SQ. IN. PER FOOT AND SHALL BE PLACED IN THE CENTER THIRD OF THE WALL.

THE BASE SLAB SHALL BE REINFORCED WITH ONE LAYER OF STEEL WITH A MINIMUM AREA OF 0.32 SQ. IN. PER FOOT IN BOTH DIRECTIONS, PLACED ABOVE THE MIDPOINT OF THE SLAB.



RISER SECTION AND BASE SLAB REINFORCEMENT SHALL BE TIED OR WELDED TOGETHER.

TWO TO THREE HANDLING HOLES 2-1/4" IN DIAMETER AND A PIPE CONNECTION HOLE 12-1/4" SHALL BE CAST OR CORED IN THE RISER SECTION AT THE LOCATIONS SHOWN. LIFTING DEVICES MAY BE SUBSTITUTED FOR HANDLING HOLES.

NO JOINTS OR HOLES SHALL BE BELOW THE WATERLINE.

THE MINIMUM COMPRESSIVE STRENGTH OF THE CONCRETE SHALL BE 4000 PSI.


RISER SECTION MAY TAPER TO A 33" INTERNAL DIAMETER AT ITS BOTTOM PROVIDED A 44" MINIMUM DISTANCE IS MAINTAINED.

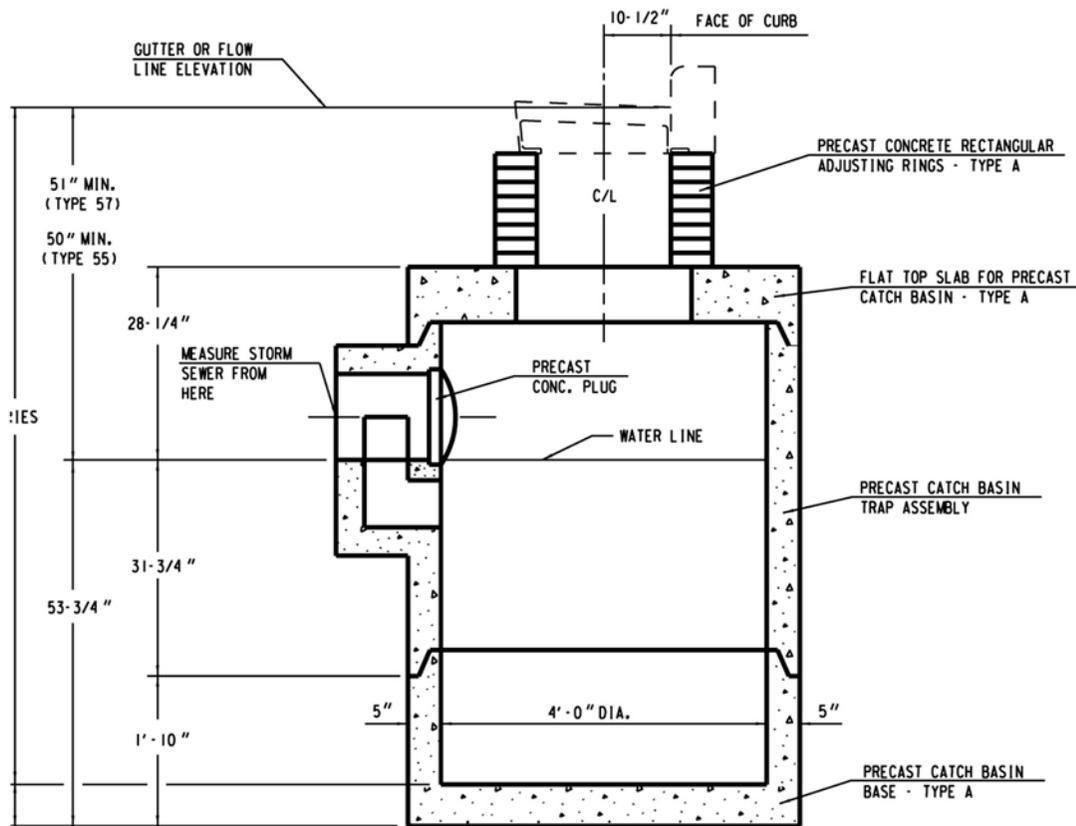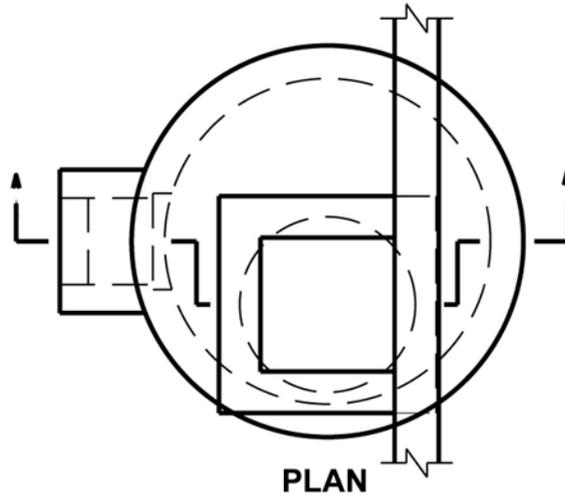


SECTION A-A

## CATCH BASIN - TYPE 44A

1. REINFORCEMENT FOR 5" PRECAST REINFORCED CONCRETE SHALL BE 6" X 6" W16 X W16 WELDED STEEL WIRE FABRIC AND SHALL BE EMBEDDED 2" CLEAR.
2. PRECAST INLET UNITS AND BASES SHALL CONFORM TO THE PERTINENT REQUIREMENTS OF AASHTO DESIGNATION M199.
3. PRECAST REINFORCED BASES SHALL BE PLACED ON A BED OF MATERIAL AT LEAST 4" IN DEPTH WHICH MEETS REQUIREMENTS FOR GRANULAR BACKFILL. THIS BEDDING SHALL BE COMPACTED AND PROVIDE UNIFORM SUPPORT FOR THE ENTIRE AREA OF THE BASE.
4. SET FRAME ELEVATION 0.03 FT. LOWER THAN ELEVATION INDICATED ON PLAN.
5. A PRECAST CONCRETE PLUG SHALL BE CEMENTED INTO THE OPENING AT THE INNER FACE OF THE CATCH BASIN TRAP ASSEMBLY.

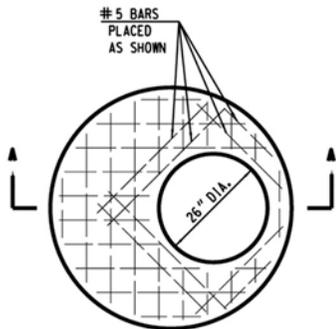

PLAN

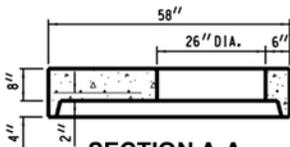


SECTION A-A

TOP SLAB - TYPE A


FLAT TOP SLAB SHALL BE 8" THICK REINFORCED WITH ONE LAYER OF STEEL WITH A MINIMUM AREA OF 0.12 SQ. IN. PER LINEAL FOOT IN BOTH DIRECTIONS, PLACED IN THE CENTER THIRD OF THE SECTION AS SHOWN.

REINFORCEMENT SHALL BE TIED OR WELDED TOGETHER.

THE MINIMUM COMPRESSIVE STRENGTH OF THE CONCRETE SHALL BE 3300 P.S.I.

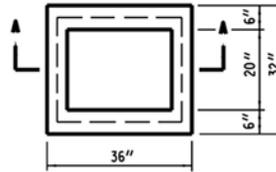

PLAN

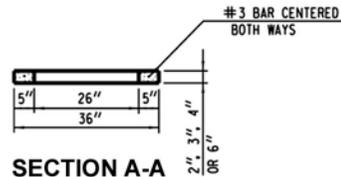


SECTION A-A

THE ADJUSTING RINGS SHALL BE 2", 3", 4" OR 6" IN HEIGHT.

THE MINIMUM COMPRESSIVE STRENGTH OF THE CONCRETE SHALL BE 3300 P.S.I.

RECTANGULAR ADJUSTING RING TYPE A

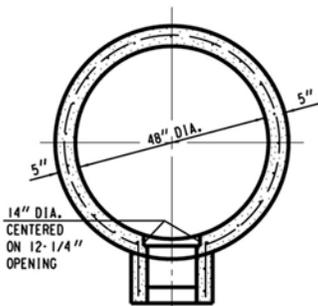

SECTION A-A


CIRCUMFERENTIAL REINFORCEMENT SHALL CONSIST OF ONE LINE OF STEEL NOT LESS THAN 0.12 SQ. IN. PER LINEAL FOOT, AND SHALL BE PLACED IN THE CENTER THIRD OF THE WALL.

TRAP ASSEMBLY SHALL BE REINFORCED WITH ONE LAYER OF STEEL WITH A MINIMUM AREA OF 0.12 SQ. IN. PER LINEAL FOOT IN BOTH DIRECTIONS, PLACED IN THE CENTER THIRD OF THE SECTION AS SHOWN.

CIRCUMFERENTIAL AND TRAP ASSEMBLY REINFORCEMENT SHALL BE TIED OR WELDED TOGETHER.

THE MINIMUM COMPRESSIVE STRENGTH OF THE CONCRETE SHALL BE 3300 P.S.I.

TWO HANDLING HOLES 2 1/4 INCHES IN DIAMETER SHALL BE CAST OR DRILLED IN THE WALL.

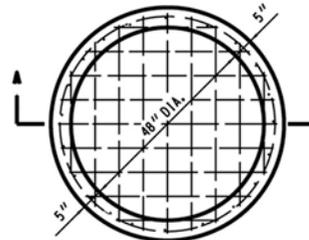

PLAN


CIRCUMFERENTIAL REINFORCEMENT SHALL CONSIST OF ONE LINE OF STEEL NOT LESS THAN 0.12 SQ. IN. PER LINEAL FOOT, AND SHALL BE PLACED IN THE CENTER THIRD OF THE WALL.

BOTTOM SLAB SHALL BE REINFORCED WITH ONE LAYER OF STEEL WITH A MINIMUM AREA OF 0.12 SQ. IN. PER LINEAL FOOT IN BOTH DIRECTIONS, PLACED IN THE CENTER THIRD OF THE SLAB.


CIRCUMFERENTIAL AND BOTTOM SLAB REINFORCEMENT SHALL BE TIED OR WELDED TOGETHER.

THE MINIMUM COMPRESSIVE STRENGTH OF THE CONCRETE SHALL BE 3300 P.S.I.

TWO HANDLING HOLES 2 1/4 INCHES IN DIAMETER SHALL BE CAST OR DRILLED IN THE WALL.

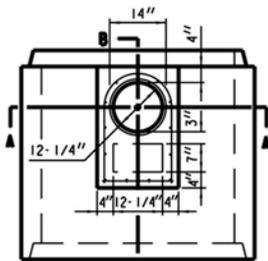


PLAN

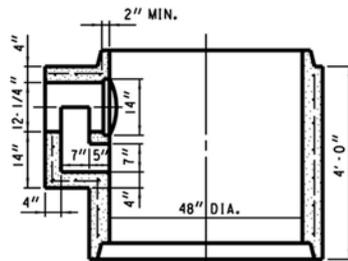


SECTION B-B

TRAP ASSEMBLY

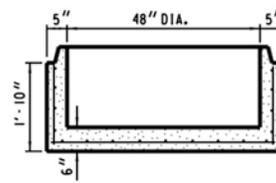


SECTION A-A


BASE - TYPE A

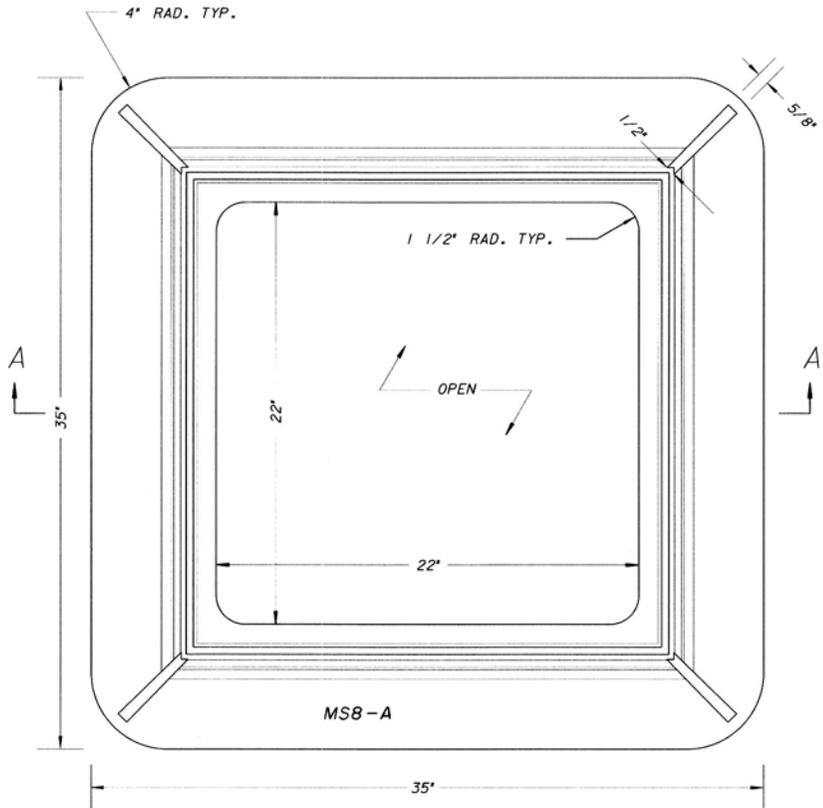

**TOP VIEW**  
SCALE N.T.S.

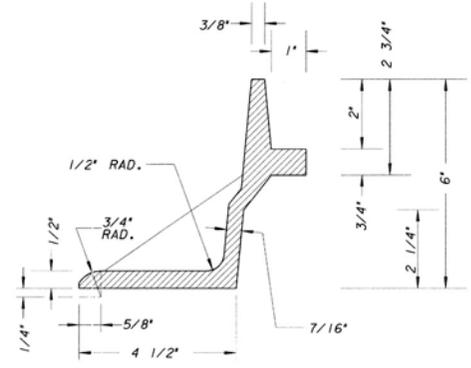

**FRAME DETAIL**  
SCALE N.T.S.

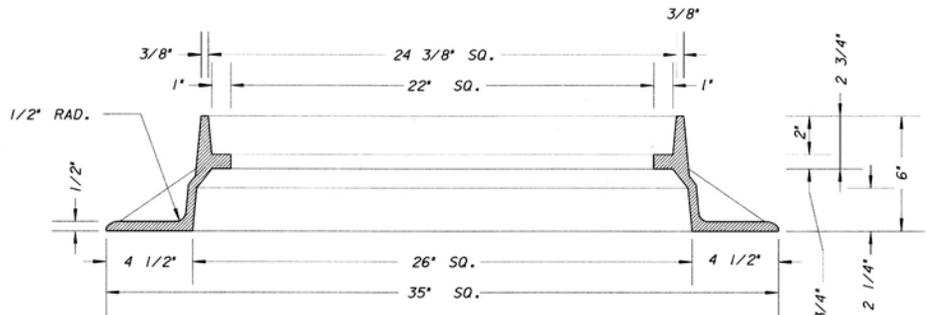

**SECTION A-A**  
SCALE N.T.S.

**M.S. 8A**  
**ALLEY INLET FRAME**  
SCALE N.T.S.



NOTES:  
THIS CATCH BASIN FRAME IS AN ACCEPTABLE ALTERNATIVE DESIGN TO CATCH BASIN FRAME M.S. 8 - P.F.\* 171-58.  
MUST FIT M.S. 55 INLET GRATE. (SEE P.F.\* MS-55)  
ALL DIMENSIONS ARE SHOWN IN ENGLISH  
MATERIAL - CAST GRAY IRON ASTM A-48, CLASS 35B MINIMUM  
WEIGHT: APPROX. 165 lbs

ALL CASTINGS SHALL BEAR THE FOLLOWING IDENTIFICATION MARKS IN THE FORM OF LEGIBLE LETTERS OR NUMBERS RAISED 1/8" AND HAVING A DIGIT OR LETTER HEIGHT OF ONE INCH ON THE UPPER FACE OF THE FRAME FLANGE:


1. THE INITIALS OR MONOGRAM OF THE FOUNDRY.
2. THE CONTRACT NUMBER AND YEAR MADE.
3. THE CASTING IDENTIFICATION NUMBER. (MS8-A)
4. THE SERIAL NUMBER OF THE INDIVIDUAL CASTING.

ALL EXTERIOR EDGES SHALL BE GROUND.

CASTING I.D. NO. HERE  
(SEE NOTE 8)

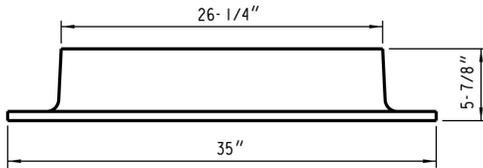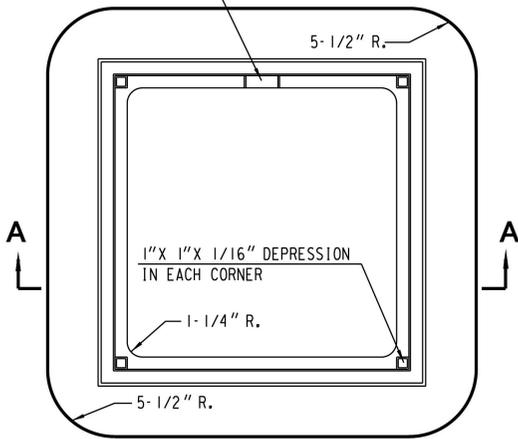


**FRAME**

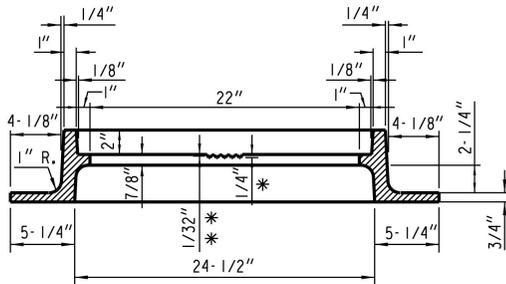


- \* DEPRESSION FOR LETTERS
- \* \* CLEARANCE FROM TOP OF LETTERS TO FACE OF SEAT


**SECTION A-A**

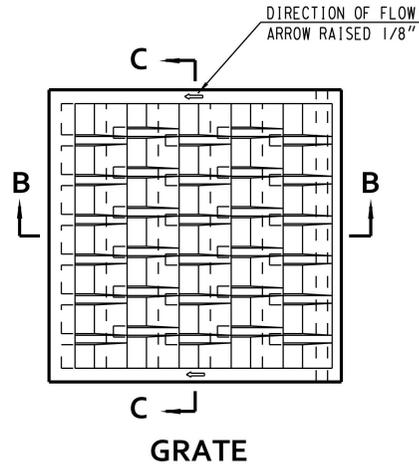

**GRATE**

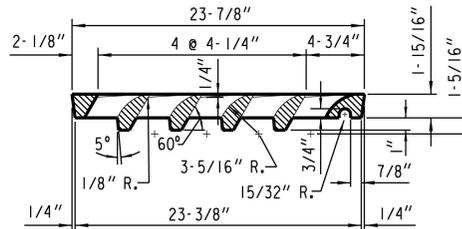

**SECTION B-B**

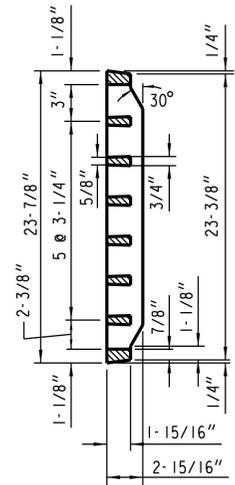

**SECTION C-C**

## INLET COVER TYPE 55

LID-180 LBS., FRAME-315 LBS.

### GENERAL NOTES

ALL EDGES ARE TO BE GROUND.




ALL CASTINGS SHALL BEAR THE FOLLOWING IDENTIFICATION MARKS IN THE FORM OF LEGIBLE LETTERS OR NUMERALS RAISED 1/8 INCH

### ON THE FRAME


1. ON THE UPPER FACE OF THE FLANGE IN 1 INCH HIGH LETTERS THE INITIALS OR MONOGRAM OF THE FOUNDRY, THE YEAR MADE AND THE SERIAL NUMBER OF THE INDIVIDUAL CASTING.
2. ON THE SEAT OF THE FRAME IN 3/4 INCH HIGH LETTERS, THE CASTING IDENTIFICATION NUMBER (8).

### ON THE GRATE


1. ON THE UPPER SIDE OF THE GRATE IN 1 INCH HIGH LETTERS, THE INITIALS OR MONOGRAM OF THE FOUNDRY, THE YEAR MADE, THE CASTING IDENTIFICATION NUMBER (55) AND THE SERIAL NUMBER OF THE INDIVIDUAL CASTING.

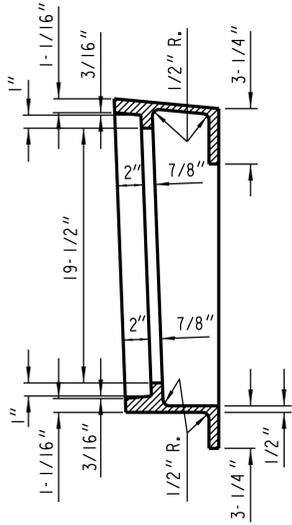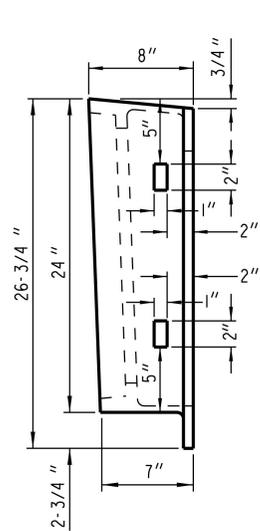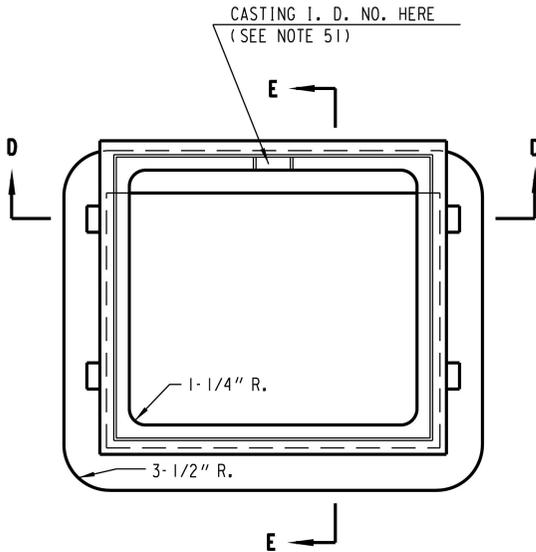

**SECTION E-E**

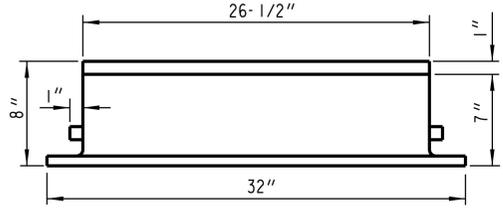

**FRAME**

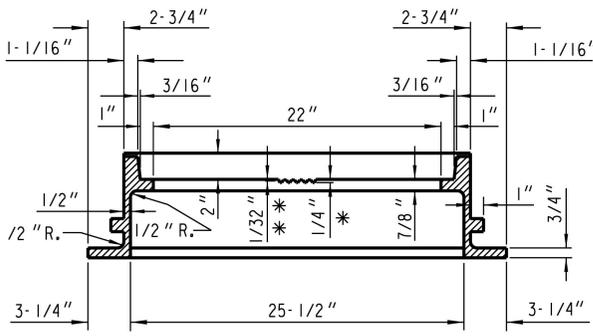

**SECTION D-D**

- \* DEPRESSION FOR LETTERS
- \* \* CLEARANCE FROM TOP OF LETTERS TO FACE OF SEAT

**GENERAL NOTES**


ALL EDGES ARE TO BE GROUND.  
 ALL CASTINGS SHALL BEAR THE FOLLOWING IDENTIFICATION MARKS IN THE FORM OF LEGIBLE LETTERS OR NUMERALS RAISED 1/8 INCH

**ON THE FRAME**


1. ON THE UPPER FACE OF THE FLANGE IN 1 INCH HIGH LETTERS THE INITIALS OR MONOGRAM OF THE FOUNDRY, THE YEAR MADE AND THE SERIAL NUMBER OF THE INDIVIDUAL CASTING.
2. ON THE SEAT OF THE FRAME IN 3/4 INCH HIGH LETTERS, THE CASTING IDENTIFICATION NUMBER (51).

**ON THE GRATE**


1. ON THE UPPER SIDE OF THE GRATE IN 1 INCH HIGH LETTERS, THE INITIALS OR MONOGRAM OF THE FOUNDRY, THE YEAR MADE, THE CASTING IDENTIFICATION NUMBER (55) AND THE SERIAL NUMBER OF THE INDIVIDUAL CASTING.

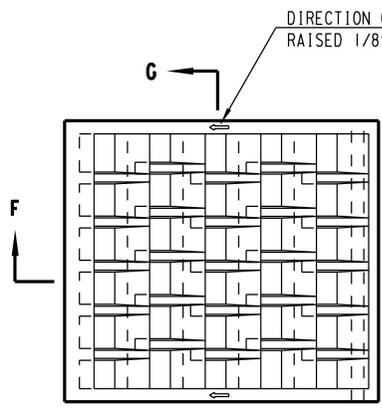

**GRATE**

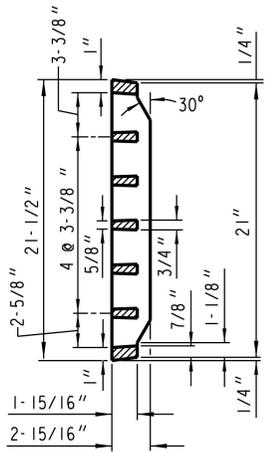


**SECTION G-G**

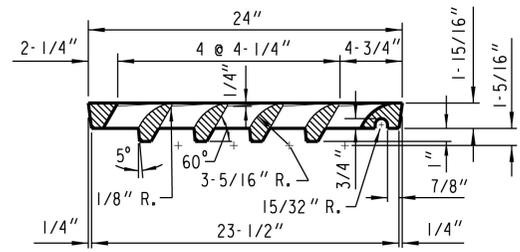


**SECTION F-F**

**INLET COVER  
TYPE 57**


LID-145 LBS., FRAME-204 LBS.

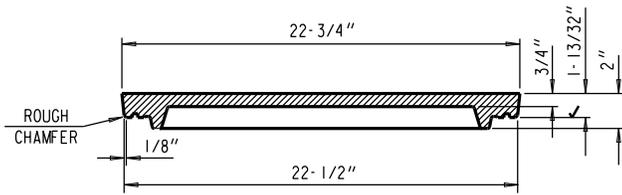

**SECTION A-A**

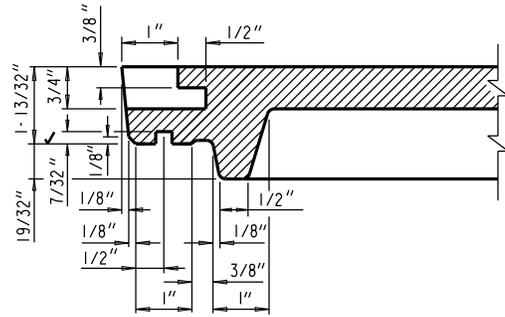


**SECTION B-B**

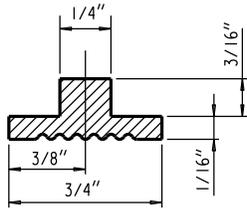

1/4" FLUSH LETTERS  
(MFR. NAME)

1/8" RAISED LETTERS  
2-1/2" HIGH  
1-3/4" WIDE  
3/8" STROKE  
IN 1/8" RECESSED AREA

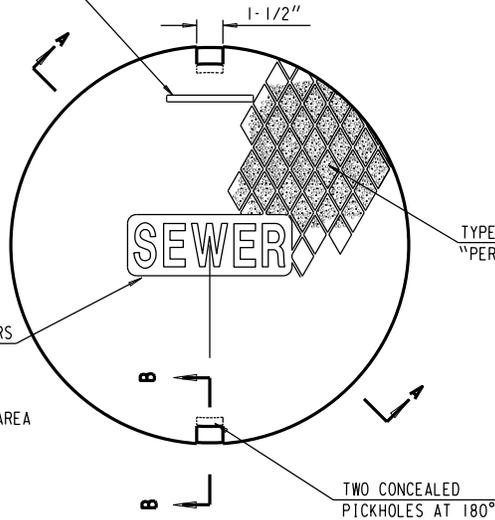


**TOP VIEW**

AS CAST "T"-SEAL GROOVE IN  
LID SEAT FOR OIL-RESISTANT  
GASKET, NITRILE (60 DURO)

TYPE "C" LID DESIGN WITH  
"PERMA-GRIP" TEXTURE

1" MACHINED

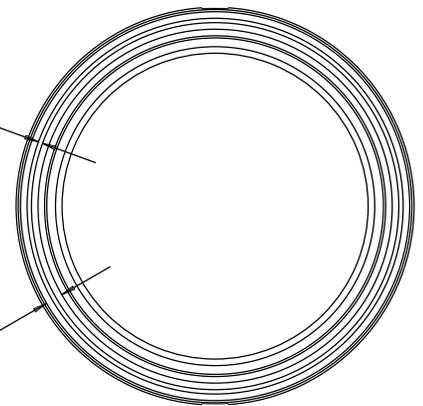

**BOTTOM VIEW**

**MANHOLE COVER - TYPE 58-A**


LID - 107 LBS.

**NOTE:**

ALL CASTINGS SHALL BEAR THE FOLLOWING IDENTIFICATION MARKS IN THE FORM OF LEGIBLE LETTERS OR NUMERALS RAISED 1/8" HAVING A DIGIT OR LETTER HEIGHT OF ONE INCH ON LOWER FACE OF LID:

1. THE INITIALS OR MONOGRAM OF THE FOUNDRY.
2. THE CONTRACT NUMBER AND YEAR MADE.
3. THE CASTING IDENTIFICATION NUMBER.
4. THE SERIAL NUMBER OF THE INDIVIDUAL CASTING.


NOTE: ALL EXTERIOR EDGES SHALL BE GROUND.

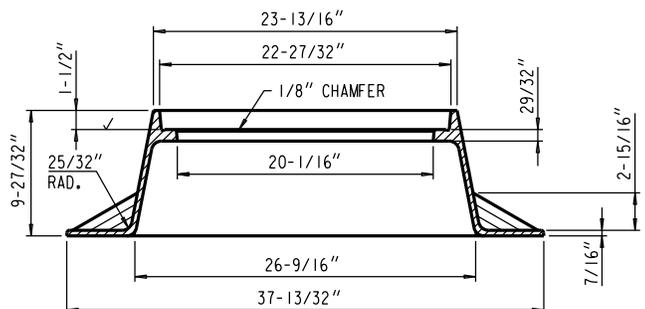

**MANHOLE FRAME - TYPE MS21**


FRAME - 182 LBS.

**MANHOLE FRAME AND COVER**

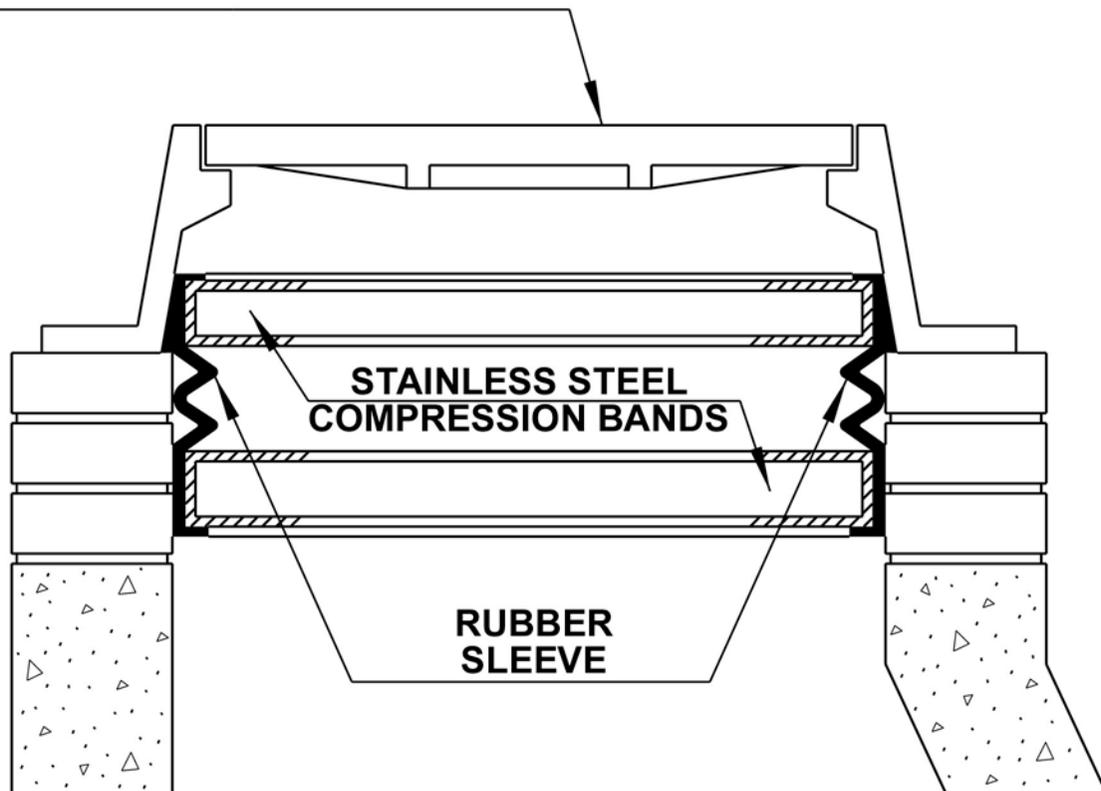


**INTERNAL SANITARY MANHOLE SEAL**

# Pivoted Turnbuckle Manhole Riser

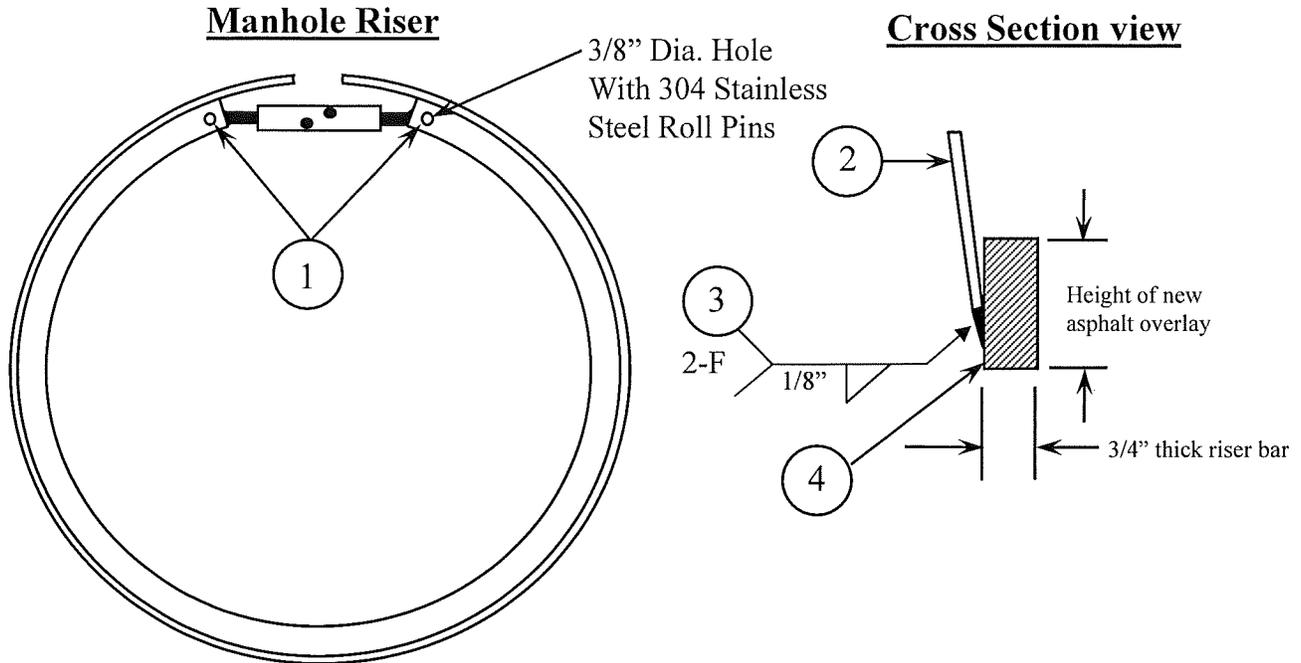

## Pivoted Turnbuckle Expanding Linkage

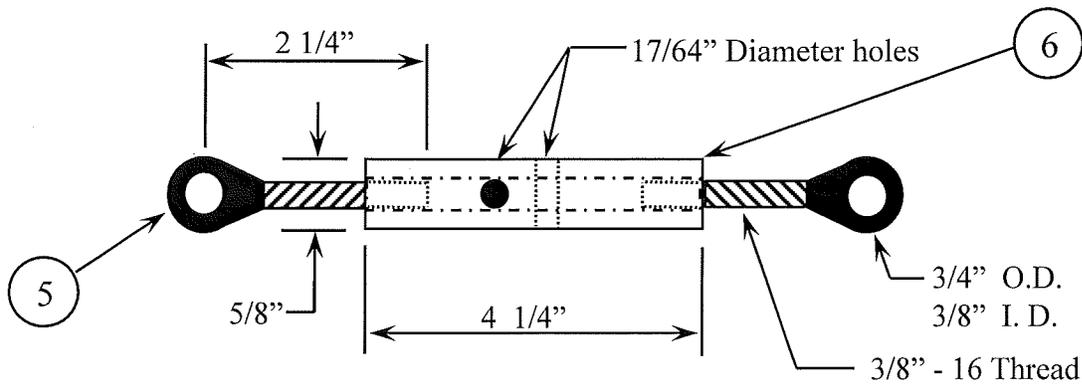

| Item Number | Item Description    | Material Description                                                                                                | Tensile Yield | Tensile Ultimate |
|-------------|---------------------|---|---------------|------------------|
| 1           | 3/8" Roll Pins      | 304 Stainless Steel (14,000 LB Double Sheer Strength)                                                               |               |                  |
| 2           | Steel Skirt         | 12 or 10 gage A.I.S.I. 1020 Steel (A-36)<br>G-90 Galvanized                                                         | 33,000 P.S.I. | 60,000 P.S.I.    |
| 3           | Weld                | Full circumference welded except on clamp area<br>Lincoln Electric .045 71M Elite Outer Shield Flux Cored           | 75,000 P.S.I. | 85,000 P.S.I.    |
| 4           | 3/4" wide Riser Bar | Hot Rolled Steel A.I.S.I. 1020 (A-36)                                                                               | 33,000 P.S.I. | 60,000 P.S.I.    |
| 5           | Rod Ends            | Forging A.I.S.I. C-1030 Steel Heat Treated BHN 240<br>Zinc Plated with Dichromate Finish                            | 70,000 P.S.I. | 92,000 P.S.I.    |
| 6           | Turnbuckle          | A.I.S.I. 12L14 Steel Cold Drawn<br>Zinc Plated with Yellow Dichromate Finish<br>dipped in Linebacker rust inhibitor | 60,200 P.S.I. | 78,300 P.S.I.    |

| Fixed Extra Unit Prices for Paving                        |          |            |
|-----------------------------------------------------------|----------|------------|
| 2014 Program Year                                         |          |            |
| Item                                                      | Unit     | Amount     |
| <b>Removals</b>                                           |          |            |
| Concrete Walk &/or Driveway Removal (100 sq. ft. or less) | sq. ft.  | \$ 1.00    |
| Concrete Curb &/or Gutter Removal (25 lin. ft. or less)   | lin. ft. | \$ 6.00    |
| Sawing 150 LF and LESS                                    | lin. ft. | \$ 3.50    |
| Sawing OVER 150 LF                                        | lin. ft. | \$ 2.00    |
| Sawing Full Depth 140 LF and LESS                         | lin. ft. | \$ 4.00    |
| Sawing Full Depth OVER 140 LF                             | lin. ft. | \$ 2.20    |
| Surface Removal (10 sq. yds.or less)                      | sq. yd.  | \$ 8.00    |
| Step Removal                                              | lin. ft. | \$ 11.50   |
| Tree Clearing (1 tree or 12 in. dia. or less)             | in. dia. | \$ 47.00   |
| Tree Grubbing (1 stump or 12 in. dia. or less)            | in. dia. | \$ 60.00   |
| Wall &/or Footing Removal (one cu. yd. minimum)           | cu. yd.  | \$ 150.00  |
| Masonry Brick or Block                                    | cu. yd.  | \$ 200.00  |
| Monolithic Concrete                                       | cu yd..  | \$ 230.00  |
| Reinforced Monolithic Concrete                            | cu. yd.  | \$ 250.00  |
| <b>New Work</b>                                           |          |            |
| Gravel Filling (20 tons or less)                          | ton      | \$ 16.50   |
| Crushed Stone (20 tons or less)                           | ton      | \$ 16.50   |
| VT Crushed Stone Driveway                                 | ton      | \$ 29.00   |
| Topsoil                                                   | cu. Yd.  | \$ 35.00   |
| VT Concrete Base (less than 4 cu. yds.)                   | cu. yd.  | \$ 200.00  |
| Concrete Traffic Island                                   | sq. ft.  | \$ 10.00   |
| Concrete Curb & Gutter (25 lin. ft. or less)              | lin. ft. | \$ 35.00   |
| VT Concrete Walk &/or Driveway                            | cu. yd.  | \$ 220.00  |
| 5" Concrete Walk (100 sq. ft. or less)                    | sq. ft.  | \$ 4.50    |
| 7" Concrete Driveway                                      | sq. ft.  | \$ 5.25    |
| 8" Concrete Driveway                                      |          | 120% X BID |
| High Early Strength                                       |          | 110% X BID |
| Pavement Dowels                                           | each     | \$ 10.00   |
| <b>Miscellaneous</b>                                      |          |            |
| Water Service Box Adjustment                              | each     | \$ 50.00   |
| Water Valve Box Adjustment                                | each     | \$ 60.00   |
| Cold Weather Protection - Pavement                        | sq. yd.  | \$ 1.50    |
| Cold Weather Protection - Curb                            | lin. ft. | \$ 1.00    |
| Cold Weather Protection - Walk &/or Driveway              | sq. ft.  | \$ 0.50    |

## **PAYMENT MONITORING REQUIREMENTS**

All Contractors awarded a contract valued at \$25,000.00 or more are required to participate in training on the City of Milwaukee's B2GNow contract compliance software. Contractors must complete the training no later than 30 days after the date of contract award. Throughout the contract term, Contractors are required to regularly provide timely payment information in the City's contract compliance software.

*Please contact the Office of Small Business Development (OSBD) at 414-286-5553 should you have any questions or concerns regarding the training or reporting process.*

**CITY OF MILWAUKEE**

**DEPARTMENT OF PUBLIC WORKS**

**Erosion Control Implementation Plan (ECIP)**

The Erosion Control Implementation Plan (ECIP) is an effort to conform to Chapter 290 of the Code of Ordinances. The ECIP shall be submitted to the City Engineer at least ten (10) working days prior to the start of any construction activity. NO construction activity may begin without an ECIP approved by the Department of Public Works.

|   |                                                               |                                            |  |
|---|---------------------------------------------------------------|--------------------------------------------|--|
| <i>FOR OFFICE USE ONLY</i>                                                                                  |                                                               | Application No. _____                      |  |
| Meets Technical Standards <input type="checkbox"/>                                                          | Does Not Meet<br>Technical Standards <input type="checkbox"/> | Reviewed by: _____                         |  |
| Date Application Received: _____                                                                            | Date All Information Received: _____                          |                                            |  |
| Fee Paid <input type="checkbox"/>                                                                           | Check No. _____                                               |                                            |  |
|   | <b>Applicant (Contractor)</b>                                 | <b>Erosion Control Consultant/Engineer</b> |  |
| <b>Name:</b>                                                                                                |                                                               |                                            |  |
| <b>Address:</b>                                                                                             |                                                               |                                            |  |
| <b>City/State/Zip:</b>                                                                                      |                                                               |                                            |  |
| <b>Phone:</b>                                                                                               |                                                               |                                            |  |
| <b>Relationship to Project:</b>                                                                             |                                                               |                                            |  |
| <b>Principal Contact Responsible for Installation, Maintenance and Removal of Erosion Control Measures:</b> |                                                               |                                            |  |
| <b>Name:</b>                                                                                                |                                                               |                                            |  |
| <b>Phone:</b>                                                                                               |                                                               | <b>Fax:</b>                                |  |
| <b>Type of Construction:</b>                                                                                |                                                               |                                            |  |
| <b>Proposed Construction Start Date:</b>                                                                    |                                                               |                                            |  |

**ECIP REQUIREMENTS:**

- Attach a description of Erosion Control devices and other Best Management Practices to be utilized on the project(s). The description should include, but not be limited to: type of products (i.e. *Geotex Fabric*), manufacturer's names and types of equipment (i.e. self-contained power broom).
- Attach the intended timetable and sequence of construction activities.
- Attach the intended timetable and sequence of Best Management Practices and devices to be implemented for erosion control.
- Attach a site plan showing approximate location(s) of erosion control devices. The site plan shall be at a scale of no less than 1"=100'. The plan shall also indicate the direction of runoff flow, the construction limits, temporary stockpiles and any other significant information.

Upon receipt of all required information, the ECIP will be reviewed within ten (10) working days and all involved parties will be notified as to whether or not the plan meets technical standards.

**Applicant's Signature:** \_\_\_\_\_ **Date:** \_\_\_\_\_

BLANK

# CITY OF MILWAUKEE

## DEPARTMENT OF PUBLIC WORKS

### EROSION CONTROL-SIMPLIFIED CHECKLIST

#### SITE CHARACTERISTICS

The Contractor may utilize the City of Milwaukee plan set for this contract or provide a site diagram. The following information shall be included:

- The scale of the drawing (not less than 1"=100')
- A north arrow (towards the top or to the right of the plan)
- The name of all project streets and streets abutting the project
- Approximate location of all existing and proposed drainage structures
- The direction of water runoff (flow arrows)
- The limits of construction
- The approximate location of all erosion control devices
- Areas where vegetation will be disturbed and re-established
- For non right-of-way projects, locate watershed areas of overland and concentrated flow. Include area sizes in acres and representative soil type of disturbed areas.

#### Erosion Control Practices

- Stormwater inlet protection:
  1. Any structure that is connected to the drainage system shall be protected from sediment entering the system.
  2. All stormwater inlets adjacent to and on the project site shall have type M inlet protection.
  3. If the frame of any stormwater inlet is removed or openings are in the masonry and stormwater may enter, the protection device should be changed to a type R.
  4. Any manholes that the frame is removed or openings are in the masonry and stormwater may enter shall have a type R erosion control.
- Temporary storage piles:
  1. Storage of erodable materials (i.e. gravel) should not be closer than 25 feet from a roadway or drainage way. If placed in the right-of-way, the stockpiles shall not be placed closer than 100 feet of an unprotected storm drain. Covering or surrounding with straw bales, silt fence or other measures, shall control erosion from stockpiles existing less than ten (10) days. Stockpiles existing longer than ten (10) days shall be seeded and mulched.
- Tracking:
  1. The project and surrounding roadways shall be kept free from materials that may enter the drainage system. Tracked roadways shall be cleaned immediately by means other than flushing with water.
  2. Tracking pads at ingress and egress points may be used to help control tracking of sediment onto roadway surfaces. The pads shall be constructed with a minimum of 2-inch size stone, 8-feet wide and a minimum of 50-feet long.
  3. The project roadways should be cleaned on a daily basis. Cleaning shall be done by means other than flushing with water.

- Location of sediment controls (i.e. silt fence, straw bales, waddles and other planned practices) that minimize the amount of sediment from leaving the site:
  1. The “*Wisconsin Construction Site Best Management Practices Handbook*” should be consulted.
- Dewatering:
  1. Water containing particles of 100 microns or greater shall be treated by use of temporary sediment basins or other devices designed to remove particles of 100 microns or greater.
- Vegetation:
  1. The construction activity should be staged as to limit the amount of time vegetation is stripped and re-established.
- Maintenance:
  1. A schedule for maintaining all erosion control devices is necessary to maximize the effort of limiting sediment from entering the drainage system.
  2. All devices should be checked and maintained after a rainfall event that totals 0.50 inches.
  3. All devices should be checked and maintained at least once a week.

## **NOTICE TO CONTRACTORS**

Effective immediately, the City of Milwaukee has adopted an ordinance relative to Prompt Payment as follows:

2.9.16.b) It is the City's policy to pay all invoices within 30 days. If the City does not make payment within 45 days after receipt of properly completed supporting payment and other required contract documentation, the City shall pay simple interest beginning with the 31st calendar day at the rate of one percent per month (unless the amount due is subject to a good-faith dispute and, before the 45th day of receipt, notice of the dispute is sent to the contractor by first-class mail, personally delivered, or sent in accordance with the notice provisions in the contract). If there are subcontractors, consistent with s.66.0135(3), Wis. Stats., the prime contractor must pay the subcontractors for satisfactory work within seven days of the contractor's receipt of payment from the City of Milwaukee, or seven days from receipt of a properly submitted and approved invoice from the subcontractor, whichever is later. If the contractor fails to make timely payment to a subcontractor, the contractor shall pay interest at the rate of 12 percent per year, compounded monthly, beginning with the 8th calendar day. Reference Common Council File No. 101137 adopted January 2011.

## City Of Milwaukee

### Department Of Public Works

#### Small Business Enterprise (SBE) Provisions

##### I. General

- A. In accordance with Chapter 370 of the Milwaukee Code of Ordinances, Small Business Enterprise (SBE) participation is required in all contracting activities of the Department of Public Works. The ordinance requires that certified SBEs be utilized for 25% of the total dollars annually expended through prime contracts or subcontracts for Construction and the purchase of Goods and Services. For the purchase of Professional Services the requirement is 18%. To that end, the Commissioner of Public Works, as a contracting officer for the City, requires all bidders to utilize SBEs as subcontractors and material suppliers on all contracts. For this contract, bidders are required to achieve the minimum percent of SBE participation listed in the Acknowledgements page/section and/or the Official Notice document.
- B. The prime contractor shall prepare and submit accurate and timely SBE utilization forms and reports to the Department of Public Works. The reports shall include, but not be limited to, Compliance Plan (Form A), monthly utilization (Form D), and SBE subcontractor payment certification (Form E) forms as directed. Failure to submit the required forms and reports to the Department of Public Works may result in disqualification of future bids, delay of payments, or other appropriate sanctions. Final contract payments will not be made until final SBE utilization reports and SBE subcontractor payment certification forms are on file with the Department of Public Works.
- C. During the performance of this contract, the Department of Public Works reserves the right to conduct compliance reviews. If the contractor is not in compliance with the specifications, the Commissioner of Public Works will notify the contractor in writing of the corrective action that will bring the contractor into compliance. If the contractor fails or refuses to take corrective action as directed, the Department of Public Works may take one or more of the actions listed below:
1. Terminate or cancel the contract, in whole or in part.
  2. Consider possible debarment of the prime contractor from bidding.
  3. Withhold payments on the contract.
  4. Any other remedy available to the City at law or in equity.

##### II. Definitions

- A. "SMALL BUSINESS ENTERPRISE" (SBE) means a small business concern that is 51% owned, operated and controlled by one or more individuals who are a minority, woman and/or a small business owner (who is at an "economic disadvantage"). The individuals must have day-to-day operational and managerial control and interest in capital, financial risks and earnings commensurate with the percentage of their ownership.
- B. "OWNED, OPERATED AND CONTROLLED" means a business which is one of the following:
1. A sole proprietorship legitimately owned and operated and controlled by a minority, women or an individual at a disadvantage as defined in Chapter 370.
  2. A partnership or joint venture legitimately owned, operated and controlled by individuals who are minorities, women or individuals who are at a disadvantage and who own at least 51% of the beneficial ownership interests in the enterprise and who hold at least 51% of the voting interests of the enterprise eligible as defined in Chapter 370.

3. A corporation legitimately owned, operated and controlled by one or more individuals who are a minority, woman or individual at a disadvantage and who own at least 51% of the outstanding shares and who hold at least 51% of the voting interests of the corporation eligible as defined in Chapter 370.

### III. SBE Utilization Requirements

- A. Each prime contractor shall utilize SBE to the minimum percent listed in the Acknowledgements section/page and or Official Notice Document for this contract. Note that the prime contractors shall be required to attain SBE participation on their base bid excluding specified allowances, alternatives, and change orders. SBE commitments relative to contract award shall be based upon the approved SBE Compliance Plan (Form A).
- B. The determination of SBE utilization shall be based on the following criteria:
  1. The firms identified as SBE by the prime contractor on the SBE Compliance Plan (Form A) must be certified by the Office of Small Business Development prior to bid opening.
  2. The prime contractor shall be credited for the entire expenditure to SBE firms only if all of the identified scope of work is performed directly by the certified SBE firm.
  3. The prime contractor shall be credited for the entire expenditure to SBE manufacturer only if the manufacturer produces goods from raw materials or substantially alters them for resale. Only 20% of the SBE goals may be expended for SBE suppliers that do not manufacture products they supply.
  4. The prime contractor shall count toward the SBE requirement only those payments to SBEs who perform a commercially-useful function in the actual performance of the contract. While that generally means an SBE should be engaged in direct contract work, a "commercially-useful function" may also include management of a third tier subcontractor. For example, while an SBE trucking subcontractor is always expected to perform some direct work on the project, in some cases it may become necessary to subcontract work out to one or more third tier subcontractors. If a third tier subcontractor is also an SBE, the full amount of the work performed by that third tier SBE can be counted toward SBE participation. However, if the third party subcontractor is not an SBE, the prime contractor may only count 20% of the amount being subcontracted to the third tier non-SBE subcontractor. SBEs are required to notify the Department of Public Works if they subcontract out work so that the Department can determine how much, if any, of the subcontracted work can be counted toward the SBE requirement. The Commissioner of Public Works will make the final determination and evaluation of whether the SBE is performing a commercially-useful function.
- C. The contractor, by signing and submitting a bid, certifies that the contractor understands the provisions of Chapter 370 and knows of and intends to comply with them. The completed SBE Compliance Plan (Form A) must be submitted by the apparent low bid contractor within three (3) working days after the identification of the "low bidder."
  1. Information on Form A shall include, but not be limited to:
    - a. The names, addresses, telephone numbers, SBE Certification designation and contact person names for the certified SBE contractors that will participate on the project as subcontractors or suppliers;
    - b. A description of the scope of work to be performed by the SBE on this project; and
    - c. The SBE contractor dollar value(s) and corresponding percentages that the dollar values represent of the total contract amount.

2. Listing an SBE on the Compliance Plan (Form A) shall constitute a representation that the contractor has communicated directly with the SBEs listed. If awarded the contract, the bidder will enter into a subcontract with the firm for the portion of the work listed.
3. SBE participation is an element of bid responsiveness. Failure to meet the specified SBE requirements will render the bid unresponsive. The contract may then be awarded to the next apparent low bidder. Under certain circumstances, failure to meet specified SBE requirements after submission of an apparent low bid may result in surrender of the bidder's bid bond.
4. Only SBEs that have been certified by the Office of Small Business Development may be listed on the SBE Compliance Plan (Form A) and counted towards the percentage requirements on this project. A listing of the currently City certified SBE firms is maintained at:

Office of Small Business Development  
200 East Wells Street  
City Hall, Room 606  
Milwaukee, Wisconsin 53202  
Phone: (414) 286-5553  
FAX: (414) 286-8752  
[www.milwaukee.gov/osbd](http://www.milwaukee.gov/osbd)

- D. After execution of the contract, if for any reason an SBE cannot perform, the prime contractor shall contact the Commissioner of Public Works for approval to substitute another certified SBE firm. The prime contractor must submit a written request for substitution which specifies the reasons for the request. Approval must be obtained prior to making substitutions. Any difference in the cost occasioned by such substitution shall be borne by the prime contractor. If the prime contractor cannot find another certified firm to do the work at a comparable price, a non-SBE firm may be substituted with the approval of the Commissioner of Public Works.
- E. If the prime contractor has a problem in meeting the SBE requirements or if any other problems relative to SBE(s) arise during the completion of this project, the prime contractor shall immediately contact the Commissioner of Public Works.
- F. Certification from programs other than the Office of Small Business Development is neither accepted by the City of Milwaukee nor do they have any bearing whatsoever on the eligibility criteria established by the City of Milwaukee.
- G. Right to Appeal.

All contracts awarded under ss.7-14-2 and 7-22 of the City Charter shall be awarded by the Commissioner of Public Works to the lowest responsible bidder determined in accordance with applicable City ordinances for participation of the Office of Small Business Development. Following the opening of any bid involving a determination under applicable City ordinances for participation of SBE, the Commissioner of Public Works shall make a written recommendation as to the lowest responsible bidder and notify all bidders by publication in an official City newspaper as to the content of the written recommendation. Any bidder who objects to the recommendation on grounds of determinations made under applicable City ordinances for participation of SBE may appeal the recommendation on such grounds by filing a written appeal with the Commissioner of Public Works within five (5) working days of the date of publication. The appeal shall state the specific objection to the recommendation, include supporting documentation and specify an alternative recommendation. The Commissioner of Public Works shall schedule a hearing before an appeals committee consisting of the Chair of the Economic Development Committee or the Chair's designee, a member of the Economic Development Committee selected by the Chair and the Director of the Office of Small Business Development to be held within five (5) days of receipt of the appeal. The Committee shall have authority by majority vote to affirm or set aside the recommendation of the Commissioner of Public Works and its decision in this regard shall be final. In the event a timely appeal, meeting the requirements above is not filed, or the Committee affirms

the Commissioner's recommendation following a timely appeal, meeting the requirements above, the Commissioner shall make an award in accordance with the recommendation.

H. **Percentage of Required SBE Participation**

Construction 25%

The Purchase of Goods and Services 25%

The Purchase of Professional Services 18%

Rev. 5-2013  
SBE provisions 5-13

BLANK

**DEPARTMENT OF PUBLIC WORKS  
SMALL BUSINESS ENTERPRISE PROGRAM**

**Form D –SBE MONTHLY REPORT**

(1) Report for the Month of \_\_\_\_\_ 20\_\_\_\_ (Final: yes \_\_\_ no \_\_\_ )

(2) Prime Contractor/Firm \_\_\_\_\_

(3) Full Address & Phone Number: \_\_\_\_\_

(4) Description of work/service performed and/or material supplied \_\_\_\_\_

(5) DPW Contract No. C \_\_\_\_\_ (6) Official Notice No. / Project Number \_\_\_\_\_

7) Start Date: \_\_\_\_\_ (8) Prime Contractor's Total \$: \_\_\_\_\_

(9) Completion Date: \_\_\_\_\_ (10) Prime Contractor paid to date \$: \_\_\_\_\_

(11) Small Business % \_\_\_\_\_ and Small Business \$ amount \_\_\_\_\_

List all SBE subcontractor firm(s) utilized in connection with the above contract, either as service performed and/or supplier for the month. This form shall be signed and returned. **If this represents the final report, be sure to attach SBE Payment Certification Form (Form E) for each sub listed.**

| NAME OF SBE FIRM(s)         | WORK/SERVICE PERFORMED or MATERIAL SUPPLIED | AMOUNT PAID FOR THE MONTH | TOTAL \$ PAID TO DATE |
|-----------------------------|---------------------------------------------|---------------------------|-----------------------|
|                             |                                             |                           |                       |
|                             |                                             |                           |                       |
| <b>TOTAL PAID TO SBE(s)</b> |                                             |                           |                       |

I/we hereby certify that I/we have read the above and approved this information to be precise and confirmed.

(12) Report Prepared By: \_\_\_\_\_  
(Name) (Title) (Phone Number)

(13) Authorized Signature : \_\_\_\_\_  
(Name) (Title)

(14) Date \_\_\_\_\_

Note: This form should be submitted no later than the 20<sup>th</sup> of every month to **DEPARTMENT of PUBLIC WORKS CONTRACT ADMINISTRATION, Room 506, Municipal Building, 841 North Broadway, Milwaukee, WI 53202.**

**DIRECTIONS FOR SBE MONTHLY REPORT (FORM D)**

1. List the month and year that the report is being submitted for. **Note: If this is the final report, check yes and submit Form E Subcontractor Payment Certification Form.**
2. Prime contractor's or firm's registered company name.
3. List full registered business address to include city/state, zip code and telephone number.
4. Brief description service performed and/or material supplied on this contract.
5. List the DPW Contract Number, as represented on the contract document.
6. List the official notice & project number as represented on the front page of the contract.
7. List the start date of the project.
8. List the total dollars awarded to the prime contractor.
9. List the completion date of the project.
10. Total dollars paid to Prime contractor to date.
11. List SBE percentage **REQUIRED** on this project and the SBE dollar amount.
12. List the name, title and phone number of the individual who prepared the report.
13. Provide the authorized signature and title of the individual who approves the report.
14. List the date that the report is completed.

**THIS REPORT IS DUE THE 20TH OF EVERY MONTH FOR THE PREVIOUS MONTH'S ACTIVITY.  
FAILURE TO RETURN THIS FORM BY THE SPECIFIED TIME MAY CAUSE A DELAY IN PAYMENTS.**

**City Of Milwaukee**  
**Department Of Public Works**  
**Small Business Enterprise Program (SBE)**  
**Subcontractor Payment Certification**

(This form must be completed by the SBE subcontractor and attached to the Prime Contractor's Final SBE Form D Report)

**-PRIME CONTRACTOR & SUBCONTRACTOR EXECUTE-**

**Section A - SBE Company Officer & Prime Contractor Complete For Payment That Has Been Received**

**SBE Subcontractor Name :** \_\_\_\_\_

Official Notice No.: \_\_\_\_\_ Project No. \_\_\_\_\_ **DPW Contract No. C** \_\_\_\_\_

I hereby certify that I have received \$ \_\_\_\_\_ for subcontract work on the above project.

Dated: \_\_\_\_\_ Signature of **SBE** Subcontractor: \_\_\_\_\_

Printed Name & Title of **Certified SBE** Subcontractor:  
\_\_\_\_\_

Acknowledged by **Prime** Contractor Signature: \_\_\_\_\_

Printed name & Title of **Prime** Contractor: \_\_\_\_\_

\*\*\*\*\*

**-PRIME CONTRACTOR & SUBCONTRACTOR EXECUTE-**

**Section B – Prime contractor and SBE Company Officers Complete if Full Payment Has Not Been Made to the SBE Subcontractor and a balance remains to be paid.**

**Prime** Contractor: \_\_\_\_\_

**SBE** Subcontractor: \_\_\_\_\_

Official Notice No.: \_\_\_\_\_ Project No. \_\_\_\_\_ **DPW Contract No. C** \_\_\_\_\_

I hereby certify that I will pay \$ \_\_\_\_\_ to \_\_\_\_\_  
for subcontract work on the above project. (Name of SBE Firm)

Dated: \_\_\_\_\_ Signature of **Prime** Contractor: \_\_\_\_\_

Printed Name & Title of **Prime** Contractor: \_\_\_\_\_

Acknowledged by: **SBE** Subcontractor Signature: \_\_\_\_\_

Printed name & Title of **SBE** Subcontractor: \_\_\_\_\_

**City of Milwaukee  
Department of Public Works**

**Residents Preference Program Provisions**

I. General

- A. In accordance with Chapter 309 of the Milwaukee Code of Ordinances, residents preference hiring is required for all construction contracting activities of the Department of Public Works. The ordinance requires that 40% of WORKER HOURS worked on a DPW contract be performed by UNEMPLOYED or UNDEREMPLOYED RESIDENTS of the City, except in special cases where the Commissioner of Public Works determines there is sufficient reason to impose lesser levels of participation. Further, the Commissioner of Public Works may increase the percentage of RESIDENT worker participation to more than 40% on specific contracts. For this contract, bidders are required to show that the minimum percent of WORKER HOURS, as listed in the acknowledgements section/page and/or the Official Notice document will be performed by UNEMPLOYED or UNDEREMPLOYED RESIDENTS of the City. Up to one-third of required worker hours may be achieved by documenting the use of UNEMPLOYED or UNDEREMPLOYED RESIDENTS on projects undertaken by the contractor where such compliance is not required, or by hiring UNEMPLOYED or UNDEREMPLOYED RESIDENTS on a full-time permanent basis for non-construction job categories connected to the project. Such adjustments must be proposed in an affidavit on a form provided by the department setting forth the facts upon which the request for adjustment is based.
- B. The contractor, prior to commencing work, shall submit an affidavit (Form I) for proof of residency for all employees utilized by the contractor and subcontractors to meet the Residents Preference Program requirements, stating that each employee is either UNEMPLOYED or UNDEREMPLOYED and is a RESIDENT of the City. The contractor shall prepare and submit accurate and timely resident utilization forms and reports to the Department of Public Works. Time Reports shall be submitted within ten (10) days following completion of work, or every three months, whichever comes first. The reports shall identify the name, address, race, gender, work classification, wage rates and hours worked of all employees utilized on the contract by the contractor and all subcontractors. Failure to submit the required forms and reports to the Department of Public Works may result in disqualification of future bids, delay of payments, or other appropriate sanctions. Final contract payments will not be made until the summary of hours worked on the back of the Prime Contractor's Affidavit of Compliance is completed and on file with the Department of Public Works. Forms shall be submitted to DPW, Room 506, Municipal Building, 841 North Broadway, Milwaukee, WI 53202.
- C. During the performance of this contract the Department of Public Works reserves the right to conduct compliance reviews. If the contractor is not in compliance with the specifications, the Commissioner of Public Works will notify the contractor in writing of the corrective action that will bring the contractor into compliance. If the contractor fails or refuses to take corrective action as directed, or if the contractor, prime or sub, submits any documents which contain any false, misleading, or fraudulent information, or if the contractor or subcontractor fail to comply with this ordinance, the Department of Public Works may take one or more of the actions listed below.
1. Withhold payments on the contract.
  2. Terminate or cancel the contract, in whole or in part.
  3. Consider possible debarment of the contractor from bidding for a period of up to two years.
  4. Any other remedy available to the City at law or in equity.
- D. The penalty for any person, firm, or corporation knowingly engaging in fraud, misrepresentation, or in any attempt directly or indirectly, to evade the provisions of this ordinance by providing false, misleading, or fraudulent information shall, upon conviction, forfeit not less than \$1,000 or more than \$5,000 together with the costs of prosecution and, upon default of payment, shall be imprisoned in the county jail or house of correction not to exceed 90 days, or until the forfeiture costs are paid.

II. Definitions

- A. RESIDENT – A person who maintains his or her place of permanent abode in the City of Milwaukee. Domiciliary intent is required to establish that a person is maintaining his or her place of permanent

abode in the City. Mere ownership of real property is not sufficient to establish domiciliary intent. Evidence of domiciliary intent includes, without limitations, the location where a person votes, pays personal income taxes, or obtains a driver's license.

- B. UNEMPLOYED or UNDEREMPLOYED – a RESIDENT that has worked less than 1,200 hours in the preceding 12 months or has not worked in the preceding 30 days or, regardless of employment status, has household income at or below the federal poverty guidelines as adjusted by the Wisconsin Department of Public Instruction to define eligibility for reduced lunch in public schools. A RESIDENT will continue to qualify as unemployed or underemployed for five (5) years from the date he or she first participates in a contract under Chapter 309. If a RESIDENT becomes an apprentice for a contractor or becomes a participant in an on-the-job training program as determined by the City immediately after or in the course of performing on a particular construction contract, he or she shall continue to qualify as unemployed or underemployed for a period not exceeding 5 years from the date the person became an apprentice or participant in such on-the-job training program.
- C. WORKER HOURS – means the total hours worked on a construction contract by skilled and unskilled construction trade workers, whether those workers are employed by the contractor or any subcontractor. In determining the total worker hours to be furnished at a construction site, the number of hours devoted to all tasks customarily performed on a construction site shall be included, whether or not such tasks are performed on the construction site. "Worker hours" includes work performed by persons filling apprenticeships and participating in on-the-job training programs and excludes the number of hours of work performed by all non-Wisconsin residents.

### III. Residency Utilization Requirements

- A. The contractor shall utilize UNEMPLOYED or UNDEREMPLOYED RESIDENTS of the City in a minimum amount equal to the percentage of the WORKER HOURS as stated in paragraph IA above.
- B. The contractor, by signing and submitting a bid, certifies that it understands the provisions of Chapter 309 and knows of and intends to comply with them, and shall ensure that all subcontractors are also informed.
- C. The contractor shall maintain, and shall ensure that all subcontractors maintain, personnel records listing the name, address, race and gender of all employees utilized for this contract and any records demonstrating that the employees utilized by the contractor in meeting the residency requirements are actual residents of the City. These records shall be maintained for seven (7) years after the contractor has received final payment under the contract and shall be made available to the Commissioner of Public Works upon reasonable notice.
- D. Compliance with these residency requirements is an element of bid responsiveness. Failure to meet the specified residency requirements will render the bid unresponsive, and the Commissioner of Public Works may then recommend the award to the next apparent low bidder.
- E. The City recognizes the following organization which can be contacted for access to trained or qualified workers from the City. Other organizations or sources of qualified RESIDENTS can be used at the bidder's discretion.

Big Step, located at 3841 West Wisconsin Avenue, Milwaukee, WI 53208. Telephone 414-342-9787, fax number 414-342-3546.
- F. If the prime contractor has problems in meeting the residency requirements or if any other problems relative to residency participation arise during the completion of this project, the prime contractor shall immediately contact the Commissioner of Public Works.
- G. Right to Appeal – All contracts awarded under ss. 7-14-2 and 7-22 of the City Charter shall be awarded by the Commissioner of Public Works to the lowest responsible bidder determined in accordance with any applicable City ordinances relating to the participation of Small Business Enterprise Programs or requiring participation of City RESIDENTS. Following the opening of any bid where the Commissioner has considered compliance with such City ordinances, the Commissioner shall publish in an official City newspaper his or her determination as to the lowest responsible bidder. Any bidder who objects to the determination based on the consideration of such City Ordinances, may appeal the recommendation by filing a written appeal with the Commissioner within five (5) working days of the date of publication. The appeal shall state the specific objection to the determination, including supporting documentation, and specify an alternative determination. Any appeals that do not conform to this section shall not be

considered. The Commissioner shall schedule a hearing before the Public Works Contract Appeals Committee which shall be comprised of the chair of the Economic Development Committee or his or her designee and a member of the Economic Development Committee selected by the chair and the Director of Administration or his or her designee to be held within five days of receipt of the appeal. The Public Works Contract Appeals Committee shall have the authority by majority vote to affirm or set aside the determination of the Commissioner and their decision in this regard shall be final. In the event that a timely appeal meeting the requirements of this paragraph is not filed, or the Committee affirms the Commissioner's determination following a timely appeal, the Commissioner shall make an award in accordance with his or her determination.

\_\_\_\_\_  
Contractor Name

\_\_\_\_\_  
DPW Contract No.

**Employee Affidavit**  
**Residents Preference Program**

I certify that I maintain my permanent residence in the City of Milwaukee and that I vote, pay personal income tax, obtain my driver's license, etc. at \_\_\_\_\_, Milwaukee, WI \_\_\_\_\_  
(Address) (Zip Code)

**Residency status:**

To verify my resident status, attached please find the following (check *two*)

- \_\_\_\_\_ Copy of my voter's certification form.
- \_\_\_\_\_ Copy of my last year's Form 1040.
- \_\_\_\_\_ Copy of my current Wisconsin Driver's License or State ID.
- \_\_\_\_\_ Copy of Other (i.e., Utility bill, Lease, etc.)

**AND**

**Unemployment status:**

I certify that I have been unemployed as follows: (Check those that apply)

- \_\_\_\_\_ I have worked less than 1,200 hours in the preceding 12 months.
- \_\_\_\_\_ I have not worked in the preceding 30 days.

**OR**

**Underemployed status:**

\_\_\_\_\_ I certify that based on the attached chart (Income Eligibility Guidelines), I am underemployed.

\_\_\_\_\_  
Print Name

\_\_\_\_\_  
Sign Name

\_\_\_\_\_  
Social Security Number

\_\_\_\_\_  
Home Telephone Number

Subscribed and sworn to me this \_\_\_\_\_ day

Of \_\_\_\_\_, \_\_\_\_\_ A.D.

My Commission Expires \_\_\_\_\_.

\_\_\_\_\_  
Notary Public Milwaukee County

## Income Eligibility Guidelines July 1, 2015 to June 30, 2016

Eligibility determination is based on household size and income.  
Total income must be at or below the amounts in this table.

| <b>Household Size</b>                    | <b>Yearly</b> | <b>Monthly</b> | <b>Twice per month</b> | <b>Every 2 weeks</b> | <b>Weekly</b> |
|------------------------------------------|---------------|----------------|------------------------|----------------------|---------------|
| 1                                        | 21,775        | 1,815          | 908                    | 838                  | 419           |
| 2                                        | 29,471        | 2,456          | 1,228                  | 1,134                | 567           |
| 3                                        | 37,167        | 3,098          | 1,549                  | 1,430                | 715           |
| 4                                        | 44,863        | 3,739          | 1,870                  | 1,726                | 863           |
| 5                                        | 52,559        | 4,380          | 2,190                  | 2,022                | 1,011         |
| 6                                        | 60,255        | 5,022          | 2,511                  | 2,318                | 1,159         |
| 7                                        | 67,951        | 5,663          | 2,832                  | 2,614                | 1,307         |
| 8                                        | 75,647        | 6,304          | 3,152                  | 2,910                | 1,455         |
| 9                                        | 83,343        | 6,946          | 3,473                  | 3,206                | 1,603         |
| 10                                       | 91,039        | 7,588          | 3,794                  | 3,502                | 1,751         |
| 11                                       | 98,735        | 8,230          | 4,115                  | 3,798                | 1,899         |
| 12                                       | 106,431       | 8,872          | 4,436                  | 4,094                | 2,047         |
| For Each Additional Household Member Add | 7,696         | 642            | 321                    | 296                  | 148           |

Source: Wisconsin Department of Public Instruction

**City of Milwaukee**  
**Department of Public Works**  
**Apprenticeship Provisions**

I. General:

- A. In accordance with Section 309-38 of the Milwaukee Code of Ordinances, apprenticeship requirements will be specified on all Department of Public Works construction contracts, where appropriate, which are in excess of \$100,000. The ordinance requires that a contractor employ apprentices in the performance of the contract and of all subcontracts entered into by the contractor in accordance with the maximum ratio of apprentices to journeymen as established by the Wisconsin Department of Industry, Labor, and Human Relations. Fair consideration must be given to minorities and women. For this contract, bidders are required to utilize apprentice(s) from \_\_\_\_\_ of the following trade(s):

(See "Ratio of Apprentices to Journeymen").

- B. The contractor shall prepare and submit an accurate and timely Apprenticeship Utilization Form (Form F) and other reports to the Department of Public Works. The Apprenticeship Utilization Form shall be returned with the executed contract and shall specifically identify the apprentice(s) that will work on the project. The Contractor Time Report shall be submitted within ten (10) days following completion of work or every three (3) months, whichever comes first. Failure to submit the required forms and reports to the Department of Public Works may result in disqualification of future bids, delay of payments, or other appropriate sanctions. Final contract payments will not be made until all apprenticeship related reports are on file with the Department of Public Works.
- C. During the performance of this contract the Department of Public Works reserves the right to conduct compliance reviews. If the contractor is not in compliance with the specifications, the Commissioner of Public Works will notify the contractor in writing of the corrective action that will bring the contractor into compliance. If the contractor fails or refuses to take corrective action as directed, or if the contractor, prime or sub, submits any documents which contain any false, misleading, or fraudulent information, or if the contractor or subcontractor fail to comply with this ordinance, the Department of Public Works may take one or more of the actions listed below:
1. Withhold payments on the contract.
  2. Terminate, suspend, or cancel the contract, in whole or in part.
  3. After due process, consider debarment of the contractor from bidding for a two-year period.
  4. Any other remedy available to the City at law or in equity.

II. Definitions:

- A. Apprentice - a person, 16 years of age or over, who shall enter into a written contract of service where he or she is to receive from or through his or her employer in consideration for his or her services, in whole or in part, instruction in any trade, craft, or business. Apprenticeship agreements shall be governed by Ch. 106, Wis. Stats.

- B. Construction - Means either new construction work or repair work on any roads, bridges, sewers, streets, alleys, buildings, or any other public works.

III. Apprenticeship Utilization Requirements:

- A. The contractor shall utilize apprentices in a minimum amount equal to that stated in paragraph I-A above.
- B. The contractor, by signing and submitting a bid, certifies that the contractor understands the provisions of Chapter 309 and knows of and intends to comply with them.
- C. The contractor shall maintain personnel records listing the names and addresses of its employees utilized for this contract in meeting apprenticeship requirements. These records shall be maintained for three (3) years after the contractor has received final payment under the contract and shall be made available to the Commissioner of Public Works upon reasonable notice.
- D. Compliance with these apprenticeship requirements is an element of bid responsiveness. Failure to meet the specified apprenticeship requirements will render the bid unresponsive, and the Commissioner of Public Works may then recommend award to the next apparent low bidder.
- E. If the prime contractor has problems in meeting the apprenticeship requirements or if any other problems relative to apprenticeship participation arise during the completion of this project, the prime contractor shall immediately contact the Commissioner of Public Works.

**PROPOSED RESIDENT/APPRENTICE UTILIZATION FORM**

This is a preliminary statement of proposed workforce needs where known

Official Notice # \_\_\_\_\_ Project # \_\_\_\_\_ Contract # \_\_\_\_\_

Contractor \_\_\_\_\_

| JOB CATEGORY                         | PROPOSED # OF HOURS ON THIS PROJECT | PROPOSED # OF HOURS FOR SPECIAL IMPACT AREA RESIDENTS | PROPOSED # OF HOURS FOR ALL OTHER WORKERS |
|--------------------------------------|-------------------------------------|-------------------------------------------------------|-------------------------------------------|
| <b>TRUCK DRIVERS:</b>                |                                     | ( %)                                                  | ( %)                                      |
| <b>OPERATING ENGINEERS:</b>          |                                     |                                                       |                                           |
| <i>Journeyman</i>                    |                                     | ( %)                                                  | ( %)                                      |
| <i>Apprentices</i>                   |                                     | ( %)                                                  | ( %)                                      |
| <b>SKILLED TRADES:<br/>(Specify)</b> |                                     |                                                       |                                           |
| <i>Journeyman</i>                    |                                     | ( %)                                                  | ( %)                                      |
| <i>Apprentices</i>                   |                                     | ( %)                                                  | ( %)                                      |
| <i>Trainees</i>                      |                                     | ( %)                                                  | ( %)                                      |
| <b>LABORERS:<br/>(Specify type)</b>  |                                     |                                                       |                                           |
|                                      |                                     | ( %)                                                  | ( %)                                      |
NAME and ADDRESS of Target Area Residents:

\_\_\_\_\_

\_\_\_\_\_

\_\_\_\_\_

\_\_\_\_\_

\_\_\_\_\_

\_\_\_\_\_

\_\_\_\_\_

\_\_\_\_\_

NAME and ADDRESS of Apprentices:

\_\_\_\_\_

\_\_\_\_\_

\_\_\_\_\_

\_\_\_\_\_

\_\_\_\_\_

\_\_\_\_\_

## **PREVAILING WAGE NOTICE**

**ALL PREVAILING WAGE CONTRACTS AWARDED BY THE DEPARTMENT OF PUBLIC WORKS AFTER THE FIRST OF ANY CALENDAR YEAR ARE SUBJECT TO THE NEW PREVAILING WAGE SCHEDULE THAT GOES INTO EFFECT ON JANUARY 2<sup>ND</sup>. THE PREVAILING WAGE SCHEDULE INCLUDED IN BID PACKAGES ISSUED LATE IN THE PRECEDING YEAR MAY NOT BE TOTALLY ACCURATE FOR CONTRACTS OFFICIALLY AWARDED AFTER THE TURN OF THE YEAR. THE NEW PREVAILING WAGE WILL BE INCORPORATED INTO THE CONTRACT WHEN AWARDED.**

**BIDDERS ARE REQUIRED TO UTILIZE THE WISCONSIN DEPARTMENT OF WORKFORCE DEVELOPMENT'S "DICTIONARY OF OCCUPATIONAL CLASSIFICATIONS AND WORK DESCRIPTIONS" TO DETERMINE THE APPROPRIATE JOB CLASSIFICATIONS AND WAGE RATES FOR THEIR EMPLOYEES PRIOR TO BIDDING. THIS DOCUMENT CAN BE FOUND ON THEIR WEBSITE AT [DWD.WISCONSIN.GOV](http://DWD.WISCONSIN.GOV); TYPE "DICTIONARY" IN THE SEARCH BOX.**

## PREVAILING WAGE RATE DETERMINATION

Issued by the State of Wisconsin  
Department of Workforce Development  
Pursuant to s. 66.0903, Wis. Stats.  
Issued On: 01/07/2015  
Last Amended On: 01/29/2015

**DETERMINATION NUMBER:** 201500024

**EXPIRATION DATE:** Prime Contracts MUST Be Awarded or Negotiated On Or Before 12/31/2015. If NOT, You MUST Reapply.

**PROJECT NAME:** ALL PUBLIC WORKS PROJECTS UNDER SEC. 66.0903, STATS-CITY OF MILWAUKEE

**PROJECT LOCATION:** MILWAUKEE CITY, MILWAUKEE COUNTY, WI

**CONTRACTING AGENCY:** CITY OF MILWAUKEE-DEPT OF PUBLIC WORKS

|                         |   |
|-------------------------|---|
| <b>CLASSIFICATION:</b>  | Contractors are responsible for correctly classifying their workers. Either call the Department of Workforce Development (DWD) with trade or classification questions or consult DWD's Dictionary of Occupational Classifications & Work Descriptions on the DWD website at: <a href="http://dwd.wisconsin.gov/er/prevailing_wage_rate/Dictionary/dictionary_main.htm">dwd.wisconsin.gov/er/prevailing_wage_rate/Dictionary/dictionary_main.htm</a> .   |
| <b>OVERTIME:</b>        | <p>Time and one-half must be paid for all hours worked:</p> <ul style="list-style-type: none"><li>- over 10 hours per day on prevailing wage projects</li><li>- over 40 hours per calendar week</li><li>- Saturday and Sunday</li><li>- on all of the following holidays: January 1; the last Monday in May; July 4; the 1st Monday in September; the 4th Thursday in November; December 25;</li><li>- The day before if January 1, July 4 or December 25 falls on a Saturday;</li><li>- The day following if January 1, July 4 or December 25 falls on a Sunday.</li></ul> <p>Apply the time and one-half overtime calculation to whichever is higher between the Hourly Basic Rate listed on this project determination or the employee's regular hourly rate of pay. Add any applicable Premium or DOT Premium to the Hourly Basic Rate before calculating overtime.</p> <p>A DOT Premium (discussed below) may supersede this time and one-half requirement.</p> |
| <b>FUTURE INCREASE:</b> | When a specific trade or occupation requires a future increase, you MUST add the full hourly increase to the "TOTAL" on the effective date(s) indicated for the specific trade or occupation.   |
| <b>PREMIUM PAY:</b>     | If indicated for a specific trade or occupation, the full amount of such pay MUST be added to the "HOURLY BASIC RATE OF PAY" indicated for such trade or occupation, whenever such pay is applicable.   |
| <b>DOT PREMIUM:</b>     | This premium only applies to highway and bridge projects owned by the Wisconsin Department of Transportation and to the project type heading "Airport Pavement or State Highway Construction." DO NOT apply the premium calculation under any other project type on this determination.   |
| <b>APPRENTICES:</b>     | Pay apprentices a percentage of the applicable journey person's hourly basic rate of pay and hourly fringe benefit contributions specified in this determination. Obtain the appropriate percentage from each apprentice's contract or indenture.   |
| <b>SUBJOURNEY:</b>      | Subjourney wage rates may be available for some of the trades or occupations indicated below with the exception of laborers, truck drivers and heavy equipment operators. Any employer interested in using a subjourney classification on this project MUST complete Form ERD-10880 and request the applicable wage rate from the Department of Workforce Development PRIOR to using the subjourney worker on this project.   |

This document **MUST BE POSTED** by the **CONTRACTING AGENCY** in at least one conspicuous and easily accessible place **on the site of the project**. A local governmental unit may post this document at the place normally used to post public notices if there is no common site on the project. This document **MUST** remain posted during the entire time any worker is employed on the project and **MUST** be physically incorporated into the specifications and all contracts and subcontracts. If you have any questions, please write to the Equal Rights Division, Labor Standards Bureau, P.O. Box 8928, Madison, Wisconsin 53708 or call (608) 266-6861.

**The following statutory provisions apply to local governmental unit projects of public works and are set forth below pursuant to the requirements of s. 66.0903(8), Stats.**

**s. 66.0903 (1) (f) & s. 103.49 (1) (c) "PREVAILING HOURS OF LABOR"** for any trade or occupation in any area means 10 hours per day and 40 hours per week and may not include any hours worked on a Saturday or Sunday or on any of the following holidays:

1. January 1.
2. The last Monday in May.
3. July 4.
4. The first Monday in September.
5. The 4th Thursday in November.
6. December 25.
7. The day before if January 1, July 4 or December 25 falls on a Saturday.
8. The day following if January 1, July 4 or December 25 falls on a Sunday.

**s. 66.0903 (10) RECORDS; INSPECTION; ENFORCEMENT.**

(a) Each contractor, subcontractor, or contractor's or subcontractor's agent performing work on a project of public works that is subject to this section shall keep full and accurate records clearly indicating the name and trade or occupation of every person performing the work described in sub. (4) and an accurate record of the number of hours worked by each of those persons and the actual wages paid for the hours worked.

**s. 66.0903 (11) LIABILITY AND PENALTIES.**

(a) 1. Any contractor, subcontractor, or contractor's or subcontractor's agent who fails to pay the prevailing wage rate determined by the department under sub. (3) or who pays less than 1.5 times the hourly basic rate of pay for all hours worked in excess of the prevailing hours of labor is liable to any affected employee in the amount of his or her unpaid wages or his or her unpaid overtime compensation and in an additional amount as liquidated damages as provided under subd. 2., 3., whichever is applicable.

2. If the department determines upon inspection under sub. (10) (b) or (c) that a contractor, subcontractor, or contractor's or subcontractor's agent has failed to pay the prevailing wage rate determined by the department under sub. (3) or has paid less than 1.5 times the hourly basic rate of pay for all hours worked in excess of the prevailing hours of labor, the department shall order the contractor to pay to any affected employee the amount of his or her unpaid wages or his or her unpaid overtime compensation and an additional amount equal to 100 percent of the amount of those unpaid wages or that unpaid overtime compensation as liquidated damages within a period specified by the department in the order.

3. In addition to or in lieu of recovering the liability specified in subd. 1. as provided in subd. 2., any employee for and in behalf of that employee and other employees similarly situated may commence an action to recover that liability in any court of competent jurisdiction. If the court finds that a contractor, subcontractor, or contractor's or subcontractor's agent has failed to pay the prevailing wage rate determined by the department under sub. (3) or has paid less than 1.5 times the hourly basic rate of pay for all hours worked in excess of the prevailing hours of labor, the court shall order the contractor, subcontractor, or agent to pay to any affected employee the amount of his or her unpaid wages or his or her unpaid overtime compensation and an additional amount equal to 100 percent of the amount of those unpaid wages or that unpaid overtime compensation as liquidated damages.

5. No employee may be a party plaintiff to an action under subd. 3. unless the employee consents in writing to become a party and the consent is filed in the court in which the action is brought. Notwithstanding s. 814.04 (1), the court shall, in addition to any judgment awarded to the plaintiff, allow reasonable attorney fees and costs to be paid by the defendant.

|                                       |
|---------------------------------------|
| <b>BUILDING OR HEAVY CONSTRUCTION</b> |
|---------------------------------------|

Includes sheltered enclosures with walk-in access for the purpose of housing persons, employees, machinery, equipment or supplies and non-sheltered work such as canals, dams, dikes, reservoirs, storage tanks, etc. A sheltered enclosure need not be "habitable" in order to be considered a building. The installation of machinery and/or equipment, both above and below grade level, does not change a project's character as a building. On-site grading, utility work and landscaping are included within this definition. Residential buildings of four (4) stories or less, agricultural buildings, parking lots and driveways are NOT included within this definition.

---

**SKILLED TRADES**

---

| <b>Fringe Benefits Must Be Paid On <u>All</u> Hours Worked</b> |   | <b>HOURLY<br/>BASIC RATE<br/>OF PAY</b> | <b>HOURLY<br/>FRINGE<br/>BENEFITS</b> | <b>TOTAL</b> |
|----------------------------------------------------------------|---|-----------------------------------------|---------------------------------------|--------------|
| <b>CODE</b>                                                    | <b>TRADE OR OCCUPATION</b>   | <b>\$</b>                               | <b>\$</b>                             | <b>\$</b>    |
| 101                                                            | Acoustic Ceiling Tile Installer<br>Future Increase(s):<br>Add \$1.50/hr on 6/1/2015; Add \$1.65/hr on 6/1/2016.<br>Premium Increase(s):<br>DOT PREMIUM: Pay two times the hourly basic rate on Sunday, New Year's Day, Memorial Day, Independence Day, Labor Day, Thanksgiving Day & Christmas Day.   | 34.13                                   | 20.61                                 | 54.74        |
| 102                                                            | Boilermaker<br>Future Increase(s):<br>Add \$1.50/hr. on 01/01/2016   | 33.35                                   | 28.24                                 | 61.59        |
| 103                                                            | Bricklayer, Blocklayer or Stonemason<br>Future Increase(s):<br>Add \$1.35 on 06/01/2015; Add \$1.45 on 06/06/2016<br>Premium Increase(s):<br>DOT PREMIUM: Pay two times the hourly basic rate on Sunday, New Year's Day, Memorial Day, Independence Day, Labor Day, Thanksgiving Day & Christmas Day. | 35.89                                   | 18.64                                 | 54.53        |
| 104                                                            | Cabinet Installer<br>Future Increase(s):<br>Add \$1.42/hr on 6/1/2015; Add \$1.42/hr on 6/1/2016.   | 32.72                                   | 16.00                                 | 48.72        |
| 105                                                            | Carpenter<br>Future Increase(s):<br>Add \$1.50/hr on 6/1/2015; Add \$1.65/hr on 6/1/2016.<br>Premium Increase(s):<br>DOT PREMIUM: Pay two times the hourly basic rate on Sunday, New Year's Day, Memorial Day, Independence Day, Labor Day, Thanksgiving Day & Christmas Day.                         | 34.13                                   | 20.61                                 | 54.74        |
| 106                                                            | Carpet Layer or Soft Floor Coverer   | 33.68                                   | 19.98                                 | 53.66        |
| 107                                                            | Cement Finisher<br>Future Increase(s):<br>Add \$1.30 on 06/01/2015; Add \$1.40 on 06/06/2016   | 32.09                                   | 19.21                                 | 51.30        |
| 108                                                            | Drywall Taper or Finisher<br>Future Increase(s):<br>Add \$.90/hr eff. 06/01/2015; Add \$1.00/hr eff. 06/01/2016; Add \$1.05/hr eff. 06/01/2017   | 29.97                                   | 20.74                                 | 50.71        |

| <b>Fringe Benefits Must Be Paid On <u>All</u> Hours Worked</b> |   | <b>HOURLY<br/>BASIC RATE<br/>OF PAY</b> | <b>HOURLY<br/>FRINGE<br/>BENEFITS</b> | <b>TOTAL</b> |
|----------------------------------------------------------------|---|-----------------------------------------|---------------------------------------|--------------|
| <b>CODE</b>                                                    | <b>TRADE OR OCCUPATION</b>   | <b>\$</b>                               | <b>\$</b>                             | <b>\$</b>    |
| 109                                                            | Electrician<br>Premium Increase(s):<br>DOT PREMIUM: Pay two times the hourly basic rate on<br>Sunday, New Year's Day, Memorial Day, Independence<br>Day, Labor Day, Thanksgiving Day & Christmas Day.   | 33.93                                   | 22.77                                 | 56.70        |
| 110                                                            | Elevator Constructor   | 43.84                                   | 27.09                                 | 70.93        |
| 111                                                            | Fence Erector   | 23.73                                   | 19.09                                 | 42.82        |
| 112                                                            | Fire Sprinkler Fitter   | 39.10                                   | 19.94                                 | 59.04        |
| 113                                                            | Glazier<br>Future Increase(s):<br>Add \$.75/hr eff. 06/01/2015; Add \$.90/hr eff. 06/01/2016   | 34.19                                   | 18.50                                 | 52.69        |
| 114                                                            | Heat or Frost Insulator   | 33.43                                   | 25.81                                 | 59.24        |
| 115                                                            | Insulator (Batt or Blown)<br>Future Increase(s):<br>Add \$1.42/hr on 6/1/2015; Add \$1.42/hr on 6/1/2016.   | 32.72                                   | 16.00                                 | 48.72        |
| 116                                                            | Ironworker<br>Premium Increase(s):<br>DOT PREMIUM: Pay two times the hourly basic rate on<br>Sunday, New Year's Day, Memorial Day, Independence<br>Day, Labor Day, Thanksgiving Day & Christmas Day.   | 30.77                                   | 23.97                                 | 54.74        |
| 117                                                            | Lather   | 33.68                                   | 19.81                                 | 53.49        |
| 118                                                            | Line Constructor (Electrical)   | 37.43                                   | 18.19                                 | 55.62        |
| 119                                                            | Marble Finisher   | 20.00                                   | 0.52                                  | 20.52        |
| 120                                                            | Marble Mason   | 35.37                                   | 17.99                                 | 53.36        |
| 121                                                            | Metal Building Erector   | 22.05                                   | 8.08                                  | 30.13        |
| 122                                                            | Millwright   | 28.53                                   | 25.19                                 | 53.72        |
| 123                                                            | Overhead Door Installer   | 20.00                                   | 6.10                                  | 26.10        |
| 124                                                            | Painter<br>Future Increase(s):<br>Add \$.90/hr on 06/01/2015; Add \$1.00/hr on<br>06/01/2016; Add \$1.05/hr on 06/01/2017<br>Premium Increase(s):<br>Add \$.20/hr for paperhanging; Add \$.35/hr for bridge,<br>iron and drywall; Add \$.75/hr for spraying and<br>sandblasting; Add \$.60/hr for EIFS work; Add \$1.00/hr<br>for lead based paint removal. | 29.62                                   | 20.74                                 | 50.36        |
| 125                                                            | Pavement Marking Operator   | 30.10                                   | 18.08                                 | 48.18        |

| <b>Fringe Benefits Must Be Paid On <u>All</u> Hours Worked</b> |   | <b>HOURLY<br/>BASIC RATE<br/>OF PAY</b> | <b>HOURLY<br/>FRINGE<br/>BENEFITS</b> | <b>TOTAL</b> |
|----------------------------------------------------------------|---|-----------------------------------------|---------------------------------------|--------------|
| <b>CODE</b>                                                    | <b>TRADE OR OCCUPATION</b>   | <b>\$</b>                               | <b>\$</b>                             | <b>\$</b>    |
| 126                                                            | Piledriver<br>Future Increase(s):<br>Add \$1.50/hr on 6/1/2015; Add \$1.60/hr on 6/1/2016.<br>Premium Increase(s):<br>Add \$.65/hr for Piledriver Loftsmen; Add \$.75/hr for<br>Sheet Piling Loftsmen. DOT PREMIUM: Pay two times<br>the hourly basic rate on Sunday, New Year's Day,<br>Memorial Day, Independence Day, Labor Day,<br>Thanksgiving Day & Christmas Day. | 30.11                                   | 26.51                                 | 56.62        |
| 127                                                            | Pipeline Fuser or Welder (Gas or Utility)   | 31.88                                   | 20.89                                 | 52.77        |
| 129                                                            | Plasterer<br>Premium Increase(s):<br>Add \$.40/hr for swing stage work.   | 31.21                                   | 19.93                                 | 51.14        |
| 130                                                            | Plumber   | 38.37                                   | 19.55                                 | 57.92        |
| 132                                                            | Refrigeration Mechanic<br>Future Increase(s):<br>Add \$1.70 on 6/1/15   | 41.01                                   | 21.54                                 | 62.55        |
| 133                                                            | Rofer or Waterproofofer<br>Future Increase(s):<br>Add \$1.25/hr eff. 06/01/2015; Add \$1.25/hr eff.<br>06/01/2016   | 29.65                                   | 18.15                                 | 47.80        |
| 134                                                            | Sheet Metal Worker   | 36.94                                   | 20.22                                 | 57.16        |
| 135                                                            | Steamfitter   | 41.01                                   | 21.54                                 | 62.55        |
| 137                                                            | Teledata Technician or Installer<br>Future Increase(s):<br>Add \$.86/hr on 6/1/2015.<br>Premium Increase(s):<br>DOT PREMIUM: Pay two times the hourly basic rate on<br>Sunday, New Year's Day, Memorial Day, Independence<br>Day, Labor Day, Thanksgiving Day & Christmas Day.                                                                                           | 25.63                                   | 17.25                                 | 42.88        |
| 138                                                            | Temperature Control Installer   | 39.76                                   | 21.09                                 | 60.85        |
| 139                                                            | Terrazzo Finisher   | 20.00                                   | 0.52                                  | 20.52        |
| 140                                                            | Terrazzo Mechanic   | 31.18                                   | 17.35                                 | 48.53        |
| 141                                                            | Tile Finisher<br>Future Increase(s):<br>Add \$.20/hr on 1/ 5/2015   | 24.24                                   | 17.54                                 | 41.78        |
| 142                                                            | Tile Setter   | 30.38                                   | 17.33                                 | 47.71        |
| 143                                                            | Tuckpointer, Caulker or Cleaner<br>Future Increase(s):<br>Add \$1.35on 06/01/2015; Add \$1.45 on 06/01/2016<br>Premium Increase(s):<br>DOT PREMIUM: Pay two times the hourly basic rate on<br>Sunday, New Year's Day, Memorial Day, Independence<br>Day, Labor Day, Thanksgiving Day & Christmas Day.                                                                    | 34.28                                   | 18.48                                 | 52.76        |

| <b>Fringe Benefits Must Be Paid On <u>All</u> Hours Worked</b> |                                                              | <b>HOURLY<br/>BASIC RATE<br/>OF PAY</b> | <b>HOURLY<br/>FRINGE<br/>BENEFITS</b> | <b>TOTAL</b> |
|----------------------------------------------------------------|--------------------------------------------------------------|-----------------------------------------|---------------------------------------|--------------|
| <b>CODE</b>                                                    | <b>TRADE OR OCCUPATION</b>                                   | <b>\$</b>                               | <b>\$</b>                             | <b>\$</b>    |
| 144                                                            | Underwater Diver (Except on Great Lakes)                     | 35.40                                   | 15.90                                 | 51.30        |
| 146                                                            | Well Driller or Pump Installer                               | 25.32                                   | 15.65                                 | 40.97        |
| 147                                                            | Siding Installer                                             | 36.17                                   | 19.44                                 | 55.61        |
| 150                                                            | Heavy Equipment Operator - ELECTRICAL LINE CONSTRUCTION ONLY | 30.16                                   | 15.11                                 | 45.27        |
| 151                                                            | Light Equipment Operator -ELECTRICAL LINE CONSTRUCTION ONLY  | 31.60                                   | 15.71                                 | 47.31        |
| 152                                                            | Heavy Truck Driver - ELECTRICAL LINE CONSTRUCTION ONLY       | 27.65                                   | 14.49                                 | 42.14        |
| 153                                                            | Light Truck Driver - ELECTRICAL LINE CONSTRUCTION ONLY       | 27.83                                   | 15.01                                 | 42.84        |
| 154                                                            | Groundman - ELECTRICAL LINE CONSTRUCTION ONLY                | 24.00                                   | 11.57                                 | 35.57        |

**TRUCK DRIVERS**

| <b>Fringe Benefits Must Be Paid On <u>All</u> Hours Worked</b> |   | <b>HOURLY<br/>BASIC RATE<br/>OF PAY</b> | <b>HOURLY<br/>FRINGE<br/>BENEFITS</b> | <b>TOTAL</b> |
|----------------------------------------------------------------|---|-----------------------------------------|---------------------------------------|--------------|
| <b>CODE</b>                                                    | <b>TRADE OR OCCUPATION</b>                                                                                   | <b>\$</b>                               | <b>\$</b>                             | <b>\$</b>    |
| 201                                                            | Single Axle or Two Axle                                                                                      | 34.07                                   | 18.10                                 | 52.17        |
| 203                                                            | Three or More Axle                                                                                           | 23.49                                   | 12.02                                 | 35.51        |
| 204                                                            | Articulated, Euclid, Dumptor, Off Road Material Hauler<br>Future Increase(s):<br>Add \$1.60/hr on 5/30/2016. | 33.02                                   | 18.70                                 | 51.72        |
| 205                                                            | Pavement Marking Vehicle                                                                                     | 20.85                                   | 11.02                                 | 31.87        |
| 207                                                            | Truck Mechanic                                                                                               | 23.49                                   | 12.02                                 | 35.51        |

**LABORERS**

| <b>Fringe Benefits Must Be Paid On <u>All</u> Hours Worked</b> |   | <b>HOURLY<br/>BASIC RATE<br/>OF PAY</b> | <b>HOURLY<br/>FRINGE<br/>BENEFITS</b> | <b>TOTAL</b> |
|----------------------------------------------------------------|---|-----------------------------------------|---------------------------------------|--------------|
| <b>CODE</b>                                                    | <b>TRADE OR OCCUPATION</b>   | <b>\$</b>                               | <b>\$</b>                             | <b>\$</b>    |
| 301                                                            | General Laborer<br>Future Increase(s):<br>Add \$1.35/hr eff. 06/01/2015; Add \$1.25/hr eff.<br>06/06/2016<br>Premium Increase(s):<br>Add \$.11 for mortar mixer, fork lift operator, air and<br>electric equipment and power buggy operators; Add<br>\$.22 for jackhammer operator, certified welder, gunite<br>machineman. | 29.01                                   | 17.22                                 | 46.23        |
| 302                                                            | Asbestos Abatement Worker   | 22.05                                   | 19.16                                 | 41.21        |
| 303                                                            | Landscaper   | 15.44                                   | 11.20                                 | 26.64        |

| <b>Fringe Benefits Must Be Paid On <u>All</u> Hours Worked</b> |   |                                        |                                      |                     |
|----------------------------------------------------------------|---|----------------------------------------|--------------------------------------|---------------------|
| <b><u>CODE</u></b>                                             | <b><u>TRADE OR OCCUPATION</u></b>   | <b><u>HOURLY BASIC RATE OF PAY</u></b> | <b><u>HOURLY FRINGE BENEFITS</u></b> | <b><u>TOTAL</u></b> |
|                                                                |   | <b>\$</b>                              | <b>\$</b>                            | <b>\$</b>           |
| 310                                                            | Gas or Utility Pipeline Laborer (Other Than Sewer and Water)   | 20.13                                  | 17.79                                | 37.92               |
| 311                                                            | Fiber Optic Laborer (Outside, Other Than Concrete Encased)<br>Premium Increase(s):<br>DOT PREMIUMS: Pay two times the hourly basic rate on New Year's Day, Memorial Day, Independence Day, Labor Day, Thanksgiving Day & Christmas Day. | 18.06                                  | 16.76                                | 34.82               |
| 314                                                            | Railroad Track Laborer   | 14.50                                  | 4.39                                 | 18.89               |
| 315                                                            | Final Construction Clean-Up Worker   | 28.31                                  | 12.30                                | 40.61               |

**HEAVY EQUIPMENT OPERATORS  
SITE PREPARATION, UTILITY OR LANDSCAPING WORK ONLY**

| <b>Fringe Benefits Must Be Paid On <u>All</u> Hours Worked</b> |   |                                        |                                      |                     |
|----------------------------------------------------------------|---|----------------------------------------|--------------------------------------|---------------------|
| <b><u>CODE</u></b>                                             | <b><u>TRADE OR OCCUPATION</u></b>   | <b><u>HOURLY BASIC RATE OF PAY</u></b> | <b><u>HOURLY FRINGE BENEFITS</u></b> | <b><u>TOTAL</u></b> |
|                                                                |   | <b>\$</b>                              | <b>\$</b>                            | <b>\$</b>           |
| 501                                                            | Air Track, Rotary or Percussion Drilling Machine &/or Hammers, Blaster; Asphalt Milling Machine; Boring Machine (Directional, Horizontal or Vertical); Backhoe (Track Type) Having a Mfgr's Rated Capacity of 130,000 Lbs. or Over; Backhoe (Track Type) Having a Mfgr's Rated Capacity of Under 130,000 Lbs., Backhoe (Mini, 15,000 Lbs. & Under); Bulldozer or Endloader (Over 40 hp); Compactor (Self-Propelled 85 Ft Total Drum Width & Over, or Tractor Mounted, Towed & Light Equipment); Concrete Batch Plant, Batch Hopper; Concrete Breaker (Large, Auto, Vibratory/Sonic, Manual or Remote); Crane, Shovel, Dragline, Clamshells; Forklift (Machinery Moving or Steel Erection, 25 Ft & Over); Gradall (Cruz-Aire Type); Grader or Motor Patrol; Master Mechanic; Mechanic or Welder; Robotic Tool Carrier (With or Without Attachments); Scraper (Self Propelled or Tractor Drawn) 5 cu yds or More Capacity; Tractor or Truck Mounted Hydraulic Backhoe; Tractor or Truck Mounted Hydraulic Crane (10 Tons or Under); Tractor (Scraper, Dozer, Pusher, Loader); Trencher (Wheel Type or Chain Type Having Over 8 Inch Bucket).<br>Future Increase(s):<br>Add \$1.50/hr on 6/1/2015; Add \$1.60/hr on 5/30/2016. | 34.47                                  | 18.70                                | 53.17               |
| 502                                                            | Backfiller; Broom or Sweeper; Bulldozer or Endloader (Under 40 hp); Environmental Burner; Forestry Equipment, Timbco, Tree Shear, Tub Grinder, Processor; Jeep Digger; Screed (Milling Machine); Skid Rig; Straddle Carrier or Travel Lift; Stump Chipper; Trencher (Wheel Type or Chain Type Having 8 Inch Bucket & Under).<br>Future Increase(s):<br>Add \$1.50/hr on 6/1/2015; Add \$1.60/hr on 5/30/2016.   | 34.17                                  | 18.70                                | 52.87               |

| <b>Fringe Benefits Must Be Paid On <u>All</u> Hours Worked</b> |   | <b>HOURLY<br/>BASIC RATE<br/>OF PAY</b> | <b>HOURLY<br/>FRINGE<br/>BENEFITS</b> | <b>TOTAL</b> |
|----------------------------------------------------------------|---|-----------------------------------------|---------------------------------------|--------------|
| <b>CODE</b>                                                    | <b>TRADE OR OCCUPATION</b>   | <b>\$</b>                               | <b>\$</b>                             | <b>\$</b>    |
| 503                                                            | Air Compressor (&/or 400 CFM or Over); Augers (Vertical & Horizontal); Compactor (Self-Propelled 84 Ft Total Drum Width & Under, or Tractor Mounted, Towed & Light Equipment); Crusher, Screening or Wash Plant; Farm or Industrial Type Tractor; Forklift; Generator (&/or 150 KW or Over); Greaser; High Pressure Utility Locating Machine (Daylighting Machine); Mulcher; Oiler; Post Hole Digger or Driver; Pump (3 Inch or Over) or Well Points; Refrigeration Plant or Freeze Machine; Rock, Stone Breaker; Skid Steer Loader (With or Without Attachments); Vibratory Hammer or Extractor, Power Pack.<br>Future Increase(s):<br>Add \$1.50/hr on 6/1/2015; Add \$1.60/hr on 5/30/2016. | 34.17                                   | 18.70                                 | 52.87        |
| 504                                                            | Work Performed on the Great Lakes Including Diver; Wet Tender or Hydraulic Dredge Engineer.   | 41.65                                   | 21.71                                 | 63.36        |
| 505                                                            | Work Performed on the Great Lakes Including Crane or Backhoe Operator; Assistant Hydraulic Dredge Engineer; Hydraulic Dredge Leverman or Diver's Tender; Mechanic or Welder; 70 Ton & Over Tug Operator.<br>Premium Increase(s):<br>Add \$.50/hr for Friction Crane, Lattice Boom or Crane Certification (CCO).   | 41.65                                   | 21.71                                 | 63.36        |
| 506                                                            | Work Performed on the Great Lakes Including Deck Equipment Operator or Machineryman (Maintains Cranes Over 50 Tons or Backhoes 115,000 Lbs. or More); Tug, Launch or Loader, Dozer or Like Equipment When Operated on a Barge, Breakwater Wall, Slip, Dock or Scow, Deck Machinery.   | 35.72                                   | 17.85                                 | 53.57        |
| 507                                                            | Work Performed on the Great Lakes Including Deck Equipment Operator, Machineryman or Fireman (Operates 4 Units or More or Maintains Cranes 50 Tons or Under or Backhoes 115,000 Lbs. or Under); Deck Hand, Deck Engineer or Assistant Tug Operator; Off Road Trucks - Great Lakes ONLY.   | 35.46                                   | 20.40                                 | 55.86        |

**HEAVY EQUIPMENT OPERATORS  
EXCLUDING SITE PREPARATION, UTILITY, PAVING LANDSCAPING WORK**

| <b>Fringe Benefits Must Be Paid On <u>All</u> Hours Worked</b> |   | <b>HOURLY<br/>BASIC RATE<br/>OF PAY</b> | <b>HOURLY<br/>FRINGE<br/>BENEFITS</b> | <b>TOTAL</b> |
|----------------------------------------------------------------|---|-----------------------------------------|---------------------------------------|--------------|
| <b>CODE</b>                                                    | <b>TRADE OR OCCUPATION</b>   | <b>\$</b>                               | <b>\$</b>                             | <b>\$</b>    |
| 508                                                            | Boring Machine (Directional); Crane, Tower Crane, Pedestal Tower or Derrick, With or Without Attachments, With a Lifting Capacity of Over 100 Tons, Self-Erecting Tower Crane With a Lifting Capacity of Over 4,000 Lbs., Crane With Boom Dollies; Crane, Tower Crane, Pedestal Tower or Derrick, With Boom, Leads &/or Jib Lengths Measuring 176 Ft or Over; Master Mechanic.<br>Future Increase(s):<br>Add \$1.55/hr on 6/1/2015.<br>Premium Increase(s):<br>Crane Operators with CCO certification add \$.50/hr.<br>Cranes with boom length over 200 ft. not exceeding 300 ft. OR lifting capacity over 200 ton not exceeding 300 ton add \$.50/hr. Over 300 ton OR 300 ft. add \$.01/hr. per foot OR ton whichever is greater. | 40.61                                   | 20.15                                 | 60.76        |

| <b>Fringe Benefits Must Be Paid On <u>All</u> Hours Worked</b> |   | <b>HOURLY<br/>BASIC RATE<br/>OF PAY</b> | <b>HOURLY<br/>FRINGE<br/>BENEFITS</b> | <b>TOTAL</b> |
|----------------------------------------------------------------|---|-----------------------------------------|---------------------------------------|--------------|
| <b>CODE</b>                                                    | <b>TRADE OR OCCUPATION</b>   | <b>\$</b>                               | <b>\$</b>                             | <b>\$</b>    |
| 509                                                            | Backhoe (Track Type) Having a Mfgr's Rated Capacity of 130,000 Lbs. or Over; Boring Machine (Horizontal or Vertical); Caisson Rig; Crane, Tower Crane, Portable Tower, Pedestal Tower or Derrick, With or Without Attachments, With a Lifting Capacity of 100 Tons or Under, Self-Erecting Tower Crane With A Lifting Capacity Of 4,000 Lbs. & Under; Crane, Tower Crane, Portable Tower, Pedestal Tower or Derrick, With Boom, Leads &/or Jib Lengths Measuring 175 Ft or Under; Pile Driver; Versi Lifts, Tri-Lifts & Gantrys (20,000 Lbs. & Over).<br>Future Increase(s):<br>Add \$1.55/hr on 6/1/2015.<br>Premium Increase(s):<br>Crane Operators with CCO certification add \$.50/hr.   | 40.11                                   | 20.15                                 | 60.26        |
| 510                                                            | Backhoe (Track Type) Having a Mfgr.'s Rated Capacity of Under 130,000 Lbs., Backhoe (Mini, 15,000 Lbs. & Under); Concrete Bump Cutter, Grinder, Planing or Grooving Machine; Concrete Laser/Screed; Concrete Paver (Slipform); Concrete Pump (Over 46 Meter), Concrete Conveyor (Rotec or Bidwell Type); Concrete Slipform Placer Curb & Gutter Machine; Concrete Spreader & Distributor; Dredge (NOT Performing Work on the Great Lakes); Forklift (Machinery Moving or Steel Erection, 25 Ft & Over); Gradall (Cruz-Aire Type); Hydro-Blaster (10,000 PSI or Over); Milling Machine; Skid Rig; Traveling Crane (Bridge Type).<br>Future Increase(s):<br>Add \$1.55/hr on 6/1/2015.<br>Premium Increase(s):<br>Crane Operators with CCO certification add \$.50/hr.   | 39.61                                   | 20.15                                 | 59.76        |
| 511                                                            | Air, Track, Rotary or Percussion Drilling Machine &/or Hammers, Blaster; Bulldozer or Endloader (Over 40 hp); Compactor (Self-Propelled 85 Ft Total Drum Width & Over, or Tractor Mounted, Towed & Light Equipment); Concrete Pump (46 Meter & Under), Concrete Conveyor (Rotec or Bidwell Type); Crane (Carry Deck, Mini) or Truck Mounted Hydraulic Crane (10 Tons or Under); Environmental Burner; Gantrys (Under 20,000 Lbs.); Grader or Motor Patrol; High Pressure Utility Locating Machine (Daylighting Machine); Manhoist; Material or Stack Hoist; Mechanic or Welder; Railroad Track Rail Leveling Machine, Tie Placer, Extractor, Tamper, Stone Leveler or Rehabilitation Equipment; Roller (Over 5 Ton); Scraper (Self Propelled or Tractor Drawn) 5 cu yd or More Capacity; Screed (Milling Machine); Sideboom; Straddle Carrier or Travel Lift; Tining or Curing Machine; Tractor (Scraper, Dozer, Pusher, Loader); Tractor or Truck Mounted Hydraulic Backhoe; Tractor or Truck Mounted Hydraulic Crane (10 Tons or Under); Trencher (Wheel Type or Chain Type Having Over 8-Inch Bucket).<br>Future Increase(s):<br>Add \$1.55/hr on 6/1/2015. | 38.92                                   | 20.15                                 | 59.07        |

| <b>Fringe Benefits Must Be Paid On <u>All</u> Hours Worked</b> |   | <b>HOURLY<br/>BASIC RATE<br/>OF PAY</b> | <b>HOURLY<br/>FRINGE<br/>BENEFITS</b> | <b>TOTAL</b> |
|----------------------------------------------------------------|---|-----------------------------------------|---------------------------------------|--------------|
| <b>CODE</b>                                                    | <b>TRADE OR OCCUPATION</b>   | <b>\$</b>                               | <b>\$</b>                             | <b>\$</b>    |
| 512                                                            | Backfiller; Broom or Sweeper; Bulldozer or Endloader (Under 40 hp); Compactor (Self-Propelled 84 Ft Total Drum Width & Under, or Tractor Mounted, Towed & Light Equipment); Concrete Batch Plant, Batch Hopper; Concrete Breaker (Large, Auto, Vibratory/Sonic, Manual or Remote); Concrete Conveyor System; Concrete Finishing Machine (Road Type); Fireman (Pile Driver & Derrick NOT Performing Work on the Great Lakes); Grout Pump; Hoist (Tugger, Automatic); Industrial Locomotives; Jeep Digger; Lift Slab Machine; Mulcher; Roller (Rubber Tire, 5 Ton or Under); Screw or Gypsum Pumps; Stabilizing or Concrete Mixer (Self-Propelled or 14S or Over); Stump Chipper; Trencher (Wheel Type or Chain Type Having 8-Inch Bucket & Under); Winches & A-Frames.<br>Future Increase(s):<br>Add \$1.55/hr on 6/1/2015. | 37.04                                   | 20.15                                 | 57.19        |
| 513                                                            | Air Compressor (&/or 400 CFM or Over); Air, Electric or Hydraulic Jacking System; Augers (Vertical & Horizontal); Boatmen (NOT Performing Work on the Great Lakes); Boiler (Temporary Heat); Crusher, Screening or Wash Plant; Elevator; Farm or Industrial Type Tractor; Fireman (Asphalt Plant NOT Performing Work on the Great Lakes); Forklift; Generator (&/or 150 KW or Over); Greaser; Heaters (Mechanical); Loading Machine (Conveyor); Oiler; Post Hole Digger or Driver; Prestress Machine; Pump (3 Inch or Over) or Well Points; Refrigeration Plant or Freeze Machine; Robotic Tool Carrier (With or Without Attachments); Rock, Stone Breaker; Skid Steer Loader (With or Without Attachments); Vibratory Hammer or Extractor, Power Pack.<br>Future Increase(s):<br>Add \$1.55/hr on 6/1/2015.               | 31.89                                   | 20.15                                 | 52.04        |
| 514                                                            | Gas or Utility Pipeline, Except Sewer & Water (Primary Equipment).<br>Future Increase(s):<br>Add \$1/hr on 6/1/2015; Add \$1/hr on 5/30/2016.   | 36.34                                   | 22.14                                 | 58.48        |
| 515                                                            | Gas or Utility Pipeline, Except Sewer & Water (Secondary Equipment).<br>Future Increase(s):<br>Add \$1.65/hr on 6/1/2015.   | 34.06                                   | 19.35                                 | 53.41        |
| 516                                                            | Fiber Optic Cable Equipment   | 28.89                                   | 17.95                                 | 46.84        |

|                                            |
|--------------------------------------------|
| <b>SEWER, WATER OR TUNNEL CONSTRUCTION</b> |
|--------------------------------------------|

Includes those projects that primarily involve public sewer or water distribution, transmission or collection systems and related tunnel work (excluding buildings).

---

**SKILLED TRADES**

---

| <b>CODE</b> | <b>TRADE OR OCCUPATION</b>   | <b>Fringe Benefits Must Be Paid On <u>All</u> Hours Worked</b> |                                       |              |
|-------------|---|----------------------------------------------------------------|---------------------------------------|--------------|
|             |   | <b>HOURLY<br/>BASIC RATE<br/>OF PAY</b>                        | <b>HOURLY<br/>FRINGE<br/>BENEFITS</b> | <b>TOTAL</b> |
|             |   | \$                                                             | \$                                    | \$           |
| 103         | Bricklayer, Blocklayer or Stonemason   | 35.37                                                          | 17.99                                 | 53.36        |
| 105         | Carpenter<br>Future Increase(s):<br>Add \$1.50/hr on 6/1/2015; Add \$1.65/hr on 6/1/2016.<br>Premium Increase(s):<br>DOT PREMIUM: Pay two times the hourly basic rate on<br>Sunday, New Year's Day, Memorial Day, Independence<br>Day, Labor Day, Thanksgiving Day & Christmas Day.   | 34.13                                                          | 20.61                                 | 54.74        |
| 107         | Cement Finisher<br>Future Increase(s):<br>Add \$1.87 on 6/1/15; Add \$1.75 on 6/1/16.<br>Premium Increase(s):<br>DOT PREMIUMS: 1) Pay two times the hourly basic<br>rate on Sunday, New Year's Day, Memorial Day,<br>Independence Day, Labor Day, Thanksgiving Day &<br>Christmas Day. 2) Add \$1.40/hr when the Wisconsin<br>Department of Transportation or responsible governing<br>agency requires that work be performed at night under<br>artificial illumination with traffic control and the work is<br>completed after sunset and before sunrise. | 35.18                                                          | 16.78                                 | 51.96        |
| 109         | Electrician   | 47.76                                                          | 0.00                                  | 47.76        |
| 111         | Fence Erector   | 23.73                                                          | 19.09                                 | 42.82        |
| 116         | Ironworker   | 31.50                                                          | 20.01                                 | 51.51        |
| 118         | Line Constructor (Electrical)   | 37.43                                                          | 18.19                                 | 55.62        |
| 125         | Pavement Marking Operator   | 30.10                                                          | 18.08                                 | 48.18        |
| 126         | Piledriver   | 29.56                                                          | 25.71                                 | 55.27        |
| 130         | Plumber   | 21.50                                                          | 0.00                                  | 21.50        |
| 135         | Steamfitter   | 39.76                                                          | 21.09                                 | 60.85        |
| 137         | Teledata Technician or Installer   | 24.89                                                          | 17.15                                 | 42.04        |
| 143         | Tuckpointer, Caulker or Cleaner   | 33.76                                                          | 17.82                                 | 51.58        |
| 144         | Underwater Diver (Except on Great Lakes)   | 35.40                                                          | 15.90                                 | 51.30        |
| 146         | Well Driller or Pump Installer   | 25.32                                                          | 15.65                                 | 40.97        |
| 150         | Heavy Equipment Operator - ELECTRICAL LINE CONSTRUCTION<br>ONLY   | 35.55                                                          | 15.57                                 | 51.12        |

| <b>Fringe Benefits Must Be Paid On <u>All</u> Hours Worked</b> |                                                             | <b>HOURLY<br/>BASIC RATE<br/>OF PAY</b> | <b>HOURLY<br/>FRINGE<br/>BENEFITS</b> | <b>TOTAL</b> |
|----------------------------------------------------------------|-------------------------------------------------------------|-----------------------------------------|---------------------------------------|--------------|
| <b>CODE</b>                                                    | <b>TRADE OR OCCUPATION</b>                                  | <b>\$</b>                               | <b>\$</b>                             | <b>\$</b>    |
| 151                                                            | Light Equipment Operator -ELECTRICAL LINE CONSTRUCTION ONLY | 31.60                                   | 15.19                                 | 46.79        |
| 152                                                            | Heavy Truck Driver - ELECTRICAL LINE CONSTRUCTION ONLY      | 27.65                                   | 13.44                                 | 41.09        |
| 153                                                            | Light Truck Driver - ELECTRICAL LINE CONSTRUCTION ONLY      | 25.68                                   | 13.28                                 | 38.96        |
| 154                                                            | Groundman - ELECTRICAL LINE CONSTRUCTION ONLY               | 21.75                                   | 12.97                                 | 34.72        |

**TRUCK DRIVERS**

| <b>Fringe Benefits Must Be Paid On <u>All</u> Hours Worked</b> |   | <b>HOURLY<br/>BASIC RATE<br/>OF PAY</b> | <b>HOURLY<br/>FRINGE<br/>BENEFITS</b> | <b>TOTAL</b> |
|----------------------------------------------------------------|---|-----------------------------------------|---------------------------------------|--------------|
| <b>CODE</b>                                                    | <b>TRADE OR OCCUPATION</b>   | <b>\$</b>                               | <b>\$</b>                             | <b>\$</b>    |
| 201                                                            | Single Axle or Two Axle<br>Future Increase(s):<br>Add \$1.15/hr on 6/1/2015.<br>Premium Increase(s):<br>DOT PREMIUM: Pay two times the hourly basic rate on<br>Sunday, New Year's Day, Memorial Day, Independence<br>Day, Labor Day, Thanksgiving Day & Christmas Day. | 25.18                                   | 18.31                                 | 43.49        |
| 203                                                            | Three or More Axle   | 18.00                                   | 0.00                                  | 18.00        |
| 204                                                            | Articulated, Euclid, Dumptor, Off Road Material Hauler   | 32.89                                   | 18.96                                 | 51.85        |
| 205                                                            | Pavement Marking Vehicle   | 20.85                                   | 11.02                                 | 31.87        |
| 207                                                            | Truck Mechanic   | 18.00                                   | 0.00                                  | 18.00        |

**LABORERS**

| <b>Fringe Benefits Must Be Paid On <u>All</u> Hours Worked</b> |   | <b>HOURLY<br/>BASIC RATE<br/>OF PAY</b> | <b>HOURLY<br/>FRINGE<br/>BENEFITS</b> | <b>TOTAL</b> |
|----------------------------------------------------------------|---|-----------------------------------------|---------------------------------------|--------------|
| <b>CODE</b>                                                    | <b>TRADE OR OCCUPATION</b>   | <b>\$</b>                               | <b>\$</b>                             | <b>\$</b>    |
| 301                                                            | General Laborer<br>Future Increase(s):<br>Add \$1.35/hr eff. 06/01/2015; Add \$1.25/hr eff.<br>06/06/2016<br>Premium Increase(s):<br>Add \$2.29 for bottomman; Add \$2.15 for concrete<br>manhole builder, bracer, jointman, or pipelayer; Add<br>\$5.44 for blaster. Add \$2.00 for all tunnel work under 15<br>lbs. compressed air; Add \$2.00 for 0-30 lbs.<br>compressed air; Add \$3.00 for over 30 lbs. compressed<br>air. | 29.16                                   | 17.72                                 | 46.88        |
| 303                                                            | Landscaper   | 39.43                                   | 0.00                                  | 39.43        |
| 304                                                            | Flagperson or Traffic Control Person   | 31.95                                   | 0.00                                  | 31.95        |
| 311                                                            | Fiber Optic Laborer (Outside, Other Than Concrete Encased)   | 17.71                                   | 16.01                                 | 33.72        |

|     |                        |       |      |       |
|-----|------------------------|-------|------|-------|
| 314 | Railroad Track Laborer | 14.50 | 4.39 | 18.89 |
|-----|------------------------|-------|------|-------|

**HEAVY EQUIPMENT OPERATORS  
SEWER, WATER OR TUNNEL WORK**

**Fringe Benefits Must Be Paid On All Hours Worked**

| <u>CODE</u> | <u>TRADE OR OCCUPATION</u>   | <u>HOURLY<br/>BASIC RATE<br/>OF PAY</u><br>\$ | <u>HOURLY<br/>FRINGE<br/>BENEFITS</u><br>\$ | <u>TOTAL</u><br>\$ |
|-------------|---|-----------------------------------------------|---------------------------------------------|--------------------|
| 521         | Backhoe (Track Type) Having a Mfgr.'s Rated Capacity of 130,000 Lbs. or Over; Caisson Rig; Crane, Tower Crane, Pedestal Tower or Derrick, With Boom, Leads &/or Jib Lengths Measuring 176 Ft or Over; Crane, Tower Crane, Pedestal Tower or Derrick, With or Without Attachments, With a Lifting Capacity of Over 100 Tons, Self-Erecting Tower Crane With a Lifting Capacity Of Over 4,000 Lbs., Crane With Boom Dollies; Master Mechanic; Pile Driver.<br>Future Increase(s):<br>Add \$1.55/hr on 6/1/2015.<br>Premium Increase(s):<br>Add \$.25/hr for operating tower crane.   | 37.24                                         | 20.10                                       | 57.34              |
| 522         | Backhoe (Track Type) Having a Mfgr.'s Rated Capacity of Under 130,000 Lbs., Backhoe (Mini, 15,000 Lbs. & Under); Boring Machine (Directional); Concrete Bump Cutter, Grinder, Planing or Grooving Machine; Concrete Laser/Screed; Concrete Paver (Slipform); Concrete Pump (Over 46 Meter), Concrete Conveyor (Rotec or Bidwell Type); Concrete Spreader & Distributor; Crane, Tower Crane, Portable Tower, Pedestal Tower or Derrick, With Boom, Leads &/or Jib Lengths Measuring 175 Ft or Under; Crane, Tower Crane, Portable Tower, Pedestal Tower or Derrick, With or Without Attachments, With a Lifting Capacity of 100 Tons or Under, Self-Erecting Tower Crane With a Lifting Capacity of 4,000 Lbs. & Under; Dredge (NOT Performing Work on the Great Lakes); Milling Machine; Skid Rig; Telehandler; Traveling Crane (Bridge Type).<br>Future Increase(s):<br>Add \$1.55/hr on 6/1/2015.<br>Premium Increase(s):<br>Add \$.25/hr for operating tower crane.                                                | 36.46                                         | 20.10                                       | 56.56              |
| 523         | Air Track, Rotary or Percussion Drilling Machine &/or Hammers, Blaster; Boring Machine (Horizontal or Vertical); Bulldozer or Endloader (Over 40 hp); Crane (Carry Deck, Mini) or Truck Mounted Hydraulic Crane (10 Tons or Under); Concrete Pump (46 Meter & Under), Concrete Conveyor (Rotec or Bidwell Type); Concrete Slipform Placer Curb & Gutter Machine; Gradall (Cruz-Aire Type); Grader or Motor Patrol; Hydro-Blaster (10,000 PSI or Over); Manhoist; Material or Stack Hoist; Mechanic or Welder; Roller (Over 5 Ton); Scraper (Self Propelled or Tractor Drawn) 5 cu yd or More Capacity; Screed (Milling Machine); Sideboom; Straddle Carrier or Travel Lift; Tractor (Scraper, Dozer, Pusher, Loader); Tractor or Truck Mounted Hydraulic Backhoe; Tractor or Truck Mounted Hydraulic Crane (10 Tons or Under); Trencher (Wheel Type or Chain Type Having Over 8-Inch Bucket).<br>Future Increase(s):<br>Add \$1.55/hr on 6/1/2015.<br>Premium Increase(s):<br>Add \$.25/hr for operating tower crane. | 35.51                                         | 20.10                                       | 55.61              |

| <b>Fringe Benefits Must Be Paid On <u>All</u> Hours Worked</b> |   | <b>HOURLY<br/>BASIC RATE<br/>OF PAY</b> | <b>HOURLY<br/>FRINGE<br/>BENEFITS</b> | <b>TOTAL</b> |
|----------------------------------------------------------------|---|-----------------------------------------|---------------------------------------|--------------|
| <b>CODE</b>                                                    | <b>TRADE OR OCCUPATION</b>   | <b>\$</b>                               | <b>\$</b>                             | <b>\$</b>    |
| 524                                                            | Backfiller; Broom or Sweeper; Bulldozer or Endloader (Under 40 hp); Compactor (Self-Propelled 85 Ft Total Drum Width & Over, or Tractor Mounted, Towed & Light Equipment); Concrete Batch Plant, Batch Hopper; Concrete Breaker (Large, Auto, Vibratory/Sonic, Manual or Remote); Concrete Conveyor System; Concrete Finishing Machine (Road Type); Environmental Burner; Fireman (Pile Driver & Derrick NOT Performing Work on the Great Lakes); Forestry Equipment, Timbco, Tree Shear, Tub Grinder, Processor; Hoist (Tugger, Automatic); Grout Pump; Jeep Digger; Lift Slab Machine; Mulcher; Power Subgrader; Pump (3 Inch or Over) or Well Points; Robotic Tool Carrier (With or Without Attachments); Roller (Rubber Tire, 5 Ton or Under); Screw or Gypsum Pumps; Stabilizing or Concrete Mixer (Self-Propelled or 14S or Over); Stump Chipper; Tining or Curing Machine; Trencher (Wheel Type or Chain Type Having 8-Inch Bucket & Under); Winches & A-Frames. | 36.79                                   | 19.15                                 | 55.94        |
| 525                                                            | Air Compressor (&/or 400 CFM or Over); Air, Electric or Hydraulic Jacking System; Augers (Vertical & Horizontal); Compactor (Self-Propelled 84 Ft Total Drum Width & Under, or Tractor Mounted, Towed & Light Equipment); Crusher, Screening or Wash Plant; Farm or Industrial Type Tractor; Fireman (Asphalt Plant NOT Performing Work on the Great Lakes); Generator (&/or 150 KW or Over); Heaters (Mechanical); High Pressure Utility Locating Machine (Daylighting Machine); Loading Machine (Conveyor); Post Hole Digger or Driver; Refrigeration Plant or Freeze Machine; Rock, Stone Breaker; Skid Steer Loader (With or Without Attachments); Vibratory Hammer or Extractor, Power Pack.   | 50.50                                   | 0.42                                  | 50.92        |
| 526                                                            | Boiler (Temporary Heat); Forklift; Greaser; Oiler.   | 31.64                                   | 19.15                                 | 50.79        |
| 527                                                            | Work Performed on the Great Lakes Including Diver; Wet Tender or Hydraulic Dredge Engineer.   | 41.65                                   | 21.71                                 | 63.36        |
| 528                                                            | Work Performed on the Great Lakes Including 70 Ton & Over Tug Operator; Assistant Hydraulic Dredge Engineer; Crane or Backhoe Operator; Hydraulic Dredge Leverman or Diver's Tender; Mechanic or Welder.   | 41.65                                   | 21.71                                 | 63.36        |
| 529                                                            | Work Performed on the Great Lakes Including Deck Equipment Operator or Machineryman (Maintains Cranes Over 50 Tons or Backhoes 115,000 Lbs. or More); Tug, Launch or Loader, Dozer or Like Equipment When Operated on a Barge, Breakwater Wall, Slip, Dock or Scow, Deck Machinery.   | 35.72                                   | 17.85                                 | 53.57        |
| 530                                                            | Work Performed on the Great Lakes Including Deck Equipment Operator; Machineryman or Fireman (Operates 4 Units or More or Maintains Cranes 50 Tons or Under or Backhoes 115,000 Lbs. or Under), Deck Hand, Deck Engineer or Assistant Tug Operator; Off Road Trucks - Great Lakes ONLY.   | 35.46                                   | 20.40                                 | 55.86        |

**AIRPORT PAVEMENT OR STATE HIGHWAY CONSTRUCTION**

**Includes all airport projects (excluding buildings) and all projects awarded by the Wisconsin Department of Transportation (excluding buildings).**

**SKILLED TRADES**

| <b>CODE</b> | <b>TRADE OR OCCUPATION</b>   | <b>Fringe Benefits Must Be Paid On <u>All</u> Hours Worked</b> |                                             |                    |
|-------------|---|----------------------------------------------------------------|---------------------------------------------|--------------------|
|             |   | <b>HOURLY<br/>BASIC RATE<br/>OF PAY</b><br>\$                  | <b>HOURLY<br/>FRINGE<br/>BENEFITS</b><br>\$ | <b>TOTAL</b><br>\$ |
| 103         | Bricklayer, Blocklayer or Stonemason   | 35.37                                                          | 17.99                                       | 53.36              |
| 105         | Carpenter   | 33.68                                                          | 19.99                                       | 53.67              |
| 107         | Cement Finisher<br>Future Increase(s):<br>Add \$1.87 on 6/1/15; Add \$1.75 on 6/1/16.<br>Premium Increase(s):<br>DOT PREMIUMS: 1) Pay two times the hourly basic rate on Sunday, New Year's Day, Memorial Day, Independence Day, Labor Day, Thanksgiving Day & Christmas Day. 2) Add \$1.40/hr when the Wisconsin Department of Transportation or responsible governing agency requires that work be performed at night under artificial illumination with traffic control and the work is completed after sunset and before sunrise. | 32.75                                                          | 19.21                                       | 51.96              |
| 109         | Electrician<br>Premium Increase(s):<br>DOT PREMIUM: Pay two times the hourly basic rate on Sunday, New Year's Day, Memorial Day, Independence Day, Labor Day, Thanksgiving Day & Christmas Day.   | 33.93                                                          | 22.77                                       | 56.70              |
| 111         | Fence Erector   | 23.73                                                          | 19.09                                       | 42.82              |
| 116         | Ironworker<br>Premium Increase(s):<br>DOT PREMIUM: Pay two times the hourly basic rate on Sunday, New Year's Day, Memorial Day, Independence Day, Labor Day, Thanksgiving Day & Christmas Day.   | 30.77                                                          | 23.97                                       | 54.74              |
| 118         | Line Constructor (Electrical)   | 37.43                                                          | 18.19                                       | 55.62              |
| 124         | Painter   | 29.22                                                          | 16.69                                       | 45.91              |
| 125         | Pavement Marking Operator   | 30.27                                                          | 18.79                                       | 49.06              |
| 126         | Piledriver<br>Future Increase(s):<br>Add \$1.50/hr on 6/1/2015; Add \$1.60/hr on 6/1/2016.<br>Premium Increase(s):<br>Add \$.65/hr for Piledriver Loftsman; Add \$.75/hr for Sheet Piling Loftsman. DOT PREMIUM: Pay two times the hourly basic rate on Sunday, New Year's Day, Memorial Day, Independence Day, Labor Day, Thanksgiving Day & Christmas Day.   | 30.11                                                          | 26.51                                       | 56.62              |
| 133         | Roofer or Waterproofer   | 29.40                                                          | 17.05                                       | 46.45              |

| <b>Fringe Benefits Must Be Paid On <u>All</u> Hours Worked</b> |                                                              | <b>HOURLY<br/>BASIC RATE<br/>OF PAY</b> | <b>HOURLY<br/>FRINGE<br/>BENEFITS</b> | <b>TOTAL</b> |
|----------------------------------------------------------------|--------------------------------------------------------------|-----------------------------------------|---------------------------------------|--------------|
| <b>CODE</b>                                                    | <b>TRADE OR OCCUPATION</b>                                   | <b>\$</b>                               | <b>\$</b>                             | <b>\$</b>    |
| 137                                                            | Teledata Technician or Installer                             | 24.89                                   | 17.15                                 | 42.04        |
| 143                                                            | Tuckpointer, Caulker or Cleaner                              | 33.76                                   | 17.82                                 | 51.58        |
| 144                                                            | Underwater Diver (Except on Great Lakes)                     | 35.40                                   | 15.90                                 | 51.30        |
| 150                                                            | Heavy Equipment Operator - ELECTRICAL LINE CONSTRUCTION ONLY | 35.55                                   | 15.57                                 | 51.12        |
| 151                                                            | Light Equipment Operator -ELECTRICAL LINE CONSTRUCTION ONLY  | 31.60                                   | 14.64                                 | 46.24        |
| 152                                                            | Heavy Truck Driver - ELECTRICAL LINE CONSTRUCTION ONLY       | 27.65                                   | 13.44                                 | 41.09        |
| 153                                                            | Light Truck Driver - ELECTRICAL LINE CONSTRUCTION ONLY       | 25.68                                   | 12.83                                 | 38.51        |
| 154                                                            | Groundman - ELECTRICAL LINE CONSTRUCTION ONLY                | 21.75                                   | 11.63                                 | 33.38        |

### TRUCK DRIVERS

| <b>Fringe Benefits Must Be Paid On <u>All</u> Hours Worked</b> |   | <b>HOURLY<br/>BASIC RATE<br/>OF PAY</b> | <b>HOURLY<br/>FRINGE<br/>BENEFITS</b> | <b>TOTAL</b> |
|----------------------------------------------------------------|---|-----------------------------------------|---------------------------------------|--------------|
| <b>CODE</b>                                                    | <b>TRADE OR OCCUPATION</b>   | <b>\$</b>                               | <b>\$</b>                             | <b>\$</b>    |
| 201                                                            | Single Axle or Two Axle<br>Future Increase(s):<br>Add \$1.15/hr on 6/1/2015.<br>Premium Increase(s):<br>DOT PREMIUM: Pay two times the hourly basic rate on Sunday, New Year's Day, Memorial Day, Independence Day, Labor Day, Thanksgiving Day & Christmas Day.   | 25.18                                   | 18.31                                 | 43.49        |
| 203                                                            | Three or More Axle<br>Future Increase(s):<br>Add \$1.15/hr on 6/1/2015.<br>Premium Increase(s):<br>DOT PREMIUM: Pay two times the hourly basic rate on Sunday, New Year's Day, Memorial Day, Independence Day, Labor Day, Thanksgiving Day & Christmas Day.   | 25.28                                   | 18.31                                 | 43.59        |
| 204                                                            | Articulated, Euclid, Dumptor, Off Road Material Hauler<br>Future Increase(s):<br>Add \$1.25/hr on 6/1/2015; Add \$1.30/hr on 6/1/2016;<br>Add \$1.25/hr on 6/1/2017.<br>Premium Increase(s):<br>DOT PREMIUMS: 1) Pay two times the hourly basic rate on Sunday, New Year's Day, Memorial Day, Independence Day, Labor Day, Thanksgiving Day & Christmas Day. 2) Add \$1.50/hr night work premium. See DOT'S website for details about the applicability of this night work premium at: <a href="http://www.dot.wi.gov/business/civilrights/laborwages/pwc.htm">http://www.dot.wi.gov/business/civilrights/laborwages/pwc.htm</a> . | 30.27                                   | 21.15                                 | 51.42        |
| 205                                                            | Pavement Marking Vehicle   | 23.16                                   | 17.13                                 | 40.29        |
| 206                                                            | Shadow or Pilot Vehicle   | 24.37                                   | 17.77                                 | 42.14        |

| <u>CODE</u>                                                    | <u>TRADE OR OCCUPATION</u>   | <u>HOURLY BASIC RATE OF PAY</u><br>\$ | <u>HOURLY FRINGE BENEFITS</u><br>\$ | <u>TOTAL</u><br>\$ |
|----------------------------------------------------------------|---|---------------------------------------|-------------------------------------|--------------------|
| 207                                                            | Truck Mechanic   | 24.52                                 | 17.77                               | 42.29              |
| <b>LABORERS</b>                                                |   |                                       |                                     |                    |
| <b>Fringe Benefits Must Be Paid On <u>All</u> Hours Worked</b> |   |                                       |                                     |                    |
| 301                                                            | General Laborer<br>Future Increase(s):<br>Add \$1.05/hr eff. 06/01/2015; Add \$1.00/hr eff. 06/01/2016; Add \$1.00/hr eff. 06/01/2017<br>Premium Increase(s):<br>Add \$.15/hr for air tool operator, joint sawer and filler (pavement), vibrator or tamper operator (mechanical hand operated), chain saw operator and demolition burning torch laborer; Add \$.35/hr for bituminous worker (raker and luteman), formsetter (curb, sidewalk and pavement) and strike off man; Add \$.50/hr for line and grade specialist; Add \$.65/hr for blaster and powderman; Add \$2.01/hr for topman; Add \$2.46/hr for bottomman; Add \$3.23/hr for pipelayer. / DOT<br>PREMIUMS: 1) Pay two times the hourly basic rate on Sunday, New Year's Day, Memorial Day, Independence Day, Labor Day, Thanksgiving Day & Christmas Day. 2) Add \$1.25/hr for work on projects involving temporary traffic control setup, for lane and shoulder closures, when work under artificial illumination conditions is necessary as required by the project provisions (including prep time prior to and/or cleanup after such time period). | 27.06                                 | 20.03                               | 47.09              |
| 302                                                            | Asbestos Abatement Worker   | 22.05                                 | 18.41                               | 40.46              |
| 303                                                            | Landscaper<br>Future Increase(s):<br>Add \$1.05/hr eff. 06/01/2015; Add \$1.00/hr eff. 06/01/2016; Add \$1.00/hr eff. 06/01/2017<br>Premium Increase(s):<br>DOT PREMIUMS: 1) Pay two times the hourly basic rate on Sunday, New Year's Day, Memorial Day, Independence Day, Labor Day, Thanksgiving Day & Christmas Day. 2) Add \$1.25/hr for work on projects involving temporary traffic control setup, for lane and shoulder closures, when work under artificial illumination conditions is necessary as required by the project provisions (including prep time prior to and/or cleanup after such time period).   | 27.06                                 | 20.03                               | 47.09              |
| 304                                                            | Flagperson or Traffic Control Person   | 22.55                                 | 19.37                               | 41.92              |
| 311                                                            | Fiber Optic Laborer (Outside, Other Than Concrete Encased)   | 17.71                                 | 16.01                               | 33.72              |
| 314                                                            | Railroad Track Laborer   | 14.50                                 | 4.39                                | 18.89              |

**HEAVY EQUIPMENT OPERATORS  
AIRPORT PAVEMENT OR STATE HIGHWAY CONSTRUCTION**

| <b>Fringe Benefits Must Be Paid On <u>All</u> Hours Worked</b> |   | <b>HOURLY<br/>BASIC RATE<br/>OF PAY</b> | <b>HOURLY<br/>FRINGE<br/>BENEFITS</b> | <b>TOTAL</b> |
|----------------------------------------------------------------|---|-----------------------------------------|---------------------------------------|--------------|
| <b>CODE</b>                                                    | <b>TRADE OR OCCUPATION</b>   | <b>\$</b>                               | <b>\$</b>                             | <b>\$</b>    |
| 531                                                            | Crane, Tower Crane, Pedestal Tower or Derrick, With Boom, Leads &/or Jib Lengths Measuring 176 Ft or Over; Crane, Tower Crane, Pedestal Tower or Derrick, With or Without Attachments, With a Lifting Capacity of Over 100 Tons, Self-Erecting Tower Crane With a Lifting Capacity Of Over 4,000 Lbs., Crane With Boom Dollies; Traveling Crane (Bridge Type).<br>Future Increase(s):<br>Add \$1.25/hr on 6/1/2015; Add \$1.30/hr on 6/1/2016;<br>Add \$1.25/hr on 6/1/2017.<br>Premium Increase(s):<br>DOT PREMIUMS: 1) Pay two times the hourly basic rate on Sunday, New Year's Day, Memorial Day, Independence Day, Labor Day, Thanksgiving Day & Christmas Day. 2) Add \$1.50/hr night work premium.<br>See DOT'S website for details about the applicability of this night work premium at: <a href="http://www.dot.wi.gov/business/civilrights/laborwages/pwc.htm">http://www.dot.wi.gov/business/civilrights/laborwages/pwc.htm</a> .   | 37.72                                   | 21.15                                 | 58.87        |
| 532                                                            | Backhoe (Track Type) Having a Mfgr.'s Rated Capacity of 130,000 Lbs. or Over; Caisson Rig; Crane, Tower Crane, Portable Tower, Pedestal Tower or Derrick, With Boom, Leads &/or Jib Lengths Measuring 175 Ft or Under; Crane, Tower Crane, Portable Tower, Pedestal Tower or Derrick, With or Without Attachments, With a Lifting Capacity of 100 Tons or Under, Self-Erecting Tower Crane With A Lifting Capacity Of 4,000 Lbs., & Under; Dredge (NOT Performing Work on the Great Lakes); Licensed Boat Pilot (NOT Performing Work on the Great Lakes); Pile Driver.<br>Future Increase(s):<br>Add \$1.25/hr on 6/1/2015; Add \$1.30/hr on 6/1/2016;<br>Add \$1.25/hr on 6/1/2017.<br>Premium Increase(s):<br>DOT PREMIUMS: 1) Pay two times the hourly basic rate on Sunday, New Year's Day, Memorial Day, Independence Day, Labor Day, Thanksgiving Day & Christmas Day. 2) Add \$1.50/hr night work premium.<br>See DOT'S website for details about the applicability of this night work premium at: <a href="http://www.dot.wi.gov/business/civilrights/laborwages/pwc.htm">http://www.dot.wi.gov/business/civilrights/laborwages/pwc.htm</a> . | 37.22                                   | 21.15                                 | 58.37        |

| <b>Fringe Benefits Must Be Paid On <u>All</u> Hours Worked</b> |   | <b>HOURLY<br/>BASIC RATE<br/>OF PAY</b> | <b>HOURLY<br/>FRINGE<br/>BENEFITS</b> | <b>TOTAL</b> |
|----------------------------------------------------------------|---|-----------------------------------------|---------------------------------------|--------------|
| <b>CODE</b>                                                    | <b>TRADE OR OCCUPATION</b>   | <b>\$</b>                               | <b>\$</b>                             | <b>\$</b>    |
| 533                                                            | <p>Air Track, Rotary or Percussion Drilling Machine &amp;/or Hammers, Blaster; Asphalt Heater, Planer &amp; Scarifier; Asphalt Milling Machine; Asphalt Screed; Automatic Subgrader (Concrete); Backhoe (Track Type) Having a Mfgr.'s Rated Capacity of Under 130,000 Lbs., Backhoe (Mini, 15,000 Lbs. &amp; Under); Bituminous (Asphalt) Plant &amp; Paver, Screed; Boatmen (NOT Performing Work on the Great Lakes); Boring Machine (Directional, Horizontal or Vertical); Bridge (Bidwell) Paver; Bulldozer or Endloader; Concrete Batch Plant, Batch Hopper; Concrete Breaker (Large, Auto, Vibratory/Sonic, Manual or Remote); Concrete Bump Cutter, Grinder, Planing or Grooving Machine; Concrete Conveyor System; Concrete Laser/Screed; Concrete Paver (Slipform); Concrete Pump, Concrete Conveyor (Rotec or Bidwell Type); Concrete Slipform Placer Curb &amp; Gutter Machine; Concrete Spreader &amp; Distributor; Crane (Carry Deck, Mini) or Truck Mounted Hydraulic Crane (10 Tons or Under); Crane Wlth a Lifting Capacity of 25 Tons or Under; Forestry Equipment, Timbco, Tree Shear, Tub Grinder, Processor; Gradall (Cruz-Aire Type); Grader or Motor Patrol; Grout Pump; Hydro-Blaster (10,000 PSI or Over); Loading Machine (Conveyor); Material or Stack Hoist; Mechanic or Welder; Milling Machine; Post Hole Digger or Driver; Roller (Over 5 Ton); Scraper (Self Propelled or Tractor Drawn) 5 cu yds or More Capacity; Shoulder Widener; Sideboom; Skid Rig; Stabilizing or Concrete Mixer (Self-Propelled or 14S or Over); Straddle Carrier or Travel Lift; Tractor (Scraper, Dozer, Pusher, Loader); Tractor or Truck Mounted Hydraulic Backhoe; Trencher (Wheel Type or Chain Type); Tube Finisher; Tugger (NOT Performing Work on the Great Lakes); Winches &amp; A-Frames.</p> <p>Future Increase(s):<br/>                     Add \$1.25/hr on 6/1/2015; Add \$1.30/hr on 6/1/2016;<br/>                     Add \$1.25/hr on 6/1/2017.</p> <p>Premium Increase(s):<br/>                     DOT PREMIUMS: 1) Pay two times the hourly basic rate on Sunday, New Year's Day, Memorial Day, Independence Day, Labor Day, Thanksgiving Day &amp; Christmas Day. 2) Add \$1.50/hr night work premium. See DOT'S website for details about the applicability of this night work premium at: <a href="http://www.dot.wi.gov/business/civilrights/laborwages/pwc.htm">http://www.dot.wi.gov/business/civilrights/laborwages/pwc.htm</a>.</p> | 36.72                                   | 21.15                                 | 57.87        |

| <b>Fringe Benefits Must Be Paid On <u>All</u> Hours Worked</b> |   | <b>HOURLY<br/>BASIC RATE<br/>OF PAY</b> | <b>HOURLY<br/>FRINGE<br/>BENEFITS</b> | <b>TOTAL</b> |
|----------------------------------------------------------------|---|-----------------------------------------|---------------------------------------|--------------|
| <b>CODE</b>                                                    | <b>TRADE OR OCCUPATION</b>   | <b>\$</b>                               | <b>\$</b>                             | <b>\$</b>    |
| 534                                                            | <p>Belting, Burlap, Texturing Machine; Broom or Sweeper; Compactor (Self-Propelled or Tractor Mounted, Towed &amp; Light Equipment); Concrete Finishing Machine (Road Type); Environmental Burner; Farm or Industrial Type Tractor; Fireman (Asphalt Plant, Pile Driver &amp; Derrick NOT Performing Work on the Great Lakes); Forklift; Greaser; Hoist (Tugger, Automatic); Jeep Digger; Joint Sawyer (Multiple Blade); Launch (NOT Performing Work on the Great Lakes); Lift Slab Machine; Mechanical Float; Mulcher; Power Subgrader; Robotic Tool Carrier (With or Without Attachments); Roller (Rubber Tire, 5 Ton or Under); Self Propelled Chip Spreader; Shouldering Machine; Skid Steer Loader (With or Without Attachments); Telehandler; Tining or Curing Machine.</p> <p>Future Increase(s):<br/>Add \$1.25/hr on 6/1/2015; Add \$1.30/hr on 6/1/2016;<br/>Add \$1.25/hr on 6/1/2017.</p> <p>Premium Increase(s):<br/>DOT PREMIUMS: 1) Pay two times the hourly basic rate on Sunday, New Year's Day, Memorial Day, Independence Day, Labor Day, Thanksgiving Day &amp; Christmas Day. 2) Add \$1.50/hr night work premium. See DOT'S website for details about the applicability of this night work premium at: <a href="http://www.dot.wi.gov/business/civilrights/laborwages/pwc.htm">http://www.dot.wi.gov/business/civilrights/laborwages/pwc.htm</a>.</p> | 36.46                                   | 21.15                                 | 57.61        |
| 535                                                            | <p>Air Compressor (&amp;/or 400 CFM or Over); Air, Electric or Hydraulic Jacking System; Augers (Vertical &amp; Horizontal); Automatic Belt Conveyor &amp; Surge Bin; Boiler (Temporary Heat); Concrete Proportioning Plant; Crusher, Screening or Wash Plant; Generator (&amp;/or 150 KW or Over); Heaters (Mechanical); High Pressure Utility Locating Machine (Daylighting Machine); Mudjack; Oiler; Prestress Machine; Pug Mill; Pump (3 Inch or Over) or Well Points; Rock, Stone Breaker; Screed (Milling Machine); Stump Chipper; Tank Car Heaters; Vibratory Hammer or Extractor, Power Pack.</p> <p>Future Increase(s):<br/>Add \$1.25/hr on 6/1/2015; Add \$1.30/hr on 6/1/2016;<br/>Add \$1.25/hr on 6/1/2017.</p> <p>Premium Increase(s):<br/>DOT PREMIUMS: 1) Pay two times the hourly basic rate on Sunday, New Year's Day, Memorial Day, Independence Day, Labor Day, Thanksgiving Day &amp; Christmas Day. 2) Add \$1.50/hr night work premium. See DOT'S website for details about the applicability of this night work premium at: <a href="http://www.dot.wi.gov/business/civilrights/laborwages/pwc.htm">http://www.dot.wi.gov/business/civilrights/laborwages/pwc.htm</a>.</p>   | 36.17                                   | 21.15                                 | 57.32        |
| 536                                                            | Fiber Optic Cable Equipment.   | 28.89                                   | 17.95                                 | 46.84        |
| 537                                                            | Work Performed on the Great Lakes Including Diver; Wet Tender or Hydraulic Dredge Engineer.   | 41.65                                   | 21.71                                 | 63.36        |
| 538                                                            | Work Performed on the Great Lakes Including 70 Ton & Over Tug Operator; Assistant Hydraulic Dredge Engineer; Crane or Backhoe Operator; Hydraulic Dredge Leverman or Diver's Tender; Mechanic or Welder.   | 41.65                                   | 21.71                                 | 63.36        |

| <b>Fringe Benefits Must Be Paid On <u>All</u> Hours Worked</b> |   | <b>HOURLY<br/>BASIC RATE<br/>OF PAY</b> | <b>HOURLY<br/>FRINGE<br/>BENEFITS</b> | <b>TOTAL</b> |
|----------------------------------------------------------------|---|-----------------------------------------|---------------------------------------|--------------|
| <b><u>CODE</u></b>                                             | <b><u>TRADE OR OCCUPATION</u></b>   | <b>\$</b>                               | <b>\$</b>                             | <b>\$</b>    |
| 539                                                            | Work Performed on the Great Lakes Including Deck Equipment Operator or Machineryman (Maintains Cranes Over 50 Tons or Backhoes 115,000 Lbs. or More); Tug, Launch or Loader, Dozer or Like Equipment When Operated on a Barge, Breakwater Wall, Slip, Dock or Scow, Deck Machinery.   | 35.72                                   | 17.85                                 | 53.57        |
| 540                                                            | Work Performed on the Great Lakes Including Deck Equipment Operator, Machineryman or Fireman (Operates 4 Units or More or Maintains Cranes 50 Tons or Under or Backhoes 115,000 Lbs. or Under); Deck Hand, Deck Engineer or Assistant Tug Operator; Off Road Trucks-Great Lakes ONLY. | 35.46                                   | 20.40                                 | 55.86        |

|                                                          |
|----------------------------------------------------------|
| <b>LOCAL STREET OR MISCELLANEOUS PAVING CONSTRUCTION</b> |
|----------------------------------------------------------|

Includes roads, streets, alleys, trails, bridges, paths, racetracks, parking lots and driveways (except residential or agricultural), public sidewalks or other similar projects (excluding projects awarded by the Wisconsin Department of Transportation).

|                       |
|-----------------------|
| <b>SKILLED TRADES</b> |
|-----------------------|

| <b>CODE</b> | <b>TRADE OR OCCUPATION</b>   | <b>HOURLY<br/>BASIC RATE<br/>OF PAY</b> | <b>HOURLY<br/>FRINGE<br/>BENEFITS</b> | <b>TOTAL</b> |
|-------------|---|-----------------------------------------|---------------------------------------|--------------|
|             |   | <b>\$</b>                               | <b>\$</b>                             | <b>\$</b>    |
| 103         | Bricklayer, Blocklayer or Stonemason   | 35.37                                   | 17.99                                 | 53.36        |
| 105         | Carpenter<br>Future Increase(s):<br>Add \$1.42/hr on 6/1/2015; Add \$1.42/hr on 6/1/2016.<br>Premium Increase(s):<br>DOT PREMIUM: Pay two times the hourly basic rate on<br>Sunday, New Year's Day, Memorial Day, Independence<br>Day, Labor Day, Thanksgiving Day & Christmas Day. | 32.72                                   | 16.00                                 | 48.72        |
| 107         | Cement Finisher   | 30.96                                   | 18.53                                 | 49.49        |
| 109         | Electrician<br>Premium Increase(s):<br>DOT PREMIUM: Pay two times the hourly basic rate on<br>Sunday, New Year's Day, Memorial Day, Independence<br>Day, Labor Day, Thanksgiving Day & Christmas Day.                                                                               | 33.93                                   | 22.77                                 | 56.70        |
| 111         | Fence Erector   | 23.73                                   | 19.09                                 | 42.82        |
| 116         | Ironworker   | 30.52                                   | 23.47                                 | 53.99        |
| 118         | Line Constructor (Electrical)   | 37.43                                   | 18.19                                 | 55.62        |
| 124         | Painter   | 29.52                                   | 19.99                                 | 49.51        |
| 125         | Pavement Marking Operator   | 30.10                                   | 18.08                                 | 48.18        |
| 126         | Piledriver   | 29.56                                   | 25.71                                 | 55.27        |
| 133         | Roofer or Waterproofer   | 29.40                                   | 17.05                                 | 46.45        |
| 137         | Teledata Technician or Installer   | 24.89                                   | 17.15                                 | 42.04        |
| 143         | Tuckpointer, Caulker or Cleaner   | 33.76                                   | 17.82                                 | 51.58        |
| 144         | Underwater Diver (Except on Great Lakes)   | 35.40                                   | 15.90                                 | 51.30        |
| 150         | Heavy Equipment Operator - ELECTRICAL LINE CONSTRUCTION ONLY   | 35.55                                   | 15.57                                 | 51.12        |
| 151         | Light Equipment Operator -ELECTRICAL LINE CONSTRUCTION ONLY   | 31.60                                   | 15.19                                 | 46.79        |
| 152         | Heavy Truck Driver - ELECTRICAL LINE CONSTRUCTION ONLY   | 27.65                                   | 13.44                                 | 41.09        |
| 153         | Light Truck Driver - ELECTRICAL LINE CONSTRUCTION ONLY   | 25.68                                   | 13.28                                 | 38.96        |
| 154         | Groundman - ELECTRICAL LINE CONSTRUCTION ONLY   | 21.75                                   | 12.97                                 | 34.72        |

---

**TRUCK DRIVERS**


---

| <b>Fringe Benefits Must Be Paid On <u>All</u> Hours Worked</b> |   | <b>HOURLY<br/>BASIC RATE<br/>OF PAY</b> | <b>HOURLY<br/>FRINGE<br/>BENEFITS</b> | <b>TOTAL</b> |
|----------------------------------------------------------------|---|-----------------------------------------|---------------------------------------|--------------|
| <b>CODE</b>                                                    | <b>TRADE OR OCCUPATION</b>   | <b>\$</b>                               | <b>\$</b>                             | <b>\$</b>    |
| 201                                                            | Single Axle or Two Axle<br>Future Increase(s):<br>Add \$1.15/hr on 6/1/2015.<br>Premium Increase(s):<br>DOT PREMIUM: Pay two times the hourly basic rate on<br>Sunday, New Year's Day, Memorial Day, Independence<br>Day, Labor Day, Thanksgiving Day & Christmas Day. | 25.18                                   | 18.31                                 | 43.49        |
| 203                                                            | Three or More Axle   | 18.00                                   | 0.00                                  | 18.00        |
| 204                                                            | Articulated, Euclid, Dumptor, Off Road Material Hauler<br>Future Increase(s):<br>Add \$1.60/hr on 6/2/2015; Add \$1.60/hr on 6/3/2016.   | 33.69                                   | 19.78                                 | 53.47        |
| 205                                                            | Pavement Marking Vehicle   | 20.85                                   | 11.02                                 | 31.87        |
| 206                                                            | Shadow or Pilot Vehicle   | 24.37                                   | 17.77                                 | 42.14        |
| 207                                                            | Truck Mechanic   | 18.00                                   | 0.00                                  | 18.00        |

---

**LABORERS**


---

| <b>Fringe Benefits Must Be Paid On <u>All</u> Hours Worked</b> |   | <b>HOURLY<br/>BASIC RATE<br/>OF PAY</b> | <b>HOURLY<br/>FRINGE<br/>BENEFITS</b> | <b>TOTAL</b> |
|----------------------------------------------------------------|---|-----------------------------------------|---------------------------------------|--------------|
| <b>CODE</b>                                                    | <b>TRADE OR OCCUPATION</b>   | <b>\$</b>                               | <b>\$</b>                             | <b>\$</b>    |
| 301                                                            | General Laborer   | 24.75                                   | 19.69                                 | 44.44        |
| 303                                                            | Landscaper<br>Future Increase(s):<br>Add \$1.05/hr eff. 06/01/2015; Add \$1.00/hr eff.<br>06/01/2016; Add \$1.00/hr eff. 06/01/2017<br>Premium Increase(s):<br>DOT PREMIUMS: 1) Pay two times the hourly basic<br>rate on Sunday, New Year's Day, Memorial Day,<br>Independence Day, Labor Day, Thanksgiving Day &<br>Christmas Day. 2) Add \$1.25/hr for work on projects<br>involving temporary traffic control setup, for lane and<br>shoulder closures, when work under artificial illumination<br>conditions is necessary as required by the project<br>provisions (including prep time prior to and/or cleanup<br>after such time period). | 27.06                                   | 20.03                                 | 47.09        |
| 304                                                            | Flagperson or Traffic Control Person   | 25.67                                   | 12.66                                 | 38.33        |
| 311                                                            | Fiber Optic Laborer (Outside, Other Than Concrete Encased)   | 17.71                                   | 16.01                                 | 33.72        |
| 314                                                            | Railroad Track Laborer   | 14.50                                   | 4.39                                  | 18.89        |

**HEAVY EQUIPMENT OPERATORS  
CONCRETE PAVEMENT OR BRIDGE WORK**

| <b>Fringe Benefits Must Be Paid On <u>All</u> Hours Worked</b> |   | <b>HOURLY<br/>BASIC RATE<br/>OF PAY</b> | <b>HOURLY<br/>FRINGE<br/>BENEFITS</b> | <b>TOTAL</b> |
|----------------------------------------------------------------|---|-----------------------------------------|---------------------------------------|--------------|
| <b>CODE</b>                                                    | <b>TRADE OR OCCUPATION</b>   | <b>\$</b>                               | <b>\$</b>                             | <b>\$</b>    |
| 541                                                            | <p>Crane, Tower Crane, Pedestal Tower or Derrick, With or Without Attachments, With a Lifting Capacity of Over 100 Tons, Self-Erecting Tower Crane With a Lifting Capacity Of Over 4,000 Lbs., Crane With Boom Dollies; Crane, Tower Crane, Pedestal Tower or Derrick, With Boom, Leads &amp;/or Jib Lengths Measuring 176 Ft or Over; Master Mechanic.</p> <p>Future Increase(s):<br/>                     Add \$1.25/hr on 6/1/2015; Add \$1.30/hr on 6/1/2016;<br/>                     Add \$1.25/hr on 6/1/2017.</p> <p>Premium Increase(s):<br/>                     DOT PREMIUMS: 1) Pay two times the hourly basic rate on Sunday, New Year's Day, Memorial Day, Independence Day, Labor Day, Thanksgiving Day &amp; Christmas Day. 2) Add \$1.50/hr night work premium. See DOT'S website for details about the applicability of this night work premium at: <a href="http://www.dot.wi.gov/business/civilrights/laborwages/pwc.htm">http://www.dot.wi.gov/business/civilrights/laborwages/pwc.htm</a>.</p>   | 37.72                                   | 21.15                                 | 58.87        |
| 542                                                            | <p>Backhoe (Track Type) Having a Mfgr.'s Rated Capacity of 130,000 Lbs. or Over; Caisson Rig; Crane, Tower Crane, Portable Tower, Pedestal Tower or Derrick, With or Without Attachments, With a Lifting Capacity of 100 Tons or Under, Self-Erecting Tower Crane With a Lifting Capacity of 4,000 Lbs. &amp; Under; Crane, Tower Crane Portable Tower, Pedestal Tower or Derrick, With Boom, Leads &amp;/or Jib Lengths Measuring 175 Ft or Under; Dredge (NOT Performing Work on the Great Lakes); Licensed Boat Pilot (NOT Performing Work on the Great Lakes); Pile Driver.</p> <p>Future Increase(s):<br/>                     Add \$1.25/hr on 6/1/2015; Add \$1.30/hr on 6/1/2016;<br/>                     Add \$1.25/hr on 6/1/2017.</p> <p>Premium Increase(s):<br/>                     DOT PREMIUMS: 1) Pay two times the hourly basic rate on Sunday, New Year's Day, Memorial Day, Independence Day, Labor Day, Thanksgiving Day &amp; Christmas Day. 2) Add \$1.50/hr night work premium. See DOT'S website for details about the applicability of this night work premium at: <a href="http://www.dot.wi.gov/business/civilrights/laborwages/pwc.htm">http://www.dot.wi.gov/business/civilrights/laborwages/pwc.htm</a>.</p> | 37.22                                   | 21.15                                 | 58.37        |

| <b>Fringe Benefits Must Be Paid On <u>All</u> Hours Worked</b> |   | <b>HOURLY<br/>BASIC RATE<br/>OF PAY</b> | <b>HOURLY<br/>FRINGE<br/>BENEFITS</b> | <b>TOTAL</b> |
|----------------------------------------------------------------|---|-----------------------------------------|---------------------------------------|--------------|
| <b>CODE</b>                                                    | <b>TRADE OR OCCUPATION</b>   | <b>\$</b>                               | <b>\$</b>                             | <b>\$</b>    |
| 543                                                            | Air Track, Rotary or Percussion Drilling Machine &/or Hammers, Blaster; Automatic Subgrader (Concrete); Backhoe (Track Type) Having a Mfgr.'s Rated Capacity of Under 130,000 Lbs., Backhoe (Mini, 15,000 Lbs. & Under); Boring Machine (Directional, Horizontal or Vertical); Bridge (Bidwell) Paver; Bulldozer or Endloader; Concrete Batch Plant, Batch Hopper; Concrete Breaker (Large, Auto, Vibratory/Sonic, Manual or Remote); Concrete Bump Cutter, Grinder, Planing or Grooving Machine; Concrete Conveyor System; Concrete Laser/Screed; Concrete Paver (Slipform); Concrete Pump, Concrete Conveyor (Rotec or Bidwell Type); Concrete Slipform Placer Curb & Gutter Machine; Concrete Spreader & Distributor; Crane (Carry Deck, Mini) or Truck Mounted Hydraulic Crane (10 Tons or Under); Crane With a Lifting Capacity of 25 Tons or Under; Forestry Equipment, Timbco, Tree Shear, Tub Grinder, Processor; Gradall (Cruz-Aire Type); Grader or Motor Patrol; Grout Pump; Hydro-Blaster (10,000 PSI or Over); Loading Machine (Conveyor); Manhoist; Material or Stack Hoist; Mechanic or Welder; Milling Machine; Post Hole Digger or Driver; Scraper (Self Propelled or Tractor Drawn) 5 cu yds or More Capacity; Shoulder Widener; Sideboom; Skid Rig; Stabilizing or Concrete Mixer (Self-Propelled or 14S or Over); Straddle Carrier or Travel Lift; Tractor (Scraper, Dozer, Pusher, Loader); Tractor or Truck Mounted Hydraulic Backhoe; Trencher (Wheel Type or Chain Type); Tube Finisher; Tugger (NOT Performing Work on the Great Lakes); Winches & A-Frames. | 35.72                                   | 17.85                                 | 53.57        |
| 544                                                            | Backfiller; Belting, Burlap, Texturing Machine; Broom or Sweeper; Compactor (Self-Propelled or Tractor Mounted, Towed & Light Equipment); Concrete Finishing Machine (Road Type); Environmental Burner; Farm or Industrial Type Tractor; Fireman (Pile Driver & Derrick NOT Performing Work on the Great Lakes); Forklift; Greaser; Jeep Digger; Joint Sawyer (Multiple Blade); Launch (NOT Performing Work on the Great Lakes); Lift Slab Machine; Mechanical Float; Mulcher; Power Subgrader; Robotic Tool Carrier (With or Without Attachments); Self Propelled Chip Spreader; Shouldering Machine; Skid Steer Loader (With or Without Attachments); Telehandler; Tining or Curing Machine.<br>Future Increase(s):<br>Add \$1.25/hr on 6/1/2015; Add \$1.30/hr on 6/1/2016;<br>Add \$1.25/hr on 6/1/2017.<br>Premium Increase(s):<br>DOT PREMIUMS: 1) Pay two times the hourly basic rate on Sunday, New Year's Day, Memorial Day, Independence Day, Labor Day, Thanksgiving Day & Christmas Day. 2) Add \$1.50/hr night work premium.<br>See DOT'S website for details about the applicability of this night work premium at: <a href="http://www.dot.wi.gov/business/civilrights/laborwages/pwc.htm">http://www.dot.wi.gov/business/civilrights/laborwages/pwc.htm</a> .   | 36.46                                   | 21.15                                 | 57.61        |
| 545                                                            | Air Compressor (&/or 400 CFM or Over); Air, Electric or Hydraulic Jacking System; Automatic Belt Conveyor & Surge Bin; Boiler (Temporary Heat); Concrete Proportioning Plant; Crusher, Screening or Wash Plant; Generator (&/or 150 KW or Over); Heaters (Mechanical); High Pressure Utility Locating Machine (Daylighting Machine); Mudjack; Oiler; Prestress Machine; Pug Mill; Pump (3 Inch or Over) or Well Points; Rock, Stone Breaker; Screed (Milling Machine); Stump Chipper; Tank Car Heaters; Vibratory Hammer or Extractor, Power Pack.   | 35.17                                   | 20.40                                 | 55.57        |
| 546                                                            | Fiber Optic Cable Equipment.   | 28.89                                   | 17.95                                 | 46.84        |

| <b>Fringe Benefits Must Be Paid On <u>All</u> Hours Worked</b> |   | <b>HOURLY<br/>BASIC RATE<br/>OF PAY</b> | <b>HOURLY<br/>FRINGE<br/>BENEFITS</b> | <b>TOTAL</b> |
|----------------------------------------------------------------|---|-----------------------------------------|---------------------------------------|--------------|
| <b>CODE</b>                                                    | <b>TRADE OR OCCUPATION</b>   | <b>\$</b>                               | <b>\$</b>                             | <b>\$</b>    |
| 547                                                            | Work Performed on the Great Lakes Including Diver; Wet Tender or Hydraulic Dredge Engineer.   | 41.65                                   | 21.71                                 | 63.36        |
| 548                                                            | Work Performed on the Great Lakes Including 70 Ton & Over Tug Operator; Assistant Hydraulic Dredge Engineer; Crane or Backhoe Operator; Hydraulic Dredge Leverman or Diver's Tender; Mechanic or Welder.                                                                                | 41.65                                   | 21.71                                 | 63.36        |
| 549                                                            | Work Performed on the Great Lakes Including Deck Equipment Operator or Machineryman (Maintains Cranes Over 50 Tons or Backhoes 115,000 Lbs. or more); Tug, Launch or Loader, Dozer or Like Equipment When Operated on a Barge, Breakwater Wall, Slip, Dock or Scow, Deck Machinery.     | 35.72                                   | 17.85                                 | 53.57        |
| 550                                                            | Work Performed on the Great Lakes Including Deck Equipment Operator; Machineryman or Fireman (Operates 4 Units or More or Maintains Cranes 50 Tons or Under or Backhoes 115,000 Lbs. or Under); Deck Hand, Deck Engineer or Assistant Tug Operator; Off Road Trucks - Great Lakes ONLY. | 35.46                                   | 20.40                                 | 55.86        |

**HEAVY EQUIPMENT OPERATORS  
ASPHALT PAVEMENT OR OTHER WORK**

| <b>Fringe Benefits Must Be Paid On <u>All</u> Hours Worked</b> |   | <b>HOURLY<br/>BASIC RATE<br/>OF PAY</b> | <b>HOURLY<br/>FRINGE<br/>BENEFITS</b> | <b>TOTAL</b> |
|----------------------------------------------------------------|---|-----------------------------------------|---------------------------------------|--------------|
| <b>CODE</b>                                                    | <b>TRADE OR OCCUPATION</b>   | <b>\$</b>                               | <b>\$</b>                             | <b>\$</b>    |
| 551                                                            | Crane, Tower Crane, Pedestal Tower or Derrick, With or Without Attachments, With a Lifting Capacity of Over 100 Tons, Self Erecting Tower Crane With a Lifting Capacity of Over 4,000 Lbs., Crane With Boom Dollies; Crane, Tower Crane, Pedestal Tower or Derrick, With Boom, Leads and/or Jib Lengths Measuring 176 Ft or Over; Master Mechanic.   | 36.72                                   | 20.40                                 | 57.12        |
| 552                                                            | Backhoe (Track Type) Having a Mfgr.'s Rated Capacity of 130,000 Lbs. or Over; Caisson Rig; Crane, Tower Crane, Portable Tower, Pedestal Tower or Derrick, With or Without Attachments, With a Lifting Capacity of 100 Tons or Under, Self-Erecting Tower Crane With a Lifting Capacity Of 4,000 Lbs. & Under; Crane, Tower Crane, Portable Tower, Pedestal Tower or Derrick, With Boom, Leads &/or Jib Lengths Measuring 175 Ft or Under; Dredge (NOT Performing Work on the Great Lakes); Licensed Boat Pilot (NOT Performing Work on the Great Lakes); Pile Driver.<br>Future Increase(s):<br>Add \$1.25/hr on 6/1/2015; Add \$1.30/hr on 6/1/2016;<br>Add \$1.25/hr on 6/1/2017.<br>Premium Increase(s):<br>DOT PREMIUMS: 1) Pay two times the hourly basic rate on Sunday, New Year's Day, Memorial Day, Independence Day, Labor Day, Thanksgiving Day & Christmas Day. 2) Add \$1.50/hr night work premium. See DOT'S website for details about the applicability of this night work premium at: <a href="http://www.dot.wi.gov/business/civilrights/laborwages/pwc.htm">http://www.dot.wi.gov/business/civilrights/laborwages/pwc.htm</a> . | 37.22                                   | 21.15                                 | 58.37        |

| <b>Fringe Benefits Must Be Paid On <u>All</u> Hours Worked</b> |   | <b>HOURLY<br/>BASIC RATE<br/>OF PAY</b> | <b>HOURLY<br/>FRINGE<br/>BENEFITS</b> | <b>TOTAL</b> |
|----------------------------------------------------------------|---|-----------------------------------------|---------------------------------------|--------------|
| <b>CODE</b>                                                    | <b>TRADE OR OCCUPATION</b>   | <b>\$</b>                               | <b>\$</b>                             | <b>\$</b>    |
| 553                                                            | <p>Air, Track, Rotary or Percussion Drilling Machine &amp;/or Hammers, Blaster; Asphalt Heater, Planer &amp; Scarifier; Asphalt Milling Machine; Asphalt Screed; Backhoe (Track Type) Having a Mfgr.'s Rated Capacity of Under 130,000 Lbs., Backhoe (Mini, 15,000 Lbs. &amp; Under); Bituminous (Asphalt) Plant &amp; Paver, Screed; Boring Machine (Directional, Horizontal or Vertical); Bulldozer or Endloader; Concrete Breaker (Large, Auto, Vibratory/Sonic, Manual or Remote); Concrete Conveyor System; Concrete Laser/Screed; Concrete Slipform Placer Curb &amp; Gutter Machine; Crane (Carry Deck, Mini) or Truck Mounted Hydraulic Crane (10 Tons or Under); Crane With a Lifting Capacity of 25 Tons or Under; Forestry Equipment, Timbco, Tree Shear, Tub Grinder, Processor; Gradall (Cruz-Aire Type); Grader or Motor Patrol; Hydro-Blaster (10,000 PSI or Over); Loading Machine (Conveyor); Manhoist; Material or Stack Hoist; Mechanic or Welder; Milling Machine; Post Hole Digger or Driver; Railroad Track Rail Leveling Machine, Tie Placer, Extractor, Tamper, Stone Leveler or Rehabilitation Equipment; Roller (Over 5 Ton); Scraper (Self Propelled or Tractor Drawn) 5 cu yds or More Capacity; Shoulder Widener; Sideboom; Skid Rig; Stabilizing or Concrete Mixer (Self-Propelled or 14S or Over); Tractor (Scraper, Dozer, Pusher, Loader); Tractor or Truck Mounted Hydraulic Backhoe; Trencher (Wheel Type or Chain Type); Tube Finisher; Tugger (NOT Performing Work on the Great Lakes); Winches &amp; A-Frames.</p> <p>Future Increase(s):<br/>                     Add \$1.25/hr on 6/1/2015; Add \$1.30/hr on 6/1/2016;<br/>                     Add \$1.25/hr on 6/1/2017.</p> | 36.17                                   | 20.80                                 | 56.97        |
| 554                                                            | <p>Backfiller; Broom or Sweeper; Compactor (Self-Propelled or Tractor Mounted, Towed &amp; Light Equipment); Concrete Finishing Machine (Road Type); Environmental Burner; Farm or Industrial Type Tractor; Fireman (Asphalt Plant, Pile Driver &amp; Derrick NOT Performing Work on the Great Lakes); Forklift; Greaser; Hoist (Tugger, Automatic); Jeep Digger; Joint Sawyer (Multiple Blade); Launch (NOT Performing Work on the Great Lakes); Lift Slab Machine; Mechanical Float; Mulcher; Power Subgrader; Robotic Tool Carrier (With or Without Attachments); Roller (Rubber Tire, 5 Ton or Under); Self-Propelled Chip Spreader; Shouldering Machine; Skid Steer Loader (With or Without Attachments); Telehandler.</p> <p>Future Increase(s):<br/>                     Add \$1.25/hr on 6/1/2015; Add \$1.30/hr on 6/1/2016;<br/>                     Add \$1.25/hr on 6/1/2017.</p>   | 36.17                                   | 20.80                                 | 56.97        |

**Fringe Benefits Must Be Paid On All Hours Worked**

| <u>CODE</u> | <u>TRADE OR OCCUPATION</u>   | <u>HOURLY BASIC RATE OF PAY</u><br>\$ | <u>HOURLY FRINGE BENEFITS</u><br>\$ | <u>TOTAL</u><br>\$ |
|-------------|---|---------------------------------------|-------------------------------------|--------------------|
| 555         | <p>Air Compressor (&amp;/or 400 CFM or Over); Air, Electric or Hydraulic Jacking System; Augers (Vertical &amp; Horizontal); Automatic Belt Conveyor &amp; Surge Bin; Boiler (Temporary Heat); Crusher, Screening or Wash Plant; Generator (&amp;/or 150 KW or Over); Heaters (Mechanical); High Pressure Utility Locating Machine (Daylighting Machine); Mudjack; Oiler; Prestress Machine; Pug Mill; Pump (3 Inch or Over) or Well Points; Rock, Stone Breaker; Screed (Milling Machine); Stump Chipper; Tank Car Heaters; Vibratory Hammer or Extractor, Power Pack.</p> <p>Future Increase(s):<br/>                     Add \$1.25/hr on 6/1/2015; Add \$1.30/hr on 6/1/2016;<br/>                     Add \$1.25/hr on 6/1/2017.</p> <p>Premium Increase(s):<br/>                     DOT PREMIUMS: 1) Pay two times the hourly basic rate on Sunday, New Year's Day, Memorial Day, Independence Day, Labor Day, Thanksgiving Day &amp; Christmas Day. 2) Add \$1.50/hr night work premium. See DOT'S website for details about the applicability of this night work premium at: <a href="http://www.dot.wi.gov/business/civilrights/laborwages/pwc.htm">http://www.dot.wi.gov/business/civilrights/laborwages/pwc.htm</a>.</p> | 36.17                                 | 21.15                               | 57.32              |
| 556         | Fiber Optic Cable Equipment.   | 27.89                                 | 17.20                               | 45.09              |

|                                                 |
|-------------------------------------------------|
| <b>RESIDENTIAL OR AGRICULTURAL CONSTRUCTION</b> |
|-------------------------------------------------|

Includes single family houses or apartment buildings of no more than four (4) stories in height and all buildings, structures or facilities that are primarily used for agricultural or farming purposes, excluding commercial buildings. For classification purposes, the exterior height of a residential building, in terms of stories, is the primary consideration. All incidental items such as site work, driveways, parking lots, private sidewalks, private septic systems or sewer and water laterals connected to a public system and swimming pools are included within this definition. Residential buildings of five (5) stories and above are NOT included within this definition.

|                       |
|-----------------------|
| <b>SKILLED TRADES</b> |
|-----------------------|

| <u>CODE</u> | <u>TRADE OR OCCUPATION</u>   | <u>HOURLY<br/>BASIC RATE<br/>OF PAY</u> | <u>HOURLY<br/>FRINGE<br/>BENEFITS</u> | <u>TOTAL</u> |
|-------------|---|-----------------------------------------|---------------------------------------|--------------|
|             |   | \$                                      | \$                                    | \$           |
| 101         | Acoustic Ceiling Tile Installer   | 33.07                                   | 16.07                                 | 49.14        |
| 102         | Boilermaker   | 32.05                                   | 28.04                                 | 60.09        |
| 103         | Bricklayer, Blocklayer or Stonemason   | 23.89                                   | 4.78                                  | 28.67        |
| 104         | Cabinet Installer   | 18.00                                   | 0.00                                  | 18.00        |
| 105         | Carpenter   | 25.00                                   | 6.52                                  | 31.52        |
| 106         | Carpet Layer or Soft Floor Coverer   | 30.00                                   | 0.00                                  | 30.00        |
| 107         | Cement Finisher   | 26.60                                   | 3.99                                  | 30.59        |
| 108         | Drywall Taper or Finisher   | 18.00                                   | 5.75                                  | 23.75        |
| 109         | Electrician<br>Premium Increase(s):<br>DOT PREMIUM: Pay two times the hourly basic rate on<br>Sunday, New Year's Day, Memorial Day, Independence<br>Day, Labor Day, Thanksgiving Day & Christmas Day. | 33.93                                   | 22.77                                 | 56.70        |
| 110         | Elevator Constructor   | 23.26                                   | 0.00                                  | 23.26        |
| 111         | Fence Erector   | 19.00                                   | 1.34                                  | 20.34        |
| 112         | Fire Sprinkler Fitter   | 39.00                                   | 18.00                                 | 57.00        |
| 113         | Glazier<br>Future Increase(s):<br>Add \$.75/hr eff. 06/01/2015; Add \$.90/hr eff. 06/01/2016   | 37.07                                   | 14.42                                 | 51.49        |
| 114         | Heat or Frost Insulator   | 33.43                                   | 25.81                                 | 59.24        |
| 115         | Insulator (Batt or Blown)   | 20.00                                   | 0.00                                  | 20.00        |
| 116         | Ironworker   | 31.50                                   | 11.33                                 | 42.83        |
| 117         | Lather   | 25.00                                   | 6.52                                  | 31.52        |
| 119         | Marble Finisher   | 20.00                                   | 0.52                                  | 20.52        |
| 120         | Marble Mason   | 23.89                                   | 4.78                                  | 28.67        |
| 121         | Metal Building Erector   | 18.00                                   | 5.88                                  | 23.88        |

| <b>Fringe Benefits Must Be Paid On <u>All</u> Hours Worked</b> |   | <b>HOURLY<br/>BASIC RATE<br/>OF PAY</b> | <b>HOURLY<br/>FRINGE<br/>BENEFITS</b> | <b>TOTAL</b> |
|----------------------------------------------------------------|---|-----------------------------------------|---------------------------------------|--------------|
| <b>CODE</b>                                                    | <b>TRADE OR OCCUPATION</b>                                                                                       | <b>\$</b>                               | <b>\$</b>                             | <b>\$</b>    |
| 123                                                            | Overhead Door Installer                                                                                          | 28.00                                   | 1.61                                  | 29.61        |
| 124                                                            | Painter   | 18.00                                   | 4.50                                  | 22.50        |
| 125                                                            | Pavement Marking Operator                                                                                        | 18.75                                   | 2.47                                  | 21.22        |
| 129                                                            | Plasterer   | 22.00                                   | 0.00                                  | 22.00        |
| 130                                                            | Plumber   | 36.47                                   | 20.47                                 | 56.94        |
| 132                                                            | Refrigeration Mechanic                                                                                           | 17.00                                   | 13.52                                 | 30.52        |
| 133                                                            | Roofer or Waterproofer<br>Future Increase(s):<br>Add \$1.25/hr eff. 06/01/2015; Add \$1.25/hr eff.<br>06/01/2016 | 29.65                                   | 18.15                                 | 47.80        |
| 134                                                            | Sheet Metal Worker                                                                                               | 26.13                                   | 20.22                                 | 46.35        |
| 135                                                            | Steamfitter   | 23.62                                   | 16.12                                 | 39.74        |
| 137                                                            | Teledata Technician or Installer                                                                                 | 18.00                                   | 28.48                                 | 46.48        |
| 138                                                            | Temperature Control Installer                                                                                    | 22.00                                   | 2.45                                  | 24.45        |
| 139                                                            | Terrazzo Finisher                                                                                                | 20.00                                   | 0.52                                  | 20.52        |
| 140                                                            | Terrazzo Mechanic                                                                                                | 30.71                                   | 16.52                                 | 47.23        |
| 141                                                            | Tile Finisher   | 23.77                                   | 16.52                                 | 40.29        |
| 142                                                            | Tile Setter   | 30.50                                   | 0.68                                  | 31.18        |
| 143                                                            | Tuckpointer, Caulker or Cleaner                                                                                  | 14.00                                   | 8.75                                  | 22.75        |
| 146                                                            | Well Driller or Pump Installer                                                                                   | 29.00                                   | 0.00                                  | 29.00        |
| 147                                                            | Siding Installer                                                                                                 | 17.00                                   | 0.65                                  | 17.65        |

**TRUCK DRIVERS**

| <b>Fringe Benefits Must Be Paid On <u>All</u> Hours Worked</b> |                            | <b>HOURLY<br/>BASIC RATE<br/>OF PAY</b> | <b>HOURLY<br/>FRINGE<br/>BENEFITS</b> | <b>TOTAL</b> |
|----------------------------------------------------------------|----------------------------|-----------------------------------------|---------------------------------------|--------------|
| <b>CODE</b>                                                    | <b>TRADE OR OCCUPATION</b> | <b>\$</b>                               | <b>\$</b>                             | <b>\$</b>    |
| 201                                                            | Single Axle or Two Axle    | 17.25                                   | 5.70                                  | 22.95        |
| 203                                                            | Three or More Axle         | 23.49                                   | 14.07                                 | 37.56        |
| 205                                                            | Pavement Marking Vehicle   | 20.85                                   | 11.02                                 | 31.87        |
| 207                                                            | Truck Mechanic             | 23.49                                   | 14.07                                 | 37.56        |

**LABORERS**

| <b>Fringe Benefits Must Be Paid On <u>All</u> Hours Worked</b> |                                                            | <b>HOURLY<br/>BASIC RATE<br/>OF PAY</b> | <b>HOURLY<br/>FRINGE<br/>BENEFITS</b> | <b>TOTAL</b> |
|----------------------------------------------------------------|------------------------------------------------------------|-----------------------------------------|---------------------------------------|--------------|
| <b>CODE</b>                                                    | <b>TRADE OR OCCUPATION</b>                                 | <b>\$</b>                               | <b>\$</b>                             | <b>\$</b>    |
| 301                                                            | General Laborer                                            | 15.00                                   | 10.33                                 | 25.33        |
| 302                                                            | Asbestos Abatement Worker                                  | 16.50                                   | 8.21                                  | 24.71        |
| 303                                                            | Landscaper                                                 | 12.00                                   | 0.00                                  | 12.00        |
| 311                                                            | Fiber Optic Laborer (Outside, Other Than Concrete Encased) | 17.71                                   | 16.01                                 | 33.72        |
| 315                                                            | Final Construction Clean-Up Worker                         | 10.00                                   | 2.21                                  | 12.21        |

**HEAVY EQUIPMENT OPERATORS  
RESIDENTIAL OR AGRICULTURAL CONSTRUCTION**

| <b>Fringe Benefits Must Be Paid On <u>All</u> Hours Worked</b> |   | <b>HOURLY<br/>BASIC RATE<br/>OF PAY</b> | <b>HOURLY<br/>FRINGE<br/>BENEFITS</b> | <b>TOTAL</b> |
|----------------------------------------------------------------|---|-----------------------------------------|---------------------------------------|--------------|
| <b>CODE</b>                                                    | <b>TRADE OR OCCUPATION</b>   | <b>\$</b>                               | <b>\$</b>                             | <b>\$</b>    |
| 557                                                            | Asphalt Heater, Planer & Scarifier; Asphalt Milling Machine; Asphalt Screed; Backhoe (Track Type); Backhoe (Mini, 15,000 Lbs. & Under); Bituminous (Asphalt) Plant & Paver, Screed; Boring Machine (Directional, Horizontal or Vertical); Bulldozer or Endloader; Concrete Breaker (Large, Auto, Vibratory/Sonic, Manual or Remote); Concrete Bump Cutter, Grinder, Planing or Grooving Machine; Concrete Conveyor System; Concrete Laser/Screed; Concrete Paver (Slipform); Concrete Pump, Concrete Conveyor (Rotec or Bidwell Type); Concrete Slipform Placer Curb & Gutter Machine; Concrete Spreader & Distributor; Crane (Carry Deck, Mini) or Truck Mounted Hydraulic Crane (10 Tons or Under); Crane With a Lifting Capacity of 25 Tons or Under; Crane, Shovel, Dragline, Clamshells; Forestry Equipment, Timberco, Tree Shear, Tub Grinder, Processor; Grader or Motor Patrol; Grout Pump; Hydro-Blaster (10,000 PSI or Over); Loading Machine (Conveyor); Manhoist; Material or Stack Hoist; Mechanic or Welder; Milling Machine; Roller (Over 5 Ton); Scraper (Self Propelled or Tractor Drawn) 5 cu yds or More Capacity; Shoulder Widener; Skid Rig; Stabilizing or Concrete Mixer (Self-Propelled or 14S or Over); Tractor (Scraper, Dozer, Pusher, Loader); Tractor or Truck Mounted Hydraulic Backhoe; Tractor or Truck Mounted Hydraulic Crane (10 Tons or Under); Trencher (Wheel Type or Chain Type); Winches & A-Frames. | 36.06                                   | 19.02                                 | 55.08        |

---

|     |   |       |       |       |
|-----|---|-------|-------|-------|
| 558 | Air Compressor (&/or 400 CFM or Over); Air, Electric or Hydraulic Jacking System; Backfiller; Belting, Burlap, Texturing Machine; Boiler (Temporary Heat); Broom or Sweeper; Compactor (Self-Propelled or Tractor Mounted, Towed & Light Equipment); Concrete Finishing Machine (Road Type); Farm or Industrial Type Tractor; Forklift; Generator (&/or 150 KW or Over); Heaters (Mechanical); High Pressure Utility Locating Machine (Daylighting Machine); Jeep Digger; Lift Slab Machine; Mulcher; Oiler; Post Hole Digger or Driver; Power Subgrader; Pump (3 Inch or Over) or Well Points; Robotic Tool Carrier (With or Without Attachments); Rock, Stone Breaker; Roller (Rubber Tire, 5 Tons or Under); Screed (Milling Machine); Self Propelled Chip Spreader; Shouldering Machine; Skid Steer Loader (With or Without Attachments); Stump Chipper; Telehandler; Vibratory Hammer or Extractor, Power Pack. | 36.79 | 18.81 | 55.60 |
|-----|---|-------|-------|-------|

\*\*\*\*\* END OF RATES \*\*\*\*\*



DEPARTMENT OF ADMINISTRATION
BUSINESS OPERATIONS DIVISION
PROCUREMENT SERVICES SECTION

Affidavit of Compliance
Disclosure of Participation in or Profits Derived from Slavery by Contractors

Company Name:
Address:
City: State: Zip:

This affidavit of compliance will be the contractor's sworn statement that publicly discloses any slavery policies sold by any companies, or profits from slavery by industries or their predecessors who are doing business with the City of Milwaukee as defined in the Milwaukee Code of Ordinances 310-14. NOTE: Effective May 13, 2014, Contractors whose company was established during the slavery era, whether or not subject to competitive bidding, shall complete this Affidavit prior to entering into a contract.

Please check one:

- This business was in existence during or prior to the slavery era (1865). I have searched any and all records for records of investments or profits from slavery, and have found no such records.
This business was in existence during or prior to the slavery era (1865). I have searched any and all records for records of investments or profits from slavery, and am disclosing the findings below.

Findings being disclosed (please attach additional pages, if necessary):

[Empty box for findings]

I hereby declare that all statements are true, accurate and complete as of the date furnished to the City of Milwaukee.

Authorized Signature:
Printed Name: Date:

Subscribed to before me on this day of , 20 , at
County, State.

Notary Public Signature

Printed Name

My commission expires:

(SEAL)

Please Return to:
DOA-BOD-Procurement Services
200 E. Wells Street, Room 601
Milwaukee, WI 53202

procurement.services@milwaukee.gov



**CITY OF MILWAUKEE  
PRIME CONTRACTOR AFFIDAVIT OF COMPLIANCE  
WITH MINIMUM WAGE SCALE AND SPECIAL AREA WORKER HOURS PROVISIONS**

STATE OF \_\_\_\_\_ ) Project Name \_\_\_\_\_  
 ) SS. \_\_\_\_\_  
\_\_\_\_\_ County) DPW Contract No. \_\_\_\_\_

I, \_\_\_\_\_, being duly sworn, state that:

1. I am the \_\_\_\_\_ of \_\_\_\_\_, a \_\_\_\_\_  
(State)  
Corporation, partnership, or individual of \_\_\_\_\_,  
(City, Village, Township) (State)

and make this affidavit pursuant to the provisions of § 66.0903 (9), Wisconsin Statutes, and Wisconsin Administrative Code section §DWD 290.14 regarding wage and fringe benefit rates for municipal contracts for construction of public works and pursuant to Section 309-41 of the Milwaukee Code of Ordinances.

2. I have recently completed the work required under the terms of the contract dated \_\_\_\_\_,  
With the City of Milwaukee, Department of Public Works for the construction of all or part of the above-named public works project and make this affidavit in order to obtain my final payment.

3. I have fully complied with the wage and hour requirements as set forth in the above-referenced contract and paid overtime rates (1-1/2 times) for any work over ten (10) hours per day or forty (40) hours per week.

4. I have received similar evidence of compliance with the contract wage rates and special impact area worker hour requirements in the form of completed affidavits from each of my agents and subcontractors who worked on this project and have listed their names on the reverse side of this affidavit along with numbers and percentages of worker hours.

5. I have full and accurate records which clearly show the name, trade or occupation, and home address of every laborer, worker, or mechanic that I employed in connection with the work on this project, as well as the hours worked and actual wage and fringe benefits paid to such employees. These records will be kept at \_\_\_\_\_  
in the custody of \_\_\_\_\_, whose address and telephone number are \_\_\_\_\_  
\_\_\_\_\_. These payroll records and evidence of compliance set  
in Paragraph 4 will be retained and made available for inspection for a period of at least **seven (7)** years following the completion of the project and will not be removed without prior notification to the commissioner of Public Works.

| <u>Title</u>                     | <u>Officer Name</u> | <u>Address</u> |
|----------------------------------|---------------------|----------------|
| <u>President</u> _____           | _____               | _____          |
| <u>Vice President</u> _____      | _____               | _____          |
| <u>Secretary-Treasurer</u> _____ | _____               | _____          |

Subscribed and sworn to before me this \_\_\_\_\_  
Day of \_\_\_\_\_, 20\_\_\_\_\_

\_\_\_\_\_  
(Notary Signature)

Notary Public, State of \_\_\_\_\_

\_\_\_\_\_  
(Contractor Signature)

My commission Expires: \_\_\_\_\_

OVER

SUMMARY OF HOURS WORKED

(TARGET RESIDENCY VS TOTAL HOURS)

| Name                     | No. of Hours of Special Impact Area Workers | % of Total Hours | No. of Hours of All Other Workers | % of Total Hours | Total of <u>All</u> Worker Hours |
|--------------------------|---------------------------------------------|------------------|-----------------------------------|------------------|----------------------------------|
| <b>Prime Contractor:</b> |                                             |                  |                                   |                  |                                  |
| <b>Subcontractors:</b>   |                                             |                  |                                   |                  |                                  |
|                          |                                             |                  |                                   |                  |                                  |
| <b>GRAND TOTAL</b>       |                                             |                  |                                   |                  |                                  |

**CITY OF MILWAUKEE  
SUBCONTRACTOR AFFIDAVIT OF COMPLIANCE  
WITH MINIMUM WAGE SCALE AND SPECIAL AREA WORKER HOURS PROVISIONS**

STATE OF \_\_\_\_\_ ) Project Name \_\_\_\_\_  
 ) SS. \_\_\_\_\_  
 \_\_\_\_\_ County) DPW Contract No. \_\_\_\_\_

I, \_\_\_\_\_, being duly sworn, state that:

1. I am the \_\_\_\_\_ of \_\_\_\_\_, a \_\_\_\_\_  
(State)  
Corporation, partnership, or individual of \_\_\_\_\_,  
(City, Village, Township) (State)  
and make this affidavit pursuant to the provisions of § 66.0903 (9), Wisconsin Statutes, and Wisconsin  
Administrative Code section § DWD 290.13 regarding wage and fringe benefit rates for municipal contracts for  
construction of public works and pursuant to Section 309-41 of the Milwaukee Code of Ordinances.
2. I have recently completed the work required under the terms of the contract dated \_\_\_\_\_,  
With the City of Milwaukee, Department of Public Works and \_\_\_\_\_  
for the construction of all or part of the above-named public works (Name of Prime Contractor)  
project and make this affidavit in order to obtain my final payment.
3. I have fully complied with the wage and hour requirements as set forth in the above-referenced contract and paid  
overtime rates (1-1/2 times) for any work over ten (10) hours per day or forty (40) hours per week.
4. I have full and accurate records which clearly show the name, trade or occupation, and home address of every laborer,  
worker, or mechanic that I employed in connection with the work on this project, as well as the hours worked and actual  
wage and fringe benefits paid to such employees. These records will be kept at \_\_\_\_\_  
in the custody of \_\_\_\_\_, whose address and telephone number are \_\_\_\_\_  
\_\_\_\_\_. These payroll records and evidence of compliance set  
in Paragraph 4 will be retained and made available for inspection for a period of at least **seven (7)** years following the  
completion of the project and will not be removed without prior notification to the commissioner of Public Works.
5. I certify that \_\_\_\_\_ were the total number of hours worked on this project with \_\_\_\_\_ hours  
being worked by residents of the special impact area and \_\_\_\_\_ hours being worked by all other  
workers.

| <u>Title</u>                     | <u>Officer Name</u> | <u>Address</u> |
|----------------------------------|---------------------|----------------|
| <u>President</u> _____           | _____               | _____          |
| <u>Vice President</u> _____      | _____               | _____          |
| <u>Secretary-Treasurer</u> _____ | _____               | _____          |

Subscribed and sworn to before me this \_\_\_\_\_  
Day of \_\_\_\_\_, 20\_\_\_\_\_

\_\_\_\_\_  
(Notary Signature)

Notary Public, State of \_\_\_\_\_

\_\_\_\_\_  
(Contractor Signature)

My commission Expires: \_\_\_\_\_



BLANK