

**City Of Milwaukee**  
Department of Public Works  
Room 501 – Frank P. Zeidler Municipal Building  
841 North Broadway  
Milwaukee, Wisconsin 53202-3684

INVITATION TO BID

Commissioner of Public Works  
Phone: 414-286-3314

OFFICIAL NOTICE NO. 92  
Project No. 1

Sealed bids for the work, material, labor, and services hereinafter described will be received at the Department of Public Works **Contract Office**, Room 506, Frank P. Zeidler Municipal Building, 841 North Broadway, Milwaukee, Wisconsin 53202-3684, no later than Thursday, August 14, 2014, at 10:30 A.M.

---

**IMPORTANT**

This bid is your offer to perform or supply the subject matter under “DESCRIPTION” below according to the terms and conditions set forth in this Invitation to Bid, Specific Official Notice No.92 General Specifications, Detailed Specifications, Special Provisions, Plans of this particular project, the proposed contract and Special Conditions when applicable.

Your bid must meet the Detailed Specifications and the Plans for this particular project.

You must agree to comply with all applicable requirements of the Americans with Disabilities Act of 1990, 42 U.S.C. Section 12101, et seq.

The bid must be signed as set forth in the General Specifications and must comply with all the requirements therein set forth, or it will not be considered. If submitted by a corporation, the bid proposal must bear the corporate seal.

Bid security hereinafter specified must be submitted with your bid. If a bid bond is used, it must be sealed by the bonding company and be accompanied by an affidavit of no interest and a copy of a power of attorney. Bonding agents must be licensed to do business in the State of Wisconsin.

Bids received after the date and the time above specified will not be opened and read and will be deemed rejected.

**NOTE:** Also read the General Official Notice to Contractors, General and Detailed Specifications, Special Provisions, and Special Conditions when applicable pertaining to this bid.

---

BLANK

CITY OF MILWAUKEE  
SPECIFIC OFFICIAL NOTICE NO. 92

Sealed bids will be opened on Thursday, August 14, 2014 at 10:30 A.M. for **PAVING WORK**, in the following location:

**CONSTRUCTION OF VARIABLE THICKNESS ASPHALTIC CONCRETE PAVEMENT, PAVEMENT GRINDING, CRACKING AND SEATING PAVEMENT, 5' CONCRETE WALK, ETC.** located at (ST211140142) E. Newport Ct. – A Point east of N. Lake Dr. to N. Lake Dr.; (ST211140120) N. 97th St. – W. Concordia Ave. to W. Keefe Ave.; (ST211140122) N. 67th St. – W. Vienna Ave. to W. Capitol Dr.; (ST211140137) W. Beckett Ave. – W. Courtland Ave. to W. Hampton Ave.

Bid Security Required: Bond (either Electronic thru Bid Express or Paper), Certified Check, Cashier's Check or Cash to accompany bid: 10% of the Contractor's Base Bid. For those bids being submitted through BID EXPRESS and using a Paper Bond, the contractor may fax a signed/executed copy of the bid bond to the Department of Public Works Contract Office at 414-286-8110.

**HOWEVER, THE FAXED COPY OF THE BOND MUST BE RECEIVED BY NO LATER THAN 10:30 A.M. ON THE SAME DATE THAT THE BIDS ARE DUE FOR THAT SPECIFIC OFFICIAL NOTICE, or the bid will be considered non-responsive.** *The original bid bond document will then need to be submitted by the contractor to the Department of Public Works Contract Office, Rm. 506, Municipal Building, immediately upon being notified that they are the apparent low bidder*

Time for Completion: 30 contract workdays. All work on this contract shall be completed by October 24, 2014.

Liquidated Damages, per diem: \$680.00

The residency requirement for this project is 40% of all hours worked on the project.

The SBE requirement for this project is 25% of the contract base bid.

For a complete listing of City of Milwaukee certified SBE firms, see the Office of Small Business Development's (OSBD) website at <http://city.milwaukee.gov/Directory/OSBD>. If there are any questions regarding SBE firms, please contact the OSBD office at 414-286-5553.

The apprenticeship requirements for this project are: N/A

The contractor shall specifically note the SBE, residency, and apprenticeship forms for this project. If the forms are not filled out properly, it will be cause for rejection of the bid.

When the project is part of the Local Road Improvement Program, the contractor is still required to pay not less than the prevailing wage rate as established by the City of Milwaukee.

**IMPORTANT NOTICE:** The Invitation to Bid, all bid documents and the Plans and Specifications for the listed project(s) are all available electronically on the DPW website AS WELL AS **on the Bid Express Website**. At this time, Bids can be submitted using either Bid Express OR by purchasing and submitting paper bids in the usual manner. However, Bidders are strongly encouraged to utilize the electronic and/or Bid Express methods of obtaining bid documents and Bid Express for submitting bids, as in the near future the Department of Public Works intends to have bid documents available only electronically and through Bid Express, *and to accept bid submittals only via Bid Express*. Electronic documents can be obtained via

<http://mpw.milwaukee.gov/bids/docs/92-2014>. The Bid Express website is located at bidexpress.com. Any required addenda or response related to listed projects will be posted on both the DPW and Bid Express websites. At this time there are still a limited number of hard copies of the bid documents available at the address listed below. IF YOU ONLY PRINT THE DOCUMENTS FROM THE DPW WEBSITE PLEASE CALL 414-286-3314 TO HAVE YOUR COMPANY'S NAME AND CONTACT INFORMATION PLACED ON THE PLAN HOLDER'S LIST.

**PAYMENT MONITORING REQUIREMENTS:** All Contractors awarded a contract valued at \$25,000.00 or more are required to participate in training on the City of Milwaukee's B2GNow contract compliance software. Contractors must complete the training no later than 30 days after the date of contract award. Throughout the contract term, Contractors are required to regularly provide timely payment information in the City's contract compliance software.

*Please contact the Office of Small Business Development (OSBD) at 414-286-5553 should you have any questions or concerns regarding the training or reporting process.*

Plans and project manual will be furnished to the prospective bidders upon payment of a \$10.00 non-refundable fee in room 506, Frank P. Zeidler Municipal Building, 841 North Broadway, Milwaukee, Wisconsin 53202. For general questions call 414-286-3314. A \$10.00 per set additional non-refundable fee is required to obtain bid documents by mail. Plans are sent via U.S. mail unless other arrangements are made by the contractor.

Contractor must comply with all provisions of the CITY OF MILWAUKEE GENERAL OFFICIAL NOTICE TO CONTRACTORS published herein and at:  
[http://mpw.milwaukee.gov/services/bids\\_home](http://mpw.milwaukee.gov/services/bids_home)

Signed:

---

GHASSAN KORBAN  
Commissioner of Public Works

PUBLISH SIX (6) TIMES INSERTION WITHOUT FAIL, Thursday, July 31, 2014



BLANK

**OFFICIAL NOTICE NO. 92-1-2014**

**For**

- (ST211140142) E. Newport Ct. - A Point east of N. Lake Dr. to N. Lake Dr.**
- (ST211140120) N. 97th St. - W. Concordia Av. to W. Keefe Av.**
- (ST211140122) N. 67th St. - W. Vienna Av. to W. Capitol Dr.**
- (ST211140137) W. Beckett Av. - W. Courtland Av. to W. Hampton Av.**

**3rd Aldermanic District**

**ALL BIDS MUST BE TYPED OR PRINTED**

30500	<b>MOBILIZATION</b>	1 Lump Sum
(Bid in figures)	\$ _____	Lump Sum
(Bid in words)	\$ _____	Lump Sum
30501	<b>FINISHING ROADWAY</b>	1 Lump Sum
(Bid in figures)	\$ _____	Lump Sum
(Bid in words)	\$ _____	Lump Sum
30606	<b>BARRICADING AND SIGNING</b>	1 Lump Sum
(Bid in figures)	\$ _____	Lump Sum
(Bid in words)	\$ _____	Lump Sum
40121	<b>CUTTING</b>	43.00 cu. yd.
(Bid in figures)	\$ _____	per cu. yd.
(Bid in words)	\$ _____	per cu. yd.
40211	<b>PAVEMENT REMOVAL</b>	72.00 sq. yd.
(Bid in figures)	\$ _____	per sq. yd.
(Bid in words)	\$ _____	per sq. yd.
40231	<b>CURB AND/OR CURB AND GUTTER REMOVAL</b>	2,394.00 lin. ft.
(Bid in figures)	\$ _____	per lin. ft.
(Bid in words)	\$ _____	per lin. ft.

**OFFICIAL NOTICE NO. 92-1-2014**

40241	<b>CONCRETE WALK AND/OR DRIVEWAY REMOVAL</b>	25,070.00 sq. ft.
(Bid in figures)	\$ _____	per sq. ft.
(Bid in words)	\$ _____	per sq. ft.
40261	<b>SAWING (FULL DEPTH)</b>	132.00 lin. ft.
(Bid in figures)	\$ _____	per lin. ft.
(Bid in words)	\$ _____	per lin. ft.
40262	<b>SAWING</b>	455.00 lin. ft.
(Bid in figures)	\$ _____	per lin. ft.
(Bid in words)	\$ _____	per lin. ft.
40411	<b>TREES CLEARING</b>	93.00 in. dia.
(Bid in figures)	\$ _____	per in. dia.
(Bid in words)	\$ _____	per in. dia.
40412	<b>TREES GRUBBING</b>	93.00 in. dia.
(Bid in figures)	\$ _____	per in. dia.
(Bid in words)	\$ _____	per in. dia.
50200	<b>CONCRETE CURB AND GUTTER</b>	1,518.00 lin. ft.
(Bid in figures)	\$ _____	per lin. ft.
(Bid in words)	\$ _____	per lin. ft.
50315	<b>5 INCH CONCRETE WALK</b>	20,411.00 sq. ft.
(Bid in figures)	\$ _____	per sq. ft.
(Bid in words)	\$ _____	per sq. ft.
50330	<b>DETECTABLE WARNING FIELD</b>	136.00 sq. ft.
(Bid in figures)	\$ _____	per sq. ft.
(Bid in words)	\$ _____	per sq. ft.

**OFFICIAL NOTICE NO. 92-1-2014**

50367	<b>7 INCH CONCRETE DRIVEWAY</b>	5,072.00 sq. ft.
(Bid in figures)	\$ _____	per sq. ft.
(Bid in words)	\$ _____	per sq. ft.
50580	<b>8 INCH CONCRETE PAVEMENT</b>	44.00 sq. yd.
(Bid in figures)	\$ _____	per sq. yd.
(Bid in words)	\$ _____	per sq. yd.
50700	<b>VARIABLE THICKNESS CONCRETE BASE</b>	39.00 cu. yd.
(Bid in figures)	\$ _____	per cu. yd.
(Bid in words)	\$ _____	per cu. yd.
50760	<b>6 INCH CONCRETE BASE</b>	155.00 sq. yd.
(Bid in figures)	\$ _____	per sq. yd.
(Bid in words)	\$ _____	per sq. yd.
50780	<b>8 INCH CONCRETE BASE</b>	54.00 sq. yd.
(Bid in figures)	\$ _____	per sq. yd.
(Bid in words)	\$ _____	per sq. yd.
60103	<b>TACK COAT</b>	1,118.00 gallon
(Bid in figures)	\$ _____	per gallon
(Bid in words)	\$ _____	per gallon
60105	<b>BASE PREPARATION FOR ASPHALT SURFACE</b>	1 Lump Sum
(Bid in figures)	\$ _____	Lump Sum
(Bid in words)	\$ _____	Lump Sum
60130	<b>VARIABLE THICKNESS ASPHALT CONCRETE PAVEMENT (1/2 INCH MAXIMUM)</b>	2,230.00 ton
(Bid in figures)	\$ _____	per ton
(Bid in words)	\$ _____	per ton

**OFFICIAL NOTICE NO. 92-1-2014**

70500	<b>GRAVEL FILLING</b>	66.00 ton
(Bid in figures)	\$ _____	per ton
(Bid in words)	\$ _____	per ton
82200	<b>SODDING</b>	1,304.00 sq. yd.
(Bid in figures)	\$ _____	per sq. yd.
(Bid in words)	\$ _____	per sq. yd.
82300	<b>TOPSOIL</b>	68.00 cu. yd.
(Bid in figures)	\$ _____	per cu. yd.
(Bid in words)	\$ _____	per cu. yd.
83200	<b>PAVEMENT GRINDING</b>	1,500.00 sq. yd.
(Bid in figures)	\$ _____	per sq. yd.
(Bid in words)	\$ _____	per sq. yd.
83601	<b>REPAIR PAVEMENT JOINTS AND CRACKS</b>	3,081.00 lin. ft.
(Bid in figures)	\$ _____	per lin. ft.
(Bid in words)	\$ _____	per lin. ft.
83701	<b>CRACKING AND SEATING CONCRETE PAVEMENT</b>	8,253.00 sq. yd.
(Bid in figures)	\$ _____	per sq. yd.
(Bid in words)	\$ _____	per sq. yd.
83800	<b>DRILL AND INSTALL REINFORCING RODS</b>	40.00 each
(Bid in figures)	\$ _____	per each
(Bid in words)	\$ _____	per each
84100	<b>MANHOLE RINGS (COMBINED TYPE)</b>	10.00 each
(Bid in figures)	\$ _____	per each
(Bid in words)	\$ _____	per each

**OFFICIAL NOTICE NO. 92-1-2014**

84320	<b>WATER VALVE BOX ADJUSTMENT</b>	30.00 each
(Bid in figures)	\$ _____	per each
(Bid in words)	\$ _____	per each
84325	<b>WATER SERVICE BOX ADJUSTMENT</b>	105.00 each
(Bid in figures)	\$ _____	per each
(Bid in words)	\$ _____	per each
84511	<b>MANHOLE / INLET ADJUSTMENT TYPE I</b>	1.00 each
(Bid in figures)	\$ _____	per each
(Bid in words)	\$ _____	per each
84512	<b>MANHOLE / INLET ADJUSTMENT TYPE II</b>	64.00 each
(Bid in figures)	\$ _____	per each
(Bid in words)	\$ _____	per each
84513	<b>MANHOLE / INLET ADJUSTMENT TYPE III</b>	1.00 each
(Bid in figures)	\$ _____	per each
(Bid in words)	\$ _____	per each
97180	<b>INLET FRAME AND COVER TYPE 57</b>	22.00 each
(Bid in figures)	\$ _____	per each
(Bid in words)	\$ _____	per each
97181	<b>MANHOLE FRAME AND COVER TYPE 58A</b>	20.00 each
(Bid in figures)	\$ _____	per each
(Bid in words)	\$ _____	per each
97213	<b>INLET, TYPE 45A</b>	22.00 each
(Bid in figures)	\$ _____	per each
(Bid in words)	\$ _____	per each



## **IMPORTANT NOTICE**

ALL BID PRICES MUST BE ENTERED IN WORDS AND IN NUMERALS. IN CASE OF VARIATION BETWEEN THE TWO, THE WORDS WILL PREVAIL.

IN ADDITION, IF THERE IS A DISCREPANCY BETWEEN THE TOTAL INDICATED IN THE PROPOSAL AND THE AMOUNT OBTAINED BY ADDING THE PRODUCTS OF THE QUANTITIES TIMES THE UNIT PRICES, THE LATTER SHALL GOVERN. ANY ERRORS FOUND IN THE TOTAL INDICATED SHALL BE CORRECTED AND THE CONTRACT AWARD SHALL BE MADE TO THE LOWEST RESPONSIBLE BIDDER BASED ON THE CORRECTED TOTAL.

IF DOUBT EXISTS AS TO WHAT IS BID, THE BID WILL BE REJECTED.

## ACKNOWLEDGEMENTS PAGE

**Official Notice No. 92  
Project No. 1**

### SMALL BUSINESS ENTERPRISE PROGRAM, RESIDENT PREFERENCE AND APPRENTICESHIP PROGRAM REQUIREMENTS

In submitting this bid, the bidder acknowledges, understands and agrees that submission of a bid shall commit the bidder to comply with the City's requirements as outlined in the SMALL BUSINESS ENTERPRISE PROGRAM (SBE), the Resident Preference Program and the Apprenticeship Program provisions. The bidder also agrees to comply with the specific requirements as follows:

The bidder's commitment for SBE participation on this project is 25 %

The bidder's commitment for Resident Preference Program Participation on the project is 40 %

The bidder's commitment for Apprenticeship Program participation on this project is:  
Apprentice(s) from 0 of the following trade(s) are to be employed.

In submitting this bid, the bidder understands that the Commissioner of Public Works reserves the right to reject any and all bids. If written notice of the acceptance of the bid is mailed, telegraphed, or delivered to the undersigned within forty-five (45) days after the opening thereof, the undersigned agrees to execute and deliver the contract in the prescribed form (contract form on file in the office of the Commissioner of Public Works) and furnish the required performance and payment bonds, and to meet such insurance requirements as may be required, within ten days after the receipt of the official notice of award.

This bidder understands that if they are the successful bidder and the contract is awarded, that pursuant to Sec. 7.14, Milwaukee City Charter, 1971 Compilation, as amended, failure to execute and to deliver the contract or to furnish the required insurance and the required security within ten (10) days after receipt of the official notice of award or such extension thereto as the Commissioner only may deem reasonable, the City, in addition to any other legal or equitable remedy which it may have, may annul the award and notice of award, and the bid security of this bidder will be forfeited.

Attached hereto is an affidavit in proof that the undersigned has not colluded with any person in respect to this bid or any other bid for the contract for which this bid is submitted.

We acknowledge the receipt of Addenda \_\_\_\_\_ to \_\_\_\_\_ inclusive.

Bidder assures the City and acknowledges that the Official Notice, Special Provisions, if any, Special Conditions where applicable, Invitation to Bid and Bid, Detail Specifications, Addenda, if any, and Plans of this particular project have been read and has a full understanding of the provisions therein.

**NON-COLLUSION AFFIDAVIT**

State of \_\_\_\_\_ )  
 ) ss.  
County of \_\_\_\_\_ )

\_\_\_\_\_, being first duly sworn, deposes and says that:

(1) He is \_\_\_\_\_ of \_\_\_\_\_ (owner, partner, officer, representative, or agent)

\_\_\_\_\_, the Bidder that has submitted the attached Bid;

(2) He is fully informed respecting the preparation and contents of the attached Bid and of all pertinent circumstances respecting such Bid;

(3) Such Bid is genuine and is not a collusive or sham Bid;

(4) Neither the said Bidder nor any of its officers, partners, owners, agents, representatives, employees, or parties in interest, including this affiant, has in any way colluded, conspired, connived, or agreed, directly or indirectly with any other Bidder, firm, or person to submit a collusive or sham Bid in connection with the Contract for which the attached Bid has been submitted or to refrain from bidding in connection with such Contract, or has in any manner, directly or indirectly, sought by agreement or collusion or communication or conference with any other Bidder, firm, or person to fix the price or prices in the attached Bid or of any other Bidder, or to fix any overhead, profit, or cost element of the Bid price or the Bid price of any other Bidder, or to secure through any collusion, conspiracy, connivance, or unlawful agreement any advantage against the Commissioner of Public Works or any person interested in the proposed Contract; and

(5) The price or prices quoted in the attached Bid are fair and proper and are not tainted by any collusion, conspiracy, connivance, or unlawful agreement on the part of the Bidder or any of its agents, representatives, owners, employees, or parties in interest, including this affiant.

(Check One) \_\_\_\_\_  
Signature of :

\_\_\_\_\_ Bidder if the bidder is an individual;

\_\_\_\_\_ Partner if the bidder is a partnership;

\_\_\_\_\_ Officer if the bidder is a corporation.

Subscribed and sworn to before me this

\_\_\_\_\_ day of \_\_\_\_\_, 20\_\_\_\_\_.

\_\_\_\_\_  
Notary Signature

My commission expires \_\_\_\_\_, 20\_\_\_\_\_.

**SIGNATURE PAGE – IMPORTANT – THREE(3) SIGNATURES ARE REQUIRED  
OR BID WILL BE CONSIDERED NONRESPONSIVE.**

Rev. 2/2012

Official Notice No. \_\_\_\_\_

Project No. \_\_\_\_\_

In signing and submitting this bid, the bidder assures the City of Milwaukee that the Official Notice, Notice to Bidders, Special Conditions where applicable, Invitation to Bid and Bid, Detail Specifications, Special Provisions, schedule of fixed prices, Addenda, and Plans of this particular project have been read and understood and that the furnishing of the subject work, material, labor and services is under bidder's control. If the bidder's performance is contingent upon the acts of another party, the bidder assures that they have the necessary commitments to complete the contract which may be awarded.

Submitted by \_\_\_\_\_  
Name of Bidder (person, firm or corporation)

Telephone No. \_\_\_\_\_

Fax No. \_\_\_\_\_

Address \_\_\_\_\_

\_\_\_\_\_  
(City, State, Zip Code)



**Signed** per \_\_\_\_\_  
(Manual **signature required**)

**MUST BE SIGNED**

Official Capacity \_\_\_\_\_

BID DATED \_\_\_\_\_ SBE Contractor: Yes \_\_\_\_\_ No \_\_\_\_\_

If a Corporation, answer the following:

Incorporated under laws of what state? \_\_\_\_\_

If a foreign corporation, are you licensed to do business in Wisconsin? \_\_\_\_\_

**SWORN STATEMENT OF BIDDER  
AS REQUIRED BY  
SECTION 66.0901 (7) WISCONSIN STATUTES**

I, being first duly sworn at \_\_\_\_\_  
(City, State)

on oath state on behalf of said bidder, that I have examined and carefully prepared this proposal from the plans, specifications, and the other contract documents and have checked the same in detail before submitting this proposal; and this sworn statement is hereby made a part of the foregoing proposal.



**MUST BE SIGNED**

**Signature** \_\_\_\_\_

\_\_\_\_\_  
(Title, if any)

Subscribed and sworn to before me this

\_\_\_\_\_ day of \_\_\_\_\_, 20\_\_

Notary Public, \_\_\_\_\_ County

State of \_\_\_\_\_

\_\_\_\_\_  
(Notary **Signature**)

My commission expires \_\_\_\_\_

## Disclosure of Ownership

**Notice required under Section 15.04(1)(m), Wisconsin Statutes.** The statutory authority for the use of this form is prescribed in Sections 66.0903(12)(d) and 103.49(7)(d), Wisconsin Statutes. The use of this form is mandatory. The penalty for failing to complete this form is prescribed in Section 103.005(12), Wisconsin Statutes. Personal information you provide may be used for secondary purposes

- (1) On the date a contractor submits a bid to or completes negotiations with a state agency or local governmental unit, on a project subject to Section 66.0903 or 103.49, Wisconsin Statutes, the contractor shall disclose to such state agency or local governmental unit the name of any "other construction business", which the contractor, or a shareholder, officer or partner of the contractor, owns or has owned within the preceding three (3) years.
- (2) The term "other construction business" means any business engaged in the erection, construction, remodeling, repairing, demolition, altering or painting and decorating of buildings, structures or facilities. It also means any business engaged in supplying mineral aggregate, or hauling excavated material or spoil as provided by Sections 66.0903(3), 103.49(2) and 103.50(2), Wisconsin Statutes.
- (3) This form must ONLY be filed, with the state agency or local governmental unit that will be awarding the contract, if **both (A) and (B) are met.**
  - (A) The contractor, or a shareholder, officer or partner of the contractor:
    - (1) Owns at least a 25% interest in the "other construction business", indicated below, on the date the contractor submits a bid or completes negotiations.
    - (2) Or has owned at least a 25% interest in the "other construction business" at any time within the preceding three (3) years.
  - (B) The Wisconsin Department of Workforce Development (DWD) has determined that the "other construction business" has failed to pay the prevailing wage rate or time and one-half the required hourly basic rate of pay, for hours worked in excess of the prevailing hours of labor, to any employee at any time within the preceding three (3) years.

### Other Construction Business

Name of Business

Street Address or P O Box

City

State

Zip Code

Name of Business

Street Address or P O Box

City

State

Zip Code

Name of Business

Street Address or P O Box

City

State

Zip Code

Name of Business

Street Address or P O Box

City

State

Zip Code

**I hereby state under penalty of perjury that the information, contained in this document, is true and accurate according to my knowledge and belief.**

Print the Name of Authorized Officer

Signature of Authorized Officer

Date Signed

Name of Corporation, Partnership or Sole Proprietorship

Street Address

City

State

Zip Code

**If you have any questions call (608) 266-0028**

**FORM A - COMPLIANCE PLAN - CITY OF MILWAUKEE - DEPARTMENT OF PUBLIC WORKS  
SBE PARTICIPATION FOR SUBCONTRACTORS AND/OR MATERIAL SUPPLIERS**

PRIME CONTRACTOR'S NAME: \_\_\_\_\_ OFFICIAL NOTICE NUMBER: \_\_\_\_\_

DATE: \_\_\_\_\_ TOTAL BID AMOUNT: \_\_\_\_\_ TOTAL SBE AMOUNT: \_\_\_\_\_

This Form A must be completed in its entirety and is a **required** submission in conjunction with a Bid or Request for Proposal. Submit either with the bid or within **3** days of being notified as the apparent low bidder. List all proposed SBE subcontractor(s) and/or material supplier(s) for this project. **NOTE:** To receive full credit, SBE's must perform commercially useful work at the job site. ONLY up to twenty percent (20%) credit may be given under certain circumstances to SBE suppliers or other SBE contractors who assist in management of the project. I/We propose to utilize the following SBE subcontractor(s) and/or material supplier(s):

**Fill in BID REQUIREMENTS:** \_\_\_\_\_% SBE

SBE FIRM(S) NAME ADDRESS/CONTACT PERSON AND PHONE NUMBER	LIST DESIGNATION: WHETHER SUPPLIER OR CONSTRUCTION LABOR	PERCENT OF BID	AMOUNT	EXPLAIN WORK TO BE PERFORMED/MATERIAL SUPPLIED	AUTHORIZED SBE(S) OWNER/REPRESENTATIVE SIGNATURE OF ACKNOWLEDGEMENT
1. _____ _____ _____					
2. _____ _____ _____					
3. _____ _____ _____					
4. _____ _____ _____					
5. _____ _____ _____					

I certify that the information included on this Form A is true and complete to the best of my knowledge. I further understand and agree that this Form A is a condition of my Bid/RFP responsiveness. Failure to submit this form and/or meet the specified SBE requirements may render the Bid/RFP nonresponsive.

CONTRACTOR: \_\_\_\_\_ DATE: \_\_\_\_/\_\_\_\_/\_\_\_\_  
(SIGNATURE & TITLE REQUIRED)

REVIEWED BY OSBD ANALYST: \_\_\_\_\_ DATE: \_\_\_\_/\_\_\_\_/\_\_\_\_

DEPARTMENT OF PUBLIC WORKS: \_\_\_\_\_ DATE: \_\_\_\_/\_\_\_\_/\_\_\_\_

**AFFIDAVIT OF COMPLIANCE  
WITH WISCONSIN STATUTE 103.503  
SUBSTANCE ABUSE PREVENTION REQUIREMENTS**

STATE OF \_\_\_\_\_ ) PROJECT NAME \_\_\_\_\_  
 ) ss. \_\_\_\_\_  
\_\_\_\_\_ COUNTY) DPW Contract No. \_\_\_\_\_

I, \_\_\_\_\_, being first duly sworn state that:  
(Print name)

1. I am the \_\_\_\_\_ of \_\_\_\_\_, a \_\_\_\_\_.  
(Title) (Company Name) (State)  
Corporation, partnership, or individual of \_\_\_\_\_,  
(City, Village, Township) (State)

and make this affidavit pursuant to the provisions of Wis. Stat. § 103.503.

2. I have entered into City of Milwaukee, Department of Public Works' Contract No. \_\_\_\_\_, to which the provisions of Wis. Stat. 66.0903 apply.

3. I have in place a substance abuse prevention program that meets the requirements of Wis. Stat. 103.503, and I will fully comply in all respects with the requirements of Wis. Stat. 103.503 during the performance of this Contract.

4. I will include in each subcontract covering work performed under this Contract to which the provisions of Wis. Stat. 66.0903 apply, a provision similar to that in Paragraph 3 above, together with a clause requiring such insertion in further subcontracts that may in turn be made.

<u>Title</u>	<u>Officer Name</u>	<u>Address</u>
<u>President</u>	_____	_____
<u>Vice President</u>	_____	_____
<u>Secretary/Treasurer</u>	_____	_____

Subscribed and sworn before me this \_\_\_\_\_  
day of \_\_\_\_\_, 20\_\_.

\_\_\_\_\_  
Notary Signature

\_\_\_\_\_  
Contractor Signature

Notary Public, State of \_\_\_\_\_

My Commission Expires: \_\_\_\_\_

**To ensure DPW is in compliance with any federal procurement requirements regarding suspension and debarment, CONTRACTOR must sign this “Suspension/Debarment Certification Form”.**

Please complete and sign below and return this form to:

Department of Public Works Contract Office  
Room **506**, Municipal Building  
841 North Broadway  
Milwaukee, WI 53202

***Submittal required prior to start of work on this project.***

**CERTIFICATION REGARDING SUSPENSION AND DEBARMENT**

The CONTRACTOR certifies that all potential sub-recipients, contractors, and any and all of their principals are not debarred, suspended or proposed for debarment for federal assistance (e.g., General Services Administration’s List of Parties Excluded from Federal Procurement and Non-Procurement Programs), and that throughout the term of its federally-funded contracts with the City of Milwaukee, the CONTRACTOR will not enter into any transactions with any sub-recipients, contractors, or any of their principals who are debarred, suspended or proposed for debarment.

\_\_\_\_\_  
Signature/Authorized Official

\_\_\_\_\_  
Date

\_\_\_\_\_  
Printed Name

C  
\_\_\_\_\_  
Contract Number

\_\_\_\_\_  
Title

\_\_\_\_\_  
Name of Company

**PROJECT BREAKDOWN  
OFFICIAL NOTICE # 92-1**

07/29/2014  
03:20:41 PM

**PROJECT TITLES**

PROJECT 811-0142	PROJECT/GRANT ST211140142	ESTIMATE 29354
E. Newport Ct. - A Point east of N. Lake Dr. to N. Lake Dr.		
PROJECT 811-0120	PROJECT/GRANT ST211140120	ESTIMATE 29306
N. 97th St. - W. Concordia Av. to W. Keefe Av.		
PROJECT 811-0122	PROJECT/GRANT ST211140122	ESTIMATE 29301
N. 67th St. - W. Vienna Av. to W. Capitol Dr.		
PROJECT 811-0137	PROJECT/GRANT ST211140137	ESTIMATE 29343
W. Beckett Av. - W. Courtland Av. to W. Hampton Av.		

**PROJECT BREAKDOWN  
OFFICIAL NOTICE # 92-1**

07/29/2014  
03:20:41 PM  
Page 2 of 4

Project Number		811-0142	811-0120	811-0122
		29354	29306	29301
Plans Per Project		1	2	2
Roadway Width	FT.	34'	30'	30'
Approximate Length	FT.	525'	1364'	1178'

ITEM #	ITEM DESCRIPTION	UNIT			
30500	Mobilization	Lump Sum	*	*	*
30501	Finishing Roadway	Lump Sum	*	*	*
30606	Barricading and Signing	Lump Sum	*	*	*
40121	Cutting	cu. yd.	25	2	11
40211	Pavement Removal	sq. yd.	50	7	15
40231	Curb and/or Curb and Gutter Removal	lin. ft.	724	492	724
40241	Concrete Walk and/or Driveway Removal	sq. ft.	4560	6566	10197
40261	Sawing (Full Depth)	lin. ft.	-	36	96
40262	Sawing	lin. ft.	206	50	160
40411	Trees Clearing	in. dia.	93	-	-
40412	Trees Grubbing	in. dia.	93	-	-
50200	Concrete Curb and Gutter	lin. ft.	418	336	489
50315	5 inch Concrete Walk	sq. ft.	3820	5761	8427
50330	Detectable Warning Field	sq. ft.	16	48	48
50367	7 inch Concrete Driveway	sq. ft.	909	1057	1840
50580	8 inch Concrete Pavement	sq. yd.	29	-	15
50700	Variable Thickness Concrete Base	cu. yd.	23	6	8
50760	6 inch Concrete Base	sq. yd.	69	33	53
50780	8 inch Concrete Base	sq. yd.	-	-	-
60103	Tack Coat	gallons	205	373	321
60105	Base Preparation for Asphalt Surface	Lump Sum	*	*	*
60130	Variable Thickness Asphalt Concrete Pavement (1/2	tons	393	759	624
70500	Gravel Filling	tons	23	14	15
82200	Sodding	sq. yd.	255	273	602
82300	Topsoil	cu. yd.	10	15	33
83200	Pavement Grinding	sq. yd.	188	641	336
83601	Repair Pavement Joints and Cracks	lin. ft.	356	1775	450
83701	Cracking and Seating Concrete Pavement	sq. yd.	2150	3867	-
83800	Drill and Install Reinforcing Rods	each	-	-	40
84100	Manhole Rings (Combined Type)	each	3	2	4
84320	Water Valve Box Adjustment	each	7	8	9
84325	Water Service Box Adjustment	each	11	38	39
84511	Manhole / Inlet Adjustment Type I	each	-	1	-
84512	Manhole / Inlet Adjustment Type II	each	14	30	11
84513	Manhole / Inlet Adjustment Type III	each	-	1	-
97180	Inlet Frame and Cover Type 57	each	6	10	1
97181	Manhole Frame and Cover Type 58A	each	4	8	5
97213	Inlet, Type 45A	each	5	12	1
97220	Manhole/Inlet Repair	vert. ft.	2	4	3
97328	8" PVC Pipe	lin. ft.	25	60	5
97701	Internal Manhole Seal	each	6	7	4
97900	Erosion Control	Lump Sum	*	*	*

\* Combined under one lump sum.

**PROJECT BREAKDOWN  
OFFICIAL NOTICE # 92-1**

07/29/2014  
03:20:41 PM  
Page 3 of 4

Project Number		811-0137	TOTAL
		29343	
Plans Per Project		2	
Roadway Width	FT.	34'	
Approximate Length	FT.	730'	

ITEM #	ITEM DESCRIPTION	UNIT		
30500	Mobilization	Lump Sum	*	1
30501	Finishing Roadway	Lump Sum	*	1
30606	Barricading and Signing	Lump Sum	*	1
40121	Cutting	cu. yd.	5	43
40211	Pavement Removal	sq. yd.	-	72
40231	Curb and/or Curb and Gutter Removal	lin. ft.	454	2394
40241	Concrete Walk and/or Driveway Removal	sq. ft.	3747	25070
40261	Sawing (Full Depth)	lin. ft.	-	132
40262	Sawing	lin. ft.	39	455
40411	Trees Clearing	in. dia.	-	93
40412	Trees Grubbing	in. dia.	-	93
50200	Concrete Curb and Gutter	lin. ft.	275	1518
50315	5 inch Concrete Walk	sq. ft.	2403	20411
50330	Detectable Warning Field	sq. ft.	24	136
50367	7 inch Concrete Driveway	sq. ft.	1266	5072
50580	8 inch Concrete Pavement	sq. yd.	-	44
50700	Variable Thickness Concrete Base	cu. yd.	2	39
50760	6 inch Concrete Base	sq. yd.	-	155
50780	8 inch Concrete Base	sq. yd.	54	54
60103	Tack Coat	gallons	219	1118
60105	Base Preparation for Asphalt Surface	Lump Sum	*	1
60130	Variable Thickness Asphalt Concrete Pavement (1/2	tons	454	2230
70500	Gravel Filling	tons	14	66
82200	Sodding	sq. yd.	174	1304
82300	Topsoil	cu. yd.	10	68
83200	Pavement Grinding	sq. yd.	335	1500
83601	Repair Pavement Joints and Cracks	lin. ft.	500	3081
83701	Cracking and Seating Concrete Pavement	sq. yd.	2236	8253
83800	Drill and Install Reinforcing Rods	each	-	40
84100	Manhole Rings (Combined Type)	each	1	10
84320	Water Valve Box Adjustment	each	6	30
84325	Water Service Box Adjustment	each	17	105
84511	Manhole / Inlet Adjustment Type I	each	-	1
84512	Manhole / Inlet Adjustment Type II	each	9	64
84513	Manhole / Inlet Adjustment Type III	each	-	1
97180	Inlet Frame and Cover Type 57	each	5	22
97181	Manhole Frame and Cover Type 58A	each	3	20
97213	Inlet, Type 45A	each	4	22
97220	Manhole/Inlet Repair	vert. ft.	1	10
97328	8" PVC Pipe	lin. ft.	20	110
97701	Internal Manhole Seal	each	2	19
97900	Erosion Control	Lump Sum	*	1

\* Combined under one lump sum.

BLANK

ST211140142 – E. Newport Ct. – A Point east of N. Lake Dr. to N. Lake Dr.

ST211140120 – N. 97<sup>th</sup> St. – W. Concordia Ave. to W. Keefe Ave.

ST211140122 – N. 67<sup>th</sup> St. – W. Vienna Ave. to W. Capitol Dr.

ST211140137 – W. Beckett Ave. – W. Courtland Ave. to W. Hampton Ave.

1. The work on this contract is governed by the *City of Milwaukee Street Construction Specifications*, dated July 1, 1992.
2. All work on this contract shall be completed by October 24, 2014.
3. Some delay may be experienced due to underground installations. Such delay, the result of third party operations, shall not change the requirements of this contract or give rise to claim for scheduling problems.
4. The contractor shall be required to coordinate construction activities so that all work on an individual project is complete as per *Section 305.6.2 of the Specifications* within the following time limitations:
 

<i>Project No.</i> ST211140142 E. Newport Ct. – A point east of N. Lake Dr. to N. Lake Dr.	Thirteen (13) Project Workdays
<i>Project No.</i> ST211140120 N. 97 <sup>th</sup> St. – W. Concordia Ave. to W. Keefe Ave.	Seventeen (17) Project Workdays
<i>Project No.</i> ST211140122 N. 67 <sup>th</sup> St. – W. Vienna Ave. to W. Capitol Dr.	Fifteen (15) Project Workdays
<i>Project No.</i> ST211140137 W. Beckett Ave. – W. Courtland Ave. to W. Hampton Ave.	Fifteen (15) Project Workdays

All contract work shall be complete within thirty (30) contract workdays as per *Section 305.6.1 of the Specifications*.

5. ST211140142:
  - A. Due to limited parking spaces on E. Newport Ct. and N. Lake Dr. contractor needs to work continually on this location until the work is done.
  - B. There is a direct buried CUC package at the high edge of the walk. Contractor needs to offset the pinning of the sidewalk forms to avoid damaging the CUC facilities. (see attached plan)
6. ST211140137:  
In order to maintain access at all times for 8201-05 W. Hampton Ave. (Hampton Service Center) contractor shall remove and replace the driveways one at a time (Sta. 17+10 and Sta. 16+10)  
  
The contractor can make other access arrangements, agreed to in writing and signed by the contractor and the property owner.
7. ST211140120:  
WE-Energies Gas has main replacement work in N. 97<sup>th</sup> St.-W. Concordia Ave. to W. Keefe Ave.

ST211140142 – E. Newport Ct. – A Point east of N. Lake Dr. to N. Lake Dr.  
 ST211140120 – N. 97<sup>th</sup> St. – W. Concordia Ave. to W. Keefe Ave.  
 ST211140122 – N. 67<sup>th</sup> St. – W. Vienna Ave. to W. Capitol Dr.  
 ST211140137 – W. Beckett Ave. – W. Courtland Ave. to W. Hampton Ave.

that is anticipated to be complete by September 19, 2014. Paving contract work in N. 97<sup>th</sup> St. must be coordinated with the gas work. Please contact Mr. Tom Minesal of We-Energies at (414) 944-5755 to confirm gas work is complete.

8. The contractor shall be required to coordinate construction activities so that all work on this contract, including tree clearing and grubbing, sawing, sodding, joint sealing and finishing roadway, is complete within thirty (30) contract workdays.
9. This special provision is a substitute for Section 305.7 of the *Street Construction Specifications*, dated 1992. The amount of the per diem charge for inspection as referred to in part two (2) shall be **\$325.00**. The contractor should be aware that work on each project is governed by the project workdays, and a per diem inspectional charge of **\$325.00** per day will be assessed for each workday after the allotted number. Inspectional charges will be assessed against each project, which exceeds its allotted number of workdays. An inspectional charge, in addition to the project workday charge, will be assessed if the number of workdays for the overall contract exceeds the amount allotted.
10. Within ten (10) business days of the award of this contract, the contractor shall mail a notice of the project to the City of Milwaukee Construction Section at 841 N. Broadway, Room 710, Milwaukee, WI 53202 for review and approval. Within five (5) business days of approval, the contractor shall mail the project notice to all affected area residents and businesses. It shall be the sole responsibility of the contractor to ensure that all notices are conveyed to the public regarding this project. A sample notice is included in the contract documents. The entire cost of this work shall be included in the unit price bid for mobilization. Contract work shall not start prior to completing the notice requirement. Any delay in contract completion as a result of non-compliance shall be the responsibility of the contractor.
11. The contractor shall post City of Milwaukee Project Identification ("BLUE") signs as directed on each project in this contract. The City will provide blank signs for the contractor to fill in contact information and post. The entire cost of this work shall be included in the unit price bid for mobilization.
12. The contractor shall provide a portable toilet or portable toilet service on each project location in the contract for use by construction and City personnel. Facilities shall be promptly removed upon completion of each individual project. Facilities shall be locked and secured during non-working hours. (Location shall be as directed). The entire cost of this work shall be included in the unit price bid for mobilization.
13. Six (6) trees are to be removed on Project No. ST211140142 as follows:

Size and Type	Location
15" Locust	Sta. 4+59 N/S 3060 E. Newport Ct.
20" Locust	Sta. 5+27 S/S 3067 E. Newport Ct.
13" Locust	Sta. 5+01 S/S 3055 E. Newport Ct.
17" Locust	Sta. 2+25 S/S 3031 E. Newport Ct.

ST211140142 – E. Newport Ct. – A Point east of N. Lake Dr. to N. Lake Dr.  
 ST211140120 – N. 97<sup>th</sup> St. – W. Concordia Ave. to W. Keefe Ave.  
 ST211140122 – N. 67<sup>th</sup> St. – W. Vienna Ave. to W. Capitol Dr.  
 ST211140137 – W. Beckett Ave. – W. Courtland Ave. to W. Hampton Ave.

16" Locust	Sta. 2+37 S/S 3021 E. Newport Ct.
12" Locust	Sta. 1+13 S/S 3340 N. Lake Dr. 1 <sup>st</sup> tree East on E. Newport Ct.

14. Vehicular traffic shall be maintained at all times.
15. The contractor shall furnish and install frame-to-chimney seals on all sanitary manholes within the limits of this contract. The seals shall be as specified in the *Standard Specification for Sewer and Water Construction in Wisconsin (Sixth Edition with addendum) Chapter 8.42.0*.

A sanitary manhole that contains an existing frame-to-chimney seal that is not altered or disturbed shall be deleted from the contract.

A sanitary manhole that contains an existing frame-to-chimney seal that is disturbed due to contractor's negligence shall be re-sealed or be replaced with a new internal seal as directed by the Engineer. This corrective work shall be at contractor's expense.

16. The following sequence of operations shall occur for these bid items:

- Cracking and seating
- Grinding (other than bituminous surface removal)
- Joint repair

17. The erosion control item on this contract shall include an Erosion Control Implementation Plan (ECIP). The ECIP shall be submitted to the City Engineer, at least ten (10) working days prior to the scheduled start of work on the contract. The City Engineer shall review the ECIP for meeting technical standards and notify the contractor if the plan meets the standard within seven (7) working days. Work shall not start until the ECIP meets technical standards. The contractor shall be required to have a copy of the ECIP on the job site for the entire duration of the contract. The ECIP shall include, but not be limited to:

- A plan showing all locations of erosion control devices and other *Best Management Practices (BMP's)*.
- A written description of all erosion control devices and *BMP's* to be used.
- A written schedule of installing erosion control devices.
- A written schedule of construction operations related to implementing erosion control devices and *BMP's*.
- A written maintenance schedule for all erosion control devices and *BMP's*.

All costs associated with implementing the erosion control plan, such as furnishing, installing, maintaining, and removal of erosion control devices shall be included in the unit price bid for erosion control. There shall be no additional compensation for revising the ECIP or utilizing additional *BMP's* in order to comply with *Chapter 290* of the *City of Milwaukee Code of Ordinances*. If the contractor is found not in compliance with the ECIP, the contractor will be subject to the penalties included in *Chapter 290*.

ST211140142 – E. Newport Ct. – A Point east of N. Lake Dr. to N. Lake Dr.  
 ST211140120 – N. 97<sup>th</sup> St. – W. Concordia Ave. to W. Keefe Ave.  
 ST211140122 – N. 67<sup>th</sup> St. – W. Vienna Ave. to W. Capitol Dr.  
 ST211140137 – W. Beckett Ave. – W. Courtland Ave. to W. Hampton Ave.

18. Pavement Joint and / or Crack Repair

**Extent of Work:**

- *Description:* The work shall consist of removing all loose or disintegrated concrete and asphalt adjacent to the longitudinal and transverse joints and cracks and re-paving the area prior to placing an asphalt-leveling course.

**Equipment:**

- *Description:* The equipment used shall conform to existing ordinances regarding air and noise pollution limitations.

**Work Required:**

- *Description:* The existing pavement joint or crack shall be cleaned of all loose concrete and asphalt material, joint material, vegetation and debris and filled with variable thickness asphalt concrete, one-quarter inch ( $\frac{1}{4}$ " maximum. The asphalt shall be compacted with a "pogo stick" type tamper.

**Extent of Repair:**

- *Description:* The length of repair will be determined at time of construction and by the condition and quality of pavement encountered. An increase or decrease in the actual length of repair from the amount estimated shall not warrant an adjustment in the price bid for the work.

**Measurement for Payment:**

- *Description:* Pavement joint and/or crack repair will be measured in lineal feet as the actual length of longitudinal and transverse joint or crack repaired. The length of repair will be measured to the nearest tenth (0.1') foot.

The asphalt material will be paid as the actual amount placed and at the contract unit bid price.

19. The filter fabric for control of surface water, specified in *Section 905.18.1* shall be a filtration *Geotextile*® meeting the following properties in lieu of the properties specified in the above-noted section.

Grab Tensile Strength	200lb	ASTM D-4632
Mullen-Burst Strength	200lb	ASTM D-3786
Equivalent Sieve Size	U.S. No 30 Max	ASTM D-4751
Water Flow Rate	140 gpm/ft <sup>2</sup>	ASTM D-4491
Permittivity	1.9 sec <sup>1</sup>	ASTM D-4491
Permeability	0.14 cm/sec	ASTM D-4491

20. The adjustments of all City manholes (Sewer, CUC, Water, etc.) shall be part of this contract. Contractor shall note Sewer and CUC special provisions, tables, and drawings.

21. The contractor shall furnish and install detectable warning plates as detailed on the attached curb and sidewalk ramp details, at all curb and sidewalk ramps, within the project limits. The detectable warning plates shall be a *Neenah Foundry R-4984*, or an approved equal. The plates shall be unpainted. The installation of the detectable warning plates shall follow the manufacturers'

ST211140142 – E. Newport Ct. – A Point east of N. Lake Dr. to N. Lake Dr.

ST211140120 – N. 97<sup>th</sup> St. – W. Concordia Ave. to W. Keefe Ave.

ST211140122 – N. 67<sup>th</sup> St. – W. Vienna Ave. to W. Capitol Dr.

ST211140137 – W. Beckett Ave. – W. Courtland Ave. to W. Hampton Ave.

suggested procedures. The installed detectable warning plates shall be measured on a per square foot unit basis, and paid under the item, 50330 *Detectable Warning Field*.

22. Contractor shall be aware of **design revisions** made to **Concrete Driveways**, (*Figures 21A, 21C, 23A, 23B and 26A*). **Design changes** were also made to **Curb Ramps**, (*Figures 16A, 17A and 18A*). These **changes** are effective immediately and shall be implemented under this contract. (See *attached revised drawings*).
23. **Sewer Special Provisions include:**
- A. The sewer work on this contract is governed by the *Standard Specifications for Sewer & Water Construction in Wisconsin*, Sixth Edition dated December 22, 2003, and all Subsequent Addendums.
  - B. The contractor shall be responsible to keep all castings safe and free from damage as part of this paving contract during removal and replacement. Any damaged castings shall be brought to the attention of the construction engineer prior to removal. Any damage to the castings caused by the contractor as a result of removal and replacement shall be the responsibility of the contractor and replaced at the contractor's expense.
  - C. The contractor shall furnish new castings on all new manholes and inlets constructed as part of this contract and on existing manholes and inlets as required in the plans. New sewer manhole frames and lids shall be of type MS21 and MS58A, respectively. New inlet frames and grates shall be of type MS51 and MS57, respectively. New alley inlet frames and grates shall be of type MS8A and MS55, respectively. Castings shall be of types supplied by Neenah Foundry or approved equal. The cost of furnishing new castings shall be included in the unit price bid for the respective casting. Salvaged castings shall become the property of the contractor.
  - D. Manhole/Inlet Adjustment shall be in accordance with Section 810 of the *City of Milwaukee Street Construction Specifications*, dated July 1, 1992. Section **810.6 Measurement for Payment** shall be revised as follows: the unit of measurement for Manhole/Inlet Adjustment shall be: Each.
  - E. Manhole/Inlet Repair shall be the removal and replacement of portions of existing manholes and inlets as required in the plans. Additional manhole/inlet repair may be added to any existing manhole/inlet once construction begins at the discretion of the construction engineer. The cost of removals and furnishing and installing all materials shall be included in the price bid for Manhole/Inlet Repair. The unit of measurement for Manhole/Inlet Repair shall be: Vertical Foot.
  - F. The cost of removing any existing manhole/inlet necessary to construct any new manhole/inlet as required in the plans shall be included in the appropriate manhole/inlet bid item.
  - G. The cost of all materials, including pipe, used to reconnect existing connections to new manholes constructed as part of this contract shall be included in the appropriate manhole bid item.
  - H. Inlet Type 45A's shall include up to eighteen (18) inches of additional pre-cast riser structure, for a total structure height of up to sixty (60) inches below the top slab, while maintaining a minimum of

ST211140142 – E. Newport Ct. – A Point east of N. Lake Dr. to N. Lake Dr.

ST211140120 – N. 97<sup>th</sup> St. – W. Concordia Ave. to W. Keefe Ave.

ST211140122 – N. 67<sup>th</sup> St. – W. Vienna Ave. to W. Capitol Dr.

ST211140137 – W. Beckett Ave. – W. Courtland Ave. to W. Hampton Ave.

eight (8) inches of rectangular precast chimney. If the inlet installation requires more than an additional eighteen (18) inches of riser structure over the standard detail forty-two (42) inch tall structure, the additional shall be paid as vertical feet under the Manhole / Inlet Repair bid item.

- I. All sewers constructed on this contract shall be PVC, smooth wall, and shall conform to ASTM D 3034 SDR 35.
- J. Precast concrete adjusting rings shall be of the type supplied by Concrete Specialties Company, Kenosha, Wisconsin or approved equal.

#### 24. CUC/Communication Manhole Adjustment

##### A. Description

This special provision describes adjusting the existing chimney of the block, pre-cast, or brick round manholes; and furnishing, installing, and removing protection of the cables in the manholes during adjustment and paving operations. Perform work in accordance with the standard specifications, per *Standard Specifications for Sewer & Water Construction in Wisconsin*, as shown on the attached sketch, and as hereinafter specified.

##### B. Material

Furnish and install materials that conform to the requirements of *Standard Specifications for Sewer & Water Construction in Wisconsin*. Salvage and re-install existing covers on the manholes. For manhole covers designated for replacement the city will supply the covers. Contact Rico Lopez, Inventory Clerk, at (414) 286-6123 prior to obtaining the frames and lids from the DPW Field Headquarters at 3850 North 35<sup>th</sup> Street. Contractor must have the "Castings Requisitions Form" which shall be supplied by the city to obtain the covers.

##### C. Construction

Report any pre-existing problems to Ms. Karen Roney, Conduit Section, at (414) 286-3243 three working days in advance of any construction on manholes.

Before removing the pavement around the manhole, place a  $\frac{3}{4}$ " plywood cover or equal over existing active Street Lighting, Traffic Control, Communication or private vendor electrical cables. This cover shall be properly supported to/at the manhole floor. Contractor must place a steel cover plate over the manhole which must remain in place during construction activities until the frame and cover are placed on the manhole.

Remove existing chimney to surface of concrete roof slab. If manhole does not have an existing concrete roof slab, remove sufficient chimney as to provide adequate corbel to fit new larger cast iron frame and cover.

Break out and remove pavement around manhole. Remove existing covers, storing and securing them properly. Any damaged, lost, or stolen covers shall be the responsibility of the contractor and shall be replaced at the contractor's expense.

ST211140142 – E. Newport Ct. – A Point east of N. Lake Dr. to N. Lake Dr.

ST211140120 – N. 97<sup>th</sup> St. – W. Concordia Ave. to W. Keefe Ave.

ST211140122 – N. 67<sup>th</sup> St. – W. Vienna Ave. to W. Capitol Dr.

ST211140137 – W. Beckett Ave. – W. Courtland Ave. to W. Hampton Ave.

Adjust manhole cover to proposed grade using brick or concrete rings as necessary. After paving is complete, remove all wedges and shims. Fill voids with grout. Do not back plaster inside walls. After completion of all paving operations, remove the temporary  $\frac{3}{4}$ " plywood cover or equal which was placed over the existing electrical cables in the manhole as mentioned above. Remove all construction debris from the manhole.

#### D. Measurement and Payment

The unit of measurement for CUC manhole adjustment shall be each.

Note: CUC Manhole Adjustment shall include up to twelve (12) inches of Adjustment. Payment shall be full compensation for furnishing all required materials, exclusive of frames, grates, or lids available and designated for adjusting; for removing, re-installing and adjusting the covers; and for furnishing all labor, tools, equipment, and incidentals necessary for adjusting each cover, complete in accordance to the requirements of the plans and contract. Covers to be adjusted and which were rendered unfit for use by the contractor, through the contractor's operations will be replaced by the contractor in kind at the contractor's own cost and expense.

25. The City has retained a consultant for doing line and grade staking on paving contracts. The City needs the project staked five (5) working days before construction starts so the removals can be measured by City field crews. As a result, the contractor must contact the City eight (8) working days in advance so that the City can give the consultant three (3) working days to stake the project. The City will make the initial consultant contact at the time the contractor calls for a start. If the contractor wants the stakeout done in a special way to accommodate a special piece of equipment or a new procedure, it is up to the contractor to communicate this to the consultant. The consultant is required to stake each stage of work one (1) time. The contractor is required to check that the stakes and grades are acceptable to use before construction starts. Any staking required because the contractor failed to protect the stakes or failed to transfer the grades would be at the contractor's expense. If there are design changes, the consultant will be paid an *extra* for stakeout. Stakes needing replacement due to alleged third party actions will require Construction Supervisor approval if a cost is involved.
26. The contractor shall protect, adjust and maintain accessibility to all water access boxes (services, valves, etc.) within the limits and for the duration of the paving project. Within the limits of the project, there are approximately **30 gate valves and 105 water service boxes** to be protected, maintained and adjusted. Cost for this work shall be per each as listed in the bid item quantities.

The City will locate, mark, inspect and repair all water access boxes within the limits of the project before the contract starts. Before construction commences, the contractor will be provided additional detailed information identifying these facilities. The contractor is responsible throughout the duration of the project, to ensure all water boxes are adequately located and identified by blue paint and that they remain accessible for operation of the appurtenances by City forces at all times. The contractor shall exercise caution in working adjacent to these facilities to protect them from damage and to maintain the required access to them. Any facility identified during the duration of the project that cannot be located or operated, must be corrected by the contractor at that time. If the City requires location and/or operation of water appurtenances during the course of paving, and it is not identifiable and/or accessible, the City will make the necessary repairs and the cost as well as the bid item deducted from the contract or billed.

ST211140142 – E. Newport Ct. – A Point east of N. Lake Dr. to N. Lake Dr.  
 ST211140120 – N. 97<sup>th</sup> St. – W. Concordia Ave. to W. Keefe Ave.  
 ST211140122 – N. 67<sup>th</sup> St. – W. Vienna Ave. to W. Capitol Dr.  
 ST211140137 – W. Beckett Ave. – W. Courtland Ave. to W. Hampton Ave.

All materials used for the adjustment of these facilities must meet City specifications and will be provided by *Milwaukee Water Works' Stores* by contacting Mr. Jesse Hernandez at (414) 286-6306 and / or (414) 708-2670. If there is contractor damage, the materials must still be provided by the *Milwaukee Water Works' Stores*; however, in this case, the contractor will be charged for all materials. Materials furnished by the City and not used on the project shall be delivered to the *Milwaukee Water Works' Stores*, 3850 North 35<sup>th</sup> Street. Materials being returned must be accompanied with a "**surplus material**" form completed by the Public Works' Inspector assigned to the project.

Upon completion of the contract work, the City will inspect all water access boxes within the project limits to ensure the boxes are clean, properly aligned and accessible. The contractor will be notified of any defects by the City. The contractor will have thirty (30) days from the date of notification to complete corrections. After thirty (30) days the City will re-inspect those boxes noted as having defects. Any remaining defects will be corrected by the City, including pavement, and the costs as well as the bid item deducted from the contract or billed.

- 27. During construction, it is anticipated that the City of Milwaukee **street lighting facilities** will be maintained as follows:

Project/s	Street Lighting Facilities
All Projects	<b>Temporary Overhead</b> to be installed

Street Lighting personnel will determine if the lighting facilities will be installed in overhead or left in service to be protected and adjusted. If it is determined that overhead is justified, street lighting personnel will make every effort to install temporary overhead facilities and relocate permanent facilities, as needed, before roadway construction starts. Prior to construction, the contractor will be provided with a street lighting plan identifying the live facilities.

The contractor shall be aware that when **Temporary Overhead** is installed, some existing underground street lighting facilities can remain live and must be carefully worked around to avoid any damage to them. The contractor is to be aware that with many paving jobs overhead facilities will be installed at the intersections only while the remainder of the job is to be treated as a protect and adjust project. The contractor will be held responsible for any damages to the portions of the lighting facilities which remain in underground and live. The contractor is not start work until the street lighting overhead circuitry is fully operational. If the contractor starts before the circuitry is fully operational, he will be responsible for all damages to lighting facilities.

During and after roadway construction, *Street Lighting Forces* will install permanent lighting facilities. Once street lighting personnel installs permanent facilities, especially pipes, the contractor is to use caution near these facilities. He will be held responsible for damages to the newly installed facilities.

ST211140142 – E. Newport Ct. – A Point east of N. Lake Dr. to N. Lake Dr.  
 ST211140120 – N. 97<sup>th</sup> St. – W. Concordia Ave. to W. Keefe Ave.  
 ST211140122 – N. 67<sup>th</sup> St. – W. Vienna Ave. to W. Capitol Dr.  
 ST211140137 – W. Beckett Ave. – W. Courtland Ave. to W. Hampton Ave.

The contractor shall keep the *Street Lighting Construction Supervisors* informed of the status of the roadway construction. Contact:

Mr. George Berdine (414) 286-5943 / office (414) 708-4245 / cell  
 Mr. Dennis Miller (414) 286-5942 / office (414) 708-4251 / cell  
 Mr. Thomas Hughes (414) 286-3457 / office (414) 708-3175 / cell

**Note:** If Mr. Berdine, Mr. Miller, or Mr. Hughes is not available, then contact our dispatcher at (414) 286-5944. For damages occurring after hours (not between 7:00 AM to 3:00 PM on holidays and weekends) please use our 24 hour number, (414) 286-3015.

The contractor must keep the area behind the curb free from over pour and other debris. He will be held responsible for costs incurred by *Street Lighting Forces* for cleaning debris from behind the curb.

If the contractor requests the relocation of any street lighting facilities, *permanent or temporary*, for his convenience, he will be responsible for all costs incurred by *Street Lighting* personnel fulfilling his request.

Any questions regarding the design of the lighting system are to be directed to *Street Lighting Engineering*. Contact Mr. Tom Manzke at (414) 286-3265.

28. **Forestry**

**Forestry Special Provisions include:**

*When tree roots are encountered, the following shall apply:*

1. **Sidewalk Construction:**
  - A. The root system on the walk side of the tree shall be cut no deeper than **nine-inches (9")** below the finished grade of the new walks, and not more than **five-inches (5")** from the edge of the new walk. Roots in the walk area shall be removed only to a depth of **nine-inches (9")** below the finished grade of the new walk.
  - B. When replacing walks adjacent to the following trees, a slip or thin form must be used. Additionally, soil disturbance in the tree border should be limited to no more than **one-quarter inch (1/4")** beyond the edge of the new walk:

<b>Project No. ST211140142</b>		
Sta. 1+64 S/S		

ST211140142 – E. Newport Ct. – A Point east of N. Lake Dr. to N. Lake Dr.  
 ST211140120 – N. 97<sup>th</sup> St. – W. Concordia Ave. to W. Keefe Ave.  
 ST211140122 – N. 67<sup>th</sup> St. – W. Vienna Ave. to W. Capitol Dr.  
 ST211140137 – W. Beckett Ave. – W. Courtland Ave. to W. Hampton Ave.

<b>Project No. ST211140120</b>		
Sta. 6+85 W/S	Sta. 5+74 E/S	

<b>Project No. ST211140122</b>		
Sta. 5+35 W/S	Sta. 5+04.5 E/S	Sta. 6+10 E/S

<b>Project No. ST211140137</b>		
Sta. 13+43 W/S	Sta. 15+70 W/S	Sta. 12+94 E/S

C. The new walk should be arced adjacent to the following trees:

<b>Project No. ST211140142</b>		
Sta. 3+06 N/S	Sta. 3+48 N/S	Sta. 3+89 N/S
Sta. 2+85.5 S/S		

<b>Project No. ST211140120</b>		
Sta. 10+40 W/S	Sta. 5+74 E/S	

<b>Project No. ST211140122</b>		
Sta. 6+09 W/S	Sta. 6+49 W/S	Sta. 8+00 W/S
Sta. 12+71 W/S	Sta. 4+39 E/S	Sta. 5+50 E/S
Sta. 6+32 E/S	Sta. 7+13 E/S	Sta. 8+52 E/S
Sta. 14+33 E/S	Sta. 14+91 E/S	Sta. 15+43 E/S

<b>Project No. ST211140137</b>		
Sta. 11+96 W/S	Sta. 13+91 W/S	

ST211140142 – E. Newport Ct. – A Point east of N. Lake Dr. to N. Lake Dr.  
 ST211140120 – N. 97<sup>th</sup> St. – W. Concordia Ave. to W. Keefe Ave.  
 ST211140122 – N. 67<sup>th</sup> St. – W. Vienna Ave. to W. Capitol Dr.  
 ST211140137 – W. Beckett Ave. – W. Courtland Ave. to W. Hampton Ave.

D. Sidewalks are to be removed, and roots cut, by use of **hand implements only**.

2. **Carriage Walk Construction:**

A. When constructing or replacing carriage walks, **roots shall not be cut by means of mechanical root cutting machines**. If root removal is essential to carriage walk replacement, **roots shall be manually cut with hand implements**. Roots shall be removed no deeper than **nine-inches (9")** below the finished grade of the new carriage walk.

3. **Curb, Gutter and Road Construction:**

A. The root system on the curbside shall be cut no more than **two-inches (2")** behind the back edge of the new curb and not more than **eighteen-inches (18")** in depth when constructing the new curb and gutter.

B. The root system on the curb side shall be cut no more than **one-quarter-inch (1/4")** from the back edge of the new curb, and a **one-quarter-inch (1/4")** slip, thin form, or slip form pavers, shall be used for the following trees:

<b>Project No. ST211140120</b>		
Sta. 10+88 E/S		

<b>Project No. ST211140122</b>		
Sta. 5+52 E/S	Sta. 14+33 E/S	

C. The root system on the curb side **shall not be cut; 1) a zero (Ø) clearance** slip or integral form paver can be used; or 2) gap and hand form using one-quarter-inch (1/4") steel plate for the following trees:

<b>Project No. ST211140142</b>		
Sta. 2+00 N/S		

D. When constructing or replacing driveways or driveway approaches, **roots shall not be cut by means of mechanical root cutting machines**. If root removal is essential to driveway replacement, roots shall be manually cut with hand implements.

E. Exposed tree roots shall be covered with mulch and watered from a period immediately following curb and gutter removal until the area is backfilled following construction.

ST211140142 – E. Newport Ct. – A Point east of N. Lake Dr. to N. Lake Dr.

ST211140120 – N. 97<sup>th</sup> St. – W. Concordia Ave. to W. Keefe Ave.

ST211140122 – N. 67<sup>th</sup> St. – W. Vienna Ave. to W. Capitol Dr.

ST211140137 – W. Beckett Ave. – W. Courtland Ave. to W. Hampton Ave.

4. **General Requirements:**

- A. All cutting for the removal of sod and soil in order to establish a finished grade within four feet (4') of existing trees must be done manually if necessary.
- B. No construction equipment, cars, trucks or materials shall be parked or stored on any median or tree border on this project or adjacent roadways.
- C. Root foundations must remain adequate to withstand heavy windstorms.
- D. Root systems of street trees **shall not be cut** for the installation of any type of cable by the contractor or City Department. Contact **the Forestry Division at (414) 708-2428** for directional boring specifications.
- E. Caution should be used during the construction process to avoid damage to the roots, trunks, and branches of all street trees. Damage caused to any street tree or irrigation system will be **repaired by the Forestry Division** and the costs of repair, rejuvenation, and/or value lost will be billed to the contractor or credited against the contract at the option of the City.
- F. At locations where the contractor has not complied with the Forestry Special Requirements stated in the Special Provisions above, and the maximum clearance was exceeded, or a thin form was not used, a minimum credit to the City of **fifty dollars (\$50.00)** per location will be taken. The credit will increase in proportion to the excess distance beyond clearance allowed. The credit will be **(\$50.00)** for each two-inch (2") increment, or part thereof, in excess of the initial clearance allowed. Any damage to the tree's structure totaling fifteen (15%) percent of the tree's value will be billed on a prorata basis. If, in the opinion of the Forestry Division, the tree has been damaged to the point that it warrants removal, the credit that will be taken will be equal to **one-hundred dollars (\$100.00)** per inch diameter of the tree. A field measurement will be taken to determine the tree size.






LOCATION: N. 67th St. - W. Vienna Av. to W. Capitol Dr

DRAINAGE												
TYPE OF STRUCTURE	STATION	CENTERLINE OFFSET	COVER ELEV.	REPLACEMENT STRUCTURE	NEW STRUCTURE	FRAME & LID	CONNECTION STRUCTURE	PVC PIPE, STORM SEWER			REPAIR VERTICAL INCHES	REMARKS
								SIZE (IN)	LENGTH (FT)	INVERT ELEV. INLET		
Inlet	3+39	14' L	136.36	-	-	-	-	-	-	-	-	-
Storm MH	3+40	5' L	136.60	-	-	58A	-	-	-	-	X	-
Inlet	3+41	14' R	136.18	-	-	-	-	-	-	-	X	-
Storm MH	6+09	5' L	140.47	-	-	58A	-	-	-	-	9	-
San MH	6+70	2' R	141.28	-	-	-	-	-	-	-	X	-
San MH	6+99	6' R	142.80	-	-	-	-	-	-	-	X	-
Storm MH	8+20	5' L	140.47	-	-	58A	-	-	-	-	12	-
Inlet	9+34	14' L	142.10	-	-	-	-	-	-	-	X	-
Storm MH	9+34	5' L	142.56	-	-	-	-	-	-	-	X	-
Inlet	9+34	14' L	141.84	-	-	-	-	-	-	-	X	-
Storm MH	11+71	7' L	138.55	-	-	58A	-	-	-	-	X	-
San MH	12+89	5' R	136.66	-	-	-	-	-	-	-	X	-
San MH	14+87	4' R	133.60	-	-	-	-	-	-	-	X	-
Storm MH	14+60	7' L	133.69	-	-	58A	-	-	-	-	9	-
Inlet	14+75	14' R	132.80	45A	-	57	existing	8	5	-	-	-
X= Adjustment Only												
Structure				Inlet 45A	Frame & Lid 58A	Frame & Lid 57	Abandon	8" Pipe (ft.)	12" Pipe (ft.)	4'-0" Dia. MH	Repair (in.)	
Total				1	5	1	0	5	0	0	30	



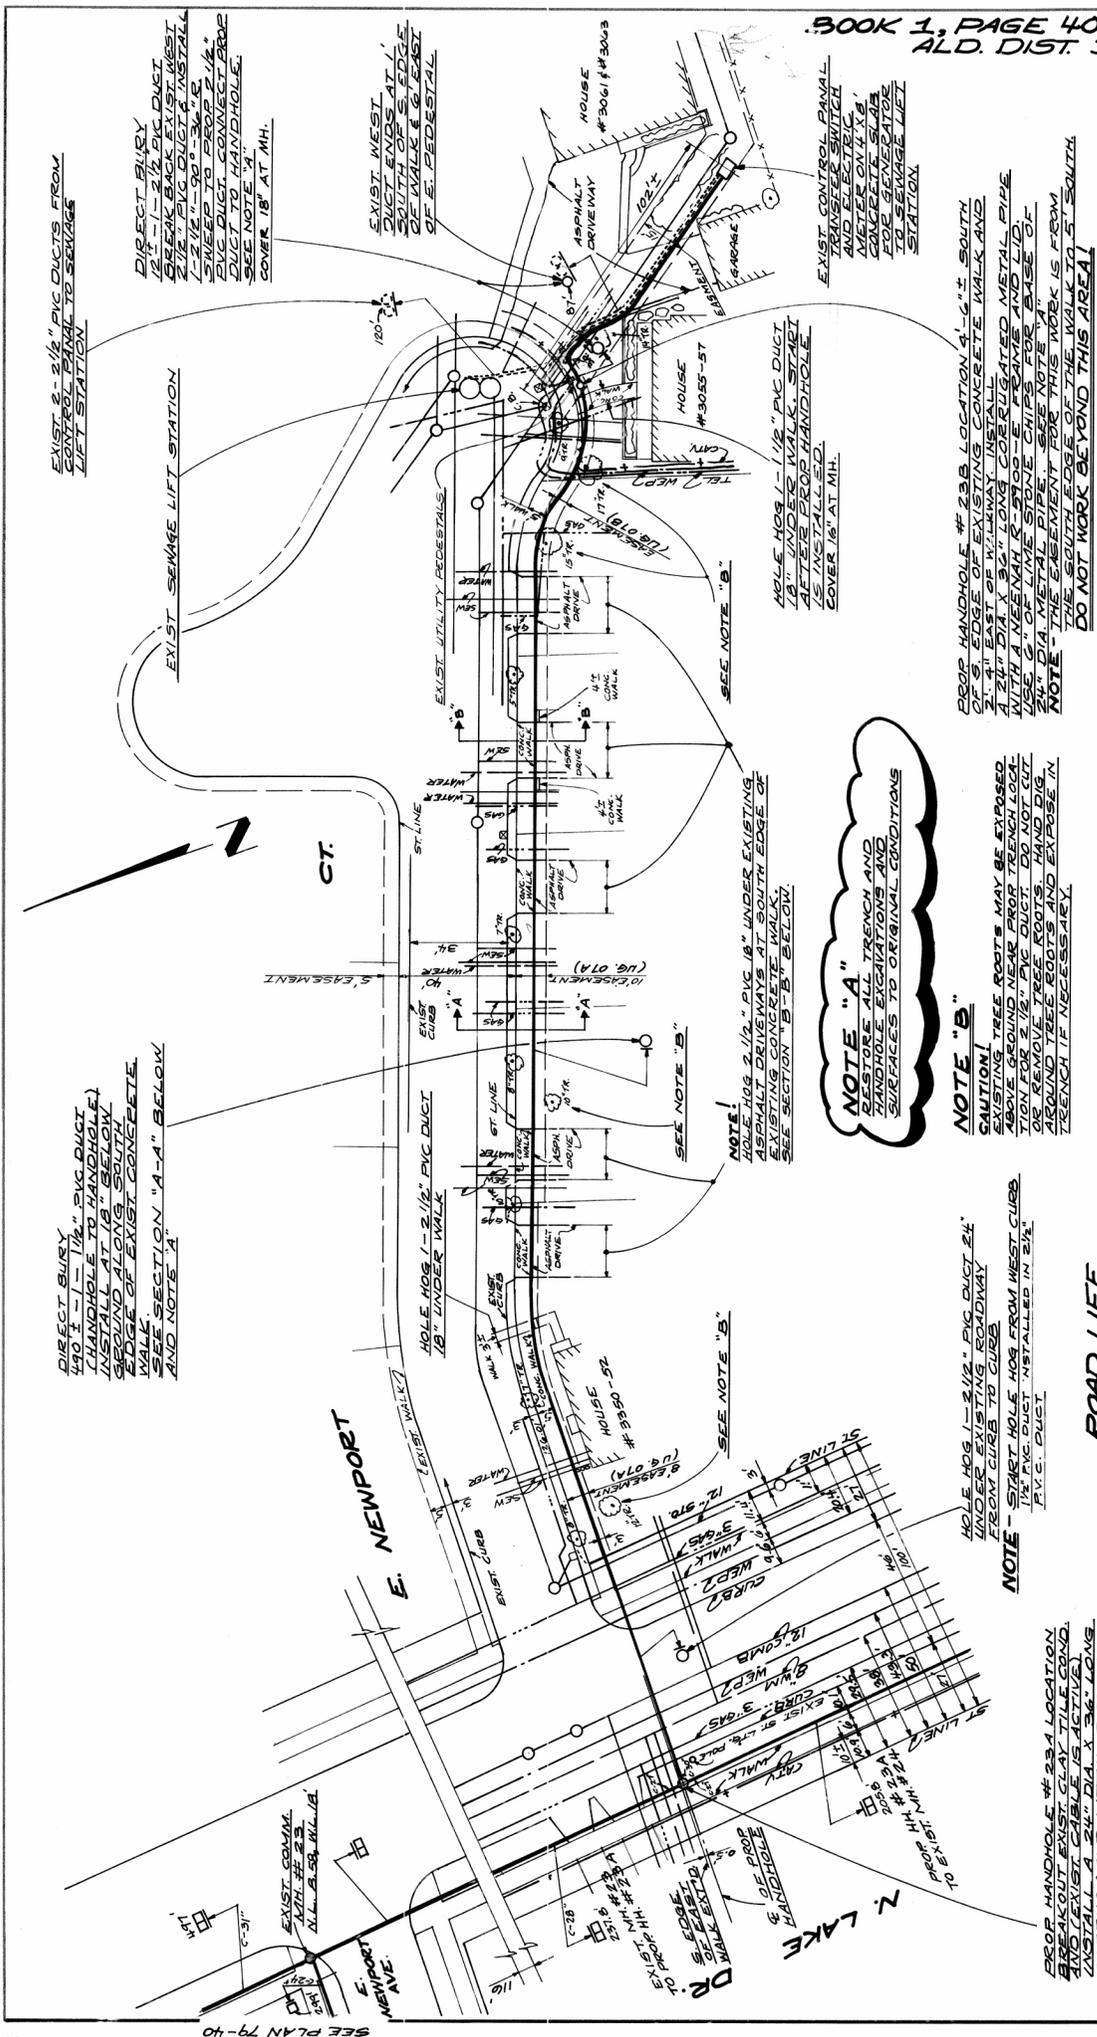

EXIST. 2-1/2" PVC DUCTS FROM CONTROL PANEL TO SEWAGE LIFT STATION

EXIST. SEWAGE LIFT STATION

DIRECT BURY 2 1/2" - 1-1/2" PVC DUCT BREAK BACK EXIST. WEST SIDE. PVC DUCT TO BE INSTALLED AT 18" BELOW GROUND ALONG SOUTH SIDE OF EXIST. CONCRETE WALK. SEE SECTION "A-A" BELOW AND NOTE "A".

EXIST. WEST DUCT ENDS AT SOUTH EDGE OF DRIVEWAY & EAST OF E. PEDESTAL

HOUSE #3061 #3063

HOUSE #3055-ST

EXIST. CONTROL PANEL AND ELECTRICAL TRANSFER SWITCH. WALKWAY TO BE MAINTAINED FOR GENERATOR FOR SEWAGE LIFT STATION.

PROF. HANDHOLE # 238 LOCATION 4'-6" ± SOUTH OF S. EDGE OF EXISTING CONCRETE WALK AND 2'-0" EAST OF WALKWAY. INSTALL 2 1/2" DIA. X 36" LONG CORRUGATED METAL PIPE WITH A NEENAH E-5100-E FRAME AND LID. USE 2" DIA. METAL PIPE CHIPS FOR BASE OF LID. SEE NOTE "A".

NOTE - THE EXISTING 2 1/2" PVC WALK IS FROM SEWAGE LIFT STATION TO THIS WORK IS FROM DO NOT WORK BEYOND THIS AREA.

NON PAYING PROJECT REVISED PER NO. 11/9/94-104 PERD 11/30/94-RV

UNDERGROUND CONDUIT INSTALLATION  
BUREAU OF TRAFFIC ENGINEERING & ELECTRICAL SERVICES  
MILWAUKEE, WISCONSIN

E. NEWPORT COURT  
A PT. 422 1/2' E. OF N. LAKE DR. TO N. LAKE DR.

SCALE: 1" = 30'	APPROVED	DATE: 10/17/93
DESIGNED BY: U.F.P.	<i>James J. P...</i>	DATE: 10/17/93
DRAWN BY: D.D.		DATE:
CHECKED BY: R.V.D.L.	ASST. DIR. OF TRAFFIC ENG. AND ELECT. SERVICES	DATE:
PLAN DATE: 10/25/93	SHEET NO. OF	DATE:

DIRECT BURY 1 1/2" - 1 1/2" PVC DUCT UNDER EXIST. ASPHALT DRIVEWAY AT SOUTH EDGE OF EXIST. CONCRETE WALK. SEE SECTION "B-B" BELOW AND NOTE "B".

HOLE HOE 1-2 1/2" PVC DUCT UNDER WALK

E. NEWPORT

HOLE HOE 1-2 1/2" PVC DUCT UNDER WALK

HOUSE #3950-52

SEE NOTE "B"

NOTE "A" - RESTORE ALL TRENCH AND HANDHOLE EXCAVATIONS AND SURFACES TO ORIGINAL CONDITIONS

NOTE "B" - CAUTION! EXISTING TREE ROOTS MAY BE EXPOSED ABOVE GROUND NEAR PROPOSED TRENCH LOCATION FOR 2 1/2" PVC DUCT. DO NOT CUT OR REMOVE TREE ROOTS. HAND DIG TRENCH IF NECESSARY.

NOTE - START HOLE HOE FROM WEST CURB FROM CURB TO CURB

ROAD LIFE  
N. LAKE DR. - 5' ASPH. ON 9" CONC. BASE  
E. NEWPORT CT. - 8" REINFORCED CONC.


ESTIMATE OF QUANTITIES

- 502 - TRENCH FEET OF CONDUIT
- 503 - FEET OF 2 1/2" PVC DUCT
- 1 - 2 1/2" - 36" - 3/4" SWEEP (BEND) CARLON NO. U496K
- 2 - 24" DIA. X 36" LONG CORRUGATED METAL PIPE
- 2 - NEENAH E-5100-E FRAME PRODUCT CODE #044030
- 2 - NEENAH E-5100-E LID (PRODUCT CODE #044031)

EXISTING MATERIAL

- DUCT ALLOCATION
- COMMUNICATIONS

CALL DIGGERS HOTLINE  
1-800-242-8511  
TOLL FREE  
FOR THE LOCATION OF ALL UTILITIES  
BEFORE YOU EXCAVATE

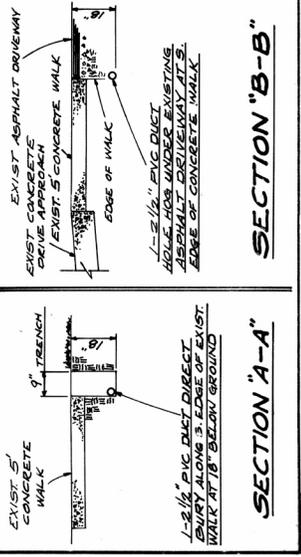

SECTION "A-A"

SECTION "B-B"

**Example Post Contract Award Letter – Resurfacing**

***[Fill in Contact Information]***

***Contractor***

***Name***

***Phone Number***

***Address***

**City of Milwaukee**

**Street Resurfacing Project**

***[Fill in Project Information]***

***Project Locations***

The City of Milwaukee has recently awarded our firm a paving contract which includes the above projects. The City will provide you with another notice prior to work starting on your block.


This work will include resurfacing the roadway with a layer of asphalt. In preparation for the new asphalt surface, there may be removal and replacement of defective curb and gutter, sidewalk and driveway approaches, as well as adjustments and repairs to manholes and storm water inlets.

You will experience some disruption of your daily traffic patterns due to the project, but we will do our best to minimize them. Access to driveways may be interrupted due to the replacement of the concrete driveway approaches or sidewalks. We expect there to be no closures of the street, however there will be special parking restrictions.

The work being performed is to be funded by both the City of Milwaukee general fund and by special assessments. Property owners will have received separate notice of proposed special assessments.



DETECTABLE WARNING FIELD (TYPICAL)

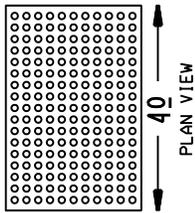

20

40





PLAN VIEW




ELEVATION VIEW

TRUNCATED DOMES DETECTABLE WARNING PATTERN DETAIL

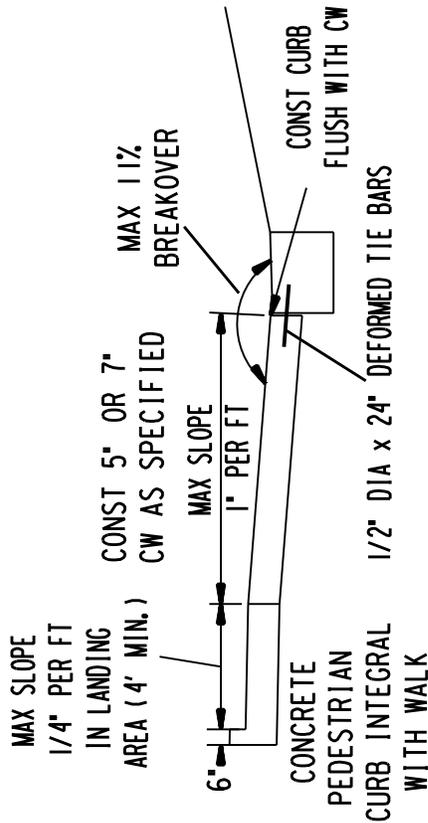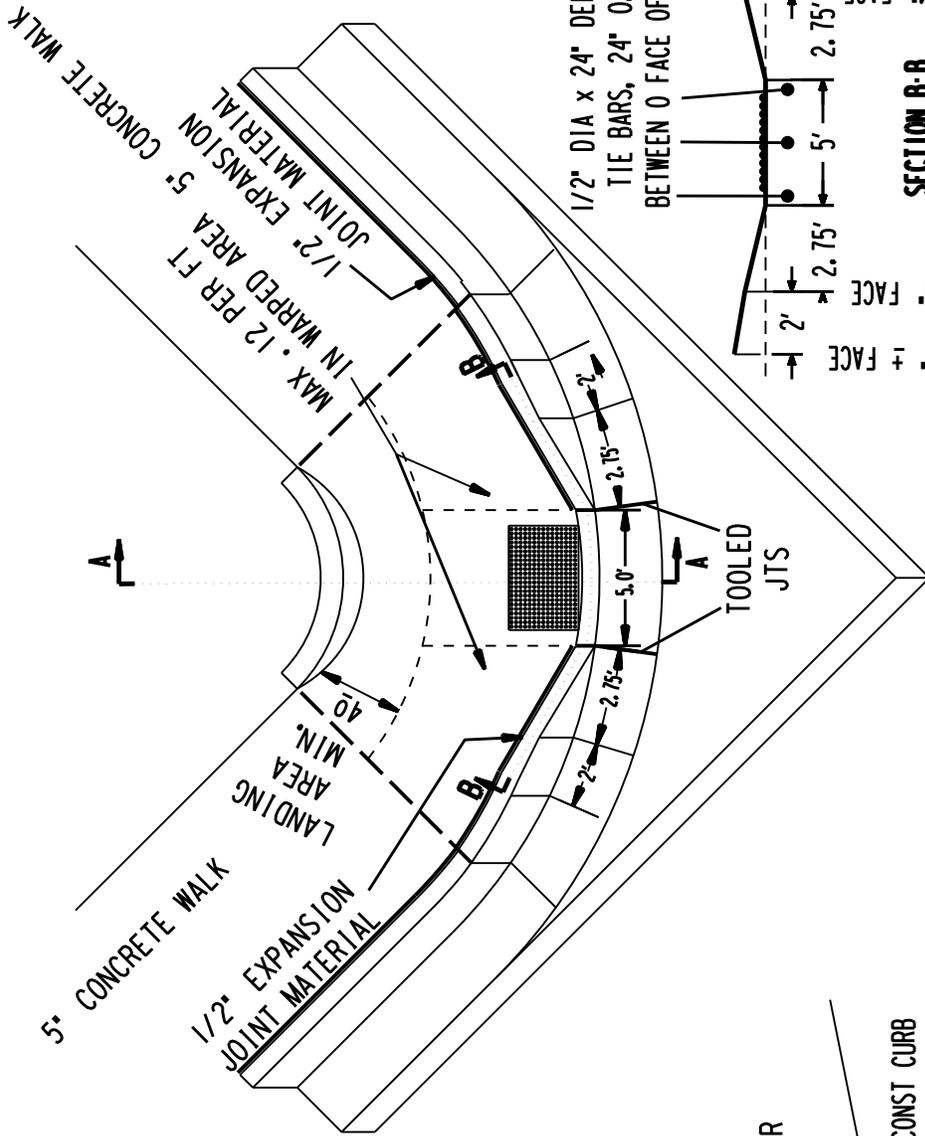

SECTION A-A

SECTION B-B

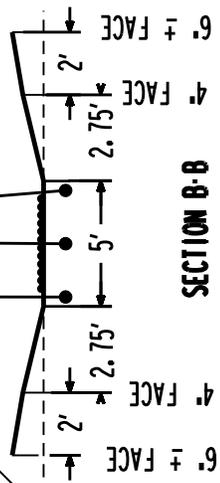


CONSTRUCTION SECTION

DEPARTMENT OF PUBLIC WORKS  
MILWAUKEE, WISCONSIN

APPROVED BY <i>Thomas Beck</i>	DRAWN BY SUSAN CULL
APPROVED BY <i>Dale Myojak</i>	CHECKED BY SCOTT STEIN
APPROVED BY <i>[Signature]</i>	DATE JANUARY 10, 2007

CURB AND SIDEWALK RAMP TYPE I WITH PEDESTRIAN CURB

FIGURE - 16B

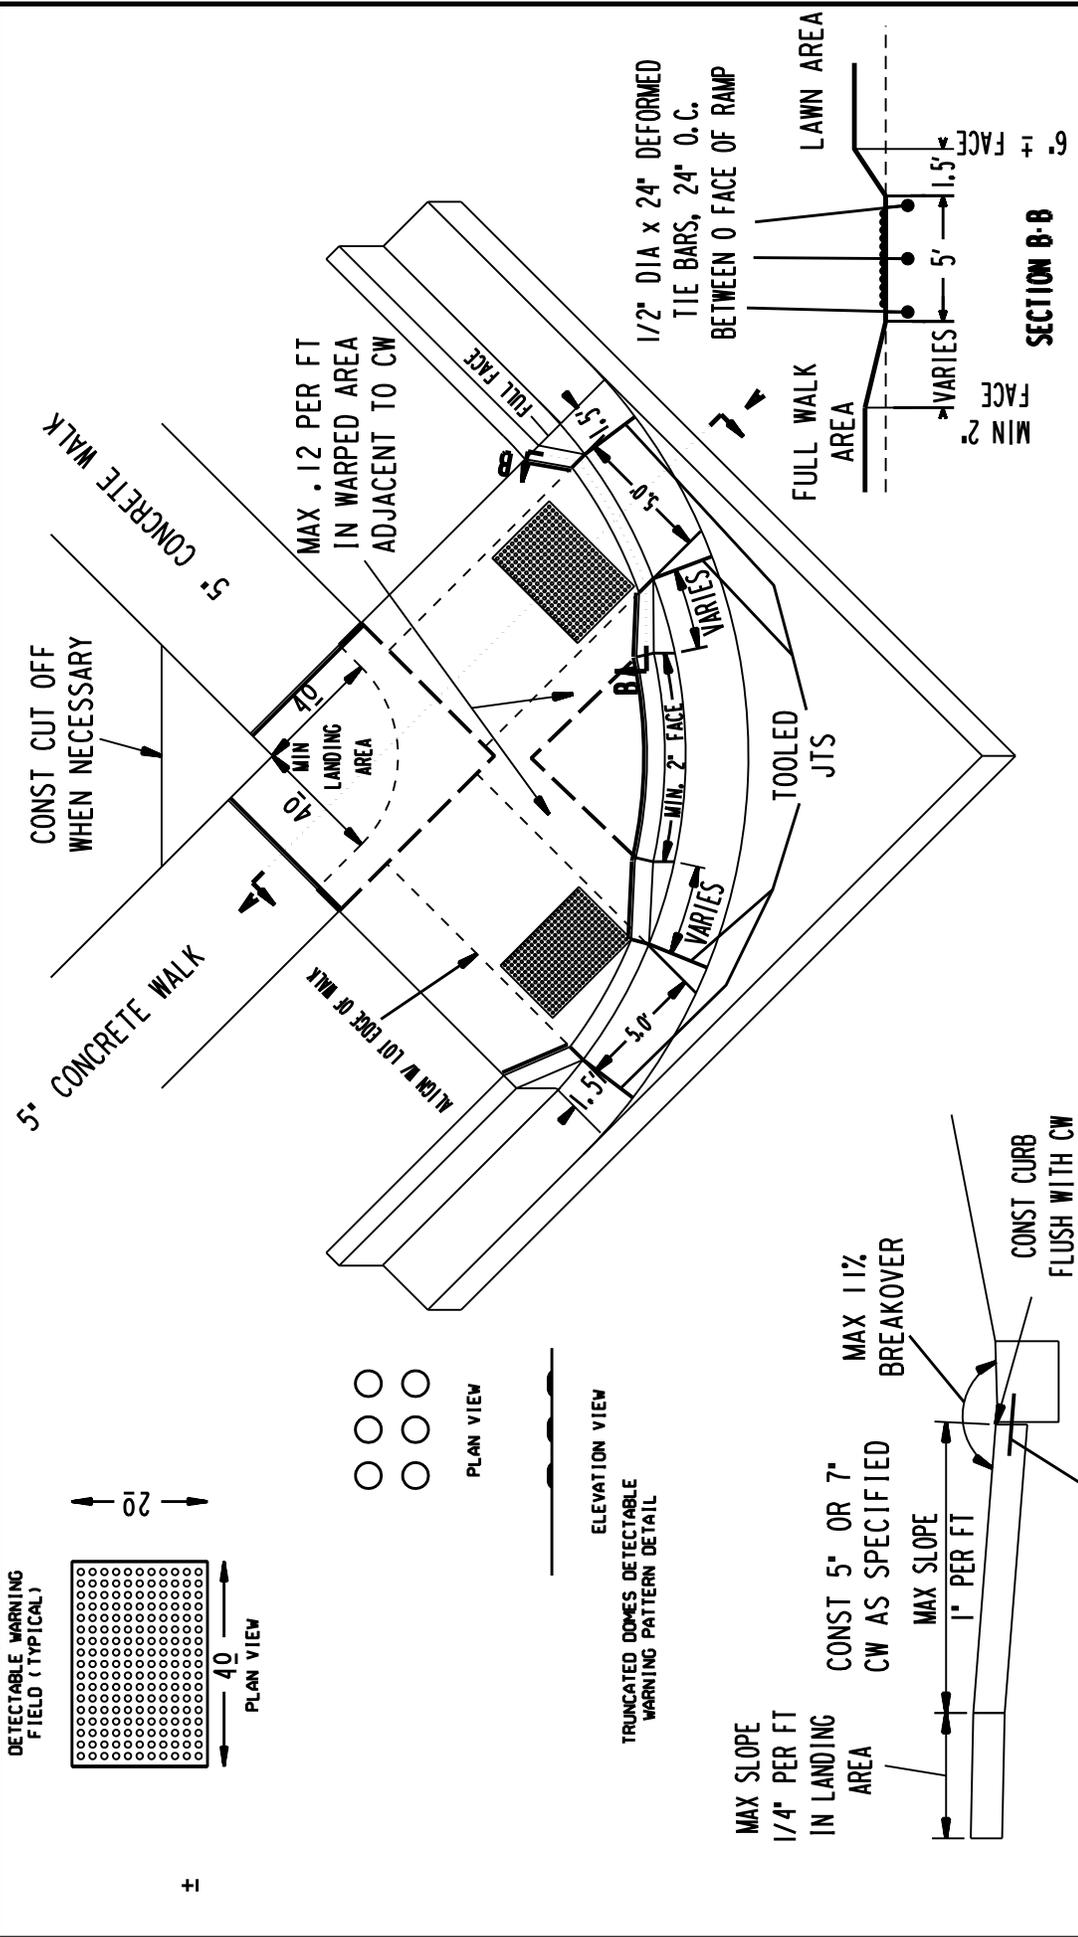


<b>CONSTRUCTION SECTION</b> DEPARTMENT OF PUBLIC WORKS MILWAUKEE, WISCONSIN	APPROVED BY <i>Thomas Beck</i>	SUSAN CULL DRAWN BY
	APPROVED BY <i>Dale Myojak</i>	SCOTT STEIN CHECKED BY
	APPROVED BY <i>Pat R... ..</i>	JANUARY 10, 2007 DATE

**CURB AND SIDEWALK RAMP TYPE II**

**FIGURE - 17 A**

DETECTABLE WARNING FIELD (TYPICAL)

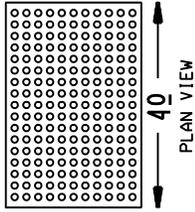

H




PLAN VIEW




ELEVATION VIEW

TRUNCATED DOMES DETECTABLE WARNING PATTERN DETAIL

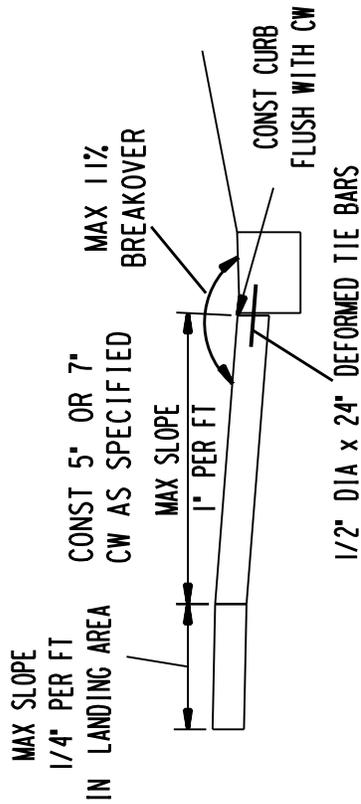

SECTION A-A

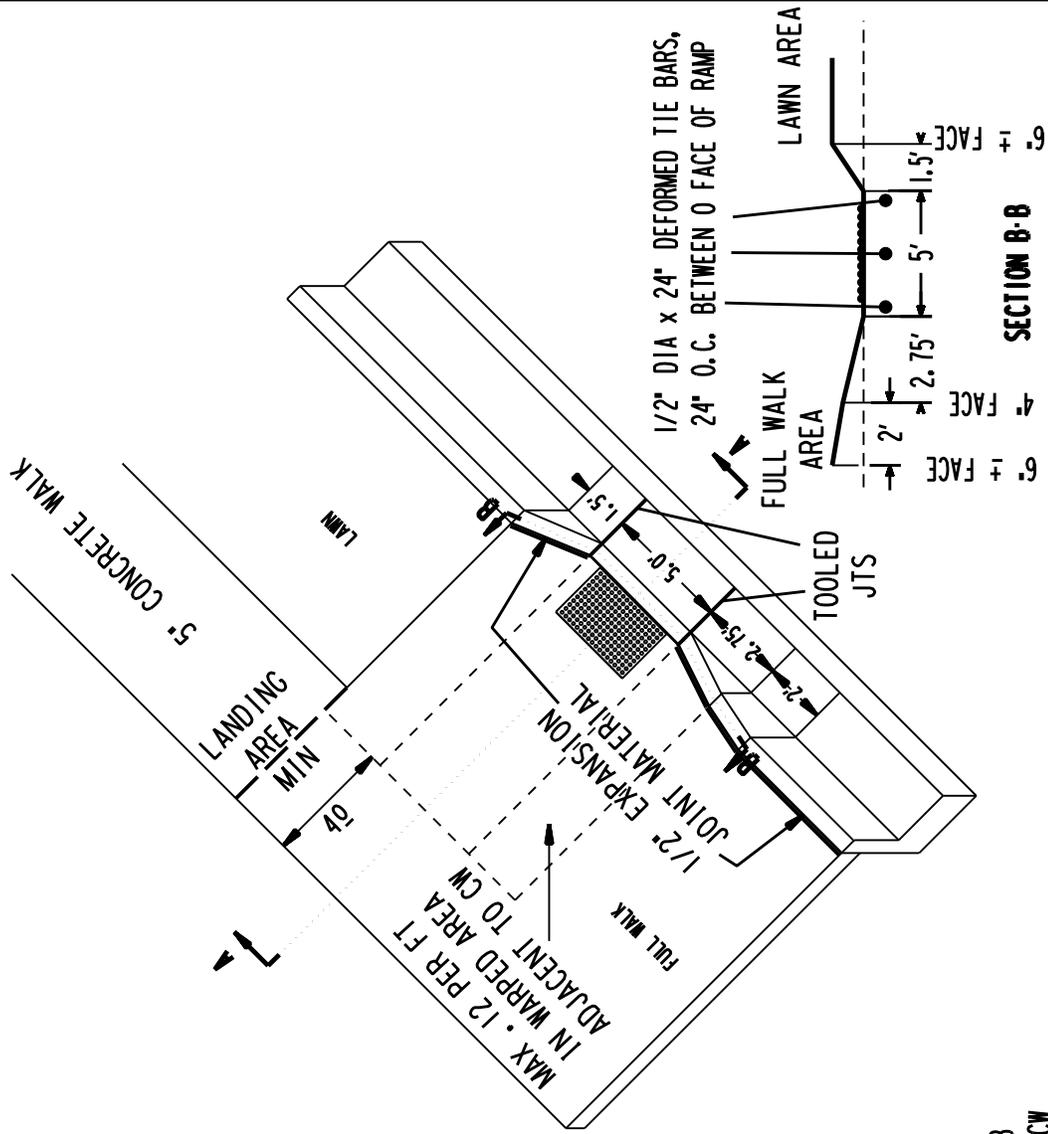


SECTION B-B

CURB AND SIDEWALK RAMP TYPE III

FIGURE - 18 A

**CONSTRUCTION SECTION**  
 DEPARTMENT OF PUBLIC WORKS  
 MILWAUKEE, WISCONSIN

APPROVED BY <i>Thomas Beck</i>	DRAWN BY SUSAN CULL
APPROVED BY <i>Dale Myojak</i>	CHECKED BY SCOTT STEIN
APPROVED BY <i>[Signature]</i>	DATE JANUARY 10, 2007

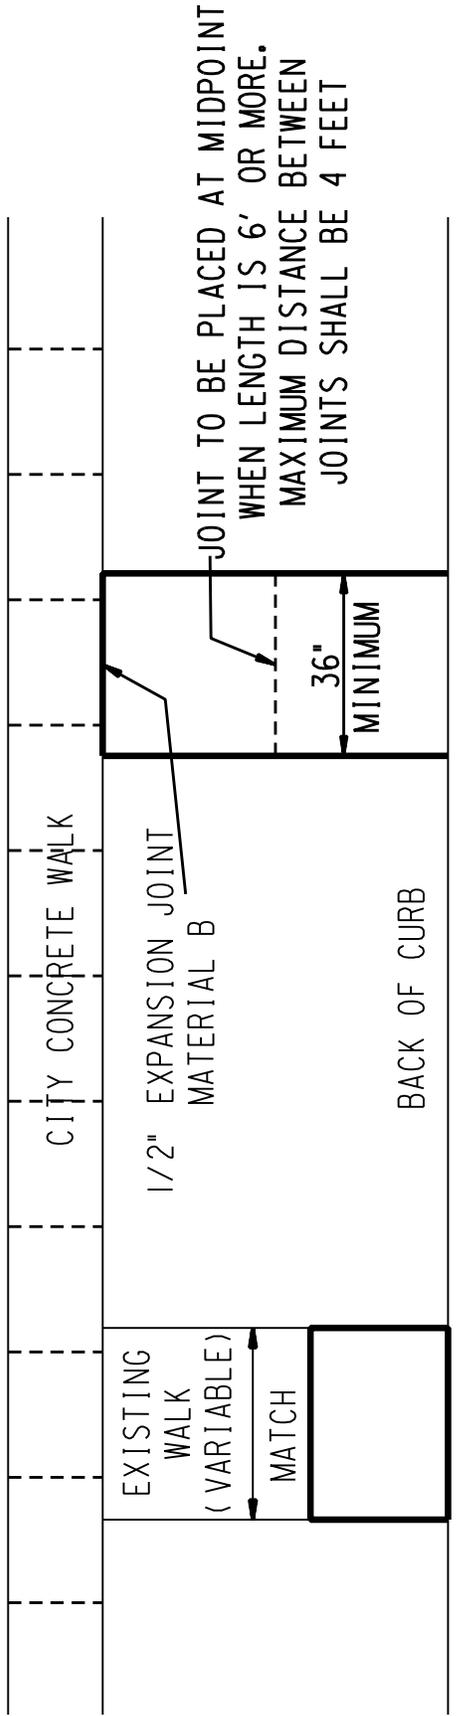

JOINT TO BE PLACED AT MIDPOINT WHEN LENGTH IS 6' OR MORE. MAXIMUM DISTANCE BETWEEN JOINTS SHALL BE 4 FEET

36"  
MINIMUM

MATCH WALK TO BACK OF CURB HEIGHT



DRILL MINIMUM OF 2 # 4 TIE BARS AT BACK OF CURB

FACE OF CURB

ON RECONSTRUCTION OR CURB AND GUTTER REPLACEMENT PROJECTS, THE WIDTH OF THE CARRIAGE WALK SHALL BE DETERMINED AS FOLLOWS:


- (1) IF A CARRIAGE WALK IS TO BE COMPLETELY REMOVED, AND IS 36" WIDE OR LESS - REPLACE WITH 36" WIDE.
- (2) IF A CARRIAGE WALK IS TO BE COMPLETELY REMOVED, AND IS WIDER THAN 36" - REPLACE WITH ORIGINAL WIDTH.
- (3) IF A CARRIAGE WALK IS ONLY PARTIALLY REMOVED - MATCH EXISTING WIDTH

WIDTH INDICATED MAY CHANGE AS PROPERTY OWNERS REQUEST.  
NOTE: THE CONSTRUCTION OF CARRIAGE WALK WHERE NONE EXISTED MAY BE REQUIRED IF REQUESTED BY THE PROPERTY OWNER.

<b>CONSTRUCTION SECTION</b>	
DEPARTMENT OF PUBLIC WORKS MILWAUKEE, WISCONSIN	
APPROVED BY	SUSAN CULL DRAWN BY
APPROVED BY	SCOTT STEIN CHECKED BY
APPROVED- CITY ENGINEER	FEBRUARY 16, 2006 DATE


**CONCRETE CARRIAGE WALK  
FIGURE- 20**

5" CONCRETE WALK

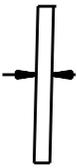

SLOPE ACROSS WALK  
NOT TO EXCEED 1/4" PER FT

SECTION A-A

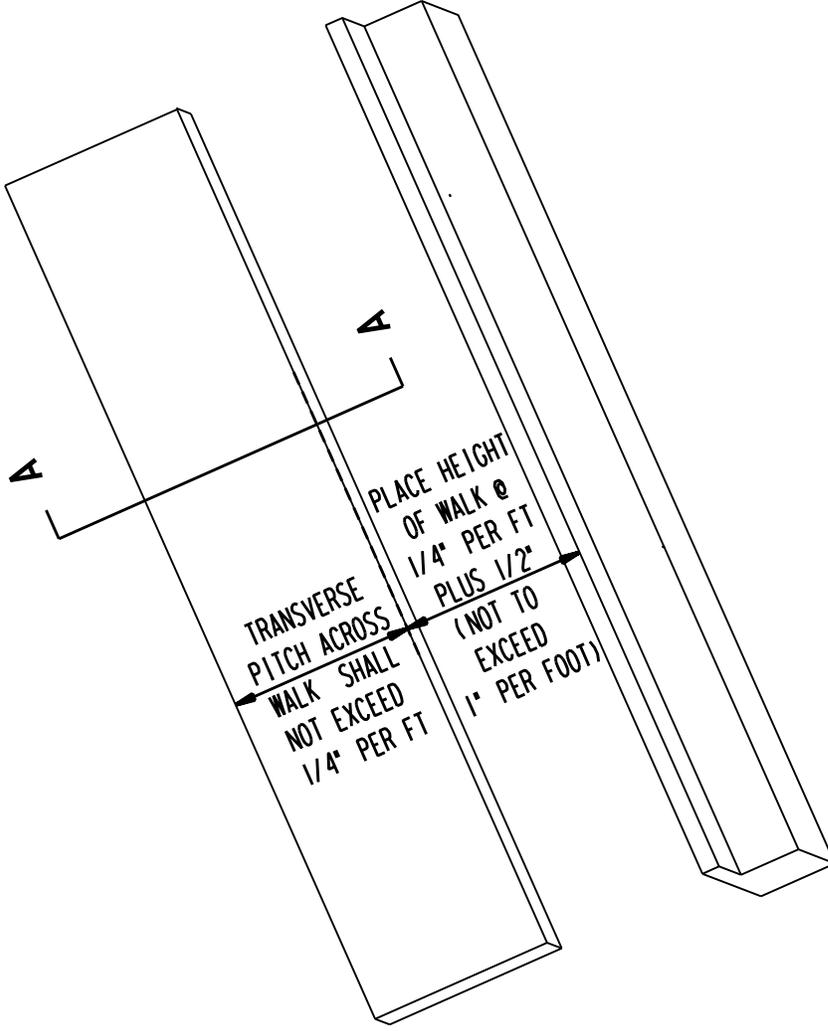

CONCRETE WALK  
FIGURE - 20A

CONSTRUCTION SECTION  
DEPARTMENT OF PUBLIC WORKS  
MILWAUKEE, WISCONSIN

APPROVED BY	SUSAN CULL DRAWN BY
APPROVED BY	SCOTT STEIN CHECKED BY
APPROVED- CITY ENGINEER	JANUARY 10, 2007 DATE


5' FOR RESIDENTIAL DWY  
7' FOR COMMERCIAL AND  
ALLEY CROSSINGS

MAX 14%  
BREAKOVER

SLOPE ACROSS  
WALK NOT TO  
EXCEED 1/4" PER FT


MATCH DWY THICKNESS  
AT BOTTOM OF CURB  
1/2" DIA x 24" DEFORMED  
TIE BARS, 36" O.C.

**SECTION A-A**

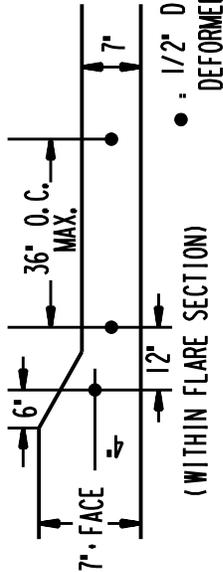

(WITHIN FLARE SECTION)

**SECTION B-B**

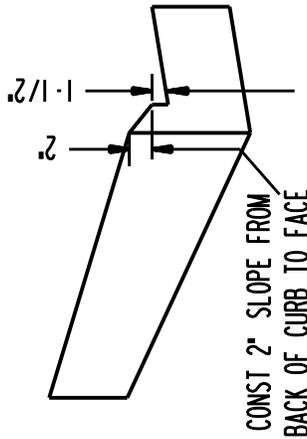


CONST 2" SLOPE FROM  
BACK OF CURB TO FACE

CONST 1-1/2" LIP  
ABOVE F/L AT FACE

**SPECIAL CURB SECTION**

**CONCRETE DRIVEWAY TYPE I  
( WITH CONCRETE WALK )**

**FIGURE - 21 A  
( SPECIAL CURB SECTION )**

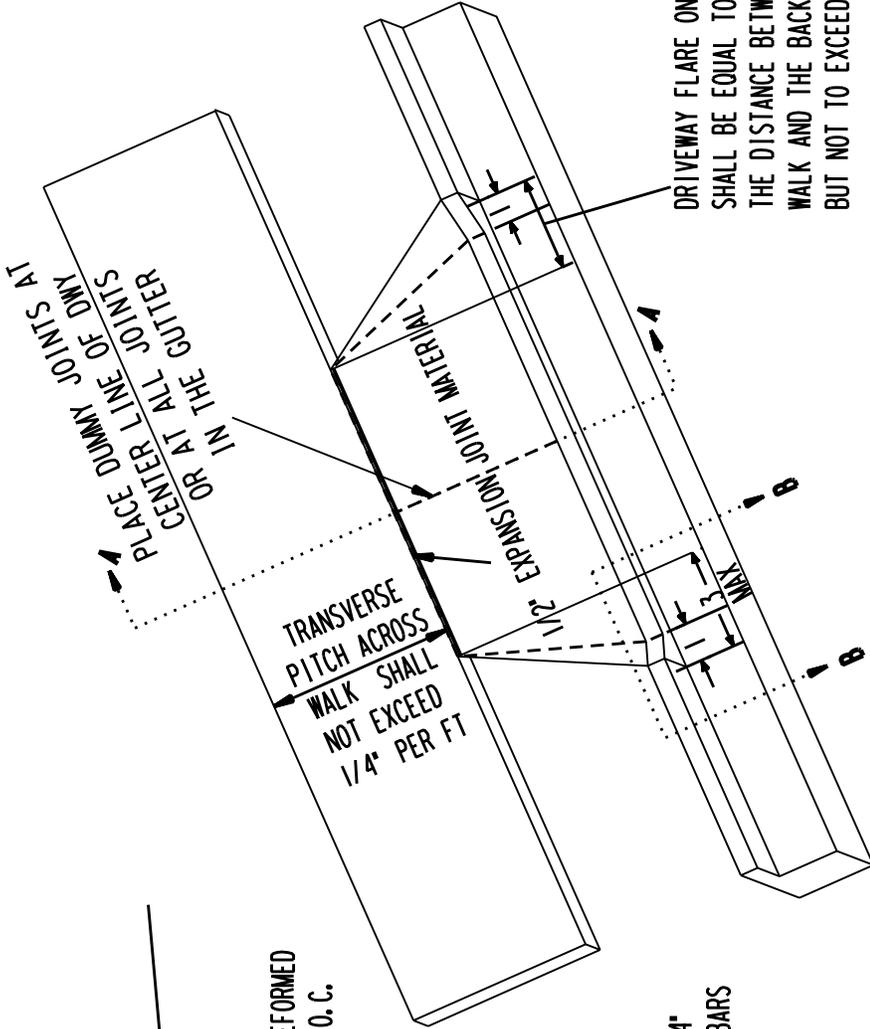

TRANSVERSE  
PITCH ACROSS  
WALK SHALL  
NOT EXCEED  
1/4" PER FT


PLACE DUMMY JOINTS AT  
CENTER LINE OF DWY  
OR AT ALL JOINTS  
IN THE GUTTER

DRIVEWAY FLARE ON EACH SIDE  
SHALL BE EQUAL TO 0.6 TIMES  
THE DISTANCE BETWEEN THE  
WALK AND THE BACK OF THE CURB,  
BUT NOT TO EXCEED 3 FEET


**CONSTRUCTION SECTION**

DEPARTMENT OF PUBLIC WORKS  
MILWAUKEE, WISCONSIN


<i>Thomas Beck</i> APPROVED BY	SUSAN CULL DRAWN BY
<i>Dale Myojak</i> APPROVED BY	SCOTT STEIN CHECKED BY
<i>Pat R... ..</i> APPROVED BY CITY ENGINEER	JANUARY 10, 2007 DATE

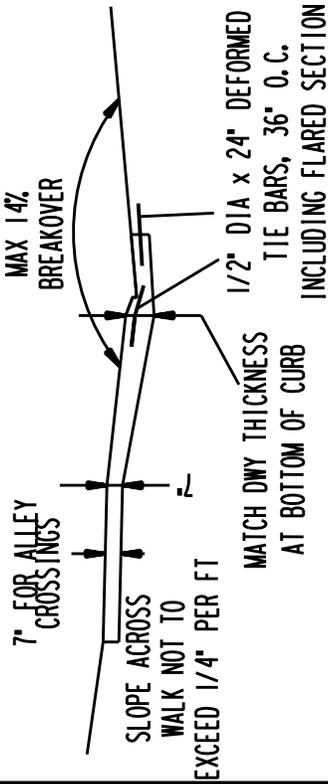

**SECTION A-A**

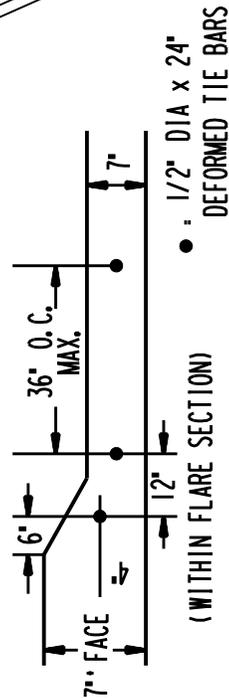

**SECTION B-B**

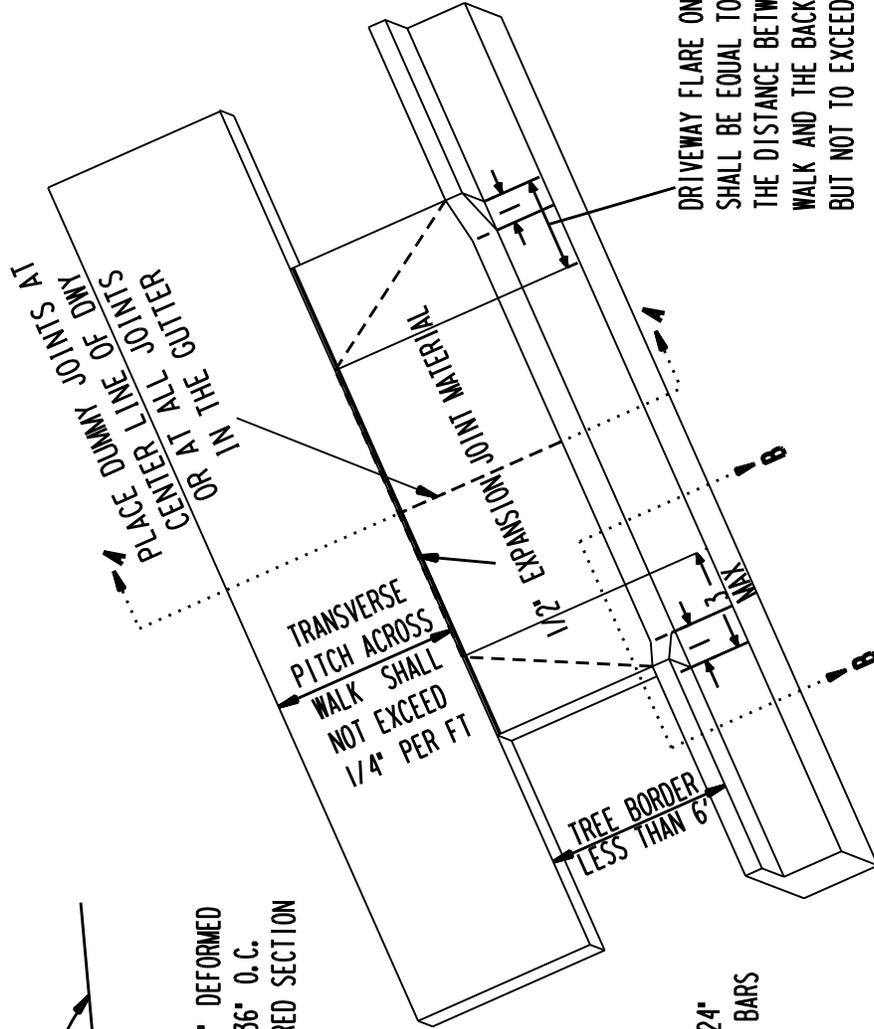

DRIVEWAY FLARE ON EACH SIDE SHALL BE EQUAL TO 0.6 TIMES THE DISTANCE BETWEEN THE WALK AND THE BACK OF THE CURB, BUT NOT TO EXCEED 3 FEET

**DRIVEWAY APPROACH AT ALLEY WHEN TREE BORDER IS LESS THAN 6' WIDE**


**FIGURE - 21 B**

**CONSTRUCTION SECTION**  
 DEPARTMENT OF PUBLIC WORKS  
 MILWAUKEE, WISCONSIN

<i>Thomas Beck</i> APPROVED BY	SUSAN CULL DRAWN BY
<i>Dale Myojak</i> APPROVED BY	SCOTT STEIN CHECKED BY
<i>Pat Spald</i> APPROVED BY CITY ENGINEER	JANUARY 10, 2007 DATE

SLOPE ACROSS WALK  
NOT TO EXCEED 1/4" PER FT


MAX 1/4"  
BREAKOVER

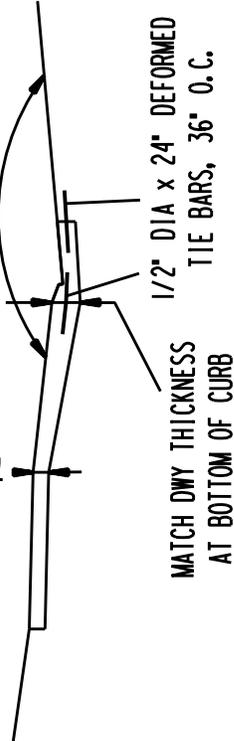

MATCH DWY THICKNESS  
AT BOTTOM OF CURB

1/2" DIA x 24" DEFORMED  
TIE BARS, 36" O.C.


**SECTION A-A**

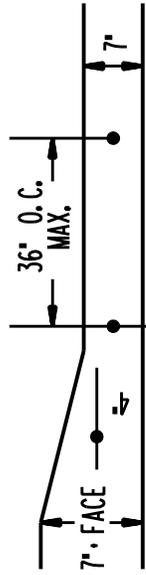

(WITHIN FLARE SECTION)

• 1/2" DIA x 24"  
DEFORMED TIE BARS


**SECTION B-B**

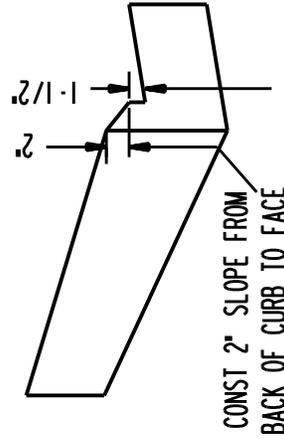

CONST 2" SLOPE FROM  
BACK OF CURB TO FACE

CONST 1-1/2" LIP  
ABOVE F/L AT FACE

**SPECIAL CURB SECTION**

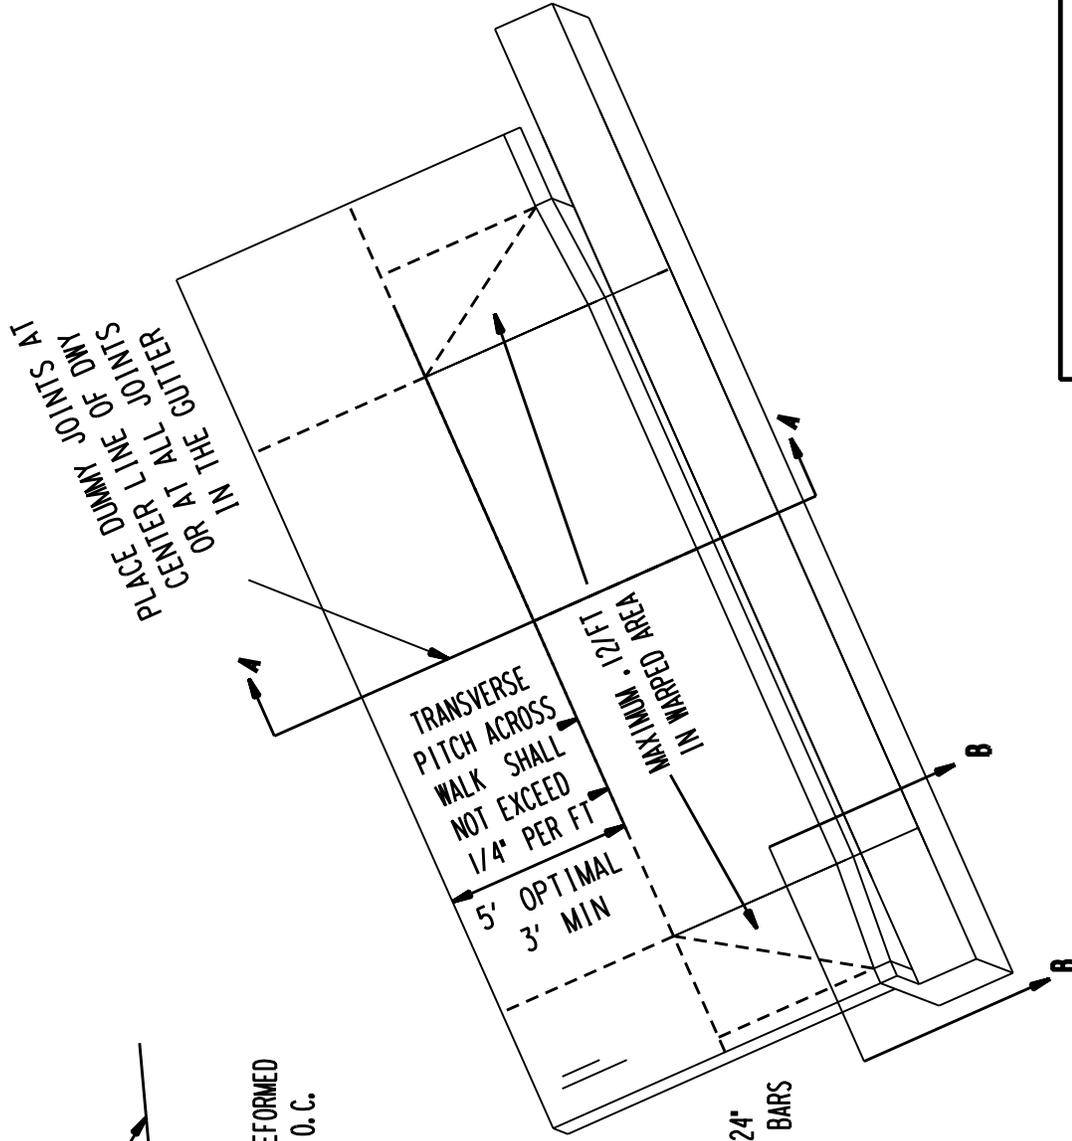

TRANSVERSE  
PITCH ACROSS  
WALK SHALL  
NOT EXCEED  
1/4" PER FT

5' OPTIMAL  
3' MIN

MAXIMUM 12 FT  
IN MARKED AREA

PLACE DUMMY JOINTS AT  
CENTER LINE OF DWY  
OR AT ALL JOINTS  
IN THE GUTTER



**CONSTRUCTION SECTION**

DEPARTMENT OF PUBLIC WORKS  
MILWAUKEE, WISCONSIN


APPROVED BY <i>Thomas Beck</i>	SUSAN CULL DRAWN BY
APPROVED BY <i>Dale Myjok</i>	SCOTT STEIN CHECKED BY
APPROVED BY <i>[Signature]</i>	JANUARY 10, 2007 DATE

**CONCRETE DRIVEWAY TYPE II  
(MODIFIED DEPRESSED)**

**FIGURE - 23 A  
(SPECIAL CURB SECTION)**

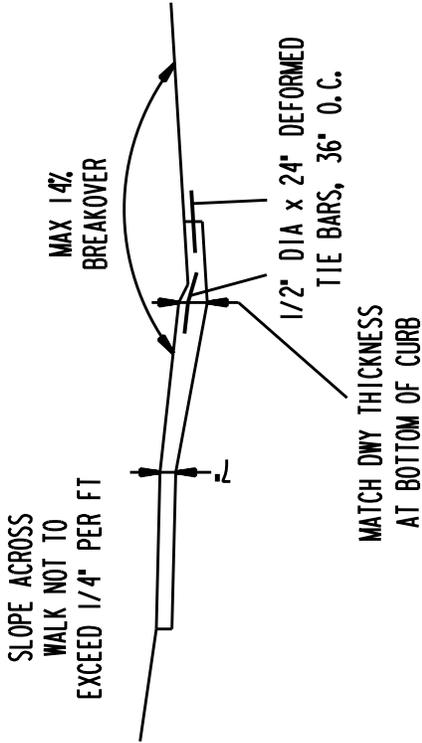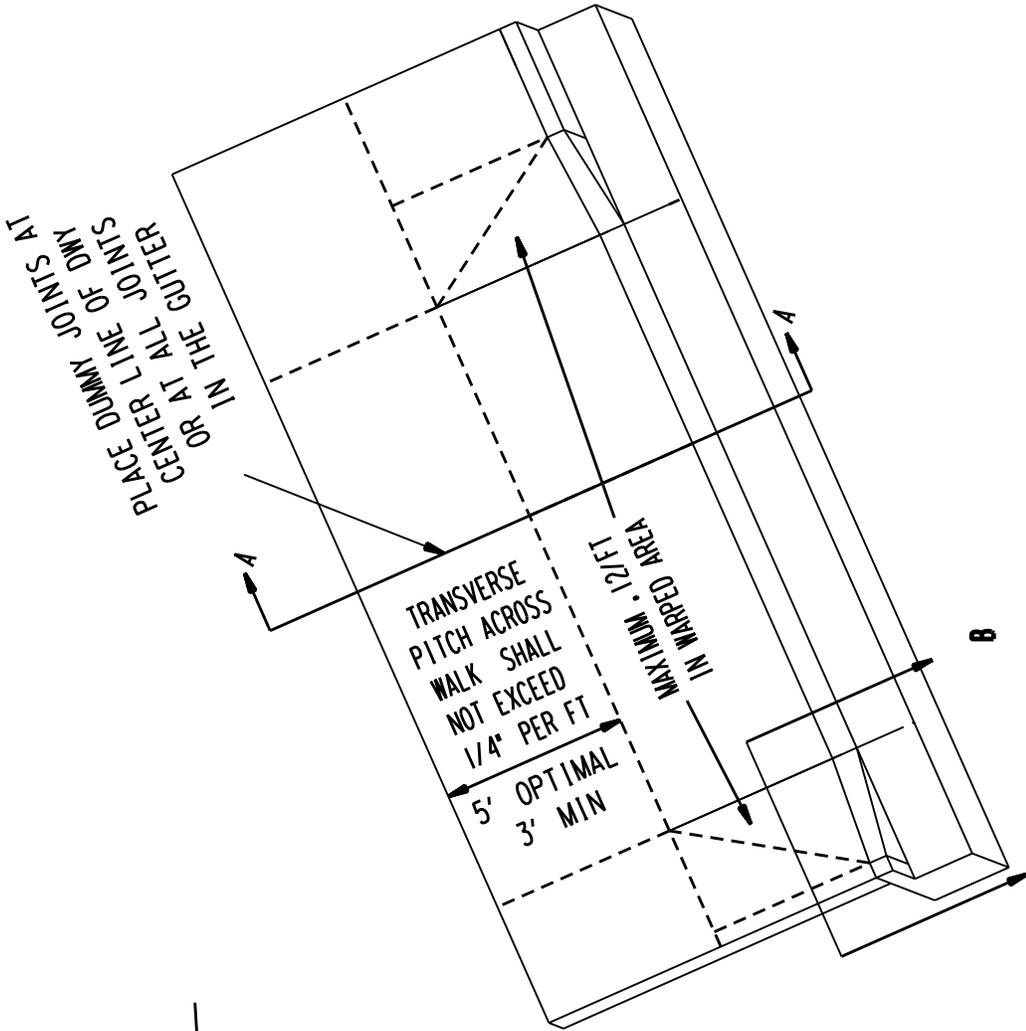

**SECTION A-A**

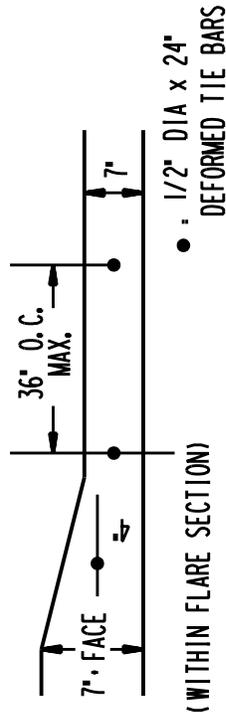


**SECTION B-B**

**CONCRETE DRIVEWAY TYPE II  
(MODIFIED DEPRESSED)**

<b>CONSTRUCTION SECTION</b> DEPARTMENT OF PUBLIC WORKS MILWAUKEE, WISCONSIN	APPROVED BY <i>Thomas Beck</i>	SUSAN CULL DRAWN BY
	APPROVED BY <i>Dale Myojok</i>	SCOTT STEIN CHECKED BY
	APPROVED BY <i>Pat R... ..</i>	JANUARY 10, 2007 DATE

**FIGURE - 23 B**

5" FOR RESIDENTIAL DWY  
 7" FOR COMMERCIAL AND  
 ALLEY CROSSINGS

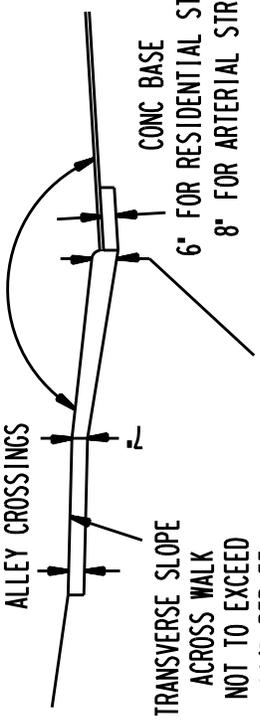


TRANSVERSE SLOPE  
 ACROSS WALK  
 NOT TO EXCEED  
 1/4" PER FT

MATCH DWY THICKNESS  
 AT BOTTOM OF BASE

CONC BASE  
 6" FOR RESIDENTIAL STREETS  
 8" FOR ARTERIAL STREETS

**SECTION A - A**

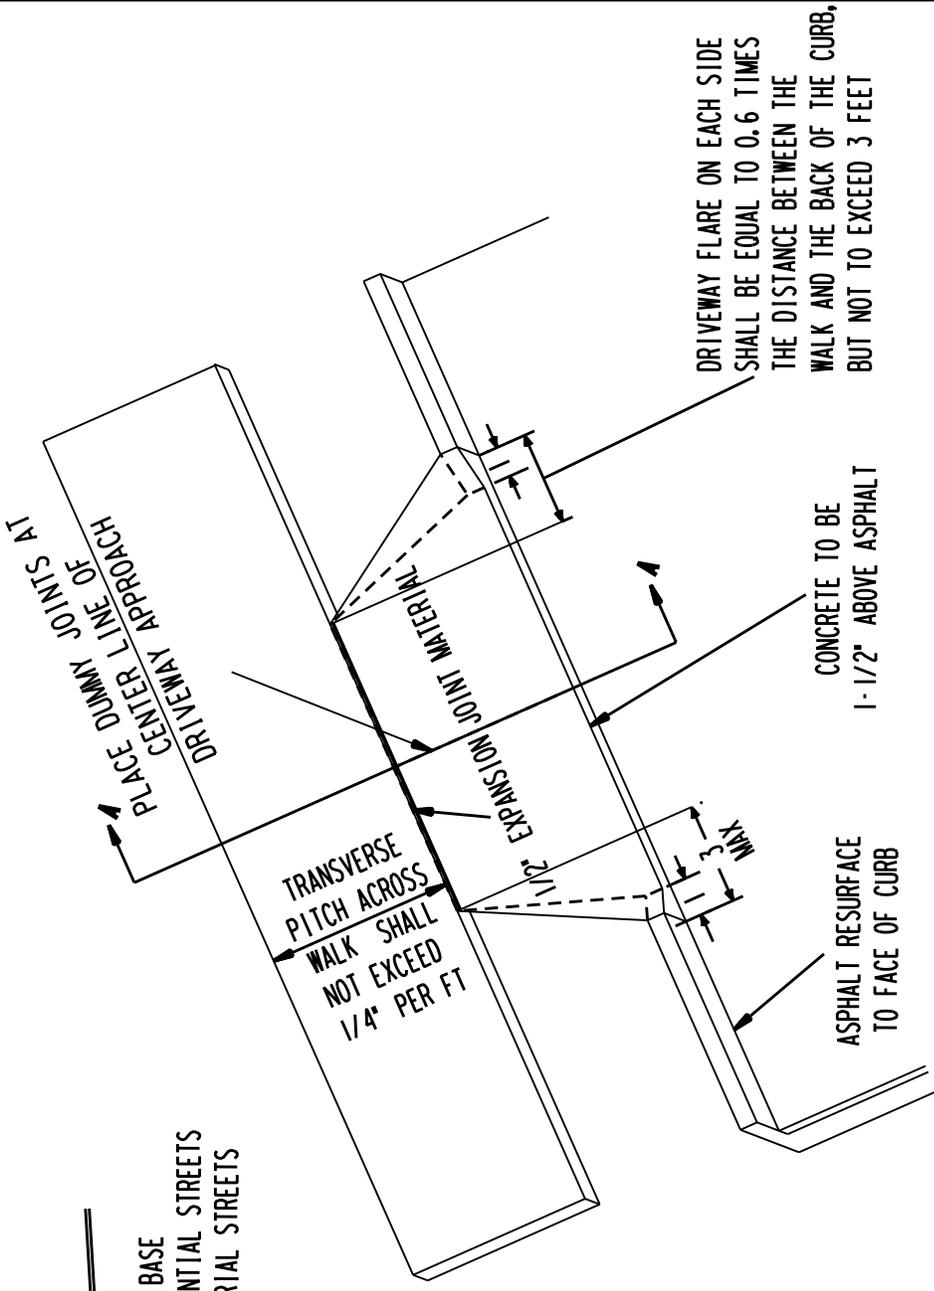


TRANSVERSE  
 PITCH ACROSS  
 WALK SHALL  
 NOT EXCEED  
 1/4" PER FT

CONCRETE TO BE  
 1-1/2" ABOVE ASPHALT

ASPHALT RESURFACE  
 TO FACE OF CURB

DRIVEWAY FLARE ON EACH SIDE  
 SHALL BE EQUAL TO 0.6 TIMES  
 THE DISTANCE BETWEEN THE  
 WALK AND THE BACK OF THE CURB,  
 BUT NOT TO EXCEED 3 FEET

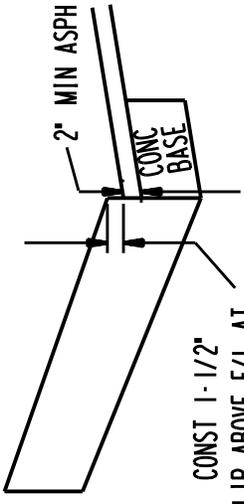

CONST 1-1/2"  
 LIP ABOVE F/L AT  
 FACE OF CURB

**SPECIAL CURB SECTION**



**CONCRETE DRIVEWAY APPROACH REPLACEMENT  
 ASPHALT RESURFACE PROJECT**

**FIGURE - 26 A  
 (SPECIAL CURB SECTION)**


**CONSTRUCTION SECTION**

DEPARTMENT OF PUBLIC WORKS  
 MILWAUKEE, WISCONSIN

<i>Thomas Beck</i> APPROVED BY	SUSAN CULL DRAWN BY
<i>Dale Myojak</i> APPROVED BY	SCOTT STEIN CHECKED BY
<i>Pat Spald</i> APPROVED BY CITY ENGINEER	JANUARY 10, 2007 DATE

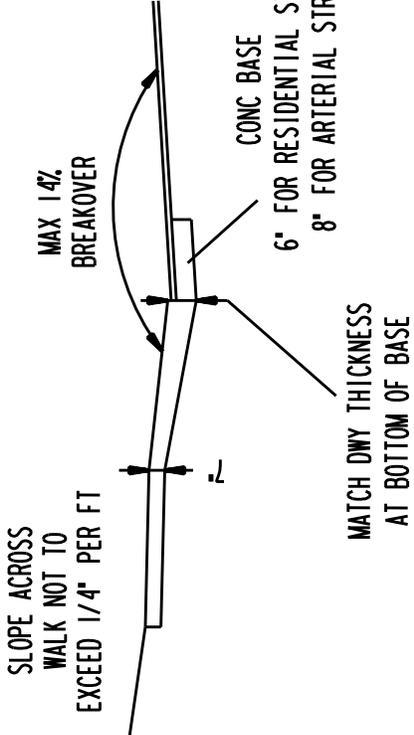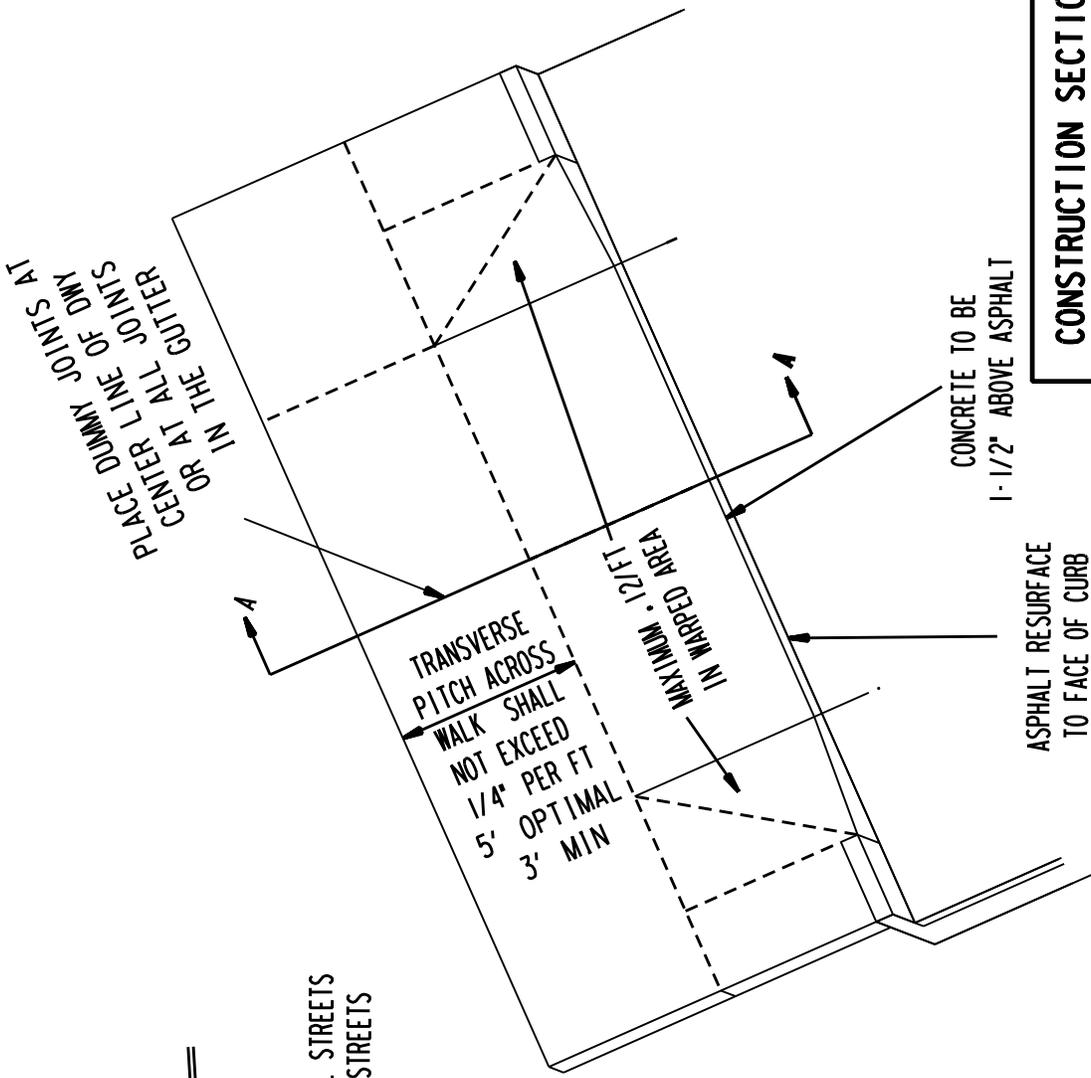

**SECTION A-A**

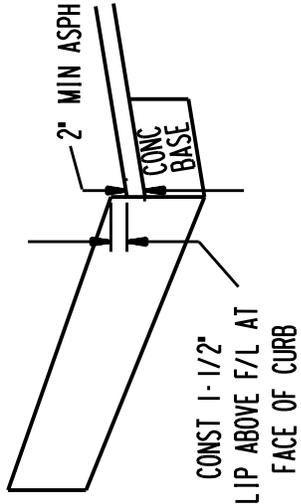

**SPECIAL CURB SECTION**

**CONCRETE DRIVEWAY TYPE II  
(MODIFIED DEPRESSED)  
ASPHALT RESURFACE PROJECT**

**FIGURE - 26B**

<b>CONSTRUCTION SECTION</b> DEPARTMENT OF PUBLIC WORKS MILWAUKEE, WISCONSIN	APPROVED BY <i>Thomas Baal</i>	SUSAN CULL DRAWN BY
	APPROVED BY <i>Dale Myojak</i>	SCOTT STEIN CHECKED BY
	APPROVED BY <i>Pat Spald</i>	JANUARY 10, 2007 DATE

CONCRETE TO BE  
1-1/2" ABOVE ASPHALT

ASPHALT RESURFACE  
TO FACE OF CURB

MAXIMUM 1/2 FT  
IN WARPED AREA



TRANSVERSE  
PITCH ACROSS  
WALK SHALL  
NOT EXCEED  
1/4" PER FT  
5' OPTIMAL  
3' MIN

PLACE DIMMY JOINTS AT  
CENTER LINE OF DWY  
OR AT ALL JOINTS  
IN THE GUTTER



CONC BASE  
6" FOR RESIDENTIAL STREETS  
8" FOR ARTERIAL STREETS

MATCH DWY THICKNESS  
AT BOTTOM OF BASE

CONST 1-1/2"  
LIP ABOVE F/L AT  
FACE OF CURB

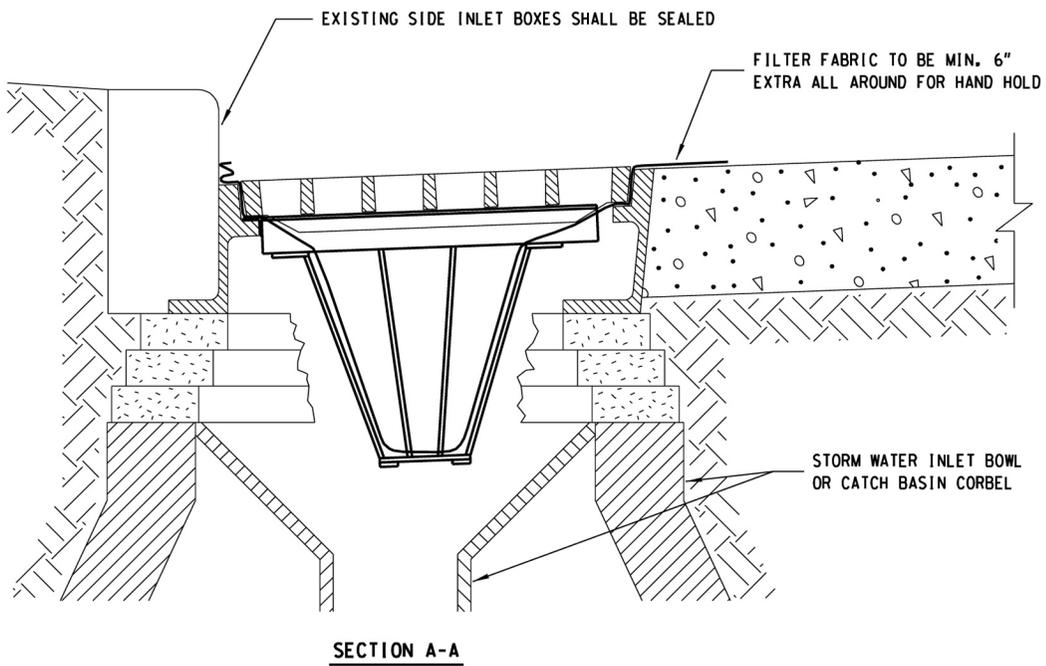
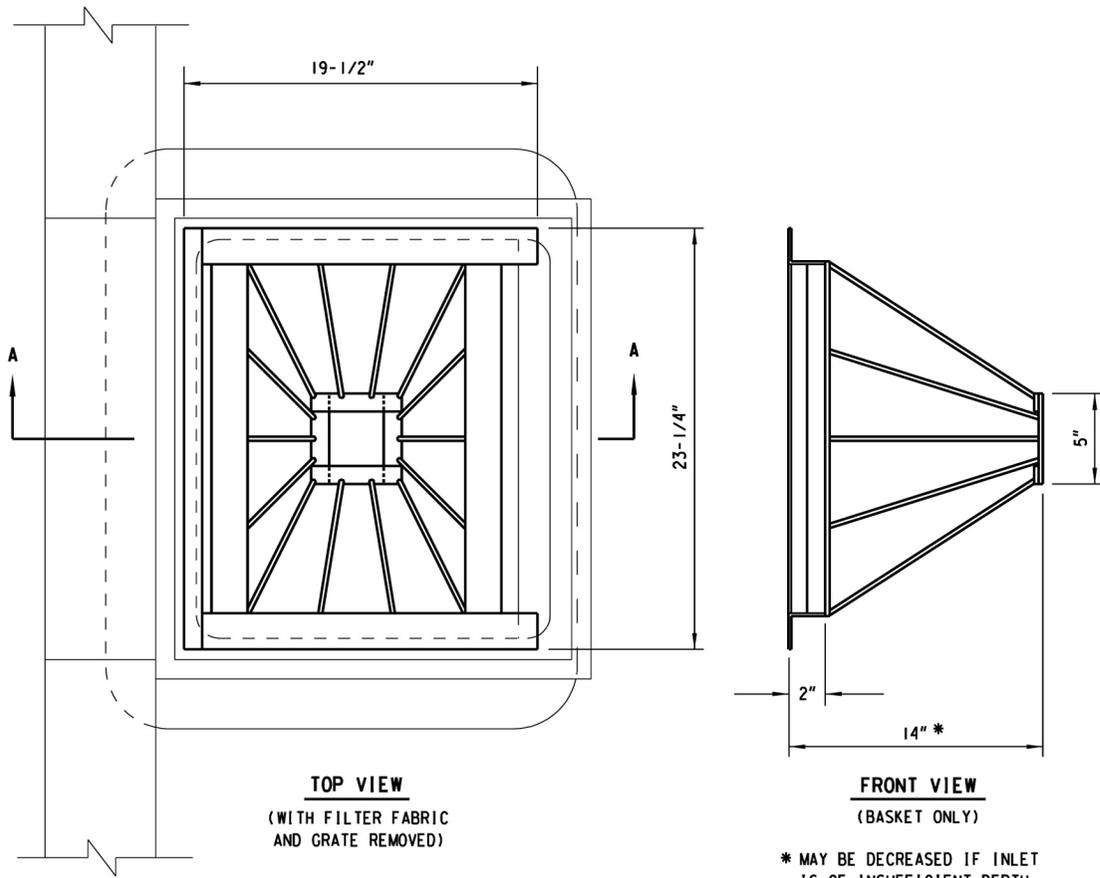


**TYPE M**  
**INLET / CATCH BASIN BASKET**

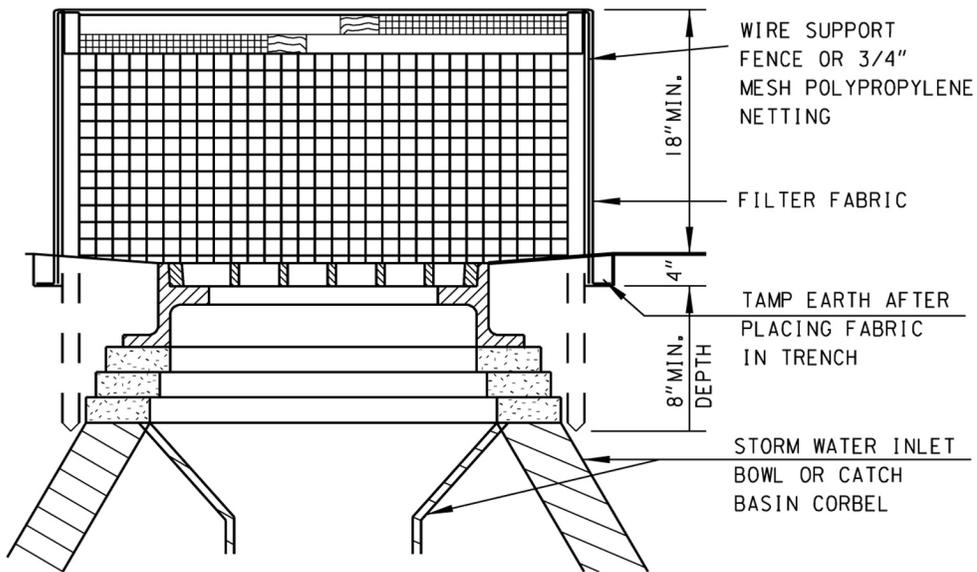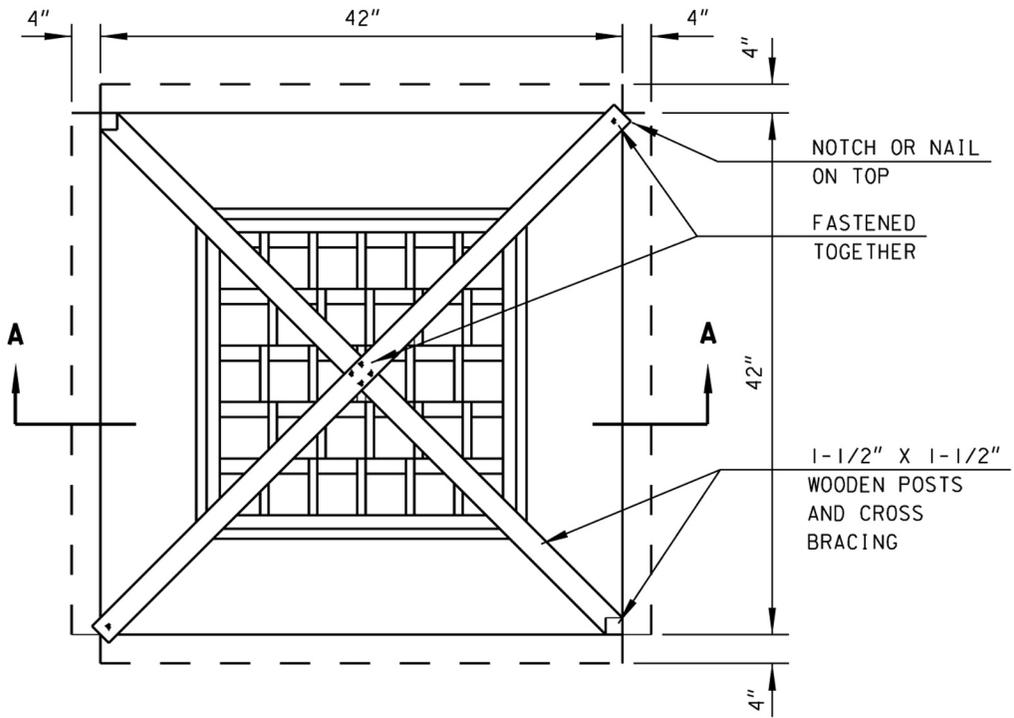

SECTION A-A


INLET SCREEN  
(NOT PAVED) (TYPE R)

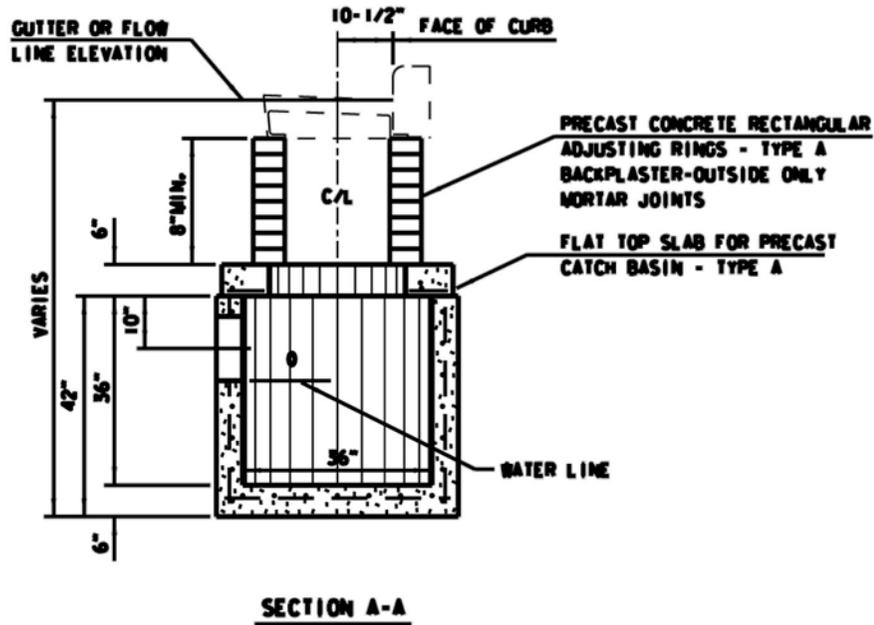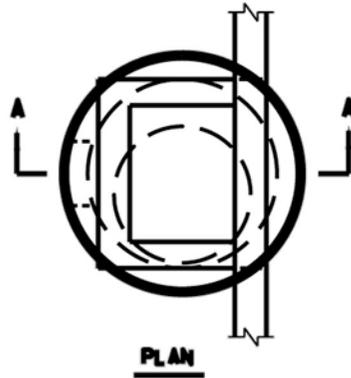

## CATCH BASIN -TYPE 45A

### GENERAL NOTES

1. PRECAST INLET UNITS AND BASES SHALL CONFORM TO THE PERTINENT REQUIREMENTS OF AASHTO DESIGNATION M199 AND ASTM DESIGNATION C-478 AND THESE DETAILED REQUIREMENTS WHICH SHALL GOVERN WHERE THEY ALTER THE AASHTO AND ASTM STANDARDS.
2. ALL REINFORCEMENT STEEL SHALL BE GRADE 60 OR GREATER AND EMBEDDED AT LEAST 1" CLEAR.
3. PRECAST REINFORCED BASES SHALL BE PLACED ON A BED OF MATERIAL AT LEAST 4" DEPTH WHICH MEETS REQUIREMENTS FOR GRANULAR BACKFILL. THIS BEDDING SHALL BE COMPACTED AND PROVIDE UNIFORM SUPPORT FOR THE ENTIRE AREA OF THE BASE.
4. SET FRAME ELEVATION 0.03 FEET LOWER THAN ELEVATION INDICATED ON THE PLAN.

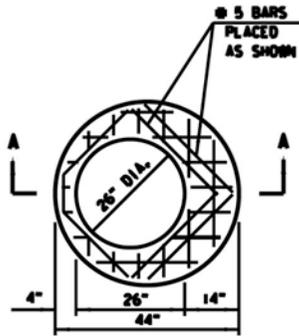

PLAN



SECTION A-A


TOP SLAB - TYPE A

FLAT TOP SLAB SHALL BE 6" THICK REINFORCED WITH ONE LAYER OF STEEL WITH A MINIMUM OF 0.32 SQ. IN. PER LINEAL FOOT IN BOTH DIRECTIONS, PLACED NEAR THE BOTTOM OF THE SLAB WITH 1" CLEAR COVER.


ADDITIONALLY, NO. 5 BARS SHALL BE PLACED AROUND THE TOP SLAB OPENING AS SHOWN.

REINFORCEMENT SHALL BE TIED OR WELDED TOGETHER.

THE MINIMUM COMPRESSIVE STRENGTH OF THE CONCRETE SHALL BE 4000 PSI.

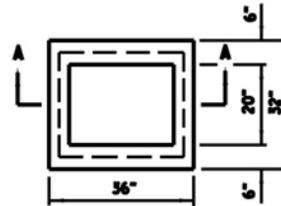

PLAN

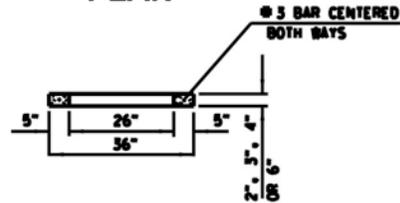


SECTION A-A


RECTANGULAR ADJUSTING RING TYPE A

THE ADJUSTING RINGS SHALL BE 2", 3", 4" OR 6" IN HEIGHT.

THE MINIMUM COMPRESSIVE STRENGTH OF THE CONCRETE SHALL BE 3500 PSI.

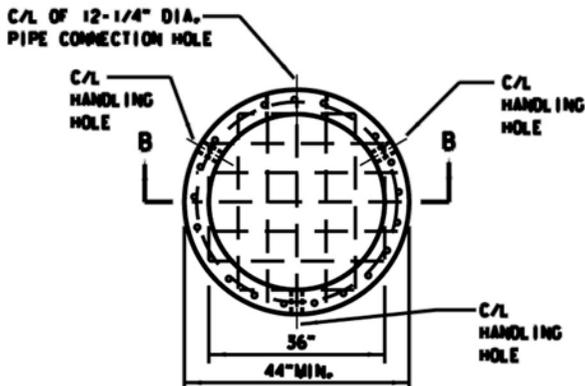

RISER SECTION WITH INTEGRAL BASE PLAN

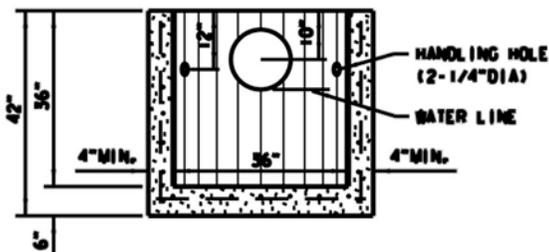

SECTION B-B

CIRCUMFERENTIAL AND LONGITUDINAL REINFORCEMENT SHALL EACH CONSIST OF ONE LAYER OF STEEL NOT LESS THAN 0.12 SQ. IN. PER FOOT AND SHALL BE PLACED IN THE CENTER THIRD OF THE WALL.

THE BASE SLAB SHALL BE REINFORCED WITH ONE LAYER OF STEEL WITH A MINIMUM AREA OF 0.32 SQ. IN. PER FOOT IN BOTH DIRECTIONS, PLACED ABOVE THE MIDPOINT OF THE SLAB.



RISER SECTION AND BASE SLAB REINFORCEMENT SHALL BE TIED OR WELDED TOGETHER.

TWO TO THREE HANDLING HOLES 2-1/4" IN DIAMETER AND A PIPE CONNECTION HOLE 12-1/4" SHALL BE CAST OR CORED IN THE RISER SECTION AT THE LOCATIONS SHOWN. LIFTING DEVICES MAY BE SUBSTITUTED FOR HANDLING HOLES.

NO JOINTS OR HOLES SHALL BE BELOW THE WATERLINE.

THE MINIMUM COMPRESSIVE STRENGTH OF THE CONCRETE SHALL BE 4000 PSI.


RISER SECTION MAY TAPER TO A 33" INTERNAL DIAMETER AT ITS BOTTOM PROVIDED A 44" MINIMUM DISTANCE IS MAINTAINED.

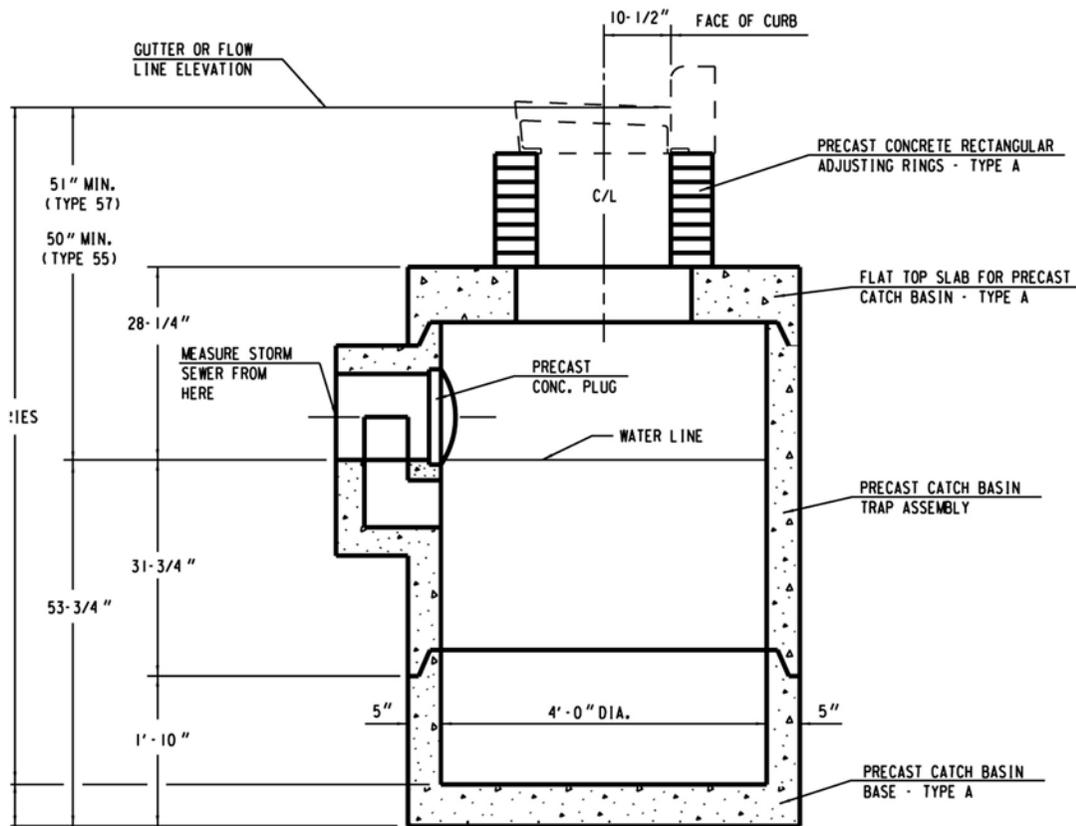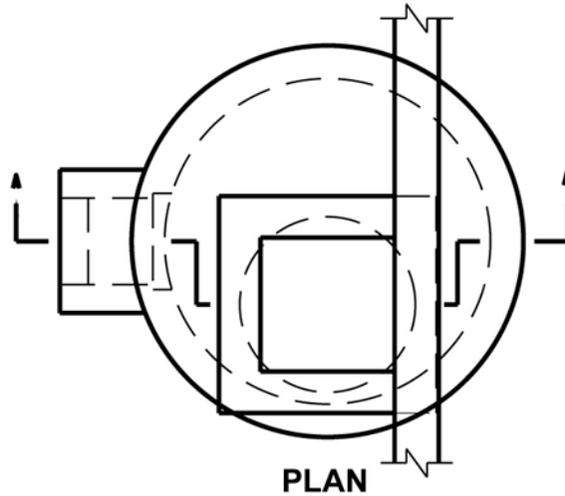


SECTION A-A

## CATCH BASIN - TYPE 44A

1. REINFORCEMENT FOR 5" PRECAST REINFORCED CONCRETE SHALL BE 6" X 6" W16 X W16 WELDED STEEL WIRE FABRIC AND SHALL BE EMBEDDED 2" CLEAR.
2. PRECAST INLET UNITS AND BASES SHALL CONFORM TO THE PERTINENT REQUIREMENTS OF AASHTO DESIGNATION M199.
3. PRECAST REINFORCED BASES SHALL BE PLACED ON A BED OF MATERIAL AT LEAST 4" IN DEPTH WHICH MEETS REQUIREMENTS FOR GRANULAR BACKFILL. THIS BEDDING SHALL BE COMPACTED AND PROVIDE UNIFORM SUPPORT FOR THE ENTIRE AREA OF THE BASE.
4. SET FRAME ELEVATION 0.03 FT. LOWER THAN ELEVATION INDICATED ON PLAN.
5. A PRECAST CONCRETE PLUG SHALL BE CEMENTED INTO THE OPENING AT THE INNER FACE OF THE CATCH BASIN TRAP ASSEMBLY.

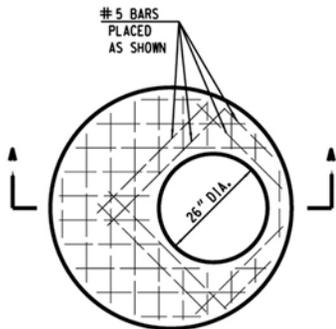

**PLAN**

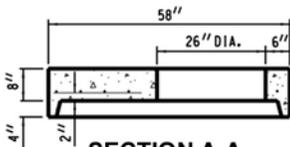


**SECTION A-A**

**TOP SLAB - TYPE A**


FLAT TOP SLAB SHALL BE 8" THICK REINFORCED WITH ONE LAYER OF STEEL WITH A MINIMUM AREA OF 0.12 SQ. IN. PER LINEAL FOOT IN BOTH DIRECTIONS, PLACED IN THE CENTER THIRD OF THE SECTION AS SHOWN.

REINFORCEMENT SHALL BE TIED OR WELDED TOGETHER.

THE MINIMUM COMPRESSIVE STRENGTH OF THE CONCRETE SHALL BE 3300 P.S.I.

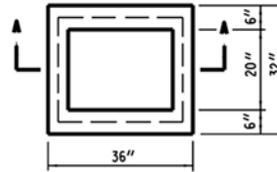

**PLAN**

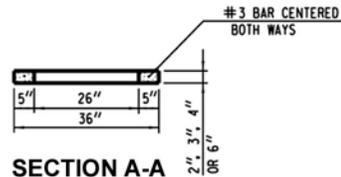


**SECTION A-A**

THE ADJUSTING RINGS SHALL BE 2", 3", 4" OR 6" IN HEIGHT.

THE MINIMUM COMPRESSIVE STRENGTH OF THE CONCRETE SHALL BE 3300 P.S.I.

**RECTANGULAR ADJUSTING RING TYPE A**

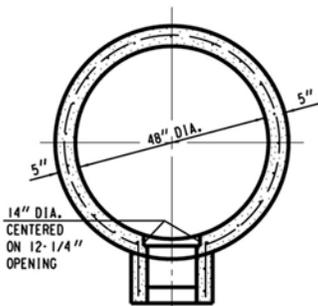

**SECTION A-A**


CIRCUMFERENTIAL REINFORCEMENT SHALL CONSIST OF ONE LINE OF STEEL NOT LESS THAN 0.12 SQ. IN. PER LINEAL FOOT, AND SHALL BE PLACED IN THE CENTER THIRD OF THE WALL.

TRAP ASSEMBLY SHALL BE REINFORCED WITH ONE LAYER OF STEEL WITH A MINIMUM AREA OF 0.12 SQ. IN. PER LINEAL FOOT IN BOTH DIRECTIONS, PLACED IN THE CENTER THIRD OF THE SECTION AS SHOWN.

CIRCUMFERENTIAL AND TRAP ASSEMBLY REINFORCEMENT SHALL BE TIED OR WELDED TOGETHER.

THE MINIMUM COMPRESSIVE STRENGTH OF THE CONCRETE SHALL BE 3300 P.S.I.

TWO HANDLING HOLES 2 1/4 INCHES IN DIAMETER SHALL BE CAST OR DRILLED IN THE WALL.

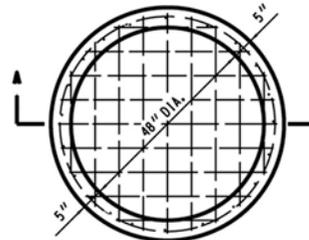

**PLAN**


CIRCUMFERENTIAL REINFORCEMENT SHALL CONSIST OF ONE LINE OF STEEL NOT LESS THAN 0.12 SQ. IN. PER LINEAL FOOT, AND SHALL BE PLACED IN THE CENTER THIRD OF THE WALL.

BOTTOM SLAB SHALL BE REINFORCED WITH ONE LAYER OF STEEL WITH A MINIMUM AREA OF 0.12 SQ. IN. PER LINEAL FOOT IN BOTH DIRECTIONS, PLACED IN THE CENTER THIRD OF THE SLAB.


CIRCUMFERENTIAL AND BOTTOM SLAB REINFORCEMENT SHALL BE TIED OR WELDED TOGETHER.

THE MINIMUM COMPRESSIVE STRENGTH OF THE CONCRETE SHALL BE 3300 P.S.I.

TWO HANDLING HOLES 2 1/4 INCHES IN DIAMETER SHALL BE CAST OR DRILLED IN THE WALL.

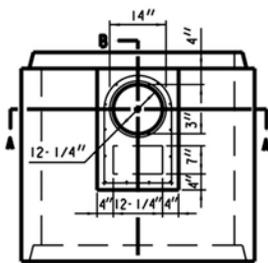


**PLAN**

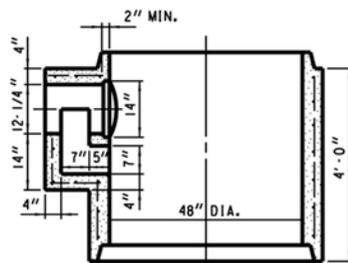


**SECTION B-B**

**TRAP ASSEMBLY**

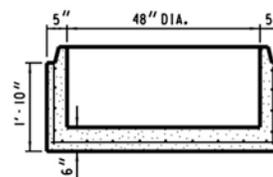


**SECTION A-A**


**BASE - TYPE A**

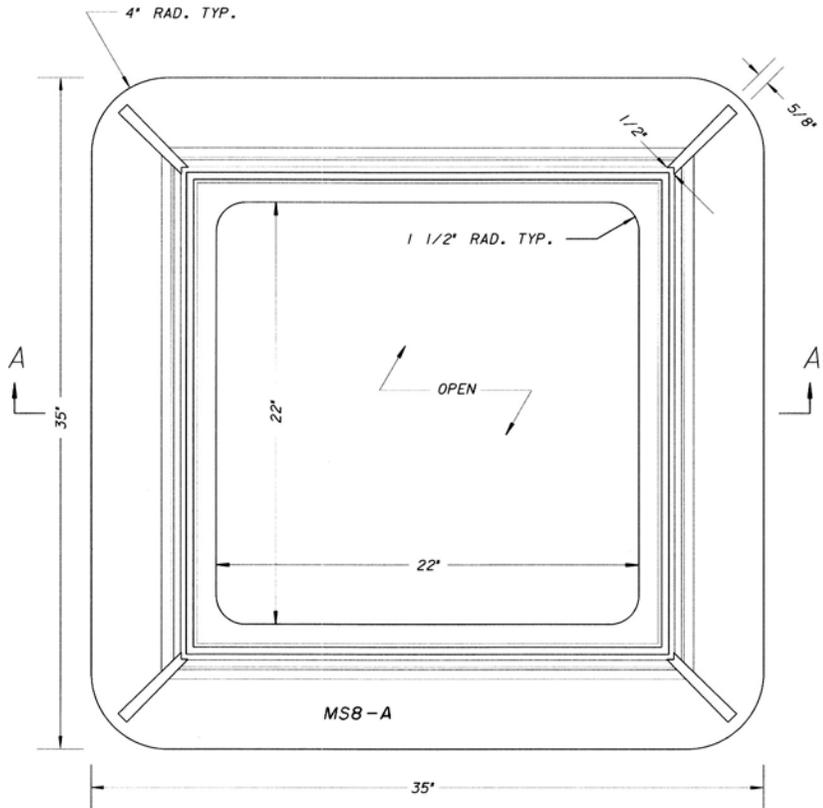

**TOP VIEW**  
SCALE N.T.S.

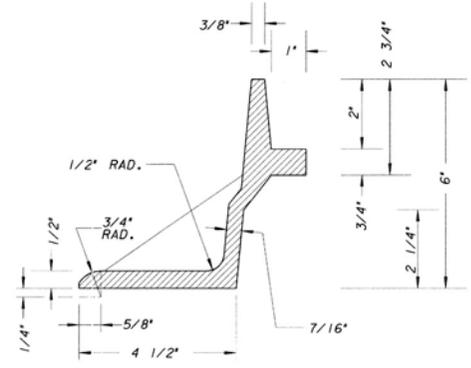

**FRAME DETAIL**  
SCALE N.T.S.

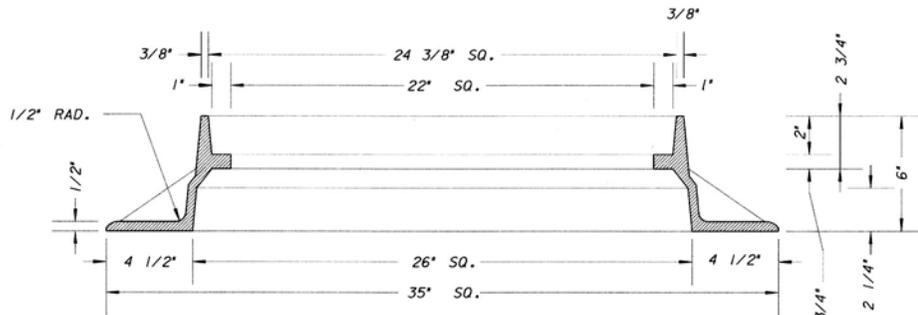

**SECTION A-A**  
SCALE N.T.S.

**M.S. 8A**  
**ALLEY INLET FRAME**  
SCALE N.T.S.



NOTES:  
THIS CATCH BASIN FRAME IS AN ACCEPTABLE ALTERNATIVE DESIGN TO CATCH BASIN FRAME M.S. 8 - P.F.\* 171-58.  
MUST FIT M.S. 55 INLET GRATE. (SEE P.F.\* MS-55)  
ALL DIMENSIONS ARE SHOWN IN ENGLISH  
MATERIAL - CAST GRAY IRON ASTM A-48, CLASS 35B MINIMUM  
WEIGHT: APPROX. 165 lbs

ALL CASTINGS SHALL BEAR THE FOLLOWING IDENTIFICATION MARKS IN THE FORM OF LEGIBLE LETTERS OR NUMBERS RAISED 1/8" AND HAVING A DIGIT OR LETTER HEIGHT OF ONE INCH ON THE UPPER FACE OF THE FRAME FLANGE:


1. THE INITIALS OR MONOGRAM OF THE FOUNDRY.
2. THE CONTRACT NUMBER AND YEAR MADE.
3. THE CASTING IDENTIFICATION NUMBER. (MS8-A)
4. THE SERIAL NUMBER OF THE INDIVIDUAL CASTING.

ALL EXTERIOR EDGES SHALL BE GROUND.

CASTING I.D. NO. HERE  
(SEE NOTE 8)

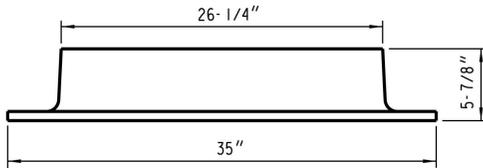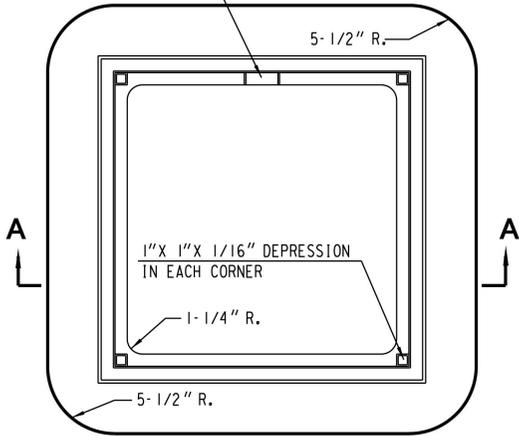


**FRAME**

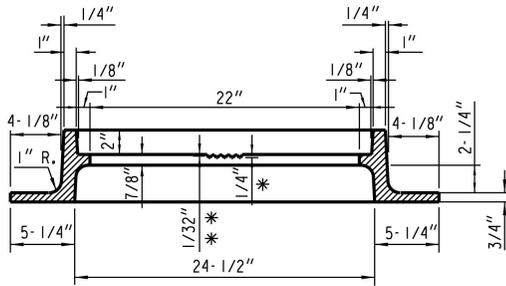


- \* DEPRESSION FOR LETTERS
- \* \* CLEARANCE FROM TOP OF LETTERS TO FACE OF SEAT


**SECTION A-A**

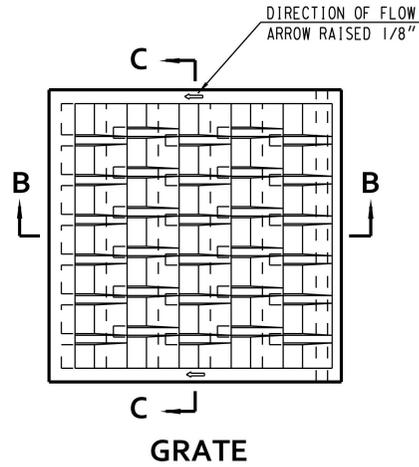

**GRATE**

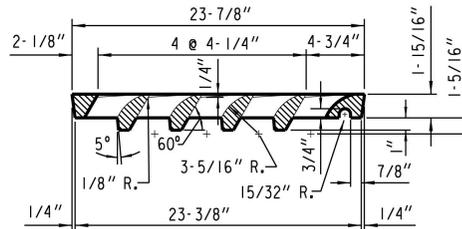

**SECTION B-B**

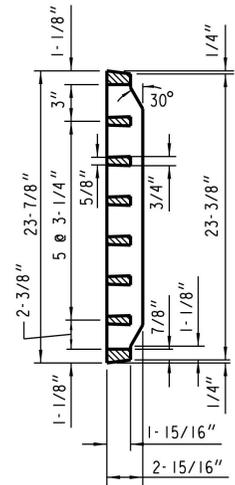

**SECTION C-C**

## INLET COVER TYPE 55

LID-180 LBS., FRAME-315 LBS.

### GENERAL NOTES

ALL EDGES ARE TO BE GROUND.




ALL CASTINGS SHALL BEAR THE FOLLOWING IDENTIFICATION MARKS IN THE FORM OF LEGIBLE LETTERS OR NUMERALS RAISED 1/8 INCH

### ON THE FRAME


1. ON THE UPPER FACE OF THE FLANGE IN 1 INCH HIGH LETTERS THE INITIALS OR MONOGRAM OF THE FOUNDRY, THE YEAR MADE AND THE SERIAL NUMBER OF THE INDIVIDUAL CASTING.
2. ON THE SEAT OF THE FRAME IN 3/4 INCH HIGH LETTERS, THE CASTING IDENTIFICATION NUMBER (8).

### ON THE GRATE


1. ON THE UPPER SIDE OF THE GRATE IN 1 INCH HIGH LETTERS, THE INITIALS OR MONOGRAM OF THE FOUNDRY, THE YEAR MADE, THE CASTING IDENTIFICATION NUMBER (55) AND THE SERIAL NUMBER OF THE INDIVIDUAL CASTING.

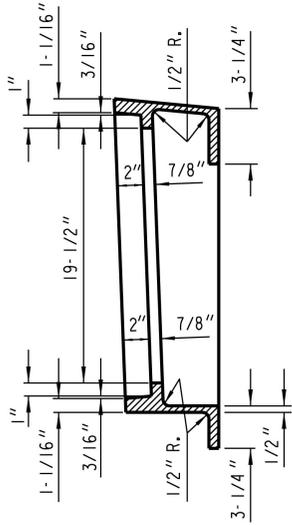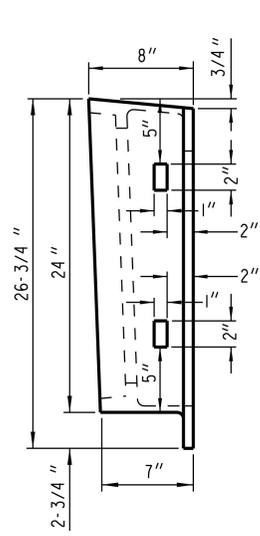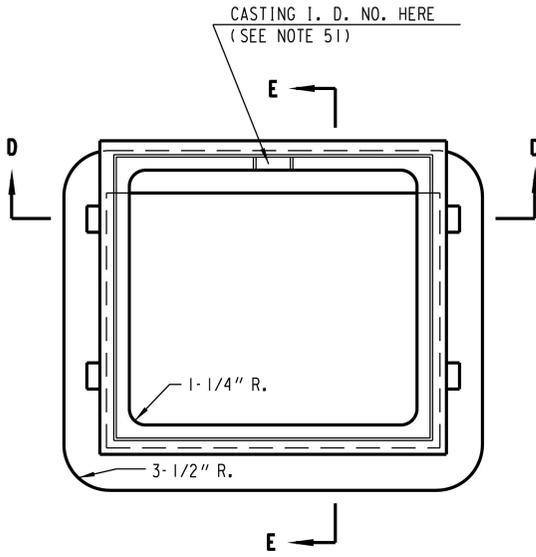

SECTION E-E

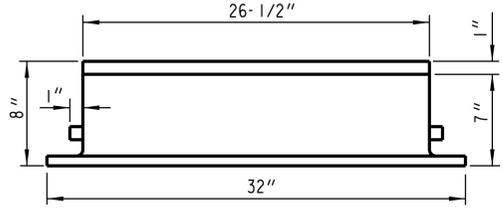

FRAME

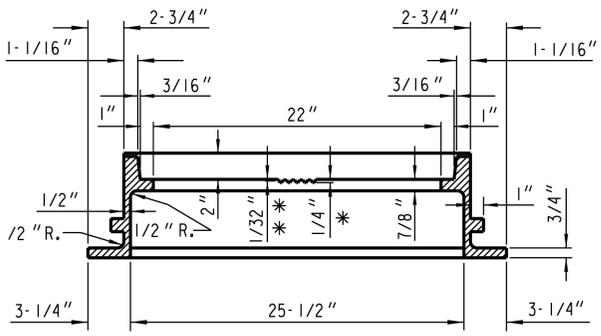

SECTION D-D

- \* DEPRESSION FOR LETTERS
- \* \* CLEARANCE FROM TOP OF LETTERS TO FACE OF SEAT

**GENERAL NOTES**


ALL EDGES ARE TO BE GROUND.  
 ALL CASTINGS SHALL BEAR THE FOLLOWING IDENTIFICATION MARKS IN THE FORM OF LEGIBLE LETTERS OR NUMERALS RAISED 1/8 INCH

**ON THE FRAME**


1. ON THE UPPER FACE OF THE FLANGE IN 1 INCH HIGH LETTERS THE INITIALS OR MONOGRAM OF THE FOUNDRY, THE YEAR MADE AND THE SERIAL NUMBER OF THE INDIVIDUAL CASTING.
2. ON THE SEAT OF THE FRAME IN 3/4 INCH HIGH LETTERS, THE CASTING IDENTIFICATION NUMBER (51).

**ON THE GRATE**


1. ON THE UPPER SIDE OF THE GRATE IN 1 INCH HIGH LETTERS, THE INITIALS OR MONOGRAM OF THE FOUNDRY, THE YEAR MADE, THE CASTING IDENTIFICATION NUMBER (55) AND THE SERIAL NUMBER OF THE INDIVIDUAL CASTING.

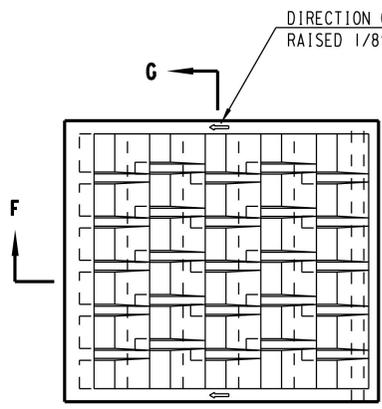

GRATE

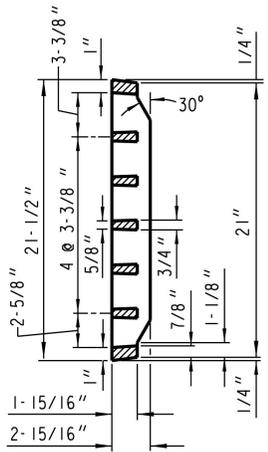


SECTION G-G

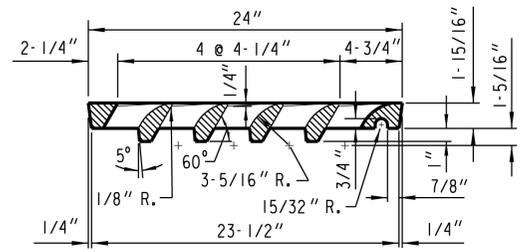


SECTION F-F

**INLET COVER TYPE 57**


LID-145 LBS., FRAME-204 LBS.

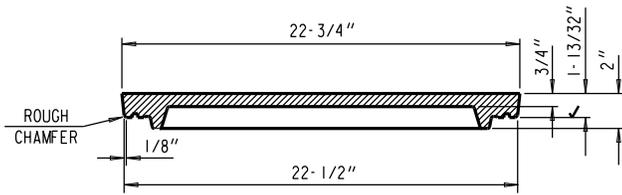

**SECTION A-A**

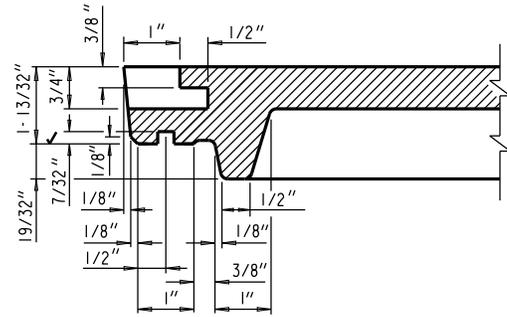


**SECTION B-B**

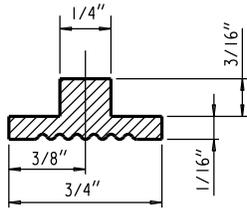

1/4" FLUSH LETTERS  
(MFR. NAME)


1/8" RAISED LETTERS  
2-1/2" HIGH  
1-3/4" WIDE  
3/8" STROKE  
IN 1/8" RECESSED AREA

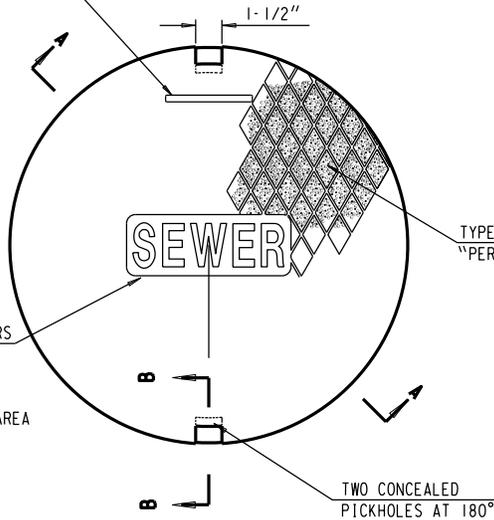

**TOP VIEW**

AS CAST "T"-SEAL GROOVE IN  
LID SEAT FOR OIL-RESISTANT  
GASKET, NITRILE (60 DURO)

1" MACHINED

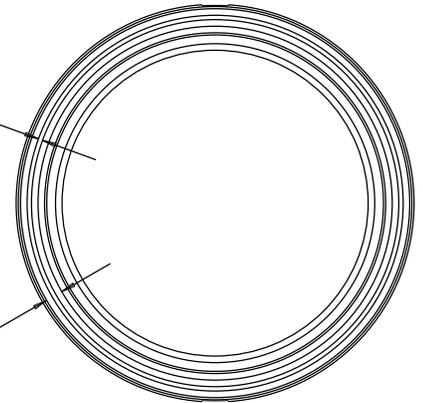

**BOTTOM VIEW**

**MANHOLE COVER - TYPE 58-A**


LID - 107 LBS.

**NOTE:**

ALL CASTINGS SHALL BEAR THE FOLLOWING IDENTIFICATION MARKS IN THE FORM OF LEGIBLE LETTERS OR NUMERALS RAISED 1/8" HAVING A DIGIT OR LETTER HEIGHT OF ONE INCH ON LOWER FACE OF LID:

1. THE INITIALS OR MONOGRAM OF THE FOUNDRY.
2. THE CONTRACT NUMBER AND YEAR MADE.
3. THE CASTING IDENTIFICATION NUMBER.
4. THE SERIAL NUMBER OF THE INDIVIDUAL CASTING.


NOTE: ALL EXTERIOR EDGES SHALL BE GROUND.

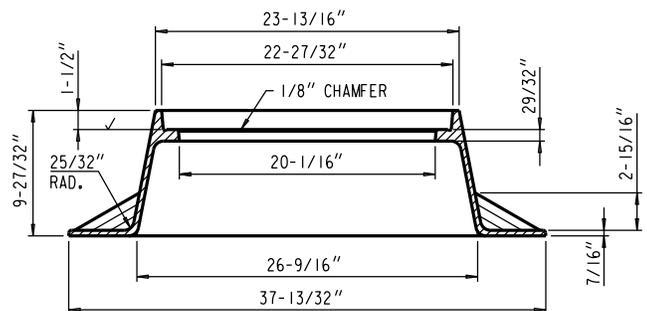

**MANHOLE FRAME - TYPE MS21**


FRAME - 182 LBS.

**MANHOLE FRAME AND COVER**

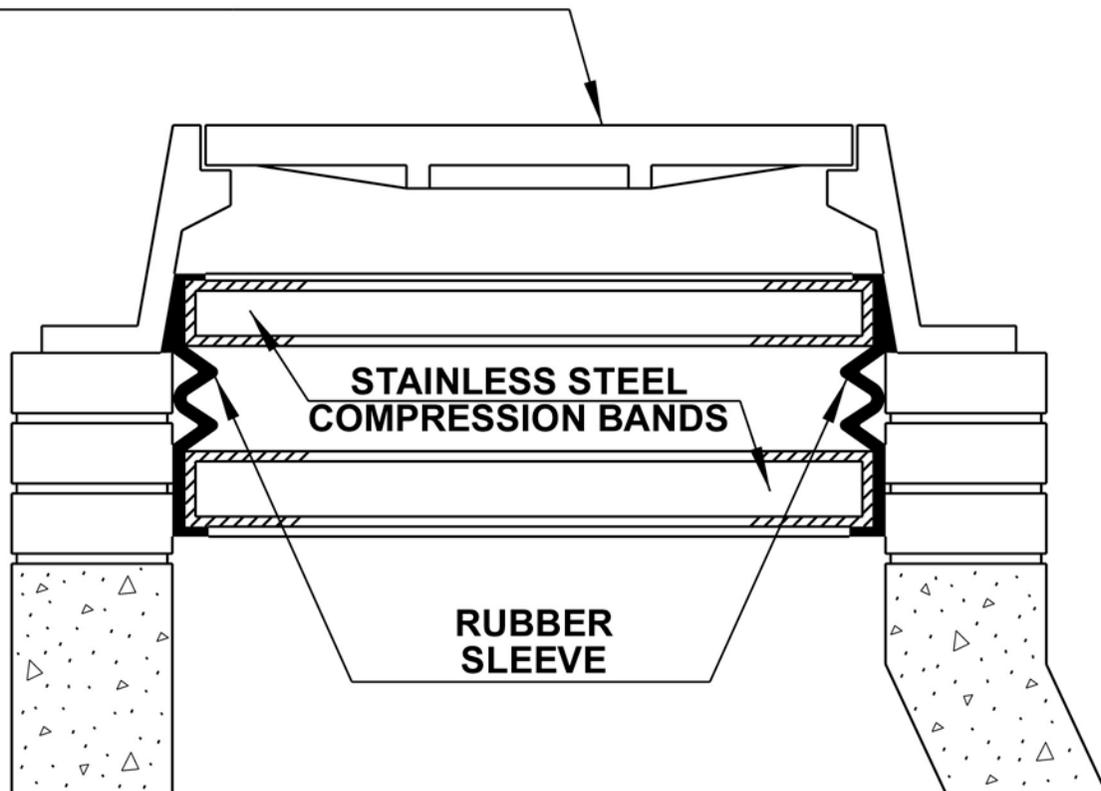


**INTERNAL SANITARY MANHOLE SEAL**

# Pivoted Turnbuckle Manhole Riser

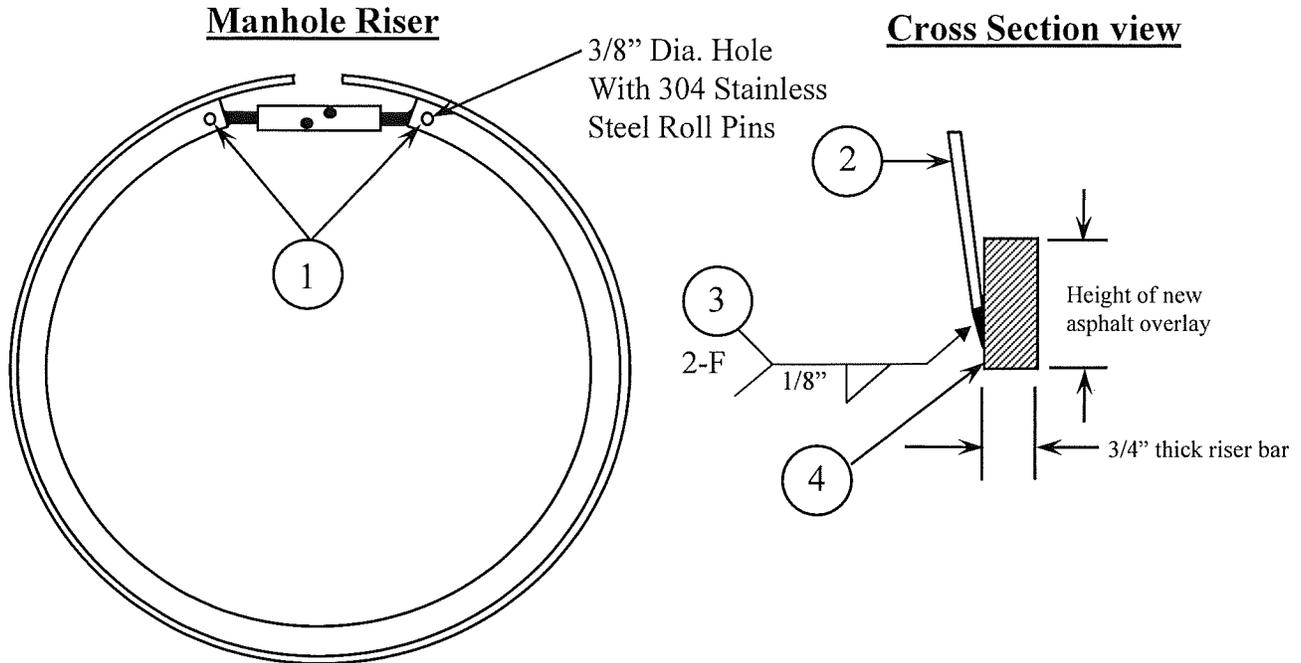

## Pivoted Turnbuckle Expanding Linkage

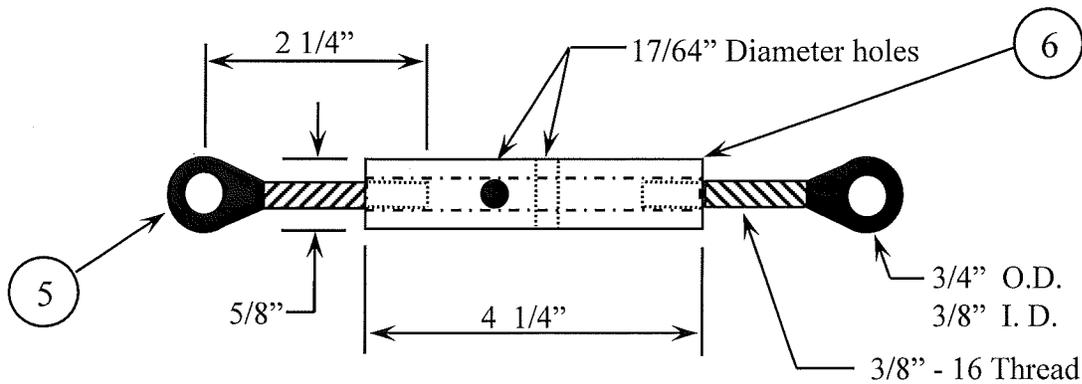

Item Number	Item Description	Material Description	Tensile Yield	Tensile Ultimate
1	3/8" Roll Pins	304 Stainless Steel (14,000 LB Double Sheer Strength)		
2	Steel Skirt	12 or 10 gage A.I.S.I. 1020 Steel (A-36) G-90 Galvanized	33,000 P.S.I.	60,000 P.S.I.
3	Weld	Full circumference welded except on clamp area Lincoln Electric .045 71M Elite Outer Shield Flux Cored	75,000 P.S.I.	85,000 P.S.I.
4	3/4" wide Riser Bar	Hot Rolled Steel A.I.S.I. 1020 (A-36)	33,000 P.S.I.	60,000 P.S.I.
5	Rod Ends	Forging A.I.S.I. C-1030 Steel Heat Treated BHN 240 Zinc Plated with Dichromate Finish	70,000 P.S.I.	92,000 P.S.I.
6	Turnbuckle	A.I.S.I. 12L14 Steel Cold Drawn Zinc Plated with Yellow Dichromate Finish dipped in Linebacker rust inhibitor	60,200 P.S.I.	78,300 P.S.I.

Fixed Extra Unit Prices for Paving		
2014 Program Year		
Item	Unit	Amount
<b>Removals</b>		
Concrete Walk &/or Driveway Removal (100 sq. ft. or less)	sq. ft.	\$ 1.00
Concrete Curb &/or Gutter Removal (25 lin. ft. or less)	lin. ft.	\$ 6.00
Sawing 150 LF and LESS	lin. ft.	\$ 3.50
Sawing OVER 150 LF	lin. ft.	\$ 2.00
Sawing Full Depth 140 LF and LESS	lin. ft.	\$ 4.00
Sawing Full Depth OVER 140 LF	lin. ft.	\$ 2.20
Surface Removal (10 sq. yds.or less)	sq. yd.	\$ 8.00
Step Removal	lin. ft.	\$ 11.50
Tree Clearing (1 tree or 12 in. dia. or less)	in. dia.	\$ 47.00
Tree Grubbing (1 stump or 12 in. dia. or less)	in. dia.	\$ 60.00
Wall &/or Footing Removal (one cu. yd. minimum)	cu. yd.	\$ 150.00
Masonry Brick or Block	cu. yd.	\$ 200.00
Monolithic Concrete	cu yd..	\$ 230.00
Reinforced Monolithic Concrete	cu. yd.	\$ 250.00
<b>New Work</b>		
Gravel Filling (20 tons or less)	ton	\$ 16.50
Crushed Stone (20 tons or less)	ton	\$ 16.50
VT Crushed Stone Driveway	ton	\$ 29.00
Topsoil	cu. Yd.	\$ 35.00
VT Concrete Base (less than 4 cu. yds.)	cu. yd.	\$ 200.00
Concrete Traffic Island	sq. ft.	\$ 10.00
Concrete Curb & Gutter (25 lin. ft. or less)	lin. ft.	\$ 35.00
VT Concrete Walk &/or Driveway	cu. yd.	\$ 220.00
5" Concrete Walk (100 sq. ft. or less)	sq. ft.	\$ 4.50
7" Concrete Driveway	sq. ft.	\$ 5.25
8" Concrete Driveway		120% X BID
High Early Strength		110% X BID
Pavement Dowels	each	\$ 10.00
<b>Miscellaneous</b>		
Water Service Box Adjustment	each	\$ 50.00
Water Valve Box Adjustment	each	\$ 60.00
Cold Weather Protection - Pavement	sq. yd.	\$ 1.50
Cold Weather Protection - Curb	lin. ft.	\$ 1.00
Cold Weather Protection - Walk &/or Driveway	sq. ft.	\$ 0.50

## **PAYMENT MONITORING REQUIREMENTS**

All Contractors awarded a contract valued at \$25,000.00 or more are required to participate in training on the City of Milwaukee's B2GNow contract compliance software. Contractors must complete the training no later than 30 days after the date of contract award. Throughout the contract term, Contractors are required to regularly provide timely payment information in the City's contract compliance software.

*Please contact the Office of Small Business Development (OSBD) at 414-286-5553 should you have any questions or concerns regarding the training or reporting process.*

**CITY OF MILWAUKEE**

**DEPARTMENT OF PUBLIC WORKS**

**Erosion Control Implementation Plan (ECIP)**

The Erosion Control Implementation Plan (ECIP) is an effort to conform to Chapter 290 of the Code of Ordinances. The ECIP shall be submitted to the City Engineer at least ten (10) working days prior to the start of any construction activity. NO construction activity may begin without an ECIP approved by the Department of Public Works.

<i>FOR OFFICE USE ONLY</i>		Application No. _____	
Meets Technical Standards <input type="checkbox"/>	Does Not Meet Technical Standards <input type="checkbox"/>	Reviewed by: _____	
Date Application Received: _____	Date All Information Received: _____		
Fee Paid <input type="checkbox"/>	Check No. _____		
	<b>Applicant (Contractor)</b>	<b>Erosion Control Consultant/Engineer</b>	
<b>Name:</b>			
<b>Address:</b>			
<b>City/State/Zip:</b>			
<b>Phone:</b>			
<b>Relationship to Project:</b>			
<b>Principal Contact Responsible for Installation, Maintenance and Removal of Erosion Control Measures:</b>			
<b>Name:</b>			
<b>Phone:</b>		<b>Fax:</b>	
<b>Type of Construction:</b>			
<b>Proposed Construction Start Date:</b>			

**ECIP REQUIREMENTS:**

- Attach a description of Erosion Control devices and other Best Management Practices to be utilized on the project(s). The description should include, but not be limited to: type of products (i.e. *Geotex Fabric*), manufacturer's names and types of equipment (i.e. self-contained power broom).
- Attach the intended timetable and sequence of construction activities.
- Attach the intended timetable and sequence of Best Management Practices and devices to be implemented for erosion control.
- Attach a site plan showing approximate location(s) of erosion control devices. The site plan shall be at a scale of no less than 1"=100'. The plan shall also indicate the direction of runoff flow, the construction limits, temporary stockpiles and any other significant information.

Upon receipt of all required information, the ECIP will be reviewed within ten (10) working days and all involved parties will be notified as to whether or not the plan meets technical standards.

**Applicant's Signature:** \_\_\_\_\_ **Date:** \_\_\_\_\_

BLANK

# CITY OF MILWAUKEE

## DEPARTMENT OF PUBLIC WORKS

### EROSION CONTROL-SIMPLIFIED CHECKLIST

#### SITE CHARACTERISTICS

The Contractor may utilize the City of Milwaukee plan set for this contract or provide a site diagram. The following information shall be included:

- The scale of the drawing (not less than 1"=100')
- A north arrow (towards the top or to the right of the plan)
- The name of all project streets and streets abutting the project
- Approximate location of all existing and proposed drainage structures
- The direction of water runoff (flow arrows)
- The limits of construction
- The approximate location of all erosion control devices
- Areas where vegetation will be disturbed and re-established
- For non right-of-way projects, locate watershed areas of overland and concentrated flow. Include area sizes in acres and representative soil type of disturbed areas.

#### Erosion Control Practices

- Stormwater inlet protection:
  1. Any structure that is connected to the drainage system shall be protected from sediment entering the system.
  2. All stormwater inlets adjacent to and on the project site shall have type M inlet protection.
  3. If the frame of any stormwater inlet is removed or openings are in the masonry and stormwater may enter, the protection device should be changed to a type R.
  4. Any manholes that the frame is removed or openings are in the masonry and stormwater may enter shall have a type R erosion control.
- Temporary storage piles:
  1. Storage of erodable materials (i.e. gravel) should not be closer than 25 feet from a roadway or drainage way. If placed in the right-of-way, the stockpiles shall not be placed closer than 100 feet of an unprotected storm drain. Covering or surrounding with straw bales, silt fence or other measures, shall control erosion from stockpiles existing less than ten (10) days. Stockpiles existing longer than ten (10) days shall be seeded and mulched.
- Tracking:
  1. The project and surrounding roadways shall be kept free from materials that may enter the drainage system. Tracked roadways shall be cleaned immediately by means other than flushing with water.
  2. Tracking pads at ingress and egress points may be used to help control tracking of sediment onto roadway surfaces. The pads shall be constructed with a minimum of 2-inch size stone, 8-feet wide and a minimum of 50-feet long.
  3. The project roadways should be cleaned on a daily basis. Cleaning shall be done by means other than flushing with water.

- Location of sediment controls (i.e. silt fence, straw bales, waddles and other planned practices) that minimize the amount of sediment from leaving the site:
  1. The “*Wisconsin Construction Site Best Management Practices Handbook*” should be consulted.
- Dewatering:
  1. Water containing particles of 100 microns or greater shall be treated by use of temporary sediment basins or other devices designed to remove particles of 100 microns or greater.
- Vegetation:
  1. The construction activity should be staged as to limit the amount of time vegetation is stripped and re-established.
- Maintenance:
  1. A schedule for maintaining all erosion control devices is necessary to maximize the effort of limiting sediment from entering the drainage system.
  2. All devices should be checked and maintained after a rainfall event that totals 0.50 inches.
  3. All devices should be checked and maintained at least once a week.

## **NOTICE TO CONTRACTORS**

Effective immediately, the City of Milwaukee has adopted an ordinance relative to Prompt Payment as follows:

2.9.16.b) It is the City's policy to pay all invoices within 30 days. If the City does not make payment within 45 days after receipt of properly completed supporting payment and other required contract documentation, the City shall pay simple interest beginning with the 31st calendar day at the rate of one percent per month (unless the amount due is subject to a good-faith dispute and, before the 45th day of receipt, notice of the dispute is sent to the contractor by first-class mail, personally delivered, or sent in accordance with the notice provisions in the contract). If there are subcontractors, consistent with s.66.0135(3), Wis. Stats., the prime contractor must pay the subcontractors for satisfactory work within seven days of the contractor's receipt of payment from the City of Milwaukee, or seven days from receipt of a properly submitted and approved invoice from the subcontractor, whichever is later. If the contractor fails to make timely payment to a subcontractor, the contractor shall pay interest at the rate of 12 percent per year, compounded monthly, beginning with the 8th calendar day. Reference Common Council File No. 101137 adopted January 2011.

## City Of Milwaukee

### Department Of Public Works

#### Small Business Enterprise (SBE) Provisions

##### I. General

- A. In accordance with Chapter 370 of the Milwaukee Code of Ordinances, Small Business Enterprise (SBE) participation is required in all contracting activities of the Department of Public Works. The ordinance requires that certified SBEs be utilized for 25% of the total dollars annually expended through prime contracts or subcontracts for Construction and the purchase of Goods and Services. For the purchase of Professional Services the requirement is 18%. To that end, the Commissioner of Public Works, as a contracting officer for the City, requires all bidders to utilize SBEs as subcontractors and material suppliers on all contracts. For this contract, bidders are required to achieve the minimum percent of SBE participation listed in the Acknowledgements page/section and/or the Official Notice document.
- B. The prime contractor shall prepare and submit accurate and timely SBE utilization forms and reports to the Department of Public Works. The reports shall include, but not be limited to, Compliance Plan (Form A), monthly utilization (Form D), and SBE subcontractor payment certification (Form E) forms as directed. Failure to submit the required forms and reports to the Department of Public Works may result in disqualification of future bids, delay of payments, or other appropriate sanctions. Final contract payments will not be made until final SBE utilization reports and SBE subcontractor payment certification forms are on file with the Department of Public Works.
- C. During the performance of this contract, the Department of Public Works reserves the right to conduct compliance reviews. If the contractor is not in compliance with the specifications, the Commissioner of Public Works will notify the contractor in writing of the corrective action that will bring the contractor into compliance. If the contractor fails or refuses to take corrective action as directed, the Department of Public Works may take one or more of the actions listed below:
1. Terminate or cancel the contract, in whole or in part.
  2. Consider possible debarment of the prime contractor from bidding.
  3. Withhold payments on the contract.
  4. Any other remedy available to the City at law or in equity.

##### II. Definitions

- A. "SMALL BUSINESS ENTERPRISE" (SBE) means a small business concern that is 51% owned, operated and controlled by one or more individuals who are a minority, woman and/or a small business owner (who is at an "economic disadvantage"). The individuals must have day-to-day operational and managerial control and interest in capital, financial risks and earnings commensurate with the percentage of their ownership.
- B. "OWNED, OPERATED AND CONTROLLED" means a business which is one of the following:
1. A sole proprietorship legitimately owned and operated and controlled by a minority, women or an individual at a disadvantage as defined in Chapter 370.
  2. A partnership or joint venture legitimately owned, operated and controlled by individuals who are minorities, women or individuals who are at a disadvantage and who own at least 51% of the beneficial ownership interests in the enterprise and who hold at least 51% of the voting interests of the enterprise eligible as defined in Chapter 370.

3. A corporation legitimately owned, operated and controlled by one or more individuals who are a minority, woman or individual at a disadvantage and who own at least 51% of the outstanding shares and who hold at least 51% of the voting interests of the corporation eligible as defined in Chapter 370.

### III. SBE Utilization Requirements

- A. Each prime contractor shall utilize SBE to the minimum percent listed in the Acknowledgements section/page and or Official Notice Document for this contract. Note that the prime contractors shall be required to attain SBE participation on their base bid excluding specified allowances, alternatives, and change orders. SBE commitments relative to contract award shall be based upon the approved SBE Compliance Plan (Form A).
- B. The determination of SBE utilization shall be based on the following criteria:
  1. The firms identified as SBE by the prime contractor on the SBE Compliance Plan (Form A) must be certified by the Office of Small Business Development prior to bid opening.
  2. The prime contractor shall be credited for the entire expenditure to SBE firms only if all of the identified scope of work is performed directly by the certified SBE firm.
  3. The prime contractor shall be credited for the entire expenditure to SBE manufacturer only if the manufacturer produces goods from raw materials or substantially alters them for resale. Only 20% of the SBE goals may be expended for SBE suppliers that do not manufacture products they supply.
  4. The prime contractor shall count toward the SBE requirement only those payments to SBEs who perform a commercially-useful function in the actual performance of the contract. While that generally means an SBE should be engaged in direct contract work, a "commercially-useful function" may also include management of a third tier subcontractor. For example, while an SBE trucking subcontractor is always expected to perform some direct work on the project, in some cases it may become necessary to subcontract work out to one or more third tier subcontractors. If a third tier subcontractor is also an SBE, the full amount of the work performed by that third tier SBE can be counted toward SBE participation. However, if the third party subcontractor is not an SBE, the prime contractor may only count 20% of the amount being subcontracted to the third tier non-SBE subcontractor. SBEs are required to notify the Department of Public Works if they subcontract out work so that the Department can determine how much, if any, of the subcontracted work can be counted toward the SBE requirement. The Commissioner of Public Works will make the final determination and evaluation of whether the SBE is performing a commercially-useful function.
- C. The contractor, by signing and submitting a bid, certifies that the contractor understands the provisions of Chapter 370 and knows of and intends to comply with them. The completed SBE Compliance Plan (Form A) must be submitted by the apparent low bid contractor within three (3) working days after the identification of the "low bidder."
  1. Information on Form A shall include, but not be limited to:
    - a. The names, addresses, telephone numbers, SBE Certification designation and contact person names for the certified SBE contractors that will participate on the project as subcontractors or suppliers;
    - b. A description of the scope of work to be performed by the SBE on this project; and
    - c. The SBE contractor dollar value(s) and corresponding percentages that the dollar values represent of the total contract amount.

2. Listing an SBE on the Compliance Plan (Form A) shall constitute a representation that the contractor has communicated directly with the SBEs listed. If awarded the contract, the bidder will enter into a subcontract with the firm for the portion of the work listed.
3. SBE participation is an element of bid responsiveness. Failure to meet the specified SBE requirements will render the bid unresponsive. The contract may then be awarded to the next apparent low bidder. Under certain circumstances, failure to meet specified SBE requirements after submission of an apparent low bid may result in surrender of the bidder's bid bond.
4. Only SBEs that have been certified by the Office of Small Business Development may be listed on the SBE Compliance Plan (Form A) and counted towards the percentage requirements on this project. A listing of the currently City certified SBE firms is maintained at:

Office of Small Business Development  
200 East Wells Street  
City Hall, Room 606  
Milwaukee, Wisconsin 53202  
Phone: (414) 286-5553  
FAX: (414) 286-8752  
[www.milwaukee.gov/osbd](http://www.milwaukee.gov/osbd)

- D. After execution of the contract, if for any reason an SBE cannot perform, the prime contractor shall contact the Commissioner of Public Works for approval to substitute another certified SBE firm. The prime contractor must submit a written request for substitution which specifies the reasons for the request. Approval must be obtained prior to making substitutions. Any difference in the cost occasioned by such substitution shall be borne by the prime contractor. If the prime contractor cannot find another certified firm to do the work at a comparable price, a non-SBE firm may be substituted with the approval of the Commissioner of Public Works.
- E. If the prime contractor has a problem in meeting the SBE requirements or if any other problems relative to SBE(s) arise during the completion of this project, the prime contractor shall immediately contact the Commissioner of Public Works.
- F. Certification from programs other than the Office of Small Business Development is neither accepted by the City of Milwaukee nor do they have any bearing whatsoever on the eligibility criteria established by the City of Milwaukee.
- G. Right to Appeal.

All contracts awarded under ss.7-14-2 and 7-22 of the City Charter shall be awarded by the Commissioner of Public Works to the lowest responsible bidder determined in accordance with applicable City ordinances for participation of the Office of Small Business Development. Following the opening of any bid involving a determination under applicable City ordinances for participation of SBE, the Commissioner of Public Works shall make a written recommendation as to the lowest responsible bidder and notify all bidders by publication in an official City newspaper as to the content of the written recommendation. Any bidder who objects to the recommendation on grounds of determinations made under applicable City ordinances for participation of SBE may appeal the recommendation on such grounds by filing a written appeal with the Commissioner of Public Works within five (5) working days of the date of publication. The appeal shall state the specific objection to the recommendation, include supporting documentation and specify an alternative recommendation. The Commissioner of Public Works shall schedule a hearing before an appeals committee consisting of the Chair of the Economic Development Committee or the Chair's designee, a member of the Economic Development Committee selected by the Chair and the Director of the Office of Small Business Development to be held within five (5) days of receipt of the appeal. The Committee shall have authority by majority vote to affirm or set aside the recommendation of the Commissioner of Public Works and its decision in this regard shall be final. In the event a timely appeal, meeting the requirements above is not filed, or the Committee affirms

the Commissioner's recommendation following a timely appeal, meeting the requirements above, the Commissioner shall make an award in accordance with the recommendation.

H. **Percentage of Required SBE Participation**

Construction 25%

The Purchase of Goods and Services 25%

The Purchase of Professional Services 18%

BLANK

**DEPARTMENT OF PUBLIC WORKS  
SMALL BUSINESS ENTERPRISE PROGRAM**

**Form D –SBE MONTHLY REPORT**

(1) Report for the Month of \_\_\_\_\_ 20\_\_\_\_ (Final: yes \_\_\_ no \_\_\_ )

(2) Prime Contractor/Firm \_\_\_\_\_

(3) Full Address & Phone Number: \_\_\_\_\_

(4) Description of work/service performed and/or material supplied \_\_\_\_\_

(5) DPW Contract No. C \_\_\_\_\_ (6) Official Notice No. / Project Number \_\_\_\_\_

7) Start Date: \_\_\_\_\_ (8) Prime Contractor's Total \$: \_\_\_\_\_

(9) Completion Date: \_\_\_\_\_ (10) Prime Contractor paid to date \$: \_\_\_\_\_

(11) Small Business % \_\_\_\_\_ and Small Business \$ amount \_\_\_\_\_

List all SBE subcontractor firm(s) utilized in connection with the above contract, either as service performed and/or supplier for the month. This form shall be signed and returned. **If this represents the final report, be sure to attach SBE Payment Certification Form (Form E) for each sub listed.**

NAME OF SBE FIRM(s)	WORK/SERVICE PERFORMED or MATERIAL SUPPLIED	AMOUNT PAID FOR THE MONTH	TOTAL \$ PAID TO DATE
<b>TOTAL PAID TO SBE(s)</b>			

I/we hereby certify that I/we have read the above and approved this information to be precise and confirmed.

(12) Report Prepared By: \_\_\_\_\_  
(Name) (Title) (Phone Number)

(13) Authorized Signature : \_\_\_\_\_  
(Name) (Title)

(14) Date \_\_\_\_\_

Note: This form should be submitted no later than the 20<sup>th</sup> of every month to **DEPARTMENT of PUBLIC WORKS CONTRACT ADMINISTRATION, Room 506, Municipal Building, 841 North Broadway, Milwaukee, WI 53202.**

**DIRECTIONS FOR SBE MONTHLY REPORT (FORM D)**

1. List the month and year that the report is being submitted for. **Note: If this is the final report, check yes and submit Form E Subcontractor Payment Certification Form.**
2. Prime contractor's or firm's registered company name.
3. List full registered business address to include city/state, zip code and telephone number.
4. Brief description service performed and/or material supplied on this contract.
5. List the DPW Contract Number, as represented on the contract document.
6. List the official notice & project number as represented on the front page of the contract.
7. List the start date of the project.
8. List the total dollars awarded to the prime contractor.
9. List the completion date of the project.
10. Total dollars paid to Prime contractor to date.
11. List SBE percentage **REQUIRED** on this project and the SBE dollar amount.
12. List the name, title and phone number of the individual who prepared the report.
13. Provide the authorized signature and title of the individual who approves the report.
14. List the date that the report is completed.

**THIS REPORT IS DUE THE 20TH OF EVERY MONTH FOR THE PREVIOUS MONTH'S ACTIVITY.  
FAILURE TO RETURN THIS FORM BY THE SPECIFIED TIME MAY CAUSE A DELAY IN PAYMENTS.**

**City Of Milwaukee**  
**Department Of Public Works**  
**Small Business Enterprise Program (SBE)**  
**Subcontractor Payment Certification**

(This form must be completed by the SBE subcontractor and attached to the Prime Contractor's Final SBE Form D Report)

**-PRIME CONTRACTOR & SUBCONTRACTOR EXECUTE-**

**Section A - SBE Company Officer & Prime Contractor Complete For Payment That Has Been Received**

**SBE Subcontractor Name :** \_\_\_\_\_

Official Notice No.: \_\_\_\_\_ Project No. \_\_\_\_\_ **DPW Contract No. C** \_\_\_\_\_

I hereby certify that I have received \$ \_\_\_\_\_ for subcontract work on the above project.

Dated: \_\_\_\_\_ Signature of **SBE** Subcontractor: \_\_\_\_\_

Printed Name & Title of **Certified SBE** Subcontractor:  
\_\_\_\_\_

Acknowledged by **Prime** Contractor Signature: \_\_\_\_\_

Printed name & Title of **Prime** Contractor: \_\_\_\_\_

\*\*\*\*\*

**-PRIME CONTRACTOR & SUBCONTRACTOR EXECUTE-**

**Section B – Prime contractor and SBE Company Officers Complete if Full Payment Has Not Been Made to the SBE Subcontractor and a balance remains to be paid.**

**Prime Contractor:** \_\_\_\_\_

**SBE Subcontractor:** \_\_\_\_\_

Official Notice No.: \_\_\_\_\_ Project No. \_\_\_\_\_ **DPW Contract No. C** \_\_\_\_\_

I hereby certify that I will pay \$ \_\_\_\_\_ to \_\_\_\_\_  
for subcontract work on the above project. (Name of SBE Firm)

Dated: \_\_\_\_\_ Signature of **Prime** Contractor: \_\_\_\_\_

Printed Name & Title of **Prime** Contractor: \_\_\_\_\_

Acknowledged by: **SBE** Subcontractor Signature: \_\_\_\_\_

Printed name & Title of **SBE** Subcontractor: \_\_\_\_\_

**City of Milwaukee  
Department of Public Works**

**Residents Preference Program Provisions**

I. General

- A. In accordance with Chapter 309 of the Milwaukee Code of Ordinances, residents preference hiring is required for all construction contracting activities of the Department of Public Works. The ordinance requires that 40% of WORKER HOURS worked on a DPW contract be performed by UNEMPLOYED or UNDEREMPLOYED RESIDENTS of the City, except in special cases where the Commissioner of Public Works determines there is sufficient reason to impose lesser levels of participation. Further, the Commissioner of Public Works may increase the percentage of RESIDENT worker participation to more than 40% on specific contracts. For this contract, bidders are required to show that the minimum percent of WORKER HOURS, as listed in the acknowledgements section/page and/or the Official Notice document will be performed by UNEMPLOYED or UNDEREMPLOYED RESIDENTS of the City. Up to one-third of required worker hours may be achieved by documenting the use of UNEMPLOYED or UNDEREMPLOYED RESIDENTS on projects undertaken by the contractor where such compliance is not required, or by hiring UNEMPLOYED or UNDEREMPLOYED RESIDENTS on a full-time permanent basis for non-construction job categories connected to the project. Such adjustments must be proposed in an affidavit on a form provided by the department setting forth the facts upon which the request for adjustment is based.
- B. The contractor, prior to commencing work, shall submit an affidavit (Form I) for proof of residency for all employees utilized by the contractor and subcontractors to meet the Residents Preference Program requirements, stating that each employee is either UNEMPLOYED or UNDEREMPLOYED and is a RESIDENT of the City. The contractor shall prepare and submit accurate and timely resident utilization forms and reports to the Department of Public Works. Time Reports shall be submitted within ten (10) days following completion of work, or every three months, whichever comes first. The reports shall identify the name, address, race, gender, work classification, wage rates and hours worked of all employees utilized on the contract by the contractor and all subcontractors. Failure to submit the required forms and reports to the Department of Public Works may result in disqualification of future bids, delay of payments, or other appropriate sanctions. Final contract payments will not be made until the summary of hours worked on the back of the Prime Contractor's Affidavit of Compliance is completed and on file with the Department of Public Works. Forms shall be submitted to DPW, Room 506, Municipal Building, 841 North Broadway, Milwaukee, WI 53202.
- C. During the performance of this contract the Department of Public Works reserves the right to conduct compliance reviews. If the contractor is not in compliance with the specifications, the Commissioner of Public Works will notify the contractor in writing of the corrective action that will bring the contractor into compliance. If the contractor fails or refuses to take corrective action as directed, or if the contractor, prime or sub, submits any documents which contain any false, misleading, or fraudulent information, or if the contractor or subcontractor fail to comply with this ordinance, the Department of Public Works may take one or more of the actions listed below.
1. Withhold payments on the contract.
  2. Terminate or cancel the contract, in whole or in part.
  3. Consider possible debarment of the contractor from bidding for a period of up to two years.
  4. Any other remedy available to the City at law or in equity.
- D. The penalty for any person, firm, or corporation knowingly engaging in fraud, misrepresentation, or in any attempt directly or indirectly, to evade the provisions of this ordinance by providing false, misleading, or fraudulent information shall, upon conviction, forfeit not less than \$1,000 or more than \$5,000 together with the costs of prosecution and, upon default of payment, shall be imprisoned in the county jail or house of correction not to exceed 90 days, or until the forfeiture costs are paid.

II. Definitions

- A. RESIDENT – A person who maintains his or her place of permanent abode in the City of Milwaukee. Domiciliary intent is required to establish that a person is maintaining his or her place of permanent

abode in the City. Mere ownership of real property is not sufficient to establish domiciliary intent. Evidence of domiciliary intent includes, without limitations, the location where a person votes, pays personal income taxes, or obtains a driver's license.

- B. UNEMPLOYED or UNDEREMPLOYED – a RESIDENT that has worked less than 1,200 hours in the preceding 12 months or has not worked in the preceding 30 days or, regardless of employment status, has household income at or below the federal poverty guidelines as adjusted by the Wisconsin Department of Public Instruction to define eligibility for reduced lunch in public schools. A RESIDENT will continue to qualify as unemployed or underemployed for five (5) years from the date he or she first participates in a contract under Chapter 309. If a RESIDENT becomes an apprentice for a contractor or becomes a participant in an on-the-job training program as determined by the City immediately after or in the course of performing on a particular construction contract, he or she shall continue to qualify as unemployed or underemployed for a period not exceeding 5 years from the date the person became an apprentice or participant in such on-the-job training program.
- C. WORKER HOURS – means the total hours worked on a construction contract by skilled and unskilled construction trade workers, whether those workers are employed by the contractor or any subcontractor. In determining the total worker hours to be furnished at a construction site, the number of hours devoted to all tasks customarily performed on a construction site shall be included, whether or not such tasks are performed on the construction site. “Worker hours” includes work performed by persons filling apprenticeships and participating in on-the-job training programs and excludes the number of hours of work performed by all non-Wisconsin residents.

### III. Residency Utilization Requirements

- A. The contractor shall utilize UNEMPLOYED or UNDEREMPLOYED RESIDENTS of the City in a minimum amount equal to the percentage of the WORKER HOURS as stated in paragraph IA above.
- B. The contractor, by signing and submitting a bid, certifies that it understands the provisions of Chapter 309 and knows of and intends to comply with them, and shall ensure that all subcontractors are also informed.
- C. The contractor shall maintain, and shall ensure that all subcontractors maintain, personnel records listing the name, address, race and gender of all employees utilized for this contract and any records demonstrating that the employees utilized by the contractor in meeting the residency requirements are actual residents of the City. These records shall be maintained for seven (7) years after the contractor has received final payment under the contract and shall be made available to the Commissioner of Public Works upon reasonable notice.
- D. Compliance with these residency requirements is an element of bid responsiveness. Failure to meet the specified residency requirements will render the bid unresponsive, and the Commissioner of Public Works may then recommend the award to the next apparent low bidder.
- E. The City recognizes the following organization which can be contacted for access to trained or qualified workers from the City. Other organizations or sources of qualified RESIDENTS can be used at the bidder's discretion.

Big Step, located at 3841 West Wisconsin Avenue, Milwaukee, WI 53208. Telephone 414-342-9787, fax number 414-342-3546.
- F. If the prime contractor has problems in meeting the residency requirements or if any other problems relative to residency participation arise during the completion of this project, the prime contractor shall immediately contact the Commissioner of Public Works.
- G. Right to Appeal – All contracts awarded under ss. 7-14-2 and 7-22 of the City Charter shall be awarded by the Commissioner of Public Works to the lowest responsible bidder determined in accordance with any applicable City ordinances relating to the participation of Small Business Enterprise Programs or requiring participation of City RESIDENTS. Following the opening of any bid where the Commissioner has considered compliance with such City ordinances, the Commissioner shall publish in an official City newspaper his or her determination as to the lowest responsible bidder. Any bidder who objects to the determination based on the consideration of such City Ordinances, may appeal the recommendation by filing a written appeal with the Commissioner within five (5) working days of the date of publication. The appeal shall state the specific objection to the determination, including supporting documentation, and specify an alternative determination. Any appeals that do not conform to this section shall not be

considered. The Commissioner shall schedule a hearing before the Public Works Contract Appeals Committee which shall be comprised of the chair of the Economic Development Committee or his or her designee and a member of the Economic Development Committee selected by the chair and the Director of Administration or his or her designee to be held within five days of receipt of the appeal. The Public Works Contract Appeals Committee shall have the authority by majority vote to affirm or set aside the determination of the Commissioner and their decision in this regard shall be final. In the event that a timely appeal meeting the requirements of this paragraph is not filed, or the Committee affirms the Commissioner's determination following a timely appeal, the Commissioner shall make an award in accordance with his or her determination.

\_\_\_\_\_  
Contractor Name

\_\_\_\_\_  
DPW Contract No.

**Employee Affidavit**  
**Residents Preference Program**

I certify that I maintain my permanent residence in the City of Milwaukee and that I vote, pay personal income tax, obtain my driver's license, etc. at \_\_\_\_\_, Milwaukee, WI \_\_\_\_\_  
(Address) (Zip Code)

**Residency status:**

To verify my resident status, attached please find the following (check one)

- \_\_\_\_\_ Copy of my voter's certification form.
- \_\_\_\_\_ Copy of my last year's Form 1040.
- \_\_\_\_\_ Copy of my current Wisconsin Driver's License or State ID.
- \_\_\_\_\_ Copy of Other (i.e., Utility bill, Lease, etc.)

**AND**

**Unemployment status:**

I certify that I have been unemployed as follows: (Check those that apply)

- \_\_\_\_\_ I have worked less than 1,200 hours in the preceding 12 months.
- \_\_\_\_\_ I have not worked in the preceding 30 days.

**OR**

**Underemployed status:**

\_\_\_\_\_ I certify that based on the attached chart (Income Eligibility Guidelines), I am underemployed.

\_\_\_\_\_  
Print Name

\_\_\_\_\_  
Sign Name

\_\_\_\_\_  
Social Security Number

\_\_\_\_\_  
Home Telephone Number

Subscribed and sworn to me this \_\_\_\_\_ day

Of \_\_\_\_\_, \_\_\_\_\_ A.D.

My Commission Expires \_\_\_\_\_.

\_\_\_\_\_  
Notary Public Milwaukee County

## Income Eligibility Guidelines July 1, 2014 to June 30, 2015

Eligibility determination is based on household size and income.  
Total income must be at or below the amounts in this table.

<b>Household Size</b>	<b>Yearly</b>	<b>Monthly</b>	<b>Twice per month</b>	<b>Every 2 weeks</b>	<b>Weekly</b>
1	<b>21,590</b>	<b>1,800</b>	<b>900</b>	<b>831</b>	<b>416</b>
2	<b>29,101</b>	<b>2,426</b>	<b>1,213</b>	<b>1,120</b>	<b>560</b>
3	<b>36,612</b>	<b>3,051</b>	<b>1,526</b>	<b>1,409</b>	<b>705</b>
4	<b>44,123</b>	<b>3,677</b>	<b>1,839</b>	<b>1,698</b>	<b>849</b>
5	<b>51,634</b>	<b>4,303</b>	<b>2,152</b>	<b>1,986</b>	<b>993</b>
6	<b>59,145</b>	<b>4,929</b>	<b>2,465</b>	<b>2,275</b>	<b>1,138</b>
7	<b>66,656</b>	<b>5,555</b>	<b>2,778</b>	<b>2,564</b>	<b>1,282</b>
8	<b>74,167</b>	<b>6,181</b>	<b>3,091</b>	<b>2,853</b>	<b>1,427</b>
9	<b>81,678</b>	<b>6,807</b>	<b>3,404</b>	<b>3,142</b>	<b>1,572</b>
10	<b>89,189</b>	<b>7,433</b>	<b>3,717</b>	<b>3,431</b>	<b>1,717</b>
11	<b>96,700</b>	<b>8,059</b>	<b>4,030</b>	<b>3,720</b>	<b>1,862</b>
12	<b>104,211</b>	<b>8,685</b>	<b>4,343</b>	<b>4,009</b>	<b>2,007</b>
For Each Additional Household Member Add	<b>7,511</b>	<b>626</b>	<b>313</b>	<b>289</b>	<b>145</b>

Source: Wisconsin Department of Public Instruction

**City of Milwaukee**  
**Department of Public Works**  
**Apprenticeship Provisions**

I. General:

- A. In accordance with Section 309-38 of the Milwaukee Code of Ordinances, apprenticeship requirements will be specified on all Department of Public Works construction contracts, where appropriate, which are in excess of \$100,000. The ordinance requires that a contractor employ apprentices in the performance of the contract and of all subcontracts entered into by the contractor in accordance with the maximum ratio of apprentices to journeymen as established by the Wisconsin Department of Industry, Labor, and Human Relations. Fair consideration must be given to minorities and women. For this contract, bidders are required to utilize apprentice(s) from \_\_\_\_\_ of the following trade(s):

(See "Ratio of Apprentices to Journeymen").

- B. The contractor shall prepare and submit an accurate and timely Apprenticeship Utilization Form (Form F) and other reports to the Department of Public Works. The Apprenticeship Utilization Form shall be returned with the executed contract and shall specifically identify the apprentice(s) that will work on the project. The Contractor Time Report shall be submitted within ten (10) days following completion of work or every three (3) months, whichever comes first. Failure to submit the required forms and reports to the Department of Public Works may result in disqualification of future bids, delay of payments, or other appropriate sanctions. Final contract payments will not be made until all apprenticeship related reports are on file with the Department of Public Works.
- C. During the performance of this contract the Department of Public Works reserves the right to conduct compliance reviews. If the contractor is not in compliance with the specifications, the Commissioner of Public Works will notify the contractor in writing of the corrective action that will bring the contractor into compliance. If the contractor fails or refuses to take corrective action as directed, or if the contractor, prime or sub, submits any documents which contain any false, misleading, or fraudulent information, or if the contractor or subcontractor fail to comply with this ordinance, the Department of Public Works may take one or more of the actions listed below:
1. Withhold payments on the contract.
  2. Terminate, suspend, or cancel the contract, in whole or in part.
  3. After due process, consider debarment of the contractor from bidding for a two-year period.
  4. Any other remedy available to the City at law or in equity.

II. Definitions:

- A. Apprentice - a person, 16 years of age or over, who shall enter into a written contract of service where he or she is to receive from or through his or her employer in consideration for his or her services, in whole or in part, instruction in any trade, craft, or business. Apprenticeship agreements shall be governed by Ch. 106, Wis. Stats.

- B. Construction - Means either new construction work or repair work on any roads, bridges, sewers, streets, alleys, buildings, or any other public works.

III. Apprenticeship Utilization Requirements:

- A. The contractor shall utilize apprentices in a minimum amount equal to that stated in paragraph I-A above.
- B. The contractor, by signing and submitting a bid, certifies that the contractor understands the provisions of Chapter 309 and knows of and intends to comply with them.
- C. The contractor shall maintain personnel records listing the names and addresses of its employees utilized for this contract in meeting apprenticeship requirements. These records shall be maintained for three (3) years after the contractor has received final payment under the contract and shall be made available to the Commissioner of Public Works upon reasonable notice.
- D. Compliance with these apprenticeship requirements is an element of bid responsiveness. Failure to meet the specified apprenticeship requirements will render the bid unresponsive, and the Commissioner of Public Works may then recommend award to the next apparent low bidder.
- E. If the prime contractor has problems in meeting the apprenticeship requirements or if any other problems relative to apprenticeship participation arise during the completion of this project, the prime contractor shall immediately contact the Commissioner of Public Works.

**PROPOSED RESIDENT/APPRENTICE UTILIZATION FORM**

This is a preliminary statement of proposed workforce needs where known

Official Notice # \_\_\_\_\_ Project # \_\_\_\_\_ Contract # \_\_\_\_\_

Contractor \_\_\_\_\_

JOB CATEGORY	PROPOSED # OF HOURS ON THIS PROJECT	PROPOSED # OF HOURS FOR SPECIAL IMPACT AREA RESIDENTS	PROPOSED # OF HOURS FOR ALL OTHER WORKERS
<b>TRUCK DRIVERS:</b>		( %)	( %)
<b>OPERATING ENGINEERS:</b>			
<i>Journeyman</i>		( %)	( %)
<i>Apprentices</i>		( %)	( %)
<b>SKILLED TRADES: (Specify)</b>			
<i>Journeyman</i>		( %)	( %)
<i>Apprentices</i>		( %)	( %)
<i>Trainees</i>		( %)	( %)
<b>LABORERS: (Specify type)</b>			
		( %)	( %)
		( %)	( %)
		( %)	( %)
		( %)	( %)
		( %)	( %)

NAME and ADDRESS of Target Area Residents:

\_\_\_\_\_

\_\_\_\_\_

\_\_\_\_\_

\_\_\_\_\_

\_\_\_\_\_

\_\_\_\_\_

\_\_\_\_\_

\_\_\_\_\_

NAME and ADDRESS of Apprentices:

\_\_\_\_\_

\_\_\_\_\_

\_\_\_\_\_

\_\_\_\_\_

\_\_\_\_\_

## **PREVAILING WAGE NOTICE**

**ALL PREVAILING WAGE CONTRACTS AWARDED BY THE DEPARTMENT OF PUBLIC WORKS AFTER THE FIRST OF ANY CALENDAR YEAR ARE SUBJECT TO THE NEW PREVAILING WAGE SCHEDULE THAT GOES INTO EFFECT ON JANUARY 2<sup>ND</sup>. THE PREVAILING WAGE SCHEDULE INCLUDED IN BID PACKAGES ISSUED LATE IN THE PRECEDING YEAR MAY NOT BE TOTALLY ACCURATE FOR CONTRACTS OFFICIALLY AWARDED AFTER THE TURN OF THE YEAR. THE NEW PREVAILING WAGE WILL BE INCORPORATED INTO THE CONTRACT WHEN AWARDED.**

**BIDDERS ARE REQUIRED TO UTILIZE THE WISCONSIN DEPARTMENT OF WORKFORCE DEVELOPMENT'S "DICTIONARY OF OCCUPATIONAL CLASSIFICATIONS AND WORK DESCRIPTIONS" TO DETERMINE THE APPROPRIATE JOB CLASSIFICATIONS AND WAGE RATES FOR THEIR EMPLOYEES PRIOR TO BIDDING. THIS DOCUMENT CAN BE FOUND ON THEIR WEBSITE AT [DWD.WISCONSIN.GOV](http://DWD.WISCONSIN.GOV); TYPE "DICTIONARY" IN THE SEARCH BOX.**

## PREVAILING WAGE RATE DETERMINATION

Issued by the State of Wisconsin  
Department of Workforce Development  
Pursuant to s. 66.0903, Wis. Stats.  
Issued On: 01/06/2014  
Last Amended On: 02/28/2014

**DETERMINATION NUMBER:** 201400011

**EXPIRATION DATE:** Prime Contracts MUST Be Awarded or Negotiated On Or Before 12/31/2014. If NOT, You MUST Reapply.

**PROJECT NAME:** ALL PUBLIC WORKS PROJECTS UNDER SEC 66.0903, STATS - CITY OF MILWAUKEE

**PROJECT LOCATION:** MILWAUKEE CITY, MILWAUKEE COUNTY, WI

**CONTRACTING AGENCY:** CITY OF MILWAUKEE-DEPT OF PUBLIC WORKS

<b>CLASSIFICATION:</b>	Contractors are responsible for correctly classifying their workers. Either call the Department of Workforce Development (DWD) with trade or classification questions or consult DWD's Dictionary of Occupational Classifications & Work Descriptions on the DWD website at: <a href="http://dwd.wisconsin.gov/er/prevailing_wage_rate/Dictionary/dictionary_main.htm">dwd.wisconsin.gov/er/prevailing_wage_rate/Dictionary/dictionary_main.htm</a> .
<b>OVERTIME:</b>	<p>Time and one-half must be paid for all hours worked:</p> <ul style="list-style-type: none"><li>- over 10 hours per day on prevailing wage projects</li><li>- over 40 hours per calendar week</li><li>- Saturday and Sunday</li><li>- on all of the following holidays: January 1; the last Monday in May; July 4; the 1st Monday in September; the 4th Thursday in November; December 25;</li><li>- The day before if January 1, July 4 or December 25 falls on a Saturday;</li><li>- The day following if January 1, July 4 or December 25 falls on a Sunday.</li></ul> <p>Apply the time and one-half overtime calculation to whichever is higher between the Hourly Basic Rate listed on this project determination or the employee's regular hourly rate of pay. Add any applicable Premium or DOT Premium to the Hourly Basic Rate before calculating overtime.</p> <p>A DOT Premium (discussed below) may supersede this time and one-half requirement.</p>
<b>FUTURE INCREASE:</b>	When a specific trade or occupation requires a future increase, you MUST add the full hourly increase to the "TOTAL" on the effective date(s) indicated for the specific trade or occupation.
<b>PREMIUM PAY:</b>	If indicated for a specific trade or occupation, the full amount of such pay MUST be added to the "HOURLY BASIC RATE OF PAY" indicated for such trade or occupation, whenever such pay is applicable.
<b>DOT PREMIUM:</b>	This premium only applies to highway and bridge projects owned by the Wisconsin Department of Transportation and to the project type heading "Airport Pavement or State Highway Construction." DO NOT apply the premium calculation under any other project type on this determination.
<b>APPRENTICES:</b>	Pay apprentices a percentage of the applicable journey person's hourly basic rate of pay and hourly fringe benefit contributions specified in this determination. Obtain the appropriate percentage from each apprentice's contract or indenture.
<b>SUBJOURNEY:</b>	Subjourney wage rates may be available for some of the trades or occupations indicated below with the exception of laborers, truck drivers and heavy equipment operators. Any employer interested in using a subjourney classification on this project MUST complete Form ERD-10880 and request the applicable wage rate from the Department of Workforce Development PRIOR to using the subjourney worker on this project.

This document **MUST BE POSTED** by the **CONTRACTING AGENCY** in at least one conspicuous and easily accessible place **on the site of the project**. A local governmental unit may post this document at the place normally used to post public notices if there is no common site on the project. This document **MUST** remain posted during the entire time any worker is employed on the project and **MUST** be physically incorporated into the specifications and all contracts and subcontracts. If you have any questions, please write to the Equal Rights Division, Labor Standards Bureau, P.O. Box 8928, Madison, Wisconsin 53708 or call (608) 266-6861.

**The following statutory provisions apply to local governmental unit projects of public works and are set forth below pursuant to the requirements of s. 66.0903(8), Stats.**

**s. 66.0903 (1) (f) & s. 103.49 (1) (c) "PREVAILING HOURS OF LABOR"** for any trade or occupation in any area means 10 hours per day and 40 hours per week and may not include any hours worked on a Saturday or Sunday or on any of the following holidays:

1. January 1.
2. The last Monday in May.
3. July 4.
4. The first Monday in September.
5. The 4th Thursday in November.
6. December 25.
7. The day before if January 1, July 4 or December 25 falls on a Saturday.
8. The day following if January 1, July 4 or December 25 falls on a Sunday.

**s. 66.0903 (10) RECORDS; INSPECTION; ENFORCEMENT.**

(a) Each contractor, subcontractor, or contractor's or subcontractor's agent performing work on a project of public works that is subject to this section shall keep full and accurate records clearly indicating the name and trade or occupation of every person performing the work described in sub. (4) and an accurate record of the number of hours worked by each of those persons and the actual wages paid for the hours worked.

**s. 66.0903 (11) LIABILITY AND PENALTIES.**

(a) 1. Any contractor, subcontractor, or contractor's or subcontractor's agent who fails to pay the prevailing wage rate determined by the department under sub. (3) or who pays less than 1.5 times the hourly basic rate of pay for all hours worked in excess of the prevailing hours of labor is liable to any affected employee in the amount of his or her unpaid wages or his or her unpaid overtime compensation and in an additional amount as liquidated damages as provided under subd. 2., 3., whichever is applicable.

2. If the department determines upon inspection under sub. (10) (b) or (c) that a contractor, subcontractor, or contractor's or subcontractor's agent has failed to pay the prevailing wage rate determined by the department under sub. (3) or has paid less than 1.5 times the hourly basic rate of pay for all hours worked in excess of the prevailing hours of labor, the department shall order the contractor to pay to any affected employee the amount of his or her unpaid wages or his or her unpaid overtime compensation and an additional amount equal to 100 percent of the amount of those unpaid wages or that unpaid overtime compensation as liquidated damages within a period specified by the department in the order.

3. In addition to or in lieu of recovering the liability specified in subd. 1. as provided in subd. 2., any employee for and in behalf of that employee and other employees similarly situated may commence an action to recover that liability in any court of competent jurisdiction. If the court finds that a contractor, subcontractor, or contractor's or subcontractor's agent has failed to pay the prevailing wage rate determined by the department under sub. (3) or has paid less than 1.5 times the hourly basic rate of pay for all hours worked in excess of the prevailing hours of labor, the court shall order the contractor, subcontractor, or agent to pay to any affected employee the amount of his or her unpaid wages or his or her unpaid overtime compensation and an additional amount equal to 100 percent of the amount of those unpaid wages or that unpaid overtime compensation as liquidated damages.

5. No employee may be a party plaintiff to an action under subd. 3. unless the employee consents in writing to become a party and the consent is filed in the court in which the action is brought. Notwithstanding s. 814.04 (1), the court shall, in addition to any judgment awarded to the plaintiff, allow reasonable attorney fees and costs to be paid by the defendant.

<b>BUILDING OR HEAVY CONSTRUCTION</b>
---------------------------------------

Includes sheltered enclosures with walk-in access for the purpose of housing persons, employees, machinery, equipment or supplies and non-sheltered work such as canals, dams, dikes, reservoirs, storage tanks, etc. A sheltered enclosure need not be "habitable" in order to be considered a building. The installation of machinery and/or equipment, both above and below grade level, does not change a project's character as a building. On-site grading, utility work and landscaping are included within this definition. Residential buildings of four (4) stories or less, agricultural buildings, parking lots and driveways are NOT included within this definition.

<b>SKILLED TRADES</b>
-----------------------

<u>CODE</u>	<u>TRADE OR OCCUPATION</u>	<u>HOURLY BASIC RATE OF PAY</u>	<u>HOURLY FRINGE BENEFITS</u>	<u>TOTAL</u>
		\$	\$	\$
101	Acoustic Ceiling Tile Installer Future Increase(s): Add \$1.25/hr on 6/2/2014.	33.68	19.81	53.49
102	Boilermaker	31.91	26.47	58.38
103	Bricklayer, Blocklayer or Stonemason Premium Increase(s): DOT PREMIUM: Pay two times the hourly basic rate on Sunday, New Year's Day, Memorial Day, Independence Day, Labor Day, Thanksgiving Day & Christmas Day.	35.37	18.00	53.37
104	Cabinet Installer	30.48	15.90	46.38
105	Carpenter Future Increase(s): Add \$1.25/hr on 6/2/2014. Premium Increase(s): DOT PREMIUM: Pay two times the hourly basic rate on Sunday, New Year's Day, Memorial Day, Independence Day, Labor Day, Thanksgiving Day & Christmas Day.	33.68	19.81	53.49
106	Carpet Layer or Soft Floor Coverer	32.93	19.71	52.64
107	Cement Finisher	32.07	17.53	49.60
108	Drywall Taper or Finisher	29.87	19.99	49.86
109	Electrician Premium Increase(s): DOT PREMIUM: Pay two times the hourly basic rate on Sunday, New Year's Day, Memorial Day, Independence Day, Labor Day, Thanksgiving Day & Christmas Day.	32.82	22.61	55.43
110	Elevator Constructor	43.21	26.06	69.27
111	Fence Erector	16.00	3.33	19.33
112	Fire Sprinkler Fitter	38.50	19.65	58.15
113	Glazier	34.19	18.25	52.44
114	Heat or Frost Insulator	33.68	24.31	57.99
115	Insulator (Batt or Blown)	15.00	9.50	24.50

<b>Fringe Benefits Must Be Paid On <u>All</u> Hours Worked</b>		<b>HOURLY BASIC RATE OF PAY</b>	<b>HOURLY FRINGE BENEFITS</b>	<b>TOTAL</b>
<b>CODE</b>	<b>TRADE OR OCCUPATION</b>	<b>\$</b>	<b>\$</b>	<b>\$</b>
116	Ironworker Future Increase(s): Add \$.80/hr on 6/1/2014. Premium Increase(s): DOT PREMIUM: Pay two times the hourly basic rate on Sunday, New Year's Day, Memorial Day, Independence Day, Labor Day, Thanksgiving Day & Christmas Day.	30.52	23.47	53.99
117	Lather	32.93	19.81	52.74
118	Line Constructor (Electrical)	38.25	17.63	55.88
119	Marble Finisher	26.89	19.18	46.07
120	Marble Mason	35.80	16.87	52.67
121	Metal Building Erector	22.05	8.08	30.13
122	Millwright	28.53	24.98	53.51
123	Overhead Door Installer	20.95	4.94	25.89
124	Painter	29.52	18.84	48.36
125	Pavement Marking Operator	30.00	0.00	30.00
126	Piledriver Premium Increase(s): Add \$.65/hr for Piledriver Loftsman; Add \$.75/hr for Sheet Piling Loftsman. DOT PREMIUM: Pay two times the hourly basic rate on Sunday, New Year's Day, Memorial Day, Independence Day, Labor Day, Thanksgiving Day & Christmas Day.	29.56	25.71	55.27
127	Pipeline Fuser or Welder (Gas or Utility)	31.82	19.74	51.56
129	Plasterer	31.56	18.18	49.74
130	Plumber	37.97	17.30	55.27
132	Refrigeration Mechanic	39.26	19.30	58.56
133	Roofer or Waterproofer	29.40	17.05	46.45
134	Sheet Metal Worker	36.17	18.04	54.21
135	Steamfitter Future Increase(s): Add \$1.70/hr on 6/1/2014.	39.76	21.09	60.85
137	Teledata Technician or Installer Future Increase(s): Add \$.85/hr on 6/1/2014; Add \$.86/hr on 6/1/2015. Premium Increase(s): DOT PREMIUM: Pay two times the hourly basic rate on Sunday, New Year's Day, Memorial Day, Independence Day, Labor Day, Thanksgiving Day & Christmas Day.	24.89	17.15	42.04

<b>Fringe Benefits Must Be Paid On <u>All</u> Hours Worked</b>		<b>HOURLY BASIC RATE OF PAY</b>	<b>HOURLY FRINGE BENEFITS</b>	<b>TOTAL</b>
<b>CODE</b>	<b>TRADE OR OCCUPATION</b>	<b>\$</b>	<b>\$</b>	<b>\$</b>
138	Temperature Control Installer	17.39	4.18	21.57
139	Terrazzo Finisher	26.89	19.18	46.07
140	Terrazzo Mechanic	30.20	18.42	48.62
141	Tile Finisher	23.85	17.18	41.03
142	Tile Setter	29.45	16.30	45.75
143	Tuckpointer, Caulker or Cleaner	34.57	16.42	50.99
144	Underwater Diver (Except on Great Lakes)	34.48	15.90	50.38
146	Well Driller or Pump Installer	25.32	15.65	40.97
147	Siding Installer	25.92	18.04	43.96
150	Heavy Equipment Operator - ELECTRICAL LINE CONSTRUCTION ONLY	29.16	14.34	43.50
151	Light Equipment Operator -ELECTRICAL LINE CONSTRUCTION ONLY	30.60	14.86	45.46
152	Heavy Truck Driver - ELECTRICAL LINE CONSTRUCTION ONLY	26.78	13.63	40.41
153	Light Truck Driver - ELECTRICAL LINE CONSTRUCTION ONLY	24.86	12.97	37.83
154	Groundman - ELECTRICAL LINE CONSTRUCTION ONLY	21.04	11.74	32.78

#### TRUCK DRIVERS

<b>Fringe Benefits Must Be Paid On <u>All</u> Hours Worked</b>		<b>HOURLY BASIC RATE OF PAY</b>	<b>HOURLY FRINGE BENEFITS</b>	<b>TOTAL</b>
<b>CODE</b>	<b>TRADE OR OCCUPATION</b>	<b>\$</b>	<b>\$</b>	<b>\$</b>
201	Single Axle or Two Axle	33.82	17.60	51.42
203	Three or More Axle	18.50	18.42	36.92
204	Articulated, Euclid, Dumptor, Off Road Material Hauler Future Increase(s): Add \$1.60/hr on 5/30/2016.	33.02	18.10	51.12
205	Pavement Marking Vehicle	18.50	18.42	36.92
207	Truck Mechanic	18.50	18.42	36.92

**LABORERS**

<b>Fringe Benefits Must Be Paid On <u>All</u> Hours Worked</b>		<b>HOURLY BASIC RATE OF PAY</b>	<b>HOURLY FRINGE BENEFITS</b>	<b>TOTAL</b>
<b>CODE</b>	<b>TRADE OR OCCUPATION</b>	<b>\$</b>	<b>\$</b>	<b>\$</b>
301	General Laborer Premium Increase(s): Add \$.11 for mortar mixer, fork lift operator, air and electric equipment and power buggy operators; Add \$.22 for jackhammer operator, certified welder, gunite machineman.	28.31	16.62	44.93
302	Asbestos Abatement Worker	19.00	0.00	19.00
303	Landscaper	14.28	8.24	22.52
310	Gas or Utility Pipeline Laborer (Other Than Sewer and Water)	19.78	17.04	36.82
311	Fiber Optic Laborer (Outside, Other Than Concrete Encased) Premium Increase(s): DOT PREMIUMS: Pay two times the hourly basic rate on New Year's Day, Memorial Day, Independence Day, Labor Day, Thanksgiving Day & Christmas Day.	17.71	16.01	33.72
314	Railroad Track Laborer	13.50	4.06	17.56
315	Final Construction Clean-Up Worker	28.31	16.62	44.93

**HEAVY EQUIPMENT OPERATORS  
SITE PREPARATION, UTILITY OR LANDSCAPING WORK ONLY**

<b>Fringe Benefits Must Be Paid On <u>All</u> Hours Worked</b>		<b>HOURLY BASIC RATE OF PAY</b>	<b>HOURLY FRINGE BENEFITS</b>	<b>TOTAL</b>
<b>CODE</b>	<b>TRADE OR OCCUPATION</b>	<b>\$</b>	<b>\$</b>	<b>\$</b>
501	Air Track, Rotary or Percussion Drilling Machine &/or Hammers, Blaster; Asphalt Milling Machine; Boring Machine (Directional, Horizontal or Vertical); Backhoe (Track Type) Having a Mfgr's Rated Capacity of 130,000 Lbs. or Over; Backhoe (Track Type) Having a Mfgr's Rated Capacity of Under 130,000 Lbs., Backhoe (Mini, 15,000 Lbs. & Under); Bulldozer or Endloader (Over 40 hp); Compactor (Self-Propelled 85 Ft Total Drum Width & Over, or Tractor Mounted, Towed & Light Equipment); Concrete Batch Plant, Batch Hopper; Concrete Breaker (Large, Auto, Vibratory/Sonic, Manual or Remote); Crane, Shovel, Dragline, Clamshells; Forklift (Machinery Moving or Steel Erection, 25 Ft & Over); Gradall (Cruz-Aire Type); Grader or Motor Patrol; Master Mechanic; Mechanic or Welder; Robotic Tool Carrier (With or Without Attachments); Scraper (Self Propelled or Tractor Drawn) 5 cu yds or More Capacity; Tractor or Truck Mounted Hydraulic Backhoe; Tractor or Truck Mounted Hydraulic Crane (10 Tons or Under); Tractor (Scraper, Dozer, Pusher, Loader); Trencher (Wheel Type or Chain Type Having Over 8 Inch Bucket). Future Increase(s): Add \$1.00/hour 6/2/2014; Add \$1.50/hour 6/1/2015; Add \$1.60/hour 5/30/2016.	34.07	18.10	52.17

<b>Fringe Benefits Must Be Paid On <u>All</u> Hours Worked</b>		<b>HOURLY BASIC RATE OF PAY</b>	<b>HOURLY FRINGE BENEFITS</b>	<b>TOTAL</b>
<b>CODE</b>	<b>TRADE OR OCCUPATION</b>	<b>\$</b>	<b>\$</b>	<b>\$</b>
502	Backfiller; Broom or Sweeper; Bulldozer or Endloader (Under 40 hp); Environmental Burner; Forestry Equipment, Timbco, Tree Shear, Tub Grinder, Processor; Jeep Digger; Screed (Milling Machine); Skid Rig; Straddle Carrier or Travel Lift; Stump Chipper; Trencher (Wheel Type or Chain Type Having 8 Inch Bucket & Under). Future Increase(s): Add \$1.00/hour 6/2/2014; Add \$1.50/hour 6/1/2015; Add \$1.60/hour 5/30/2016.	34.07	18.10	52.17
503	Air Compressor (&/or 400 CFM or Over); Augers (Vertical & Horizontal); Compactor (Self-Propelled 84 Ft Total Drum Width & Under, or Tractor Mounted, Towed & Light Equipment); Crusher, Screening or Wash Plant; Farm or Industrial Type Tractor; Forklift; Generator (&/or 150 KW or Over); Greaser; High Pressure Utility Locating Machine (Daylighting Machine); Mulcher; Oiler; Post Hole Digger or Driver; Pump (3 Inch or Over) or Well Points; Refrigeration Plant or Freeze Machine; Rock, Stone Breaker; Skid Steer Loader (With or Without Attachments); Vibratory Hammer or Extractor, Power Pack.	30.82	18.96	49.78
504	Work Performed on the Great Lakes Including Diver; Wet Tender or Hydraulic Dredge Engineer.	38.80	20.17	58.97
505	Work Performed on the Great Lakes Including Crane or Backhoe Operator; Assistant Hydraulic Dredge Engineer; Hydraulic Dredge Leverman or Diver's Tender; Mechanic or Welder; 70 Ton & Over Tug Operator. Premium Increase(s): Add \$.50/hr for Friction Crane, Lattice Boom or Crane Certification (CCO).	41.65	21.71	63.36
506	Work Performed on the Great Lakes Including Deck Equipment Operator or Machineryman (Maintains Cranes Over 50 Tons or Backhoes 115,000 Lbs. or More); Tug, Launch or Loader, Dozer or Like Equipment When Operated on a Barge, Breakwater Wall, Slip, Dock or Scow, Deck Machinery.	37.10	21.57	58.67
507	Work Performed on the Great Lakes Including Deck Equipment Operator, Machineryman or Fireman (Operates 4 Units or More or Maintains Cranes 50 Tons or Under or Backhoes 115,000 Lbs. or Under); Deck Hand, Deck Engineer or Assistant Tug Operator; Off Road Trucks - Great Lakes ONLY.	34.50	20.04	54.54

**HEAVY EQUIPMENT OPERATORS  
EXCLUDING SITE PREPARATION, UTILITY, PAVING LANDSCAPING WORK**

<b>Fringe Benefits Must Be Paid On <u>All</u> Hours Worked</b>		<b>HOURLY BASIC RATE OF PAY</b>	<b>HOURLY FRINGE BENEFITS</b>	<b>TOTAL</b>
<b>CODE</b>	<b>TRADE OR OCCUPATION</b>	<b>\$</b>	<b>\$</b>	<b>\$</b>
508	Boring Machine (Directional); Crane, Tower Crane, Pedestal Tower or Derrick, With or Without Attachments, With a Lifting Capacity of Over 100 Tons, Self-Erecting Tower Crane With a Lifting Capacity of Over 4,000 Lbs., Crane With Boom Dollies; Crane, Tower Crane, Pedestal Tower or Derrick, With Boom, Leads &/or Jib Lengths Measuring 176 Ft or Over; Master Mechanic. Future Increase(s): Add \$1.25/hr on 6/1/2014; Add \$1.55/hr on 6/1/2015. Premium Increase(s): Crane Operators with CCO certification add \$.50/hr. Cranes with boom length over 200 ft. not exceeding 300 ft. OR lifting capacity over 200 ton not exceeding 300 ton add \$.50/hr. Over 300 ton OR 300 ft. add \$.01/hr. per foot OR ton whichever is greater.	40.36	19.15	59.51
509	Backhoe (Track Type) Having a Mfgr's Rated Capacity of 130,000 Lbs. or Over; Boring Machine (Horizontal or Vertical); Caisson Rig; Crane, Tower Crane, Portable Tower, Pedestal Tower or Derrick, With or Without Attachments, With a Lifting Capacity of 100 Tons or Under, Self-Erecting Tower Crane With A Lifting Capacity Of 4,000 Lbs. & Under; Crane, Tower Crane, Portable Tower, Pedestal Tower or Derrick, With Boom, Leads &/or Jib Lengths Measuring 175 Ft or Under; Pile Driver; Versi Lifts, Tri-Lifts & Gantrys (20,000 Lbs. & Over). Future Increase(s): Add \$1.25/hr on 6/1/2014; Add \$1.55/hr on 6/1/2015. Premium Increase(s): Crane Operators with CCO certification add \$.50/hr.	39.86	19.15	59.01
510	Backhoe (Track Type) Having a Mfgr.'s Rated Capacity of Under 130,000 Lbs., Backhoe (Mini, 15,000 Lbs. & Under); Concrete Bump Cutter, Grinder, Planing or Grooving Machine; Concrete Laser/Screed; Concrete Paver (Slipform); Concrete Pump (Over 46 Meter), Concrete Conveyor (Rotec or Bidwell Type); Concrete Slipform Placer Curb & Gutter Machine; Concrete Spreader & Distributor; Dredge (NOT Performing Work on the Great Lakes); Forklift (Machinery Moving or Steel Erection, 25 Ft & Over); Gradall (Cruz-Aire Type); Hydro-Blaster (10,000 PSI or Over); Milling Machine; Skid Rig; Traveling Crane (Bridge Type). Future Increase(s): Add \$1.25/hr on 6/1/2014; Add \$1.55/hr on 6/1/2015. Premium Increase(s): Crane Operators with CCO certification add \$.50/hr.	39.36	19.15	58.51

<b>Fringe Benefits Must Be Paid On <u>All</u> Hours Worked</b>		<b>HOURLY BASIC RATE OF PAY</b>	<b>HOURLY FRINGE BENEFITS</b>	<b>TOTAL</b>
<b>CODE</b>	<b>TRADE OR OCCUPATION</b>	<b>\$</b>	<b>\$</b>	<b>\$</b>
511	Air, Track, Rotary or Percussion Drilling Machine &/or Hammers, Blaster; Bulldozer or Endloader (Over 40 hp); Compactor (Self-Propelled 85 Ft Total Drum Width & Over, or Tractor Mounted, Towed & Light Equipment); Concrete Pump (46 Meter & Under), Concrete Conveyor (Rotec or Bidwell Type); Crane (Carry Deck, Mini) or Truck Mounted Hydraulic Crane (10 Tons or Under); Environmental Burner; Gantrys (Under 20,000 Lbs.); Grader or Motor Patrol; High Pressure Utility Locating Machine (Daylighting Machine); Manhoist; Material or Stack Hoist; Mechanic or Welder; Railroad Track Rail Leveling Machine, Tie Placer, Extractor, Tamper, Stone Leveler or Rehabilitation Equipment; Roller (Over 5 Ton); Scraper (Self Propelled or Tractor Drawn) 5 cu yd or More Capacity; Screed (Milling Machine); Sideboom; Straddle Carrier or Travel Lift; Tining or Curing Machine; Tractor (Scraper, Dozer, Pusher, Loader); Tractor or Truck Mounted Hydraulic Backhoe; Tractor or Truck Mounted Hydraulic Crane (10 Tons or Under); Trencher (Wheel Type or Chain Type Having Over 8-Inch Bucket). Future Increase(s): Add \$1.25/hr on 6/1/2014; Add \$1.55/hr on 6/1/2015.	38.67	19.15	57.82
512	Backfiller; Broom or Sweeper; Bulldozer or Endloader (Under 40 hp); Compactor (Self-Propelled 84 Ft Total Drum Width & Under, or Tractor Mounted, Towed & Light Equipment); Concrete Batch Plant, Batch Hopper; Concrete Breaker (Large, Auto, Vibratory/Sonic, Manual or Remote); Concrete Conveyor System; Concrete Finishing Machine (Road Type); Fireman (Pile Driver & Derrick NOT Performing Work on the Great Lakes); Grout Pump; Hoist (Tugger, Automatic); Industrial Locomotives; Jeep Digger; Lift Slab Machine; Mulcher; Roller (Rubber Tire, 5 Ton or Under); Screw or Gypsum Pumps; Stabilizing or Concrete Mixer (Self-Propelled or 14S or Over); Stump Chipper; Trencher (Wheel Type or Chain Type Having 8-Inch Bucket & Under); Winches & A-Frames. Future Increase(s): Add \$1.25/hr on 6/1/2014; Add \$1.55/hr on 6/1/2015.	31.64	19.15	50.79
513	Air Compressor (&/or 400 CFM or Over); Air, Electric or Hydraulic Jacking System; Augers (Vertical & Horizontal); Boatmen (NOT Performing Work on the Great Lakes); Boiler (Temporary Heat); Crusher, Screening or Wash Plant; Elevator; Farm or Industrial Type Tractor; Fireman (Asphalt Plant NOT Performing Work on the Great Lakes); Forklift; Generator (&/or 150 KW or Over); Greaser; Heaters (Mechanical); Loading Machine (Conveyor); Oiler; Post Hole Digger or Driver; Prestress Machine; Pump (3 Inch or Over) or Well Points; Refrigeration Plant or Freeze Machine; Robotic Tool Carrier (With or Without Attachments); Rock, Stone Breaker; Skid Steer Loader (With or Without Attachments); Vibratory Hammer or Extractor, Power Pack. Future Increase(s): Add \$1.25/hr on 6/1/2014; Add \$1.55/hr on 6/1/2015.	31.64	19.15	50.79
514	Gas or Utility Pipeline, Except Sewer & Water (Primary Equipment).	36.34	21.14	57.48
515	Gas or Utility Pipeline, Except Sewer & Water (Secondary Equipment). Future Increase(s): Add \$1.60/hr on 06/01/2014; Add \$1.65/hr on 06/01/2015	33.26	18.55	51.81
516	Fiber Optic Cable Equipment Future Increase(s): Add \$1.75/hr on 02/01/2014.	27.89	17.20	45.09



<b>SEWER, WATER OR TUNNEL CONSTRUCTION</b>
--

Includes those projects that primarily involve public sewer or water distribution, transmission or collection systems and related tunnel work (excluding buildings).

---

**SKILLED TRADES**

---

<b>Fringe Benefits Must Be Paid On <u>All</u> Hours Worked</b>		<b>HOURLY BASIC RATE OF PAY</b>	<b>HOURLY FRINGE BENEFITS</b>	<b>TOTAL</b>
<b>CODE</b>	<b>TRADE OR OCCUPATION</b>	<b>\$</b>	<b>\$</b>	<b>\$</b>
103	Bricklayer, Blocklayer or Stonemason Premium Increase(s): DOT PREMIUM: Pay two times the hourly basic rate on Sunday, New Year's Day, Memorial Day, Independence Day, Labor Day, Thanksgiving Day & Christmas Day.	35.10	18.40	53.50
105	Carpenter Future Increase(s): Add \$1.25/hr on 6/2/2014. Premium Increase(s): DOT PREMIUM: Pay two times the hourly basic rate on Sunday, New Year's Day, Memorial Day, Independence Day, Labor Day, Thanksgiving Day & Christmas Day.	33.68	19.81	53.49
107	Cement Finisher Future Increase(s): Add \$1.87 on 6/1/14; Add \$1.87 on 6/1/15; Add \$1.75 on 6/1/16. Premium Increase(s): DOT PREMIUMS: 1) Pay two times the hourly basic rate on Sunday, New Year's Day, Memorial Day, Independence Day, Labor Day, Thanksgiving Day & Christmas Day. 2) Add \$1.40/hr when the Wisconsin Department of Transportation or responsible governing agency requires that work be performed at night under artificial illumination with traffic control and the work is completed after sunset and before sunrise.	33.51	16.13	49.64
109	Electrician Premium Increase(s): DOT PREMIUM: Pay two times the hourly basic rate on Sunday, New Year's Day, Memorial Day, Independence Day, Labor Day, Thanksgiving Day & Christmas Day.	32.82	22.61	55.43
111	Fence Erector	16.00	3.33	19.33
116	Ironworker	31.25	19.46	50.71
118	Line Constructor (Electrical)	38.25	17.63	55.88
125	Pavement Marking Operator	16.00	7.35	23.35
126	Piledriver	30.98	15.90	46.88
130	Plumber	33.75	14.07	47.82
135	Steamfitter	37.76	19.99	57.75
137	Teledata Technician or Installer	24.75	16.08	40.83

<b>Fringe Benefits Must Be Paid On <u>All</u> Hours Worked</b>		<b>HOURLY BASIC RATE OF PAY</b>	<b>HOURLY FRINGE BENEFITS</b>	<b>TOTAL</b>
<b>CODE</b>	<b>TRADE OR OCCUPATION</b>	<b>\$</b>	<b>\$</b>	<b>\$</b>
143	Tuckpointer, Caulker or Cleaner	34.57	16.42	50.99
144	Underwater Diver (Except on Great Lakes)	38.80	20.17	58.97
146	Well Driller or Pump Installer	25.32	15.65	40.97
150	Heavy Equipment Operator - ELECTRICAL LINE CONSTRUCTION ONLY	29.16	14.34	43.50
151	Light Equipment Operator -ELECTRICAL LINE CONSTRUCTION ONLY	30.60	14.86	45.46
152	Heavy Truck Driver - ELECTRICAL LINE CONSTRUCTION ONLY	26.78	13.63	40.41
153	Light Truck Driver - ELECTRICAL LINE CONSTRUCTION ONLY	24.86	12.97	37.83
154	Groundman - ELECTRICAL LINE CONSTRUCTION ONLY	21.04	11.74	32.78

**TRUCK DRIVERS**

<b>Fringe Benefits Must Be Paid On <u>All</u> Hours Worked</b>		<b>HOURLY BASIC RATE OF PAY</b>	<b>HOURLY FRINGE BENEFITS</b>	<b>TOTAL</b>
<b>CODE</b>	<b>TRADE OR OCCUPATION</b>	<b>\$</b>	<b>\$</b>	<b>\$</b>
201	Single Axle or Two Axle	30.00	15.00	45.00
203	Three or More Axle	16.00	7.35	23.35
204	Articulated, Euclid, Dumptor, Off Road Material Hauler	32.89	18.96	51.85
205	Pavement Marking Vehicle	16.00	7.35	23.35
207	Truck Mechanic	16.00	7.35	23.35

**LABORERS**

<b>Fringe Benefits Must Be Paid On <u>All</u> Hours Worked</b>		<b>HOURLY BASIC RATE OF PAY</b>	<b>HOURLY FRINGE BENEFITS</b>	<b>TOTAL</b>
<b>CODE</b>	<b>TRADE OR OCCUPATION</b>	<b>\$</b>	<b>\$</b>	<b>\$</b>
301	General Laborer Premium Increase(s): Add \$1.92 for bottomman; Add \$2.03 for concrete manhole builder, bracer, jointman, or pipelayer; Add \$4.83 for blaster. Add \$2.00 for all tunnel work under 15 lbs. compressed air; Add \$2.00 for 0-30 lbs. compressed air; Add \$3.00 for over 30 lbs. compressed air.	28.84	17.12	45.96
303	Landscaper	25.28	11.46	36.74
304	Flagperson or Traffic Control Person	17.41	10.10	27.51
311	Fiber Optic Laborer (Outside, Other Than Concrete Encased)	17.69	15.50	33.19
314	Railroad Track Laborer	13.50	4.06	17.56

**HEAVY EQUIPMENT OPERATORS  
SEWER, WATER OR TUNNEL WORK**

<b>Fringe Benefits Must Be Paid On <u>All</u> Hours Worked</b>		<b>HOURLY BASIC RATE OF PAY</b>	<b>HOURLY FRINGE BENEFITS</b>	<b>TOTAL</b>
<b>CODE</b>	<b>TRADE OR OCCUPATION</b>	<b>\$</b>	<b>\$</b>	<b>\$</b>
521	Backhoe (Track Type) Having a Mfgr.'s Rated Capacity of 130,000 Lbs. or Over; Caisson Rig; Crane, Tower Crane, Pedestal Tower or Derrick, With Boom, Leads &/or Jib Lengths Measuring 176 Ft or Over; Crane, Tower Crane, Pedestal Tower or Derrick, With or Without Attachments, With a Lifting Capacity of Over 100 Tons, Self-Erecting Tower Crane With a Lifting Capacity Of Over 4,000 Lbs., Crane With Boom Dollies; Master Mechanic; Pile Driver. Future Increase(s): Add \$1.05/hr on 6/2/2014; Add \$1.55/hr on 6/1/2015. Premium Increase(s): Add \$.25/hr for operating tower crane.	36.84	19.45	56.29
522	Backhoe (Track Type) Having a Mfgr.'s Rated Capacity of Under 130,000 Lbs., Backhoe (Mini, 15,000 Lbs. & Under); Boring Machine (Directional); Concrete Bump Cutter, Grinder, Planing or Grooving Machine; Concrete Laser/Screed; Concrete Paver (Slipform); Concrete Pump (Over 46 Meter), Concrete Conveyor (Rotec or Bidwell Type); Concrete Spreader & Distributor; Crane, Tower Crane, Portable Tower, Pedestal Tower or Derrick, With Boom, Leads &/or Jib Lengths Measuring 175 Ft or Under; Crane, Tower Crane, Portable Tower, Pedestal Tower or Derrick, With or Without Attachments, With a Lifting Capacity of 100 Tons or Under, Self-Erecting Tower Crane With a Lifting Capacity of 4,000 Lbs. & Under; Dredge (NOT Performing Work on the Great Lakes); Milling Machine; Skid Rig; Telehandler; Traveling Crane (Bridge Type). Future Increase(s): Add \$1.05/hr on 6/2/2014; Add \$1.55/hr on 6/1/2015. Premium Increase(s): Add \$.25/hr for operating tower crane.	36.06	19.45	55.51
523	Air Track, Rotary or Percussion Drilling Machine &/or Hammers, Blaster; Boring Machine (Horizontal or Vertical); Bulldozer or Endloader (Over 40 hp); Crane (Carry Deck, Mini) or Truck Mounted Hydraulic Crane (10 Tons or Under); Concrete Pump (46 Meter & Under), Concrete Conveyor (Rotec or Bidwell Type); Concrete Slipform Placer Curb & Gutter Machine; Gradall (Cruz-Aire Type); Grader or Motor Patrol; Hydro-Blaster (10,000 PSI or Over); Manhoist; Material or Stack Hoist; Mechanic or Welder; Roller (Over 5 Ton); Scraper (Self Propelled or Tractor Drawn) 5 cu yd or More Capacity; Screed (Milling Machine); Sideboom; Straddle Carrier or Travel Lift; Tractor (Scraper, Dozer, Pusher, Loader); Tractor or Truck Mounted Hydraulic Backhoe; Tractor or Truck Mounted Hydraulic Crane (10 Tons or Under); Trencher (Wheel Type or Chain Type Having Over 8-Inch Bucket). Future Increase(s): Add \$1.05/hr on 6/2/2014; Add \$1.55/hr on 6/1/2015. Premium Increase(s): Add \$.25/hr for operating tower crane.	35.11	19.45	54.56

<b>Fringe Benefits Must Be Paid On <u>All</u> Hours Worked</b>		<b>HOURLY BASIC RATE OF PAY</b>	<b>HOURLY FRINGE BENEFITS</b>	<b>TOTAL</b>
<b>CODE</b>	<b>TRADE OR OCCUPATION</b>	<b>\$</b>	<b>\$</b>	<b>\$</b>
524	Backfiller; Broom or Sweeper; Bulldozer or Endloader (Under 40 hp); Compactor (Self-Propelled 85 Ft Total Drum Width & Over, or Tractor Mounted, Towed & Light Equipment); Concrete Batch Plant, Batch Hopper; Concrete Breaker (Large, Auto, Vibratory/Sonic, Manual or Remote); Concrete Conveyor System; Concrete Finishing Machine (Road Type); Environmental Burner; Fireman (Pile Driver & Derrick NOT Performing Work on the Great Lakes); Forestry Equipment, Timbco, Tree Shear, Tub Grinder, Processor; Hoist (Tugger, Automatic); Grout Pump; Jeep Digger; Lift Slab Machine; Mulcher; Power Subgrader; Pump (3 Inch or Over) or Well Points; Robotic Tool Carrier (With or Without Attachments); Roller (Rubber Tire, 5 Ton or Under); Screw or Gypsum Pumps; Stabilizing or Concrete Mixer (Self-Propelled or 14S or Over); Stump Chipper; Tining or Curing Machine; Trencher (Wheel Type or Chain Type Having 8-Inch Bucket & Under); Winches & A-Frames. Future Increase(s): Add \$1.05/hr on 6/2/2014; Add \$1.55/hr on 6/1/2015. Premium Increase(s): Add \$.25/hr for operating tower crane.	35.11	19.45	54.56
525	Air Compressor (&/or 400 CFM or Over); Air, Electric or Hydraulic Jacking System; Augers (Vertical & Horizontal); Compactor (Self-Propelled 84 Ft Total Drum Width & Under, or Tractor Mounted, Towed & Light Equipment); Crusher, Screening or Wash Plant; Farm or Industrial Type Tractor; Fireman (Asphalt Plant NOT Performing Work on the Great Lakes); Generator (&/or 150 KW or Over); Heaters (Mechanical); High Pressure Utility Locating Machine (Daylighting Machine); Loading Machine (Conveyor); Post Hole Digger or Driver; Refrigeration Plant or Freeze Machine; Rock, Stone Breaker; Skid Steer Loader (With or Without Attachments); Vibratory Hammer or Extractor, Power Pack.	30.19	20.94	51.13
526	Boiler (Temporary Heat); Forklift; Greaser; Oiler.	30.44	19.10	49.54
527	Work Performed on the Great Lakes Including Diver; Wet Tender or Hydraulic Dredge Engineer.	38.80	20.17	58.97
528	Work Performed on the Great Lakes Including 70 Ton & Over Tug Operator; Assistant Hydraulic Dredge Engineer; Crane or Backhoe Operator; Hydraulic Dredge Leverman or Diver's Tender; Mechanic or Welder.	38.80	20.17	58.97
529	Work Performed on the Great Lakes Including Deck Equipment Operator or Machineryman (Maintains Cranes Over 50 Tons or Backhoes 115,000 Lbs. or More); Tug, Launch or Loader, Dozer or Like Equipment When Operated on a Barge, Breakwater Wall, Slip, Dock or Scow, Deck Machinery.	34.50	20.04	54.54
530	Work Performed on the Great Lakes Including Deck Equipment Operator; Machineryman or Fireman (Operates 4 Units or More or Maintains Cranes 50 Tons or Under or Backhoes 115,000 Lbs. or Under), Deck Hand, Deck Engineer or Assistant Tug Operator; Off Road Trucks - Great Lakes ONLY.	34.50	20.04	54.54

<b>AIRPORT PAVEMENT OR STATE HIGHWAY CONSTRUCTION</b>
---

Includes all airport projects (excluding buildings) and all projects awarded by the Wisconsin Department of Transportation (excluding buildings).

---

**SKILLED TRADES**

---

<b>CODE</b>	<b>TRADE OR OCCUPATION</b>	<b>Fringe Benefits Must Be Paid On <u>All</u> Hours Worked</b>		
		<b>HOURLY BASIC RATE OF PAY</b>	<b>HOURLY FRINGE BENEFITS</b>	<b>TOTAL</b>
		\$	\$	\$
103	Bricklayer, Blocklayer or Stonemason	35.80	16.87	52.67
105	Carpenter Future Increase(s): Add \$1.25/hr on 6/2/2014. Premium Increase(s): DOT PREMIUM: Pay two times the hourly basic rate on Sunday, New Year's Day, Memorial Day, Independence Day, Labor Day, Thanksgiving Day & Christmas Day.	33.68	19.81	53.49
107	Cement Finisher Future Increase(s): Add \$1.87 on 6/1/14; Add \$1.87 on 6/1/15; Add \$1.75 on 6/1/16. Premium Increase(s): DOT PREMIUMS: 1) Pay two times the hourly basic rate on Sunday, New Year's Day, Memorial Day, Independence Day, Labor Day, Thanksgiving Day & Christmas Day. 2) Add \$1.40/hr when the Wisconsin Department of Transportation or responsible governing agency requires that work be performed at night under artificial illumination with traffic control and the work is completed after sunset and before sunrise.	31.56	18.53	50.09
109	Electrician Premium Increase(s): DOT PREMIUM: Pay two times the hourly basic rate on Sunday, New Year's Day, Memorial Day, Independence Day, Labor Day, Thanksgiving Day & Christmas Day.	32.82	22.61	55.43
111	Fence Erector	16.00	3.33	19.33
116	Ironworker	30.51	23.23	53.74
118	Line Constructor (Electrical)	38.25	17.63	55.88
124	Painter	21.87	11.37	33.24
125	Pavement Marking Operator	30.00	0.00	30.00
126	Piledriver	27.67	25.64	53.31
133	Rofer or Waterproofer	29.40	15.55	44.95
137	Teledata Technician or Installer	24.75	16.08	40.83
143	Tuckpointer, Caulker or Cleaner	34.57	16.42	50.99
144	Underwater Diver (Except on Great Lakes)	34.48	15.90	50.38

<b>Fringe Benefits Must Be Paid On <u>All</u> Hours Worked</b>		<b>HOURLY BASIC RATE OF PAY</b>	<b>HOURLY FRINGE BENEFITS</b>	<b>TOTAL</b>
<b>CODE</b>	<b>TRADE OR OCCUPATION</b>	<b>\$</b>	<b>\$</b>	<b>\$</b>
150	Heavy Equipment Operator - ELECTRICAL LINE CONSTRUCTION ONLY	34.43	15.24	49.67
151	Light Equipment Operator -ELECTRICAL LINE CONSTRUCTION ONLY	30.60	15.07	45.67
152	Heavy Truck Driver - ELECTRICAL LINE CONSTRUCTION ONLY	26.78	13.58	40.36
153	Light Truck Driver - ELECTRICAL LINE CONSTRUCTION ONLY	24.86	12.97	37.83
154	Groundman - ELECTRICAL LINE CONSTRUCTION ONLY	21.04	11.74	32.78

**TRUCK DRIVERS**

<b>Fringe Benefits Must Be Paid On <u>All</u> Hours Worked</b>		<b>HOURLY BASIC RATE OF PAY</b>	<b>HOURLY FRINGE BENEFITS</b>	<b>TOTAL</b>
<b>CODE</b>	<b>TRADE OR OCCUPATION</b>	<b>\$</b>	<b>\$</b>	<b>\$</b>
201	Single Axle or Two Axle	34.22	19.90	54.12
203	Three or More Axle	25.24	15.20	40.44
204	Articulated, Euclid, Dumptor, Off Road Material Hauler Future Increase(s): Add \$1.75/hr on 6/1/14); Add \$1.25/hr on 6/1/15); Add \$1.30/hr on 6/1/16); Add \$1.25/hr on 6/1/17. Premium Increase(s): DOT PREMIUMS: 1) Pay two times the hourly basic rate on Sunday, New Year's Day, Memorial Day, Independence Day, Labor Day, Thanksgiving Day & Christmas Day. 2) Add \$1.50/hr night work premium. See DOT'S website for details about the applicability of this night work premium at: <a href="http://www.dot.wi.gov/business/civilrights/laborwages/pwc.htm">http://www.dot.wi.gov/business/civilrights/laborwages/pwc.htm</a> .	29.27	20.40	49.67
205	Pavement Marking Vehicle	25.24	15.20	40.44
206	Shadow or Pilot Vehicle	34.22	19.90	54.12
207	Truck Mechanic	25.24	15.20	40.44

## LABORERS

<b>Fringe Benefits Must Be Paid On <u>All</u> Hours Worked</b>		<b>HOURLY BASIC RATE OF PAY</b>	<b>HOURLY FRINGE BENEFITS</b>	<b>TOTAL</b>
<b>CODE</b>	<b>TRADE OR OCCUPATION</b>	<b>\$</b>	<b>\$</b>	<b>\$</b>
301	General Laborer Future Increase(s): Add \$1.60/hr on 6/1/2014. Premium Increase(s): Add \$.15/hr for air tool operator, joint sawer and filler (pavement), vibrator or tamper operator (mechanical hand operated), chain saw operator and demolition burning torch laborer; Add \$.35/hr for bituminous worker (raker and luteman), formsetter (curb, sidewalk and pavement) and strike off man; Add \$.50/hr for line and grade specialist; Add \$.65/hr for blaster and powderman; Add \$2.01/hr for topman; Add \$2.46/hr for bottomman; Add \$3.23/hr for pipelayer. / DOT PREMIUMS: 1) Pay two times the hourly basic rate on Sunday, New Year's Day, Memorial Day, Independence Day, Labor Day, Thanksgiving Day & Christmas Day. 2) Add \$1.25/hr for work on projects involving temporary traffic control setup, for lane and shoulder closures, when work under artificial illumination conditions is necessary as required by the project provisions (including prep time prior to and/or cleanup after such time period).	26.06	19.43	45.49
302	Asbestos Abatement Worker	19.00	0.00	19.00
303	Landscaper Future Increase(s): Add \$1.60/hr on 6/1/14. Premium Increase(s): DOT PREMIUMS: 1) Pay two times the hourly basic rate on Sunday, New Year's Day, Memorial Day, Independence Day, Labor Day, Thanksgiving Day & Christmas Day. 2) Add \$1.25/hr for work on projects involving temporary traffic control setup, for lane and shoulder closures, when work under artificial illumination conditions is necessary as required by the project provisions (including prep time prior to and/or cleanup after such time period).	26.06	19.43	45.49
304	Flagperson or Traffic Control Person Future Increase(s): Add \$1.60/hr on 6/1/2014. Premium Increase(s): DOT PREMIUMS: 1) Pay two times the hourly basic rate on Sunday, New Year's Day, Memorial Day, Independence Day, Labor Day, Thanksgiving Day & Christmas Day. 2) Add \$1.25/hr when the Wisconsin Department of Transportation or responsible governing agency requires that work be performed at night under artificial illumination with traffic control and the work is completed after sunset and before sunrise.	22.55	19.43	41.98

<b>Fringe Benefits Must Be Paid On <u>All</u> Hours Worked</b>				
<b>CODE</b>	<b>TRADE OR OCCUPATION</b>	<b>HOURLY BASIC RATE OF PAY</b>	<b>HOURLY FRINGE BENEFITS</b>	<b>TOTAL</b>
		\$	\$	\$
311	Fiber Optic Laborer (Outside, Other Than Concrete Encased)	17.69	15.50	33.19
314	Railroad Track Laborer	13.50	4.06	17.56

**HEAVY EQUIPMENT OPERATORS  
AIRPORT PAVEMENT OR STATE HIGHWAY CONSTRUCTION**

<b>Fringe Benefits Must Be Paid On <u>All</u> Hours Worked</b>				
<b>CODE</b>	<b>TRADE OR OCCUPATION</b>	<b>HOURLY BASIC RATE OF PAY</b>	<b>HOURLY FRINGE BENEFITS</b>	<b>TOTAL</b>
		\$	\$	\$
531	Crane, Tower Crane, Pedestal Tower or Derrick, With Boom, Leads &/or Jib Lengths Measuring 176 Ft or Over; Crane, Tower Crane, Pedestal Tower or Derrick, With or Without Attachments, With a Lifting Capacity of Over 100 Tons, Self-Erecting Tower Crane With a Lifting Capacity Of Over 4,000 Lbs., Crane With Boom Dollies; Traveling Crane (Bridge Type). Future Increase(s): Add \$1.75/hr on 6/1/2014); Add \$1.25/hr on 6/1/2015); Add \$1.30/hr on 6/1/2016); Add \$1.25/hr on 6/1/2017. Premium Increase(s): DOT PREMIUMS: 1) Pay two times the hourly basic rate on Sunday, New Year's Day, Memorial Day, Independence Day, Labor Day, Thanksgiving Day & Christmas Day. 2) Add \$1.50/hr night work premium. See DOT'S website for details about the applicability of this night work premium at: <a href="http://www.dot.wi.gov/business/civilrights/laborwages/pwc.htm">http://www.dot.wi.gov/business/civilrights/laborwages/pwc.htm</a> .	36.72	20.40	57.12
532	Backhoe (Track Type) Having a Mfgr.'s Rated Capacity of 130,000 Lbs. or Over; Caisson Rig; Crane, Tower Crane, Portable Tower, Pedestal Tower or Derrick, With Boom, Leads &/or Jib Lengths Measuring 175 Ft or Under; Crane, Tower Crane, Portable Tower, Pedestal Tower or Derrick, With or Without Attachments, With a Lifting Capacity of 100 Tons or Under, Self-Erecting Tower Crane With A Lifting Capacity Of 4,000 Lbs., & Under; Dredge (NOT Performing Work on the Great Lakes); Licensed Boat Pilot (NOT Performing Work on the Great Lakes); Pile Driver. Future Increase(s): Add \$1.75/hr on 6/1/2014); Add \$1.25/hr on 6/1/2015); Add \$1.30/hr on 6/1/2016); Add \$1.25/hr on 6/1/2017. Premium Increase(s): DOT PREMIUMS: 1) Pay two times the hourly basic rate on Sunday, New Year's Day, Memorial Day, Independence Day, Labor Day, Thanksgiving Day & Christmas Day. 2) Add \$1.50/hr night work premium. See DOT'S website for details about the applicability of this night work premium at: <a href="http://www.dot.wi.gov/business/civilrights/laborwages/pwc.htm">http://www.dot.wi.gov/business/civilrights/laborwages/pwc.htm</a> .	36.22	20.40	56.62

**Fringe Benefits Must Be Paid On All Hours Worked**

<u>CODE</u>	<u>TRADE OR OCCUPATION</u>	<u>HOURLY BASIC RATE OF PAY</u> \$	<u>HOURLY FRINGE BENEFITS</u> \$	<u>TOTAL</u> \$
533	<p>Air Track, Rotary or Percussion Drilling Machine &amp;/or Hammers, Blaster; Asphalt Heater, Planer &amp; Scarifier; Asphalt Milling Machine; Asphalt Screed; Automatic Subgrader (Concrete); Backhoe (Track Type) Having a Mfgr.'s Rated Capacity of Under 130,000 Lbs., Backhoe (Mini, 15,000 Lbs. &amp; Under); Bituminous (Asphalt) Plant &amp; Paver, Screed; Boatmen (NOT Performing Work on the Great Lakes); Boring Machine (Directional, Horizontal or Vertical); Bridge (Bidwell) Paver; Bulldozer or Endloader; Concrete Batch Plant, Batch Hopper; Concrete Breaker (Large, Auto, Vibratory/Sonic, Manual or Remote); Concrete Bump Cutter, Grinder, Planing or Grooving Machine; Concrete Conveyor System; Concrete Laser/Screed; Concrete Paver (Slipform); Concrete Pump, Concrete Conveyor (Rotec or Bidwell Type); Concrete Slipform Placer Curb &amp; Gutter Machine; Concrete Spreader &amp; Distributor; Crane (Carry Deck, Mini) or Truck Mounted Hydraulic Crane (10 Tons or Under); Crane Wlth a Lifting Capacity of 25 Tons or Under; Forestry Equipment, Timbco, Tree Shear, Tub Grinder, Processor; Gradall (Cruz-Aire Type); Grader or Motor Patrol; Grout Pump; Hydro-Blaster (10,000 PSI or Over); Loading Machine (Conveyor); Material or Stack Hoist; Mechanic or Welder; Milling Machine; Post Hole Digger or Driver; Roller (Over 5 Ton); Scraper (Self Propelled or Tractor Drawn) 5 cu yds or More Capacity; Shoulder Widener; Sideboom; Skid Rig; Stabilizing or Concrete Mixer (Self-Propelled or 14S or Over); Straddle Carrier or Travel Lift; Tractor (Scraper, Dozer, Pusher, Loader); Tractor or Truck Mounted Hydraulic Backhoe; Trencher (Wheel Type or Chain Type); Tube Finisher; Tugger (NOT Performing Work on the Great Lakes); Winches &amp; A-Frames.</p> <p>Future Increase(s):                      Add \$1.75/hr on 6/1/2014); Add \$1.25/hr on 6/1/2015);                      Add \$1.30/hr on 6/1/2016); Add \$1.25/hr on 6/1/2017.</p> <p>Premium Increase(s):                      DOT PREMIUMS: 1) Pay two times the hourly basic rate on Sunday, New Year's Day, Memorial Day, Independence Day, Labor Day, Thanksgiving Day &amp; Christmas Day. 2) Add \$1.50/hr night work premium.                      See DOT'S website for details about the applicability of this night work premium at: <a href="http://www.dot.wi.gov/business/civilrights/laborwages/pwc.htm">http://www.dot.wi.gov/business/civilrights/laborwages/pwc.htm</a>.</p>	35.72	20.40	56.12

<b>Fringe Benefits Must Be Paid On <u>All</u> Hours Worked</b>		<b>HOURLY BASIC RATE OF PAY</b>	<b>HOURLY FRINGE BENEFITS</b>	<b>TOTAL</b>
<b>CODE</b>	<b>TRADE OR OCCUPATION</b>	<b>\$</b>	<b>\$</b>	<b>\$</b>
534	<p>Belting, Burlap, Texturing Machine; Broom or Sweeper; Compactor (Self-Propelled or Tractor Mounted, Towed &amp; Light Equipment); Concrete Finishing Machine (Road Type); Environmental Burner; Farm or Industrial Type Tractor; Fireman (Asphalt Plant, Pile Driver &amp; Derrick NOT Performing Work on the Great Lakes); Forklift; Greaser; Hoist (Tugger, Automatic); Jeep Digger; Joint Sawyer (Multiple Blade); Launch (NOT Performing Work on the Great Lakes); Lift Slab Machine; Mechanical Float; Mulcher; Power Subgrader; Robotic Tool Carrier (With or Without Attachments); Roller (Rubber Tire, 5 Ton or Under); Self Propelled Chip Spreader; Shouldering Machine; Skid Steer Loader (With or Without Attachments); Telehandler; Tining or Curing Machine.</p> <p>Future Increase(s): Add \$1.75/hr on 6/1/2014); Add \$1.25/hr on 6/1/2015); Add \$1.30/hr on 6/1/2016); Add \$1.25/hr on 6/1/2017.</p> <p>Premium Increase(s): DOT PREMIUMS: 1) Pay two times the hourly basic rate on Sunday, New Year's Day, Memorial Day, Independence Day, Labor Day, Thanksgiving Day &amp; Christmas Day. 2) Add \$1.50/hr night work premium. See DOT'S website for details about the applicability of this night work premium at: <a href="http://www.dot.wi.gov/business/civilrights/laborwages/pwc.htm">http://www.dot.wi.gov/business/civilrights/laborwages/pwc.htm</a>.</p>	35.46	20.40	55.86
535	<p>Air Compressor (&amp;/or 400 CFM or Over); Air, Electric or Hydraulic Jacking System; Augers (Vertical &amp; Horizontal); Automatic Belt Conveyor &amp; Surge Bin; Boiler (Temporary Heat); Concrete Proportioning Plant; Crusher, Screening or Wash Plant; Generator (&amp;/or 150 KW or Over); Heaters (Mechanical); High Pressure Utility Locating Machine (Daylighting Machine); Mudjack; Oiler; Prestress Machine; Pug Mill; Pump (3 Inch or Over) or Well Points; Rock, Stone Breaker; Screed (Milling Machine); Stump Chipper; Tank Car Heaters; Vibratory Hammer or Extractor, Power Pack.</p> <p>Future Increase(s): Add \$1.75/hr on 6/1/2014); Add \$1.25/hr on 6/1/2015); Add \$1.30/hr on 6/1/2016); Add \$1.25/hr on 6/1/2017.</p> <p>Premium Increase(s): DOT PREMIUMS: 1) Pay two times the hourly basic rate on Sunday, New Year's Day, Memorial Day, Independence Day, Labor Day, Thanksgiving Day &amp; Christmas Day. 2) Add \$1.50/hr night work premium. See DOT'S website for details about the applicability of this night work premium at: <a href="http://www.dot.wi.gov/business/civilrights/laborwages/pwc.htm">http://www.dot.wi.gov/business/civilrights/laborwages/pwc.htm</a>.</p>	35.17	20.40	55.57
536	Fiber Optic Cable Equipment.	26.69	16.65	43.34
537	Work Performed on the Great Lakes Including Diver; Wet Tender or Hydraulic Dredge Engineer.	38.80	20.17	58.97
538	Work Performed on the Great Lakes Including 70 Ton & Over Tug Operator; Assistant Hydraulic Dredge Engineer; Crane or Backhoe Operator; Hydraulic Dredge Leverman or Diver's Tender; Mechanic or Welder.	38.80	20.17	58.97

<b>Fringe Benefits Must Be Paid On <u>All</u> Hours Worked</b>		<b>HOURLY BASIC RATE OF PAY</b>	<b>HOURLY FRINGE BENEFITS</b>	<b>TOTAL</b>
<b>CODE</b>	<b>TRADE OR OCCUPATION</b>	<b>\$</b>	<b>\$</b>	<b>\$</b>
539	Work Performed on the Great Lakes Including Deck Equipment Operator or Machineryman (Maintains Cranes Over 50 Tons or Backhoes 115,000 Lbs. or More); Tug, Launch or Loader, Dozer or Like Equipment When Operated on a Barge, Breakwater Wall, Slip, Dock or Scow, Deck Machinery.	34.50	20.04	54.54
540	Work Performed on the Great Lakes Including Deck Equipment Operator, Machineryman or Fireman (Operates 4 Units or More or Maintains Cranes 50 Tons or Under or Backhoes 115,000 Lbs. or Under); Deck Hand, Deck Engineer or Assistant Tug Operator; Off Road Trucks-Great Lakes ONLY.	34.50	20.04	54.54

<b>LOCAL STREET OR MISCELLANEOUS PAVING CONSTRUCTION</b>
--

Includes roads, streets, alleys, trails, bridges, paths, racetracks, parking lots and driveways (except residential or agricultural), public sidewalks or other similar projects (excluding projects awarded by the Wisconsin Department of Transportation).

---

**SKILLED TRADES**

---

Fringe Benefits Must Be Paid On <u>All</u> Hours Worked		HOURLY BASIC RATE OF PAY	HOURLY FRINGE BENEFITS	TOTAL
<u>CODE</u>	<u>TRADE OR OCCUPATION</u>	\$	\$	\$
103	Bricklayer, Blocklayer or Stonemason	35.80	16.87	52.67
105	Carpenter	32.93	19.99	52.92
107	Cement Finisher	30.09	17.53	47.62
109	Electrician	31.27	22.81	54.08
111	Fence Erector	16.00	3.33	19.33
116	Ironworker	30.51	22.97	53.48
118	Line Constructor (Electrical)	38.25	17.63	55.88
124	Painter	29.52	18.84	48.36
125	Pavement Marking Operator	30.00	0.00	30.00
126	Piledriver	29.06	25.46	54.52
133	Rofer or Waterproofer	29.40	15.55	44.95
137	Teledata Technician or Installer	24.75	16.08	40.83
143	Tuckpointer, Caulker or Cleaner	34.57	16.42	50.99
144	Underwater Diver (Except on Great Lakes)	38.80	20.17	58.97
150	Heavy Equipment Operator - ELECTRICAL LINE CONSTRUCTION ONLY	34.43	15.24	49.67
151	Light Equipment Operator -ELECTRICAL LINE CONSTRUCTION ONLY	30.60	14.86	45.46
152	Heavy Truck Driver - ELECTRICAL LINE CONSTRUCTION ONLY	26.78	13.63	40.41
153	Light Truck Driver - ELECTRICAL LINE CONSTRUCTION ONLY	24.86	12.97	37.83
154	Groundman - ELECTRICAL LINE CONSTRUCTION ONLY	21.04	11.74	32.78

---

**TRUCK DRIVERS**

---

Fringe Benefits Must Be Paid On <u>All</u> Hours Worked		HOURLY BASIC RATE OF PAY	HOURLY FRINGE BENEFITS	TOTAL
<u>CODE</u>	<u>TRADE OR OCCUPATION</u>	\$	\$	\$
201	Single Axle or Two Axle	30.00	15.00	45.00

<b>Fringe Benefits Must Be Paid On <u>All</u> Hours Worked</b>		<b>HOURLY BASIC RATE OF PAY</b>	<b>HOURLY FRINGE BENEFITS</b>	<b>TOTAL</b>
<b>CODE</b>	<b>TRADE OR OCCUPATION</b>	<b>\$</b>	<b>\$</b>	<b>\$</b>
203	Three or More Axle	18.00	0.00	18.00
204	Articulated, Euclid, Dumptor, Off Road Material Hauler	32.89	18.96	51.85
205	Pavement Marking Vehicle	18.00	0.00	18.00
206	Shadow or Pilot Vehicle	30.00	15.00	45.00
207	Truck Mechanic	18.00	0.00	18.00

**LABORERS**

<b>Fringe Benefits Must Be Paid On <u>All</u> Hours Worked</b>		<b>HOURLY BASIC RATE OF PAY</b>	<b>HOURLY FRINGE BENEFITS</b>	<b>TOTAL</b>
<b>CODE</b>	<b>TRADE OR OCCUPATION</b>	<b>\$</b>	<b>\$</b>	<b>\$</b>
301	General Laborer	23.07	18.07	41.14
303	Landscaper Future Increase(s): Add \$1.60/hr on 6/1/14. Premium Increase(s): DOT PREMIUMS: 1) Pay two times the hourly basic rate on Sunday, New Year's Day, Memorial Day, Independence Day, Labor Day, Thanksgiving Day & Christmas Day. 2) Add \$1.25/hr for work on projects involving temporary traffic control setup, for lane and shoulder closures, when work under artificial illumination conditions is necessary as required by the project provisions (including prep time prior to and/or cleanup after such time period).	29.04	14.63	43.67
304	Flagperson or Traffic Control Person	17.41	10.10	27.51
311	Fiber Optic Laborer (Outside, Other Than Concrete Encased)	17.69	15.50	33.19
314	Railroad Track Laborer	13.50	4.06	17.56

**HEAVY EQUIPMENT OPERATORS  
CONCRETE PAVEMENT OR BRIDGE WORK**

<b>Fringe Benefits Must Be Paid On <u>All</u> Hours Worked</b>		<b>HOURLY BASIC RATE OF PAY</b>	<b>HOURLY FRINGE BENEFITS</b>	<b>TOTAL</b>
<b>CODE</b>	<b>TRADE OR OCCUPATION</b>	<b>\$</b>	<b>\$</b>	<b>\$</b>
541	Crane, Tower Crane, Pedestal Tower or Derrick, With or Without Attachments, With a Lifting Capacity of Over 100 Tons, Self-Erecting Tower Crane With a Lifting Capacity Of Over 4,000 Lbs., Crane With Boom Dollies; Crane, Tower Crane, Pedestal Tower or Derrick, With Boom, Leads &/or Jib Lengths Measuring 176 Ft or Over; Master Mechanic. Future Increase(s): Add \$1.75/hr on 6/1/2014); Add \$1.25/hr on 6/1/2015); Add \$1.30/hr on 6/1/2016); Add \$1.25/hr on 6/1/2017. Premium Increase(s): DOT PREMIUMS: 1) Pay two times the hourly basic rate on Sunday, New Year's Day, Memorial Day, Independence Day, Labor Day, Thanksgiving Day & Christmas Day. 2) Add \$1.50/hr night work premium. See DOT'S website for details about the applicability of this night work premium at: <a href="http://www.dot.wi.gov/business/civilrights/laborwages/pwc.htm">http://www.dot.wi.gov/business/civilrights/laborwages/pwc.htm</a> .	36.72	20.40	57.12
542	Backhoe (Track Type) Having a Mfgr.'s Rated Capacity of 130,000 Lbs. or Over; Caisson Rig; Crane, Tower Crane, Portable Tower, Pedestal Tower or Derrick, With or Without Attachments, With a Lifting Capacity of 100 Tons or Under, Self-Erecting Tower Crane With a Lifting Capacity of 4,000 Lbs. & Under; Crane, Tower Crane Portable Tower, Pedestal Tower or Derrick, With Boom, Leads &/or Jib Lengths Measuring 175 Ft or Under; Dredge (NOT Performing Work on the Great Lakes); Licensed Boat Pilot (NOT Performing Work on the Great Lakes); Pile Driver. Future Increase(s): Add \$1.75/hr on 6/1/2014); Add \$1.25/hr on 6/1/2015); Add \$1.30/hr on 6/1/2016); Add \$1.25/hr on 6/1/2017. Premium Increase(s): DOT PREMIUMS: 1) Pay two times the hourly basic rate on Sunday, New Year's Day, Memorial Day, Independence Day, Labor Day, Thanksgiving Day & Christmas Day. 2) Add \$1.50/hr night work premium. See DOT'S website for details about the applicability of this night work premium at: <a href="http://www.dot.wi.gov/business/civilrights/laborwages/pwc.htm">http://www.dot.wi.gov/business/civilrights/laborwages/pwc.htm</a> .	36.22	20.40	56.62

<b>Fringe Benefits Must Be Paid On <u>All</u> Hours Worked</b>		<b>HOURLY BASIC RATE OF PAY</b>	<b>HOURLY FRINGE BENEFITS</b>	<b>TOTAL</b>
<b>CODE</b>	<b>TRADE OR OCCUPATION</b>	<b>\$</b>	<b>\$</b>	<b>\$</b>
543	<p>Air Track, Rotary or Percussion Drilling Machine &amp;/or Hammers, Blaster; Automatic Subgrader (Concrete); Backhoe (Track Type) Having a Mfgr.'s Rated Capacity of Under 130,000 Lbs., Backhoe (Mini, 15,000 Lbs. &amp; Under); Boring Machine (Directional, Horizontal or Vertical); Bridge (Bidwell) Paver; Bulldozer or Endloader; Concrete Batch Plant, Batch Hopper; Concrete Breaker (Large, Auto, Vibratory/Sonic, Manual or Remote); Concrete Bump Cutter, Grinder, Planing or Grooving Machine; Concrete Conveyor System; Concrete Laser/Screed; Concrete Paver (Slipform); Concrete Pump, Concrete Conveyor (Rotec or Bidwell Type); Concrete Slipform Placer Curb &amp; Gutter Machine; Concrete Spreader &amp; Distributor; Crane (Carry Deck, Mini) or Truck Mounted Hydraulic Crane (10 Tons or Under); Crane With a Lifting Capacity of 25 Tons or Under; Forestry Equipment, Timbco, Tree Shear, Tub Grinder, Processor; Gradall (Cruz-Aire Type); Grader or Motor Patrol; Grout Pump; Hydro-Blaster (10,000 PSI or Over); Loading Machine (Conveyor); Manhoist; Material or Stack Hoist; Mechanic or Welder; Milling Machine; Post Hole Digger or Driver; Scraper (Self Propelled or Tractor Drawn) 5 cu yds or More Capacity; Shoulder Widener; Sideboom; Skid Rig; Stabilizing or Concrete Mixer (Self-Propelled or 14S or Over); Straddle Carrier or Travel Lift; Tractor (Scraper, Dozer, Pusher, Loader); Tractor or Truck Mounted Hydraulic Backhoe; Trencher (Wheel Type or Chain Type); Tube Finisher; Tugger (NOT Performing Work on the Great Lakes); Winches &amp; A-Frames.</p> <p>Future Increase(s):            Add \$1.75/hr on 6/1/2014); Add \$1.25/hr on 6/1/2015);            Add \$1.30/hr on 6/1/2016); Add \$1.25/hr on 6/1/2017.</p> <p>Premium Increase(s):            DOT PREMIUMS: 1) Pay two times the hourly basic rate on Sunday, New Year's Day, Memorial Day, Independence Day, Labor Day, Thanksgiving Day &amp; Christmas Day. 2) Add \$1.50/hr night work premium.            See DOT'S website for details about the applicability of this night work premium at: <a href="http://www.dot.wi.gov/business/civilrights/laborwages/pwc.htm">http://www.dot.wi.gov/business/civilrights/laborwages/pwc.htm</a>.</p>	35.72	20.40	56.12
544	<p>Backfiller; Belting, Burlap, Texturing Machine; Broom or Sweeper; Compactor (Self-Propelled or Tractor Mounted, Towed &amp; Light Equipment); Concrete Finishing Machine (Road Type); Environmental Burner; Farm or Industrial Type Tractor; Fireman (Pile Driver &amp; Derrick NOT Performing Work on the Great Lakes); Forklift; Greaser; Jeep Digger; Joint Sawyer (Multiple Blade); Launch (NOT Performing Work on the Great Lakes); Lift Slab Machine; Mechanical Float; Mulcher; Power Subgrader; Robotic Tool Carrier (With or Without Attachments); Self Propelled Chip Spreader; Shouldering Machine; Skid Steer Loader (With or Without Attachments); Telehandler; Tining or Curing Machine.</p>	33.96	19.79	53.75
545	<p>Air Compressor (&amp;/or 400 CFM or Over); Air, Electric or Hydraulic Jacking System; Automatic Belt Conveyor &amp; Surge Bin; Boiler (Temporary Heat); Concrete Proportioning Plant; Crusher, Screening or Wash Plant; Generator (&amp;/or 150 KW or Over); Heaters (Mechanical); High Pressure Utility Locating Machine (Daylighting Machine); Mudjack; Oiler; Prestress Machine; Pug Mill; Pump (3 Inch or Over) or Well Points; Rock, Stone Breaker; Screed (Milling Machine); Stump Chipper; Tank Car Heaters; Vibratory Hammer or Extractor, Power Pack.</p>	30.32	18.46	48.78
546	Fiber Optic Cable Equipment.	26.69	16.65	43.34

<b>Fringe Benefits Must Be Paid On <u>All</u> Hours Worked</b>		<b>HOURLY BASIC RATE OF PAY</b>	<b>HOURLY FRINGE BENEFITS</b>	<b>TOTAL</b>
<b>CODE</b>	<b>TRADE OR OCCUPATION</b>	<b>\$</b>	<b>\$</b>	<b>\$</b>
547	Work Performed on the Great Lakes Including Diver; Wet Tender or Hydraulic Dredge Engineer.	38.80	20.17	58.97
548	Work Performed on the Great Lakes Including 70 Ton & Over Tug Operator; Assistant Hydraulic Dredge Engineer; Crane or Backhoe Operator; Hydraulic Dredge Leverman or Diver's Tender; Mechanic or Welder.	38.80	20.17	58.97
549	Work Performed on the Great Lakes Including Deck Equipment Operator or Machineryman (Maintains Cranes Over 50 Tons or Backhoes 115,000 Lbs. or more); Tug, Launch or Loader, Dozer or Like Equipment When Operated on a Barge, Breakwater Wall, Slip, Dock or Scow, Deck Machinery.	34.50	20.04	54.54
550	Work Performed on the Great Lakes Including Deck Equipment Operator; Machineryman or Fireman (Operates 4 Units or More or Maintains Cranes 50 Tons or Under or Backhoes 115,000 Lbs. or Under); Deck Hand, Deck Engineer or Assistant Tug Operator; Off Road Trucks - Great Lakes ONLY.	34.50	20.04	54.54

**HEAVY EQUIPMENT OPERATORS  
ASPHALT PAVEMENT OR OTHER WORK**

<b>Fringe Benefits Must Be Paid On <u>All</u> Hours Worked</b>		<b>HOURLY BASIC RATE OF PAY</b>	<b>HOURLY FRINGE BENEFITS</b>	<b>TOTAL</b>
<b>CODE</b>	<b>TRADE OR OCCUPATION</b>	<b>\$</b>	<b>\$</b>	<b>\$</b>
551	Crane, Tower Crane, Pedestal Tower or Derrick, With or Without Attachments, With a Lifting Capacity of Over 100 Tons, Self Erecting Tower Crane With a Lifting Capacity of Over 4,000 Lbs., Crane With Boom Dollies; Crane, Tower Crane, Pedestal Tower or Derrick, With Boom, Leads and/or Jib Lengths Measuring 176 Ft or Over; Master Mechanic.	39.16	19.10	58.26
552	Backhoe (Track Type) Having a Mfgr.'s Rated Capacity of 130,000 Lbs. or Over; Caisson Rig; Crane, Tower Crane, Portable Tower, Pedestal Tower or Derrick, With or Without Attachments, With a Lifting Capacity of 100 Tons or Under, Self-Erecting Tower Crane With a Lifting Capacity Of 4,000 Lbs. & Under; Crane, Tower Crane, Portable Tower, Pedestal Tower or Derrick, With Boom, Leads &/or Jib Lengths Measuring 175 Ft or Under; Dredge (NOT Performing Work on the Great Lakes); Licensed Boat Pilot (NOT Performing Work on the Great Lakes); Pile Driver. Future Increase(s): Add \$1.75/hr on 6/1/2014); Add \$1.25/hr on 6/1/2015); Add \$1.30/hr on 6/1/2016); Add \$1.25/hr on 6/1/2017. Premium Increase(s): DOT PREMIUMS: 1) Pay two times the hourly basic rate on Sunday, New Year's Day, Memorial Day, Independence Day, Labor Day, Thanksgiving Day & Christmas Day. 2) Add \$1.50/hr night work premium. See DOT'S website for details about the applicability of this night work premium at: <a href="http://www.dot.wi.gov/business/civilrights/laborwages/pwc.htm">http://www.dot.wi.gov/business/civilrights/laborwages/pwc.htm</a> .	36.22	20.40	56.62

<b>Fringe Benefits Must Be Paid On <u>All</u> Hours Worked</b>		<b>HOURLY BASIC RATE OF PAY</b>	<b>HOURLY FRINGE BENEFITS</b>	<b>TOTAL</b>
<b>CODE</b>	<b>TRADE OR OCCUPATION</b>	<b>\$</b>	<b>\$</b>	<b>\$</b>
553	<p>Air, Track, Rotary or Percussion Drilling Machine &amp;/or Hammers, Blaster; Asphalt Heater, Planer &amp; Scarifier; Asphalt Milling Machine; Asphalt Screed; Backhoe (Track Type) Having a Mfgr.'s Rated Capacity of Under 130,000 Lbs., Backhoe (Mini, 15,000 Lbs. &amp; Under); Bituminous (Asphalt) Plant &amp; Paver, Screed; Boring Machine (Directional, Horizontal or Vertical); Bulldozer or Endloader; Concrete Breaker (Large, Auto, Vibratory/Sonic, Manual or Remote); Concrete Conveyor System; Concrete Laser/Screed; Concrete Slipform Placer Curb &amp; Gutter Machine; Crane (Carry Deck, Mini) or Truck Mounted Hydraulic Crane (10 Tons or Under); Crane With a Lifting Capacity of 25 Tons or Under; Forestry Equipment, Timbco, Tree Shear, Tub Grinder, Processor; Gradall (Cruz-Aire Type); Grader or Motor Patrol; Hydro-Blaster (10,000 PSI or Over); Loading Machine (Conveyor); Manhoist; Material or Stack Hoist; Mechanic or Welder; Milling Machine; Post Hole Digger or Driver; Railroad Track Rail Leveling Machine, Tie Placer, Extractor, Tamper, Stone Leveler or Rehabilitation Equipment; Roller (Over 5 Ton); Scraper (Self Propelled or Tractor Drawn) 5 cu yds or More Capacity; Shoulder Widener; Sideboom; Skid Rig; Stabilizing or Concrete Mixer (Self-Propelled or 14S or Over); Tractor (Scraper, Dozer, Pusher, Loader); Tractor or Truck Mounted Hydraulic Backhoe; Trencher (Wheel Type or Chain Type); Tube Finisher; Tugger (NOT Performing Work on the Great Lakes); Winches &amp; A-Frames.</p> <p>Future Increase(s):                      Add \$1.75/hr on 6/1/2014; Add \$1.25/hr on 6/1/2015;                      Add \$1.30/hr on 6/1/2016; Add \$1.25/hr on 6/1/2017.</p>	35.17	20.05	55.22
554	<p>Backfiller; Broom or Sweeper; Compactor (Self-Propelled or Tractor Mounted, Towed &amp; Light Equipment); Concrete Finishing Machine (Road Type); Environmental Burner; Farm or Industrial Type Tractor; Fireman (Asphalt Plant, Pile Driver &amp; Derrick NOT Performing Work on the Great Lakes); Forklift; Greaser; Hoist (Tugger, Automatic); Jeep Digger; Joint Sawyer (Multiple Blade); Launch (NOT Performing Work on the Great Lakes); Lift Slab Machine; Mechanical Float; Mulcher; Power Subgrader; Robotic Tool Carrier (With or Without Attachments); Roller (Rubber Tire, 5 Ton or Under); Self-Propelled Chip Spreader; Shouldering Machine; Skid Steer Loader (With or Without Attachments); Telehandler.</p> <p>Future Increase(s):                      Add \$1.75/hr on 6/1/2014; Add \$1.25/hr on 6/1/2015;                      Add \$1.30/hr on 6/1/2016; Add \$1.25/hr on 6/1/2017.</p>	35.17	20.05	55.22

**Fringe Benefits Must Be Paid On All Hours Worked**

<u>CODE</u>	<u>TRADE OR OCCUPATION</u>	<u>HOURLY BASIC RATE OF PAY</u> \$	<u>HOURLY FRINGE BENEFITS</u> \$	<u>TOTAL</u> \$
555	<p>Air Compressor (&amp;/or 400 CFM or Over); Air, Electric or Hydraulic Jacking System; Augers (Vertical &amp; Horizontal); Automatic Belt Conveyor &amp; Surge Bin; Boiler (Temporary Heat); Crusher, Screening or Wash Plant; Generator (&amp;/or 150 KW or Over); Heaters (Mechanical); High Pressure Utility Locating Machine (Daylighting Machine); Mudjack; Oiler; Prestress Machine; Pug Mill; Pump (3 Inch or Over) or Well Points; Rock, Stone Breaker; Screed (Milling Machine); Stump Chipper; Tank Car Heaters; Vibratory Hammer or Extractor, Power Pack.</p> <p>Future Increase(s):                      Add \$1.75/hr on 6/1/2014); Add \$1.25/hr on 6/1/2015);                      Add \$1.30/hr on 6/1/2016); Add \$1.25/hr on 6/1/2017.</p> <p>Premium Increase(s):                      DOT PREMIUMS: 1) Pay two times the hourly basic rate on Sunday, New Year's Day, Memorial Day, Independence Day, Labor Day, Thanksgiving Day &amp; Christmas Day. 2) Add \$1.50/hr night work premium.                      See DOT'S website for details about the applicability of this night work premium at: <a href="http://www.dot.wi.gov/business/civilrights/laborwages/pwc.htm">http://www.dot.wi.gov/business/civilrights/laborwages/pwc.htm</a>.</p>	35.17	20.40	55.57
556	Fiber Optic Cable Equipment.	26.69	16.65	43.34

<b>RESIDENTIAL OR AGRICULTURAL CONSTRUCTION</b>
---

Includes single family houses or apartment buildings of no more than four (4) stories in height and all buildings, structures or facilities that are primarily used for agricultural or farming purposes, excluding commercial buildings. For classification purposes, the exterior height of a residential building, in terms of stories, is the primary consideration. All incidental items such as site work, driveways, parking lots, private sidewalks, private septic systems or sewer and water laterals connected to a public system and swimming pools are included within this definition. Residential buildings of five (5) stories and above are NOT included within this definition.

---

**SKILLED TRADES**

---

<u>CODE</u>	<u>TRADE OR OCCUPATION</u>	Fringe Benefits Must Be Paid On <u>All</u> Hours Worked		
		<u>HOURLY BASIC RATE OF PAY</u> \$	<u>HOURLY FRINGE BENEFITS</u> \$	<u>TOTAL</u> \$
101	Acoustic Ceiling Tile Installer Future Increase(s): Add \$1.25/hr on 6/2/2014.	33.68	19.81	53.49
102	Boilermaker	26.00	4.73	30.73
103	Bricklayer, Blocklayer or Stonemason	23.74	8.31	32.05
104	Cabinet Installer	25.00	0.00	25.00
105	Carpenter	21.00	15.34	36.34
106	Carpet Layer or Soft Floor Coverer	13.00	0.00	13.00
107	Cement Finisher	23.50	13.19	36.69
108	Drywall Taper or Finisher	25.00	5.00	30.00
109	Electrician	25.00	2.43	27.43
110	Elevator Constructor	43.21	26.06	69.27
111	Fence Erector	18.00	1.38	19.38
112	Fire Sprinkler Fitter	52.82	5.54	58.36
113	Glazier	37.13	12.29	49.42
114	Heat or Frost Insulator	30.00	0.00	30.00
115	Insulator (Batt or Blown)	17.00	0.50	17.50
116	Ironworker	31.25	19.46	50.71
117	Lather	21.00	15.34	36.34
119	Marble Finisher	26.89	19.18	46.07
120	Marble Mason	23.74	8.31	32.05
121	Metal Building Erector	17.00	3.82	20.82
123	Overhead Door Installer	19.00	0.13	19.13
124	Painter	29.52	2.52	32.04

<b>Fringe Benefits Must Be Paid On <u>All</u> Hours Worked</b>		<b>HOURLY BASIC RATE OF PAY</b>	<b>HOURLY FRINGE BENEFITS</b>	<b>TOTAL</b>
<b>CODE</b>	<b>TRADE OR OCCUPATION</b>	<b>\$</b>	<b>\$</b>	<b>\$</b>
125	Pavement Marking Operator	30.00	0.00	30.00
129	Plasterer	22.00	0.00	22.00
130	Plumber	37.97	19.84	57.81
132	Refrigeration Mechanic	19.75	8.83	28.58
133	Roofer or Waterproofor	29.40	16.35	45.75
134	Sheet Metal Worker	25.92	13.12	39.04
135	Steamfitter	31.72	16.10	47.82
137	Teledata Technician or Installer	24.75	10.87	35.62
138	Temperature Control Installer	18.00	0.50	18.50
139	Terrazzo Finisher	26.89	19.18	46.07
140	Terrazzo Mechanic	30.20	18.42	48.62
141	Tile Finisher	23.77	16.50	40.27
142	Tile Setter	30.00	0.00	30.00
143	Tuckpointer, Caulker or Cleaner	28.00	0.00	28.00
146	Well Driller or Pump Installer	27.60	0.00	27.60
147	Siding Installer	16.00	0.62	16.62

**TRUCK DRIVERS**

<b>Fringe Benefits Must Be Paid On <u>All</u> Hours Worked</b>		<b>HOURLY BASIC RATE OF PAY</b>	<b>HOURLY FRINGE BENEFITS</b>	<b>TOTAL</b>
<b>CODE</b>	<b>TRADE OR OCCUPATION</b>	<b>\$</b>	<b>\$</b>	<b>\$</b>
201	Single Axle or Two Axle	17.25	4.56	21.81
203	Three or More Axle	23.17	13.32	36.49
205	Pavement Marking Vehicle	23.17	13.32	36.49
207	Truck Mechanic	19.00	1.85	20.85

**LABORERS**

<b>Fringe Benefits Must Be Paid On <u>All</u> Hours Worked</b>		<b>HOURLY BASIC RATE OF PAY</b>	<b>HOURLY FRINGE BENEFITS</b>	<b>TOTAL</b>
<b>CODE</b>	<b>TRADE OR OCCUPATION</b>	<b>\$</b>	<b>\$</b>	<b>\$</b>
301	General Laborer	18.00	10.64	28.64
302	Asbestos Abatement Worker	17.00	3.86	20.86

<b>Fringe Benefits Must Be Paid On <u>All</u> Hours Worked</b>		<b>HOURLY BASIC RATE OF PAY</b>	<b>HOURLY FRINGE BENEFITS</b>	<b>TOTAL</b>
<b>CODE</b>	<b>TRADE OR OCCUPATION</b>	<b>\$</b>	<b>\$</b>	<b>\$</b>
303	Landscaper	14.20	1.37	15.57
311	Fiber Optic Laborer (Outside, Other Than Concrete Encased)	17.69	15.50	33.19
315	Final Construction Clean-Up Worker	28.32	16.11	44.43

**HEAVY EQUIPMENT OPERATORS  
RESIDENTIAL OR AGRICULTURAL CONSTRUCTION**

<b>Fringe Benefits Must Be Paid On <u>All</u> Hours Worked</b>		<b>HOURLY BASIC RATE OF PAY</b>	<b>HOURLY FRINGE BENEFITS</b>	<b>TOTAL</b>
<b>CODE</b>	<b>TRADE OR OCCUPATION</b>	<b>\$</b>	<b>\$</b>	<b>\$</b>
557	Asphalt Heater, Planer & Scarifier; Asphalt Milling Machine; Asphalt Screed; Backhoe (Track Type); Backhoe (Mini, 15,000 Lbs. & Under); Bituminous (Asphalt) Plant & Paver, Screed; Boring Machine (Directional, Horizontal or Vertical); Bulldozer or Endloader; Concrete Breaker (Large, Auto, Vibratory/Sonic, Manual or Remote); Concrete Bump Cutter, Grinder, Planing or Grooving Machine; Concrete Conveyor System; Concrete Laser/Screed; Concrete Paver (Slipform); Concrete Pump, Concrete Conveyor (Rotec or Bidwell Type); Concrete Slipform Placer Curb & Gutter Machine; Concrete Spreader & Distributor; Crane (Carry Deck, Mini) or Truck Mounted Hydraulic Crane (10 Tons or Under); Crane With a Lifting Capacity of 25 Tons or Under; Crane, Shovel, Dragline, Clamshells; Forestry Equipment, TImbco, Tree Shear, Tub Grinder, Processor; Grader or Motor Patrol; Grout Pump; Hydro-Blaster (10,000 PSI or Over); Loading Machine (Conveyor); Manhoist; Material or Stack Hoist; Mechanic or Welder; Milling Machine; Roller (Over 5 Ton); Scraper (Self Propelled or Tractor Drawn) 5 cu yds or More Capacity; Shoulder Widener; Skid Rig; Stabilizing or Concrete Mixer (Self-Propelled or 14S or Over); Tractor (Scraper, Dozer, Pusher, Loader); Tractor or Truck Mounted Hydraulic Backhoe; Tractor or Truck Mounted Hydraulic Crane (10 Tons or Under); Trencher (Wheel Type or Chain Type); Winches & A-Frames.	22.00	6.89	28.89
558	Air Compressor (&/or 400 CFM or Over); Air, Electric or Hydraulic Jacking System; Backfiller; Belting, Burlap, Texturing Machine; Boiler (Temporary Heat); Broom or Sweeper; Compactor (Self-Propelled or Tractor Mounted, Towed & Light Equipment); Concrete Finishing Machine (Road Type); Farm or Industrial Type Tractor; Forklift; Generator (&/or 150 KW or Over); Heaters (Mechanical); High Pressure Utility Locating Machine (Daylighting Machine); Jeep Digger; Lift Slab Machine; Mulcher; Oiler; Post Hole Digger or Driver; Power Subgrader; Pump (3 Inch or Over) or Well Points; Robotic Tool Carrier (With or Without Attachments); Rock, Stone Breaker; Roller (Rubber Tire, 5 Tons or Under); Screed (Milling Machine); Self Propelled Chip Spreader; Shouldering Machine; Skid Steer Loader (With or Without Attachments); Stump Chipper; Telehandler; Vibratory Hammer or Extractor, Power Pack.	16.15	1.93	18.08

\*\*\*\*\* END OF RATES \*\*\*\*\*



DEPARTMENT OF ADMINISTRATION
BUSINESS OPERATIONS DIVISION
PROCUREMENT SERVICES SECTION

Affidavit of Compliance
Disclosure of Participation in or Profits Derived from Slavery by Contractors

Company Name:
Address:
City: State: Zip:

This affidavit of compliance will be the contractor's sworn statement that publicly discloses any slavery policies sold by any companies, or profits from slavery by industries or their predecessors who are doing business with the City of Milwaukee as defined in the Milwaukee Code of Ordinances 310-14. NOTE: Effective May 13, 2014, Contractors whose company was established during the slavery era, whether or not subject to competitive bidding, shall complete this Affidavit prior to entering into a contract.

Please check one:

- This business was in existence during or prior to the slavery era (1865). I have searched any and all records for records of investments or profits from slavery, and have found no such records.
This business was in existence during or prior to the slavery era (1865). I have searched any and all records for records of investments or profits from slavery, and am disclosing the findings below.

Findings being disclosed (please attach additional pages, if necessary):

[Empty box for findings]

I hereby declare that all statements are true, accurate and complete as of the date furnished to the City of Milwaukee.

Authorized Signature:
Printed Name: Date:

Subscribed to before me on this day of , 20 , at
County, State.

Notary Public Signature

Printed Name

My commission expires:

(SEAL)

Please Return to:
DOA-BOD-Procurement Services
200 E. Wells Street, Room 601
Milwaukee, WI 53202

procurement.services@milwaukee.gov



**CITY OF MILWAUKEE  
PRIME CONTRACTOR AFFIDAVIT OF COMPLIANCE  
WITH MINIMUM WAGE SCALE AND SPECIAL AREA WORKER HOURS PROVISIONS**

STATE OF \_\_\_\_\_ ) Project Name \_\_\_\_\_  
 ) SS. \_\_\_\_\_  
 \_\_\_\_\_ County) DPW Contract No. \_\_\_\_\_

I, \_\_\_\_\_, being duly sworn, state that:

1. I am the \_\_\_\_\_ of \_\_\_\_\_, a \_\_\_\_\_  
(State)  
Corporation, partnership, or individual of \_\_\_\_\_,  
(City, Village, Township) (State)

and make this affidavit pursuant to the provisions of § 66.0903 (9), Wisconsin Statutes, and Wisconsin Administrative Code section §DWD 290.14 regarding wage and fringe benefit rates for municipal contracts for construction of public works and pursuant to Section 309-41 of the Milwaukee Code of Ordinances.

2. I have recently completed the work required under the terms of the contract dated \_\_\_\_\_, With the City of Milwaukee, Department of Public Works for the construction of all or part of the above-named public works project and make this affidavit in order to obtain my final payment.

3. I have fully complied with the wage and hour requirements as set forth in the above-referenced contract and paid overtime rates (1-1/2 times) for any work over ten (10) hours per day or forty (40) hours per week.

4. I have received similar evidence of compliance with the contract wage rates and special impact area worker hour requirements in the form of completed affidavits from each of my agents and subcontractors who worked on this project and have listed their names on the reverse side of this affidavit along with numbers and percentages of worker hours.

5. I have full and accurate records which clearly show the name, trade or occupation, and home address of every laborer, worker, or mechanic that I employed in connection with the work on this project, as well as the hours worked and actual wage and fringe benefits paid to such employees. These records will be kept at \_\_\_\_\_ in the custody of \_\_\_\_\_, whose address and telephone number are \_\_\_\_\_. These payroll records and evidence of compliance set in Paragraph 4 will be retained and made available for inspection for a period of at least **seven (7)** years following the completion of the project and will not be removed without prior notification to the commissioner of Public Works.

<u>Title</u>	<u>Officer Name</u>	<u>Address</u>
<u>President</u> _____	_____	_____
<u>Vice President</u> _____	_____	_____
<u>Secretary-Treasurer</u> _____	_____	_____

Subscribed and sworn to before me this \_\_\_\_\_  
Day of \_\_\_\_\_, 20\_\_\_\_\_

\_\_\_\_\_  
(Notary Signature)

Notary Public, State of \_\_\_\_\_

\_\_\_\_\_  
(Contractor Signature)

My commission Expires: \_\_\_\_\_

SUMMARY OF HOURS WORKED

(TARGET RESIDENCY VS TOTAL HOURS)

Name	No. of Hours of Special Impact Area Workers	% of Total Hours	No. of Hours of All Other Workers	% of Total Hours	Total of <u>All</u> Worker Hours
<b>Prime Contractor:</b>					
<b>Subcontractors:</b>					
<b>GRAND TOTAL</b>					

**CITY OF MILWAUKEE  
SUBCONTRACTOR AFFIDAVIT OF COMPLIANCE  
WITH MINIMUM WAGE SCALE AND SPECIAL AREA WORKER HOURS PROVISIONS**

STATE OF \_\_\_\_\_ ) Project Name \_\_\_\_\_  
 ) SS. \_\_\_\_\_  
 \_\_\_\_\_ County) DPW Contract No. \_\_\_\_\_

I, \_\_\_\_\_, being duly sworn, state that:

1. I am the \_\_\_\_\_ of \_\_\_\_\_, a \_\_\_\_\_  
(State)  
Corporation, partnership, or individual of \_\_\_\_\_,  
(City, Village, Township) (State)  
and make this affidavit pursuant to the provisions of § 66.0903 (9), Wisconsin Statutes, and Wisconsin  
Administrative Code section § DWD 290.13 regarding wage and fringe benefit rates for municipal contracts for  
construction of public works and pursuant to Section 309-41 of the Milwaukee Code of Ordinances.
2. I have recently completed the work required under the terms of the contract dated \_\_\_\_\_,  
With the City of Milwaukee, Department of Public Works and \_\_\_\_\_  
for the construction of all or part of the above-named public works (Name of Prime Contractor)  
project and make this affidavit in order to obtain my final payment.
3. I have fully complied with the wage and hour requirements as set forth in the above-referenced contract and paid  
overtime rates (1-1/2 times) for any work over ten (10) hours per day or forty (40) hours per week.
4. I have full and accurate records which clearly show the name, trade or occupation, and home address of every laborer,  
worker, or mechanic that I employed in connection with the work on this project, as well as the hours worked and actual  
wage and fringe benefits paid to such employees. These records will be kept at \_\_\_\_\_  
in the custody of \_\_\_\_\_, whose address and telephone number are \_\_\_\_\_  
\_\_\_\_\_. These payroll records and evidence of compliance set  
in Paragraph 4 will be retained and made available for inspection for a period of at least **seven (7)** years following the  
completion of the project and will not be removed without prior notification to the commissioner of Public Works.
5. I certify that \_\_\_\_\_ were the total number of hours worked on this project with \_\_\_\_\_ hours  
being worked by residents of the special impact area and \_\_\_\_\_ hours being worked by all other  
workers.

<u>Title</u>	<u>Officer Name</u>	<u>Address</u>
<u>President</u> _____	_____	_____
<u>Vice President</u> _____	_____	_____
<u>Secretary-Treasurer</u> _____	_____	_____

Subscribed and sworn to before me this \_\_\_\_\_  
Day of \_\_\_\_\_, 20\_\_\_\_\_

\_\_\_\_\_  
(Notary Signature)

Notary Public, State of \_\_\_\_\_

\_\_\_\_\_  
(Contractor Signature)

My commission Expires: \_\_\_\_\_

