

City Of Milwaukee
Department of Public Works
Room 501 – Frank P. Zeidler Municipal Building
841 North Broadway
Milwaukee, Wisconsin 53202-3684

INVITATION TO BID

Commissioner of Public Works
Phone: 414-286-3314

OFFICIAL NOTICE NO. 153
Project No. 1

Sealed bids for the work, material, labor, and services hereinafter described will be received at the Department of Public Works **Contract Office**, Room 506, Frank P. Zeidler Municipal Building, 841 North Broadway, Milwaukee, Wisconsin 53202-3684, no later than Tuesday, January 14, 2014, at 10:30 A.M.

IMPORTANT

This bid is your offer to perform or supply the subject matter under “DESCRIPTION” below according to the terms and conditions set forth in this Invitation to Bid, Specific Official Notice No.153 General Specifications, Detailed Specifications, Special Provisions, Plans of this particular project, the proposed contract and Special Conditions when applicable.

Your bid must meet the Detailed Specifications and the Plans for this particular project.

You must agree to comply with all applicable requirements of the Americans with Disabilities Act of 1990, 42 U.S.C. Section 12101, et seq.

The bid must be signed as set forth in the General Specifications and must comply with all the requirements therein set forth, or it will not be considered. If submitted by a corporation, the bid proposal must bear the corporate seal.

Bid security hereinafter specified must be submitted with your bid. If a bid bond is used, it must be sealed by the bonding company and be accompanied by an affidavit of no interest and a copy of a power of attorney. Bonding agents must be licensed to do business in the State of Wisconsin.

Bids received after the date and the time above specified will not be opened and read and will be deemed rejected.

NOTE: Also read the General Official Notice to Contractors, General and Detailed Specifications, Special Provisions, and Special Conditions when applicable pertaining to this bid.

BLANK

CITY OF MILWAUKEE

SPECIFIC OFFICIAL NOTICE NO. 153

Sealed bids will be opened on Tuesday, January 14, 2014 at 10:30 A.M. for **PAVING WORK**, in the following location:

PROJECT NO. 1: CONSTRUCTION OF CONCRETE PAVEMENT, CONCRETE WALK, ROADWAY FILLING, PAVEMENT MARKING, ETC, located at (ST211110141) N. Granville Rd (relocated) – W. Good Hope Rd. to Pt. 1000' +/- N. of W. Good Hope Rd. (Incl. W. Good Hope Rd. (N/S) – N. Granville Rd. (relocated) to N. 91st St., walk only)

Bid Security Required: Bond (either Electronic thru Bid Express or Paper), Certified Check, Cashier's Check or Cash to accompany bid: 10% of the Contractor's Base Bid. For those bids being submitted through BID EXPRESS and using a Paper Bond, the contractor may fax a signed/executed copy of the bid bond to the Department of Public Works Contract Office at 414-286-8110. **HOWEVER, THE FAXED COPY OF THE BOND MUST BE RECEIVED BY NO LATER THAN 10:30 A.M. ON THE SAME DATE THAT THE BIDS ARE DUE FOR THAT SPECIFIC OFFICIAL NOTICE, or the bid will be considered non-responsive.** *The original bid bond document will then need to be submitted by the contractor to the Department of Public Works Contract Office, Rm. 506, Municipal Building, immediately upon being notified that they are the apparent low bidder*

Time for Completion: 35 Project Workdays. All work on this contract, with the exception of the areas noted in Special Provision No. 3 shall be completed by July 18, 2014. The remaining work shall be completed by November 14, 2014 in coordination with the N. Granville Rd. bridge removal project.

Liquidated Damages, per diem: \$740.00

The SBE requirement for this project is 25% of the contract base bid.

For a complete listing of City of Milwaukee certified SBE firms, see the Office of Small Business Development's (OSBD) website at www.milwaukee.gov/osbd. If there are any questions regarding SBE firms, please contact the OSBD office at 414-286-5553.

The residency requirement for this project is 40% of all hours worked on the project.

The apprenticeship requirements for this project are: N/A

The contractor shall specifically note the SBE, residency, and apprenticeship forms for this project. If the forms are not filled out properly, it will be cause for rejection of the bid.

IMPORTANT NOTICE: The Invitation to Bid, all bid documents and the Plans and Specifications for the listed project(s) are all available electronically on the DPW website AS WELL AS **on the Bid Express Website**. At this time, Bids can be submitted using either Bid Express OR by purchasing and submitting paper bids in the usual manner. However, Bidders are strongly encouraged to utilize the electronic and/or Bid Express methods of obtaining bid documents and Bid Express for submitting bids, as in the near future the Department of Public Works intends to have bid documents available only electronically and through Bid Express, *and to accept bid submittals only*

via Bid Express. Electronic documents can be obtained via <http://mpw.milwaukee.gov/bids/docs/153-2013> The Bid Express website is located at bidexpress.com. Any required addenda or response related to listed projects will be posted on both the DPW and Bid Express websites. At this time there are still a limited number of hard copies of the bid documents available at the address listed below. IF YOU ONLY PRINT THE DOCUMENTS FROM THE DPW WEBSITE PLEASE CALL 414-286-3314 TO HAVE YOUR COMPANY'S NAME AND CONTACT INFORMATION PLACED ON THE PLAN HOLDER'S LIST.

Plans and project manual will be furnished to the prospective bidders upon payment of a \$10.00 non-refundable fee in room 506, Frank P. Zeidler Municipal Building, 841 North Broadway, Milwaukee, Wisconsin 53202. For general questions call 414-286-3314.

A \$10.00 per set additional non-refundable fee is required to obtain bid documents by mail. Plans are sent via U.S. mail unless other arrangements are made by the contractor.

Contractor must comply with all provisions of the CITY OF MILWAUKEE GENERAL OFFICIAL NOTICE TO CONTRACTORS published herein and at:
http://mpw.milwaukee.gov/services/bids_home

Signed:

GHASSAN KORBAN

Commissioner of Public Works

PUBLISH SIX (6) TIMES INSERTION WITHOUT FAIL, Friday, December 27, 2013

OFFICIAL NOTICE NO. 2013-153-1

For Construction of VT Asphalt Pavement, Concrete Pavement, Grading, etc...

(ST211110141)

N. Granville Rd. (relocated) - W. Good Hope Rd. to a pt 1000' +/- north of W. Good Hope Rd.(Incl. W Good Hope Rd. (n/s) - N. Granville Rd (reloc.) to N. 91st.ST, walk only)

5th Aldermanic District

ALL BIDS MUST BE TYPED OR PRINTED

30500	MOBILIZATION	1 Lump Sum
(Bid in figures)	\$ _____	Lump Sum
(Bid in words)	\$ _____	Lump Sum
30501	FINISHING ROADWAY	1 Lump Sum
(Bid in figures)	\$ _____	Lump Sum
(Bid in words)	\$ _____	Lump Sum
30606	BARRICADING AND SIGNING	1 Lump Sum
(Bid in figures)	\$ _____	Lump Sum
(Bid in words)	\$ _____	Lump Sum
40121	CUTTING	4,544.00 cu. yd.
(Bid in figures)	\$ _____	per cu. yd.
(Bid in words)	\$ _____	per cu. yd.
40131	FILLING	2,056.00 cu. yd.
(Bid in figures)	\$ _____	per cu. yd.
(Bid in words)	\$ _____	per cu. yd.
40132	ROADWAY FILLING	6,061.00 cu. yd.
(Bid in figures)	\$ _____	per cu. yd.
(Bid in words)	\$ _____	per cu. yd.

OFFICIAL NOTICE NO. 2013-153-1

40211	PAVEMENT REMOVAL	803.00 sq. yd.
(Bid in figures)	\$ _____	per sq. yd.
(Bid in words)	\$ _____	per sq. yd.
40231	CURB AND/OR CURB AND GUTTER REMOVAL	205.00 lin. ft.
(Bid in figures)	\$ _____	per lin. ft.
(Bid in words)	\$ _____	per lin. ft.
40241	CONCRETE WALK AND/OR DRIVEWAY REMOVAL	163.00 sq. ft.
(Bid in figures)	\$ _____	per sq. ft.
(Bid in words)	\$ _____	per sq. ft.
40262	SAWING	50.00 lin. ft.
(Bid in figures)	\$ _____	per lin. ft.
(Bid in words)	\$ _____	per lin. ft.
40411	TREES CLEARING	41.00 in. dia.
(Bid in figures)	\$ _____	per in. dia.
(Bid in words)	\$ _____	per in. dia.
40412	TREES GRUBBING	41.00 in. dia.
(Bid in figures)	\$ _____	per in. dia.
(Bid in words)	\$ _____	per in. dia.
50200	CONCRETE CURB AND GUTTER	152.00 lin. ft.
(Bid in figures)	\$ _____	per lin. ft.
(Bid in words)	\$ _____	per lin. ft.
50315	5 INCH CONCRETE WALK	3,179.00 sq. ft.
(Bid in figures)	\$ _____	per sq. ft.
(Bid in words)	\$ _____	per sq. ft.

OFFICIAL NOTICE NO. 2013-153-1

82103	SEEDING (3 INCH TOPSOIL)	5,959.00 sq. yd.
(Bid in figures)	\$ _____	per sq. yd.
(Bid in words)	\$ _____	per sq. yd.
82200	SODDING	931.00 sq. yd.
(Bid in figures)	\$ _____	per sq. yd.
(Bid in words)	\$ _____	per sq. yd.
82300	TOPSOIL	307.00 cu. yd.
(Bid in figures)	\$ _____	per cu. yd.
(Bid in words)	\$ _____	per cu. yd.
82361	MULCH	58.00 sq. yd.
(Bid in figures)	\$ _____	per sq. yd.
(Bid in words)	\$ _____	per sq. yd.
83200	PAVEMENT GRINDING	138.00 sq. yd.
(Bid in figures)	\$ _____	per sq. yd.
(Bid in words)	\$ _____	per sq. yd.
83345	PAVEMENT MARKING, EPOXY, 4 INCH, WHITE	2,800.00 lin. ft.
(Bid in figures)	\$ _____	per lin. ft.
(Bid in words)	\$ _____	per lin. ft.
83350	PAVEMENT MARKING, EPOXY, 4 INCH, YELLOW	2,800.00 lin. ft.
(Bid in figures)	\$ _____	per lin. ft.
(Bid in words)	\$ _____	per lin. ft.
83400	SEALING PAVEMENT JOINTS AND CRACKS	3,356.00 sq. yd.
(Bid in figures)	\$ _____	per sq. yd.
(Bid in words)	\$ _____	per sq. yd.

OFFICIAL NOTICE NO. 2013-153-1

84268	CLUVERT PIPE CLASS IV 18-INCH	58.00 lin. ft.
(Bid in figures)	\$ _____	per lin. ft.
(Bid in words)	\$ _____	per lin. ft.
84274	CULVERT PIPE CLASS IV 24-INCH	60.00 lin. ft.
(Bid in figures)	\$ _____	per lin. ft.
(Bid in words)	\$ _____	per lin. ft.
84320	WATER VALVE BOX ADJUSTMENT	3.00 each
(Bid in figures)	\$ _____	per each
(Bid in words)	\$ _____	per each
84325	WATER SERVICE BOX ADJUSTMENT	1.00 each
(Bid in figures)	\$ _____	per each
(Bid in words)	\$ _____	per each
84414	4 INCH PERFORATED PIPE	1,748.00 lin. ft.
(Bid in figures)	\$ _____	per lin. ft.
(Bid in words)	\$ _____	per lin. ft.
84424	4 INCH PVC PIPE	476.00 lin. ft.
(Bid in figures)	\$ _____	per lin. ft.
(Bid in words)	\$ _____	per lin. ft.
84511	MANHOLE / INLET ADJUSTMENT TYPE I	3.00 each
(Bid in figures)	\$ _____	per each
(Bid in words)	\$ _____	per each
94402	TREE (FURNISH AND INSTALL)	58.00 each
(Bid in figures)	\$ _____	per each
(Bid in words)	\$ _____	per each

OFFICIAL NOTICE NO. 2013-153-1

97701	INTERNAL MANHOLE SEAL	3.00 each
(Bid in figures)	\$ _____	per each
(Bid in words)	\$ _____	per each
97880	RIP RAP	39.00 cu. yd.
(Bid in figures)	\$ _____	per cu. yd.
(Bid in words)	\$ _____	per cu. yd.
97900	EROSION CONTROL	1 Lump Sum
(Bid in figures)	\$ _____	Lump Sum
(Bid in words)	\$ _____	Lump Sum
97920	CHECK DAM	14.00 each
(Bid in figures)	\$ _____	per each
(Bid in words)	\$ _____	per each
TOTAL ESTIMATE:		
(Bid in figures)	\$ _____	
(Bid in words)	\$ _____	

BLANK

IMPORTANT NOTICE

ALL BID PRICES MUST BE ENTERED IN WORDS AND IN NUMERALS. IN CASE OF VARIATION BETWEEN THE TWO, THE WORDS WILL PREVAIL.

IN ADDITION, IF THERE IS A DISCREPANCY BETWEEN THE TOTAL INDICATED IN THE PROPOSAL AND THE AMOUNT OBTAINED BY ADDING THE PRODUCTS OF THE QUANTITIES TIMES THE UNIT PRICES, THE LATTER SHALL GOVERN. ANY ERRORS FOUND IN THE TOTAL INDICATED SHALL BE CORRECTED AND THE CONTRACT AWARD SHALL BE MADE TO THE LOWEST RESPONSIBLE BIDDER BASED ON THE CORRECTED TOTAL.

IF DOUBT EXISTS AS TO WHAT IS BID, THE BID WILL BE REJECTED.

ACKNOWLEDGEMENTS PAGE

Official Notice No. 153
Project No. 1

MINORITY/WOMEN/SMALL BUSINESS ENTERPRISE PROGRAM, RESIDENT PREFERENCE AND APPRENTICESHIP PROGRAM REQUIREMENTS

In submitting this bid, the bidder acknowledges, understands and agrees that submission of a bid shall commit the bidder to comply with the City's requirements as outlined in the MINORITY/WOMEN/SMALL BUSINESS ENTERPRISE PROGRAM (M/W/SBE), the Resident Preference Program and the Apprenticeship Program provisions. The bidder also agrees to comply with the specific requirements as follows:

The bidder's commitment for M/W/SBE participation on this project is 25%

The bidder's commitment for Resident Preference Program Participation on the project is 40 %

The bidder's commitment for Apprenticeship Program participation on this project is:
Apprentice(s) from _____ of the following trade(s) are to be employed.

In submitting this bid, the bidder understands that the Commissioner of Public Works reserves the right to reject any and all bids. If written notice of the acceptance of the bid is mailed, telegraphed, or delivered to the undersigned within forty-five (45) days after the opening thereof, the undersigned agrees to execute and deliver the contract in the prescribed form (contract form on file in the office of the Commissioner of Public Works) and furnish the required performance and payment bonds, and to meet such insurance requirements as may be required, within ten days after the receipt of the official notice of award.

This bidder understands that if they are the successful bidder and the contract is awarded, that pursuant to Sec. 7.14, Milwaukee City Charter, 1971 Compilation, as amended, failure to execute and to deliver the contract or to furnish the required insurance and the required security within ten (10) days after receipt of the official notice of award or such extension thereto as the Commissioner only may deem reasonable, the City, in addition to any other legal or equitable remedy which it may have, may annul the award and notice of award, and the bid security of this bidder will be forfeited.

Attached hereto is an affidavit in proof that the undersigned has not colluded with any person in respect to this bid or any other bid for the contract for which this bid is submitted.

We acknowledge the receipt of Addenda _____ to _____ inclusive.

Bidder assures the City and acknowledges that the Official Notice, Special Provisions, if any, Special Conditions where applicable, Invitation to Bid and Bid, Detail Specifications, Addenda, if any, and Plans of this particular project have been read and has a full understanding of the provisions therein.

NON-COLLUSION AFFIDAVIT

State of _____)
) ss.
County of _____)

_____, being first duly sworn, deposes and says that:

(1) He is _____ of _____ (owner, partner, officer, representative, or agent)

_____, the Bidder that has submitted the attached Bid;

(2) He is fully informed respecting the preparation and contents of the attached Bid and of all pertinent circumstances respecting such Bid;

(3) Such Bid is genuine and is not a collusive or sham Bid;

(4) Neither the said Bidder nor any of its officers, partners, owners, agents, representatives, employees, or parties in interest, including this affiant, has in any way colluded, conspired, connived, or agreed, directly or indirectly with any other Bidder, firm, or person to submit a collusive or sham Bid in connection with the Contract for which the attached Bid has been submitted or to refrain from bidding in connection with such Contract, or has in any manner, directly or indirectly, sought by agreement or collusion or communication or conference with any other Bidder, firm, or person to fix the price or prices in the attached Bid or of any other Bidder, or to fix any overhead, profit, or cost element of the Bid price or the Bid price of any other Bidder, or to secure through any collusion, conspiracy, connivance, or unlawful agreement any advantage against the Commissioner of Public Works or any person interested in the proposed Contract; and

(5) The price or prices quoted in the attached Bid are fair and proper and are not tainted by any collusion, conspiracy, connivance, or unlawful agreement on the part of the Bidder or any of its agents, representatives, owners, employees, or parties in interest, including this affiant.

(Check One) _____
Signature of :

_____ Bidder if the bidder is an individual;

_____ Partner if the bidder is a partnership;

_____ Officer if the bidder is a corporation.

Subscribed and sworn to before me this

_____ day of _____, 20_____.

Notary Signature

My commission expires _____, 20_____.

**SIGNATURE PAGE – IMPORTANT – THREE(3) SIGNATURES ARE REQUIRED
OR BID WILL BE CONSIDERED NONRESPONSIVE.**

Rev. 2/2012

Official Notice No. _____

Project No. _____

In signing and submitting this bid, the bidder assures the City of Milwaukee that the Official Notice, Notice to Bidders, Special Conditions where applicable, Invitation to Bid and Bid, Detail Specifications, Special Provisions, schedule of fixed prices, Addenda, and Plans of this particular project have been read and understood and that the furnishing of the subject work, material, labor and services is under bidder's control. If the bidder's performance is contingent upon the acts of another party, the bidder assures that they have the necessary commitments to complete the contract which may be awarded.

Submitted by _____
Name of Bidder (person, firm or corporation)

Telephone No. _____

Fax No. _____

Address _____

(City, State, Zip Code)



Signed per _____
(Manual **signature required**)

MUST BE SIGNED

Official Capacity _____

BID DATED _____ SBE Contractor: Yes _____ No _____

If a Corporation, answer the following:

Incorporated under laws of what state? _____

If a foreign corporation, are you licensed to do business in Wisconsin? _____

**SWORN STATEMENT OF BIDDER
AS REQUIRED BY
SECTION 66.0901 (7) WISCONSIN STATUTES**

I, being first duly sworn at _____
(City, State)

on oath state on behalf of said bidder, that I have examined and carefully prepared this proposal from the plans, specifications, and the other contract documents and have checked the same in detail before submitting this proposal; and this sworn statement is hereby made a part of the foregoing proposal.



MUST BE SIGNED

Signature _____

(Title, if any)

Subscribed and sworn to before me this

_____ day of _____, 20__

Notary Public, _____ County

State of _____

(Notary **Signature**)

My commission expires _____

Disclosure of Ownership

Notice required under Section 15.04(1)(m), Wisconsin Statutes. The statutory authority for the use of this form is prescribed in Sections 66.0903(12)(d) and 103.49(7)(d), Wisconsin Statutes. The use of this form is mandatory. The penalty for failing to complete this form is prescribed in Section 103.005(12), Wisconsin Statutes. Personal information you provide may be used for secondary purposes

- (1) On the date a contractor submits a bid to or completes negotiations with a state agency or local governmental unit, on a project subject to Section 66.0903 or 103.49, Wisconsin Statutes, the contractor shall disclose to such state agency or local governmental unit the name of any "other construction business", which the contractor, or a shareholder, officer or partner of the contractor, owns or has owned within the preceding three (3) years.
- (2) The term "other construction business" means any business engaged in the erection, construction, remodeling, repairing, demolition, altering or painting and decorating of buildings, structures or facilities. It also means any business engaged in supplying mineral aggregate, or hauling excavated material or spoil as provided by Sections 66.0903(3), 103.49(2) and 103.50(2), Wisconsin Statutes.
- (3) This form must ONLY be filed, with the state agency or local governmental unit that will be awarding the contract, if **both (A) and (B) are met.**
- (A) The contractor, or a shareholder, officer or partner of the contractor:
- (1) Owns at least a 25% interest in the "other construction business", indicated below, on the date the contractor submits a bid or completes negotiations.
 - (2) Or has owned at least a 25% interest in the "other construction business" at any time within the preceding three (3) years.
- (B) The Wisconsin Department of Workforce Development (DWD) has determined that the "other construction business" has failed to pay the prevailing wage rate or time and one-half the required hourly basic rate of pay, for hours worked in excess of the prevailing hours of labor, to any employee at any time within the preceding three (3) years.

Other Construction Business

Name of Business			
Street Address or P O Box	City	State	Zip Code
Name of Business			
Street Address or P O Box	City	State	Zip Code
Name of Business			
Street Address or P O Box	City	State	Zip Code
Name of Business			
Street Address or P O Box	City	State	Zip Code

I hereby state under penalty of perjury that the information, contained in this document, is true and accurate according to my knowledge and belief.

Print the Name of Authorized Officer

Signature of Authorized Officer

Date Signed

Name of Corporation, Partnership or Sole Proprietorship

Street Address

City

State

Zip Code

If you have any questions call (608) 266-0028

**FORM A - COMPLIANCE PLAN - CITY OF MILWAUKEE - DEPARTMENT OF PUBLIC WORKS
SBE PARTICIPATION FOR SUBCONTRACTORS AND/OR MATERIAL SUPPLIERS**

PRIME CONTRACTOR'S NAME: _____ OFFICIAL NOTICE NUMBER: _____

DATE: _____ TOTAL BID AMOUNT: _____ TOTAL SBE AMOUNT: _____

This Form A must be completed in its entirety and is a **required** submission in conjunction with a Bid or Request for Proposal. Submit either with the bid or within **3** days of being notified as the apparent low bidder. List all proposed SBE subcontractor(s) and/or material supplier(s) for this project. **NOTE:** To receive full credit, SBE's must perform commercially useful work at the job site. ONLY up to twenty percent (20%) credit may be given under certain circumstances to SBE suppliers or other SBE contractors who assist in management of the project. I/We propose to utilize the following SBE subcontractor(s) and/or material supplier(s):

Fill in BID REQUIREMENTS: _____% SBE

SBE FIRM(S) NAME ADDRESS/CONTACT PERSON AND PHONE NUMBER	LIST DESIGNATION: WHETHER SUPPLIER OR CONSTRUCTION LABOR	PERCENT OF BID	AMOUNT	EXPLAIN WORK TO BE PERFORMED/MATERIAL SUPPLIED	AUTHORIZED SBE(S) OWNER/REPRESENTATIVE SIGNATURE OF ACKNOWLEDGEMENT
1. _____ _____ _____					
2. _____ _____ _____					
3. _____ _____ _____					
4. _____ _____ _____					
5. _____ _____ _____					

I certify that the information included on this Form A is true and complete to the best of my knowledge. I further understand and agree that this Form A is a condition of my Bid/RFP responsiveness. Failure to submit this form and/or meet the specified SBE requirements may render the Bid/RFP nonresponsive.

CONTRACTOR: _____ DATE: ____/____/____
(SIGNATURE & TITLE REQUIRED)

REVIEWED BY OSBD ANALYST: _____ DATE: ____/____/____

DEPARTMENT OF PUBLIC WORKS: _____ DATE: ____/____/____

**AFFIDAVIT OF COMPLIANCE
WITH WISCONSIN STATUTE 103.503
SUBSTANCE ABUSE PREVENTION REQUIREMENTS**

STATE OF _____) PROJECT NAME _____
) ss. _____
_____ COUNTY) DPW Contract No. _____

I, _____, being first duly sworn state that:
(Print name)

1. I am the _____ of _____, a _____.
(Title) (Company Name) (State)
Corporation, partnership, or individual of _____,
(City, Village, Township) (State)

and make this affidavit pursuant to the provisions of Wis. Stat. § 103.503.

2. I have entered into City of Milwaukee, Department of Public Works' Contract No. _____, to which the provisions of Wis. Stat. 66.0903 apply.

3. I have in place a substance abuse prevention program that meets the requirements of Wis. Stat. 103.503, and I will fully comply in all respects with the requirements of Wis. Stat. 103.503 during the performance of this Contract.

4. I will include in each subcontract covering work performed under this Contract to which the provisions of Wis. Stat. 66.0903 apply, a provision similar to that in Paragraph 3 above, together with a clause requiring such insertion in further subcontracts that may in turn be made.

<u>Title</u>	<u>Officer Name</u>	<u>Address</u>
<u>President</u>	_____	_____
<u>Vice President</u>	_____	_____
<u>Secretary/Treasurer</u>	_____	_____

Subscribed and sworn before me this _____
day of _____, 20__.

Notary Signature

Contractor Signature

Notary Public, State of _____

My Commission Expires: _____

To ensure DPW is in compliance with any federal procurement requirements regarding suspension and debarment, CONTRACTOR must sign this “Suspension/Debarment Certification Form”.

Please complete and sign below and return this form to:

Department of Public Works Contract Office
Room **506**, Municipal Building
841 North Broadway
Milwaukee, WI 53202

Submittal required prior to start of work on this project.

CERTIFICATION REGARDING SUSPENSION AND DEBARMENT

The CONTRACTOR certifies that all potential sub-recipients, contractors, and any and all of their principals are not debarred, suspended or proposed for debarment for federal assistance (e.g., General Services Administration’s List of Parties Excluded from Federal Procurement and Non-Procurement Programs), and that throughout the term of its federally-funded contracts with the City of Milwaukee, the CONTRACTOR will not enter into any transactions with any sub-recipients, contractors, or any of their principals who are debarred, suspended or proposed for debarment.

Signature/Authorized Official

Date

Printed Name

 C
Contract Number

Title

Name of Company

**PROJECT BREAKDOWN
OFFICIAL NOTICE # 153-1**

12/23/2013
01:50:00 PM

PROJECT TITLES

PROJECT 871-1028

PROJECT/GRANT ST211110141

ESTIMATE 29079

N. Granville Rd. (relocated) - W. Good Hope Rd. to a pt 1000' +/- north of W. Good Hope Rd.(Incl. W Good Hope Rd. (n/s) - N. Granville Rd (reloc.) to N. 91st.ST, walk only)

**PROJECT BREAKDOWN
OFFICIAL NOTICE # 153-1**

12/23/2013
01:50:00 PM
Page 2 of 3

Project Number		871-1028	TOTAL
		29079	
Plans Per Project		5	
Roadway Width	FT.	24'	
Approximate Length	FT.	1200'	

ITEM #	ITEM DESCRIPTION	UNIT		
30500	Mobilization	Lump Sum	*	1
30501	Finishing Roadway	Lump Sum	*	1
30606	Barricading and Signing	Lump Sum	*	1
40121	Cutting	cu. yd.	4544	4544
40131	Filling	cu. yd.	2056	2056
40132	Roadway Filling	cu. yd.	6061	6061
40211	Pavement Removal	sq. yd.	803	803
40231	Curb and/or Curb and Gutter Removal	lin. ft.	205	205
40241	Concrete Walk and/or Driveway Removal	sq. ft.	163	163
40262	Sawing	lin. ft.	50	50
40411	Trees Clearing	in. dia.	41	41
40412	Trees Grubbing	in. dia.	41	41
50200	Concrete Curb and Gutter	lin. ft.	152	152
50315	5 inch Concrete Walk	sq. ft.	3179	3179
50330	Detectable Warning Field	sq. ft.	8	8
50580	8 inch Concrete Pavement	sq. yd.	3356	3356
60130	Variable Thickness Asphalt Concrete Pavement (1/2	tons	334	334
70104	4 inch Crushed Stone Base	sq. yd.	3356	3356
70106	6 inch Crushed Stone Base	sq. yd.	588	588
70400	Variable Thickness Crushed Stone Shoulder	tons	1844	1844
70500	Gravel Filling	tons	15	15
82100	Seeding	sq. yd.	1254	1254
82103	Seeding (3 inch Topsoil)	sq. yd.	5959	5959
82200	Sodding	sq. yd.	931	931
82300	Topsoil	cu. yd.	307	307
82361	Mulch	sq. yd.	58	58
83200	Pavement Grinding	sq. yd.	138	138
83345	Pavement Marking, Epoxy, 4 Inch, White	lin. ft.	2800	2800
83350	Pavement Marking, Epoxy, 4 Inch, Yellow	lin. ft.	2800	2800
83400	Sealing Pavement Joints and Cracks	sq. yd.	3356	3356
84268	Cluvert Pipe Class IV 18-inch	lin. ft.	58	58
84274	Culvert Pipe Class IV 24-inch	lin. ft.	60	60
84320	Water Valve Box Adjustment	each	3	3
84325	Water Service Box Adjustment	each	1	1
84414	4 inch Perforated Pipe	lin. ft.	1748	1748
84424	4 inch PVC Pipe	lin. ft.	476	476
84511	Manhole / Inlet Adjustment Type I	each	3	3
94402	Tree (Furnish and Install)	each	58	58
97701	Internal Manhole Seal	each	3	3
97880	Rip Rap	cu. yd.	39	39
97900	Erosion Control	Lump Sum	*	1
97920	Check Dam	each	14	14

* Combined under one lump sum.

**ST211110141 – N. Granville Rd. (relocated) – W. Good Hope Rd. to a point 1000' +/- north of
W. Good Hope Rd. (Incl. W. Good Hope Rd. (n/s) - N. Granville Rd. (relocated) to N. 91st St., walk only)**

The work on this contract is governed by the *City of Milwaukee Street Construction Specifications*, dated July 1, 1992.

Note that digital design file information/existing surface data, including design surface DTM's and/or coordination system GPS information will not be available for this project.

1. The contractor shall be responsible for obtaining all necessary permits, (with the exception of a DNR Permit), to complete this contract. All costs for permits shall be included in the unit price bid for mobilization.

The DNR permit has been applied for by the City of Milwaukee with an approval date of September 10, 2013.

A Milwaukee County DPW permit is required for proposed work at W. Good Hope Rd. Contact Mr. Lee Zellmer of Milwaukee County at (414) 278-4561.

Note that an agreement has been reached between the City of Milwaukee and Milwaukee County regarding right of entry on to County Lands to construct the project. A copy of the agreement and exhibits, including the Right of Entry Permit is attached to the contract documents. The contractor must abide by all requirements as well as perform the requested notifications within these documents.

2. The existing N. Granville Rd. bridge is scheduled to be removed under separate State of Wisconsin contract after the opening of the relocated N. Granville Rd. to traffic. For bridge removal access, all work on plan file 4 of 4: "Bike Trail along N. 91st St." as well as the area of pavement removal between Sta 10+00 and the proposed roadway on plan file 3 of 4 will require coordination with the bridge removal project. Contractor shall plan for separate mobilizations after substantial completion of the bridge removal, all costs for additional mobilizations to be included in the lump sum bid price for mobilization.
3. A preconstruction meeting will be required a minimum of ten (10) working days prior to start of this project. Please contact Mr. William Fresch, Construction Supervisor at (414) 708-3884 to make arrangements a minimum of two weeks ahead of a proposed meeting date.
4. All work on this contract, with the exception of the areas noted in Special Provision No. 3 above, shall be completed by July 18, 2014. The remaining work shall be completed by November 14, 2014 in coordination with the N. Granville Rd. bridge removal project.
5. Some delay may be experienced due to utility installations. Such delay, the result of third party operations, shall not change the requirements of this contract or give rise to claim for scheduling problems.

It is anticipated that WE Energies may require site access and coordination with contract operations to move power poles. The contractor shall determine the exact dates of work by consulting the other contractors and utilities involved.

ST211110141 – N. Granville Rd. (relocated) – W. Good Hope Rd. to a point 1000' +/- north of
W. Good Hope Rd. (Incl. W. Good Hope Rd. (n/s) - N. Granville Rd. (relocated) to N. 91st St., walk only)

6. The contractor shall be required to coordinate construction activities so that all work on an individual project is complete as per *Section 305.6.2 of the Specifications* within the following time limitations:
- | | |
|-------------------------|-----------------------------------|
| Project No. ST211110141 | Thirty-five (35) Project Workdays |
|-------------------------|-----------------------------------|
- N Granville Rd (relocated) –
W. Good Hope Rd. to a point 1000' +/- North of W. Good Hope Rd
(incl W. Good Hope Rd. (n/s) – N. Granville Rd. (relocated) to N. 91st St., walk only)

All contract work shall be complete within thirty-five (35) contract workdays as per *Section 305.6.1 of the Specifications*.

7. This special provision is a substitute for Section 305.7 of the *Street Construction Specifications*, dated 1992. The amount of the per diem charge for inspection as referred to in part two (2) shall be **\$325.00**. The contractor should be aware that work on each project is governed by the project workdays, and a per diem inspectional charge of **\$325.00** per day will be assessed for each workday after the allotted number. Inspectional charges will be assessed against each project, which exceeds its allotted number of workdays. An inspectional charge, in addition to the project workday charge, will be assessed if the number of workdays for the overall contract exceeds the amount allotted.
8. Within ten (10) business days of the award of this contract, the contractor shall mail a notice of the project to the City of Milwaukee Construction Section at 841 N. Broadway, Room 710, Milwaukee, WI 53202 for review and approval. Within five (5) business days of approval, the contractor shall mail the project notice to all affected area residents and businesses. It shall be the sole responsibility of the contractor to ensure that all notices are conveyed to the public regarding this project. A sample notice is included in the contract documents. The entire cost of this work shall be included in the unit price bid for mobilization. Contract work shall not start prior to completing the notice requirement. Any delay in contract completion as a result of non-compliance shall be the responsibility of the contractor.
9. The contractor shall post City of Milwaukee Project Identification (“BLUE”) signs as directed on each project in this contract. The City will provide blank signs for the contractor to fill in contact information and post. The entire cost of this work shall be included in the unit price bid for mobilization.
10. The contractor shall provide a portable toilet or portable toilet service on each project location in the contract for use by construction and City personnel. Facilities shall be promptly removed upon completion of each individual project. Facilities shall be locked and secured during non-working hours. (Location shall be as directed). The entire cost of this work shall be included in the unit price bid for mobilization.

ST211110141 – N. Granville Rd. (relocated) – W. Good Hope Rd. to a point 1000' +/- north of
W. Good Hope Rd. (Incl. W. Good Hope Rd. (n/s) - N. Granville Rd. (relocated) to N. 91st St., walk only)

11. Vehicular traffic shall be maintained at all times on N. 91st St., W. Good Hope Rd. and N. Granville Rd. North of Mt. Zion Drive. Access shall also be maintained to all residences on N. Granville Rd. South of Mt. Zion Drive.

Contractor shall notify the principal of Milwaukee Public School's Vincent High School five (5) working days prior to closing the existing N. Granville Rd. South of Mt. Zion Drive to traffic in order to revise bus schedules.

MPS Vincent High School: Mr. Matthew Boswell
Principal
(262) 236-1200

13. The item of concrete curb and gutter includes the following:

152 Lin. Ft.	Thirty-one Inch (31") Vertical-face concrete curb and gutter
--------------	--

14. The erosion control item on this contract shall include an Erosion Control Implementation Plan (ECIP). The ECIP shall be submitted to the City Engineer, at least ten (10) working days prior to the scheduled start of work on the contract. The City Engineer shall review the ECIP for meeting technical standards and notify the contractor if the plan meets the standard within seven (7) working days. Work shall not start until the ECIP meets technical standards. The contractor shall be required to have a copy of the ECIP on the job site for the entire duration of the contract. The ECIP shall include, but not be limited to:

- A plan showing all locations of erosion control devices and other *Best Management Practices (BMP's)*.
- A written description of all erosion control devices and *BMP's* to be used.
- A written schedule of installing erosion control devices.
- A written schedule of construction operations related to implementing erosion control devices and *BMP's*.
- A written maintenance schedule for all erosion control devices and *BMP's*.

All costs associated with implementing the erosion control plan, such as furnishing, installing, maintaining, and removal of erosion control devices shall be included in the unit price bid for erosion control. There shall be no additional compensation for revising the ECIP or utilizing additional *BMP's* in order to comply with *Chapter 290* of the *City of Milwaukee Code of Ordinances*. If the contractor is found not in compliance with the ECIP, the contractor will be subject to the penalties included in *Chapter 290*.

Note that a copy of the ECIP submitted to the DNR is attached to the contract documents. The contractor must abide by the requirements within the DNR approved ECIP. Temporary ditch checks may be necessary during construction and shall be installed at locations of permanent ditch checks for successful erosion control. The cost for any temporary ditch checks shall be included in the unit price bid for erosion control. Details for temporary and permanent ditch checks are included in the contract documents.

Further note that all seeded areas must be stabilized with mulch or erosion matt. All costs for stabilization to be included in the unit prices bid for seeding

ST211110141 – N. Granville Rd. (relocated) – W. Good Hope Rd. to a point 1000' +/- north of
W. Good Hope Rd. (Incl. W. Good Hope Rd. (n/s) - N. Granville Rd. (relocated) to N. 91st St., walk only)

15. Contractor shall furnish and install 4" drain tile per the contract drawings and details. All costs shall be included in the unit price bid per linear foot of 4 inch Perforated and / or 4 inch Pipe, including all fittings, end sections, catch basins, etc., as well as geotextile drain tile sock.

The drain tile pipe shall be Prinsco Goldline HWY Pipe, both perforated and solid, or approved equal. All perforated drain tile pipe shall be encased in a properly sized geotextile sock, Prinsco Polypropylene Geotextile Fabric Wrap or approved equal. Catch basin shall be an 18" Nyoplast Drain Basin with inlet and outlet, and an 18" cast iron solid cover Model 1899CGC.

16. The filter fabric for control of surface water, specified in *Section 905.18.1* shall be a filtration *Geotextile*® meeting the following properties in lieu of the properties specified in the above-noted section.

Grab Tensile Strength	200lb	ASTM D-4632
Mullen-Burst Strength	200lb	ASTM D-3786
Equivalent Sieve Size	U.S. No 30 Max	ASTM D-4751
Water Flow Rate	140 gpm/ft ²	ASTM D-4491
Permittivity	1.9 sec ¹	ASTM D-4491
Permeability	0.14 cm/sec	ASTM D-4491

17. All epoxy, pavement-marking material shall conform to *Section 646* of the *State of Wisconsin Department of Transportation Standard Specifications for Highway and Structure Construction, 1996 Edition*.

All material must be installed per the manufacturer's specification.

If the roadway is to be opened to traffic prior to the placement of permanent pavement markings, a temporary centerline pavement marking shall be installed prior to the roadway being opened to traffic. The spacing of the four-inch by forty-eight-inch (4" x 48") inch temporary pavement marking tape must be forty-six-feet (46'). The cost of such work shall be included in the unit bid price of *Epoxy Pavement Marking*.

When pavement marking layouts are needed, the contractor shall contact Mr. Jim Brown at (414) 286-3276, a minimum of five (5) working days before they are needed.

Note that the pavement marking estimate is for double yellow centerline and white edge line for the full length of the project. The City of Milwaukee will, at the time of the construction, determine if passing lane and/or centerline skips will be substituted. The contractor will be notified of any quantity changes to the pavement marking plan with no adjustment to contract bid prices.

18. The adjustments of all City manholes (Sewer, CUC, Water, etc.) shall be part of this contract. Contractor shall note Sewer and CUC special provisions, tables, and drawings.

ST211110141 – N. Granville Rd. (relocated) – W. Good Hope Rd. to a point 1000' +/- north of
W. Good Hope Rd. (Incl. W. Good Hope Rd. (n/s) - N. Granville Rd. (relocated) to N. 91st St., walk only)

19. The contractor shall furnish and install detectable warning plates as detailed on the attached curb and sidewalk ramp details, at all curb and sidewalk ramps, within the project limits. The detectable warning plates shall be a *Neenah Foundry R-4984*, or an approved equal. The plates shall be unpainted. The installation of the detectable warning plates shall follow the manufacturers' suggested procedures. The installed detectable warning plates shall be measured on a per square foot unit basis, and paid under the item, *50330 Detectable Warning Field*.
20. Contractor shall be aware of **design revisions** made to **Concrete Driveways**, (*Figures 21A, 21C, 23A, 23B and 26A*). **Design changes** were also made to **Curb Ramps**, (*Figures 16A, 17A and 18A*). These **changes** are effective immediately and shall be implemented under this contract. (*See attached revised drawings*).
21. **Sewer Special Provisions include:**
 - A. The sewer work on this contract is governed by the *Standard Specifications for Sewer & Water Construction in Wisconsin*, Sixth Edition dated December 22, 2003, and all Subsequent Addendums.
 - B. The contractor shall be responsible to keep all castings safe and free from damage as part of this paving contract during removal and replacement. Any damaged castings shall be brought to the attention of the construction engineer prior to removal. Any damage to the castings caused by the contractor as a result of removal and replacement shall be the responsibility of the contractor and replaced at the contractor's expense.
 - C. The contractor shall furnish new castings on all new manholes and inlets constructed as part of this contract and on existing manholes and inlets as required in the plans. New sewer manhole frames and lids shall be of type MS21 and MS58A, respectively. New inlet frames and grates shall be of type MS51 and MS57, respectively. New alley inlet frames and grates shall be of type MS8A and MS55, respectively. Castings shall be of types supplied by Neenah Foundry or approved equal. The cost of furnishing new castings shall be included in the unit price bid for the respective casting. Salvaged castings shall become the property of the contractor.
 - D. Manhole/Inlet Adjustment shall be in accordance with Section 810 of the *City of Milwaukee Street Construction Specifications*, dated July 1, 1992. Section **810.6 Measurement for Payment** shall be revised as follows: the unit of measurement for Manhole/Inlet Adjustment shall be: Each. Note: Manhole/Inlet Adjustment shall include up to twelve (12) inches of Manhole/Inlet Repair as noted in the Sewer Drainage Table or as determined in the field.
 - E. Manhole/Inlet Repair shall be the removal and replacement of portions of existing manholes and inlets as required in the plans. Additional manhole/inlet repair may be added to any existing manhole/inlet once construction begins at the discretion of the construction engineer. The cost of removals and furnishing and installing all materials shall be included in the price bid for Manhole/Inlet Repair. The unit of measurement for Manhole/Inlet Repair shall be: Vertical Foot. Note: The first twelve (12) inches of Manhole/Inlet Repair is included in the bid item for Manhole/Inlet Adjustment.
 - F. The cost of removing any existing manhole/inlet necessary to construct any new manhole/inlet as required in the plans shall be included in the appropriate manhole/inlet bid item.

ST211110141 – N. Granville Rd. (relocated) – W. Good Hope Rd. to a point 1000' +/- north of
W. Good Hope Rd. (Incl. W. Good Hope Rd. (n/s) - N. Granville Rd. (relocated) to N. 91st St., walk only)

- G. The cost of all materials, including pipe, used to reconnect existing connections to new manholes constructed as part of this contract shall be included in the appropriate manhole bid item.
- H. Inlet Type 45A's shall include up to eighteen (18) inches of additional pre-cast riser structure, for a total structure height of up to sixty (60) inches below the top slab, while maintaining a minimum of eight (8) inches of rectangular precast chimney. If the inlet installation requires more than an additional eighteen (18) inches of riser structure over the standard detail forty-two (42) inch tall structure, the additional shall be paid as vertical feet under the Manhole / Inlet Repair bid item.
- I. All sewers constructed on this contract shall be PVC, smooth wall, and shall conform to ASTM D 3034 SDR 35.
- J. Precast concrete adjusting rings shall be of the type supplied by Concrete Specialties Company, Kenosha, Wisconsin or approved equal.

22. CUC/Communication Manhole Adjustment

A. Description

This special provision describes adjusting the existing chimney of the block, pre-cast, or brick round manholes; and furnishing, installing, and removing protection of the cables in the manholes during adjustment and paving operations. Perform work in accordance with the standard specifications, per *Standard Specifications for Sewer & Water Construction in Wisconsin*, as shown on the attached sketch, and as hereinafter specified.

B. Material

Furnish and install materials that conform to the requirements of *Standard Specifications for Sewer & Water Construction in Wisconsin*. Salvage and re-install existing covers on the manholes. For manhole covers designated for replacement the city will supply the covers. Contact Rico Lopez, Inventory Clerk, at (414) 286-6123 prior to obtaining the frames and lids from the DPW Field Headquarters at 3850 North 35th Street. Contractor must have the "Castings Requisitions Form" which shall be supplied by the city to obtain the covers.

C. Construction

Report any pre-existing problems to Ms. Karen Roney, Conduit Section, at (414) 286-3243 three working days in advance of any construction on manholes.

Before removing the pavement around the manhole, place a $\frac{3}{4}$ " plywood cover or equal over existing active Street Lighting, Traffic Control, Communication or private vendor electrical cables. This cover shall be properly supported to/at the manhole floor. Contractor must place a steel cover plate over the manhole which must remain in place during construction activities until the frame and cover are placed on the manhole.

Remove existing chimney to surface of concrete roof slab. If manhole does not have an existing concrete roof slab, remove sufficient chimney as to provide adequate corbel to fit new larger cast iron frame and cover.

ST211110141 – N. Granville Rd. (relocated) – W. Good Hope Rd. to a point 1000' +/- north of
W. Good Hope Rd. (Incl. W. Good Hope Rd. (n/s) - N. Granville Rd. (relocated) to N. 91st St., walk only)

Break out and remove pavement around manhole. Remove existing covers, storing and securing them properly. Any damaged, lost, or stolen covers shall be the responsibility of the contractor and shall be replaced at the contractor's expense.

Adjust manhole cover to proposed grade using brick or concrete rings as necessary. After paving is complete, remove all wedges and shims. Fill voids with grout. Do not back plaster inside walls. After completion of all paving operations, remove the temporary 3/4" plywood cover or equal which was placed over the existing electrical cables in the manhole as mentioned above. Remove all construction debris from the manhole.

D. Measurement for Payment

The unit of measurement for CUC manhole adjustment shall be each.

Note: CUC Manhole Adjustment shall include up to twelve (12) inches of Adjustment. Payment shall be full compensation for furnishing all required materials, exclusive of frames, grates, or lids available and designated for adjusting; for removing, re-installing and adjusting the covers; and for furnishing all labor, tools, equipment, and incidentals necessary for adjusting each cover, complete in accordance to the requirements of the plans and contract. Covers to be adjusted and which were rendered unfit for use by the contractor, through the contractor's operations will be replaced by the contractor in kind at the contractor's own cost and expense.

23. The bid items for seeding, sodding and topsoil are broken down as follows for measurement and payment:

Bid item for 1254 SY of Seeding is for seeding in plan areas calling for grade, topsoil 6" and seed.

Bid item for 5959 SY of Seeding (3 inch Topsoil) is for both seeding and 3-inches of topsoil in plan areas calling for grade, topsoil and seed.

Bid item for 931 SY of Sodding is for plan areas calling for grade and sod.

Bid item for 307 CY of Topsoil is for plan areas calling for grade and sod as well as for plan areas calling for grade, topsoil 6" and seed.

24. There are fifty-eight (58) new trees to be furnished and installed on this project. Each tree shall be installed with a one (1) SY shredded hardwood mulch ring four (4) inches thick. The size and species are as follows:

Twenty-two (22) Black Hills Spruce – 10' – 12' balled and burlap

Eighteen (18) Norway Spruce – 10' – 12' balled and burlap

Eighteen (18) Colorado Spruce – 10' – 12' balled and burlap

The locations of the tree plantings will be coordinated with City of Milwaukee Forestry during construction.

The contractor shall be responsible for a full first season of tree watering.

The new trees shall carry a two (2) year full replacement warranty from the date of planting.

All costs to be included in the unit prices bid for Tree (Furnish and Install) and Mulch

ST211110141 – N. Granville Rd. (relocated) – W. Good Hope Rd. to a point 1000' +/- north of
W. Good Hope Rd. (Incl. W. Good Hope Rd. (n/s) - N. Granville Rd. (relocated) to N. 91st St., walk only)

25. Six (6) trees are to be removed on Project No. ST211110141 as follows:

Size and Type	Location
8" Cherry	Sta. 11+49 W/S
8" Cherry	Sta. 11+54 W/S
5" Cherry	Sta. 11+57 W/S
5" Box Elder	Sta. 10+92 E/S
7" Box Elder	Sta. 10+95 E/S
8" Ash	Sta. 11+23 E/S

Costs for clearing and grubbing all other trees, brush, stumps, etc. within the project grading limits, regardless of size shall be incidental to the bid item for Cutting.

Emerald Ash Borer Quarantine: The quarantine means that ash wood products may not be transported out of the quarantined area.

Clearing and grubbing includes all ash trees that are to be removed from within the Project footprint. If ash trees have been identified within clearing and grubbing limits of the Project, the following measures are required for disposal:

May be trucked to a licensed landfill within the quarantined zone with prior approval of the City Engineer.

Burning is optional if in compliance with section 201.3 of the standard specifications.

Ash logs, branches, and roots must be disposed of immediately and may not be stockpiled.

Anyone moving firewood or ash products from Milwaukee County is subject to state and federal fines up to \$1,000.00. All fines are the responsibility of the contractor.

26. The City has retained a consultant for doing line and grade staking on paving contracts. The City needs the project staked five (5) working days before construction starts so the removals can be measured by City field crews. As a result, the contractor must contact the City eight (8) working days in advance so that the City can give the consultant three (3) working days to stake the project. The City will make the initial consultant contact at the time the contractor calls for a start. If the contractor wants the stakeout done in a special way to accommodate a special piece of equipment or a new procedure, it is up to the contractor to communicate this to the consultant. The consultant is required to stake each stage of work one (1) time. The contractor is required to check that the stakes and grades are acceptable to use before construction starts. Any staking required because the contractor failed to protect the stakes or failed to transfer the grades would be at the contractor's expense. If there are design changes, the consultant will be paid an *extra* for stakeout. Stakes needing replacement due to alleged third party actions will require Construction Supervisor approval if a cost is involved.

ST211110141 – N. Granville Rd. (relocated) – W. Good Hope Rd. to a point 1000' +/- north of W. Good Hope Rd. (Incl. W. Good Hope Rd. (n/s) - N. Granville Rd. (relocated) to N. 91st St., walk only)

- 27. The contractor shall protect, adjust and maintain accessibility to all water access boxes (services, valves, etc.) within the limits and for the duration of the paving project. Within the limits of the project, there are approximately **3 gate valves and 1 water service boxes** to be protected, maintained and adjusted. Cost for this work shall be per each as listed in the bid item quantities.

The City will locate, mark, inspect and repair all water access boxes within the limits of the project before the contract starts. Before construction commences, the contractor will be provided additional detailed information identifying these facilities. The contractor is responsible throughout the duration of the project, to ensure all water boxes are adequately located and identified by blue paint and that they remain accessible for operation of the appurtenances by City forces at all times. The contractor shall exercise caution in working adjacent to these facilities to protect them from damage and to maintain the required access to them. Any facility identified during the duration of the project that cannot be located or operated, must be corrected by the contractor at that time. If the City requires location and/or operation of water appurtenances during the course of paving, and it is not identifiable and/or accessible, the City will make the necessary repairs and the cost as well as the bid item deducted from the contract or billed.

All materials used for the adjustment of these facilities must meet City specifications and will be provided by *Milwaukee Water Works' Stores* by contacting Mr. Jesse Hernandez at (414) 286-6306 and / or (414) 708-2670. If there is contractor damage, the materials must still be provided by the *Milwaukee Water Works' Stores*; however, in this case, the contractor will be charged for all materials. Materials furnished by the City and not used on the project shall be delivered to the *Milwaukee Water Works' Stores*, 3850 North 35th Street. Materials being returned must be accompanied with a "**surplus material**" form completed by the Public Works' Inspector assigned to the project.

Upon completion of the contract work, the City will inspect all water access boxes within the project limits to ensure the boxes are clean, properly aligned and accessible. The contractor will be notified of any defects by the City. The contractor will have thirty (30) days from the date of notification to complete corrections. After thirty (30) days the City will re-inspect those boxes noted as having defects. Any remaining defects will be corrected by the City, including pavement, and the costs as well as the bid item deducted from the contract or billed.

- 28. During construction, it is anticipated that the City of Milwaukee **street lighting facilities** will be maintained as follows:

Project/s	Street Lighting Facilities
ST211110141	Existing facilities to remain <i>live</i>

Street Lighting personnel will determine if the lighting facilities will be installed in overhead or left in service to be protected and adjusted. If it is determined that overhead is justified, street lighting personnel will make every effort to install temporary overhead facilities and relocate permanent facilities, as needed, before roadway construction starts. Prior to construction, the contractor will be provided with a street lighting plan identifying the live facilities.

ST211110141 – N. Granville Rd. (relocated) – W. Good Hope Rd. to a point 1000' +/- north of
W. Good Hope Rd. (Incl. W. Good Hope Rd. (n/s) - N. Granville Rd. (relocated) to N. 91st St., walk only)

The contractor shall be aware that when **Temporary Overhead** is installed, some existing underground street lighting facilities can remain live and must be carefully worked around to avoid any damage to them. The contractor is to be aware that with many paving jobs overhead facilities will be installed at the intersections only while the remainder of the job is to be treated as a protect and adjust project. The contractor will be held responsible for any damages to the portions of the lighting facilities which remain in underground and live. The contractor is not start work until the street lighting overhead circuitry is fully operational. If the contractor starts before the circuitry is fully operational, he will be responsible for all damages to lighting facilities.

During and after roadway construction, *Street Lighting Forces* will install permanent lighting facilities. Once street lighting personnel installs permanent facilities, especially pipes, the contractor is to use caution near these facilities. He will be held responsible for damages to the newly installed facilities.

The contractor shall keep the *Street Lighting Construction Supervisors* informed of the status of the roadway construction. Contact:

Mr. George Berdine	(414) 286-5943 / office	(414) 708-4245 / cell
Mr. Dennis Miller	(414) 286-5942 / office	(414) 708-4251 / cell
Mr. Thomas Hughes	(414) 286-3457 / office	(414) 708-3175 / cell

Note: If Mr. Berdine, Mr. Miller, or Mr. Hughes is not available, then contact our dispatcher at (414) 286-5944. For damages occurring after hours (not between 7:00 AM to 3:00 PM on holidays and weekends) please use our 24 hour number, (414) 286-3015.

The contractor must keep the area behind the curb free from over pour and other debris. He will be held responsible for costs incurred by *Street Lighting Forces* for cleaning debris from behind the curb.

If the contractor requests the relocation of any street lighting facilities, *permanent or temporary*, for his convenience, he will be responsible for all costs incurred by *Street Lighting* personnel fulfilling his request.

Any questions regarding the design of the lighting system are to be directed to *Street Lighting Engineering*. Contact Mr. Tom Manzke at (414) 286-3265.

29. **Forestry**

Forestry Special Provisions include:

When tree roots are encountered, the following shall apply:

1. **Sidewalk Construction:**

- A. Sidewalks are to be removed, and roots cut, by use of **hand implements only**.


ST211110141 – N. Granville Rd. (relocated) – W. Good Hope Rd. to a point 1000' +/- north of
W. Good Hope Rd. (Incl. W. Good Hope Rd. (n/s) - N. Granville Rd. (relocated) to N. 91st St., walk only)

2. ***Curb, Gutter and Road Construction:***

- A. Exposed tree roots shall be covered with mulch and watered from a period immediately following curb and gutter removal until the area is backfilled following construction.

3. ***General Requirements:***

- A. All cutting for the removal of sod and soil in order to establish a finished grade within four feet (4') of existing trees must be done manually if necessary.
- B. No construction equipment, cars, trucks or materials shall be parked or stored on any median or tree border on this project or adjacent roadways.
- C. Root foundations must remain adequate to withstand heavy windstorms.
- D. Root systems of street trees **shall not be cut** for the installation of any type of cable by the contractor or City Department. Contact **the Forestry Division at (414) 708-2428** for directional boring specifications.
- E. Caution should be used during the construction process to avoid damage to the roots, trunks, and branches of all street trees. Damage caused to any street tree or irrigation system will be **repaired by the Forestry Division** and the costs of repair, rejuvenation, and/or value lost will be billed to the contractor or credited against the contract at the option of the City.
- F. At locations where the contractor has not complied with the Forestry Special Requirements stated in the Special Provisions above, and the maximum clearance was exceeded, or a thin form was not used, a minimum credit to the City of **fifty dollars (\$50.00)** per location will be taken. The credit will increase in proportion to the excess distance beyond clearance allowed. The credit will be **(\$50.00)** for each two-inch (2") increment, or part thereof, in excess of the initial clearance allowed. Any damage to the tree's structure totaling fifteen (15%) percent of the tree's value will be billed on a prorata basis. If, in the opinion of the Forestry Division, the tree has been damaged to the point that it warrants removal, the credit that will be taken will be equal to **one-hundred dollars (\$100.00)** per inch diameter of the tree. A field measurement will be taken to determine the tree size.

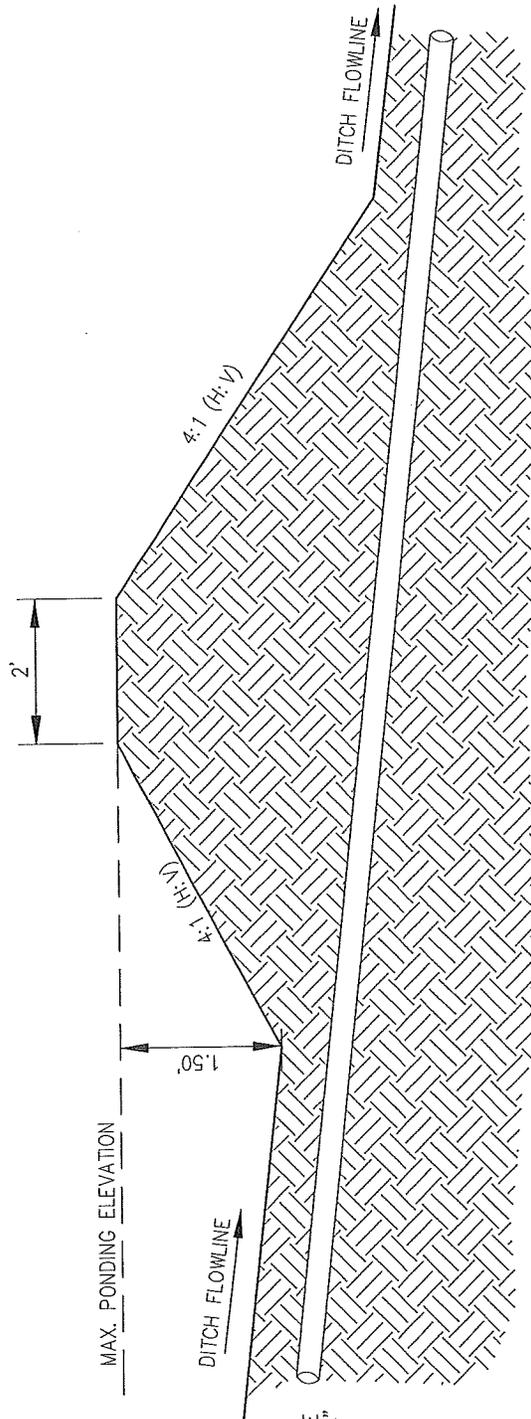

4" HDPE SOCKED DRAIN TILE
 BURY DEPTH TO INVERT ±24"

DITCH FLOWLINE SHALL GENERALLY MATCH SLOPE OF THE ROAD

DITCH CHECKS TO BE INSTALLED AT STATIONS 1+50 LT AND RT, 2+25 LT AND RT, 6+00 LT AND RT, 6+90 LT AND RT, 7+75 LT AND RT, 9+25 LT AND RT, 10+25 LT, AND 10+75 LT

CHECK DAM SHALL BE STRUCTURAL FILL MEETING THE REQUIREMENTS OF DOT STANDARD SPECIFICATIONS SECTION 207.

TOP 4-6 INCHES OF CHECK DAM SHALL BE TOPSOIL, SEED, AND MULCH.

DRAINTILE SHALL BE INSTALLED AT LOCATIONS AS SHOWN ON PLAN

DRAINTILE SHALL DAYLIGHT TO EXISTING GRADE ON EAST SIDE OF PROPOSED ROAD. SEE PLAN FOR STATION AND OFFSET.

PERMANENT EARTHEN
CHECK DAM DETAIL N.T.S.



KAPUR & ASSOCIATES, INC.
 271 N. WEST WASHINGTON ST. SUITE 400
 MILWAUKEE, WI 53233
 TEL: 414.224.1111 FAX: 414.224.1117
 www.kapurandassociates.com

PROJECT: GRANVILLE ROAD

LOCATION: MILWAUKEE, WI

DATE:


REVISION:

NO.	DATE	DESCRIPTION

REVISIONS:



SCALE: 1" = 10'

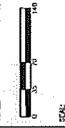


SHEET: DRAIN TILE PLAN

NO.	DATE	REVISION

SHEET NUMBER:

DT-1

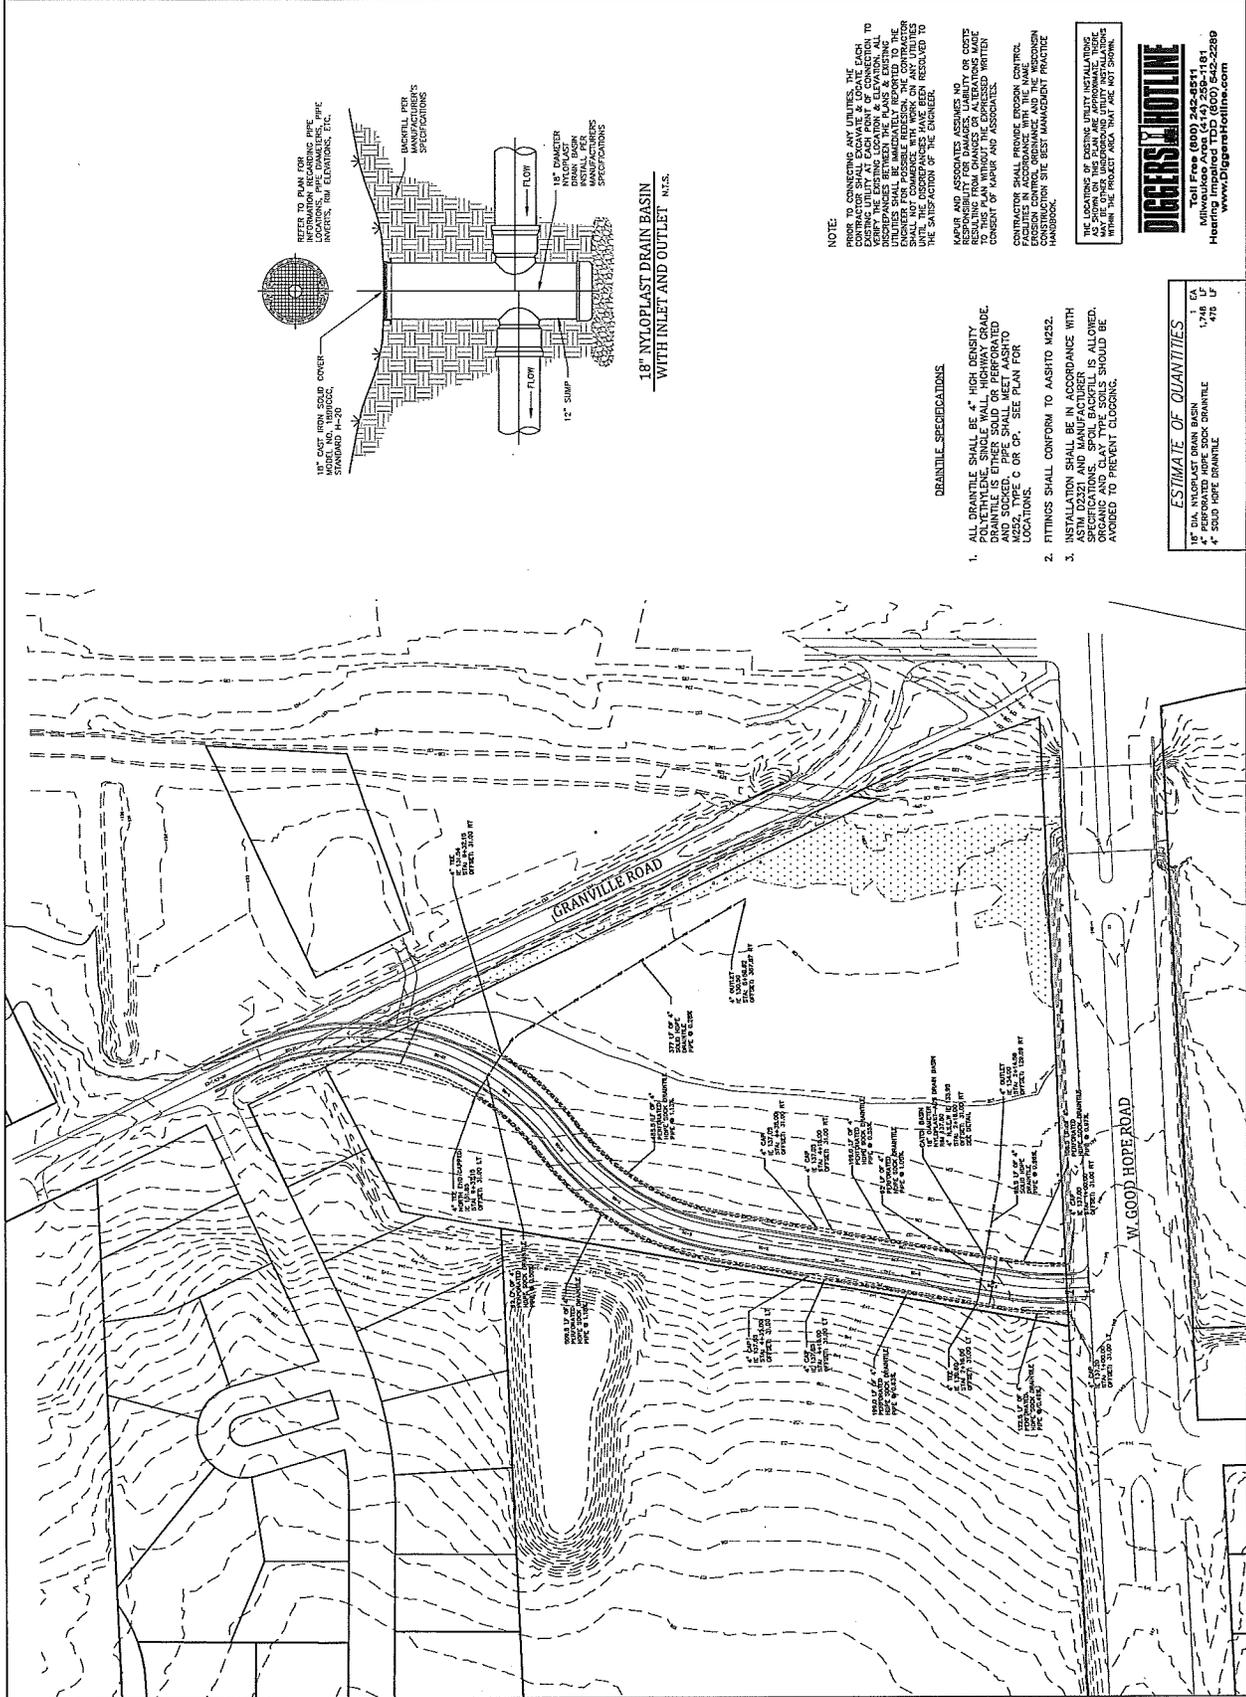

NOTE:
 DRAIN TO CORRECT ANY ERRORS. THE CONTRACTOR SHALL EXCAVATE & LOCATE EACH DRAIN TILE INLET AND OUTLET, VERIFY THE EXISTING LOCATION & ELEVATION, ALL DIMENSIONS BETWEEN THE PIPES & EXISTING UTILITIES SHALL BE COORDINATED WITH THE UTILITY ENGINEER FOR POSSIBLE INTERFERENCE. THE CONTRACTOR SHALL PROVIDE EROSION CONTROL, EROSION CONTROL ORDINANCE, AND THE WISCONSIN DEPARTMENT OF TRANSPORTATION'S BEST MANAGEMENT PRACTICE MANUAL.

- GRANITILE SPECIFICATIONS**
- ALL GRANITILE SHALL BE 4" HIGH DENSITY POLYETHYLENE, SINGLE WALL, HIGHWAY GRADE, 18" DIA. NYOPLAST DRAIN BASIN WITH 12" DIA. NYOPLAST INLET AND OUTLET. FITTINGS SHALL CONFORM TO AASHTO M252, TYPE C OR CP. SEE PLAN FOR LOCATIONS.
 - FITTINGS SHALL CONFORM TO AASHTO M252.
 - INSTALLATION SHALL BE IN ACCORDANCE WITH ASTM D2321 AND MANUFACTURER SPECIFICATIONS. ONE YEAR WARRANTY IS ALLOWED. GRANITILE SHALL BE PROTECTED TO PREVENT CLOGGING.

DIGGERS HOTLINE
 Toll Free (800) 242-4511
 Milwaukee Area (414) 599-1229
 www.DiggersHotline.com

THE LOCATION OF EXISTING UTILITY INSTALLATIONS SHOWN ON THIS PLAN ARE APPROXIMATE. THESE UTILITIES ARE NOT TO BE DELETED OR MOVED WITHIN THE PROJECT AREA THAT ARE NOT SHOWN.

ESTIMATE OF QUANTITIES

18" DIA. NYOPLAST DRAIN BASIN	1.16 EA
4" PERFORATED HDPE SOCK DRAIN TILE	1.16 LF
4" SODD HOPE DRAIN TILE	4.70 LF



POLYPROPYLENE GEOTEXTILE FABRIC WRAP SPECIFICATION

Scope

This specification designates the requirements for non-woven, spun-bonded polypropylene fabric for field installation with perforated HDPE or PVC pipe.

Applications

This highway grade fabric may be used as a pipe wrap or trench liner. This wrap performs well in highway drainage applications where it is necessary to reduce fine soil particle migration or infiltration.

Method of Application to Pipe

This geotextile is ultrasonically welded at the factory and is designed to slide easily over any type of pipe. The fabric is available for installation on 3", 4", 5", 6" and 8" diameter pipe.

Fabric Properties

The pre-installed filter fabric shall be a continuous monofilament fiber, spun-bonded polypropylene geotextile with the following properties.

Property	ASTM Test Method	Value
Fiber	-	Polypropylene
Weight, oz/yd ²	D3887	3.2
AOS, US Sieve	D4751	50
Grab Tensile Strength, lbs	D4632	110
Elongation, %	D4632	>50
Trapezoidal Tear, lbs	D4533	40
Burst Strength, psi	D3786	90
Puncture Strength, lbs	D4833	30
Water Flow Rate, GPM/ft ²	D4491	95
Permittivity, sec ⁻¹	D4491	1.3
Water Permeability (K), in/sec	D4491	0.02
UV Stability, %	D4355	70

* PERFORATED - 4"



PRINSCO GOLDLINE® HWY PIPE SPECIFICATION

Scope

This specification designates the requirements for 3- through 15- inch I.D. Prinsco GOLDLINE® HWY pipe for use in gravity-flow drainage applications.

Pipe Requirements

Prinsco GOLDLINE HWY pipe shall have annular interior and exterior corrugations and shall meet the following standards:

- 3- through 10- inch shall meet AASHTO M252, Type C
- 12- through 15- inch shall meet AASHTO M294, Type C

Materials

GOLDLINE HWY pipe shall be manufactured using High Density Polyethylene (HDPE) meeting the minimum requirements of cell classification of 424420C for 3- through 10- inch diameters and 435400C for 12- through 15- inch diameters as defined and described in ASTM D3350.

The HDPE pipe material for 12- through 15- inch diameters shall be tested for slow crack growth resistance using the notched constant ligament-stress (NCLS) test as specified in section 9.4 of AASHTO M294. Average failure time of the five test specimens shall not be less than 24 hours.

Joint Performance


GOLDLINE pipe shall be joined using soil tight joints meeting AASHTO M252, M294. Gaskets, when used, shall be meet the requirements of ASTM D1056 Grade 2A2 and shall be installed by the manufacturer. GOLDLINE joints shall be assembled in accordance with the manufacturer's requirements.

Fittings

Fittings shall meet the requirements of AASHTO M252, M294. Standard fittings are available as listed in the Prinsco Product Catalog or on Prinsco's website www.prinsco.com.

Physical Pipe Dimensions

Nominal ID (in)	Approximate OD (in)	Available Lengths (ft)	Corrugation Pitch (in)	Approximate Weight/foot (lb)	Min. Pipe Stiffness @ 5% Deflection (psi)
3"	3.6	100, 300, 5300	.67	0.2	35
4"	4.6	10, 100, 250, 3000	.67	0.3	35
5"	5.7	165, 2300	.67	0.5	35
6"	7.1	100, 1450	.80	0.7	35
8"	9.5	825	1.00	1.3	35
10"	11.6	525	1.30	1.8	35
12"	14.2	10, 20	2.00	3.0	50
15"	17.7	10, 20	2.67	4.3	42

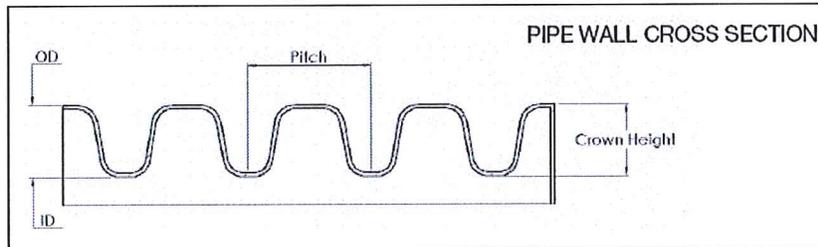



PRINSCO GOLDLINE® HWY PIPE SPECIFICATION

Installation

Pipe and fittings shall be installed in accordance with ASTM D2321 and Prinsco's published installation guidelines. Minimum cover for AASHTO H-25 loads shall be 12" and shall be measured from the top of the pipe to the bottom of flexible pavement or to the top of rigid pavement. Contact your local Prinsco representative or visit www.prinsco.com for the latest installation guidelines.

Reference Specifications

This specification references the latest edition and revisions of the following standard specifications:

- AASHTO M294 – *Standard Specification for Corrugated Polyethylene Pipe, 300- to 1500-mm (12- to 60-in.) Diameter*
- AASHTO M252 – *Standard Specification for Corrugated Polyethylene Drainage Pipe*
- ASTM D3350 – *Standard Specification for Polyethylene Plastics Pipe and Fittings Materials*
- ASTM D2321 – *Standard Practice for Underground Installation of Thermoplastic Pipe for Sewers and Other Gravity-Flow Applications*
- ASTM D1056 – *Standard Specification for Flexible Cellular Materials – Sponge or Expanded Rubber*

GRANVILLE ROAD AGREEMENT

THIS AGREEMENT is by and between Milwaukee County ("**County**"), a municipal corporation, and the City of Milwaukee ("**City**"), a municipal corporation, and is dated as of July 29, 2013.

Recitals

A. The parties want the City and the Wisconsin Department of Transportation ("**WISDOT**"):

- to remove the bridge over the Little Menomonee River near N. 91st Street and N. Granville Road (the "**Bridge**") because it suffers from structural deterioration
- to remove the part of N. Granville Road that is between W. Mt. Zion Drive and W. Good Hope Road, from a point approximately 740 feet north of N. 91st Street running south to N. 91st Street (the "**Old Road**"), and to relocate the road to achieve a safer design for vehicles, pedestrians and bicyclists
- to restore the area where the Bridge and Old Road now exist in order to better integrate and harmonize that area with surrounding County parkland.

B. The Bridge and the Old Road are now within City public right-of-way that is herein called the "**Old ROW.**" The Old ROW is on, or between, two County-owned parcels – one of which is 7245 North Granville Road (the "**7245 Parcel**"), T.I.N. 109-9994-121, and the other of which is 7401 North 91st Street (the "**7401 Parcel**"), T.I.N. 109-9999-110.

C. The parties want the City to construct the new segment of N. Granville Road (the "**New Road**") on a different portion of the County-owned 7245 Parcel and 7401 Parcel to achieve the road relocation referred to above. The County will dedicate as City public right-of-way a portion of the 7245 Parcel and 7401 Parcel herein called the "**New ROW**" to the City for the New Road.

D. Attached hereto as **EXHIBIT A** is a map depicting: the 7245 Parcel; the 7401 Parcel; the Old Road (i.e. that part of North Granville Road that is within the Old ROW); the Bridge; the Old ROW; and the New ROW (within which will be constructed the New Road).

E. The City Department of Public Works ("**DPW**") will apply to the City for the Common Council to vacate the Old ROW, which vacated area will revert to County ownership.

F. The County Board approved this Agreement per Resolution No. 13-543 adopted by the Milwaukee County Board on July 25, 2013.

G. The City Council approved this Agreement per Resolution No. 130023 adopted by the Milwaukee Common Council on May 21, 2013.

Agreement

1. **Recitals.** The recitals above are hereby agreed to. In consideration of the mutual duties hereunder and other good and valuable consideration, receipt and sufficiency of which are agreed to, the parties enter this Agreement.

2. **City to Design Public Improvements.**

a. **Road Plans.** The City will design and prepare plans and specifications for the New Road (“**New Road Plans**”).

b. **Removal/Restoration Plans.** The City will design and prepare plans and specifications for removal of the Bridge, removal of the Old Road, and restoration of the area from which the Old Road and Bridge will be removed, in order to make that area more contiguous with the Little Menomonee River Parkway and to restore connectivity with the Oak Leaf Trail (“**Removal/Restoration Plans**”).

c. **Plan Review.** New Road Plans will be prepared by City to City specifications and shall be reviewed and approved by the County – by its Department of Parks, Recreation and Culture (“**DPRC**”) and by its Department of Administrative Services (“**DAS**”). Removal/Restoration Plans will be prepared by City and, after review and approval by the County by its DPRC and DAS, shall be reviewed and approved by WISDOT. The County shall be solely responsible for the costs associated with County review of plans, and for plans that the County may request to be prepared by others.

3. **County to Dedicate New ROW to City.** Upon signing this Agreement, in order that the New Road and New ROW may be public right-of-way (“**ROW**”), the County shall dedicate the New ROW portion of the 7245 Parcel and 7401 Parcel by Quit Claim Deed per the deed attached hereto as **EXHIBIT B**. City shall pay the cost to record the deed with the Milwaukee County Register of Deeds. The area of the New ROW is generally depicted on **EXHIBIT A** attached hereto and is depicted and described in the attachments to the **EXHIBIT B** deed.

4. **Construction.**

a. **New Road.** At no cost to County, the City will construct the New Road, and pay the costs of this work as part of City-let and administered design and construction contracts. Construction will be in accordance with the County-approved New Road Plans. The City will submit progress reports to the County.

b. **Removals; Restoration.** After the City constructs the New Road, the City and WISDOT will, at City/WISDOT expense, per WISDOT Project ID 2500-00-00, City Common Council Resolution File No. 080731, and the October, 2008 “State/Municipal Agreement for a Highway Improvement Project,” contract for removal of the Bridge, for removal of the Old Road, and for the restoration, in accordance with the County-approved Removal/Restoration Plans. The City will submit progress reports to the County.

c. Contact Persons. Respective City and County contact persons concerning this Agreement are as follows.

County Contact	City Contact
<p>KEVIN HALEY</p> <p>Milwaukee County Dept. of Parks, Recreation and Culture 9480 Watertown Plank Road Wauwatosa, WI 53226</p> <p>Ph: (414) 257-6242 Cell: (414) 254-5691 Email: Kevin.haley@milwcnty.com</p>	<p>CHAD CHRISBAUM</p> <p>City of Milwaukee Dept. of Public Works 841 N. Broadway, 9th Floor Milwaukee, WI 53202</p> <p>Ph: (414) 286-0470 Email: chad.chrisbaum@milwaukee.gov</p>

5. Permits; Right of Entry for Construction. Upon signing this Agreement, the County will grant to City and WISDOT, and their respective contractors, at no cost, a Right of Entry Permit (in form and substance of **EXHIBIT C** attached) allowing entry and access to those parts of the 7245 Parcel and the 7401 Parcel that are not Old ROW or New ROW, and allowing the performance of the work contemplated and required by the New Road Plans and Removal/Restoration Plans. City and WISDOT, and their contractors, may enter City right-of-way areas, without the need for a County Right of Entry Permit as the City controls entry and work on City right-of-way.

6. Street Vacation. After completion of the work called for by the New Road Plans and by the Removal/Restoration Plans, DPW will submit an application to the City to vacate the Old ROW. After Common Council approval of the vacation, DPW will record a certified copy of the resolution with the Register of Deeds, and the County, per Wis. Stat. § 66.1005 (1), will become owner of the vacated Old ROW area, due to the County owning adjoining the lands on both sides of the vacated Old ROW. The City, also after the Council approves the vacation, will give a Quit-Claim Deed to the County for the vacated Old ROW area in the deed form attached hereto as **EXHIBIT D**, and City will pay the cost of recording same with the Register of Deeds.

7. Utility Coordination; Easements.

a. We Energies (“WE”) natural gas main (the “Gas Main”) in the existing Old ROW has been abandoned in-place from 7252 N. Granville Road south and east to 91st Street. The Gas Main at the Bridge will be removed along with the Bridge.

b. The City and County will cooperate to secure from WE written acknowledgement and consent regarding the Gas Main removal and acknowledgement regarding the Gas Main abandonment referred to in “a” above, so that the consent and acknowledgement may be referred to, under Wis. Stat. § 66.1005 (2)(a)1, in the City vacation proceedings and in the Council-passed resolution approving the vacation.

c. Within Old ROW, WE also has electric facilities. Those will remain in place after vacation of the Old ROW as allowed by Wis. Stat. § 66.1005 (2)(a).

d. At no out of pocket cost to City, the City and County will cooperate and coordinate with WE regarding the written acknowledgement and consent from WE referred to in “b” above, and regarding documentation the County and WE may wish to put in place to document WE’s § 66.1005 (2)(a) rights concerning the electric facilities referred to “c” above.

e. Within Old ROW, the City has a water main that will remain in place after vacation of the Old ROW as allowed by Wis. Stat. § 66.1005 (2)(a).

f. The **EXHIBIT D** Deed from City to County for the vacated Old ROW is subject to rights under Wis. Stat. § 66.1005 including City’s right to keep its water main in place in the Old ROW.

8. **Street Lighting.** City street lighting in the Old ROW will be removed, and new street lighting will be installed in the New ROW by City contractors.

9. **Inspections.** Materials furnished and work performed shall conform to the County-approved New Road Plans and Removal/Restoration Plans, applicable regulations and specifications of the City and its DPW, and, where applicable, of WISDOT, and will be subject to DPW inspection and County inspection.

10. **DNR/EPA.** City and County will cooperate concerning any agreements, approvals or permits that may be needed from the Wisconsin DNR or U.S. EPA regarding any work contemplated hereby. The parties are aware of the “Amended Declaration of Restriction on Use of Real Property” recorded with the Register of Deeds on June 30, 2000 as Document No. 7931309.

11. **Counterparts.** This Agreement may be signed in multiple counterparts, each of which, when taken together, shall constitute one and the same documents. PDF signatures shall be accepted as originals.

12. **Amendment.** This Agreement is the entire agreement between the parties, and may be amended only by written instrument signed by the parties hereto.


IN WITNESS WHEREOF, the parties caused this Agreement to be duly executed as of the date and year first written above.

<p>COUNTY: MILWAUKEE COUNTY</p> <p>By: _____ Chris Abele, County Executive</p> <p>By: _____ Joseph Czarnecki, County Clerk</p> <p><u>APPROVED AS TO FORM</u></p> <p>MILWAUKEE COUNTY CORPORATION COUNSEL</p> <p>By: _____</p> <p>Date: _____</p> <p>REVIEWED BY MILWAUKEE COUNTY RISK MANAGEMENT</p> <p>By: _____</p> <p>Date: _____</p>	<p>CITY: CITY OF MILWAUKEE</p> <p>By: <u>Tom Barrett</u> Tom Barrett, Mayor</p> <p>By: <u>James R. Owczarski</u> James R. Owczarski, City Clerk</p> <p>COUNTERSIGNED:</p> <p>By: <u>Martin Matson</u> Martin Matson, Comptroller</p> <p><u>CITY ATTORNEY APPROVAL</u></p> <p>The undersigned hereby approves the signatures of the above City signatories, per M.C.O. § 304-21.</p> <p>By: _____</p> <p>Name Printed: <u>Gregg Hagopian</u> Assistant City Attorney</p> <p>Date: <u>8-9-13</u></p>
--	--

IN WITNESS WHEREOF, the parties caused this Agreement to be duly executed as of the date and year first written above.

<p>COUNTY: MILWAUKEE COUNTY</p> <p>By: <u>[Signature]</u> Chris Abele, County Executive</p> <p>By: <u>[Signature]</u> Joseph Czarnetzki, County Clerk</p> <p><u>APPROVED AS TO FORM</u></p> <p>MILWAUKEE COUNTY CORPORATION COUNSEL</p> <p>By: <u>[Signature]</u></p> <p>Date: <u>8/23/13</u></p> <p>REVIEWED BY MILWAUKEE COUNTY RISK MANAGEMENT</p> <p>By: <u>[Signature]</u></p> <p>Date: <u>8/22/13</u></p>	<p>CITY: CITY OF MILWAUKEE</p> <p>By: _____ Tom Barrett, Mayor</p> <p>By: _____ James R. Owczarski, City Clerk</p> <p>COUNTERSIGNED:</p> <p>By: _____ Martin Matson, Comptroller</p> <p><u>CITY ATTORNEY APPROVAL</u></p> <p>The undersigned hereby approves the signatures of the above City signatories, per M.C.O. § 304-21.</p> <p>By: _____</p> <p>Name Printed: _____ Assistant City Attorney</p> <p>Date: _____</p>
---	---

EXHIBIT A – MAP

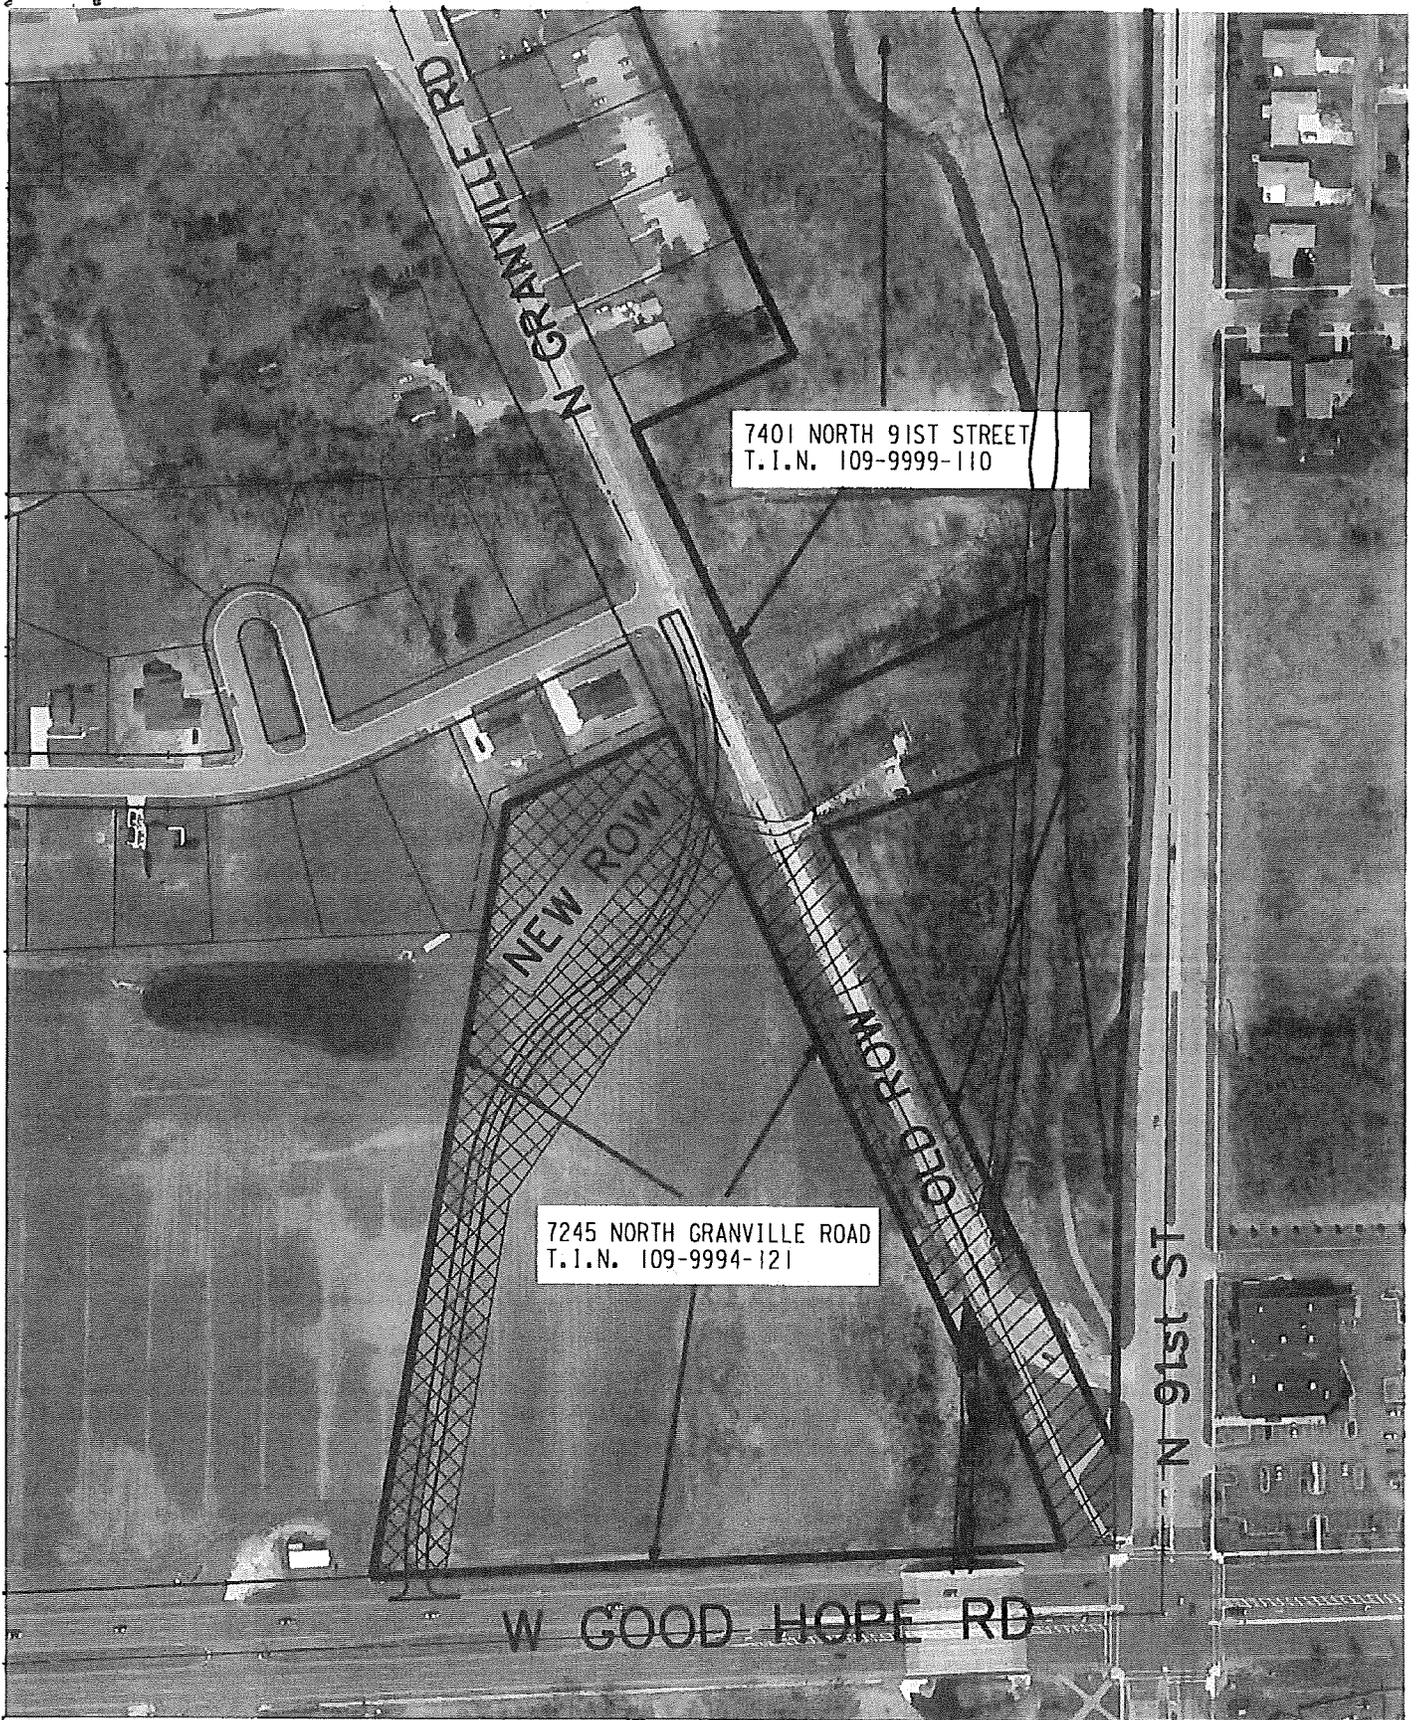

7401 NORTH 91ST STREET
T.I.N. 109-9999-110


7245 NORTH GRANVILLE ROAD
T.I.N. 109-9994-121

EXHIBIT A

INTERGOVERNMENTAL COOPERATION
AGREEMENT
BTWN THE CITY OF MILWAUKEE AND
MILWAUKEE COUNTY

S.E. 1/4 SEC. 17, T.8N., R.2E.

109

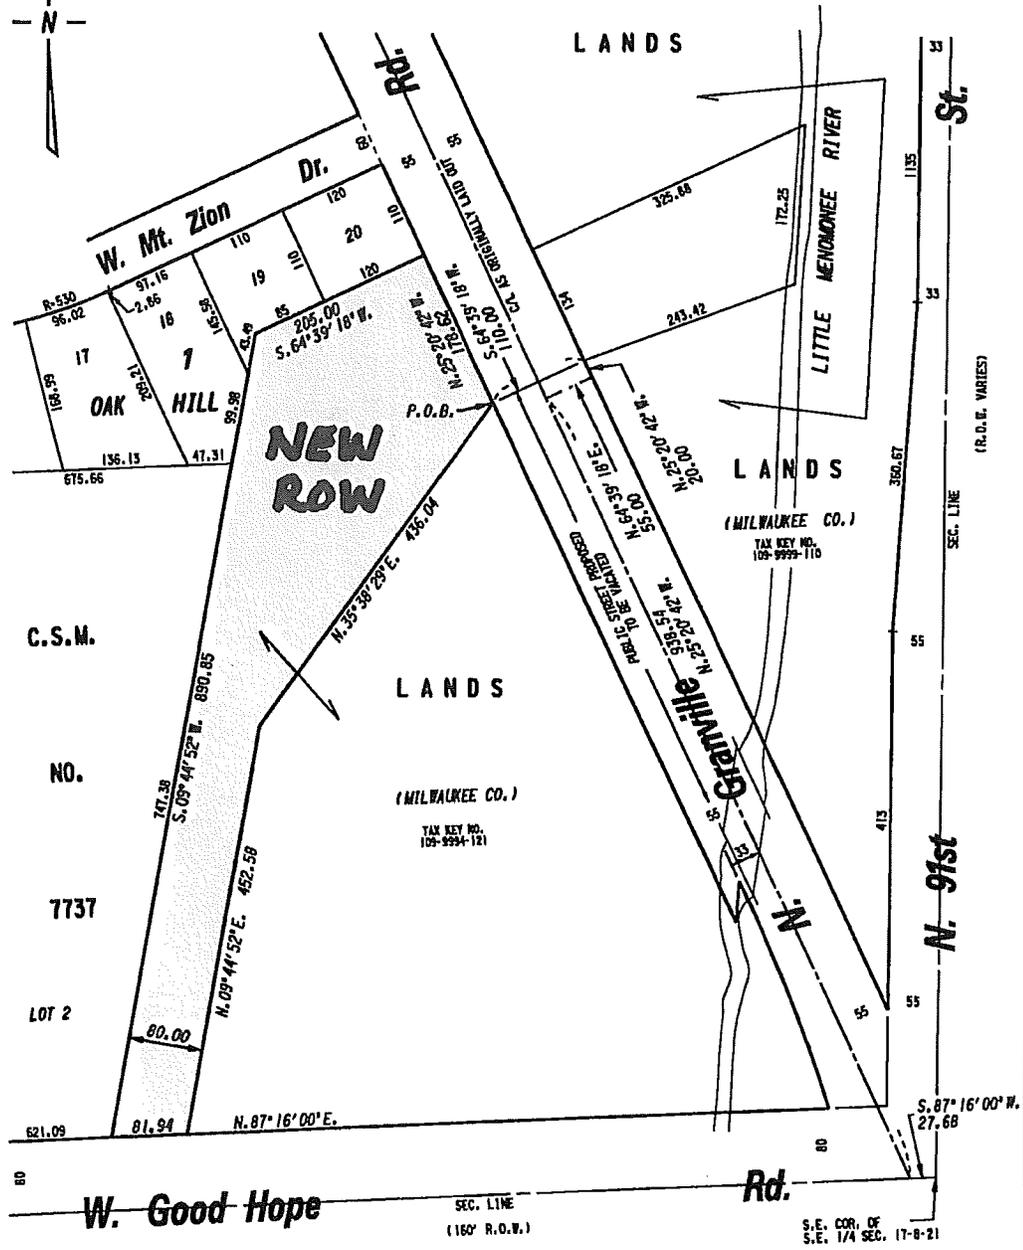

 PROPERTY TO BE ACQUIRED FOR PUBLIC STREET PURPOSES

FILE NO.
INFRASTRUCTURE SERVICES DIVISION
 MILWAUKEE, WISCONSIN

ASSIGNED TO: W.E. FUCHS
 DRAWN BY: W.E.F.
 PROJECT/GRANT NO.:
 APPROVED BY:

CH'K'D. BY: W.E. FUCHS
 DATE:
 SCALE: 1" = 150'

PRELIMINARY MAP: 2-12-2013

CENTRAL DRAFTING & RECORDS MANAGER

CITY ENGINEER

EXHIBIT B

County-to-City Deed to Dedicate

Document Number	QUIT CLAIM DEED
Document Number	Document Title

Drafted By: Gregg Hagopian, Asst. City Attorney

Exempt from Transfer Fee and from Transfer Return:

This conveyance is exempt from the Transfer Fee per Wis. Stat. § 77.25 (2) as it is a conveyance from Milwaukee County, and it is a conveyance for public right-of-way and street purposes under Wis. Stat. § 77.25 (2r), and it is exempt from the Transfer Return per Wis. Stat. § 77.255 because it is a conveyance exempt from the fee under 77.25 (2) (Milwaukee County is not a lender in this transaction) and exempt from fee under 77.25 (2r).

Recording Area

Name and Return
Address:

Elaine Bunkie Miller
City of Milw. - DCD
809 N. Broadway – 2nd Floor
Milwaukee, WI 53202

PIN:

Part of 109-9994-121
Part of 109-9999-110

THIS QUIT CLAIM DEED is made by MILWAUKEE COUNTY, a municipal corporation, herein called "**County**," as the Grantor, to THE CITY OF MILWAUKEE, a municipal corporation, herein called "**City**," as the Grantee.


WITNESSETH:

County hereby quit claims and dedicates to City, as public right-of-way, the real estate, in the City and County of Milwaukee, State of Wisconsin, described below (herein called the new right-of-way or "**New ROW**") so that the same may and shall be City public right-of-way:

- Address: part of 7245 N. Granville Road (T.I.N. 109-9994-121), and part of 7401 N. 91st Street (T.I.N. 109-9999-110), Milwaukee, Wisconsin as depicted on **EXHIBIT A** attached as "New ROW."
- Legal: legal description of New ROW on **EXHIBIT B** attached.

The City of Milwaukee approved acceptance of this right-of-way dedication by City Common Council Resolution File No. 130023.

IN WITNESS WHEREOF, County, as Grantor, caused this Deed to be executed by its duly authorized signatories as of July 29, 2013.
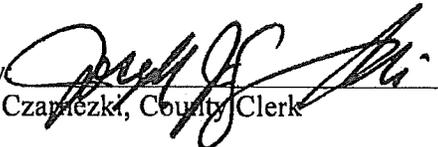
<p>REVIEWED BY MILWAUKEE COUNTY RISK MANAGEMENT</p> <p>By: <u></u></p> <p>Date: <u>8/22/13</u></p>	<p>COUNTY: MILWAUKEE COUNTY</p> <p>By: <u></u> Chris Abele, County Executive</p> <p>And By: <u></u> Joseph Czarniecki, County Clerk</p> <p>Signed by County pursuant to County Board Resolution File No. 13-543 adopted by the Milwaukee County Board of Supervisors on July 25, 2013.</p>
--	---

APPROVED AS TO FORM;
AUTHENTICATION.

The undersigned, as a member in good standing of the State Bar of Wisconsin, hereby approves the signatures of the above County signatories, and authenticates them per Wis. Stat. § 706.06 so this document may be recorded per Wis. Stat. § 706.05 (2)(b).

MILWAUKEE COUNTY CORP.
COUNSEL

By: Paul Kyttilä

Date: 8/23/13

EXHIBIT B: New R.O.W. Legal Description

Description of property to be acquired for public street purposes for the realignment of North Granville Road from West Good Hope Road north to a point, in the 5th Aldermanic District of the City of Milwaukee.

That part of Lands located in the Southeast 1/4 of Section 17, Township 8 North, Range 21 East, described as follows: Commencing at the southeast corner of said 1/4 Section; thence South $87^{\circ}16'00''$ West, along the south line of said 1/4 Section, 27.68 feet to a point in the center line of North Granville Road as originally laid out; thence North $25^{\circ}20'42''$ West, along said center line, 938.54 feet to a point; thence North $64^{\circ}39'18''$ East 55.00 feet to a point in the present easterly line of North Granville Road; thence North $25^{\circ}20'42''$ West, along said present easterly line, 20.00 feet to a point; thence South $64^{\circ}39'18''$ West 110.00 feet to a point in the present westerly line of North Granville Road and the point of beginning of the land to be described: thence North $25^{\circ}20'42''$ West, along said present westerly line, 178.62 feet to a point in the easterly line of Oak Hill, a recorded subdivision, in said 1/4 Section; thence South $64^{\circ}39'18''$ West, along said easterly line, 205.00 feet to a point; thence South $09^{\circ}44'52''$ West, along said easterly line and the easterly line of Certified Survey Map No. 7737, 890.85 feet to a point in the north line of West Good Hope Road; thence North $87^{\circ}16'00''$ East, along said north line, 81.94 feet to a point lying 80.00 feet southeasterly of, a measured normal to, the easterly of said Certified Survey Map; thence North $09^{\circ}44'52''$ East, parallel to said easterly line, 452.58 feet to a point; thence North $35^{\circ}38'29''$ East 436.04 feet to the point of beginning.

The above described parcel contains 127,782 square feet or 2.9335 acres more or less of land.

EXHIBIT C

Right of Entry Permit

**MILWAUKEE COUNTY
DEPARTMENT OF PARKS, RECREATION & CULTURE**

9480 Watertown Plank Road, Wauwatosa, Wisconsin 53226

Phone (414) 257-6100 FAX (414) 257-8190

CONSTRUCTION / RIGHT OF ENTRY PERMIT

Date:

Permit Number:

Permit Fee: WAIVED per GRA ¶5 Restoration Bond Amount: None Required

Permittee: City of Milwaukee

Contact: Chad Chrisbaum

**Address: Dept. of Public Works
841 N. Broadway, 9th Floor**

Milwaukee, WI 53202

Phone: 414-286-0470; chad.chrisbaum@milwaukee.gov

Contractor:

Contact:

Address:

Phone:

To Enter: County parcels at 7245 N. Granville Rd. and 7401 N. 91st Street, Milwaukee that are not dedicated public right-of-way, and also other areas of County park land as approved by DPRC prior to construction.

Location of Cross Streets: Near N. 91st Street, W. Good Hope Rd., & N. Granville Rd.

Purpose: required by GRA ¶5, and to gain access to project area.

Expiration Date of Permit: July 31, 2015

Conditions: This Right-of-Entry Permit (“ROE”) is issued by the Milwaukee County Department of Parks, Recreation and Culture (the “County”) under the Granville Road Agreement (“GRA”) between City and County, with the express condition that all work by Permittee be performed and completed according to the New Road Plans and Removal/Restoration Plans (as defined in the GRA) and as required herein and in the GRA. Permittee, its agents and contractors agree to comply with all of the following conditions and requirements:

1. Permittee shall furnish to County the New Road Plans and Removal/Restoration Plans per GRA ¶2. Those plans will show details and specifications to identify the land to be entered, proposed access routes, proposed vegetation pruning or removal, the location and construction methods for proposed work, and the complete site restoration plan.
2. Permittee assumes all responsibility for and shall indemnify and hold Milwaukee County harmless from any claims, liability, loss, damage or expense for any person’s injury or death or any damage to property either real or personal that results from any act or omission of the Permittee, or its agents or contractors which may arise out of or be connected with the activities covered by this ROE. This indemnification is unlimited as to dollar amount but County understands City is a municipal corporation, and this is subject to City’s rights at law and equity, including under Wis. Stat. § 893.80, and that County is responsible for the intentional or negligent acts or omissions of County personnel and County agents..
3. County understands that its parcels were the subject of EPA action because of environmental contamination, that they are part of an **EPA Moss-American Superfund Site**, and that the County signed and recorded against title to its parcels an “Amended Declaration of Restriction on Use of Real Property” (recorded with the Register of Deeds on 6-30-2000 as Doc. No. 7931309) regarding this.

City and County will adhere to the provisions of GRA ¶10, and City will abide by EPA or DNR imposed requirements accepted by City and County arising as a result of GRA ¶10 that relate to the ICA project construction. City, at its expense, shall be responsible for lawful excavation, handling, and disposal of soils attributable to the project.

4. Utility-relocation work shall be addressed and handled per GRA ¶7.
5. Subject to GRA ¶¶ 5 and 10, Permittee or its agents shall comply with any and all laws, requirements, approvals, and obtain any licenses or permits, required by local municipalities or other regulatory agencies.
6. Permittee shall protect and avoid damage to any part of the Project Area and surrounding areas to ensure the safety of Permittee’s or its agent’s personnel, County staff and all park users. Permittee shall also provide and install safety devices, barricades, signs, flag person(s) or other

measures as needed in accordance with generally recognized practice associated with public works projects.

7. Subject to work required by the New Road Plans and Removal/Restoration Plans, Permittee shall protect existing trees, shrubs, delineated wetlands and wetland plants, and other vegetation located at or near the Project Area and surrounding areas of the construction site that this ROE grants access to.

8. Roadways, parking lots, bicycle/recreation trails, sidewalks, and other County-owned property located at or near the Project Area that this ROE grants Permittee access to must be kept clean and free of soil, rock, stone, and debris at all times. No materials or equipment may be placed, stockpiled, or stored on County-owned property that is not included in this ROE. County owned and operated roadways, parking lots, bicycle/recreation trails, and sidewalks shall not be obstructed or closed without written permission from County.

9. Construction or work-related vehicles and equipment shall not be operated upon County-owned roadways, parking lots, bicycle/recreation trails, sidewalks, or surrounding areas of the Project Area not included in this ROE without prior written permission from County.

10. Upon completion of all work, Permittee shall restore any and all damage to County-owned property included in the ROE and surrounding areas of the Project Area caused by Permittee or its agents. Required repairs or restoration shall be made per the Removal/Restoration Plans approved by County under the GRA, at no expense to County.

11. [Intentionally Deleted. Not applicable].

12. Permittee is required to contact **Diggers Hotline (1-800-242-8511)** regarding potential utilities located within the Project Area allowed by this ROE a minimum of five (5) business days before commencing work.

13. Permittee is required to contact **Mr. Gene Andrzejak, Park Maintenance Manager, at phone number (414) 258-2322**, regarding potential County utilities located within the Project Area allowed by this ROE a minimum of five (5) business days before commencing work. County is not aware of any County utilities within the Project Area at this time.

14. Permittee is required to contact, **Mr. Kevin Haley of the County at phone number (414) 257-6242** to schedule a site inspection before the start of any work to approve that construction locations, access routes or any required tree or shrub pruning/removal within the area of construction allowed by this ROE are as per the County-approved New Road Plans and Removal/Restoration Plans under the GRA a minimum of five (5) business days before commencing work, and upon completion to approve final restoration of the site per the Removal/Restoration Plans.

15. Permittee is required to contact the **Regional Manager** listed below a minimum of five (5) business days before commencing work to provide the anticipated start date and to receive any additional specific instructions (that are consistent herewith and with the GRA). Permittee is also required to contact the **Regional Manager** upon completion to approve final restoration of the site per the Removal/Restoration Plans.

Authorized Parks Department Representative:



Date: 11 Sep 13

Permittee Approval and Acceptance of Conditions:

Date: _____

Approval upon satisfactory completion of all work:

Parks Regional Manager: _____

Date: _____

North Regional Manager: Jeff Orłowski


Location: Parks Administration Building

Phone: 414-881-6175

Address: 9480 Watertown Plank Road, Wauwatosa WI 53226

State of Wisconsin
 DEPARTMENT OF NATURAL RESOURCES
 Waukesha Service Center
 141 NW Barstow St., Room 180
 Waukesha, WI 53188

RECEIVED
 INFRASTRUCTURE SERVICES DIVISION
 Scott Walker, Governor
 Cathy Stepp, Secretary
 Eric Johnson, Regional Director
 Telephone (262) 574-2100
 FAX (262) 574-2117

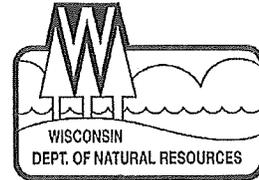

2013 SEP 16 PM 4:04
 2013 SEP 11 PM 3:29

September 10, 2013

Mr. Jeffery Polenske, City Engineer
 City of Milwaukee
 841 N Broadway St., Room 701
 Milwaukee, WI 53202

SUBJECT: Coverage Under WPDES General Permit No. WI-S067831-4: Construction Site Storm Water Runoff
 Permittee Name: CITY OF MILWAUKEE
 Site Name: North Granville Road Realignment
 FIN: 49059

FROM CITY ENGINEER			
	ORIG	COPY	REVIEW
JP			REPLY <input checked="" type="checkbox"/>
			COMMENT
DM			DISTRIB
LT	<input checked="" type="checkbox"/>		INFO
PS			COORD
			SEE ME
			ACTION <input checked="" type="checkbox"/>
			RTN:

Dear Mr. Polenske:

The Wisconsin Department of Natural Resources received your Water Resources Application for Project Permits or Notice of Intent, on July 5, 2013, for the North Granville Road Realignment site and has evaluated the information provided regarding storm water discharges from your construction site. We have determined that your construction site activities will be regulated under ch. 283, Wis. Stats., ch. NR 216, Wis. Adm. Code, and in accordance with Wisconsin Pollutant Discharge Elimination System (WPDES) General Permit No. WI-S067831-4, Construction Site Storm Water Runoff. All erosion control and storm water management activities undertaken at the site must be done in accordance with the terms and conditions of the general permit.

The **Start Date** of permit coverage for this site is September 10, 2013. The maximum period of permit coverage for this site is limited to 3 years from the **Start Date**. Therefore, permit coverage automatically expires and terminates 3 years from the Start Date and storm water discharges are no longer authorized unless another Notice of Intent and application fee to retain coverage under this permit or a reissued version of this permit is submitted to the Department 14 working days prior to expiration.

A copy of the general permit along with extensive storm water information including technical standards, forms, guidance and other documents is accessible on the Department's storm water program Internet site. To obtain a copy of the general permit, please download it and the associated documents listed below from the following Department Internet site:

<http://dnr.wi.gov/topic/stormwater/construction/forms.html>

- Construction Site Storm Water Runoff WPDES general permit No. WI-S067831-4
- Construction site inspection report form
- Notice of Termination form

If, for any reason, you are unable to access these documents over the Internet, please contact me and I will send them to you.

To ensure compliance with the general permit, please read it carefully and be sure you understand its contents. Please take special note of the following requirements (This is not a complete list of the terms and conditions of the general permit.):

1. The Construction Site Erosion Control Plan and Storm Water Management Plan that you completed prior to submitting your permit application must be implemented and maintained throughout construction. Failure to do so may result in enforcement action by the Department.
2. The general permit requires that erosion and sediment controls be routinely inspected at least every 7 days, and within 24 hours after a rainfall event of 0.5 inches or greater. Weekly written reports of all inspections must be maintained. The reports must contain the following information:
 - a. Date, time, and exact place of inspection;
 - b. Name(s) of individual(s) performing inspection;
 - c. An assessment of the condition of erosion and sediment controls;
 - d. A description of any erosion and sediment control implementation and maintenance performed;
 - e. A description of the site's present phase of construction.
3. A **Certificate of Permit Coverage** must be posted in a conspicuous place on the construction site. The Certificate of Permit Coverage (WDNR Publication # WT-813) is enclosed for your use.
4. When construction activities have ceased and the site has undergone final stabilization, a Notice of Termination (NOT) of coverage under the general permit must be submitted to the Department.


It is important that you read and understand the terms and conditions of the general permit because they have the force of law and apply to you. Your project may lose its permit coverage if you do not comply with its terms and conditions. The Department may also withdraw your project from coverage under the general permit and require that you obtain an individual WPDES permit instead, based on the Department's own motion, upon the filing of a written petition by any person, or upon your request.

If you believe that you have a right to challenge this decision to grant permit coverage, you should know that the Wisconsin statutes and administrative rules establish time periods within which requests to review Department decisions must be filed. For judicial review of a decision pursuant to ss. 227.52 and 227.53, Wis. Stats., you have 30 days after the decision is mailed, or otherwise served by the Department, to file your petition with the appropriate circuit court and serve the petition on the Department. Such a petition for judicial review must name the Department of Natural Resources as the respondent.

To request a contested case hearing pursuant to s. 227.42, Wis. Stats., you have 30 days after the decision is mailed, or otherwise served by the Department, to serve a petition for hearing on the Secretary of the Department of Natural Resources. All requests for contested case hearings must be made in accordance with s. NR 2.05(5), Wis. Adm. Code, and served on the Secretary in accordance with s. NR 2.03, Wis. Adm. Code. The filing of a request for a contested case hearing is not a prerequisite for judicial review and does not extend the 30-day period for filing a petition for judicial review.


Thank you for your cooperation with the Construction Site Storm Water Discharge Permit Program. If you have any questions concerning the contents of this letter or the general permit, please contact me at (262) 574-2129.

Sincerely,

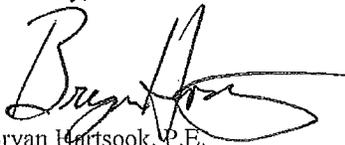

Bryan Hartsook, P.E.
Southeast Region
Water Resources Engineer

ENCLOSURE: Certificate of Permit Coverage

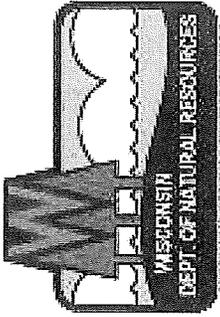

CERTIFICATE OF PERMIT COVERAGE

UNDER THE
WPDES CONSTRUCTION SITE STORM WATER RUNOFF PERMIT
Permit No. WI-S067831-4

Under s. NR 216.455(2), Wis. Adm. Code, landowners of construction sites with storm water discharges regulated by the Wisconsin Department of Natural Resources (WDNR) Storm Water Permit Program are required to post this certificate in a conspicuous place at the construction site. This certifies that the site has been granted WDNR storm water permit coverage. The landowner must implement and maintain erosion control practices to limit sediment-contaminated runoff to waters of the state in accordance with the permit.

EROSION CONTROL COMPLAINTS should be reported to the WDNR Tip Line at **1-800-TIP-WDNR (1-800-847-9367)**

Please provide the following information to the Tip Line:

WDNR Site No. (FIN): 49059

Site Name: North Granville Road Realignment

Address/Location: 7245 N. Granville Road City of MILWAUKEE


Additional Information:

Landowner: Milwaukee County

Landowner's Contact Person: Jeffery Polenske

Contact Telephone Number: (414) 286-2400

Permit Start Date: September 10, 2013

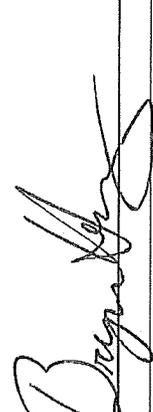By: 

WDNR Publication # WT-813 (10/11)

State of Wisconsin
DEPARTMENT OF NATURAL RESOURCES
Southeast Region Headquarters
2300 N. Dr. Martin Luther King, Jr. Drive
Milwaukee, WI 53212-3128

Scott Walker, Governor
Cathy Stepp, Secretary
Telephone 608-266-2621
Toll Free 1-888-936-7463
TTY Access via relay - 711



10/29/2013

IP-SE-2013-41-T02063

City of Milwaukee
Jeffrey Polenske
841 N. Broadway St., Rm. 701
Milwaukee, WI 53202

Dear Mr. Polenske:

The Department of Natural Resources has completed its review of your application for a permit to discharge dredged or fill material into wetlands located in the Little Menomonee River watershed, in the City of Milwaukee, Milwaukee County, for the purpose of the realignment of North Grandville Road. You will be pleased to know your application is approved with a few limitations.

I am attaching a copy of your permit, which lists the conditions that must be followed. A copy of the permit must be posted for reference at the project site. Please read your permit conditions carefully so that you are fully aware of what is expected of you.

Please note you are required to submit photographs of the completed project within 7 days after you've finished construction. This helps both of us to document the completion of the project and compliance with the permit conditions.

Your next step will be to notify me of the date on which you plan to start construction and again after your project is complete.

If you have any questions about your permit, please call me at (414) 263-8517 or email Kristina.Betzold@wisconsin.gov.

Sincerely,

Kristina Betzold
Environmental Analysis and Review Specialist
cc: Anthony Jernigan, Project Manager, (651) 290-5729, U.S. Army Corps of Engineers

Quality Customer Service is Important to Us. Tell Us How We Are Doing.

Water Division Customer Service Survey

<https://www.surveymonkey.com/s/WDNRWater>

**STATE OF WISCONSIN
DEPARTMENT OF NATURAL RESOURCES**

**Wetland Individual Permit PERMIT
IP-SE-2013-41-T02063**

Jeffrey Polenske is hereby granted under Section 281.36, 401 CWA, Wisconsin Statutes, a permit to discharge dredged or fill material into Little Menomonee River, in the City of Milwaukee, Milwaukee County, also described as in the SE1/4 of the SE1/4 of Section 17, Township 8 North, Range 21 East, subject to the following conditions:

PERMIT

1. You must notify Kristina Betzold at phone (414) 263-8517 or email Kristina.Betzold@wisconsin.gov before starting construction and again not more than 5 days after the project is complete.
2. You must complete the project as described on or before . If you will not complete the project by this date, you must submit a written request for an extension prior to expiration of the initial time limit specified in the permit. Your request must identify the requested extension date. The Department shall extend the time limit for an individual permit or contract for no longer than 5 years if you request the extension before the initial time limit expires. You may not begin or continue construction after the original permit expiration date unless the Department extends the permit in writing or grants a new permit.
3. This permit does not authorize any work other than what you specifically describe in your application and plans, and as modified by the conditions of this permit. If you wish to alter the project or permit conditions, you must first obtain written approval of the Department.
4. Before you start your project, you must first obtain any permit or approval that may be required for your project by local zoning ordinances and by the U.S. Army Corps of Engineers. You are responsible for contacting these local and federal authorities to determine if they require permits or approvals for your project. These local and federal authorities are responsible for determining if your project complies with their requirements.
5. Upon reasonable notice, you shall allow access to your project site during reasonable hours to any Department employee who is investigating the project's construction, operation, maintenance or permit compliance.
6. The Department may modify or revoke this permit for good cause, including if the project is not completed according to the terms of the permit or if the Department determines the activity is detrimental to the public interest.
7. You must post a copy of this permit at a conspicuous location on the project site, visible from the waterway, for at least five days prior to construction, and remaining

at least five days after construction. You must also have a copy of the permit and approved plan available at the project site at all times until the project is complete.

8. Your acceptance of this permit and efforts to begin work on this project signify that you have read, understood and agreed to follow all conditions of this permit.
9. You must submit a series of photographs to the Department, within one week of completing work on the site. The photographs must be taken from different vantage points and depict all work authorized by this permit.
10. You, your agent, and any involved contractors or consultants may be considered a party to the violation pursuant to Section 30.292, Wis. Stats., for any violations of Chapter 30, Wisconsin Statutes, or this permit.
11. Construction shall be accomplished in such a manner as to minimize erosion and siltation into surface waters. Erosion control measures (such as silt fence and straw bales) must meet or exceed the technical standards of ch. NR 151, Wis. Adm. Code. The technical standards are found at:
http://dnr.wi.gov/topic/stormwater/standards/const_standards.html .
12. All equipment used for the project including but not limited to tracked vehicles, barges, boats, hoses, sheet pile and pumps shall be de-contaminated for invasive and exotic viruses and species prior to use and after use.

The following steps must be taken *every time* you move your equipment to avoid transporting invasive and exotic viruses and species. To the extent practicable, equipment and gear used on infested waters shall not be used on other non-infested waters.

1. **Inspect and remove** aquatic plants, animals, and mud from your equipment.
2. **Drain all water** from your equipment that comes in contact with infested waters, including but not limited to tracked vehicles, barges, boats, hoses, sheet pile and pumps.
3. **Dispose** of aquatic plants, animals in the trash. Never release or transfer aquatic plants, animals or water from one waterbody to another.
4. **Wash your equipment** with hot (>104° F) and/or high pressure water,

- OR -

Allow your equipment to **dry thoroughly for 5 days**.

Wetland Requirements

1. Final site stabilization requires the re-establishment of native vegetation and must not contain any exotic species.

2. Final site stabilization requires the re-establishment of vegetation with non-aggressive, native species and should not contain invader species such as Reed Canary Grass (*Phalaris arundinacea*).
3. No other portion of the wetland may be disturbed beyond the area designated in the plans dated WMS insert date.
4. The equipment used in the wetlands must be low ground weight equipment as specified by the manufacturer specifications.
5. The excavation of the trench must be done in layers and placed back in the trench in the same orientation as it was removed.
6. The wetland must be restored to its original topographic elevations. No mounding or excess fill is allowed unless specified in this permit.
7. You are not allowed to temporarily or permanently stockpile excavated or fill material in the wetland.

FINDINGS OF FACT

1. Jeffrey Polenske has filed an application for a permit to discharge dredged or fill material into Little Menomonee River, in the City of Milwaukee, Milwaukee County, also described as SE1/4-SE1/4 S17, T8N, R21E.
2. Permit to fill 0.0367 acres of shallow marsh wetland for the purpose of the realignment of North Grandville Road in Milwaukee County.
3. The Department has completed an investigation of the project site and has evaluated the project as described in the application and plans.
4. Little Menomonee River is a navigable water (and no bulkhead exists at the project site.)
5. The proposed project, if constructed in accordance with this permit will not adversely affect water quality, will not increase water pollution in surface waters and will not cause environmental pollution as defined in s. 283.01(6m), Wis. Stats.
6. The proposed project will impact wetlands if constructed in accordance with this permit.
7. The Department of Natural Resources and the applicant have completed all procedural requirements and the project as permitted will comply with all applicable requirements of Sections 1.11, 281.36, 401 CWA, Wisconsin Statutes and Chapters NR 102, 103, 115, 116, 117, 150, of the Wisconsin Administrative Code.

8. Structure/Bridge/Culvert: The structure or deposit will/will not materially obstruct navigation because...
9. Structure/Bridge/Culvert/Dredging/Grading: The structure or deposit will/will not be detrimental to the public interest because ...wildlife habitat, fisheries habitat, water quality etc—expand rationale.
10. Structure/Bridge/Culvert: The structure or deposit will /will not materially reduce the flood flow capacity of a stream because...
11. Dredging/Ponds/Enlargements: The activity will not cause environmental pollution as defined in s. 299.01(4).
12. Connected Enlargement: The proposal complies with all of the laws relating to platting of land and sanitation.
13. Dredging/Ponds/Enlargements: No material injury will result to the riparian rights of any riparian owners of real property that abuts any water body that is affected by the activity.

CONCLUSIONS OF LAW

1. The Department has authority under the above indicated Statutes and Administrative Codes, to issue a permit for the construction and maintenance of this project.

NOTICE OF APPEAL RIGHTS

If you believe that you have a right to challenge this decision, you should know that the Wisconsin statutes and administrative rules establish time periods within which requests to review Department decisions shall be filed. For judicial review of a decision pursuant to sections 227.52 and 227.53, Wis. Stats., you have 30 days after the decision is mailed, or otherwise served by the Department, to file your petition with the appropriate circuit court and serve the petition on the Department. Such a petition for judicial review shall name the Department of Natural Resources as the respondent.

To request a contested case hearing of any individual permit decision pursuant to section 30.209, Wis. Stats., you have 30 days after the decision is mailed, or otherwise served by the Department, to serve a petition for hearing on the Secretary of the Department of Natural Resources, P.O. Box 7921, Madison, WI, 53707-7921. The petition shall be in writing, shall be dated and signed by the petitioner, and shall include as an attachment a copy of the decision for which administrative review is sought. If you are not the applicant, you must simultaneously provide a copy of the petition to the applicant. If you wish to request a stay of the project, you must provide information, as outlined below, to show that a stay is necessary to prevent significant adverse impacts

or irreversible harm to the environment. If you are not the permit applicant, you must provide a copy of the petition to the permit applicant at the same time that you serve the petition on the Department.

The filing of a request for a contested case hearing is not a prerequisite for judicial review and does not extend the 30 day period for filing a petition for judicial review.


A request for contested case hearing must meet the requirements of section 30.209, Wis. Stats., and sections NR 2.03, 2.05, and 310.18, Wis. Admin. Code, and if the petitioner is not the applicant the petition must include the following information:

1. A description of the objection that is sufficiently specific to allow the department to determine which provisions of this section may be violated if the proposed permit or contract is allowed to proceed.
2. A description of the facts supporting the petition that is sufficiently specific to determine how the petitioner believes the project, as proposed, may result in a violation of Chapter 30, Wis. Stats.;
3. A commitment by the petitioner to appear at the administrative hearing and present information supporting the petitioner's objection.

If the petition contains a request for a stay of the project, the petition must also include information showing that a stay is necessary to prevent significant adverse impacts or irreversible harm to the environment.

Dated at Southeast Region Headquarters, Wisconsin on 10/29/2013.

STATE OF WISCONSIN DEPARTMENT OF NATURAL RESOURCES
For the Secretary

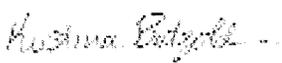By 

Kristina Betzold
Environmental Analysis and Review Specialist

Example Post Contract Award Letter – Reconstruction

[Fill in Contact Information]

Contractor

Name

Phone Number

Address

City of Milwaukee

Street Reconstruction Project

[Fill in Project Information]

Project Locations


The City of Milwaukee has recently awarded our firm a paving contract which includes the above projects. The City will provide you with another notice prior to work starting on your block.

This work will include reconstruction of the roadway with concrete pavement. In preparation for the new pavement, there will be removal and replacement of curb and gutter, sidewalk and driveway approaches, as well as adjustments and repairs to manholes and storm water inlets.

You will experience disruption of your daily traffic patterns due to the project, but we will do our best to minimize them. There will be a closure of the street for the duration of the project which will require night parking on adjacent streets if there is no alley parking. Any special access accommodations should be made prior to the start of work.

The work being performed is to be funded by both the City of Milwaukee general fund and by special assessments. Property owners will have received separate notice of proposed special assessments.

DETECTABLE WARNING FIELD (TYPICAL)

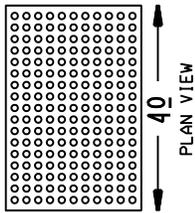

H





PLAN VIEW




ELEVATION VIEW

TRUNCATED DOMES DETECTABLE WARNING PATTERN DETAIL

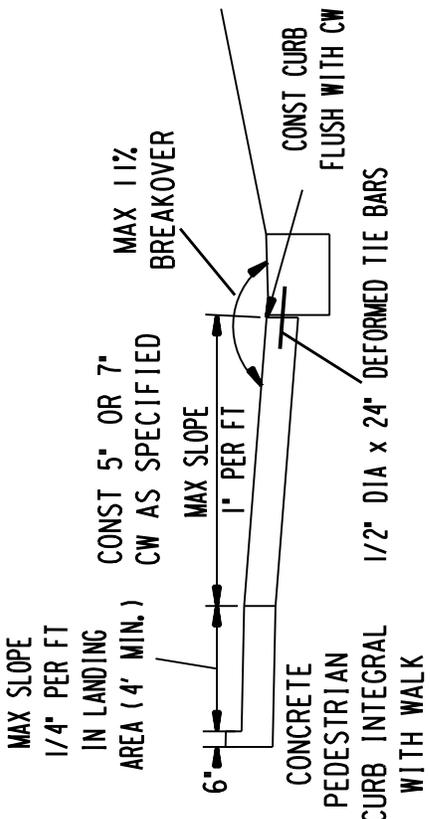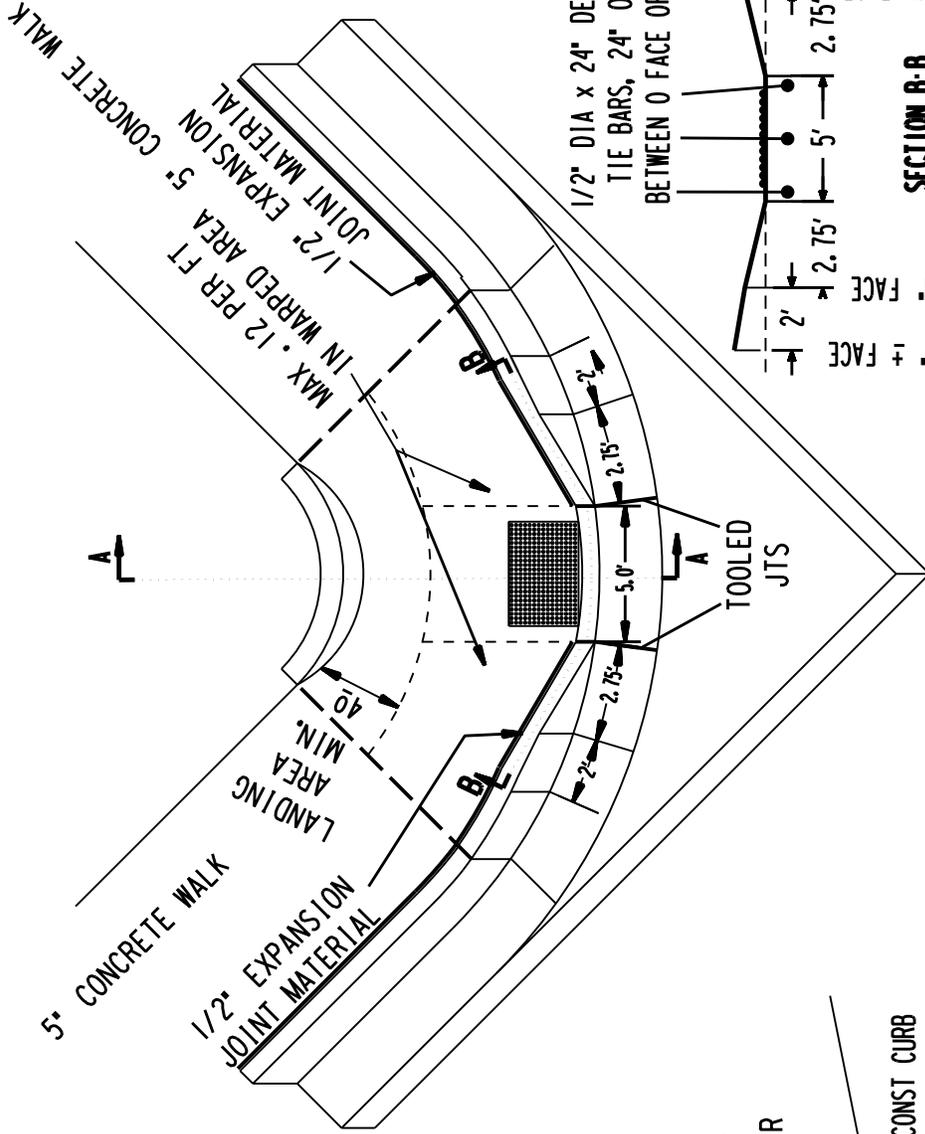

SECTION A-A

SECTION B-B

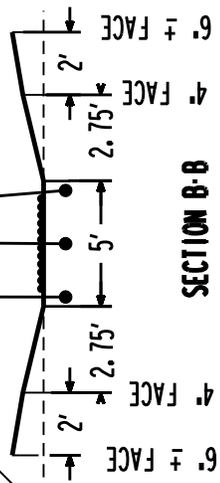

CONSTRUCTION SECTION


DEPARTMENT OF PUBLIC WORKS

MILWAUKEE, WISCONSIN

APPROVED BY <i>Thomas Baal</i>	DRAWN BY SUSAN CULL
APPROVED BY <i>Dale Myojak</i>	CHECKED BY SCOTT STEIN
APPROVED BY <i>[Signature]</i>	DATE JANUARY 10, 2007

CURB AND SIDEWALK RAMP TYPE I WITH PEDESTRIAN CURB


FIGURE - 16B

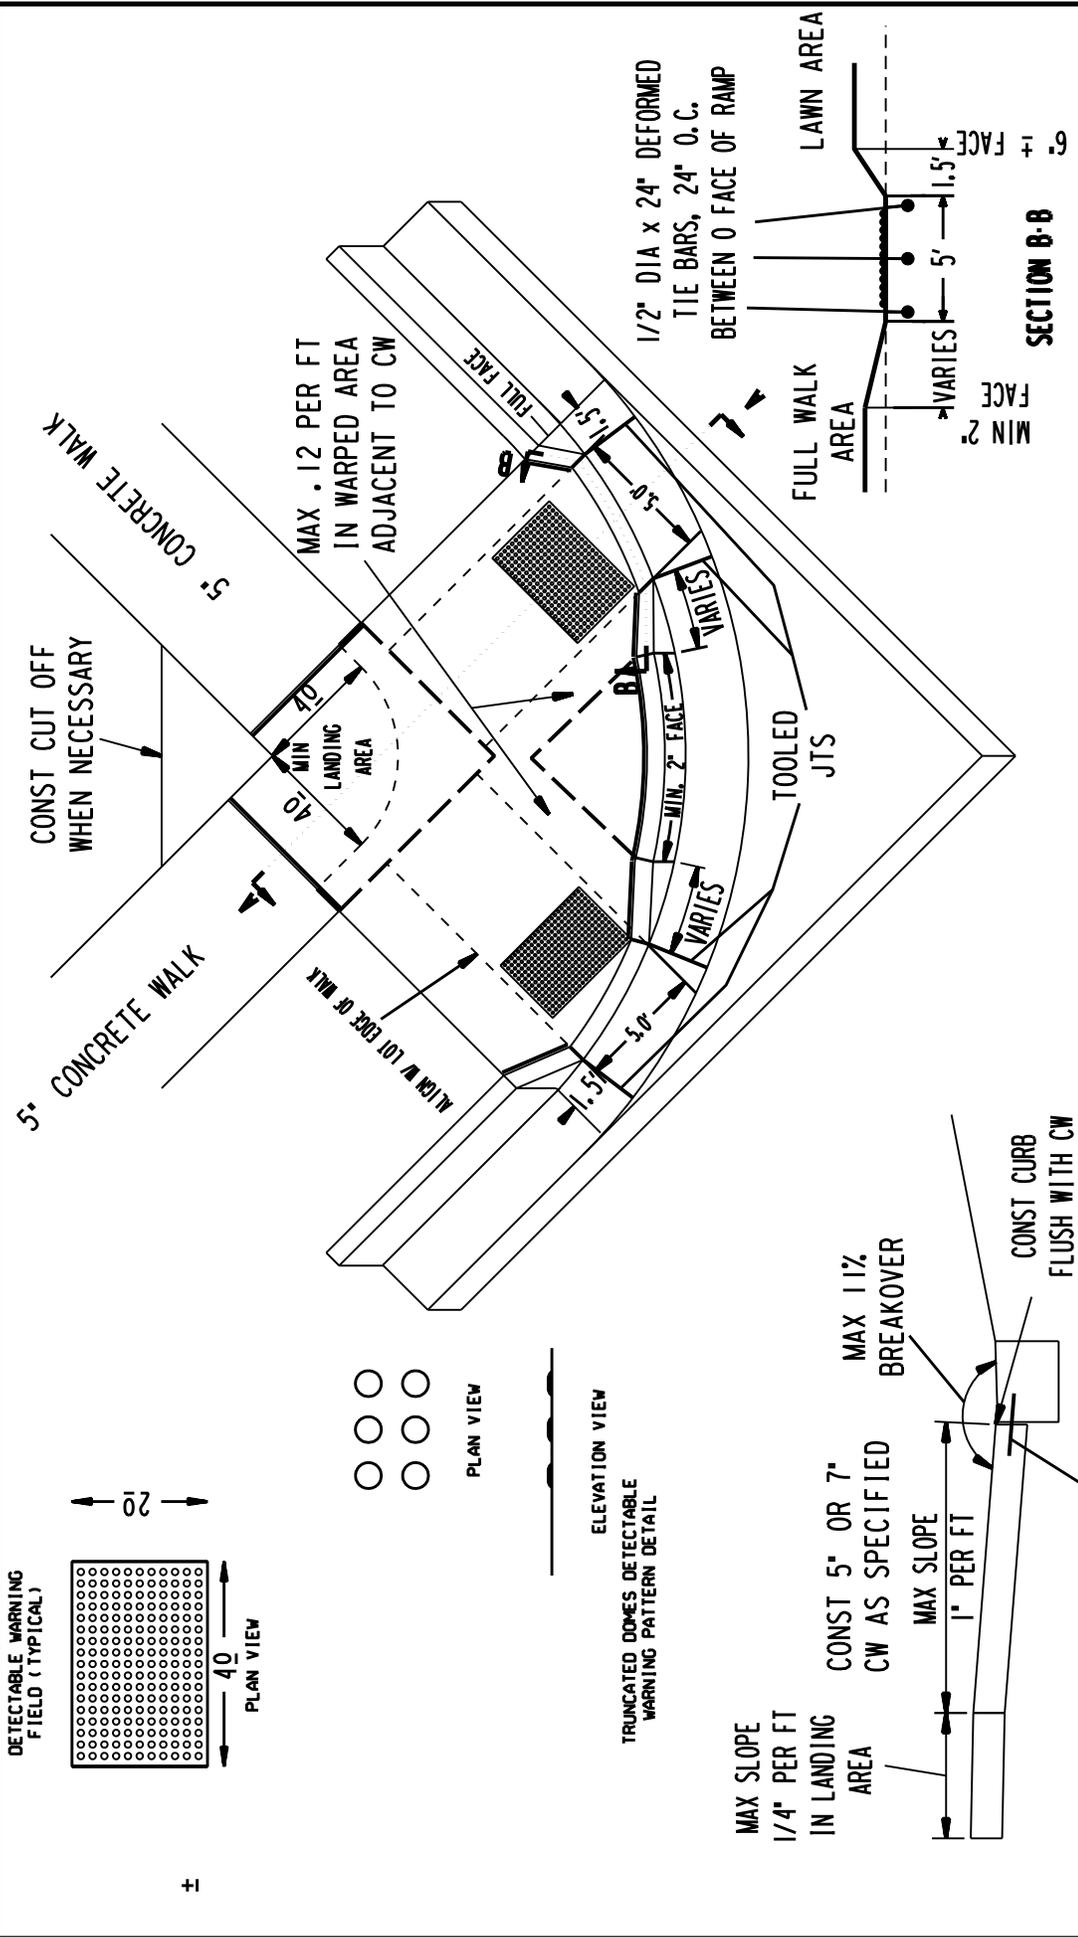


CONSTRUCTION SECTION DEPARTMENT OF PUBLIC WORKS MILWAUKEE, WISCONSIN	APPROVED BY <i>Thomas Beck</i>	SUSAN CULL DRAWN BY
	APPROVED BY <i>Dale Myojak</i>	SCOTT STEIN CHECKED BY
	APPROVED BY <i>Pat R... ..</i>	JANUARY 10, 2007 DATE

CURB AND SIDEWALK RAMP TYPE II

FIGURE - 17 A

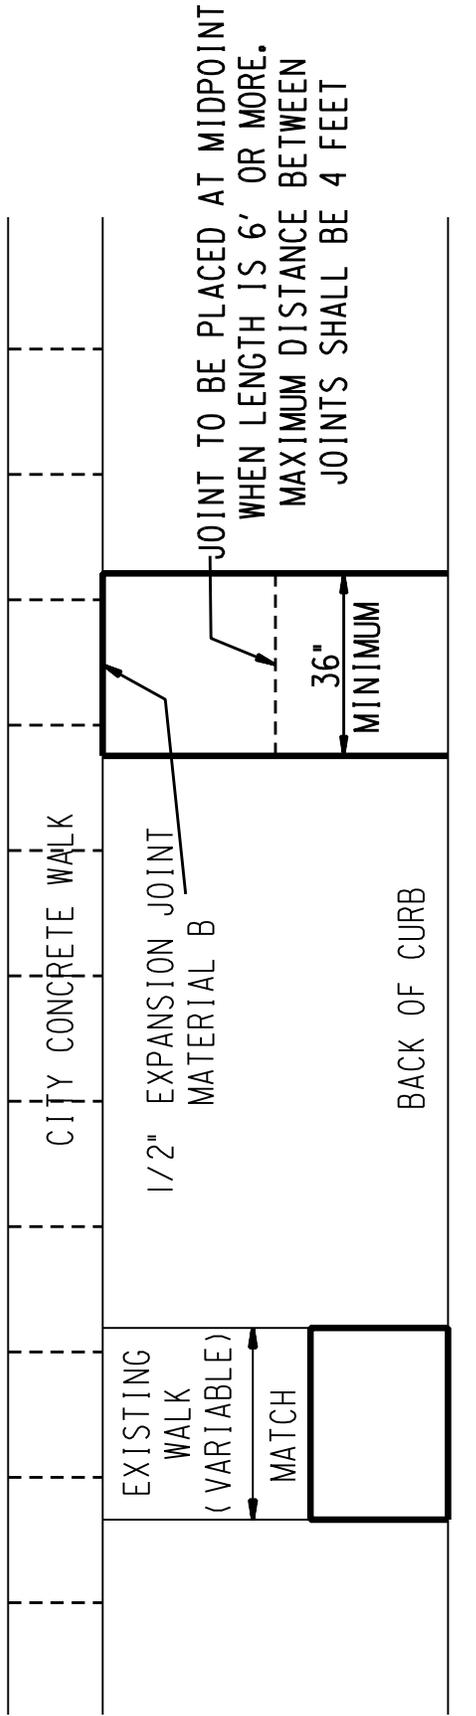

MATCH WALK TO
BACK OF CURB HEIGHT

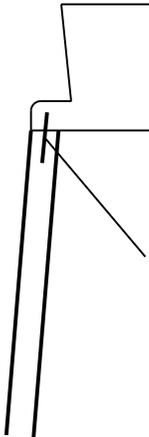

DRILL MINIMUM OF 2
4 TIE BARS
AT BACK OF CURB

ON RECONSTRUCTION OR CURB AND GUTTER REPLACEMENT PROJECTS,
THE WIDTH OF THE CARRIAGE WALK SHALL BE DETERMINED AS FOLLOWS:

- (1) IF A CARRIAGE WALK IS TO BE COMPLETELY REMOVED, AND IS 36" WIDE OR LESS - REPLACE WITH 36" WIDE.
- (2) IF A CARRIAGE WALK IS TO BE COMPLETELY REMOVED, AND IS WIDER THAN 36" - REPLACE WITH ORIGINAL WIDTH.
- (3) IF A CARRIAGE WALK IS ONLY PARTIALLY REMOVED - MATCH EXISTING WIDTH

WIDTH INDICATED MAY CHANGE AS PROPERTY OWNERS REQUEST.


NOTE: THE CONSTRUCTION OF CARRIAGE WALK WHERE NONE EXISTED MAY BE REQUIRED
IF REQUESTED BY THE PROPERTY OWNER.

CONSTRUCTION SECTION
DEPARTMENT OF PUBLIC WORKS
MILWAUKEE, WISCONSIN

APPROVED BY	SUSAN CULL DRAWN BY
APPROVED BY	SCOTT STEIN CHECKED BY
APPROVED- CITY ENGINEER	FEBRUARY 16, 2006 DATE


CONCRETE CARRIAGE WALK
FIGURE- 20

5" CONCRETE WALK

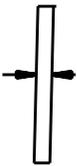

SLOPE ACROSS WALK
NOT TO EXCEED 1/4" PER FT

SECTION A-A

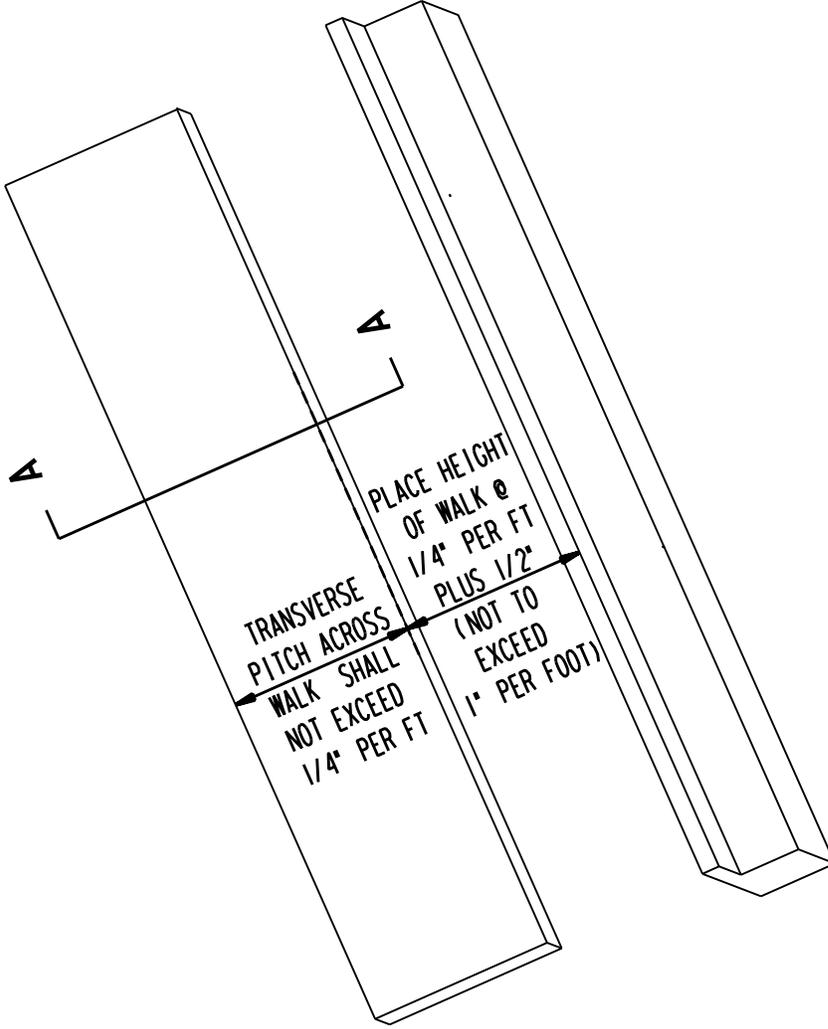

CONCRETE WALK
FIGURE - 20A

CONSTRUCTION SECTION
DEPARTMENT OF PUBLIC WORKS
MILWAUKEE, WISCONSIN

APPROVED BY	SUSAN CULL DRAWN BY
APPROVED BY	SCOTT STEIN CHECKED BY
APPROVED- CITY ENGINEER	JANUARY 10, 2007 DATE


5' FOR RESIDENTIAL DWY
7' FOR COMMERCIAL AND
ALLEY CROSSINGS

MAX 14%
BREAKOVER

SLOPE ACROSS
WALK NOT TO
EXCEED 1/4" PER FT


MATCH DWY THICKNESS
AT BOTTOM OF CURB
1/2" DIA x 24" DEFORMED
TIE BARS, 36" O.C.

SECTION A-A

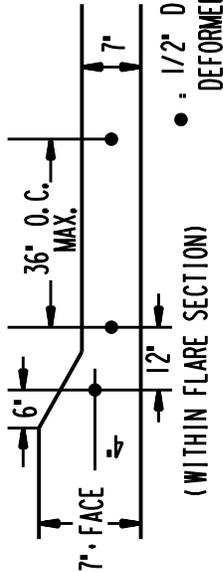

(WITHIN FLARE SECTION)

SECTION B-B

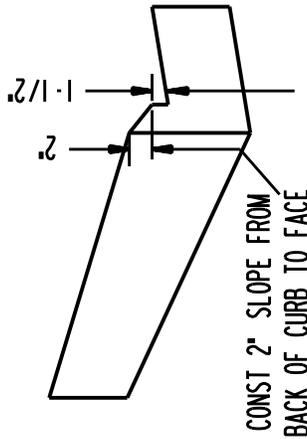


CONST 2" SLOPE FROM
BACK OF CURB TO FACE

CONST 1-1/2" LIP
ABOVE F/L AT FACE

SPECIAL CURB SECTION

**CONCRETE DRIVEWAY TYPE I
(WITH CONCRETE WALK)**

**FIGURE - 21 A
(SPECIAL CURB SECTION)**

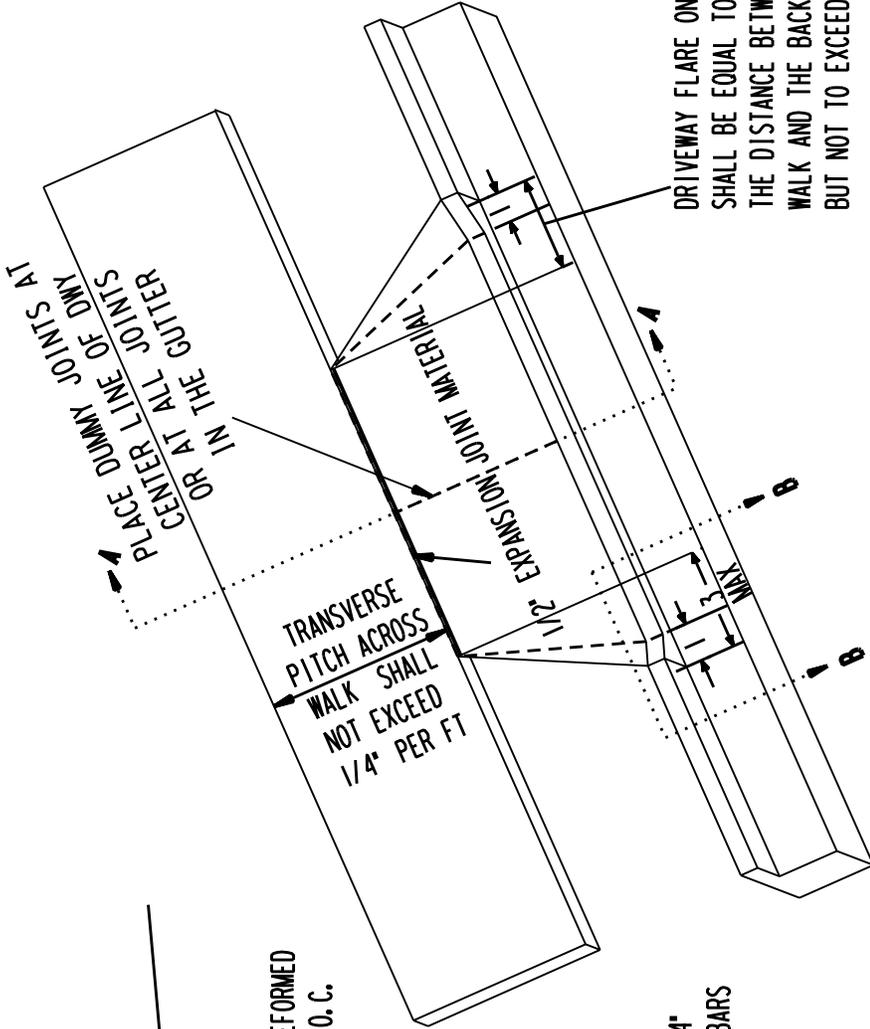


DRIVEWAY FLARE ON EACH SIDE
SHALL BE EQUAL TO 0.6 TIMES
THE DISTANCE BETWEEN THE
WALK AND THE BACK OF THE CURB,
BUT NOT TO EXCEED 3 FEET

TRANSVERSE
PITCH ACROSS
WALK SHALL
NOT EXCEED
1/4" PER FT


PLACE DUMMY JOINTS AT
IN THE GUTTER
OR AT ALL JOINTS
CENTER LINE OF DWY

CONSTRUCTION SECTION
DEPARTMENT OF PUBLIC WORKS
MILWAUKEE, WISCONSIN


APPROVED BY <i>Thomas Beck</i>	DRAWN BY SUSAN CULL
APPROVED BY <i>Dale Myojak</i>	CHECKED BY SCOTT STEIN
APPROVED BY <i>[Signature]</i>	DATE JANUARY 10, 2007

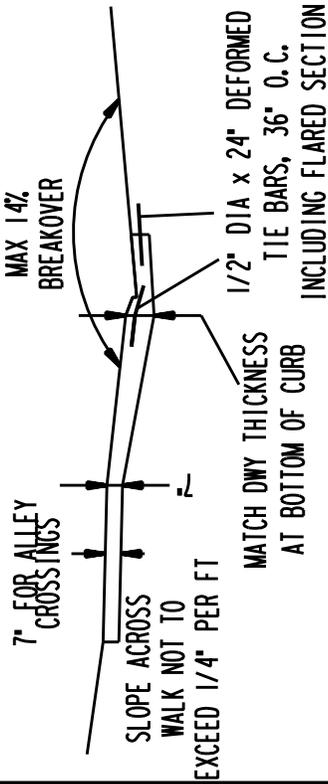

SECTION A-A

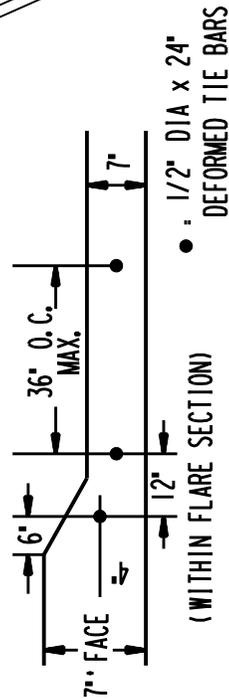

SECTION B-B

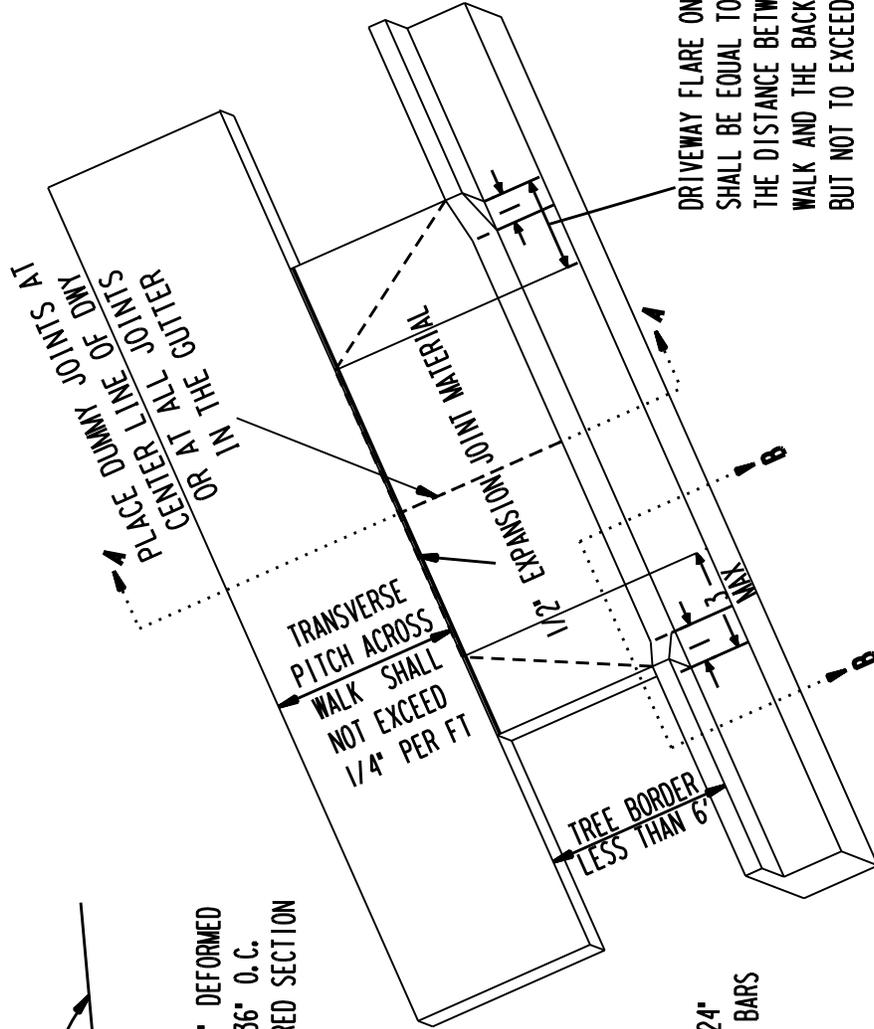


**DRIVEWAY APPROACH AT ALLEY
WHEN TREE BORDER
IS LESS THAN 6' WIDE**


FIGURE - 21 B

CONSTRUCTION SECTION
DEPARTMENT OF PUBLIC WORKS
MILWAUKEE, WISCONSIN


APPROVED BY <i>Thomas Beck</i>	SUSAN CULL DRAWN BY
APPROVED BY <i>Dale Myojak</i>	SCOTT STEIN CHECKED BY
APPROVED BY <i>Pat Spald</i>	JANUARY 10, 2007 DATE

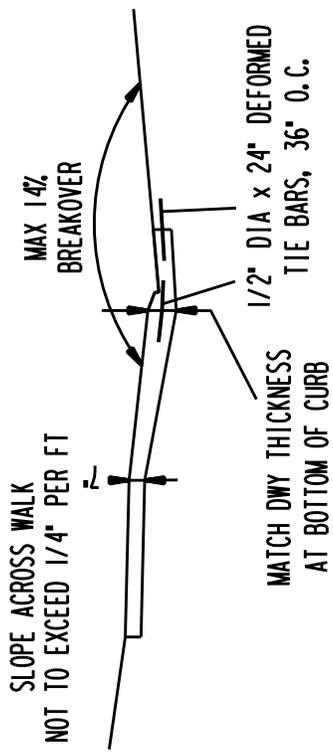


SECTION A-A

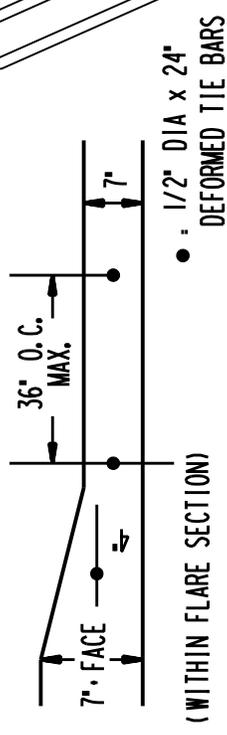

SECTION B-B


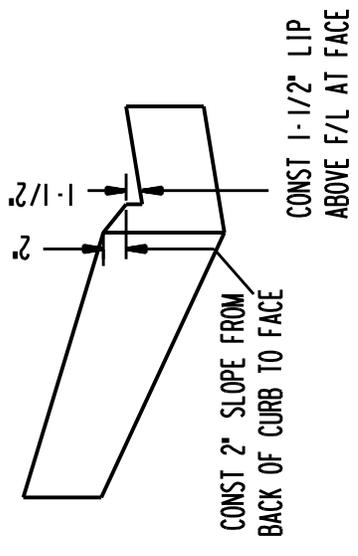


SPECIAL CURB SECTION

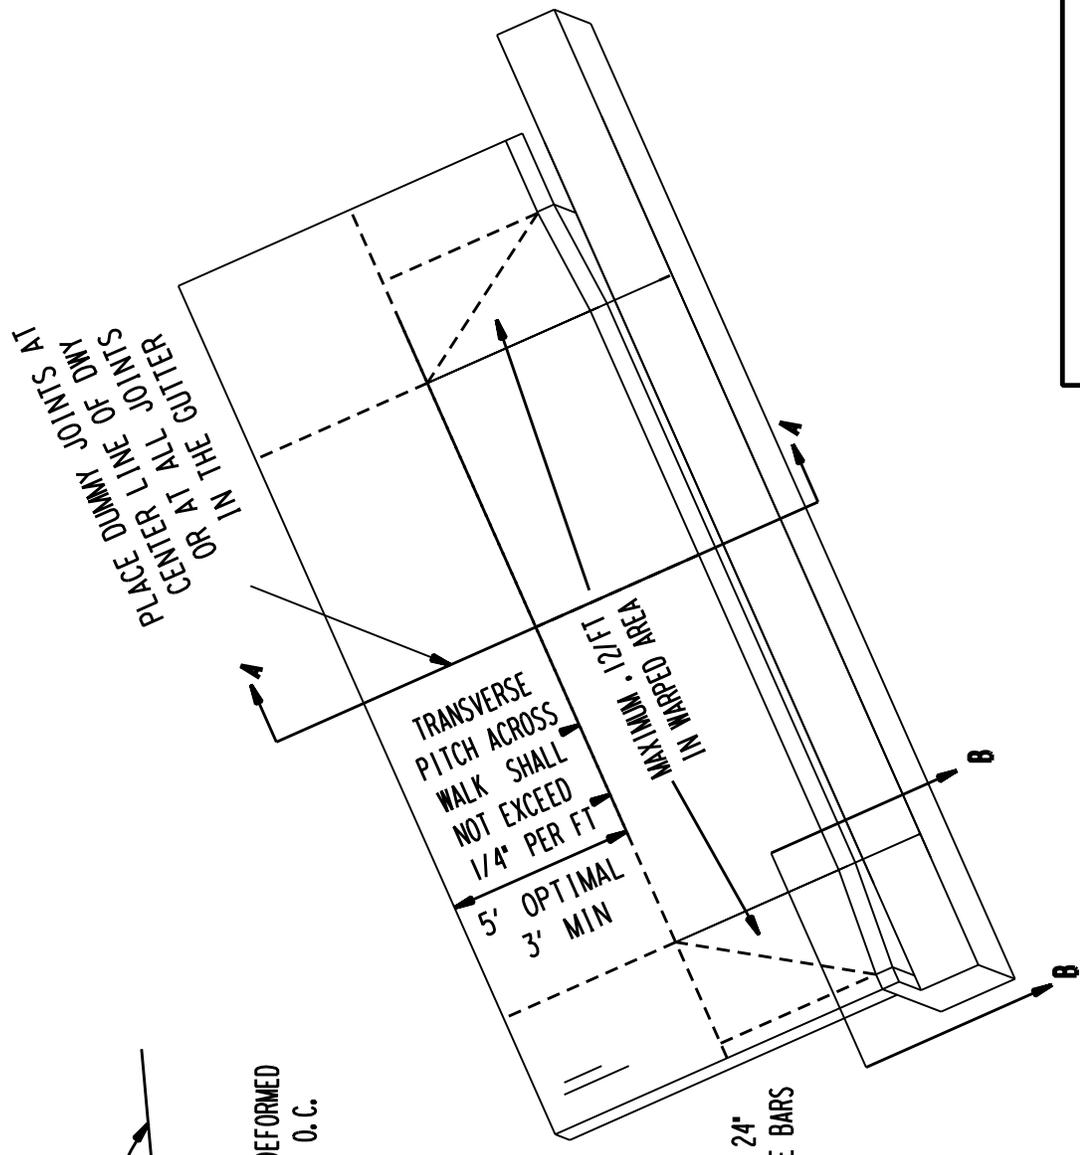


**CONCRETE DRIVEWAY TYPE II
(MODIFIED DEPRESSED)
FIGURE - 23 A
(SPECIAL CURB SECTION)**

CONSTRUCTION SECTION DEPARTMENT OF PUBLIC WORKS MILWAUKEE, WISCONSIN	APPROVED BY <i>Thomas Beck</i>	SUSAN CULL DRAWN BY
	APPROVED BY <i>Dale Myjok</i>	SCOTT STEIN CHECKED BY
	APPROVED BY <i>Pat R... ..</i>	JANUARY 10, 2007 DATE

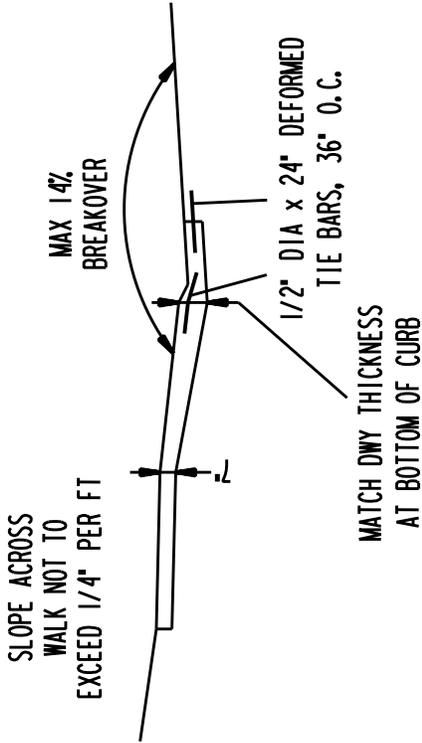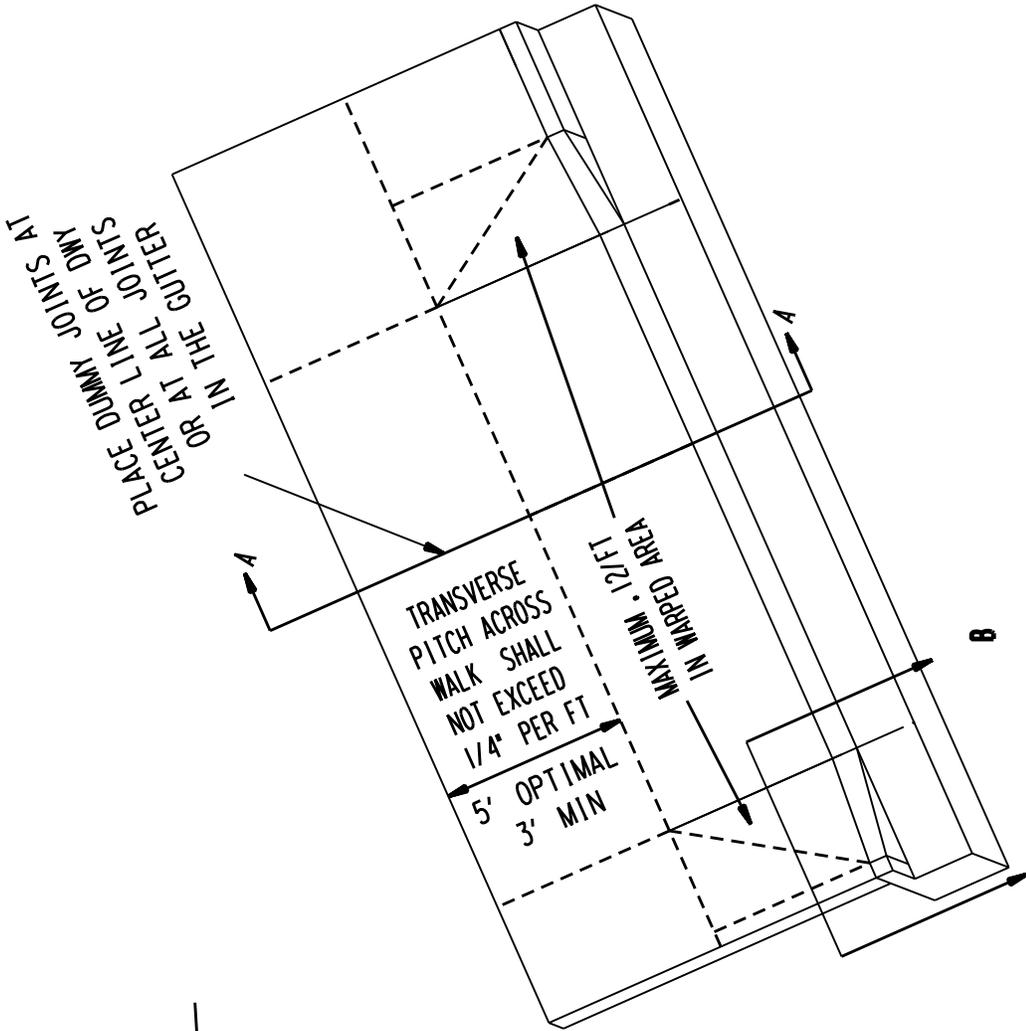

SECTION A-A

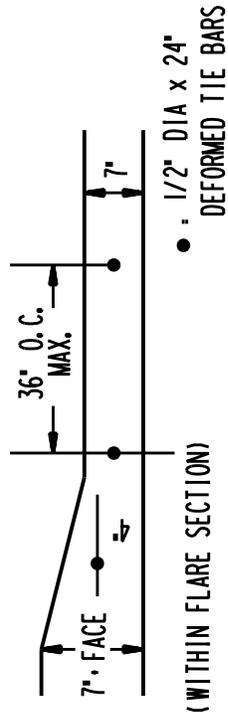


SECTION B-B

**CONCRETE DRIVEWAY TYPE II
(MODIFIED DEPRESSED)**

CONSTRUCTION SECTION DEPARTMENT OF PUBLIC WORKS MILWAUKEE, WISCONSIN	APPROVED BY <i>Thomas Baal</i>	SUSAN CULL DRAWN BY
	APPROVED BY <i>Dale Myojok</i>	SCOTT STEIN CHECKED BY
	APPROVED BY <i>Pat R... ..</i>	JANUARY 10, 2007 DATE

FIGURE - 23 B


5" FOR RESIDENTIAL DWY
 7" FOR COMMERCIAL AND
 ALLEY CROSSINGS

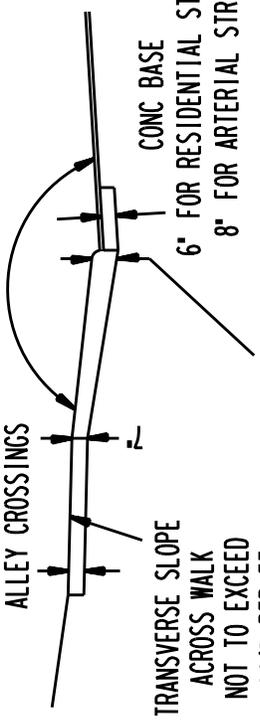

TRANSVERSE SLOPE
 ACROSS WALK
 NOT TO EXCEED
 1/4" PER FT

MATCH DWY THICKNESS
 AT BOTTOM OF BASE

SECTION A - A

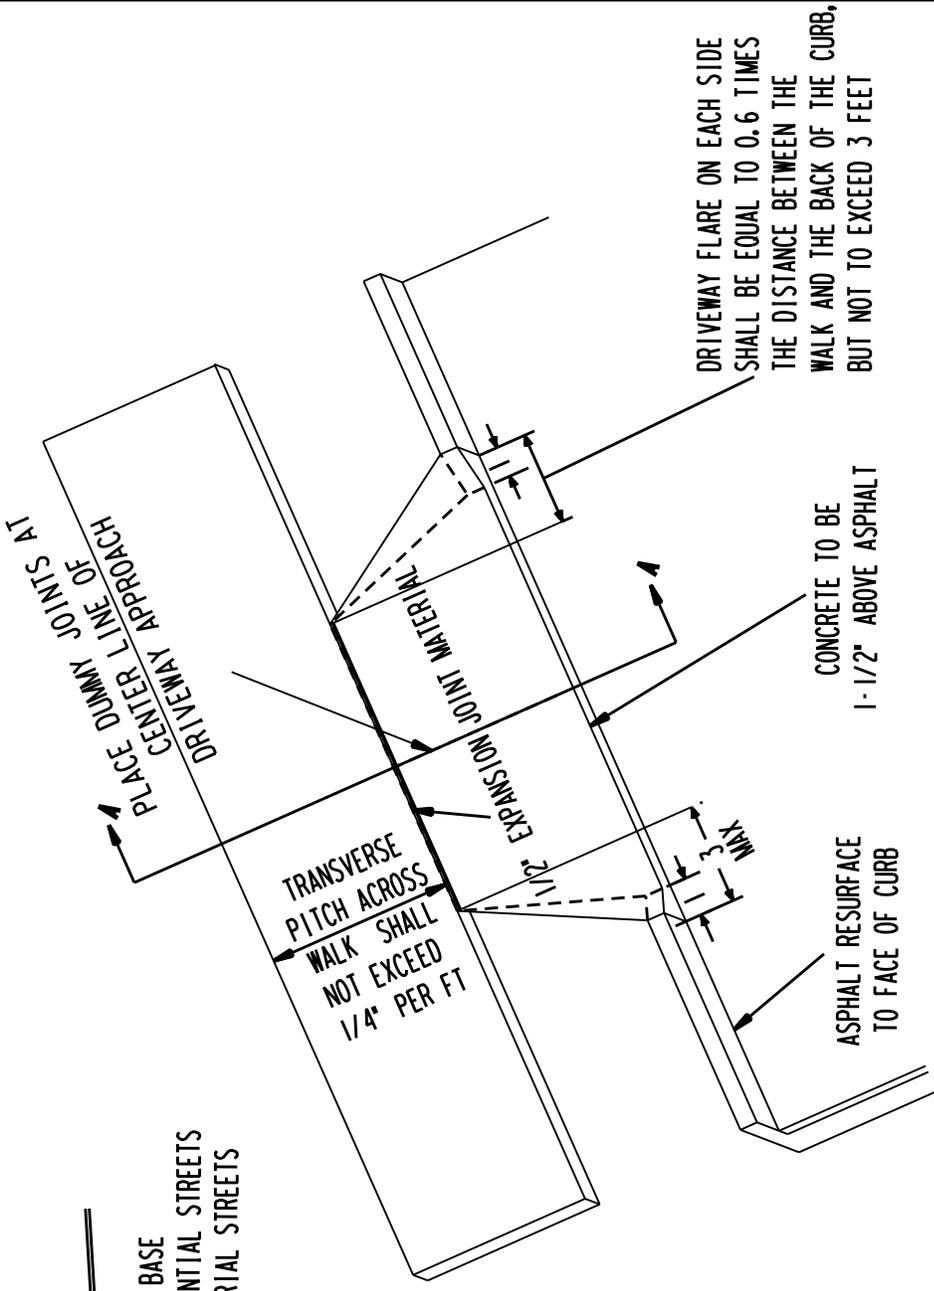


DRIVEWAY FLARE ON EACH SIDE
 SHALL BE EQUAL TO 0.6 TIMES
 THE DISTANCE BETWEEN THE
 WALK AND THE BACK OF THE CURB,
 BUT NOT TO EXCEED 3 FEET

CONCRETE TO BE
 1-1/2" ABOVE ASPHALT

TRANSVERSE
 PITCH ACROSS
 WALK SHALL
 NOT EXCEED
 1/4" PER FT

ASPHALT RESURFACE
 TO FACE OF CURB

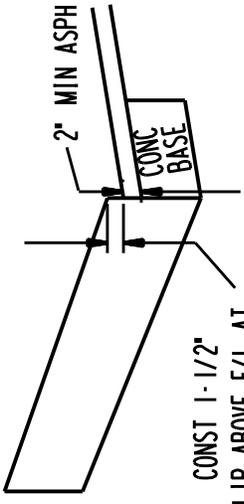

CONST 1-1/2"
 LIP ABOVE F/L AT
 FACE OF CURB

SPECIAL CURB SECTION



CONCRETE DRIVEWAY APPROACH REPLACEMENT
 ASPHALT RESURFACE PROJECT

FIGURE - 26 A
 (SPECIAL CURB SECTION)


CONSTRUCTION SECTION

DEPARTMENT OF PUBLIC WORKS
 MILWAUKEE, WISCONSIN

<i>Thomas Beck</i> APPROVED BY	SUSAN CULL DRAWN BY
<i>Dale Myojak</i> APPROVED BY	SCOTT STEIN CHECKED BY
<i>Pat Spald</i> APPROVED BY CITY ENGINEER	JANUARY 10, 2007 DATE

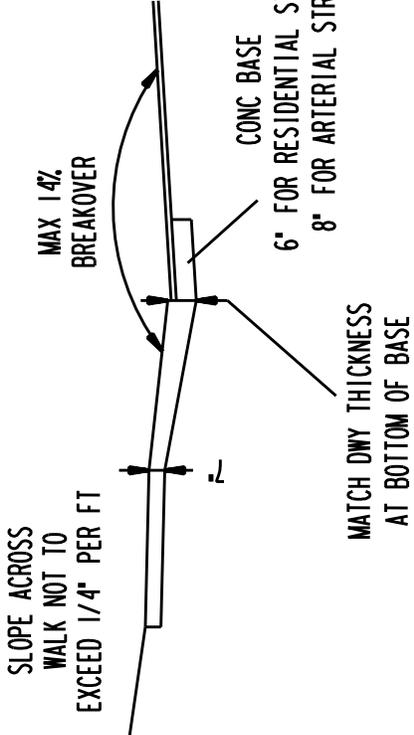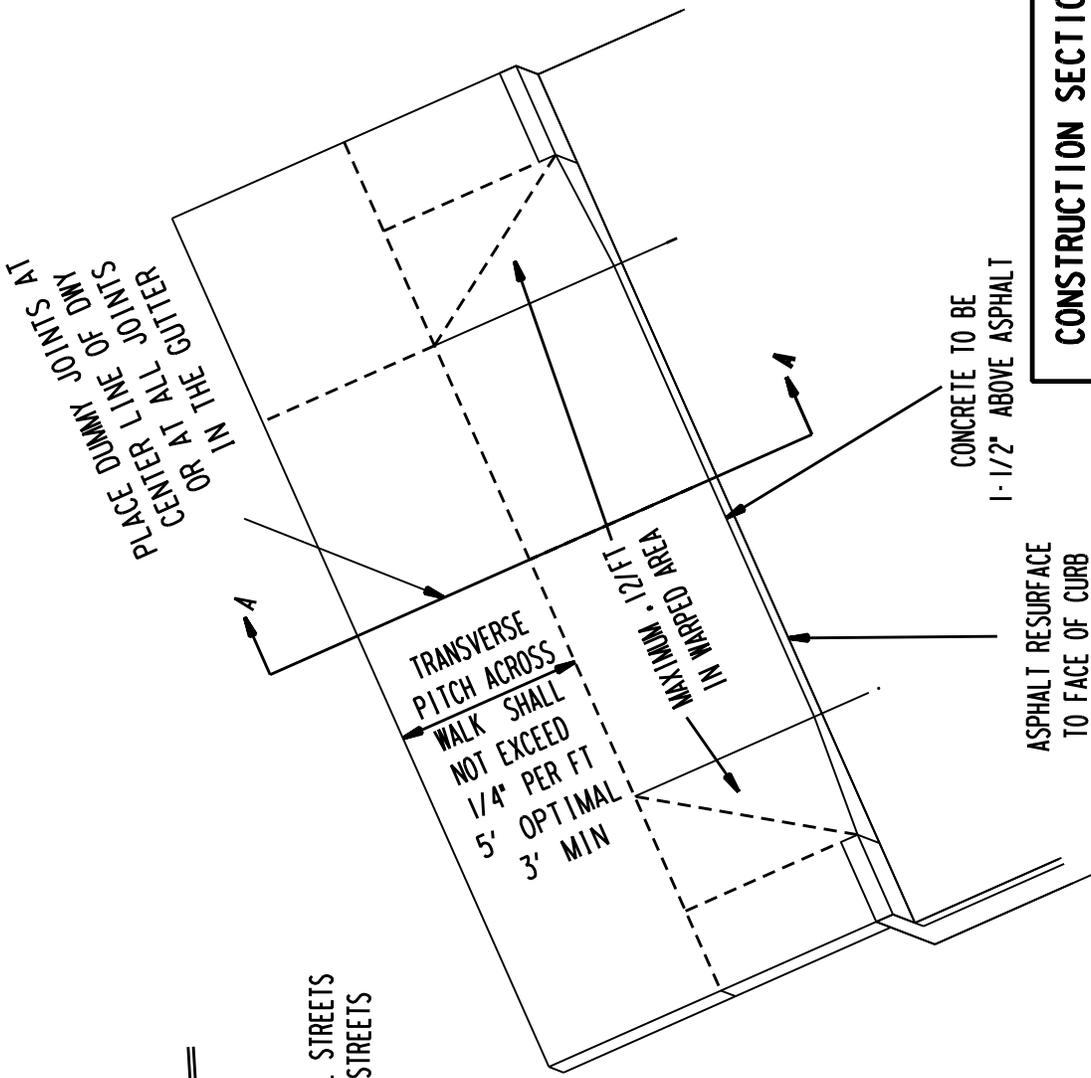

SECTION A-A

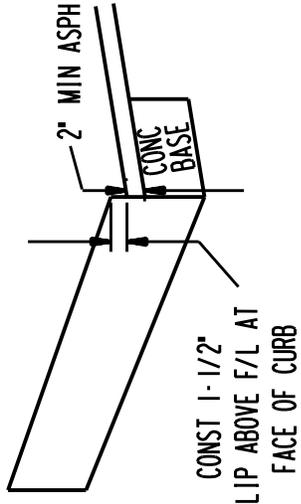

SPECIAL CURB SECTION

**CONCRETE DRIVEWAY TYPE II
(MODIFIED DEPRESSED)
ASPHALT RESURFACE PROJECT**

FIGURE - 26B

CONSTRUCTION SECTION DEPARTMENT OF PUBLIC WORKS MILWAUKEE, WISCONSIN	APPROVED BY <i>Thomas Baal</i>	SUSAN CULL DRAWN BY
	APPROVED BY <i>Dale Myojak</i>	SCOTT STEIN CHECKED BY
	APPROVED BY <i>Pat Spald</i>	JANUARY 10, 2007 DATE



CONCRETE TO BE
1-1/2" ABOVE ASPHALT

ASPHALT RESURFACE
TO FACE OF CURB



MAXIMUM 1/2 FT
IN WARPED AREA

TRANSVERSE
PITCH ACROSS
WALK SHALL
NOT EXCEED
1/4" PER FT
5' OPTIMAL
3' MIN

PLACE DUMMY JOINTS AT
CENTER LINE OF DWY
OR AT ALL JOINTS
IN THE GUTTER

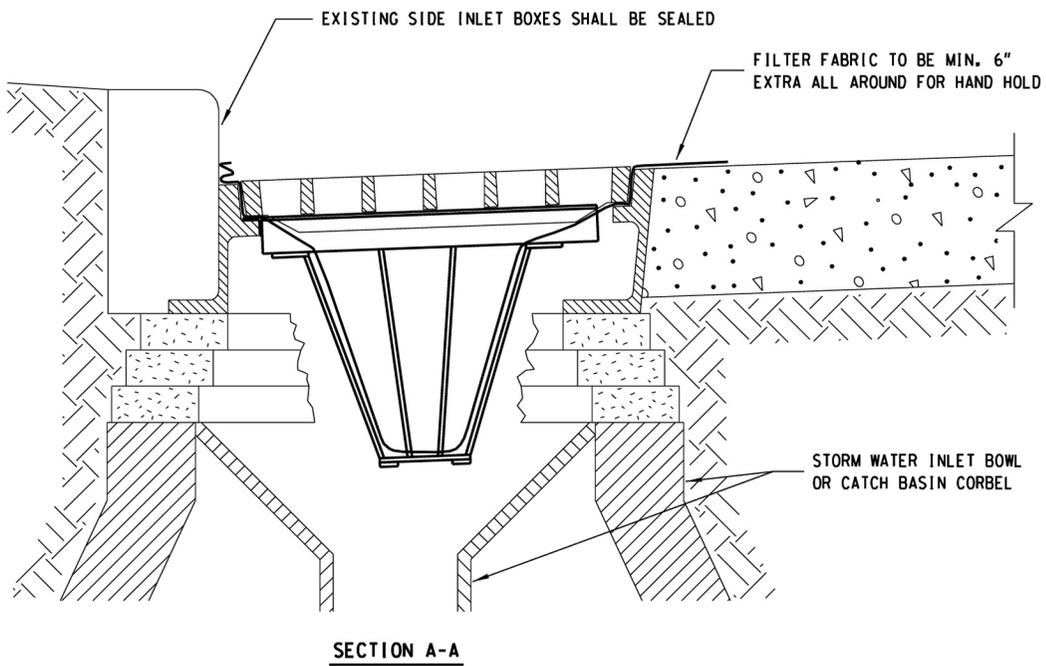
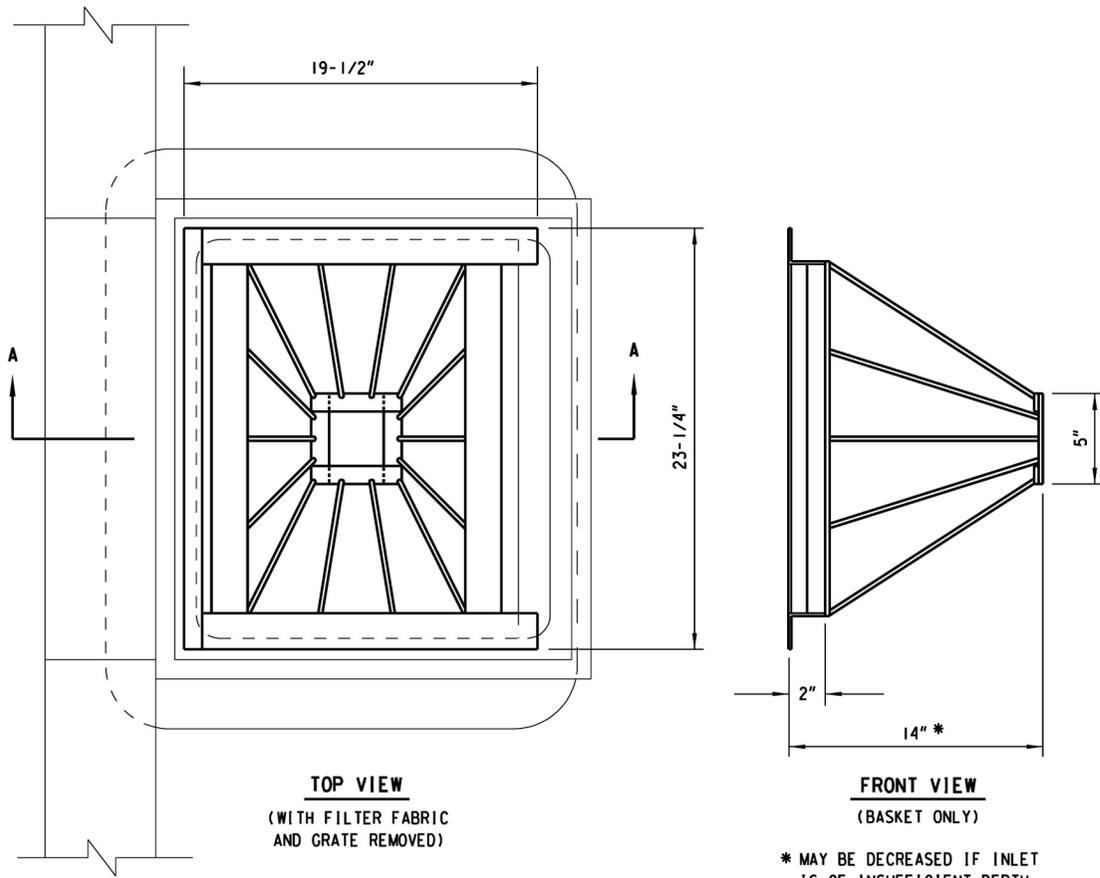


TYPE M
INLET / CATCH BASIN BASKET

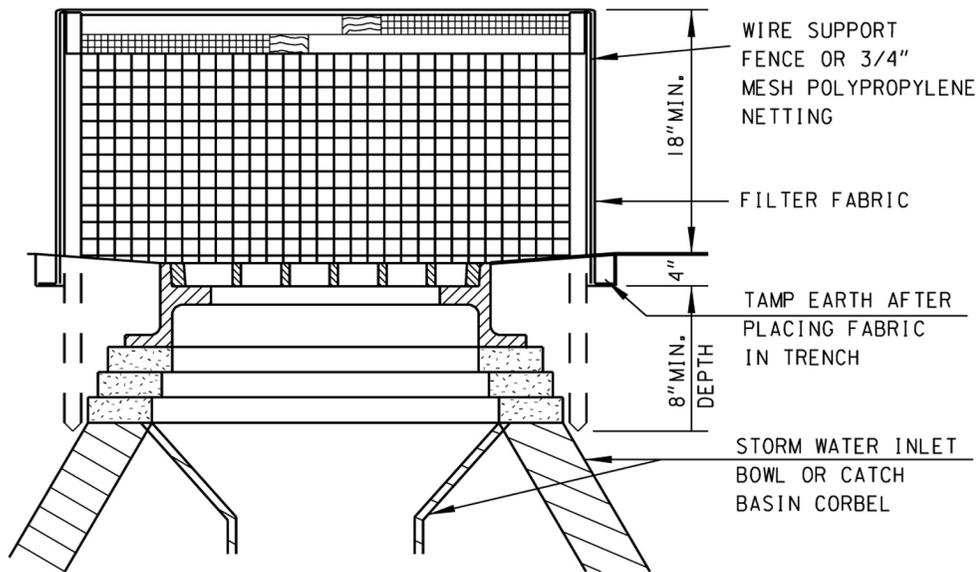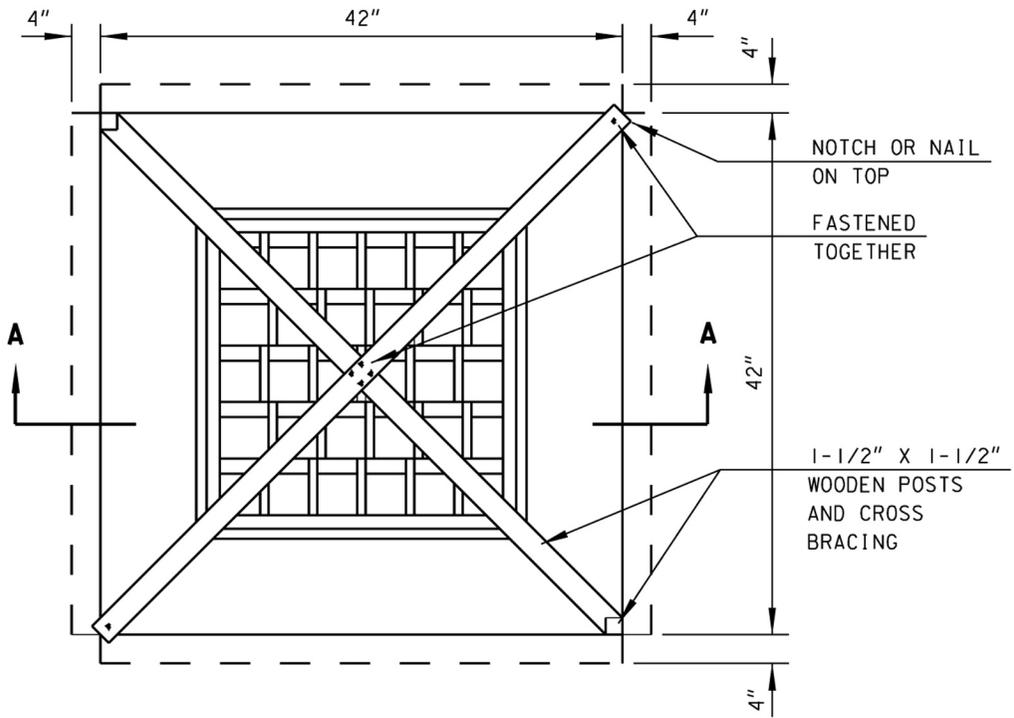

SECTION A-A


**INLET SCREEN
(NOT PAVED) (TYPE R)**

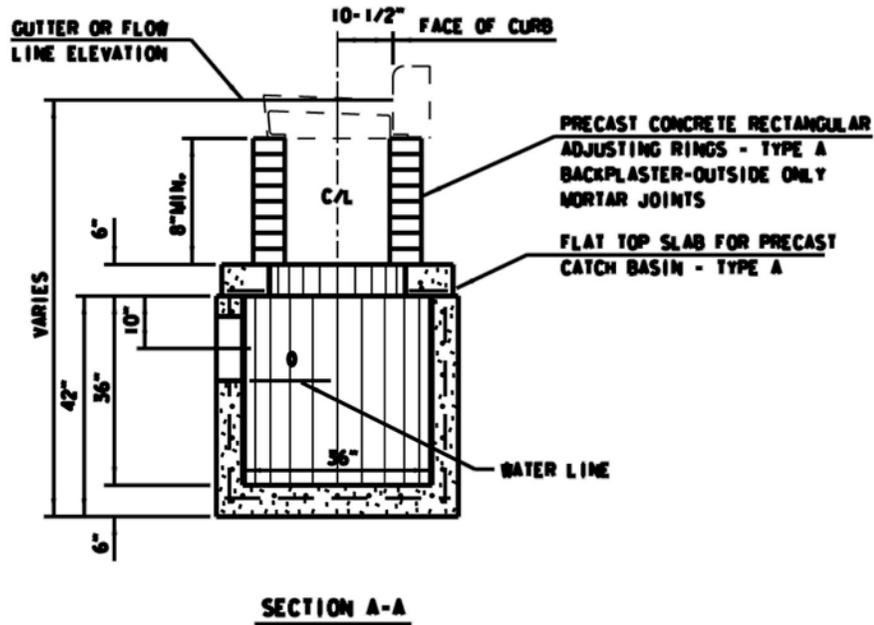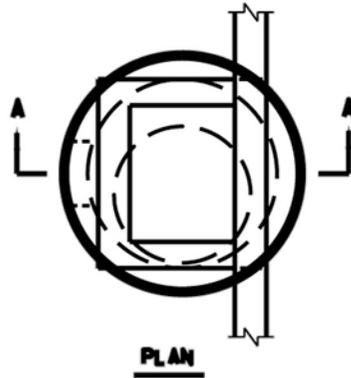

CATCH BASIN -TYPE 45A

GENERAL NOTES

1. PRECAST INLET UNITS AND BASES SHALL CONFORM TO THE PERTINENT REQUIREMENTS OF AASHTO DESIGNATION M199 AND ASTM DESIGNATION C-478 AND THESE DETAILED REQUIREMENTS WHICH SHALL GOVERN WHERE THEY ALTER THE AASHTO AND ASTM STANDARDS.
2. ALL REINFORCEMENT STEEL SHALL BE GRADE 60 OR GREATER AND EMBEDDED AT LEAST 1" CLEAR.
3. PRECAST REINFORCED BASES SHALL BE PLACED ON A BED OF MATERIAL AT LEAST 4" DEPTH WHICH MEETS REQUIREMENTS FOR GRANULAR BACKFILL. THIS BEDDING SHALL BE COMPACTED AND PROVIDE UNIFORM SUPPORT FOR THE ENTIRE AREA OF THE BASE.
4. SET FRAME ELEVATION 0.03 FEET LOWER THAN ELEVATION INDICATED ON THE PLAN.

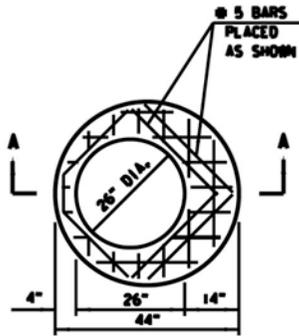

PLAN



SECTION A-A


TOP SLAB - TYPE A

FLAT TOP SLAB SHALL BE 6" THICK REINFORCED WITH ONE LAYER OF STEEL WITH A MINIMUM OF 0.32 SQ. IN. PER LINEAL FOOT IN BOTH DIRECTIONS, PLACED NEAR THE BOTTOM OF THE SLAB WITH 1" CLEAR COVER.


ADDITIONALLY, NO. 5 BARS SHALL BE PLACED AROUND THE TOP SLAB OPENING AS SHOWN.

REINFORCEMENT SHALL BE TIED OR WELDED TOGETHER.

THE MINIMUM COMPRESSIVE STRENGTH OF THE CONCRETE SHALL BE 4000 PSI.

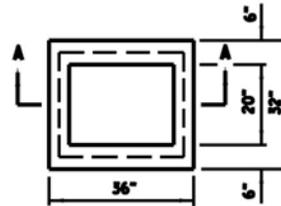

PLAN

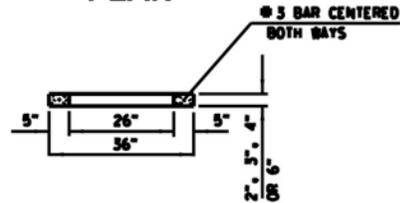


SECTION A-A


RECTANGULAR ADJUSTING RING TYPE A

THE ADJUSTING RINGS SHALL BE 2", 3", 4" OR 6" IN HEIGHT.

THE MINIMUM COMPRESSIVE STRENGTH OF THE CONCRETE SHALL BE 3500 PSI.

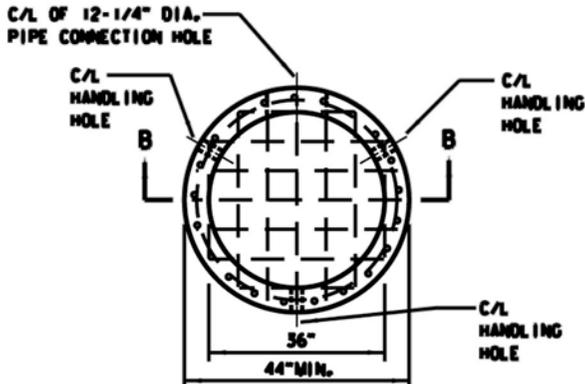

RISER SECTION WITH INTEGRAL BASE PLAN

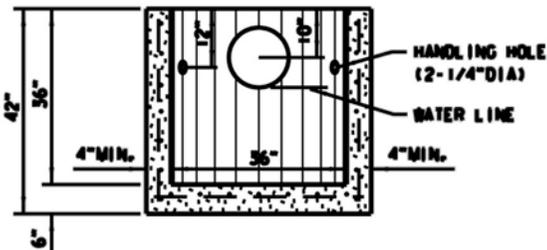

SECTION B-B

CIRCUMFERENTIAL AND LONGITUDINAL REINFORCEMENT SHALL EACH CONSIST OF ONE LAYER OF STEEL NOT LESS THAN 0.12 SQ. IN. PER FOOT AND SHALL BE PLACED IN THE CENTER THIRD OF THE WALL.

THE BASE SLAB SHALL BE REINFORCED WITH ONE LAYER OF STEEL WITH A MINIMUM AREA OF 0.32 SQ. IN. PER FOOT IN BOTH DIRECTIONS, PLACED ABOVE THE MIDPOINT OF THE SLAB.



RISER SECTION AND BASE SLAB REINFORCEMENT SHALL BE TIED OR WELDED TOGETHER.

TWO TO THREE HANDLING HOLES 2-1/4" IN DIAMETER AND A PIPE CONNECTION HOLE 12-1/4" SHALL BE CAST OR CORED IN THE RISER SECTION AT THE LOCATIONS SHOWN. LIFTING DEVICES MAY BE SUBSTITUTED FOR HANDLING HOLES.

NO JOINTS OR HOLES SHALL BE BELOW THE WATERLINE.

THE MINIMUM COMPRESSIVE STRENGTH OF THE CONCRETE SHALL BE 4000 PSI.


RISER SECTION MAY TAPER TO A 33" INTERNAL DIAMETER AT ITS BOTTOM PROVIDED A 44" MINIMUM DISTANCE IS MAINTAINED.

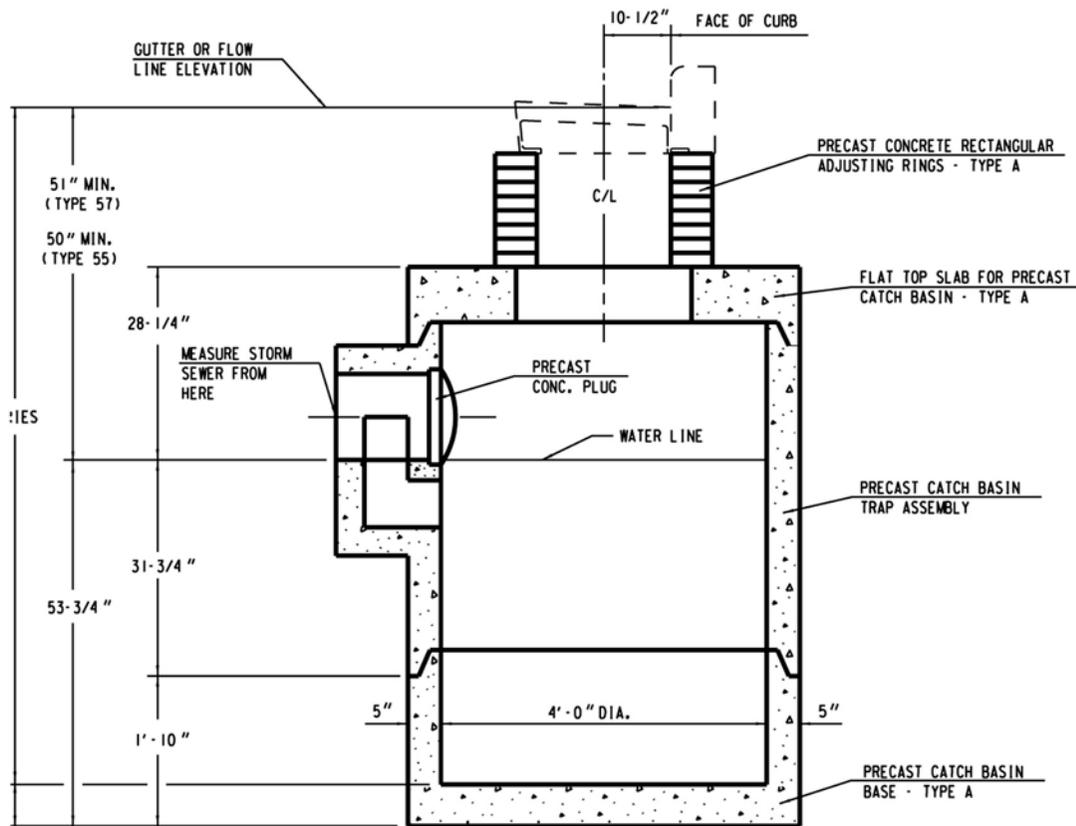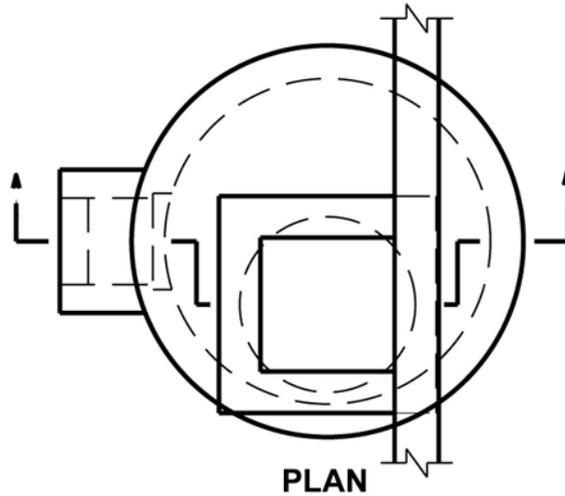


SECTION A-A

CATCH BASIN - TYPE 44A

1. REINFORCEMENT FOR 5" PRECAST REINFORCED CONCRETE SHALL BE 6" X 6" W16 X W16 WELDED STEEL WIRE FABRIC AND SHALL BE EMBEDDED 2" CLEAR.
2. PRECAST INLET UNITS AND BASES SHALL CONFORM TO THE PERTINENT REQUIREMENTS OF AASHTO DESIGNATION M199.
3. PRECAST REINFORCED BASES SHALL BE PLACED ON A BED OF MATERIAL AT LEAST 4" IN DEPTH WHICH MEETS REQUIREMENTS FOR GRANULAR BACKFILL. THIS BEDDING SHALL BE COMPACTED AND PROVIDE UNIFORM SUPPORT FOR THE ENTIRE AREA OF THE BASE.
4. SET FRAME ELEVATION 0.03 FT. LOWER THAN ELEVATION INDICATED ON PLAN.
5. A PRECAST CONCRETE PLUG SHALL BE CEMENTED INTO THE OPENING AT THE INNER FACE OF THE CATCH BASIN TRAP ASSEMBLY.

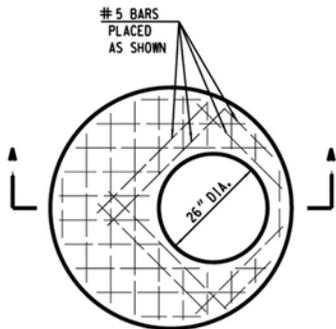

PLAN

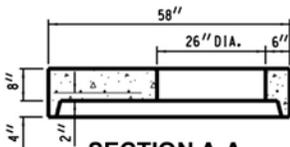


SECTION A-A

TOP SLAB - TYPE A


FLAT TOP SLAB SHALL BE 8" THICK REINFORCED WITH ONE LAYER OF STEEL WITH A MINIMUM AREA OF 0.12 SQ. IN. PER LINEAL FOOT IN BOTH DIRECTIONS, PLACED IN THE CENTER THIRD OF THE SECTION AS SHOWN.

REINFORCEMENT SHALL BE TIED OR WELDED TOGETHER.

THE MINIMUM COMPRESSIVE STRENGTH OF THE CONCRETE SHALL BE 3300 P.S.I.

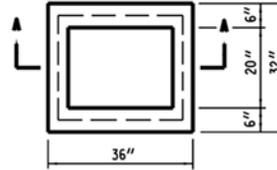

PLAN

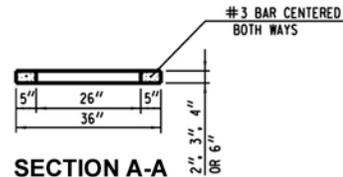


SECTION A-A


THE ADJUSTING RINGS SHALL BE 2", 3", 4" OR 6" IN HEIGHT.

THE MINIMUM COMPRESSIVE STRENGTH OF THE CONCRETE SHALL BE 3300 P.S.I.


RECTANGULAR ADJUSTING RING TYPE A

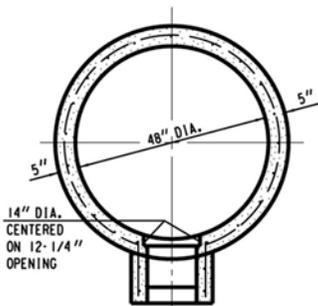

SECTION A-A

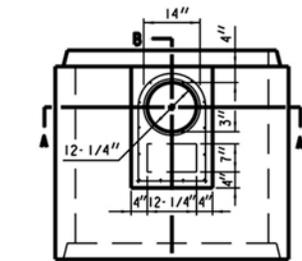

PLAN

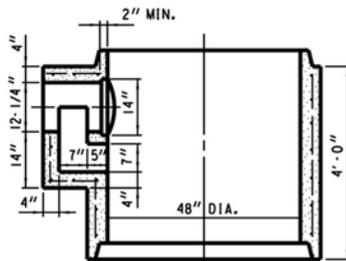

SECTION B-B

TRAP ASSEMBLY


CIRCUMFERENTIAL REINFORCEMENT SHALL CONSIST OF ONE LINE OF STEEL NOT LESS THAN 0.12 SQ. IN. PER LINEAL FOOT, AND SHALL BE PLACED IN THE CENTER THIRD OF THE WALL.

TRAP ASSEMBLY SHALL BE REINFORCED WITH ONE LAYER OF STEEL WITH A MINIMUM AREA OF 0.12 SQ. IN. PER LINEAL FOOT IN BOTH DIRECTIONS, PLACED IN THE CENTER THIRD OF THE SECTION AS SHOWN.


CIRCUMFERENTIAL AND TRAP ASSEMBLY REINFORCEMENT SHALL BE TIED OR WELDED TOGETHER.

THE MINIMUM COMPRESSIVE STRENGTH OF THE CONCRETE SHALL BE 3300 P.S.I.

TWO HANDLING HOLES 2 1/4 INCHES IN DIAMETER SHALL BE CAST OR DRILLED IN THE WALL.

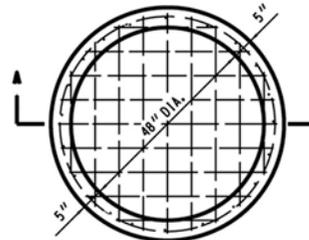

PLAN

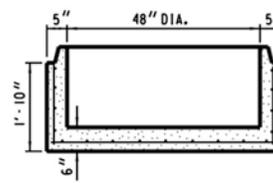

SECTION A-A

CIRCUMFERENTIAL REINFORCEMENT SHALL CONSIST OF ONE LINE OF STEEL NOT LESS THAN 0.12 SQ. IN. PER LINEAL FOOT, AND SHALL BE PLACED IN THE CENTER THIRD OF THE WALL.


BOTTOM SLAB SHALL BE REINFORCED WITH ONE LAYER OF STEEL WITH A MINIMUM AREA OF 0.12 SQ. IN. PER LINEAL FOOT IN BOTH DIRECTIONS, PLACED IN THE CENTER THIRD OF THE SLAB.

CIRCUMFERENTIAL AND BOTTOM SLAB REINFORCEMENT SHALL BE TIED OR WELDED TOGETHER.


THE MINIMUM COMPRESSIVE STRENGTH OF THE CONCRETE SHALL BE 3300 P.S.I.

TWO HANDLING HOLES 2 1/4 INCHES IN DIAMETER SHALL BE CAST OR DRILLED IN THE WALL.


BASE - TYPE A

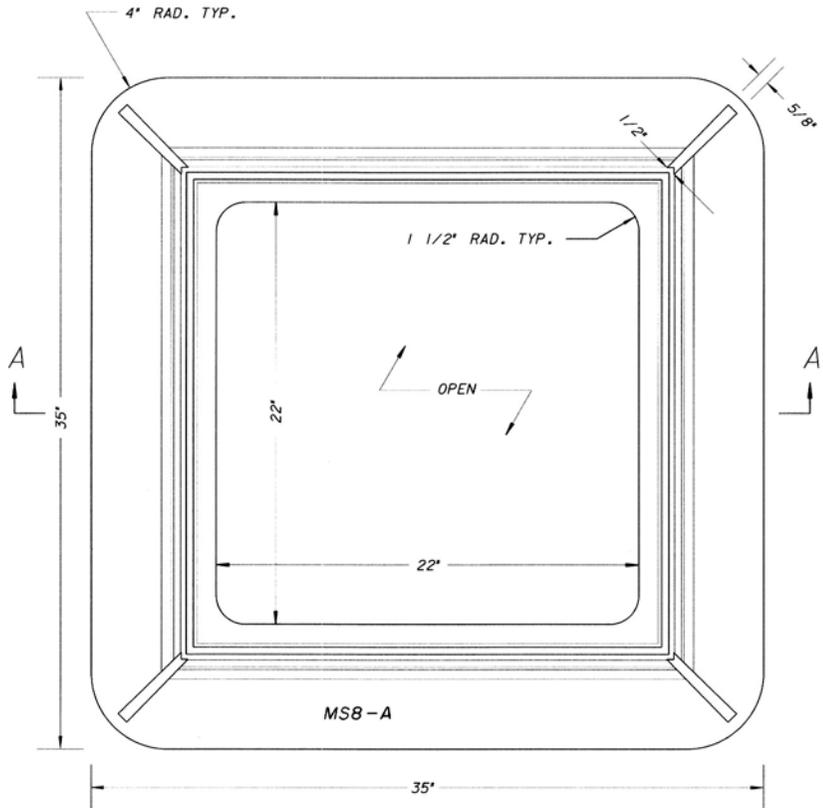

TOP VIEW
SCALE N.T.S.

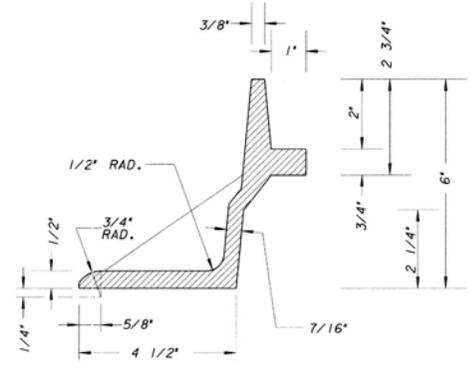

FRAME DETAIL
SCALE N.T.S.

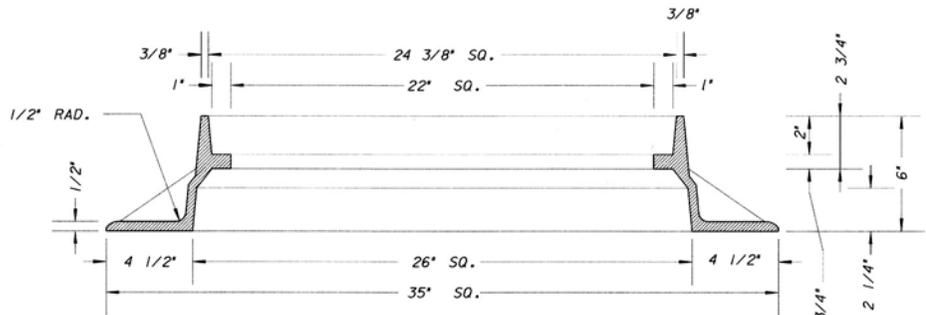

SECTION A-A
SCALE N.T.S.

**M.S. 8A
ALLEY INLET FRAME**
SCALE N.T.S.



NOTES:
THIS CATCH BASIN FRAME IS AN ACCEPTABLE ALTERNATIVE DESIGN TO CATCH BASIN FRAME M.S. 8 - P.F.* 171-58.
MUST FIT M.S. 55 INLET GRATE. (SEE P.F.* MS-55)
ALL DIMENSIONS ARE SHOWN IN ENGLISH
MATERIAL - CAST GRAY IRON ASTM A-48, CLASS 35B MINIMUM
WEIGHT: APPROX. 165 lbs

ALL CASTINGS SHALL BEAR THE FOLLOWING IDENTIFICATION MARKS IN THE FORM OF LEGIBLE LETTERS OR NUMBERS RAISED 1/8" AND HAVING A DIGIT OR LETTER HEIGHT OF ONE INCH ON THE UPPER FACE OF THE FRAME FLANGE:


1. THE INITIALS OR MONOGRAM OF THE FOUNDRY.
2. THE CONTRACT NUMBER AND YEAR MADE.
3. THE CASTING IDENTIFICATION NUMBER. (MS8-A)
4. THE SERIAL NUMBER OF THE INDIVIDUAL CASTING.

ALL EXTERIOR EDGES SHALL BE GROUND.

CASTING I.D. NO. HERE
(SEE NOTE 8)

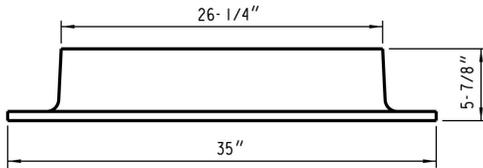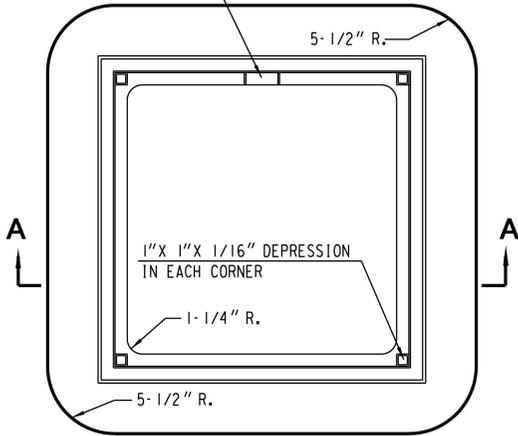


FRAME

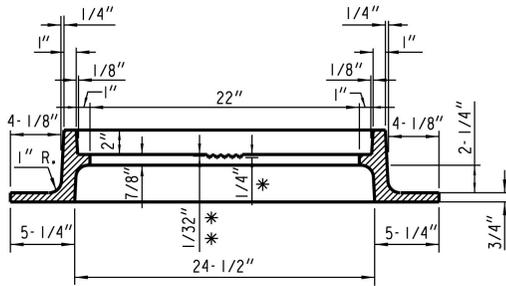


- * DEPRESSION FOR LETTERS
- * * CLEARANCE FROM TOP OF LETTERS TO FACE OF SEAT


SECTION A-A

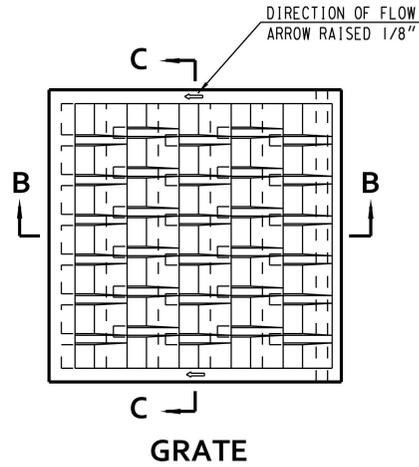

GRATE

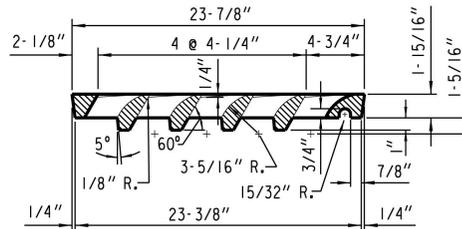

SECTION B-B

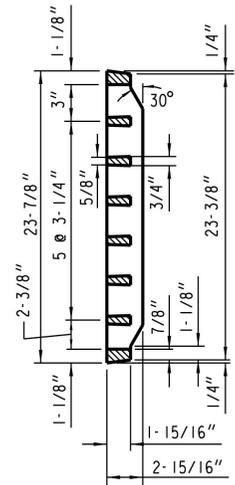

SECTION C-C

INLET COVER TYPE 55

LID-180 LBS., FRAME-315 LBS.

GENERAL NOTES

ALL EDGES ARE TO BE GROUND.




ALL CASTINGS SHALL BEAR THE FOLLOWING IDENTIFICATION MARKS IN THE FORM OF LEGIBLE LETTERS OR NUMERALS RAISED 1/8 INCH

ON THE FRAME


1. ON THE UPPER FACE OF THE FLANGE IN 1 INCH HIGH LETTERS THE INITIALS OR MONOGRAM OF THE FOUNDRY, THE YEAR MADE AND THE SERIAL NUMBER OF THE INDIVIDUAL CASTING.
2. ON THE SEAT OF THE FRAME IN 3/4 INCH HIGH LETTERS, THE CASTING IDENTIFICATION NUMBER (8).

ON THE GRATE


1. ON THE UPPER SIDE OF THE GRATE IN 1 INCH HIGH LETTERS, THE INITIALS OR MONOGRAM OF THE FOUNDRY, THE YEAR MADE, THE CASTING IDENTIFICATION NUMBER (55) AND THE SERIAL NUMBER OF THE INDIVIDUAL CASTING.

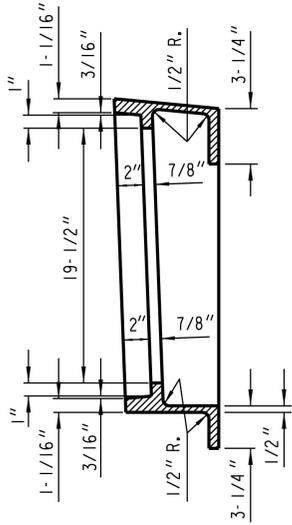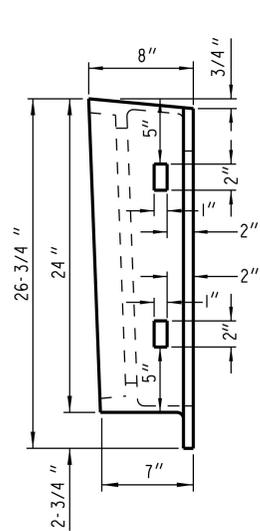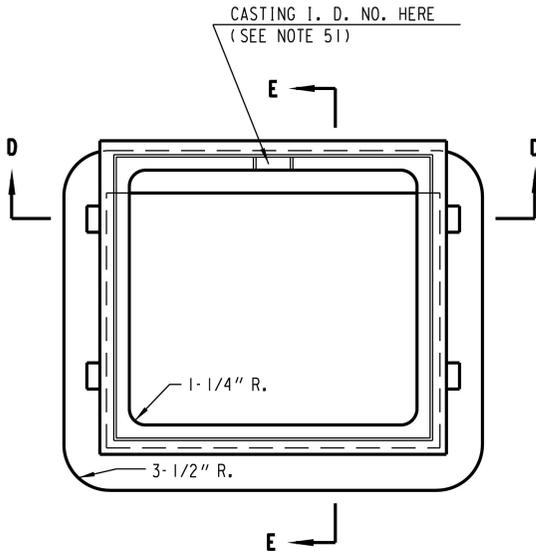

SECTION E-E

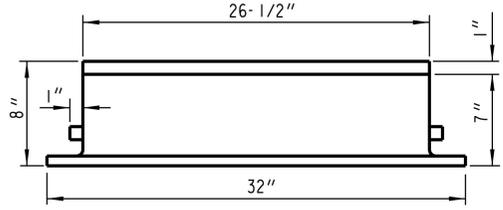

FRAME

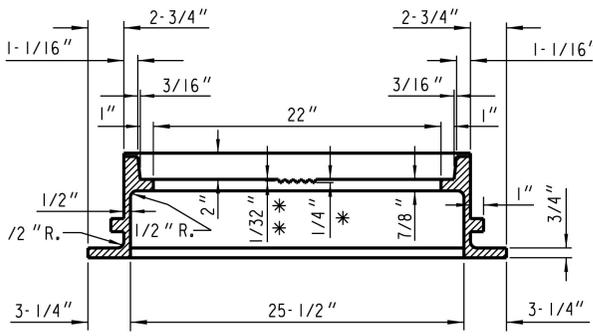

SECTION D-D

- * DEPRESSION FOR LETTERS
- * * CLEARANCE FROM TOP OF LETTERS TO FACE OF SEAT

GENERAL NOTES


ALL EDGES ARE TO BE GROUND.
 ALL CASTINGS SHALL BEAR THE FOLLOWING IDENTIFICATION MARKS IN THE FORM OF LEGIBLE LETTERS OR NUMERALS RAISED 1/8 INCH

ON THE FRAME


1. ON THE UPPER FACE OF THE FLANGE IN 1 INCH HIGH LETTERS THE INITIALS OR MONOGRAM OF THE FOUNDRY, THE YEAR MADE AND THE SERIAL NUMBER OF THE INDIVIDUAL CASTING.
2. ON THE SEAT OF THE FRAME IN 3/4 INCH HIGH LETTERS, THE CASTING IDENTIFICATION NUMBER (51).

ON THE GRATE


1. ON THE UPPER SIDE OF THE GRATE IN 1 INCH HIGH LETTERS, THE INITIALS OR MONOGRAM OF THE FOUNDRY, THE YEAR MADE, THE CASTING IDENTIFICATION NUMBER (55) AND THE SERIAL NUMBER OF THE INDIVIDUAL CASTING.

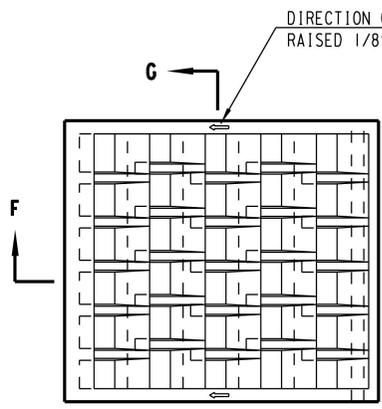

GRATE

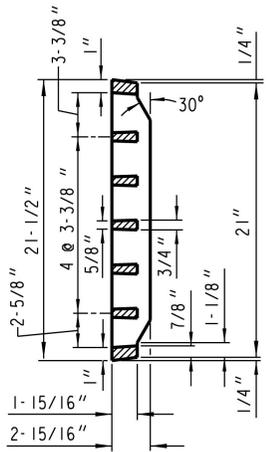


SECTION G-G

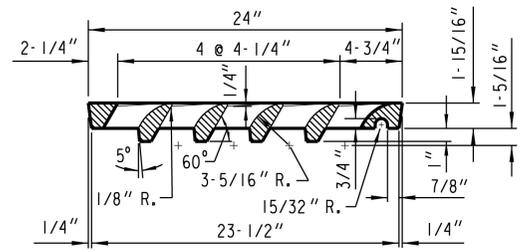


SECTION F-F

INLET COVER TYPE 57


LID-145 LBS., FRAME-204 LBS.

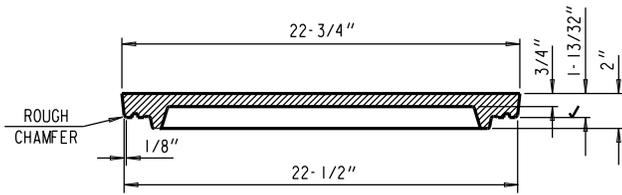

SECTION A-A

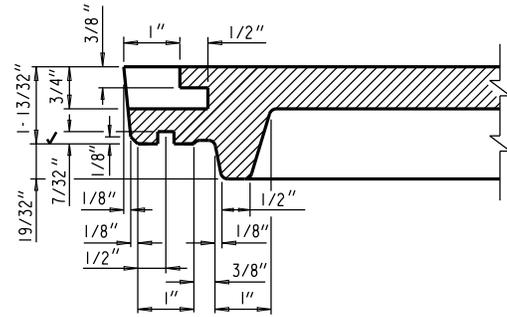


SECTION B-B

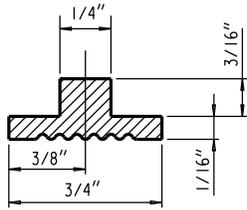

1/4" FLUSH LETTERS
(MFR. NAME)


1/8" RAISED LETTERS
2- 1/2" HIGH
1- 3/4" WIDE
3/8" STROKE
IN 1/8" RECESSED AREA

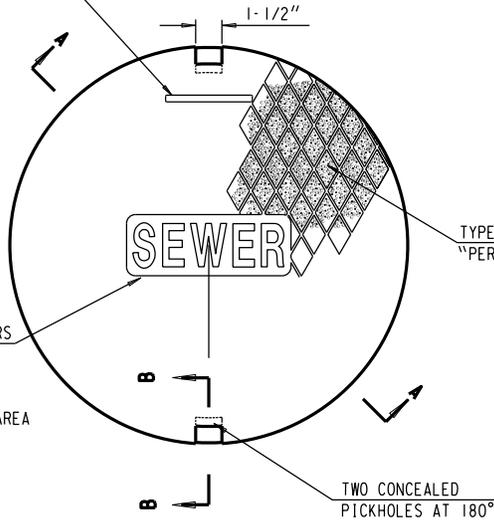

TOP VIEW

AS CAST "T"-SEAL GROOVE IN
LID SEAT FOR OIL- RESISTANT
GASKET, NITRILE (60 DURO)

1" MACHINED

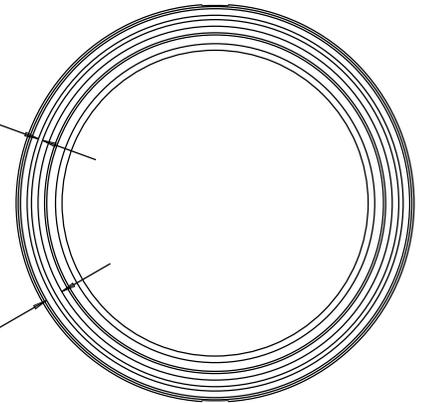

BOTTOM VIEW

MANHOLE COVER - TYPE 58-A


LID - 107 LBS.

NOTE:

ALL CASTINGS SHALL BEAR THE FOLLOWING IDENTIFICATION MARKS IN THE FORM OF LEGIBLE LETTERS OR NUMERALS RAISED 1/8" HAVING A DIGIT OR LETTER HEIGHT OF ONE INCH ON LOWER FACE OF LID:

1. THE INITIALS OR MONOGRAM OF THE FOUNDRY.
2. THE CONTRACT NUMBER AND YEAR MADE.
3. THE CASTING IDENTIFICATION NUMBER.
4. THE SERIAL NUMBER OF THE INDIVIDUAL CASTING.


NOTE: ALL EXTERIOR EDGES SHALL BE GROUND.

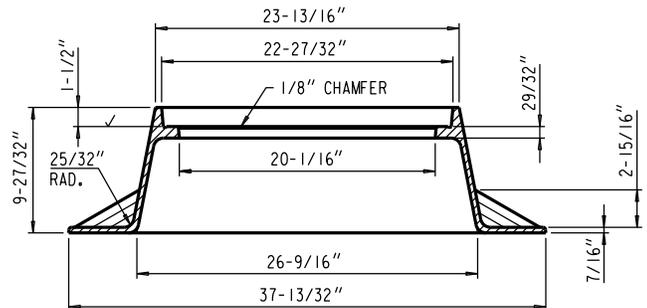

MANHOLE FRAME - TYPE MS21


FRAME - 182 LBS.

MANHOLE FRAME AND COVER

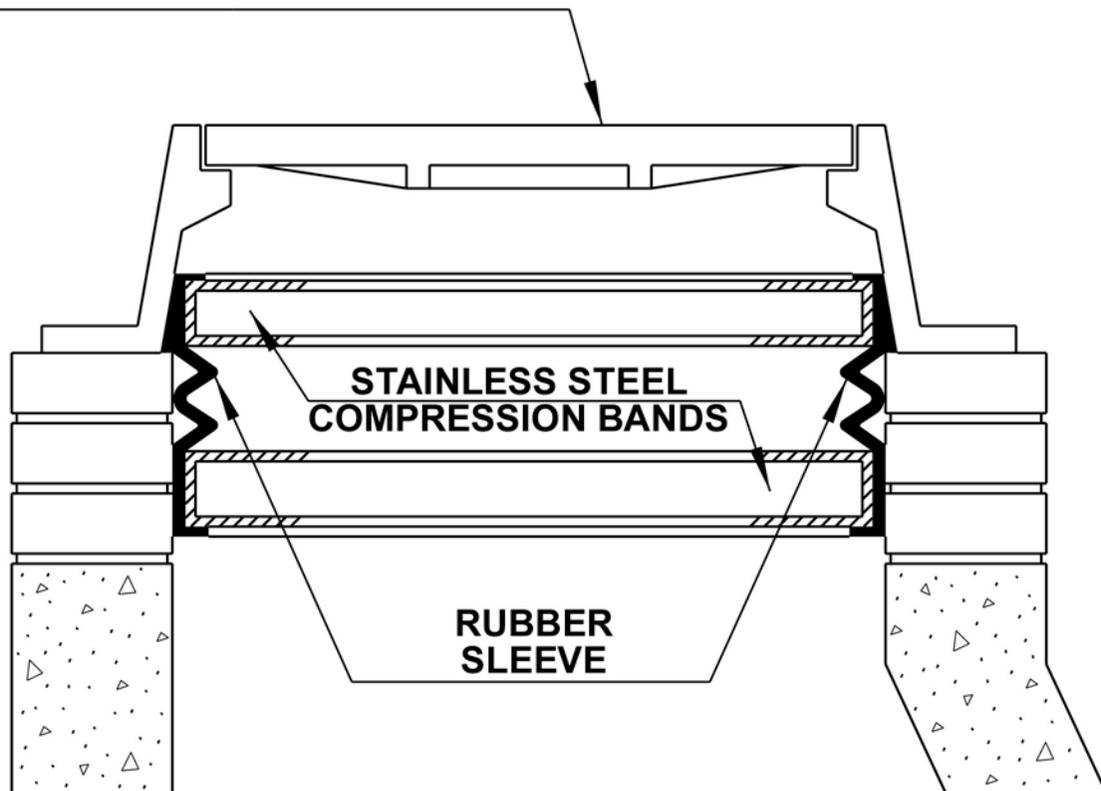


INTERNAL SANITARY MANHOLE SEAL

Pivoted Turnbuckle Manhole Riser

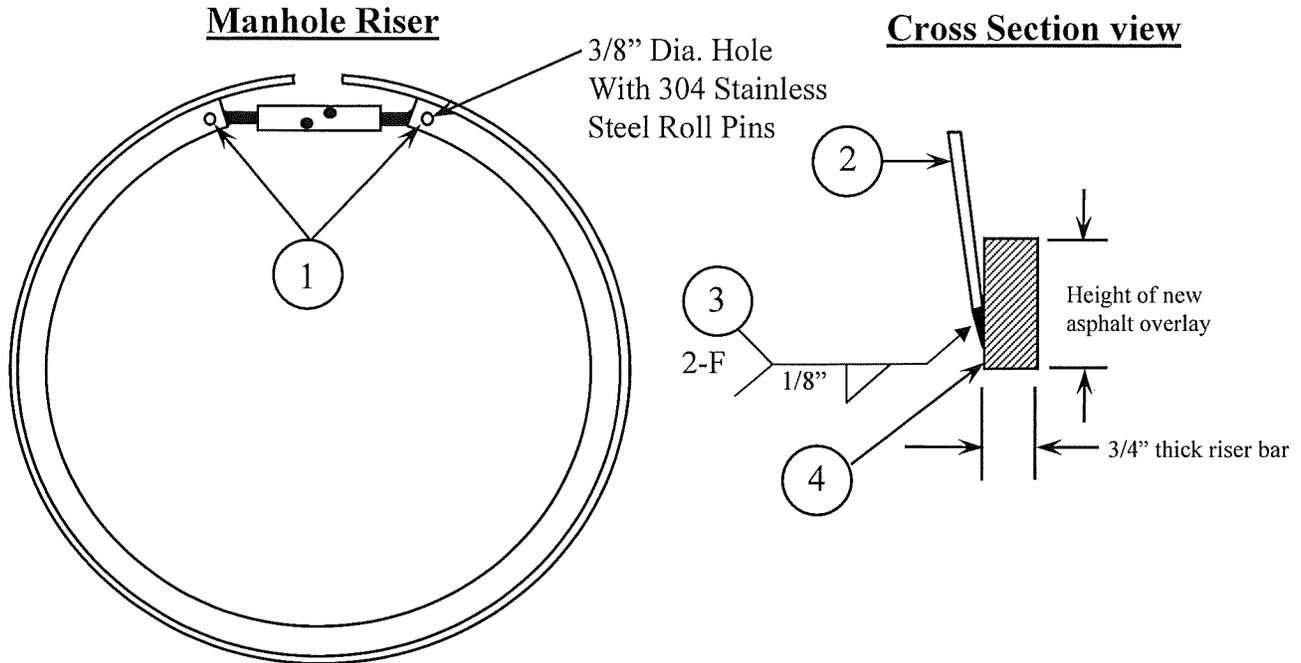

Pivoted Turnbuckle Expanding Linkage

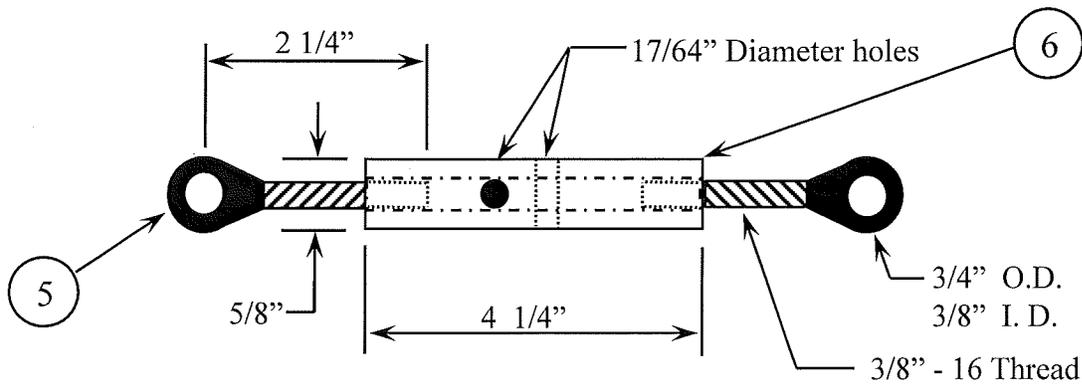

Item Number	Item Description	Material Description	Tensile Yield	Tensile Ultimate
1	3/8" Roll Pins	304 Stainless Steel (14,000 LB Double Sheer Strength)		
2	Steel Skirt	12 or 10 gage A.I.S.I. 1020 Steel (A-36) G-90 Galvanized	33,000 P.S.I.	60,000 P.S.I.
3	Weld	Full circumference welded except on clamp area Lincoln Electric .045 71M Elite Outer Shield Flux Cored	75,000 P.S.I.	85,000 P.S.I.
4	3/4" wide Riser Bar	Hot Rolled Steel A.I.S.I. 1020 (A-36)	33,000 P.S.I.	60,000 P.S.I.
5	Rod Ends	Forging A.I.S.I. C-1030 Steel Heat Treated BHN 240 Zinc Plated with Dichromate Finish	70,000 P.S.I.	92,000 P.S.I.
6	Turnbuckle	A.I.S.I. 12L14 Steel Cold Drawn Zinc Plated with Yellow Dichromate Finish dipped in Linebacker rust inhibitor	60,200 P.S.I.	78,300 P.S.I.

Fixed Extra Unit Prices for Paving		
2007 Program Year		
Item	Unit	Amount
Removals		
Concrete Walk &/or Driveway Removal (100 sq ft or less)	sq ft	\$1.00
Concrete Curb &/or Gutter Removal (25 lin ft or less)	lin ft	\$5.50
Sawing 150 LF and LESS with water cooled saw	LS	\$300.00
Sawing OVER 150 LF	lin ft	\$2.00
Sawing Full Depth 140 LF and LESS with water cooled saw	LS	\$300.00
Sawing Full Depth OVER 140 LF	lin ft	\$2.20
Surface Removal (10 sq yds or less)	sq yd	\$7.50
Step Removal	lin ft	\$11.50
Tree Clearing (1 tree or 12 in dia or less)	in dia	\$35.00
Tree Grubbing (1 stump or 12 in dia or less)	in dia	\$35.00
Wall &/or Footing Removal (one cu yd minimum)		
Masonry Brick or Block	cu yd	\$180.00
Monolithic Concrete	cu yd	\$220.00
Reinforced Monolithic Concrete	cu yd	\$250.00
New Work		
Gravel Filling (20 tons or less)	ton	\$13.50
Crushed Stone (20 tons or less)	ton	\$13.50
VT Crushed Stone Driveway	ton	\$25.00
Topsoil	cu yd	\$35.00
VT Concrete Base (less than 4 cu yds)	cu yd	\$200.00
Concrete Traffic Island	sq ft	\$8.00
Concrete Curb & Gutter (25 lin ft or less)	lin ft	\$22.50
VT Concrete Walk &/or Driveway	cu yd	\$220.00
5" Concrete Walk (100 sq ft or less)	sq ft	\$4.50
7" Concrete Driveway	sq ft	\$5.00
8" Concrete Driveway		120% X BID
High Early Strength		110% X BID
Pavement Dowels	each	\$7.00
Miscellaneous		
Water Service Box Adjustment	each	\$75.00
Water Valve Box Ajustment	each	\$105.00
Cold Weather Protection - Pavement	sq yd	\$1.00
Cold Weather Protection - Curb	lin ft	\$0.50
Cold Weather Protection - Walk &/or Driveway	sq ft	\$0.25

BLANK

CITY OF MILWAUKEE

DEPARTMENT OF PUBLIC WORKS

Erosion Control Implementation Plan (ECIP)

The Erosion Control Implementation Plan (ECIP) is an effort to conform to Chapter 290 of the Code of Ordinances. The ECIP shall be submitted to the City Engineer at least ten (10) working days prior to the start of any construction activity. NO construction activity may begin without an ECIP approved by the Department of Public Works.

<i>FOR OFFICE USE ONLY</i>		Application No. _____	
Meets Technical Standards <input type="checkbox"/>	Does Not Meet Technical Standards <input type="checkbox"/>	Reviewed by: _____	
Date Application Received: _____	Date All Information Received: _____		
Fee Paid <input type="checkbox"/>	Check No. _____		
	Applicant (Contractor)	Erosion Control Consultant/Engineer	
Name:			
Address:			
City/State/Zip:			
Phone:			
Relationship to Project:			
Principal Contact Responsible for Installation, Maintenance and Removal of Erosion Control Measures:			
Name:			
Phone:		Fax:	
Type of Construction:			
Proposed Construction Start Date:			

ECIP REQUIREMENTS:

- Attach a description of Erosion Control devices and other Best Management Practices to be utilized on the project(s). The description should include, but not be limited to: type of products (i.e. *Geotex Fabric*), manufacturer's names and types of equipment (i.e. self-contained power broom).
- Attach the intended timetable and sequence of construction activities.
- Attach the intended timetable and sequence of Best Management Practices and devices to be implemented for erosion control.
- Attach a site plan showing approximate location(s) of erosion control devices. The site plan shall be at a scale of no less than 1"=100'. The plan shall also indicate the direction of runoff flow, the construction limits, temporary stockpiles and any other significant information.

Upon receipt of all required information, the ECIP will be reviewed within ten (10) working days and all involved parties will be notified as to whether or not the plan meets technical standards.

Applicant's Signature: _____ **Date:** _____

BLANK

CITY OF MILWAUKEE

DEPARTMENT OF PUBLIC WORKS

EROSION CONTROL-SIMPLIFIED CHECKLIST

SITE CHARACTERISTICS

The Contractor may utilize the City of Milwaukee plan set for this contract or provide a site diagram. The following information shall be included:

- The scale of the drawing (not less than 1"=100')
- A north arrow (towards the top or to the right of the plan)
- The name of all project streets and streets abutting the project
- Approximate location of all existing and proposed drainage structures
- The direction of water runoff (flow arrows)
- The limits of construction
- The approximate location of all erosion control devices
- Areas where vegetation will be disturbed and re-established
- For non right-of-way projects, locate watershed areas of overland and concentrated flow. Include area sizes in acres and representative soil type of disturbed areas.

Erosion Control Practices

- Stormwater inlet protection:
 1. Any structure that is connected to the drainage system shall be protected from sediment entering the system.
 2. All stormwater inlets adjacent to and on the project site shall have type M inlet protection.
 3. If the frame of any stormwater inlet is removed or openings are in the masonry and stormwater may enter, the protection device should be changed to a type R.
 4. Any manholes that the frame is removed or openings are in the masonry and stormwater may enter shall have a type R erosion control.
- Temporary storage piles:
 1. Storage of erodable materials (i.e. gravel) should not be closer than 25 feet from a roadway or drainage way. If placed in the right-of-way, the stockpiles shall not be placed closer than 100 feet of an unprotected storm drain. Covering or surrounding with straw bales, silt fence or other measures, shall control erosion from stockpiles existing less than ten (10) days. Stockpiles existing longer than ten (10) days shall be seeded and mulched.
- Tracking:
 1. The project and surrounding roadways shall be kept free from materials that may enter the drainage system. Tracked roadways shall be cleaned immediately by means other than flushing with water.
 2. Tracking pads at ingress and egress points may be used to help control tracking of sediment onto roadway surfaces. The pads shall be constructed with a minimum of 2-inch size stone, 8-feet wide and a minimum of 50-feet long.
 3. The project roadways should be cleaned on a daily basis. Cleaning shall be done by means other than flushing with water.

- Location of sediment controls (i.e. silt fence, straw bales, waddles and other planned practices) that minimize the amount of sediment from leaving the site:
 1. The “*Wisconsin Construction Site Best Management Practices Handbook*” should be consulted.
- Dewatering:
 1. Water containing particles of 100 microns or greater shall be treated by use of temporary sediment basins or other devices designed to remove particles of 100 microns or greater.
- Vegetation:
 1. The construction activity should be staged as to limit the amount of time vegetation is stripped and re-established.
- Maintenance:
 1. A schedule for maintaining all erosion control devices is necessary to maximize the effort of limiting sediment from entering the drainage system.
 2. All devices should be checked and maintained after a rainfall event that totals 0.50 inches.
 3. All devices should be checked and maintained at least once a week.

NOTICE TO CONTRACTORS

Effective immediately, the City of Milwaukee has adopted an ordinance relative to Prompt Payment as follows:

2.9.16.b) It is the City's policy to pay all invoices within 30 days. If the City does not make payment within 45 days after receipt of properly completed supporting payment and other required contract documentation, the City shall pay simple interest beginning with the 31st calendar day at the rate of one percent per month (unless the amount due is subject to a good-faith dispute and, before the 45th day of receipt, notice of the dispute is sent to the contractor by first-class mail, personally delivered, or sent in accordance with the notice provisions in the contract). If there are subcontractors, consistent with s.66.0135(3), Wis. Stats., the prime contractor must pay the subcontractors for satisfactory work within seven days of the contractor's receipt of payment from the City of Milwaukee, or seven days from receipt of a properly submitted and approved invoice from the subcontractor, whichever is later. If the contractor fails to make timely payment to a subcontractor, the contractor shall pay interest at the rate of 12 percent per year, compounded monthly, beginning with the 8th calendar day. Reference Common Council File No. 101137 adopted January 2011.

City Of Milwaukee

Department Of Public Works

Small Business Enterprise (SBE) Provisions

I. General

- A. In accordance with Chapter 370 of the Milwaukee Code of Ordinances, Small Business Enterprise (SBE) participation is required in all contracting activities of the Department of Public Works. The ordinance requires that certified SBEs be utilized for 25% of the total dollars annually expended through prime contracts or subcontracts for Construction and the purchase of Goods and Services. For the purchase of Professional Services the requirement is 18%. To that end, the Commissioner of Public Works, as a contracting officer for the City, requires all bidders to utilize SBEs as subcontractors and material suppliers on all contracts. For this contract, bidders are required to achieve the minimum percent of SBE participation listed in the Acknowledgements page/section and/or the Official Notice document.
- B. The prime contractor shall prepare and submit accurate and timely SBE utilization forms and reports to the Department of Public Works. The reports shall include, but not be limited to, Compliance Plan (Form A), monthly utilization (Form D), and SBE subcontractor payment certification (Form E) forms as directed. Failure to submit the required forms and reports to the Department of Public Works may result in disqualification of future bids, delay of payments, or other appropriate sanctions. Final contract payments will not be made until final SBE utilization reports and SBE subcontractor payment certification forms are on file with the Department of Public Works.
- C. During the performance of this contract, the Department of Public Works reserves the right to conduct compliance reviews. If the contractor is not in compliance with the specifications, the Commissioner of Public Works will notify the contractor in writing of the corrective action that will bring the contractor into compliance. If the contractor fails or refuses to take corrective action as directed, the Department of Public Works may take one or more of the actions listed below:
1. Terminate or cancel the contract, in whole or in part.
 2. Consider possible debarment of the prime contractor from bidding.
 3. Withhold payments on the contract.
 4. Any other remedy available to the City at law or in equity.

II. Definitions

- A. "SMALL BUSINESS ENTERPRISE" (SBE) means a small business concern that is 51% owned, operated and controlled by one or more individuals who are a minority, woman and/or a small business owner (who is at an "economic disadvantage"). The individuals must have day-to-day operational and managerial control and interest in capital, financial risks and earnings commensurate with the percentage of their ownership.
- B. "OWNED, OPERATED AND CONTROLLED" means a business which is one of the following:
1. A sole proprietorship legitimately owned and operated and controlled by a minority, women or an individual at a disadvantage as defined in Chapter 370.
 2. A partnership or joint venture legitimately owned, operated and controlled by individuals who are minorities, women or individuals who are at a disadvantage and who own at least 51% of the beneficial ownership interests in the enterprise and who hold at least 51% of the voting interests of the enterprise eligible as defined in Chapter 370.

3. A corporation legitimately owned, operated and controlled by one or more individuals who are a minority, woman or individual at a disadvantage and who own at least 51% of the outstanding shares and who hold at least 51% of the voting interests of the corporation eligible as defined in Chapter 370.

III. SBE Utilization Requirements

- A. Each prime contractor shall utilize SBE to the minimum percent listed in the Acknowledgements section/page and or Official Notice Document for this contract. Note that the prime contractors shall be required to attain SBE participation on their base bid excluding specified allowances, alternatives, and change orders. SBE commitments relative to contract award shall be based upon the approved SBE Compliance Plan (Form A).
- B. The determination of SBE utilization shall be based on the following criteria:
 1. The firms identified as SBE by the prime contractor on the SBE Compliance Plan (Form A) must be certified by the Office of Small Business Development prior to bid opening.
 2. The prime contractor shall be credited for the entire expenditure to SBE firms only if all of the identified scope of work is performed directly by the certified SBE firm.
 3. The prime contractor shall be credited for the entire expenditure to SBE manufacturer only if the manufacturer produces goods from raw materials or substantially alters them for resale. Only 20% of the SBE goals may be expended for SBE suppliers that do not manufacture products they supply.
 4. The prime contractor shall count toward the SBE requirement only those payments to SBEs who perform a commercially-useful function in the actual performance of the contract. While that generally means an SBE should be engaged in direct contract work, a "commercially-useful function" may also include management of a third tier subcontractor. For example, while an SBE trucking subcontractor is always expected to perform some direct work on the project, in some cases it may become necessary to subcontract work out to one or more third tier subcontractors. If a third tier subcontractor is also an SBE, the full amount of the work performed by that third tier SBE can be counted toward SBE participation. However, if the third party subcontractor is not an SBE, the prime contractor may only count 20% of the amount being subcontracted to the third tier non-SBE subcontractor. SBEs are required to notify the Department of Public Works if they subcontract out work so that the Department can determine how much, if any, of the subcontracted work can be counted toward the SBE requirement. The Commissioner of Public Works will make the final determination and evaluation of whether the SBE is performing a commercially-useful function.
- C. The contractor, by signing and submitting a bid, certifies that the contractor understands the provisions of Chapter 370 and knows of and intends to comply with them. The completed SBE Compliance Plan (Form A) must be submitted by the apparent low bid contractor within three (3) working days after the identification of the "low bidder."
 1. Information on Form A shall include, but not be limited to:
 - a. The names, addresses, telephone numbers, SBE Certification designation and contact person names for the certified SBE contractors that will participate on the project as subcontractors or suppliers;
 - b. A description of the scope of work to be performed by the SBE on this project; and
 - c. The SBE contractor dollar value(s) and corresponding percentages that the dollar values represent of the total contract amount.

2. Listing an SBE on the Compliance Plan (Form A) shall constitute a representation that the contractor has communicated directly with the SBEs listed. If awarded the contract, the bidder will enter into a subcontract with the firm for the portion of the work listed.
3. SBE participation is an element of bid responsiveness. Failure to meet the specified SBE requirements will render the bid unresponsive. The contract may then be awarded to the next apparent low bidder. Under certain circumstances, failure to meet specified SBE requirements after submission of an apparent low bid may result in surrender of the bidder's bid bond.
4. Only SBEs that have been certified by the Office of Small Business Development may be listed on the SBE Compliance Plan (Form A) and counted towards the percentage requirements on this project. A listing of the currently City certified SBE firms is maintained at:

Office of Small Business Development
200 East Wells Street
City Hall, Room 606
Milwaukee, Wisconsin 53202
Phone: (414) 286-5553
FAX: (414) 286-8752
www.milwaukee.gov/osbd

- D. After execution of the contract, if for any reason an SBE cannot perform, the prime contractor shall contact the Commissioner of Public Works for approval to substitute another certified SBE firm. The prime contractor must submit a written request for substitution which specifies the reasons for the request. Approval must be obtained prior to making substitutions. Any difference in the cost occasioned by such substitution shall be borne by the prime contractor. If the prime contractor cannot find another certified firm to do the work at a comparable price, a non-SBE firm may be substituted with the approval of the Commissioner of Public Works.
- E. If the prime contractor has a problem in meeting the SBE requirements or if any other problems relative to SBE(s) arise during the completion of this project, the prime contractor shall immediately contact the Commissioner of Public Works.
- F. Certification from programs other than the Office of Small Business Development is neither accepted by the City of Milwaukee nor do they have any bearing whatsoever on the eligibility criteria established by the City of Milwaukee.
- G. Right to Appeal.

All contracts awarded under ss.7-14-2 and 7-22 of the City Charter shall be awarded by the Commissioner of Public Works to the lowest responsible bidder determined in accordance with applicable City ordinances for participation of the Office of Small Business Development. Following the opening of any bid involving a determination under applicable City ordinances for participation of SBE, the Commissioner of Public Works shall make a written recommendation as to the lowest responsible bidder and notify all bidders by publication in an official City newspaper as to the content of the written recommendation. Any bidder who objects to the recommendation on grounds of determinations made under applicable City ordinances for participation of SBE may appeal the recommendation on such grounds by filing a written appeal with the Commissioner of Public Works within five (5) working days of the date of publication. The appeal shall state the specific objection to the recommendation, include supporting documentation and specify an alternative recommendation. The Commissioner of Public Works shall schedule a hearing before an appeals committee consisting of the Chair of the Economic Development Committee or the Chair's designee, a member of the Economic Development Committee selected by the Chair and the Director of the Office of Small Business Development to be held within five (5) days of receipt of the appeal. The Committee shall have authority by majority vote to affirm or set aside the recommendation of the Commissioner of Public Works and its decision in this regard shall be final. In the event a timely appeal, meeting the requirements above is not filed, or the Committee affirms

the Commissioner's recommendation following a timely appeal, meeting the requirements above, the Commissioner shall make an award in accordance with the recommendation.

H. **Percentage of Required SBE Participation**

Construction 25%

The Purchase of Goods and Services 25%

The Purchase of Professional Services 18%

BLANK

**DEPARTMENT OF PUBLIC WORKS
SMALL BUSINESS ENTERPRISE PROGRAM**

Form D –SBE MONTHLY REPORT

(1) Report for the Month of _____ 20____ (Final: yes ___ no ___)

(2) Prime Contractor/Firm _____

(3) Full Address & Phone Number: _____

(4) Description of work/service performed and/or material supplied _____

(5) DPW Contract No. C _____ (6) Official Notice No. / Project Number _____

7) Start Date: _____ (8) Prime Contractor's Total \$: _____

(9) Completion Date: _____ (10) Prime Contractor paid to date \$: _____

(11) Small Business % _____ and Small Business \$ amount _____

List all SBE subcontractor firm(s) utilized in connection with the above contract, either as service performed and/or supplier for the month. This form shall be signed and returned. **If this represents the final report, be sure to attach SBE Payment Certification Form (Form E) for each sub listed.**

NAME OF SBE FIRM(s)	WORK/SERVICE PERFORMED or MATERIAL SUPPLIED	AMOUNT PAID FOR THE MONTH	TOTAL \$ PAID TO DATE
TOTAL PAID TO SBE(s)			

I/we hereby certify that I/we have read the above and approved this information to be precise and confirmed.

(12) Report Prepared By: _____
(Name) (Title) (Phone Number)

(13) Authorized Signature : _____
(Name) (Title)

(14) Date _____

Note: This form should be submitted no later than the 20th of every month to **DEPARTMENT of PUBLIC WORKS CONTRACT ADMINISTRATION, Room 506, Municipal Building, 841 North Broadway, Milwaukee, WI 53202.**

DIRECTIONS FOR SBE MONTHLY REPORT (FORM D)

1. List the month and year that the report is being submitted for. **Note: If this is the final report, check yes and submit Form E Subcontractor Payment Certification Form.**
2. Prime contractor's or firm's registered company name.
3. List full registered business address to include city/state, zip code and telephone number.
4. Brief description service performed and/or material supplied on this contract.
5. List the DPW Contract Number, as represented on the contract document.
6. List the official notice & project number as represented on the front page of the contract.
7. List the start date of the project.
8. List the total dollars awarded to the prime contractor.
9. List the completion date of the project.
10. Total dollars paid to Prime contractor to date.
11. List SBE percentage **REQUIRED** on this project and the SBE dollar amount.
12. List the name, title and phone number of the individual who prepared the report.
13. Provide the authorized signature and title of the individual who approves the report.
14. List the date that the report is completed.

**THIS REPORT IS DUE THE 20TH OF EVERY MONTH FOR THE PREVIOUS MONTH'S ACTIVITY.
FAILURE TO RETURN THIS FORM BY THE SPECIFIED TIME MAY CAUSE A DELAY IN PAYMENTS.**

City Of Milwaukee
Department Of Public Works
Small Business Enterprise Program (SBE)
Subcontractor Payment Certification

(This form must be completed by the SBE subcontractor and attached to the Prime Contractor's Final SBE Form D Report)

-PRIME CONTRACTOR & SUBCONTRACTOR EXECUTE-

Section A - SBE Company Officer & Prime Contractor Complete For Payment That Has Been Received

SBE Subcontractor Name : _____

Official Notice No.: _____ Project No. _____ **DPW Contract No. C** _____

I hereby certify that I have received \$ _____ for subcontract work on the above project.

Dated: _____ Signature of **SBE** Subcontractor: _____

Printed Name & Title of **Certified SBE** Subcontractor:

Acknowledged by **Prime** Contractor Signature: _____

Printed name & Title of **Prime** Contractor: _____

-PRIME CONTRACTOR & SUBCONTRACTOR EXECUTE-

Section B – Prime contractor and SBE Company Officers Complete if Full Payment Has Not Been Made to the SBE Subcontractor and a balance remains to be paid.

Prime Contractor: _____

SBE Subcontractor: _____

Official Notice No.: _____ Project No. _____ **DPW Contract No. C** _____

I hereby certify that I will pay \$ _____ to _____
for subcontract work on the above project. (Name of SBE Firm)

Dated: _____ Signature of **Prime** Contractor: _____

Printed Name & Title of **Prime** Contractor: _____

Acknowledged by: **SBE** Subcontractor Signature: _____

Printed name & Title of **SBE** Subcontractor: _____

**City of Milwaukee
Department of Public Works**

Residents Preference Program Provisions

I. General

- A. In accordance with Chapter 309 of the Milwaukee Code of Ordinances, residents preference hiring is required for all construction contracting activities of the Department of Public Works. The ordinance requires that 40% of WORKER HOURS worked on a DPW contract be performed by UNEMPLOYED or UNDEREMPLOYED RESIDENTS of the City, except in special cases where the Commissioner of Public Works determines there is sufficient reason to impose lesser levels of participation. Further, the Commissioner of Public Works may increase the percentage of RESIDENT worker participation to more than 40% on specific contracts. For this contract, bidders are required to show that the minimum percent of WORKER HOURS, as listed in the acknowledgements section/page and/or the Official Notice document will be performed by UNEMPLOYED or UNDEREMPLOYED RESIDENTS of the City. Up to one-third of required worker hours may be achieved by documenting the use of UNEMPLOYED or UNDEREMPLOYED RESIDENTS on projects undertaken by the contractor where such compliance is not required, or by hiring UNEMPLOYED or UNDEREMPLOYED RESIDENTS on a full-time permanent basis for non-construction job categories connected to the project. Such adjustments must be proposed in an affidavit on a form provided by the department setting forth the facts upon which the request for adjustment is based.
- B. The contractor, prior to commencing work, shall submit an affidavit (Form I) for proof of residency for all employees utilized by the contractor and subcontractors to meet the Residents Preference Program requirements, stating that each employee is either UNEMPLOYED or UNDEREMPLOYED and is a RESIDENT of the City. The contractor shall prepare and submit accurate and timely resident utilization forms and reports to the Department of Public Works. Time Reports shall be submitted within ten (10) days following completion of work, or every three months, whichever comes first. The reports shall identify the name, address, race, gender, work classification, wage rates and hours worked of all employees utilized on the contract by the contractor and all subcontractors. Failure to submit the required forms and reports to the Department of Public Works may result in disqualification of future bids, delay of payments, or other appropriate sanctions. Final contract payments will not be made until the summary of hours worked on the back of the Prime Contractor's Affidavit of Compliance is completed and on file with the Department of Public Works. Forms shall be submitted to DPW, Room 506, Municipal Building, 841 North Broadway, Milwaukee, WI 53202.
- C. During the performance of this contract the Department of Public Works reserves the right to conduct compliance reviews. If the contractor is not in compliance with the specifications, the Commissioner of Public Works will notify the contractor in writing of the corrective action that will bring the contractor into compliance. If the contractor fails or refuses to take corrective action as directed, or if the contractor, prime or sub, submits any documents which contain any false, misleading, or fraudulent information, or if the contractor or subcontractor fail to comply with this ordinance, the Department of Public Works may take one or more of the actions listed below.
1. Withhold payments on the contract.
 2. Terminate or cancel the contract, in whole or in part.
 3. Consider possible debarment of the contractor from bidding for a period of up to two years.
 4. Any other remedy available to the City at law or in equity.
- D. The penalty for any person, firm, or corporation knowingly engaging in fraud, misrepresentation, or in any attempt directly or indirectly, to evade the provisions of this ordinance by providing false, misleading, or fraudulent information shall, upon conviction, forfeit not less than \$1,000 or more than \$5,000 together with the costs of prosecution and, upon default of payment, shall be imprisoned in the county jail or house of correction not to exceed 90 days, or until the forfeiture costs are paid.

II. Definitions

- A. RESIDENT – A person who maintains his or her place of permanent abode in the City of Milwaukee. Domiciliary intent is required to establish that a person is maintaining his or her place of permanent

abode in the City. Mere ownership of real property is not sufficient to establish domiciliary intent. Evidence of domiciliary intent includes, without limitations, the location where a person votes, pays personal income taxes, or obtains a driver's license.

- B. UNEMPLOYED or UNDEREMPLOYED – a RESIDENT that has worked less than 1,200 hours in the preceding 12 months or has not worked in the preceding 30 days or, regardless of employment status, has household income at or below the federal poverty guidelines as adjusted by the Wisconsin Department of Public Instruction to define eligibility for reduced lunch in public schools. A RESIDENT will continue to qualify as unemployed or underemployed for five (5) years from the date he or she first participates in a contract under Chapter 309. If a RESIDENT becomes an apprentice for a contractor or becomes a participant in an on-the-job training program as determined by the City immediately after or in the course of performing on a particular construction contract, he or she shall continue to qualify as unemployed or underemployed for a period not exceeding 5 years from the date the person became an apprentice or participant in such on-the-job training program.
- C. WORKER HOURS – means the total hours worked on a construction contract by skilled and unskilled construction trade workers, whether those workers are employed by the contractor or any subcontractor. In determining the total worker hours to be furnished at a construction site, the number of hours devoted to all tasks customarily performed on a construction site shall be included, whether or not such tasks are performed on the construction site. "Worker hours" includes work performed by persons filling apprenticeships and participating in on-the-job training programs and excludes the number of hours of work performed by all non-Wisconsin residents.

III. Residency Utilization Requirements

- A. The contractor shall utilize UNEMPLOYED or UNDEREMPLOYED RESIDENTS of the City in a minimum amount equal to the percentage of the WORKER HOURS as stated in paragraph IA above.
- B. The contractor, by signing and submitting a bid, certifies that it understands the provisions of Chapter 309 and knows of and intends to comply with them, and shall ensure that all subcontractors are also informed.
- C. The contractor shall maintain, and shall ensure that all subcontractors maintain, personnel records listing the name, address, race and gender of all employees utilized for this contract and any records demonstrating that the employees utilized by the contractor in meeting the residency requirements are actual residents of the City. These records shall be maintained for seven (7) years after the contractor has received final payment under the contract and shall be made available to the Commissioner of Public Works upon reasonable notice.
- D. Compliance with these residency requirements is an element of bid responsiveness. Failure to meet the specified residency requirements will render the bid unresponsive, and the Commissioner of Public Works may then recommend the award to the next apparent low bidder.
- E. The City recognizes the following organization which can be contacted for access to trained or qualified workers from the City. Other organizations or sources of qualified RESIDENTS can be used at the bidder's discretion.

Big Step, located at 3841 West Wisconsin Avenue, Milwaukee, WI 53208. Telephone 414-342-9787, fax number 414-342-3546.
- F. If the prime contractor has problems in meeting the residency requirements or if any other problems relative to residency participation arise during the completion of this project, the prime contractor shall immediately contact the Commissioner of Public Works.
- G. Right to Appeal – All contracts awarded under ss. 7-14-2 and 7-22 of the City Charter shall be awarded by the Commissioner of Public Works to the lowest responsible bidder determined in accordance with any applicable City ordinances relating to the participation of Small Business Enterprise Programs or requiring participation of City RESIDENTS. Following the opening of any bid where the Commissioner has considered compliance with such City ordinances, the Commissioner shall publish in an official City newspaper his or her determination as to the lowest responsible bidder. Any bidder who objects to the determination based on the consideration of such City Ordinances, may appeal the recommendation by filing a written appeal with the Commissioner within five (5) working days of the date of publication. The appeal shall state the specific objection to the determination, including supporting documentation, and specify an alternative determination. Any appeals that do not conform to this section shall not be

considered. The Commissioner shall schedule a hearing before the Public Works Contract Appeals Committee which shall be comprised of the chair of the Economic Development Committee or his or her designee and a member of the Economic Development Committee selected by the chair and the Director of Administration or his or her designee to be held within five days of receipt of the appeal. The Public Works Contract Appeals Committee shall have the authority by majority vote to affirm or set aside the determination of the Commissioner and their decision in this regard shall be final. In the event that a timely appeal meeting the requirements of this paragraph is not filed, or the Committee affirms the Commissioner's determination following a timely appeal, the Commissioner shall make an award in accordance with his or her determination.

Contractor Name

DPW Contract No.

Employee Affidavit
Residents Preference Program

I certify that I maintain my permanent residence in the City of Milwaukee and that I vote, pay personal income tax, obtain my driver's license, etc. at _____, Milwaukee, WI _____
(Address) (Zip Code)

Residency status:

To verify my resident status, attached please find the following (check one)

- _____ Copy of my voter's certification form.
- _____ Copy of my last year's Form 1040.
- _____ Copy of my current Wisconsin Driver's License or State ID.
- _____ Copy of Other (i.e., Utility bill, Lease, etc.)

AND

Unemployment status:

I certify that I have been unemployed as follows: (Check those that apply)

- _____ I have worked less than 1,200 hours in the preceding 12 months.
- _____ I have not worked in the preceding 30 days.

OR

Underemployed status:

_____ I certify that based on the attached chart (Income Eligibility Guidelines), I am underemployed.

Print Name

Sign Name

Social Security Number

Home Telephone Number

Subscribed and sworn to me this _____ day

Of _____, _____ A.D.

My Commission Expires _____.

Notary Public Milwaukee County

Income Eligibility Guidelines July 1, 2013 to June 30, 2014

Eligibility determination is based on household size and income.
Total income must be at or below the amounts in this table.

House-hold Size	Yearly	Monthly	Twice per month	Every 2 weeks	Weekly
1	21,257	1,772	886	818	409
2	28,694	2,392	1,196	1,104	552
3	36,131	3,011	1,506	1,390	695
4	43,568	3,631	1,816	1,676	838
5	51,005	4,251	2,126	1,962	981
6	58,442	4,871	2,436	2,248	1,124
7	65,879	5,490	2,745	2,534	1,267
8	73,316	6,110	3,055	2,820	1,410
9	80,753	6,730	3,365	3,107	1,554
10	88,190	7,350	3,675	3,394	1,698
11	95,627	7,970	3,985	3,681	1,842
12	103,064	8,590	4,295	3,968	1,986
For Each Additional Household Member Add	+7,437	+620	+310	+287	+144

Source Wisconsin Department of Public Instruction

City of Milwaukee
Department of Public Works
Apprenticeship Provisions

I. General:

- A. In accordance with Section 309-38 of the Milwaukee Code of Ordinances, apprenticeship requirements will be specified on all Department of Public Works construction contracts, where appropriate, which are in excess of \$100,000. The ordinance requires that a contractor employ apprentices in the performance of the contract and of all subcontracts entered into by the contractor in accordance with the maximum ratio of apprentices to journeymen as established by the Wisconsin Department of Industry, Labor, and Human Relations. Fair consideration must be given to minorities and women. For this contract, bidders are required to utilize apprentice(s) from _____ of the following trade(s):

(See "Ratio of Apprentices to Journeymen").

- B. The contractor shall prepare and submit an accurate and timely Apprenticeship Utilization Form (Form F) and other reports to the Department of Public Works. The Apprenticeship Utilization Form shall be returned with the executed contract and shall specifically identify the apprentice(s) that will work on the project. The Contractor Time Report shall be submitted within ten (10) days following completion of work or every three (3) months, whichever comes first. Failure to submit the required forms and reports to the Department of Public Works may result in disqualification of future bids, delay of payments, or other appropriate sanctions. Final contract payments will not be made until all apprenticeship related reports are on file with the Department of Public Works.
- C. During the performance of this contract the Department of Public Works reserves the right to conduct compliance reviews. If the contractor is not in compliance with the specifications, the Commissioner of Public Works will notify the contractor in writing of the corrective action that will bring the contractor into compliance. If the contractor fails or refuses to take corrective action as directed, or if the contractor, prime or sub, submits any documents which contain any false, misleading, or fraudulent information, or if the contractor or subcontractor fail to comply with this ordinance, the Department of Public Works may take one or more of the actions listed below:
1. Withhold payments on the contract.
 2. Terminate, suspend, or cancel the contract, in whole or in part.
 3. After due process, consider debarment of the contractor from bidding for a two-year period.
 4. Any other remedy available to the City at law or in equity.

II. Definitions:

- A. Apprentice - a person, 16 years of age or over, who shall enter into a written contract of service where he or she is to receive from or through his or her employer in consideration for his or her services, in whole or in part, instruction in any trade, craft, or business. Apprenticeship agreements shall be governed by Ch. 106, Wis. Stats.

- B. Construction - Means either new construction work or repair work on any roads, bridges, sewers, streets, alleys, buildings, or any other public works.

III. Apprenticeship Utilization Requirements:

- A. The contractor shall utilize apprentices in a minimum amount equal to that stated in paragraph I-A above.
- B. The contractor, by signing and submitting a bid, certifies that the contractor understands the provisions of Chapter 309 and knows of and intends to comply with them.
- C. The contractor shall maintain personnel records listing the names and addresses of its employees utilized for this contract in meeting apprenticeship requirements. These records shall be maintained for three (3) years after the contractor has received final payment under the contract and shall be made available to the Commissioner of Public Works upon reasonable notice.
- D. Compliance with these apprenticeship requirements is an element of bid responsiveness. Failure to meet the specified apprenticeship requirements will render the bid unresponsive, and the Commissioner of Public Works may then recommend award to the next apparent low bidder.
- E. If the prime contractor has problems in meeting the apprenticeship requirements or if any other problems relative to apprenticeship participation arise during the completion of this project, the prime contractor shall immediately contact the Commissioner of Public Works.

PROPOSED RESIDENT/APPRENTICE UTILIZATION FORM

This is a preliminary statement of proposed workforce needs where known

Official Notice # _____ Project # _____ Contract # _____

Contractor _____

JOB CATEGORY	PROPOSED # OF HOURS ON THIS PROJECT	PROPOSED # OF HOURS FOR SPECIAL IMPACT AREA RESIDENTS	PROPOSED # OF HOURS FOR ALL OTHER WORKERS
TRUCK DRIVERS:		(%)	(%)
OPERATING ENGINEERS:			
<i>Journeyman</i>		(%)	(%)
<i>Apprentices</i>		(%)	(%)
SKILLED TRADES:			
(Specify)			
<i>Journeyman</i>		(%)	(%)
<i>Apprentices</i>		(%)	(%)
<i>Trainees</i>		(%)	(%)
LABORERS:			
(Specify type)			
		(%)	(%)
		(%)	(%)
		(%)	(%)
		(%)	(%)
		(%)	(%)

NAME and ADDRESS of Target Area Residents:

NAME and ADDRESS of Apprentices:

PREVAILING WAGE RATE DETERMINATION

Issued by the State of Wisconsin
Department of Workforce Development
Pursuant to s. 66.0903, Wis. Stats.
Issued On: 01/10/2013
Amended On: 02/18/2013

DETERMINATION NUMBER: 201300081

EXPIRATION DATE: Prime Contracts MUST Be Awarded or Negotiated On Or Before 12/31/2013. If NOT, You MUST Reapply.

PROJECT NAME: ALL PUBLIC WORKS PROJECTS UNDER SEC 66.0903, STATS - CITY OF MILWAUKEE

PROJECT LOCATION: MILWAUKEE CITY, MILWAUKEE COUNTY, WI

CONTRACTING AGENCY: CITY OF MILWAUKEE-DEPT OF PUBLIC WORKS

CLASSIFICATION:	Contractors are responsible for correctly classifying their workers. Either call the Department of Workforce Development (DWD) with trade or classification questions or consult DWD's Dictionary of Occupational Classifications & Work Descriptions on the DWD website at: dwd.wisconsin.gov/er/prevailing_wage_rate/Dictionary/dictionary_main.htm .
OVERTIME:	Time and one-half must be paid for all hours worked: <ul style="list-style-type: none">- over 10 hours per day on prevailing wage projects- over 40 hours per calendar week- Saturday and Sunday- on all of the following holidays: January 1; the last Monday in May; July 4; the 1st Monday in September; the 4th Thursday in November; December 25;- The day before if January 1, July 4 or December 25 falls on a Saturday;- The day following if January 1, July 4 or December 25 falls on a Sunday. Apply the time and one-half overtime calculation to whichever is higher between the Hourly Basic Rate listed on this project determination or the employee's regular hourly rate of pay. Add any applicable Premium or DOT Premium to the Hourly Basic Rate before calculating overtime. A DOT Premium (discussed below) may supersede this time and one-half requirement.
FUTURE INCREASE:	When a specific trade or occupation requires a future increase, you MUST add the full hourly increase to the "TOTAL" on the effective date(s) indicated for the specific trade or occupation.
PREMIUM PAY:	If indicated for a specific trade or occupation, the full amount of such pay MUST be added to the "HOURLY BASIC RATE OF PAY" indicated for such trade or occupation, whenever such pay is applicable.
DOT PREMIUM:	This premium only applies to highway and bridge projects owned by the Wisconsin Department of Transportation and to the project type heading "Airport Pavement or State Highway Construction." DO NOT apply the premium calculation under any other project type on this determination.
APPRENTICES:	Pay apprentices a percentage of the applicable journey person's hourly basic rate of pay and hourly fringe benefit contributions specified in this determination. Obtain the appropriate percentage from each apprentice's contract or indenture.
SUBJOURNEY:	Subjourney wage rates may be available for some of the trades or occupations indicated below with the exception of laborers, truck drivers and heavy equipment operators. Any employer interested in using a subjourney classification on this project MUST complete Form ERD-10880 and request the applicable wage rate from the Department of Workforce Development PRIOR to using the subjourney worker on this project.

This document **MUST BE POSTED** by the **CONTRACTING AGENCY** in at least one conspicuous and easily accessible place **on the site of the project**. A local governmental unit may post this document at the place normally used to post public notices if there is no common site on the project. This document **MUST** remain posted during the entire time any worker is employed on the project and **MUST** be physically incorporated into the specifications and all contracts and subcontracts. If you have any questions, please write to the Equal Rights Division, Labor Standards Bureau, P.O. Box 8928, Madison, Wisconsin 53708 or call (608) 266-6861.

The following statutory provisions apply to local governmental unit projects of public works and are set forth below pursuant to the requirements of s. 66.0903(8), Stats.

s. 66.0903 (1) (f) & s. 103.49 (1) (c) "PREVAILING HOURS OF LABOR" for any trade or occupation in any area means 10 hours per day and 40 hours per week and may not include any hours worked on a Saturday or Sunday or on any of the following holidays:

1. January 1.
2. The last Monday in May.
3. July 4.
4. The first Monday in September.
5. The 4th Thursday in November.
6. December 25.
7. The day before if January 1, July 4 or December 25 falls on a Saturday.
8. The day following if January 1, July 4 or December 25 falls on a Sunday.

s. 66.0903 (10) RECORDS; INSPECTION; ENFORCEMENT.

(a) Each contractor, subcontractor, or contractor's or subcontractor's agent performing work on a project of public works that is subject to this section shall keep full and accurate records clearly indicating the name and trade or occupation of every person performing the work described in sub. (4) and an accurate record of the number of hours worked by each of those persons and the actual wages paid for the hours worked.

s. 66.0903 (11) LIABILITY AND PENALTIES.

(a) 1. Any contractor, subcontractor, or contractor's or subcontractor's agent who fails to pay the prevailing wage rate determined by the department under sub. (3) or who pays less than 1.5 times the hourly basic rate of pay for all hours worked in excess of the prevailing hours of labor is liable to any affected employee in the amount of his or her unpaid wages or his or her unpaid overtime compensation and in an additional amount as liquidated damages as provided under subd. 2., 3., whichever is applicable.

2. If the department determines upon inspection under sub. (10) (b) or (c) that a contractor, subcontractor, or contractor's or subcontractor's agent has failed to pay the prevailing wage rate determined by the department under sub. (3) or has paid less than 1.5 times the hourly basic rate of pay for all hours worked in excess of the prevailing hours of labor, the department shall order the contractor to pay to any affected employee the amount of his or her unpaid wages or his or her unpaid overtime compensation and an additional amount equal to 100 percent of the amount of those unpaid wages or that unpaid overtime compensation as liquidated damages within a period specified by the department in the order.

3. In addition to or in lieu of recovering the liability specified in subd. 1. as provided in subd. 2., any employee for and in behalf of that employee and other employees similarly situated may commence an action to recover that liability in any court of competent jurisdiction. If the court finds that a contractor, subcontractor, or contractor's or subcontractor's agent has failed to pay the prevailing wage rate determined by the department under sub. (3) or has paid less than 1.5 times the hourly basic rate of pay for all hours worked in excess of the prevailing hours of labor, the court shall order the contractor, subcontractor, or agent to pay to any affected employee the amount of his or her unpaid wages or his or her unpaid overtime compensation and an additional amount equal to 100 percent of the amount of those unpaid wages or that unpaid overtime compensation as liquidated damages.

5. No employee may be a party plaintiff to an action under subd. 3. unless the employee consents in writing to become a party and the consent is filed in the court in which the action is brought. Notwithstanding s. 814.04 (1), the court shall, in addition to any judgment awarded to the plaintiff, allow reasonable attorney fees and costs to be paid by the defendant.

BUILDING OR HEAVY CONSTRUCTION

Includes sheltered enclosures with walk-in access for the purpose of housing persons, employees, machinery, equipment or supplies and non-sheltered work such as canals, dams, dikes, reservoirs, storage tanks, etc. A sheltered enclosure need not be "habitable" in order to be considered a building. The installation of machinery and/or equipment, both above and below grade level, does not change a project's character as a building. On-site grading, utility work and landscaping are included within this definition. Residential buildings of four (4) stories or less, agricultural buildings, parking lots and driveways are NOT included within this definition.

SKILLED TRADES

Fringe Benefits Must Be Paid On <u>All</u> Hours Worked		HOURLY BASIC RATE OF PAY	HOURLY FRINGE BENEFITS	TOTAL
<u>CODE</u>	<u>TRADE OR OCCUPATION</u>	\$	\$	\$
101	Acoustic Ceiling Tile Installer Future Increase(s): Add \$.75/hr on 6/3/2013. Add \$1.25/hr on 6/2/2014.	32.93	19.81	52.74
102	Boilermaker	31.09	27.23	58.32
103	Bricklayer, Blocklayer or Stonemason Future Increase(s): Add \$1.45/hr on 6/01/2013 Premium Increase(s): DOT PREMIUM: Pay two times the hourly basic rate on Sunday, New Year's Day, Memorial Day, Independence Day, Labor Day, Thanksgiving Day & Christmas Day.	35.80	16.87	52.67
104	Cabinet Installer Future Increase(s): Add \$.75/hr on 6/3/2013. Add \$1.25/hr on 6/2/2014.	32.93	19.81	52.74
105	Carpenter Future Increase(s): Add \$.75/hr on 6/3/2013. Add \$1.25/hr on 6/2/2014. Premium Increase(s): DOT PREMIUM: Pay two times the hourly basic rate on Sunday, New Year's Day, Memorial Day, Independence Day, Labor Day, Thanksgiving Day & Christmas Day.	32.93	19.81	52.74
106	Carpet Layer or Soft Floor Coverer	33.43	19.21	52.64
107	Cement Finisher	32.57	17.03	49.60
108	Drywall Taper or Finisher	29.87	18.79	48.66
109	Electrician Future Increase(s): Add \$1.60/hr on 6/1/2013. Premium Increase(s): DOT PREMIUM: Pay two times the hourly basic rate on Sunday, New Year's Day, Memorial Day, Independence Day, Labor Day, Thanksgiving Day & Christmas Day.	32.20	21.71	53.91
110	Elevator Constructor	41.71	23.88	65.59
111	Fence Erector	28.00	4.50	32.50
112	Fire Sprinkler Fitter	37.45	19.30	56.75

Fringe Benefits Must Be Paid On <u>All</u> Hours Worked		HOURLY BASIC RATE OF PAY	HOURLY FRINGE BENEFITS	TOTAL
CODE	TRADE OR OCCUPATION	\$	\$	\$
113	Glazier	34.19	18.25	52.44
114	Heat or Frost Insulator	33.93	23.26	57.19
115	Insulator (Batt or Blown)	27.47	19.16	46.63
116	Ironworker	31.31	21.99	53.30
117	Lather	33.43	19.31	52.74
118	Line Constructor (Electrical)	37.05	16.94	53.99
119	Marble Finisher	20.00	0.00	20.00
120	Marble Mason	35.58	16.37	51.95
121	Metal Building Erector	18.50	3.20	21.70
122	Millwright	28.28	24.19	52.47
123	Overhead Door Installer	27.30	3.28	30.58
124	Painter	29.27	18.18	47.45
125	Pavement Marking Operator	30.00	0.00	30.00
126	Piledriver Future Increase(s): Add \$.75/hr on 6/3/2013. Premium Increase(s): Add \$.65/hr for Piledriver Loftsmen; Add \$.75/hr for Sheet Piling Loftsmen. DOT PREMIUM: Pay two times the hourly basic rate on Sunday, New Year's Day, Memorial Day, Independence Day, Labor Day, Thanksgiving Day & Christmas Day.	29.06	25.46	54.52
127	Pipeline Fuser or Welder (Gas or Utility)	31.18	19.29	50.47
129	Plasterer	32.06	17.68	49.74
130	Plumber Future Increase(s): Add \$1.00/hr 6/1/2013; Add \$1.00/hr 6/1/2014.	36.47	19.47	55.94
132	Refrigeration Mechanic	37.76	19.99	57.75
133	Roofer or Waterproofer	29.40	15.55	44.95
134	Sheet Metal Worker Future Increase(s): Add \$1.41/hour 6/1/2013; Add \$1.56/hour 6/1/2014.	36.17	18.00	54.17
135	Steamfitter	37.76	19.99	57.75
137	Teledata Technician or Installer Premium Increase(s): DOT PREMIUM: Pay two times the hourly basic rate on Sunday, New Year's Day, Memorial Day, Independence Day, Labor Day, Thanksgiving Day & Christmas Day.	24.75	16.08	40.83

Fringe Benefits Must Be Paid On <u>All</u> Hours Worked		HOURLY BASIC RATE OF PAY	HOURLY FRINGE BENEFITS	TOTAL
CODE	TRADE OR OCCUPATION	\$	\$	\$
138	Temperature Control Installer	37.31	19.49	56.80
139	Terrazzo Finisher Future Increase(s): Add \$.80 on 6/1/2013	26.57	16.50	43.07
140	Terrazzo Mechanic	29.51	17.63	47.14
141	Tile Finisher	22.27	6.52	28.79
142	Tile Setter	29.70	16.05	45.75
143	Tuckpointer, Caulker or Cleaner	34.35	11.13	45.48
144	Underwater Diver (Except on Great Lakes)	34.16	15.31	49.47
146	Well Driller or Pump Installer Future Increase(s): Add \$.20/hr on 06/01/2013.	25.32	15.45	40.77
147	Siding Installer	37.20	17.01	54.21
150	Heavy Equipment Operator - ELECTRICAL LINE CONSTRUCTION ONLY	28.24	15.10	43.34
151	Light Equipment Operator -ELECTRICAL LINE CONSTRUCTION ONLY	29.64	14.64	44.28
152	Heavy Truck Driver - ELECTRICAL LINE CONSTRUCTION ONLY	25.94	13.57	39.51
153	Light Truck Driver - ELECTRICAL LINE CONSTRUCTION ONLY	24.08	12.96	37.04
154	Groundman - ELECTRICAL LINE CONSTRUCTION ONLY	24.00	11.57	35.57

TRUCK DRIVERS

Fringe Benefits Must Be Paid On <u>All</u> Hours Worked		HOURLY BASIC RATE OF PAY	HOURLY FRINGE BENEFITS	TOTAL
CODE	TRADE OR OCCUPATION	\$	\$	\$
201	Single Axle or Two Axle	33.32	17.60	50.92
203	Three or More Axle	18.00	9.50	27.50
204	Articulated, Euclid, Dumptor, Off Road Material Hauler Future Increase(s): Add \$0.75/hour 6/3/2013; Add \$1.00/hour 6/2/2014; Add \$1.50/hour 6/1/2015; Add \$1.60/hour 5/30/2016.	33.52	17.60	51.12
205	Pavement Marking Vehicle	20.85	11.02	31.87
207	Truck Mechanic	18.00	9.50	27.50

LABORERS

Fringe Benefits Must Be Paid On <u>All</u> Hours Worked		HOURLY BASIC RATE OF PAY	HOURLY FRINGE BENEFITS	TOTAL
CODE	TRADE OR OCCUPATION	\$	\$	\$
301	General Laborer Premium Increase(s): Add \$.11 for mortar mixer, fork lift operator, air and electric equipment and power buggy operators; Add \$.22 for jackhammer operator, certified welder, gunite machineman.	28.82	16.11	44.93
302	Asbestos Abatement Worker	18.00	0.00	18.00
303	Landscaper	11.00	3.97	14.97
310	Gas or Utility Pipeline Laborer (Other Than Sewer and Water)	19.69	16.03	35.72
311	Fiber Optic Laborer (Outside, Other Than Concrete Encased)	17.24	15.03	32.27
314	Railroad Track Laborer	14.50	3.53	18.03
315	Final Construction Clean-Up Worker	28.82	15.61	44.43

**HEAVY EQUIPMENT OPERATORS
SITE PREPARATION, UTILITY OR LANDSCAPING WORK ONLY**

Fringe Benefits Must Be Paid On <u>All</u> Hours Worked		HOURLY BASIC RATE OF PAY	HOURLY FRINGE BENEFITS	TOTAL
CODE	TRADE OR OCCUPATION	\$	\$	\$
501	Air Track, Rotary or Percussion Drilling Machine &/or Hammers, Blaster; Asphalt Milling Machine; Boring Machine (Directional, Horizontal or Vertical); Backhoe (Track Type) Having a Mfgr's Rated Capacity of 130,000 Lbs. or Over; Backhoe (Track Type) Having a Mfgr's Rated Capacity of Under 130,000 Lbs., Backhoe (Mini, 15,000 Lbs. & Under); Bulldozer or Endloader (Over 40 hp); Compactor (Self-Propelled 85 Ft Total Drum Width & Over, or Tractor Mounted, Towed & Light Equipment); Concrete Batch Plant, Batch Hopper; Concrete Breaker (Large, Auto, Vibratory/Sonic, Manual or Remote); Crane, Shovel, Dragline, Clamshells; Forklift (Machinery Moving or Steel Erection, 25 Ft & Over); Gradall (Cruz-Aire Type); Grader or Motor Patrol; Master Mechanic; Mechanic or Welder; Robotic Tool Carrier (With or Without Attachments); Scraper (Self Propelled or Tractor Drawn) 5 cu yds or More Capacity; Tractor or Truck Mounted Hydraulic Backhoe; Tractor or Truck Mounted Hydraulic Crane (10 Tons or Under); Tractor (Scraper, Dozer, Pusher, Loader); Trencher (Wheel Type or Chain Type Having Over 8 Inch Bucket). Future Increase(s): Add \$0.75/hour 6/3/2013; Add \$1.00/hour 6/2/2014; Add \$1.50/hour 6/1/2015; Add \$1.60/hour 5/30/2016.	33.82	17.60	51.42

Fringe Benefits Must Be Paid On <u>All</u> Hours Worked				
CODE	TRADE OR OCCUPATION	HOURLY BASIC RATE OF PAY	HOURLY FRINGE BENEFITS	TOTAL
		\$	\$	\$
502	Backfiller; Broom or Sweeper; Bulldozer or Endloader (Under 40 hp); Environmental Burner; Forestry Equipment, Timbco, Tree Shear, Tub Grinder, Processor; Jeep Digger; Screed (Milling Machine); Skid Rig; Straddle Carrier or Travel Lift; Stump Chipper; Trencher (Wheel Type or Chain Type Having 8 Inch Bucket & Under). Future Increase(s): Add \$0.75/hour 6/3/2013; Add \$1.00/hour 6/2/2014; Add \$1.50/hour 6/1/2015; Add \$1.60/hour 5/30/2016.	33.52	17.60	51.12
503	Air Compressor (&/or 400 CFM or Over); Augers (Vertical & Horizontal); Compactor (Self-Propelled 84 Ft Total Drum Width & Under, or Tractor Mounted, Towed & Light Equipment); Crusher, Screening or Wash Plant; Farm or Industrial Type Tractor; Forklift; Generator (&/or 150 KW or Over); Greaser; High Pressure Utility Locating Machine (Daylighting Machine); Mulcher; Oiler; Post Hole Digger or Driver; Pump (3 Inch or Over) or Well Points; Refrigeration Plant or Freeze Machine; Rock, Stone Breaker; Skid Steer Loader (With or Without Attachments); Vibratory Hammer or Extractor, Power Pack. Future Increase(s): Add \$0.75/hour 6/3/2013; Add \$1.00/hour 6/2/2014; Add \$1.50/hour 6/1/2015; Add \$1.60/hour 5/30/2016.	33.52	17.60	51.12
504	Work Performed on the Great Lakes Including Diver; Wet Tender or Hydraulic Dredge Engineer.	37.45	19.45	56.90
505	Work Performed on the Great Lakes Including Crane or Backhoe Operator; Assistant Hydraulic Dredge Engineer; Hydraulic Dredge Leverman or Diver's Tender; Mechanic or Welder; 70 Ton & Over Tug Operator. Future Increase(s): Add \$2.19/hr on 01/01/2013; Add \$2.00/hr on 01/01/2014. Premium Increase(s): Add \$.50/hr for Friction Crane, Lattice Boom or Crane Certification (CCO).	38.80	20.17	58.97
506	Work Performed on the Great Lakes Including Deck Equipment Operator or Machineryman (Maintains Cranes Over 50 Tons or Backhoes 115,000 Lbs. or More); Tug, Launch or Loader, Dozer or Like Equipment When Operated on a Barge, Breakwater Wall, Slip, Dock or Scow, Deck Machinery. Future Increase(s): Add \$2.08/hr on 01/01/2013; Add \$2.00/hr on 01/01/2014.	34.50	20.04	54.54
507	Work Performed on the Great Lakes Including Deck Equipment Operator, Machineryman or Fireman (Operates 4 Units or More or Maintains Cranes 50 Tons or Under or Backhoes 115,000 Lbs. or Under); Deck Hand, Deck Engineer or Assistant Tug Operator; Off Road Trucks - Great Lakes ONLY. Future Increase(s): Add \$1.88/hr on 01/01/2013; Add \$2.00/hr on 01/01/2014.	28.70	19.86	48.56

**HEAVY EQUIPMENT OPERATORS
EXCLUDING SITE PREPARATION, UTILITY, PAVING LANDSCAPING WORK**

Fringe Benefits Must Be Paid On <u>All</u> Hours Worked				
<u>CODE</u>	<u>TRADE OR OCCUPATION</u>	<u>HOURLY BASIC RATE OF PAY</u>	<u>HOURLY FRINGE BENEFITS</u>	<u>TOTAL</u>
		\$	\$	\$
508	Boring Machine (Directional); Crane, Tower Crane, Pedestal Tower or Derrick, With or Without Attachments, With a Lifting Capacity of Over 100 Tons, Self-Erecting Tower Crane With a Lifting Capacity of Over 4,000 Lbs., Crane With Boom Dollies; Crane, Tower Crane, Pedestal Tower or Derrick, With Boom, Leads &/or Jib Lengths Measuring 176 Ft or Over; Master Mechanic. Premium Increase(s): Crane Operators with CCO certification add \$.50/hr. Cranes with boom length over 200 ft. not exceeding 300 ft. OR lifting capacity over 200 ton not exceeding 300 ton add \$.50/hr. Over 300 ton OR 300 ft. add \$.01/hr. per foot OR ton whichever is greater.	39.16	19.10	58.26
509	Backhoe (Track Type) Having a Mfgr's Rated Capacity of 130,000 Lbs. or Over; Boring Machine (Horizontal or Vertical); Caisson Rig; Crane, Tower Crane, Portable Tower, Pedestal Tower or Derrick, With or Without Attachments, With a Lifting Capacity of 100 Tons or Under, Self-Erecting Tower Crane With A Lifting Capacity Of 4,000 Lbs. & Under; Crane, Tower Crane, Portable Tower, Pedestal Tower or Derrick, With Boom, Leads &/or Jib Lengths Measuring 175 Ft or Under; Pile Driver; Versi Lifts, Tri-Lifts & Gantrys (20,000 Lbs. & Over). Premium Increase(s): Crane Operators with CCO certification add \$.50/hr.	38.66	19.10	57.76
510	Backhoe (Track Type) Having a Mfgr.'s Rated Capacity of Under 130,000 Lbs., Backhoe (Mini, 15,000 Lbs. & Under); Concrete Bump Cutter, Grinder, Planing or Grooving Machine; Concrete Laser/Screed; Concrete Paver (Slipform); Concrete Pump (Over 46 Meter), Concrete Conveyor (Rotec or Bidwell Type); Concrete Slipform Placer Curb & Gutter Machine; Concrete Spreader & Distributor; Dredge (NOT Performing Work on the Great Lakes); Forklift (Machinery Moving or Steel Erection, 25 Ft & Over); Gradall (Cruz-Aire Type); Hydro-Blaster (10,000 PSI or Over); Milling Machine; Skid Rig; Traveling Crane (Bridge Type). Premium Increase(s): Crane Operators with CCO certification add \$.50/hr.	38.16	19.10	57.26

Fringe Benefits Must Be Paid On <u>All</u> Hours Worked		HOURLY BASIC RATE OF PAY	HOURLY FRINGE BENEFITS	TOTAL
CODE	TRADE OR OCCUPATION	\$	\$	\$
511	Air, Track, Rotary or Percussion Drilling Machine &/or Hammers, Blaster; Bulldozer or Endloader (Over 40 hp); Compactor (Self-Propelled 85 Ft Total Drum Width & Over, or Tractor Mounted, Towed & Light Equipment); Concrete Pump (46 Meter & Under), Concrete Conveyor (Rotec or Bidwell Type); Crane (Carry Deck, Mini) or Truck Mounted Hydraulic Crane (10 Tons or Under); Environmental Burner; Gantrys (Under 20,000 Lbs.); Grader or Motor Patrol; High Pressure Utility Locating Machine (Daylighting Machine); Manhoist; Material or Stack Hoist; Mechanic or Welder; Railroad Track Rail Leveling Machine, Tie Placer, Extractor, Tamper, Stone Leveler or Rehabilitation Equipment; Roller (Over 5 Ton); Scraper (Self Propelled or Tractor Drawn) 5 cu yd or More Capacity; Screed (Milling Machine); Sideboom; Straddle Carrier or Travel Lift; Tining or Curing Machine; Tractor (Scraper, Dozer, Pusher, Loader); Tractor or Truck Mounted Hydraulic Backhoe; Tractor or Truck Mounted Hydraulic Crane (10 Tons or Under); Trencher (Wheel Type or Chain Type Having Over 8-Inch Bucket).	37.47	19.10	56.57
512	Backfiller; Broom or Sweeper; Bulldozer or Endloader (Under 40 hp); Compactor (Self-Propelled 84 Ft Total Drum Width & Under, or Tractor Mounted, Towed & Light Equipment); Concrete Batch Plant, Batch Hopper; Concrete Breaker (Large, Auto, Vibratory/Sonic, Manual or Remote); Concrete Conveyor System; Concrete Finishing Machine (Road Type); Fireman (Pile Driver & Derrick NOT Performing Work on the Great Lakes); Grout Pump; Hoist (Tugger, Automatic); Industrial Locomotives; Jeep Digger; Lift Slab Machine; Mulcher; Roller (Rubber Tire, 5 Ton or Under); Screw or Gypsum Pumps; Stabilizing or Concrete Mixer (Self-Propelled or 14S or Over); Stump Chipper; Trencher (Wheel Type or Chain Type Having 8-Inch Bucket & Under); Winches & A-Frames. Future Increase(s): Add \$0.75/hour 6/3/2013; Add \$1.00/hour 6/2/2014; Add \$1.50/hour 6/1/2015; Add \$1.60/hour 5/30/2016.	33.82	17.60	51.42
513	Air Compressor (&/or 400 CFM or Over); Air, Electric or Hydraulic Jacking System; Augers (Vertical & Horizontal); Boatmen (NOT Performing Work on the Great Lakes); Boiler (Temporary Heat); Crusher, Screening or Wash Plant; Elevator; Farm or Industrial Type Tractor; Fireman (Asphalt Plant NOT Performing Work on the Great Lakes); Forklift; Generator (&/or 150 KW or Over); Greaser; Heaters (Mechanical); Loading Machine (Conveyor); Oiler; Post Hole Digger or Driver; Prestress Machine; Pump (3 Inch or Over) or Well Points; Refrigeration Plant or Freeze Machine; Robotic Tool Carrier (With or Without Attachments); Rock, Stone Breaker; Skid Steer Loader (With or Without Attachments); Vibratory Hammer or Extractor, Power Pack.	30.44	19.10	49.54
514	Gas or Utility Pipeline, Except Sewer & Water (Primary Equipment). Future Increase(s): Add \$2/hr on 1/1/2013.	34.89	20.59	55.48
515	Gas or Utility Pipeline, Except Sewer & Water (Secondary Equipment). Future Increase(s): Add \$1.60/hr on 06/01/2013; Add \$1.60/hr on 06/01/2014; Add \$1.65/hr on 06/01/2015	32.26	17.95	50.21
516	Fiber Optic Cable Equipment	20.00	7.88	27.88

SEWER, WATER OR TUNNEL CONSTRUCTION
--

Includes those projects that primarily involve public sewer or water distribution, transmission or collection systems and related tunnel work (excluding buildings).

SKILLED TRADES

<u>CODE</u>	<u>TRADE OR OCCUPATION</u>	<u>HOURLY BASIC RATE OF PAY</u> \$	<u>HOURLY FRINGE BENEFITS</u> \$	<u>TOTAL</u> \$
103	Bricklayer, Blocklayer or Stonemason Future Increase(s): Add \$1.45/hr on 6/01/2013 Premium Increase(s): DOT PREMIUM: Pay two times the hourly basic rate on Sunday, New Year's Day, Memorial Day, Independence Day, Labor Day, Thanksgiving Day & Christmas Day.	35.80	16.87	52.67
105	Carpenter Future Increase(s): Add \$.75/hr on 6/3/2013. Add \$1.25/hr on 6/2/2014. Premium Increase(s): DOT PREMIUM: Pay two times the hourly basic rate on Sunday, New Year's Day, Memorial Day, Independence Day, Labor Day, Thanksgiving Day & Christmas Day.	32.93	19.81	52.74
107	Cement Finisher	30.68	16.75	47.43
109	Electrician Future Increase(s): Add \$1.60/hr on 6/1/2013. Premium Increase(s): DOT PREMIUM: Pay two times the hourly basic rate on Sunday, New Year's Day, Memorial Day, Independence Day, Labor Day, Thanksgiving Day & Christmas Day.	32.20	21.71	53.91
111	Fence Erector	28.00	4.50	32.50
116	Ironworker	30.90	19.11	50.01
118	Line Constructor (Electrical)	37.05	16.94	53.99
125	Pavement Marking Operator	28.10	15.00	43.10
126	Piledriver	29.56	24.96	54.52
130	Plumber	36.97	17.66	54.63
135	Steamfitter	38.26	19.49	57.75
137	Teledata Technician or Installer	24.65	15.67	40.32
143	Tuckpointer, Caulker or Cleaner	34.35	11.13	45.48
144	Underwater Diver (Except on Great Lakes)	37.45	19.45	56.90
146	Well Driller or Pump Installer	21.00	2.23	23.23

Fringe Benefits Must Be Paid On <u>All</u> Hours Worked				
<u>CODE</u>	<u>TRADE OR OCCUPATION</u>	<u>HOURLY BASIC RATE OF PAY</u>	<u>HOURLY FRINGE BENEFITS</u>	<u>TOTAL</u>
		\$	\$	\$
150	Heavy Equipment Operator - ELECTRICAL LINE CONSTRUCTION ONLY	28.24	15.10	43.34
151	Light Equipment Operator -ELECTRICAL LINE CONSTRUCTION ONLY	29.64	14.64	44.28
152	Heavy Truck Driver - ELECTRICAL LINE CONSTRUCTION ONLY	25.94	13.57	39.51
153	Light Truck Driver - ELECTRICAL LINE CONSTRUCTION ONLY	24.08	12.96	37.04
154	Groundman - ELECTRICAL LINE CONSTRUCTION ONLY	21.75	11.90	33.65

TRUCK DRIVERS

Fringe Benefits Must Be Paid On <u>All</u> Hours Worked				
<u>CODE</u>	<u>TRADE OR OCCUPATION</u>	<u>HOURLY BASIC RATE OF PAY</u>	<u>HOURLY FRINGE BENEFITS</u>	<u>TOTAL</u>
		\$	\$	\$
201	Single Axle or Two Axle	25.87	13.00	38.87
203	Three or More Axle	18.00	0.00	18.00
204	Articulated, Euclid, Dumptor, Off Road Material Hauler	31.89	17.98	49.87
205	Pavement Marking Vehicle	20.85	11.02	31.87
207	Truck Mechanic	17.00	0.00	17.00

LABORERS

Fringe Benefits Must Be Paid On <u>All</u> Hours Worked				
<u>CODE</u>	<u>TRADE OR OCCUPATION</u>	<u>HOURLY BASIC RATE OF PAY</u>	<u>HOURLY FRINGE BENEFITS</u>	<u>TOTAL</u>
		\$	\$	\$
301	General Laborer Premium Increase(s): Add \$1.92 for bottomman; Add \$2.03 for concrete manhole builder, bracer, jointman, or pipelayer; Add \$4.83 for blaster. Add \$2.00 for all tunnel work under 15 lbs. compressed air; Add \$2.00 for 0-30 lbs. compressed air; Add \$3.00 for over 30 lbs. compressed air.	28.95	16.11	45.06
303	Landscaper	26.92	12.51	39.43
304	Flagperson or Traffic Control Person	23.55	13.45	37.00
311	Fiber Optic Laborer (Outside, Other Than Concrete Encased)	17.24	15.03	32.27
314	Railroad Track Laborer	14.50	3.53	18.03

**HEAVY EQUIPMENT OPERATORS
SEWER, WATER OR TUNNEL WORK**

Fringe Benefits Must Be Paid On <u>All</u> Hours Worked		HOURLY BASIC RATE OF PAY	HOURLY FRINGE BENEFITS	TOTAL
CODE	TRADE OR OCCUPATION	\$	\$	\$
521	Backhoe (Track Type) Having a Mfgr.'s Rated Capacity of 130,000 Lbs. or Over; Caisson Rig; Crane, Tower Crane, Pedestal Tower or Derrick, With Boom, Leads &/or Jib Lengths Measuring 176 Ft or Over; Crane, Tower Crane, Pedestal Tower or Derrick, With or Without Attachments, With a Lifting Capacity of Over 100 Tons, Self-Erecting Tower Crane With a Lifting Capacity Of Over 4,000 Lbs., Crane With Boom Dollies; Master Mechanic; Pile Driver. Future Increase(s): Add \$1/hr on 6/2/2013. Premium Increase(s): Add \$.50/hr for >200 Ton / Add \$1/hr at 300 Ton / Add \$1.50 at 400 Ton / Add \$2/hr at 500 Ton & Over.	35.12	18.46	53.58
522	Backhoe (Track Type) Having a Mfgr.'s Rated Capacity of Under 130,000 Lbs., Backhoe (Mini, 15,000 Lbs. & Under); Boring Machine (Directional); Concrete Bump Cutter, Grinder, Planing or Grooving Machine; Concrete Laser/Screed; Concrete Paver (Slipform); Concrete Pump (Over 46 Meter), Concrete Conveyor (Rotec or Bidwell Type); Concrete Spreader & Distributor; Crane, Tower Crane, Portable Tower, Pedestal Tower or Derrick, With Boom, Leads &/or Jib Lengths Measuring 175 Ft or Under; Crane, Tower Crane, Portable Tower, Pedestal Tower or Derrick, With or Without Attachments, With a Lifting Capacity of 100 Tons or Under, Self-Erecting Tower Crane With a Lifting Capacity of 4,000 Lbs. & Under; Dredge (NOT Performing Work on the Great Lakes); Milling Machine; Skid Rig; Telehandler; Traveling Crane (Bridge Type). Premium Increase(s): Add \$.25/hr for operating tower crane.	35.36	19.15	54.51
523	Air Track, Rotary or Percussion Drilling Machine &/or Hammers, Blaster; Boring Machine (Horizontal or Vertical); Bulldozer or Endloader (Over 40 hp); Crane (Carry Deck, Mini) or Truck Mounted Hydraulic Crane (10 Tons or Under); Concrete Pump (46 Meter & Under), Concrete Conveyor (Rotec or Bidwell Type); Concrete Slipform Placer Curb & Gutter Machine; Gradall (Cruz-Aire Type); Grader or Motor Patrol; Hydro-Blaster (10,000 PSI or Over); Manhoist; Material or Stack Hoist; Mechanic or Welder; Roller (Over 5 Ton); Scraper (Self Propelled or Tractor Drawn) 5 cu yd or More Capacity; Screed (Milling Machine); Sideboom; Straddle Carrier or Travel Lift; Tractor (Scraper, Dozer, Pusher, Loader); Tractor or Truck Mounted Hydraulic Backhoe; Tractor or Truck Mounted Hydraulic Crane (10 Tons or Under); Trencher (Wheel Type or Chain Type Having Over 8-Inch Bucket). Premium Increase(s): Add \$.25/hr for operating tower crane.	34.41	19.15	53.56

Fringe Benefits Must Be Paid On <u>All</u> Hours Worked		HOURLY BASIC RATE OF PAY	HOURLY FRINGE BENEFITS	TOTAL
CODE	TRADE OR OCCUPATION	\$	\$	\$
524	Backfiller; Broom or Sweeper; Bulldozer or Endloader (Under 40 hp); Compactor (Self-Propelled 85 Ft Total Drum Width & Over, or Tractor Mounted, Towed & Light Equipment); Concrete Batch Plant, Batch Hopper; Concrete Breaker (Large, Auto, Vibratory/Sonic, Manual or Remote); Concrete Conveyor System; Concrete Finishing Machine (Road Type); Environmental Burner; Fireman (Pile Driver & Derrick NOT Performing Work on the Great Lakes); Forestry Equipment, Timbco, Tree Shear, Tub Grinder, Processor; Hoist (Tugger, Automatic); Grout Pump; Jeep Digger; Lift Slab Machine; Mulcher; Power Subgrader; Pump (3 Inch or Over) or Well Points; Robotic Tool Carrier (With or Without Attachments); Roller (Rubber Tire, 5 Ton or Under); Screw or Gypsum Pumps; Stabilizing or Concrete Mixer (Self-Propelled or 14S or Over); Stump Chipper; Tining or Curing Machine; Trencher (Wheel Type or Chain Type Having 8-Inch Bucket & Under); Winches & A-Frames.	31.89	18.11	50.00
525	Air Compressor (&/or 400 CFM or Over); Air, Electric or Hydraulic Jacking System; Augers (Vertical & Horizontal); Compactor (Self-Propelled 84 Ft Total Drum Width & Under, or Tractor Mounted, Towed & Light Equipment); Crusher, Screening or Wash Plant; Farm or Industrial Type Tractor; Fireman (Asphalt Plant NOT Performing Work on the Great Lakes); Generator (&/or 150 KW or Over); Heaters (Mechanical); High Pressure Utility Locating Machine (Daylighting Machine); Loading Machine (Conveyor); Post Hole Digger or Driver; Refrigeration Plant or Freeze Machine; Rock, Stone Breaker; Skid Steer Loader (With or Without Attachments); Vibratory Hammer or Extractor, Power Pack. Premium Increase(s): Add \$.25/hr for operating tower crane.	31.96	19.15	51.11
526	Boiler (Temporary Heat); Forklift; Greaser; Oiler.	30.44	19.10	49.54
527	Work Performed on the Great Lakes Including Diver; Wet Tender or Hydraulic Dredge Engineer.	37.45	19.45	56.90
528	Work Performed on the Great Lakes Including 70 Ton & Over Tug Operator; Assistant Hydraulic Dredge Engineer; Crane or Backhoe Operator; Hydraulic Dredge Leverman or Diver's Tender; Mechanic or Welder.	37.45	19.45	56.90
529	Work Performed on the Great Lakes Including Deck Equipment Operator or Machineryman (Maintains Cranes Over 50 Tons or Backhoes 115,000 Lbs. or More); Tug, Launch or Loader, Dozer or Like Equipment When Operated on a Barge, Breakwater Wall, Slip, Dock or Scow, Deck Machinery.	27.75	19.15	46.90
530	Work Performed on the Great Lakes Including Deck Equipment Operator; Machineryman or Fireman (Operates 4 Units or More or Maintains Cranes 50 Tons or Under or Backhoes 115,000 Lbs. or Under), Deck Hand, Deck Engineer or Assistant Tug Operator; Off Road Trucks - Great Lakes ONLY.	27.75	19.15	46.90

AIRPORT PAVEMENT OR STATE HIGHWAY CONSTRUCTION

Includes all airport projects (excluding buildings) and all projects awarded by the Wisconsin Department of Transportation (excluding buildings).

SKILLED TRADES

<u>CODE</u>	<u>TRADE OR OCCUPATION</u>	<u>HOURLY BASIC RATE OF PAY</u> \$	<u>HOURLY FRINGE BENEFITS</u> \$	<u>TOTAL</u> \$
Fringe Benefits Must Be Paid On <u>All</u> Hours Worked				
103	Bricklayer, Blocklayer or Stonemason	35.58	19.20	54.78
105	Carpenter Future Increase(s): Add \$.75/hr on 6/3/2013. Add \$1.25/hr on 6/2/2014. Premium Increase(s): DOT PREMIUM: Pay two times the hourly basic rate on Sunday, New Year's Day, Memorial Day, Independence Day, Labor Day, Thanksgiving Day & Christmas Day.	32.93	19.81	52.74
107	Cement Finisher Future Increase(s): Add \$1.87 on 6/1/13; Add \$1.87 on 6/1/14; Add \$1.87 on 6/1/15; Add \$1.75 on 6/1/16. Premium Increase(s): DOT PREMIUMS: 1) Pay two times the hourly basic rate on Sunday, New Year's Day, Memorial Day, Independence Day, Labor Day, Thanksgiving Day & Christmas Day. 2) Add \$1.40/hr when the Wisconsin Department of Transportation or responsible governing agency requires that work be performed at night under artificial illumination with traffic control and the work is completed after sunset and before sunrise.	30.69	17.53	48.22
109	Electrician	31.54	21.14	52.68
111	Fence Erector	28.00	4.50	32.50
116	Ironworker	31.31	21.99	53.30
118	Line Constructor (Electrical)	31.29	15.34	46.63
124	Painter	29.22	16.69	45.91
125	Pavement Marking Operator	29.22	16.69	45.91
126	Piledriver	29.56	23.86	53.42
133	Rofer or Waterproofer	29.40	15.05	44.45
137	Teledata Technician or Installer	24.65	15.67	40.32
143	Tuckpointer, Caulker or Cleaner	34.35	11.13	45.48
144	Underwater Diver (Except on Great Lakes)	37.45	19.45	56.90
150	Heavy Equipment Operator - ELECTRICAL LINE CONSTRUCTION ONLY	29.64	17.06	46.70

Fringe Benefits Must Be Paid On <u>All</u> Hours Worked		HOURLY BASIC RATE OF PAY	HOURLY FRINGE BENEFITS	TOTAL
CODE	TRADE OR OCCUPATION	\$	\$	\$
151	Light Equipment Operator -ELECTRICAL LINE CONSTRUCTION ONLY Premium Increase(s): DOT PREMIUM: Pay two times the hourly basic rate on Sunday, New Year's Day, Memorial Day, Independence Day, Labor Day, Thanksgiving Day & Christmas Day.	30.60	14.64	45.24
152	Heavy Truck Driver - ELECTRICAL LINE CONSTRUCTION ONLY	25.94	13.57	39.51
153	Light Truck Driver - ELECTRICAL LINE CONSTRUCTION ONLY	24.08	12.96	37.04
154	Groundman - ELECTRICAL LINE CONSTRUCTION ONLY	21.75	11.90	33.65
TRUCK DRIVERS				

Fringe Benefits Must Be Paid On <u>All</u> Hours Worked		HOURLY BASIC RATE OF PAY	HOURLY FRINGE BENEFITS	TOTAL
CODE	TRADE OR OCCUPATION	\$	\$	\$
201	Single Axle or Two Axle	33.22	18.90	52.12
203	Three or More Axle Future Increase(s): Add \$1.85/hr on 6/1/2013. Premium Increase(s): DOT PREMIUM: Pay two times the hourly basic rate on Sunday, New Year's Day, Memorial Day, Independence Day, Labor Day, Thanksgiving Day & Christmas Day.	23.31	17.13	40.44
204	Articulated, Euclid, Dumptor, Off Road Material Hauler Future Increase(s): Add \$2/hr on 6/1/13; Add \$1.75/hr on 6/1/14. Premium Increase(s): DOT PREMIUMS: 1) Pay two times the hourly basic rate on Sunday, New Year's Day, Memorial Day, Independence Day, Labor Day, Thanksgiving Day & Christmas Day. 2) Add \$1.25/hr night work premium. See DOT's website for details about the applicability of this night work premium at: http://roadwaystandards.dot.wi.gov/hcci/labor-wages-eeo/index.shtm .	27.77	19.90	47.67
205	Pavement Marking Vehicle	23.84	14.90	38.74
206	Shadow or Pilot Vehicle	33.22	18.90	52.12
207	Truck Mechanic	22.50	16.19	38.69

LABORERS

Fringe Benefits Must Be Paid On <u>All</u> Hours Worked		HOURLY BASIC RATE OF PAY	HOURLY FRINGE BENEFITS	TOTAL
CODE	TRADE OR OCCUPATION	\$	\$	\$
301	General Laborer Future Increase(s): Add \$1.70/hr on 6/1/2013; Add \$1.60/hr on 6/1/2014. Premium Increase(s): Add \$.15/hr for air tool operator, joint sawer and filler (pavement), vibrator or tamper operator (mechanical hand operated), chain saw operator and demolition burning torch laborer; Add \$.35/hr for bituminous worker (raker and luteman), formsetter (curb, sidewalk and pavement) and strike off man; Add \$.50/hr for line and grade specialist; Add \$.65/hr for blaster and powderman; Add \$2.01/hr for topman; Add \$2.46/hr for bottomman; Add \$3.23/hr for pipelayer. / DOT PREMIUMS: 1) Pay two times the hourly basic rate on Sunday, New Year's Day, Memorial Day, Independence Day, Labor Day, Thanksgiving Day & Christmas Day. 2) Add \$1.25/hr for work on projects involving temporary traffic control setup, for lane and shoulder closures, when work under artificial illumination conditions is necessary as required by the project provisions (including prep time prior to and/or cleanup after such time period).	25.39	18.40	43.79
302	Asbestos Abatement Worker	18.00	0.00	18.00
303	Landscaper Future Increase(s): Add \$1.70/hr on 6/1/13; Add \$1.60/hr on 6/1/14. Premium Increase(s): DOT PREMIUMS: 1) Pay two times the hourly basic rate on Sunday, New Year's Day, Memorial Day, Independence Day, Labor Day, Thanksgiving Day & Christmas Day. 2) Add \$1.25/hr for work on projects involving temporary traffic control setup, for lane and shoulder closures, when work under artificial illumination conditions is necessary as required by the project provisions (including prep time prior to and/or cleanup after such time period).	25.39	18.40	43.79
304	Flagperson or Traffic Control Person Future Increase(s): Add \$1.70/hr on 6/1/2013; Add \$1.60/hr on 6/1/2014. Premium Increase(s): DOT PREMIUMS: 1) Pay two times the hourly basic rate on Sunday, New Year's Day, Memorial Day, Independence Day, Labor Day, Thanksgiving Day & Christmas Day. 2) Add \$1.25/hr when the Wisconsin Department of Transportation or responsible governing agency requires that work be performed at night under artificial illumination with traffic control and the work is completed after sunset and before sunrise.	21.88	18.40	40.28

Fringe Benefits Must Be Paid On <u>All</u> Hours Worked				
CODE	TRADE OR OCCUPATION	HOURLY BASIC RATE OF PAY	HOURLY FRINGE BENEFITS	TOTAL
		\$	\$	\$
311	Fiber Optic Laborer (Outside, Other Than Concrete Encased)	17.24	15.03	32.27
314	Railroad Track Laborer	14.50	3.53	18.03

**HEAVY EQUIPMENT OPERATORS
AIRPORT PAVEMENT OR STATE HIGHWAY CONSTRUCTION**

Fringe Benefits Must Be Paid On <u>All</u> Hours Worked				
CODE	TRADE OR OCCUPATION	HOURLY BASIC RATE OF PAY	HOURLY FRINGE BENEFITS	TOTAL
		\$	\$	\$
531	Crane, Tower Crane, Pedestal Tower or Derrick, With Boom, Leads &/or Jib Lengths Measuring 176 Ft or Over; Crane, Tower Crane, Pedestal Tower or Derrick, With or Without Attachments, With a Lifting Capacity of Over 100 Tons, Self-Erecting Tower Crane With a Lifting Capacity Of Over 4,000 Lbs., Crane With Boom Dollies; Traveling Crane (Bridge Type). Future Increase(s): Add \$2/hr on 6/1/13; Add \$1.75/hr on 6/1/14. Premium Increase(s): DOT PREMIUMS: 1) Pay two times the hourly basic rate on Sunday, New Year's Day, Memorial Day, Independence Day, Labor Day, Thanksgiving Day & Christmas Day. 2) Add \$1.25/hr night work premium. See DOT's website for details about the applicability of this night work premium at: http://roadwaystandards.dot.wi.gov/hcci/labor-wages-eeo/index.shtm .	35.22	19.90	55.12
532	Backhoe (Track Type) Having a Mfgr.'s Rated Capacity of 130,000 Lbs. or Over; Caisson Rig; Crane, Tower Crane, Portable Tower, Pedestal Tower or Derrick, With Boom, Leads &/or Jib Lengths Measuring 175 Ft or Under; Crane, Tower Crane, Portable Tower, Pedestal Tower or Derrick, With or Without Attachments, With a Lifting Capacity of 100 Tons or Under, Self-Erecting Tower Crane With A Lifting Capacity Of 4,000 Lbs., & Under; Dredge (NOT Performing Work on the Great Lakes); Licensed Boat Pilot (NOT Performing Work on the Great Lakes); Pile Driver. Future Increase(s): Add \$2/hr on 6/1/13; Add \$1.75/hr on 6/1/14. Premium Increase(s): DOT PREMIUMS: 1) Pay two times the hourly basic rate on Sunday, New Year's Day, Memorial Day, Independence Day, Labor Day, Thanksgiving Day & Christmas Day. 2) Add \$1.25/hr night work premium. See DOT's website for details about the applicability of this night work premium at: http://roadwaystandards.dot.wi.gov/hcci/labor-wages-eeo/index.shtm .	34.72	19.90	54.62

Fringe Benefits Must Be Paid On <u>All</u> Hours Worked		HOURLY BASIC RATE OF PAY	HOURLY FRINGE BENEFITS	TOTAL
CODE	TRADE OR OCCUPATION	\$	\$	\$
533	<p>Air Track, Rotary or Percussion Drilling Machine &/or Hammers, Blaster; Asphalt Heater, Planer & Scarifier; Asphalt Milling Machine; Asphalt Screed; Automatic Subgrader (Concrete); Backhoe (Track Type) Having a Mfgr.'s Rated Capacity of Under 130,000 Lbs., Backhoe (Mini, 15,000 Lbs. & Under); Bituminous (Asphalt) Plant & Paver, Screed; Boatmen (NOT Performing Work on the Great Lakes); Boring Machine (Directional, Horizontal or Vertical); Bridge (Bidwell) Paver; Bulldozer or Endloader; Concrete Batch Plant, Batch Hopper; Concrete Breaker (Large, Auto, Vibratory/Sonic, Manual or Remote); Concrete Bump Cutter, Grinder, Planing or Grooving Machine; Concrete Conveyor System; Concrete Laser/Screed; Concrete Paver (Slipform); Concrete Pump, Concrete Conveyor (Rotec or Bidwell Type); Concrete Slipform Placer Curb & Gutter Machine; Concrete Spreader & Distributor; Crane (Carry Deck, Mini) or Truck Mounted Hydraulic Crane (10 Tons or Under); Crane With a Lifting Capacity of 25 Tons or Under; Forestry Equipment, Timbco, Tree Shear, Tub Grinder, Processor; Gradall (Cruz-Aire Type); Grader or Motor Patrol; Grout Pump; Hydro-Blaster (10,000 PSI or Over); Loading Machine (Conveyor); Material or Stack Hoist; Mechanic or Welder; Milling Machine; Post Hole Digger or Driver; Roller (Over 5 Ton); Scraper (Self Propelled or Tractor Drawn) 5 cu yds or More Capacity; Shoulder Widener; Sideboom; Skid Rig; Stabilizing or Concrete Mixer (Self-Propelled or 14S or Over); Straddle Carrier or Travel Lift; Tractor (Scraper, Dozer, Pusher, Loader); Tractor or Truck Mounted Hydraulic Backhoe; Trencher (Wheel Type or Chain Type); Tube Finisher; Tugger (NOT Performing Work on the Great Lakes); Winches & A-Frames.</p> <p>Future Increase(s): Add \$2/hr on 6/1/13; Add \$1.75/hr on 6/1/14.</p> <p>Premium Increase(s): DOT PREMIUMS: 1) Pay two times the hourly basic rate on Sunday, New Year's Day, Memorial Day, Independence Day, Labor Day, Thanksgiving Day & Christmas Day. 2) Add \$1.25/hr night work premium. See DOT's website for details about the applicability of this night work premium at: http://roadwaystandards.dot.wi.gov/hcci/labor-wages-eeo/index.shtm.</p>	34.22	19.90	54.12
534	<p>Belting, Burlap, Texturing Machine; Broom or Sweeper; Compactor (Self-Propelled or Tractor Mounted, Towed & Light Equipment); Concrete Finishing Machine (Road Type); Environmental Burner; Farm or Industrial Type Tractor; Fireman (Asphalt Plant, Pile Driver & Derrick NOT Performing Work on the Great Lakes); Forklift; Greaser; Hoist (Tugger, Automatic); Jeep Digger; Joint Sawyer (Multiple Blade); Launch (NOT Performing Work on the Great Lakes); Lift Slab Machine; Mechanical Float; Mulcher; Power Subgrader; Robotic Tool Carrier (With or Without Attachments); Roller (Rubber Tire, 5 Ton or Under); Self Propelled Chip Spreader; Shouldering Machine; Skid Steer Loader (With or Without Attachments); Telehandler; Tining or Curing Machine.</p> <p>Future Increase(s): Add \$2/hr on 6/1/13; Add \$1.75/hr on 6/1/14.</p> <p>Premium Increase(s):</p>	33.96	19.90	53.86

Fringe Benefits Must Be Paid On <u>All</u> Hours Worked		HOURLY BASIC RATE OF PAY	HOURLY FRINGE BENEFITS	TOTAL
CODE	TRADE OR OCCUPATION	\$	\$	\$
	<p>DOT PREMIUMS: 1) Pay two times the hourly basic rate on Sunday, New Year's Day, Memorial Day, Independence Day, Labor Day, Thanksgiving Day & Christmas Day. 2) Add \$1.25/hr night work premium. See DOT's website for details about the applicability of this night work premium at: http://roadwaystandards.dot.wi.gov/hcci/labor-wages-eeo/index.shtm.</p>			
535	<p>Air Compressor (&/or 400 CFM or Over); Air, Electric or Hydraulic Jacking System; Augers (Vertical & Horizontal); Automatic Belt Conveyor & Surge Bin; Boiler (Temporary Heat); Concrete Proportioning Plant; Crusher, Screening or Wash Plant; Generator (&/or 150 KW or Over); Heaters (Mechanical); High Pressure Utility Locating Machine (Daylighting Machine); Mudjack; Oiler; Prestress Machine; Pug Mill; Pump (3 Inch or Over) or Well Points; Rock, Stone Breaker; Screed (Milling Machine); Stump Chipper; Tank Car Heaters; Vibratory Hammer or Extractor, Power Pack.</p> <p>Future Increase(s): Add \$2/hr on 6/1/13; Add \$1.75/hr on 6/1/14.</p> <p>Premium Increase(s): DOT PREMIUMS: 1) Pay two times the hourly basic rate on Sunday, New Year's Day, Memorial Day, Independence Day, Labor Day, Thanksgiving Day & Christmas Day. 2) Add \$1.25/hr night work premium. See DOT's website for details about the applicability of this night work premium at: http://roadwaystandards.dot.wi.gov/hcci/labor-wages-eeo/index.shtm.</p>	33.67	19.90	53.57
536	Fiber Optic Cable Equipment.	20.00	7.88	27.88
537	Work Performed on the Great Lakes Including Diver; Wet Tender or Hydraulic Dredge Engineer.	37.45	19.45	56.90
538	Work Performed on the Great Lakes Including 70 Ton & Over Tug Operator; Assistant Hydraulic Dredge Engineer; Crane or Backhoe Operator; Hydraulic Dredge Leverman or Diver's Tender; Mechanic or Welder.	37.45	19.45	56.90
539	Work Performed on the Great Lakes Including Deck Equipment Operator or Machineryman (Maintains Cranes Over 50 Tons or Backhoes 115,000 Lbs. or More); Tug, Launch or Loader, Dozer or Like Equipment When Operated on a Barge, Breakwater Wall, Slip, Dock or Scow, Deck Machinery.	27.75	19.15	46.90
540	Work Performed on the Great Lakes Including Deck Equipment Operator, Machineryman or Fireman (Operates 4 Units or More or Maintains Cranes 50 Tons or Under or Backhoes 115,000 Lbs. or Under); Deck Hand, Deck Engineer or Assistant Tug Operator; Off Road Trucks-Great Lakes ONLY.	27.75	19.15	46.90

LOCAL STREET OR MISCELLANEOUS PAVING CONSTRUCTION
--

Includes roads, streets, alleys, trails, bridges, paths, racetracks, parking lots and driveways (except residential or agricultural), public sidewalks or other similar projects (excluding projects awarded by the Wisconsin Department of Transportation).

SKILLED TRADES

CODE	TRADE OR OCCUPATION	HOURLY BASIC RATE OF PAY	HOURLY FRINGE BENEFITS	TOTAL
		\$	\$	\$
Fringe Benefits Must Be Paid On <u>All</u> Hours Worked				
103	Bricklayer, Blocklayer or Stonemason	33.00	15.00	48.00
105	Carpenter	30.16	15.31	45.47
107	Cement Finisher	28.73	17.03	45.76
109	Electrician Future Increase(s): Add \$1.60/hr on 6/1/2013. Premium Increase(s): DOT PREMIUM: Pay two times the hourly basic rate on Sunday, New Year's Day, Memorial Day, Independence Day, Labor Day, Thanksgiving Day & Christmas Day.	32.20	21.71	53.91
111	Fence Erector	28.00	4.50	32.50
116	Ironworker	31.31	21.99	53.30
118	Line Constructor (Electrical)	37.05	16.94	53.99
124	Painter	29.27	18.18	47.45
125	Pavement Marking Operator	28.10	15.00	43.10
126	Piledriver	29.56	24.96	54.52
133	Roofer or Waterproofer	29.40	15.05	44.45
137	Teledata Technician or Installer	24.65	15.67	40.32
143	Tuckpointer, Caulker or Cleaner	34.35	11.13	45.48
144	Underwater Diver (Except on Great Lakes)	37.45	19.45	56.90
150	Heavy Equipment Operator - ELECTRICAL LINE CONSTRUCTION ONLY	29.64	14.55	44.19
151	Light Equipment Operator -ELECTRICAL LINE CONSTRUCTION ONLY Premium Increase(s): DOT PREMIUM: Pay two times the hourly basic rate on Sunday, New Year's Day, Memorial Day, Independence Day, Labor Day, Thanksgiving Day & Christmas Day.	30.60	14.64	45.24
152	Heavy Truck Driver - ELECTRICAL LINE CONSTRUCTION ONLY	25.94	13.57	39.51
153	Light Truck Driver - ELECTRICAL LINE CONSTRUCTION ONLY	24.08	12.96	37.04
154	Groundman - ELECTRICAL LINE CONSTRUCTION ONLY	21.75	11.90	33.65

TRUCK DRIVERS

Fringe Benefits Must Be Paid On <u>All</u> Hours Worked		HOURLY BASIC RATE OF PAY	HOURLY FRINGE BENEFITS	TOTAL
CODE	TRADE OR OCCUPATION	\$	\$	\$
201	Single Axle or Two Axle	25.87	13.00	38.87
203	Three or More Axle	17.00	0.00	17.00
204	Articulated, Euclid, Dumptor, Off Road Material Hauler Future Increase(s): Add \$1/hr on 6/2/2013.	32.39	18.46	50.85
205	Pavement Marking Vehicle	20.85	11.02	31.87
206	Shadow or Pilot Vehicle	25.87	13.00	38.87
207	Truck Mechanic	17.00	0.00	17.00

LABORERS

Fringe Benefits Must Be Paid On <u>All</u> Hours Worked		HOURLY BASIC RATE OF PAY	HOURLY FRINGE BENEFITS	TOTAL
CODE	TRADE OR OCCUPATION	\$	\$	\$
301	General Laborer	22.31	18.64	40.95
303	Landscaper Future Increase(s): Add \$1.70/hr on 6/1/13; Add \$1.60/hr on 6/1/14. Premium Increase(s): DOT PREMIUMS: 1) Pay two times the hourly basic rate on Sunday, New Year's Day, Memorial Day, Independence Day, Labor Day, Thanksgiving Day & Christmas Day. 2) Add \$1.25/hr for work on projects involving temporary traffic control setup, for lane and shoulder closures, when work under artificial illumination conditions is necessary as required by the project provisions (including prep time prior to and/or cleanup after such time period).	28.07	13.90	41.97
304	Flagperson or Traffic Control Person Future Increase(s): Add \$1.70/hr on 6/1/2013; Add \$1.60/hr on 6/1/2014. Premium Increase(s): DOT PREMIUMS: 1) Pay two times the hourly basic rate on Sunday, New Year's Day, Memorial Day, Independence Day, Labor Day, Thanksgiving Day & Christmas Day. 2) Add \$1.25/hr when the Wisconsin Department of Transportation or responsible governing agency requires that work be performed at night under artificial illumination with traffic control and the work is completed after sunset and before sunrise.	24.70	13.90	38.60
311	Fiber Optic Laborer (Outside, Other Than Concrete Encased)	17.24	15.03	32.27
314	Railroad Track Laborer	14.50	3.53	18.03

**HEAVY EQUIPMENT OPERATORS
CONCRETE PAVEMENT OR BRIDGE WORK**

Fringe Benefits Must Be Paid On All Hours Worked

<u>CODE</u>	<u>TRADE OR OCCUPATION</u>	<u>HOURLY BASIC RATE OF PAY</u> \$	<u>HOURLY FRINGE BENEFITS</u> \$	<u>TOTAL</u> \$
541	<p>Crane, Tower Crane, Pedestal Tower or Derrick, With or Without Attachments, With a Lifting Capacity of Over 100 Tons, Self-Erecting Tower Crane With a Lifting Capacity Of Over 4,000 Lbs., Crane With Boom Dollies; Crane, Tower Crane, Pedestal Tower or Derrick, With Boom, Leads &/or Jib Lengths Measuring 176 Ft or Over; Master Mechanic.</p> <p>Future Increase(s): Add \$2/hr on 6/1/13; Add \$1.75/hr on 6/1/14.</p> <p>Premium Increase(s): DOT PREMIUMS: 1) Pay two times the hourly basic rate on Sunday, New Year's Day, Memorial Day, Independence Day, Labor Day, Thanksgiving Day & Christmas Day. 2) Add \$1.25/hr night work premium. See DOT's website for details about the applicability of this night work premium at: http://roadwaystandards.dot.wi.gov/hcci/labor-wages-eeo/index.shtm.</p>	35.22	19.90	55.12
542	<p>Backhoe (Track Type) Having a Mfgr.'s Rated Capacity of 130,000 Lbs. or Over; Caisson Rig; Crane, Tower Crane, Portable Tower, Pedestal Tower or Derrick, With or Without Attachments, With a Lifting Capacity of 100 Tons or Under, Self-Erecting Tower Crane With a Lifting Capacity of 4,000 Lbs. & Under; Crane, Tower Crane Portable Tower, Pedestal Tower or Derrick, With Boom, Leads &/or Jib Lengths Measuring 175 Ft or Under; Dredge (NOT Performing Work on the Great Lakes); Licensed Boat Pilot (NOT Performing Work on the Great Lakes); Pile Driver.</p> <p>Future Increase(s): Add \$2/hr on 6/1/13; Add \$1.75/hr on 6/1/14.</p> <p>Premium Increase(s): DOT PREMIUMS: 1) Pay two times the hourly basic rate on Sunday, New Year's Day, Memorial Day, Independence Day, Labor Day, Thanksgiving Day & Christmas Day. 2) Add \$1.25/hr night work premium. See DOT's website for details about the applicability of this night work premium at: http://roadwaystandards.dot.wi.gov/hcci/labor-wages-eeo/index.shtm.</p>	34.72	19.90	54.62

Fringe Benefits Must Be Paid On <u>All</u> Hours Worked		HOURLY BASIC RATE OF PAY	HOURLY FRINGE BENEFITS	TOTAL
CODE	TRADE OR OCCUPATION	\$	\$	\$
543	<p>Air Track, Rotary or Percussion Drilling Machine &/or Hammers, Blaster; Automatic Subgrader (Concrete); Backhoe (Track Type) Having a Mfgr.'s Rated Capacity of Under 130,000 Lbs., Backhoe (Mini, 15,000 Lbs. & Under); Boring Machine (Directional, Horizontal or Vertical); Bridge (Bidwell) Paver; Bulldozer or Endloader; Concrete Batch Plant, Batch Hopper; Concrete Breaker (Large, Auto, Vibratory/Sonic, Manual or Remote); Concrete Bump Cutter, Grinder, Planing or Grooving Machine; Concrete Conveyor System; Concrete Laser/Screed; Concrete Paver (Slipform); Concrete Pump, Concrete Conveyor (Rotec or Bidwell Type); Concrete Slipform Placer Curb & Gutter Machine; Concrete Spreader & Distributor; Crane (Carry Deck, Mini) or Truck Mounted Hydraulic Crane (10 Tons or Under); Crane With a Lifting Capacity of 25 Tons or Under; Forestry Equipment, Timbco, Tree Shear, Tub Grinder, Processor; Gradall (Cruz-Aire Type); Grader or Motor Patrol; Grout Pump; Hydro-Blaster (10,000 PSI or Over); Loading Machine (Conveyor); Manhoist; Material or Stack Hoist; Mechanic or Welder; Milling Machine; Post Hole Digger or Driver; Scraper (Self Propelled or Tractor Drawn) 5 cu yds or More Capacity; Shoulder Widener; Sideboom; Skid Rig; Stabilizing or Concrete Mixer (Self-Propelled or 14S or Over); Straddle Carrier or Travel Lift; Tractor (Scraper, Dozer, Pusher, Loader); Tractor or Truck Mounted Hydraulic Backhoe; Trencher (Wheel Type or Chain Type); Tube Finisher; Tugger (NOT Performing Work on the Great Lakes); Winches & A-Frames.</p> <p>Future Increase(s): Add \$2/hr on 6/1/13; Add \$1.75/hr on 6/1/14.</p> <p>Premium Increase(s): DOT PREMIUMS: 1) Pay two times the hourly basic rate on Sunday, New Year's Day, Memorial Day, Independence Day, Labor Day, Thanksgiving Day & Christmas Day. 2) Add \$1.25/hr night work premium. See DOT's website for details about the applicability of this night work premium at: http://roadwaystandards.dot.wi.gov/hcci/labor-wages-eeo/index.shtm.</p>	34.22	19.90	54.12
544	<p>Backfiller; Belting, Burlap, Texturing Machine; Broom or Sweeper; Compactor (Self-Propelled or Tractor Mounted, Towed & Light Equipment); Concrete Finishing Machine (Road Type); Environmental Burner; Farm or Industrial Type Tractor; Fireman (Pile Driver & Derrick NOT Performing Work on the Great Lakes); Forklift; Greaser; Jeep Digger; Joint Sawyer (Multiple Blade); Launch (NOT Performing Work on the Great Lakes); Lift Slab Machine; Mechanical Float; Mulcher; Power Subgrader; Robotic Tool Carrier (With or Without Attachments); Self Propelled Chip Spreader; Shouldering Machine; Skid Steer Loader (With or Without Attachments); Telehandler; Tining or Curing Machine.</p> <p>Future Increase(s): Add \$2/hr on 6/1/13; Add \$1.75/hr on 6/1/14.</p> <p>Premium Increase(s): DOT PREMIUMS: 1) Pay two times the hourly basic rate on Sunday, New Year's Day, Memorial Day, Independence Day, Labor Day, Thanksgiving Day & Christmas Day. 2) Add \$1.25/hr night work premium. See DOT's website for details about the applicability of this night work premium at: http://roadwaystandards.dot.wi.gov/hcci/labor-wages-eeo/index.shtm.</p>	33.96	19.90	53.86

Fringe Benefits Must Be Paid On <u>All</u> Hours Worked				
CODE	TRADE OR OCCUPATION	HOURLY BASIC RATE OF PAY	HOURLY FRINGE BENEFITS	TOTAL
		\$	\$	\$
545	Air Compressor (&/or 400 CFM or Over); Air, Electric or Hydraulic Jacking System; Automatic Belt Conveyor & Surge Bin; Boiler (Temporary Heat); Concrete Proportioning Plant; Crusher, Screening or Wash Plant; Generator (&/or 150 KW or Over); Heaters (Mechanical); High Pressure Utility Locating Machine (Daylighting Machine); Mudjack; Oiler; Prestress Machine; Pug Mill; Pump (3 Inch or Over) or Well Points; Rock, Stone Breaker; Screed (Milling Machine); Stump Chipper; Tank Car Heaters; Vibratory Hammer or Extractor, Power Pack.	33.02	17.60	50.62
546	Fiber Optic Cable Equipment.	20.00	7.88	27.88
547	Work Performed on the Great Lakes Including Diver; Wet Tender or Hydraulic Dredge Engineer.	37.45	19.45	56.90
548	Work Performed on the Great Lakes Including 70 Ton & Over Tug Operator; Assistant Hydraulic Dredge Engineer; Crane or Backhoe Operator; Hydraulic Dredge Leverman or Diver's Tender; Mechanic or Welder.	37.45	19.45	56.90
549	Work Performed on the Great Lakes Including Deck Equipment Operator or Machineryman (Maintains Cranes Over 50 Tons or Backhoes 115,000 Lbs. or more); Tug, Launch or Loader, Dozer or Like Equipment When Operated on a Barge, Breakwater Wall, Slip, Dock or Scow, Deck Machinery.	27.75	19.15	46.90
550	Work Performed on the Great Lakes Including Deck Equipment Operator; Machineryman or Fireman (Operates 4 Units or More or Maintains Cranes 50 Tons or Under or Backhoes 115,000 Lbs. or Under); Deck Hand, Deck Engineer or Assistant Tug Operator; Off Road Trucks - Great Lakes ONLY.	27.75	19.15	46.90

**HEAVY EQUIPMENT OPERATORS
ASPHALT PAVEMENT OR OTHER WORK**

Fringe Benefits Must Be Paid On <u>All</u> Hours Worked				
CODE	TRADE OR OCCUPATION	HOURLY BASIC RATE OF PAY	HOURLY FRINGE BENEFITS	TOTAL
		\$	\$	\$
551	Crane, Tower Crane, Pedestal Tower or Derrick, With or Without Attachments, With a Lifting Capacity of Over 100 Tons, Self Erecting Tower Crane With a Lifting Capacity of Over 4,000 Lbs., Crane With Boom Dollies; Crane, Tower Crane, Pedestal Tower or Derrick, With Boom, Leads and/or Jib Lengths Measuring 176 Ft or Over; Master Mechanic.	39.16	19.10	58.26
552	Backhoe (Track Type) Having a Mfgr.'s Rated Capacity of 130,000 Lbs. or Over; Caisson Rig; Crane, Tower Crane, Portable Tower, Pedestal Tower or Derrick, With or Without Attachments, With a Lifting Capacity of 100 Tons or Under, Self-Erecting Tower Crane With a Lifting Capacity Of 4,000 Lbs. & Under; Crane, Tower Crane, Portable Tower, Pedestal Tower or Derrick, With Boom, Leads &/or Jib Lengths Measuring 175 Ft or Under; Dredge (NOT Performing Work on the Great Lakes); Licensed Boat Pilot (NOT Performing Work on the Great Lakes); Pile Driver. Future Increase(s): Add \$1/hr on 6/2/2013.	32.92	18.46	51.38

Fringe Benefits Must Be Paid On <u>All</u> Hours Worked		HOURLY BASIC RATE OF PAY	HOURLY FRINGE BENEFITS	TOTAL
CODE	TRADE OR OCCUPATION	\$	\$	\$
553	Air, Track, Rotary or Percussion Drilling Machine &/or Hammers, Blaster; Asphalt Heater, Planer & Scarifier; Asphalt Milling Machine; Asphalt Screed; Backhoe (Track Type) Having a Mfgr.'s Rated Capacity of Under 130,000 Lbs., Backhoe (Mini, 15,000 Lbs. & Under); Bituminous (Asphalt) Plant & Paver, Screed; Boring Machine (Directional, Horizontal or Vertical); Bulldozer or Endloader; Concrete Breaker (Large, Auto, Vibratory/Sonic, Manual or Remote); Concrete Conveyor System; Concrete Laser/Screed; Concrete Slipform Placer Curb & Gutter Machine; Crane (Carry Deck, Mini) or Truck Mounted Hydraulic Crane (10 Tons or Under); Crane With a Lifting Capacity of 25 Tons or Under; Forestry Equipment, Timbco, Tree Shear, Tub Grinder, Processor; Gradall (Cruz-Aire Type); Grader or Motor Patrol; Hydro-Blaster (10,000 PSI or Over); Loading Machine (Conveyor); Manhoist; Material or Stack Hoist; Mechanic or Welder; Milling Machine; Post Hole Digger or Driver; Railroad Track Rail Leveling Machine, Tie Placer, Extractor, Tamper, Stone Leveler or Rehabilitation Equipment; Roller (Over 5 Ton); Scraper (Self Propelled or Tractor Drawn) 5 cu yds or More Capacity; Shoulder Widener; Sideboom; Skid Rig; Stabilizing or Concrete Mixer (Self-Propelled or 14S or Over); Tractor (Scraper, Dozer, Pusher, Loader); Tractor or Truck Mounted Hydraulic Backhoe; Trencher (Wheel Type or Chain Type); Tube Finisher; Tugger (NOT Performing Work on the Great Lakes); Winches & A-Frames.	32.67	18.44	51.11
554	Backfiller; Broom or Sweeper; Compactor (Self-Propelled or Tractor Mounted, Towed & Light Equipment); Concrete Finishing Machine (Road Type); Environmental Burner; Farm or Industrial Type Tractor; Fireman (Asphalt Plant, Pile Driver & Derrick NOT Performing Work on the Great Lakes); Forklift; Greaser; Hoist (Tugger, Automatic); Jeep Digger; Joint Sawyer (Multiple Blade); Launch (NOT Performing Work on the Great Lakes); Lift Slab Machine; Mechanical Float; Mulcher; Power Subgrader; Robotic Tool Carrier (With or Without Attachments); Roller (Rubber Tire, 5 Ton or Under); Self-Propelled Chip Spreader; Shouldering Machine; Skid Steer Loader (With or Without Attachments); Telehandler. Future Increase(s): Add \$2/hr on 6/1/13; Add \$1.75/hr on 6/1/14.	33.67	19.55	53.22
555	Air Compressor (&/or 400 CFM or Over); Air, Electric or Hydraulic Jacking System; Augers (Vertical & Horizontal); Automatic Belt Conveyor & Surge Bin; Boiler (Temporary Heat); Crusher, Screening or Wash Plant; Generator (&/or 150 KW or Over); Heaters (Mechanical); High Pressure Utility Locating Machine (Daylighting Machine); Mudjack; Oiler; Prestress Machine; Pug Mill; Pump (3 Inch or Over) or Well Points; Rock, Stone Breaker; Screed (Milling Machine); Stump Chipper; Tank Car Heaters; Vibratory Hammer or Extractor, Power Pack. Future Increase(s): Add \$2/hr on 6/1/13; Add \$1.75/hr on 6/1/14.	33.67	19.55	53.22
556	Fiber Optic Cable Equipment.	20.00	7.88	27.88

RESIDENTIAL OR AGRICULTURAL CONSTRUCTION

Includes single family houses or apartment buildings of no more than four (4) stories in height and all buildings, structures or facilities that are primarily used for agricultural or farming purposes, excluding commercial buildings. For classification purposes, the exterior height of a residential building, in terms of stories, is the primary consideration. All incidental items such as site work, driveways, parking lots, private sidewalks, private septic systems or sewer and water laterals connected to a public system and swimming pools are included within this definition. Residential buildings of five (5) stories and above are NOT included within this definition.

SKILLED TRADES

Fringe Benefits Must Be Paid On <u>All</u> Hours Worked		HOURLY BASIC RATE OF PAY	HOURLY FRINGE BENEFITS	TOTAL
<u>CODE</u>	<u>TRADE OR OCCUPATION</u>	\$	\$	\$
101	Acoustic Ceiling Tile Installer	19.50	10.98	30.48
102	Boilermaker	31.09	27.23	58.32
103	Bricklayer, Blocklayer or Stonemason	25.00	12.36	37.36
104	Cabinet Installer	26.00	2.61	28.61
105	Carpenter	33.43	7.16	40.59
106	Carpet Layer or Soft Floor Coverer	32.93	21.85	54.78
107	Cement Finisher	23.32	6.27	29.59
108	Drywall Taper or Finisher	29.87	18.79	48.66
109	Electrician	24.50	8.96	33.46
110	Elevator Constructor	41.71	23.88	65.59
111	Fence Erector	13.00	1.07	14.07
112	Fire Sprinkler Fitter	37.45	19.30	56.75
113	Glazier	22.00	2.09	24.09
114	Heat or Frost Insulator	35.00	0.00	35.00
115	Insulator (Batt or Blown)	12.82	0.00	12.82
116	Ironworker	30.90	19.11	50.01
117	Lather	33.43	7.16	40.59
119	Marble Finisher	16.50	2.38	18.88
120	Marble Mason	25.00	12.36	37.36
121	Metal Building Erector	17.00	2.62	19.62
123	Overhead Door Installer	25.00	19.00	44.00
124	Painter	23.50	3.73	27.23
125	Pavement Marking Operator	28.10	15.00	43.10

Fringe Benefits Must Be Paid On All Hours Worked

<u>CODE</u>	<u>TRADE OR OCCUPATION</u>	<u>HOURLY BASIC RATE OF PAY</u> \$	<u>HOURLY FRINGE BENEFITS</u> \$	<u>TOTAL</u> \$
129	Plasterer	20.00	0.00	20.00
130	Plumber	36.97	18.42	55.39
132	Refrigeration Mechanic	24.75	10.42	35.17
133	Roofer or Waterproofer	29.40	15.55	44.95
134	Sheet Metal Worker	28.15	15.14	43.29
135	Steamfitter	38.26	19.49	57.75
137	Teledata Technician or Installer	18.85	5.00	23.85
138	Temperature Control Installer	22.00	1.10	23.10
139	Terrazzo Finisher	26.57	16.00	42.57
140	Terrazzo Mechanic	30.01	17.13	47.14
141	Tile Finisher	20.60	3.53	24.13
142	Tile Setter	20.43	8.03	28.46
143	Tuckpointer, Caulker or Cleaner	32.50	2.84	35.34
146	Well Driller or Pump Installer	27.60	0.00	27.60
147	Siding Installer	16.00	0.62	16.62

TRUCK DRIVERS

Fringe Benefits Must Be Paid On All Hours Worked

<u>CODE</u>	<u>TRADE OR OCCUPATION</u>	<u>HOURLY BASIC RATE OF PAY</u> \$	<u>HOURLY FRINGE BENEFITS</u> \$	<u>TOTAL</u> \$
201	Single Axle or Two Axle	16.25	4.60	20.85
203	Three or More Axle	17.10	1.78	18.88
205	Pavement Marking Vehicle	20.85	11.02	31.87
207	Truck Mechanic	19.00	1.85	20.85

LABORERS

Fringe Benefits Must Be Paid On All Hours Worked

<u>CODE</u>	<u>TRADE OR OCCUPATION</u>	<u>HOURLY BASIC RATE OF PAY</u> \$	<u>HOURLY FRINGE BENEFITS</u> \$	<u>TOTAL</u> \$
301	General Laborer	18.00	6.16	24.16
302	Asbestos Abatement Worker	18.00	0.00	18.00
303	Landscaper	11.00	0.00	11.00

Fringe Benefits Must Be Paid On <u>All</u> Hours Worked				
CODE	TRADE OR OCCUPATION	HOURLY BASIC RATE OF PAY	HOURLY FRINGE BENEFITS	TOTAL
		\$	\$	\$
311	Fiber Optic Laborer (Outside, Other Than Concrete Encased)	17.24	15.03	32.27
315	Final Construction Clean-Up Worker	15.00	0.00	15.00

**HEAVY EQUIPMENT OPERATORS
RESIDENTIAL OR AGRICULTURAL CONSTRUCTION**

Fringe Benefits Must Be Paid On <u>All</u> Hours Worked				
CODE	TRADE OR OCCUPATION	HOURLY BASIC RATE OF PAY	HOURLY FRINGE BENEFITS	TOTAL
		\$	\$	\$
557	Asphalt Heater, Planer & Scarifier; Asphalt Milling Machine; Asphalt Screed; Backhoe (Track Type); Backhoe (Mini, 15,000 Lbs. & Under); Bituminous (Asphalt) Plant & Paver, Screed; Boring Machine (Directional, Horizontal or Vertical); Bulldozer or Endloader; Concrete Breaker (Large, Auto, Vibratory/Sonic, Manual or Remote); Concrete Bump Cutter, Grinder, Planing or Grooving Machine; Concrete Conveyor System; Concrete Laser/Screed; Concrete Paver (Slipform); Concrete Pump, Concrete Conveyor (Rotec or Bidwell Type); Concrete Slipform Placer Curb & Gutter Machine; Concrete Spreader & Distributor; Crane (Carry Deck, Mini) or Truck Mounted Hydraulic Crane (10 Tons or Under); Crane With a Lifting Capacity of 25 Tons or Under; Crane, Shovel, Dragline, Clamshells; Forestry Equipment, Tmbco, Tree Shear, Tub Grinder, Processor; Grader or Motor Patrol; Grout Pump; Hydro-Blaster (10,000 PSI or Over); Loading Machine (Conveyor); Manhoist; Material or Stack Hoist; Mechanic or Welder; Milling Machine; Roller (Over 5 Ton); Scraper (Self Propelled or Tractor Drawn) 5 cu yds or More Capacity; Shoulder Widener; Skid Rig; Stabilizing or Concrete Mixer (Self-Propelled or 14S or Over); Tractor (Scraper, Dozer, Pusher, Loader); Tractor or Truck Mounted Hydraulic Backhoe; Tractor or Truck Mounted Hydraulic Crane (10 Tons or Under); Trencher (Wheel Type or Chain Type); Winches & A-Frames.	23.35	5.58	28.93
558	Air Compressor (&/or 400 CFM or Over); Air, Electric or Hydraulic Jacking System; Backfiller; Belting, Burlap, Texturing Machine; Boiler (Temporary Heat); Broom or Sweeper; Compactor (Self-Propelled or Tractor Mounted, Towed & Light Equipment); Concrete Finishing Machine (Road Type); Farm or Industrial Type Tractor; Forklift; Generator (&/or 150 KW or Over); Heaters (Mechanical); High Pressure Utility Locating Machine (Daylighting Machine); Jeep Digger; Lift Slab Machine; Mulcher; Oiler; Post Hole Digger or Driver; Power Subgrader; Pump (3 Inch or Over) or Well Points; Robotic Tool Carrier (With or Without Attachments); Rock, Stone Breaker; Roller (Rubber Tire, 5 Tons or Under); Screed (Milling Machine); Self Propelled Chip Spreader; Shouldering Machine; Skid Steer Loader (With or Without Attachments); Stump Chipper; Telehandler; Vibratory Hammer or Extractor, Power Pack.	21.10	0.87	21.97

***** END OF RATES *****

CITY OF MILWAUKEE - DEPARTMENT OF PUBLIC WORKS

AFFIDAVIT OF COMPLIANCE

**DISCLOSURE OF PARTICIPATION IN OR PROFITS DERIVED
FROM SLAVERY BY CONTRACTORS**

COMPANY NAME: _____

ADDRESS: _____

CITY/STATE/ZIP: _____

This affidavit of compliance will be the contractor's sworn statement that publicly discloses any slavery policies sold by any companies, or profits from slavery by industries or their predecessors who are doing business with the City of Milwaukee as defined in the Milwaukee Code of Ordinances 310-14.

Please check one:

_____ This business **was not** in existence prior to 1865.

_____ This business **was** in existence prior to 1865. I have searched any and all records for records of investments or profits from slavery and have found no such records.

_____ This business **was** in existence prior to 1865. I have searched any and all records for records of investments or profits from slavery and am disclosing the findings on the attached pages.

I hereby declare that all statements are true, accurate and complete as of the date furnished to the City of Milwaukee.

AUTHORIZED SIGNATURE: _____

PRINTED NAME: _____

Subscribed to before me this _____ day of _____, 20__

NOTARY PUBLIC _____ County, _____ State

SIGNATURE: _____

(Seal)

PRINT NAME: _____

My commission expires: _____

Ref: slaverydisclosureaffidavit

**CITY OF MILWAUKEE
PRIME CONTRACTOR AFFIDAVIT OF COMPLIANCE
WITH MINIMUM WAGE SCALE AND SPECIAL AREA WORKER HOURS PROVISIONS**

STATE OF _____) Project Name _____
) SS. _____
 _____ County) DPW Contract No. _____

I, _____, being duly sworn, state that:

1. I am the _____ of _____, a _____
(State)
Corporation, partnership, or individual of _____,
(City, Village, Township) (State)

and make this affidavit pursuant to the provisions of § 66.0903 (9), Wisconsin Statutes, and Wisconsin Administrative Code section §DWD 290.14 regarding wage and fringe benefit rates for municipal contracts for construction of public works and pursuant to Section 309-41 of the Milwaukee Code of Ordinances.

2. I have recently completed the work required under the terms of the contract dated _____, With the City of Milwaukee, Department of Public Works for the construction of all or part of the above-named public works project and make this affidavit in order to obtain my final payment.

3. I have fully complied with the wage and hour requirements as set forth in the above-referenced contract and paid overtime rates (1-1/2 times) for any work over ten (10) hours per day or forty (40) hours per week.

4. I have received similar evidence of compliance with the contract wage rates and special impact area worker hour requirements in the form of completed affidavits from each of my agents and subcontractors who worked on this project and have listed their names on the reverse side of this affidavit along with numbers and percentages of worker hours.

5. I have full and accurate records which clearly show the name, trade or occupation, and home address of every laborer, worker, or mechanic that I employed in connection with the work on this project, as well as the hours worked and actual wage and fringe benefits paid to such employees. These records will be kept at _____ in the custody of _____, whose address and telephone number are _____. These payroll records and evidence of compliance set in Paragraph 4 will be retained and made available for inspection for a period of at least **seven (7)** years following the completion of the project and will not be removed without prior notification to the commissioner of Public Works.

<u>Title</u>	<u>Officer Name</u>	<u>Address</u>
<u>President</u> _____	_____	_____
<u>Vice President</u> _____	_____	_____
<u>Secretary-Treasurer</u> _____	_____	_____

Subscribed and sworn to before me this _____
Day of _____, 20_____

(Notary Signature)

Notary Public, State of _____

(Contractor Signature)

My commission Expires: _____

SUMMARY OF HOURS WORKED

(TARGET RESIDENCY VS TOTAL HOURS)

Name	No. of Hours of Special Impact Area Workers	% of Total Hours	No. of Hours of All Other Workers	% of Total Hours	Total of <u>All</u> Worker Hours
Prime Contractor:					
Subcontractors:					
GRAND TOTAL					

**CITY OF MILWAUKEE
SUBCONTRACTOR AFFIDAVIT OF COMPLIANCE
WITH MINIMUM WAGE SCALE AND SPECIAL AREA WORKER HOURS PROVISIONS**

STATE OF _____) Project Name _____
) SS. _____
_____ County) DPW Contract No. _____

I, _____, being duly sworn, state that:

1. I am the _____ of _____, a _____
(State)
Corporation, partnership, or individual of _____,
(City, Village, Township) (State)
and make this affidavit pursuant to the provisions of § 66.0903 (9), Wisconsin Statutes, and Wisconsin
Administrative Code section § DWD 290.13 regarding wage and fringe benefit rates for municipal contracts for
construction of public works and pursuant to Section 309-41 of the Milwaukee Code of Ordinances.
2. I have recently completed the work required under the terms of the contract dated _____,
With the City of Milwaukee, Department of Public Works and _____
for the construction of all or part of the above-named public works (Name of Prime Contractor)
project and make this affidavit in order to obtain my final payment.
3. I have fully complied with the wage and hour requirements as set forth in the above-referenced contract and paid
overtime rates (1-1/2 times) for any work over ten (10) hours per day or forty (40) hours per week.
4. I have full and accurate records which clearly show the name, trade or occupation, and home address of every laborer,
worker, or mechanic that I employed in connection with the work on this project, as well as the hours worked and actual
wage and fringe benefits paid to such employees. These records will be kept at _____
in the custody of _____, whose address and telephone number are _____
_____. These payroll records and evidence of compliance set
in Paragraph 4 will be retained and made available for inspection for a period of at least **seven (7)** years following the
completion of the project and will not be removed without prior notification to the commissioner of Public Works.
5. I certify that _____ were the total number of hours worked on this project with _____ hours
being worked by residents of the special impact area and _____ hours being worked by all other
workers.

<u>Title</u>	<u>Officer Name</u>	<u>Address</u>
<u>President</u> _____	_____	_____
<u>Vice President</u> _____	_____	_____
<u>Secretary-Treasurer</u> _____	_____	_____

Subscribed and sworn to before me this _____
Day of _____, 20_____

(Notary Signature)

Notary Public, State of _____

(Contractor Signature)

My commission Expires: _____

