


CITY OF MILWAUKEE DEPARTMENT OF PUBLIC WORKS

Window Removal and Replacement Work

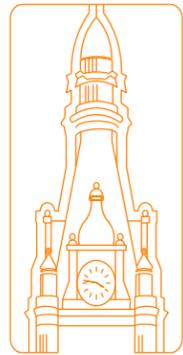


City
of
Milwaukee

PROJECT NO. RM445135402

FEBRUARY 28, 2013

Location Map:
Milwaukee, Wisconsin

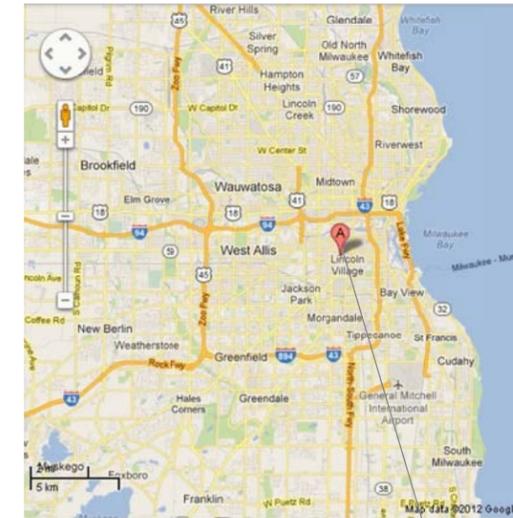

SOUTH SIDE HEALTH CENTER



SOUTH SIDE HEALTH CENTER

Sheet Index:

T1	TITLE SHEET, LOCATION MAP, SHEET INDEX
A1	BUILDING ELEVATIONS, GENERAL PROJECT NOTES
A2	BUILDING ELEVATIONS, GENERAL PROJECT NOTES
A3	WINDOW ELEVATIONS
A4	WINDOW DETAILS



APPROVED	SUPERVISOR IN CHARGE	DIRECTOR, FACILITIES DEVELOPMENT AND MANAGEMENT	COMMISSIONER OF PUBLIC WORKS
----------	----------------------	---	------------------------------

SOUTH SIDE HEALTH CENTER
1639 S. 23rd Street
Milwaukee, WI 53204
Window Removal and Replacement Work
Title Sheet, Location Maps, Sheet Index

REVISIONS	
DESIGNED BY M. K.	
DRAWN BY A. A.	
CHECKED BY M. K.	
DATE 02-28-2013	SCALE N.T.S.
JOB NUMBER RM445135402	
SHEET NUMBER T1	
OF 1/5	

GENERAL NOTES



1. EVERY EFFORT HAS BEEN MADE TO INDICATE BOTH INTERIOR & EXTERIOR CONDITIONS. IT IS THE CONTRACTOR'S RESPONSIBILITY TO FIELD VERIFY ALL EXISTING CONDITIONS
2. CONTRACTOR TO VERIFY ALL EXISTING ROUGH OPENINGS
3. ALL EXTERIOR WINDOW PERIMETER SEALANT JOINTS TO INCLUDE CONTINUOUS PRIMER, FOAM ROD & SEALANT - TOOL IN PLACE
4. ALL INTERIOR PERIMETER SEALANT JOINTS TO INCLUDE CONTINUOUS PRIMER, FOAM ROD & CAULK TOOL IN PLACE
5. ALL WINDOW FRAMES, CAVITIES IN WALLS & BETWEEN MULLIONS TO BE PACKED FULL WITH BATT INSULATION
6. ALL SEALANT JOINT SURFACES TO BE PRIMED PRIOR TO FOAM ROD/BOND BREAKER & SEALANT APPLICATION
7. CONTRACTOR TO VERIFY THE REQUIRED SIZES OF WOOD BLOCKING
8. ALL HORIZONTAL - DIAGONAL SEALANT JOINTS AT STONE, CONCRETE & BRICK WINDOW SILL JUNCTIONS WITH VERTICAL WALLS TO BE RESTORED
9. ALL WORK TO BE COORDINATED WITH HEALTH DEPARTMENT TO AVOID INTERFERING WITH HEALTH DEPARTMENT OPERATIONS.

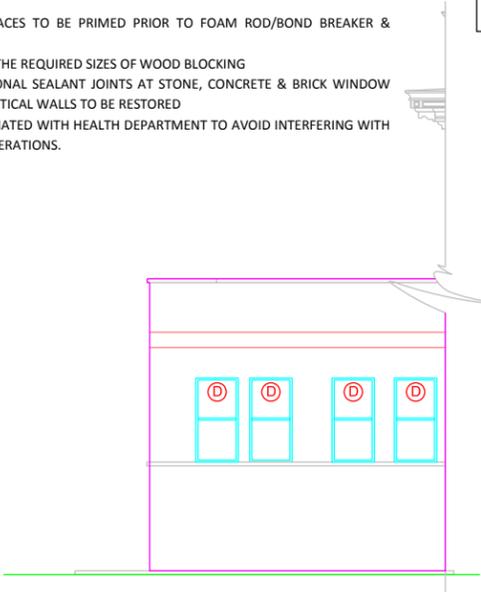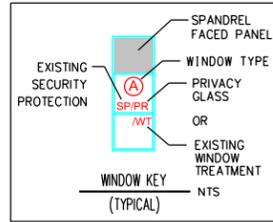

2 NORTH ELEVATION- Partial S
A1 SCALE: 1/8" = 1'-0"



3 NORTH ELEVATION
A1 SCALE: 1/8" = 1'-0"

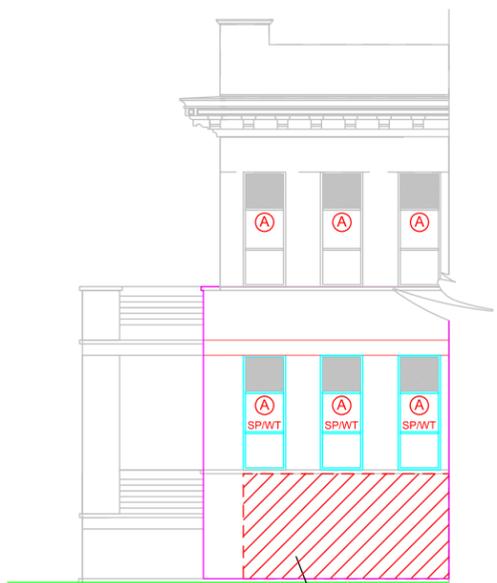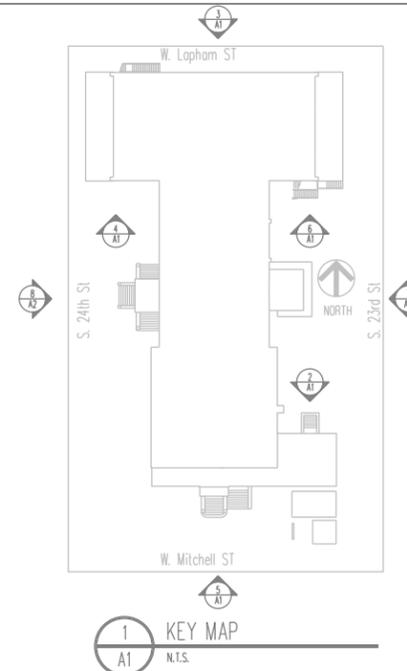

4 SOUTH ELEVATION
A1 SCALE: 1/8" = 1'-0"

FENCED CELL ANTENNA EQUIP. AREA CONTRACTOR TO COORDINATE WORK AROUND EQUIP. WITH MINIMAL CLEARANCES.



5 SOUTH ELEVATION
A1 SCALE: 1/8" = 1'-0"

NO WORK IN THIS AREA
NOTE: STEPS DOWN TO BASEMENT ENTRANCE CONTRACTOR TO COORDINATE WORK WITH MINIMAL CLEARANCES.
EMERGENCY GENERATOR CONTRACTOR TO COORDINATE WORK AROUND EQUIP. WITH MINIMAL CLEARANCES.
CELLULAR EQUIP. ROOMS CONTRACTOR TO COORDINATE WORK AROUND EQUIP. WITH MINIMAL CLEARANCES.



6 SOUTH ELEVATION - Partial N
A1 SCALE: 1/8" = 1'-0"

REVISIONS

DESIGNED BY	M. K.
DRAWN BY	A. A.
CHECKED BY	M. K.
DATE	02-28-2013
SCALE	1/8" : 1'-0"
JOB NUMBER	RM445135402
SHEET NUMBER	A1
OF	2/5




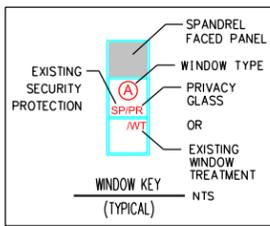


PHOTO FOR AREA BETWEEN CELLULAR ROOM AND BUILDING


CELLULAR EQIP. ROOMS CONTRACTOR TO COORDINATE WORK AROUND EQIP. WITH MINIMAL CLEARANCES.



7 EAST ELEVATION
SCALE: 1/8" = 1'-0"

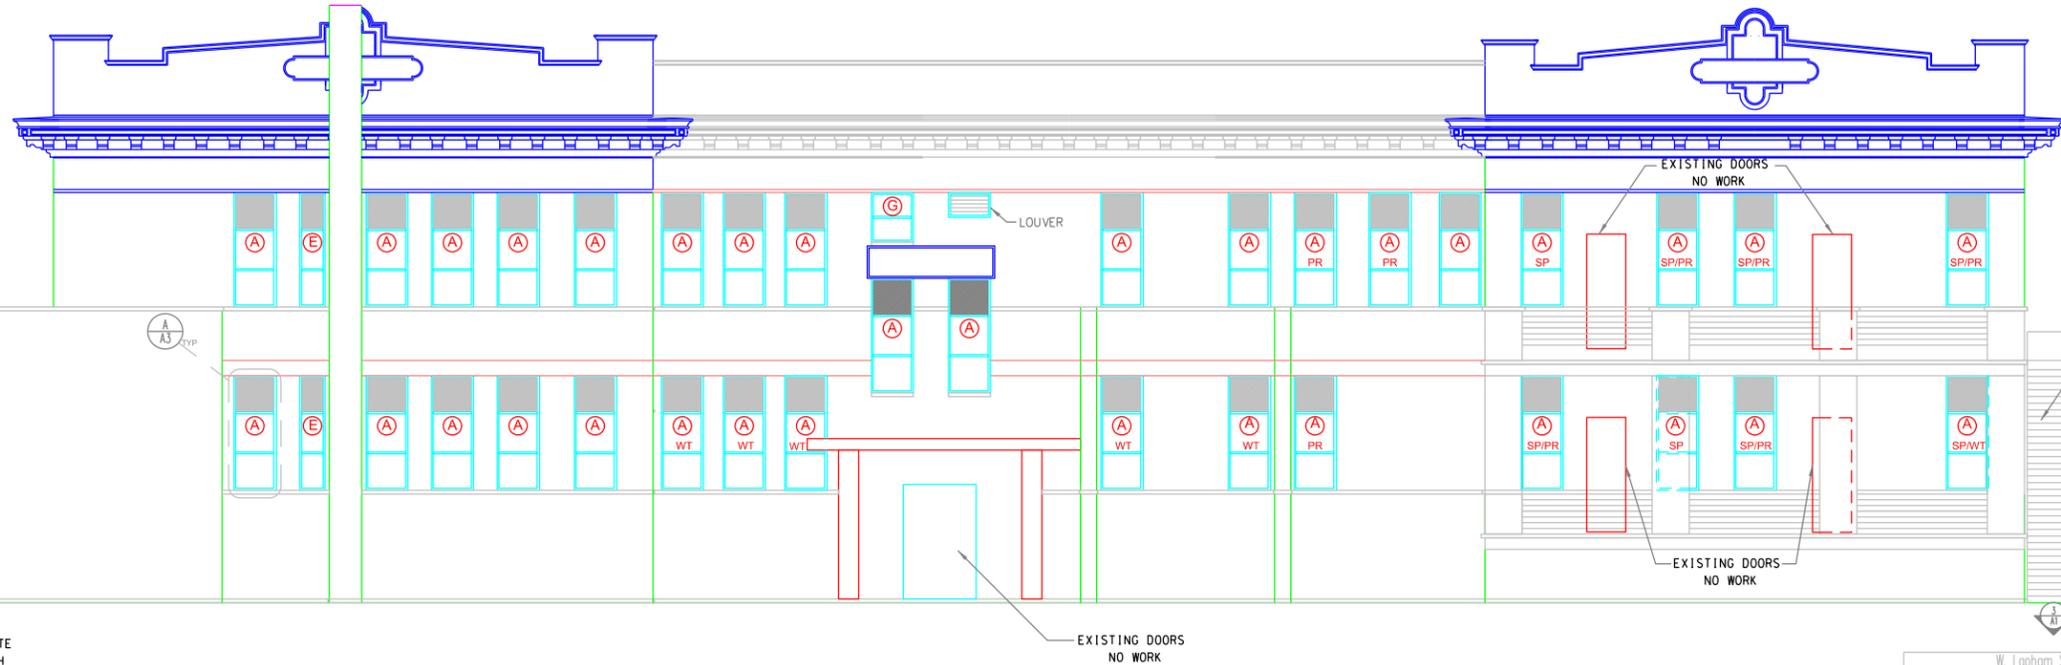

8 WEST ELEVATION
SCALE: 1/8" = 1'-0"

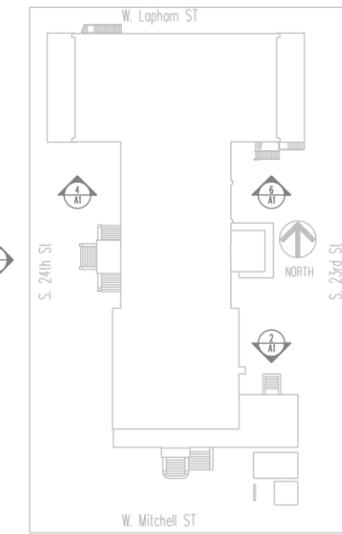

1 KEY MAP
NTS

CELLULAR EQIP. ROOMS BEYOND CONTRACTOR TO COORDINATE WORK AROUND EQIP. WITH MINIMAL CLEARANCES.











SOUTH SIDE HEALTH CENTER
 1639 S. 23rd Street
 Milwaukee, WI 53204
 Window Removal and Replacement Work
 Title Sheet, Location Maps, Sheet Index

REVISIONS	
DESIGNED BY	M. K.
DRAWN BY	A. A.
CHECKED BY	M. K.
DATE	SCALE
02-28-2013	1/8" : 1'-0"
JOB NUMBER	
RM445135402	
SHEET NUMBER	
A2	
OF	3/5





Windows Opening Table

* Note: Window opening dimensions measured from inside. Contractor to verify all existing rough opening dimensions.

#	Type	Width	Height	Quantity	Location	Manufacturing	Model	Color	Notes
1	A	43"	118"	113	Vary		Hopper		
2	B	37"	87"	2	1st Floor South Elevation		Single Hung		
3	C	101"	87"	4	1st Floor Kitchen Area-S		Single Hung		W/ Vertical Mullion
4	D	44"	86"	4	1st Floor Kitchen Area-N		Single Hung		
5	E	27"	118"	2	1st & 2nd Floor East Elevation		Hopper		
6	F	91"	118"	1	2nd Floor South Elevation		Hopper		W/ Vertical Mullion
7	G	43"	49"	1	Roof / Stair East Elevation		Single Hung		
8	H	50"	60"	2	Basement West Elevation		Single Hung		
				129					

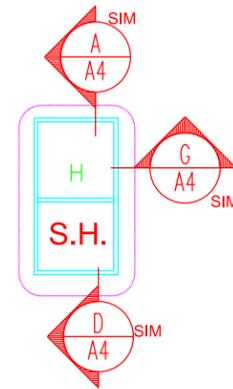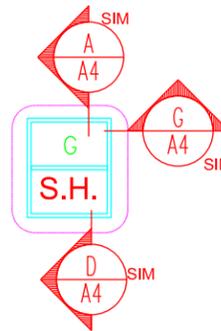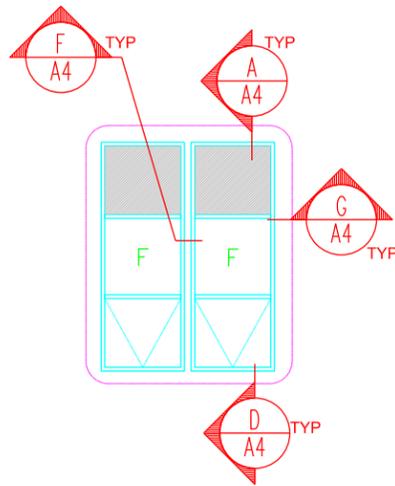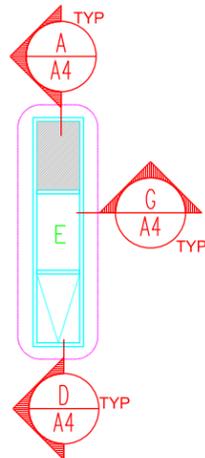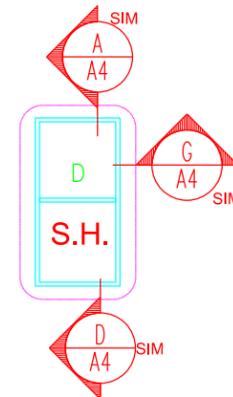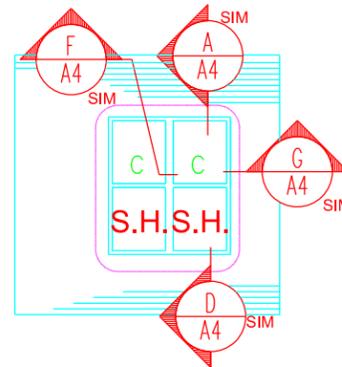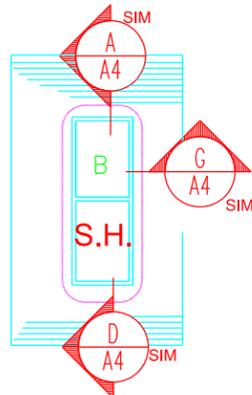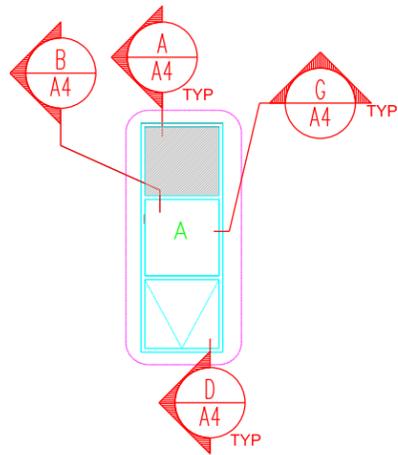

DESIGNED BY M. K.	
DRAWN BY A. A.	
CHECKED BY M. K.	
DATE 02-28-2013	SCALE 1/8" = 1'-0"
JOB NUMBER RM445135402	
SHEET NUMBER A3	
OF 4/5	

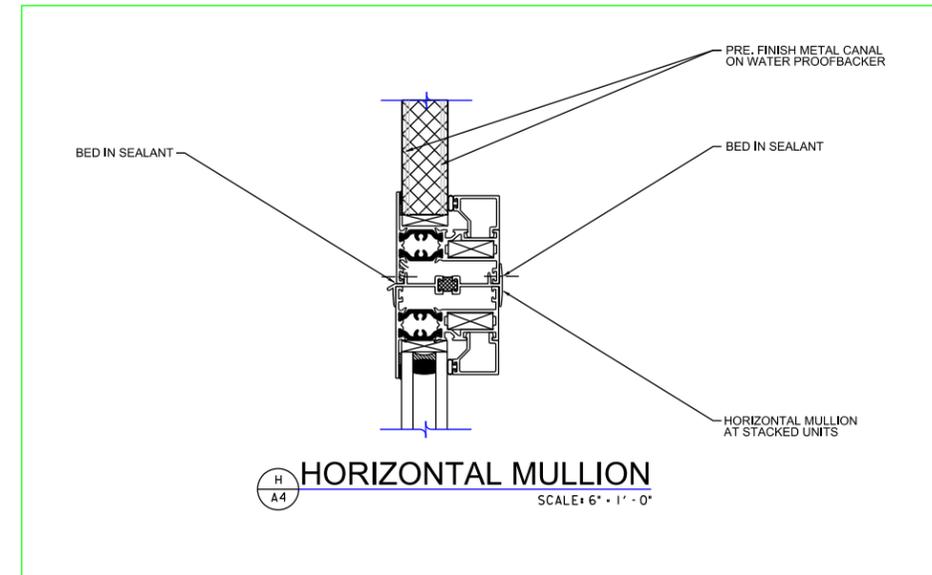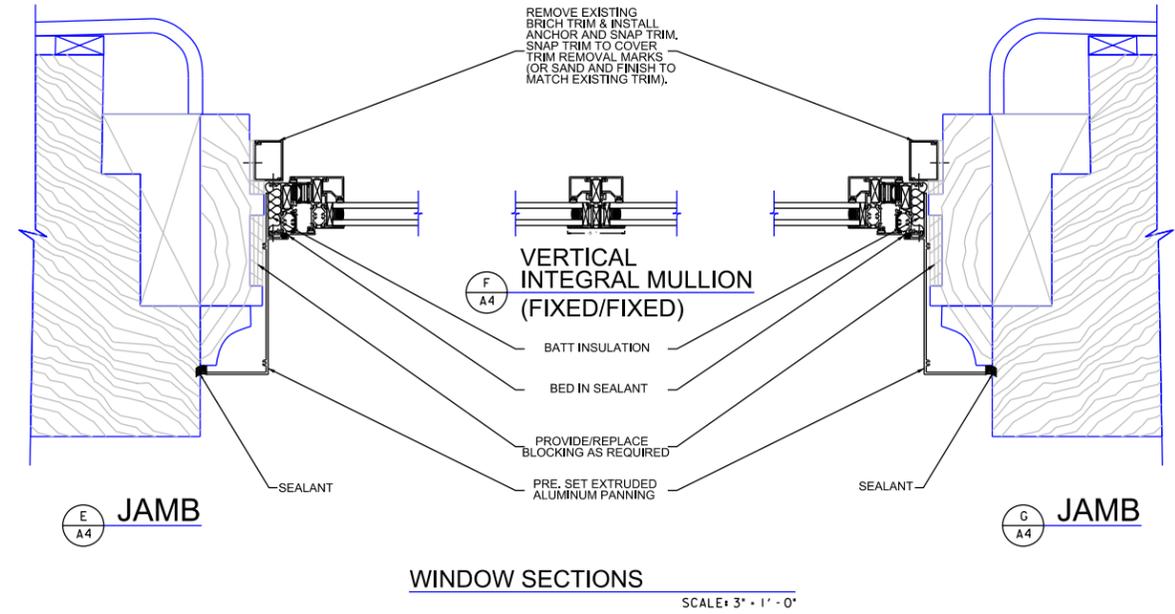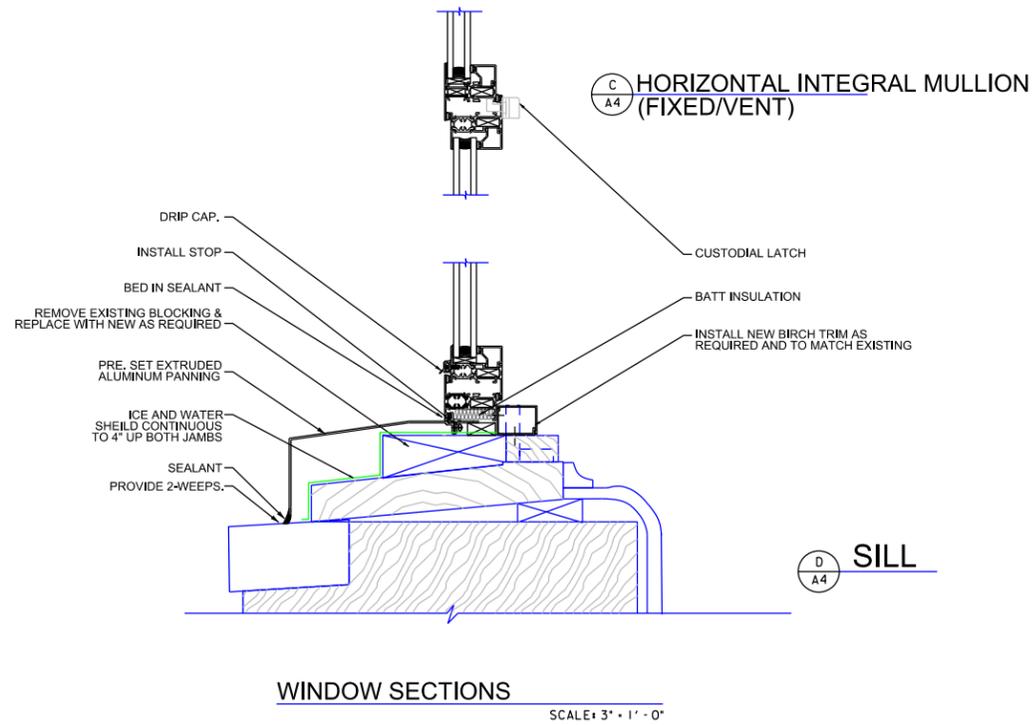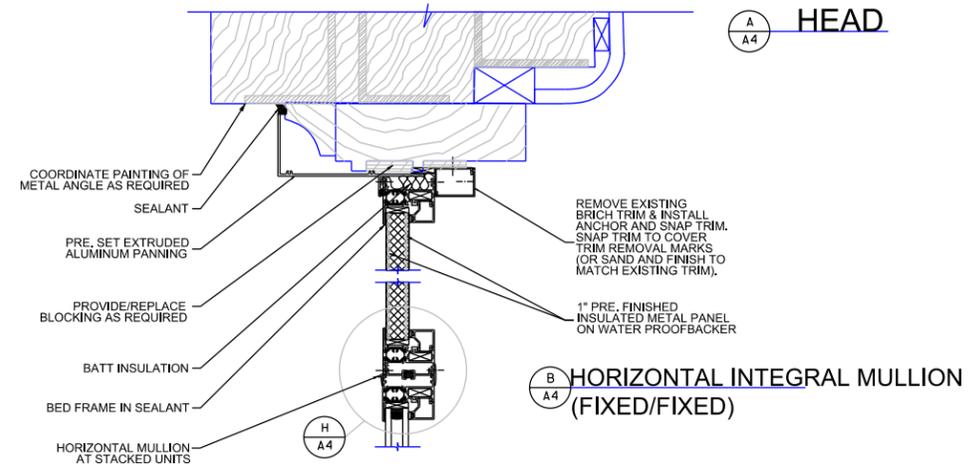

REVISIONS

DESIGNED BY
M. K.

DRAWN BY
A. A.

CHECKED BY
M. K.

DATE
02-28-2013

JOB NUMBER
RM445135402

SHEET NUMBER
A4

OF
5/5