
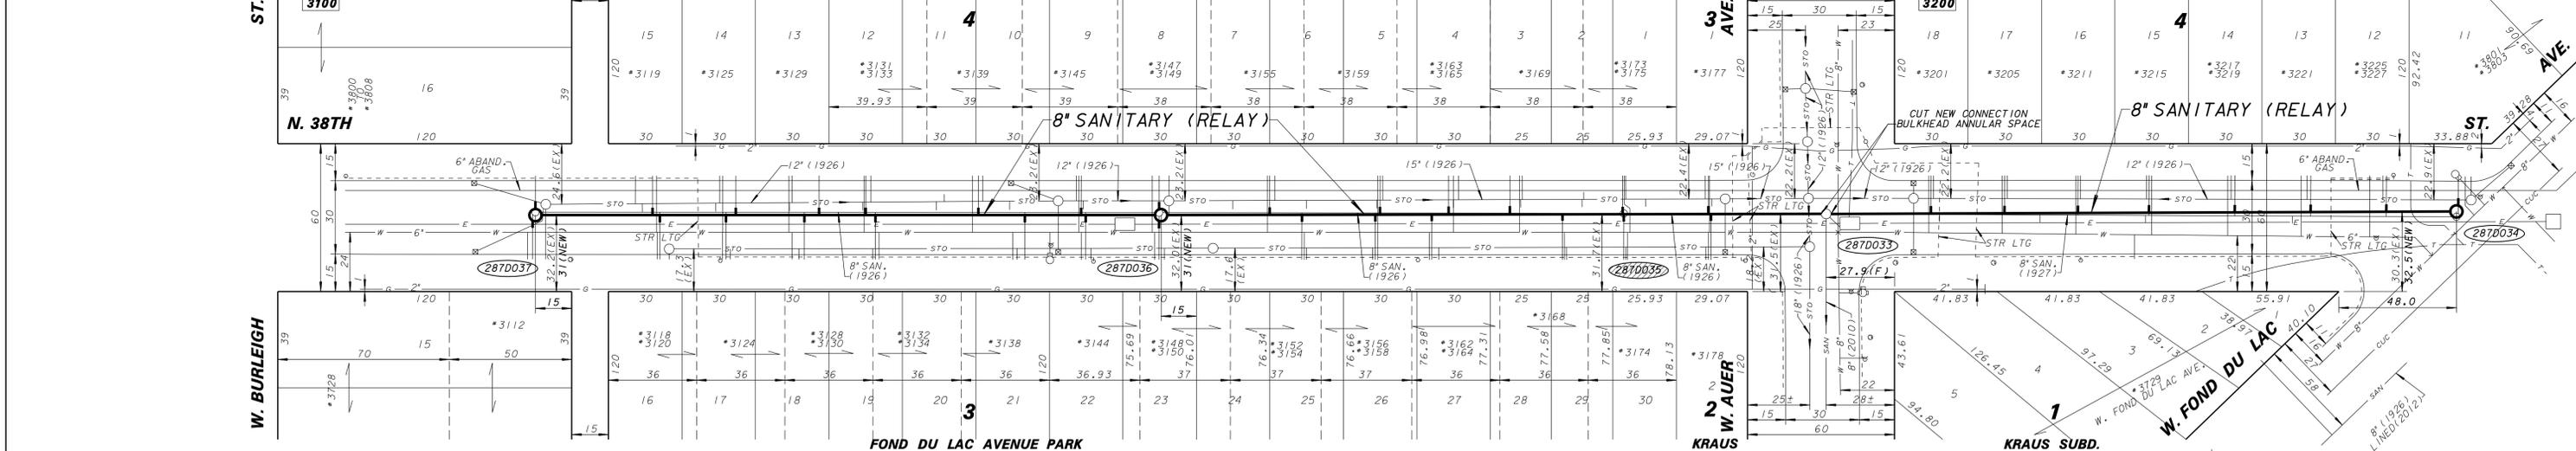


A
 8" SANITARY CLASS "C" BEDDING
 PVC

SPECIAL PROVISIONS FOR PLAN FILE NUMBER 234-97 ONLY.

- STANDARD SPECIAL PROVISIONS, PLAN FILE NUMBER 52-4-51, DATED MAY 1, 2013 (OR LATEST REVISION THERE OF), ARE PART OF THIS CONTRACT.
- THIS PROJECT HAS BEEN SUBMITTED TO THE MILWAUKEE METROPOLITAN SEWERAGE DISTRICT (MMSD) AND THE DEPARTMENT OF NATURAL RESOURCES (DNR) FOR APPROVALS. NO WORK SHALL BE PERFORMED ON THIS CONTRACT UNTIL MMSD AND DNR APPROVALS HAVE BEEN OBTAINED. APPROVALS ARE CURRENTLY ANTICIPATED TO BE OBTAINED BY FEBRUARY 14, 2014; HOWEVER THERE IS NO GUARANTEE OF SAME. THE CONSTRUCTION ENGINEER SHALL CONTACT MR. PATRICK COE (MMSD) AT (414) 225-2219 TO CONFIRM THAT THE APPROVALS HAVE BEEN GRANTED.
- THIS PROJECT SHALL BE COMPLETED BY SEPTEMBER 26, 2014. ALL WORK SHALL BE CONTINUOUS AND THE TOTAL NUMBER OF ALLOWABLE WORKDAYS SHALL BE 25 DAYS. A PROJECT WORKING DAY IS DEFINED AS ANY DAY THE CONTRACTOR IS ABLE TO WORK A MINIMUM OF FOUR HOURS TOWARDS COMPLETION OF THE PROJECT.
- WITHIN TEN (10) BUSINESS DAYS OF THE AWARD OF THIS CONTRACT, THE CONTRACTOR SHALL MAIL A NOTICE OF THE PROJECT TO THE CITY OF MILWAUKEE CONSTRUCTION SECTION AT 841 N. BROADWAY, ROOM 710, MILWAUKEE, WI 53202 FOR REVIEW AND APPROVAL WITHIN FIVE (5) BUSINESS DAYS OF APPROVAL. THE CONTRACTOR SHALL MAIL THE PROJECT NOTICE TO ALL AFFECTED AREA RESIDENTS AND BUSINESSES. IT SHALL BE THE SOLE RESPONSIBILITY OF THE CONTRACTOR TO ENSURE THAT ALL NOTICES ARE CONVEYED TO THE PUBLIC REGARDING THIS PROJECT. A SAMPLE NOTICE IS INCLUDED IN THE CONTRACT DOCUMENTS. CONTRACT WORK SHALL NOT START PRIOR TO COMPLETING THE NOTICE REQUIREMENT. ANY DELAY IN CONTRACT COMPLETION AS A RESULT OF NON-COMPLIANCE SHALL BE THE RESPONSIBILITY OF THE CONTRACTOR.
- THE CONTRACTOR SHALL POST CITY OF MILWAUKEE PROJECT IDENTIFICATION ("BLUE") SIGNS AS DIRECTED ON EACH PROJECT IN THIS CONTRACT. THE CITY WILL PROVIDE BLANK SIGNS FOR THE CONTRACTOR TO FILL IN CONTACT INFORMATION AND POST.
- ALL CONNECTIONS FOR BUILDING SEWERS OF RECORD HAVE BEEN SHOWN ON THE PLAN. ALL ACTIVE BUILDING SEWERS SHALL BE RECONNECTED TO THE NEW SEWER. THE CONTRACTOR SHALL FIELD VERIFY ALL ACTIVE LATERALS AND SHALL ONLY RECONNECT LATERALS WHICH ARE SHOWN TO BE ACTIVE.
- ALL BUILDING SEWERS CONNECTIONS INTO AN 8-INCH DIAMETER PVC MAINLINE SEWER SHALL BE MADE WITH A PROPER WYE OR A TEE FITTING. THE CONTRACTOR SHALL NOT BE ALLOWED TO CORE CONNECT ANY BUILDING SEWERS INTO A PVC MAINLINE SEWER OF THE 8-INCH DIAMETER SIZE.
- IN ADDITION TO THE ALLOWABLE 1-1/2 INCH GRADED AGGREGATE, AS PER TABLE 39 OF SECTION 8.43.7 OF THE STANDARD SPECIFICATION, THE CONTRACTOR IS ALSO ALLOWED TO USE 1-1/4 INCH GRADED AGGREGATE. THE 1-1/4 INCH GRADED AGGREGATE SHALL MEET THE WISCONSIN DEPARTMENT OF TRANSPORTATION (WISDOT) STANDARDS, AS PER SECTION 305 DENSE GRADED BASE, CONFORMING TO THE TABLE LISTED AS "PERCENT PASSING BY WEIGHT" IN WISDOT STANDARD SPECIFICATION, SUBSECTION 305.2.2.1 GENERAL.
- THE CONTRACTOR SHALL PROTECT AND SUPPORT ALL THE EXISTING UTILITIES WHILE RELAYING THE 8-INCH DIAMETER SEWERS. ALL UTILITIES SHALL BE SUPPORTED. THE COST OF SUPPORTING, RAT HOLING, OR TUNNELING UNDER THE EXISTING UTILITIES NECESSARY FOR THE PROPOSED SEWER RELAY SHALL BE INCLUDED IN THE UNIT PRICE BID FOR THE 8-INCH DIAMETER SANITARY SEWER RELAY, CLASS "C" BEDDING.

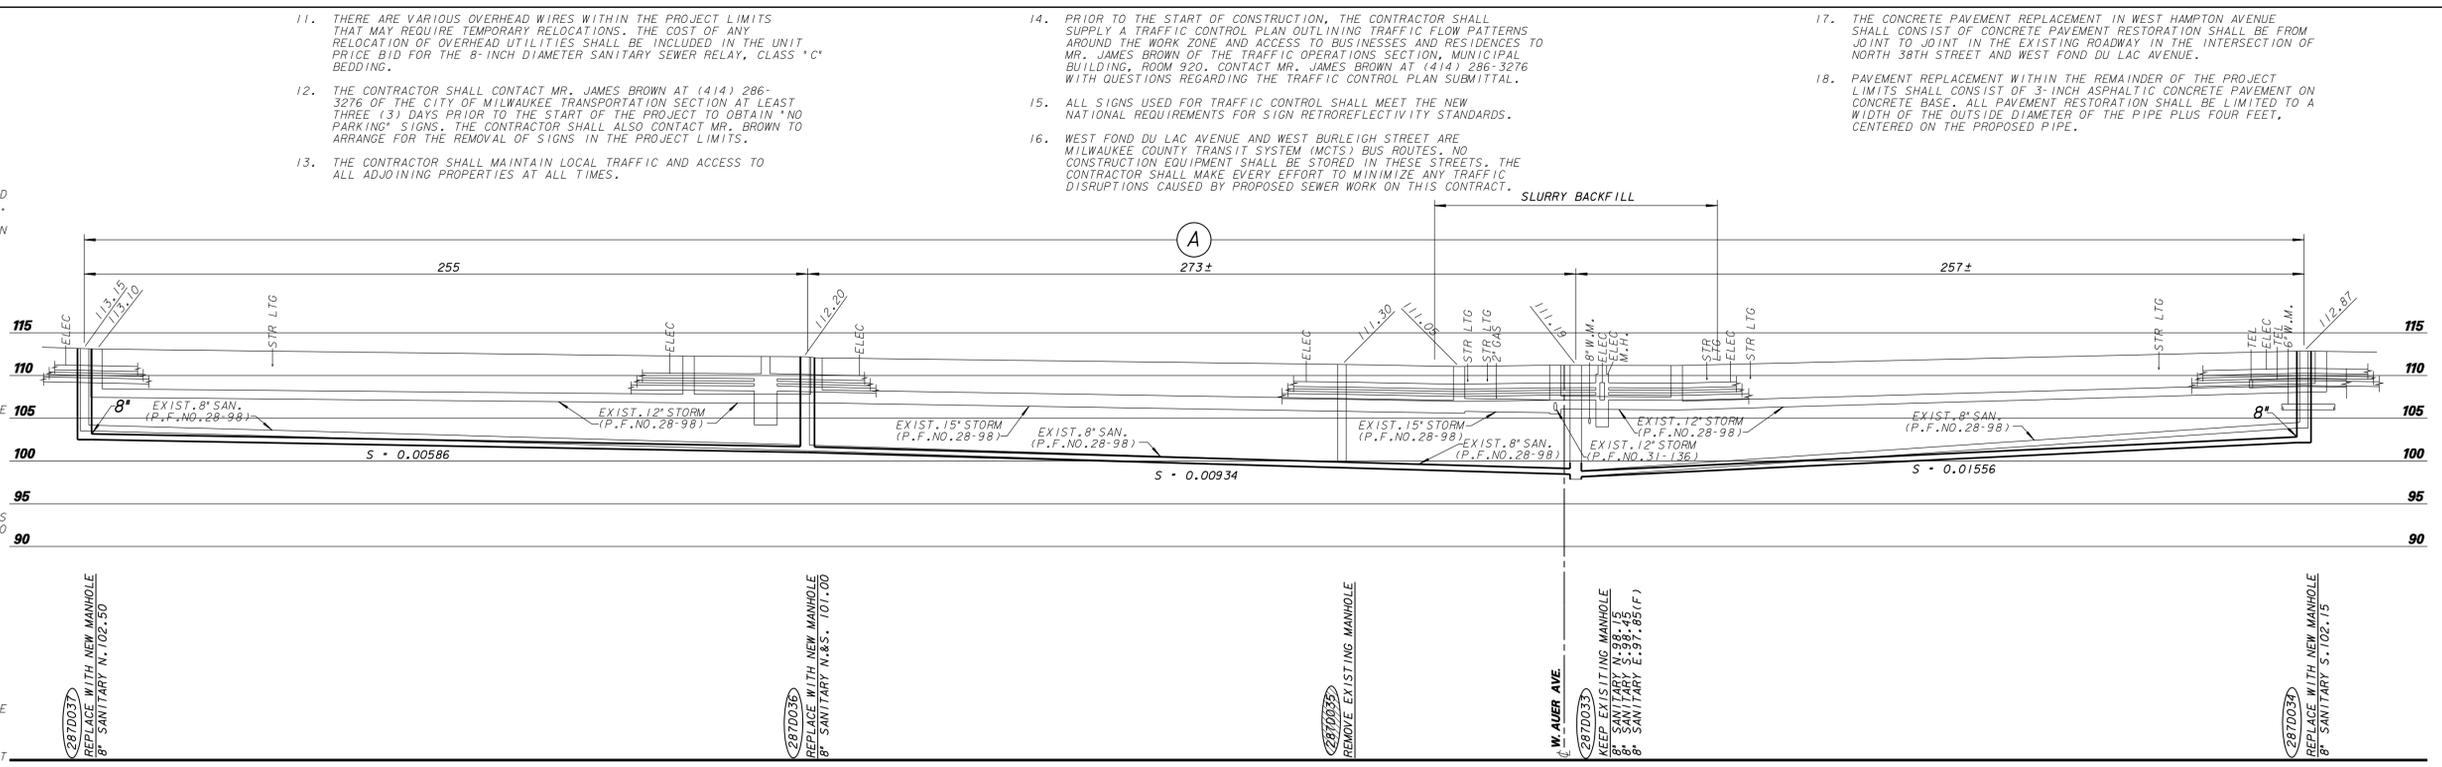

- THE CITY OF MILWAUKEE HAS STREET LIGHTING FACILITIES AND PIPE CABLE CROSSINGS AT VARIOUS LOCATIONS THROUGHOUT THE PROJECT. DURING OPEN CUT TRENCHING, THE CONTRACTOR SHALL SUPPORT THESE CROSSINGS. ANY ALTERATIONS NEEDED TO THE CITY OF MILWAUKEE STREET LIGHTING FACILITIES MUST BE APPROVED BY THE STREET LIGHTING DEPARTMENT. THE CONTRACTOR SHALL PAY A SERVICE FEE OF APPROXIMATELY \$2,200 TO \$4,500 FOR EACH STREET LIGHTING POLE WHERE ALTERATIONS ARE NEEDED; HOWEVER, IF ANY ADDITIONAL WORK IS REQUIRED FOR THE ALTERATION, THE CONTRACTOR SHALL BE RESPONSIBLE FOR THE COST.

THE SUCCESSFUL CONTRACTOR MUST PAY THE NECESSARY SERVICE FEE PRIOR TO THE START OF CONSTRUCTION. THE CONTRACTOR SHALL PROVIDE PROOF OF THE PAYMENT TO THE CONSTRUCTION ENGINEER PRIOR TO STARTING ANY REQUIRED STREET LIGHTING AND TRAFFIC SIGNAL ALTERATIONS WORK. THE CONTRACTOR SHALL CONTACT MR. ENG-KIE LEE AT (414) 286-2174 FOR ALL NECESSARY STREET LIGHTING ALTERATIONS. THE CONTRACTOR SHALL CONTACT MR. JOSEPH BONDOWSKI AT (414) 286-5162 FOR ALL NECESSARY TRAFFIC SIGNAL ALTERATIONS.

ANY DAMAGE TO THE CITY-OWNED STREET LIGHTING FACILITIES DUE TO THE CONTRACTOR'S NEGLIGENCE SHALL BE REPAIRED BY THE CITY'S STREET LIGHTING DEPARTMENT AT THE CONTRACTOR'S EXPENSE. ANY DAMAGES SHALL BE REPORTED TO THE STREET LIGHTING SHOP AT (414) 286-3481.

SURVEY BOOK NO. 799, PP. 55-61
 BM# HYDRANT ON SW. CORNER OF N. 38TH ST. AND W. FOND DU LAC AVE.
 HYDRANT ON NE. CORNER OF N. 38TH ST. AND W. AVER AVE.
 WEST SIDE OF *3112 N. 38TH ST. @ NORTH END OF N.B.W.S.

LINE CODE LEGEND			
GAS	G	SANITARY SEWER	SAN
ELECTRIC	E	COMBINED SEWER	STO
TELEPHONE	T	SEWER/DISTRICT SEWER	MMSD
CABLE TELEVISION	TV	WATER MAIN	W
FIBER OPTICS	FO	SEWER/WATER 24" & OVER	OC
CITY UNDERGROUND CONDUIT	CUC		
STREET LIGHTING	SL	STRUCTURE/BUILDING	STR
PAVING LIMITS	PL	FENCE	F
HYDRANT	H	TRAFFIC SIGNAL	TS
ALUMINUM POLE	AP	CONCRETE POLE	CP
WOOD POLE	WP		

BE ADVISED THAT THIS INFORMATION HEREBY GIVEN TO YOU IS BASED UPON THE BEST AVAILABLE RECORDS. THE EXACT LOCATION IS UNKNOWN FOR ALL UTILITIES SHOWN WITHOUT DIMENSIONS, HOWEVER WE CANNOT GUARANTEE THE CORRECTNESS OR ACCURACY OF THE SAME.

- THE CONTRACTOR SHALL PROVIDE THE CITY WITH TWO (2) COPIES OF A POST-INSTALLATION VIDEO EXAMINATION AND REPORT OF THE SEWER. THESE VIDEO EXAMS WILL BECOME THE PROPERTY OF THE CITY OF MILWAUKEE. THE COST OF THIS WORK SHALL BE INCLUDED IN THE UNIT PRICE BID FOR THE SEWER EXAMS BY CCTV, POST-CONSTRUCTION.
- SPECIAL CARE IS NECESSARY WHEN RELAYING THE PROPOSED 8-INCH DIAMETER SANITARY SEWER NEAR MANHOLE NOS. 287D036 AND 287D033. THE CONTRACTOR SHALL USE EXTREME CAUTION AND TAKE THE NECESSARY PRECAUTIONS, INCLUDING RAT HOLING, TUNNELING, OR TIGHT SHEETING AND BRACING TO AVOID DAMAGING THE ELECTRIC VAULTS CLOSE BY. THE COST OF THIS WORK SHALL BE INCLUDED IN THE UNIT BID PRICE FOR THE 8-INCH DIAMETER SANITARY SEWER, CLASS "C" BEDDING.
- SPECIAL CARE MUST BE TAKEN TO PROTECT AND SUPPORT THE WE ENERGIES ELECTRIC CONDUIT AND MANHOLES IN NORTH 38TH STREET WHILE RELAYING THE 8-INCH DIAMETER SANITARY SEWER. THE CONTRACTOR SHALL CONTACT MR. CURT DAWKINS AT (414) 940-4521 AND MR. LEONARD WILSON AT (414) 944-5690 AT LEAST FIVE (5) WORKING DAYS PRIOR TO THE START OF CONSTRUCTION. A WE ENERGIES INSPECTOR WILL BE PROVIDED TO THE CONTRACTOR TO PROVIDE THE PROPER PROCEDURES TO PROTECT AND SUPPORT THE ELECTRIC CONDUIT AND MANHOLE. THE CONTRACTOR SHALL COORDINATE SEWER CONSTRUCTION WORK WITH WE ENERGIES DURING CONSTRUCTION. IF DURING CONSTRUCTION THE ELECTRIC CONDUIT OR MANHOLE IS DAMAGED, THE CONTRACTOR SHALL CONTACT MR. DAWKINS AND/OR MR. WILSON IMMEDIATELY. ANY ALTERATION OR MODIFICATION OF THE WE ENERGIES FACILITIES REQUIRED DURING SEWER CONSTRUCTION WORK SHALL BE PERFORMED BY THE WE ENERGIES CREW AT THEIR EXPENSE.

ANY DAMAGE TO THE ELECTRIC CONDUIT OR MANHOLE DUE TO THE CONTRACTOR'S NEGLIGENCE SHALL BE REPAIRED BY THE CONTRACTOR'S EXPENSE. THE COST OF PROTECTION & SUPPORT AND COORDINATION WORK SHALL BE INCLUDED IN THE UNIT BID PRICE FOR THE 8-INCH DIAMETER SANITARY SEWER RELAY, CLASS "C" BEDDING.

CALL DIGGERS HOTLINE 1-800-242-8511
 TOLL FREE TO OBTAIN LOCATION OF UNDERGROUND BEFORE YOU DIG. WISCONSIN STATUTE 182.015 REQUIRES MIN. OF 3 WORK DAYS NOTICE BEFORE YOU EXCAVATE.

