


LEGEND




1

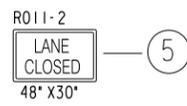


5



2

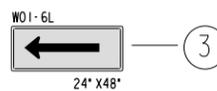

3

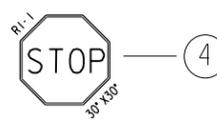

4

DRUMS W/LIGHTS 30' SPACING ● — (13)

TYPE III BARRICADES ++ — (14)

TYPE III BARRICADES W/ SIGN + — (14) + (X)

SIGNS BANDED TO UTILITY POLE ● — (13) + (X)

WORK AREA [Hatched Box]


DIRECTION OF TRAFFIC ⇄

TUBULAR MARKERS 25' SPACING ●


CONCRETE BARRICADES WITH STEADY BURN LIGHTS [Double Line]

NOTE: ALL SIGNING SHALL BE THE CONTRACTORS RESPONSIBILITY. ALL SIGNS SHALL BE BANDED TO EXISTING UTILITY POLES UNLESS OTHERWISE NOTED. CONTRACTOR RESPONSIBLE FOR COVERING ALL CONFLICTING PAVEMENT MARKINGS.


TRAFFIC CONTROL LAYOUT				SHEET 1 OF 2	
W. BECHER ST. BRIDGE WATER PROJECT					
INFRASTRUCTURE SERVICES DIVISION TRAFFIC & STREET LIGHTING DESIGN SECTION TRAFFIC OPERATIONS D.P.W. CITY OF MILWAUKEE					
DATE	SCALE	DRAWN	DESIGN	CHECKED	APPROVED
10-28-14	80:1	D. BEKLE	J. BROWN	J. BROWN	
DATE	REVISIONS	SUPERSEDES		SUPERSEDED BY	
				DRWG. NO. :	

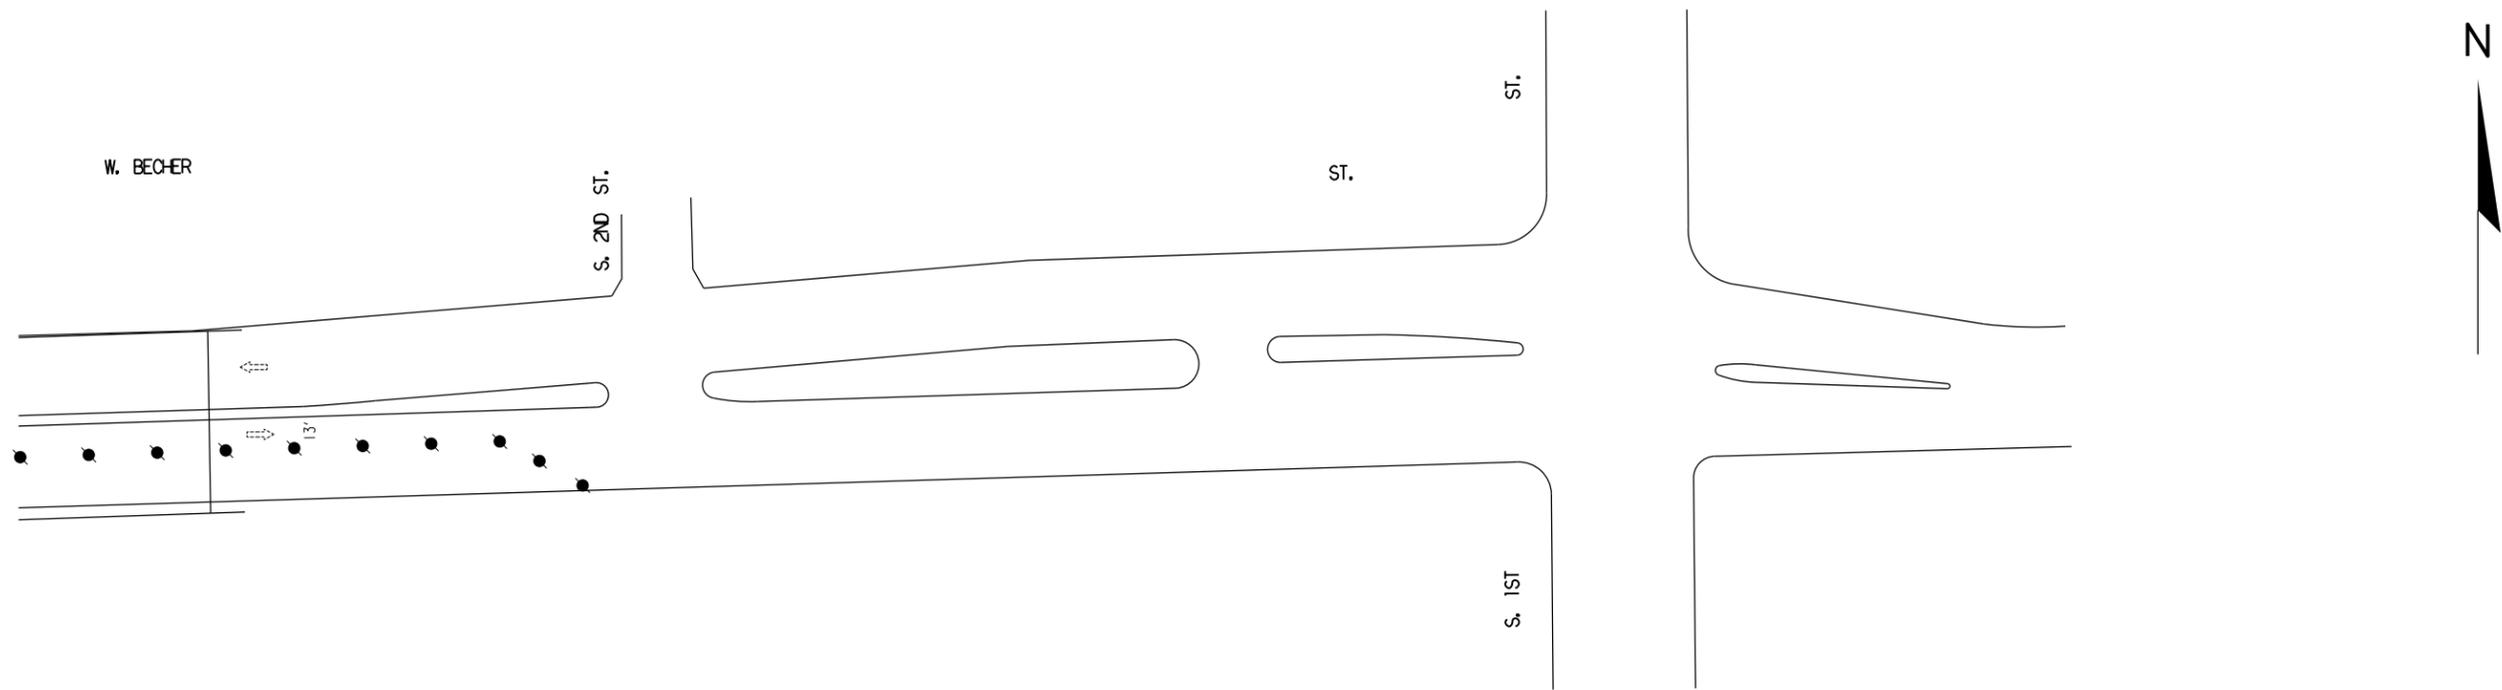

LEGEND

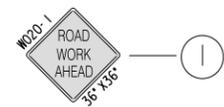


①

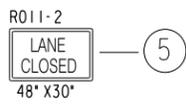

⑤



②

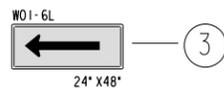

③



④

DRUMS W/LIGHTS 30' SPACING ● — ⑬

TYPE III BARRICADES ++ — ⑭

TYPE III BARRICADES W/ SIGN ≡ — ⑭ + (X)

SIGNS BANDED TO UTILITY POLE ● | — ⑬ + (X)

WORK AREA ▨

DIRECTION OF TRAFFIC ⇄

TUBULAR MARKERS 25' SPACING ●

CONCRETE BARRICADES WITH STEADY BURN LIGHTS ≡

NOTE: ALL SIGNING SHALL BE THE CONTRACTORS RESPONSIBILITY. ALL SIGNS SHALL BE BANDED TO EXISTING UTILITY POLES UNLESS OTHERWISE NOTED. CONTRACTOR RESPONSIBLE FOR COVERING ALL CONFLICTING PAVEMENT MARKINGS.

TRAFFIC CONTROL LAYOUT				SHEET 2 OF 2	
W. BECHER ST. BRIDGE WATER PROJECT					
INFRASTRUCTURE SERVICES DIVISION TRAFFIC & STREET LIGHTING DESIGN SECTION TRAFFIC OPERATIONS D.P.W. CITY OF MILWAUKEE					
DATE 10-28-14	SCALE 80+1	DRAWN D. BEKELE	DESIGN J. BROWN	CHECKED J. BROWN	APPROVED
DATE	REVISIONS	SUPERSEDES		DRWG. NO. :	
		SUPERSEDED BY			