



1353

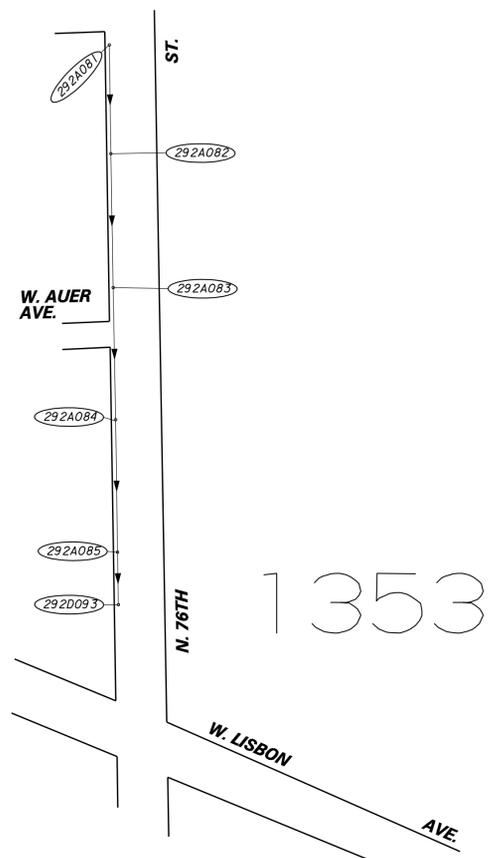

FOR SPECIAL PROVISIONS SEE PLAN FILE NO. 198-5-66
 SHEET NO. 1 OF 32 IS PLAN FILE NO. 232-13
 SHEET NO. 2 OF 32 IS PLAN FILE NO. 232-14
 SHEET NO. 3 OF 32 IS PLAN FILE NO. 232-15
 SHEET NO. 4 OF 32 IS PLAN FILE NO. 232-16
 SHEET NO. 5 OF 32 IS PLAN FILE NO. 232-17
 SHEET NO. 6 OF 32 IS PLAN FILE NO. 232-18
 SHEET NO. 7 OF 32 IS PLAN FILE NO. 232-19
 SHEET NO. 8 OF 32 IS PLAN FILE NO. 232-20
 SHEET NO. 9 OF 32 IS PLAN FILE NO. 232-21
 SHEET NO. 10 OF 32 IS PLAN FILE NO. 232-22
 SHEET NO. 11 OF 32 IS PLAN FILE NO. 232-23
 SHEET NO. 12 OF 32 IS PLAN FILE NO. 232-24
 SHEET NO. 13 OF 32 IS PLAN FILE NO. 232-25
 SHEET NO. 14 OF 32 IS PLAN FILE NO. 232-26
 SHEET NO. 15 OF 32 IS PLAN FILE NO. 232-27
 SHEET NO. 16 OF 32 IS PLAN FILE NO. 232-28
 SHEET NO. 17 OF 32 IS PLAN FILE NO. 232-29
 SHEET NO. 18 OF 32 IS PLAN FILE NO. 232-30
 SHEET NO. 19 OF 32 IS PLAN FILE NO. 232-31
 SHEET NO. 20 OF 32 IS PLAN FILE NO. 232-32
 SHEET NO. 21 OF 32 IS PLAN FILE NO. 232-33
 SHEET NO. 22 OF 32 IS PLAN FILE NO. 232-34
 SHEET NO. 23 OF 32 IS PLAN FILE NO. 232-35
 SHEET NO. 24 OF 32 IS PLAN FILE NO. 232-36
 SHEET NO. 25 OF 32 IS PLAN FILE NO. 232-37
 SHEET NO. 26 OF 32 IS PLAN FILE NO. 232-38
 SHEET NO. 27 OF 32 IS PLAN FILE NO. 232-39
 SHEET NO. 28 OF 32 IS PLAN FILE NO. 232-40
 SHEET NO. 29 OF 32 IS PLAN FILE NO. 232-41
 SHEET NO. 30 OF 32 IS PLAN FILE NO. 232-42
 SHEET NO. 31 OF 32 IS PLAN FILE NO. 232-43
 SHEET NO. 32 OF 32 IS PLAN FILE NO. 232-44

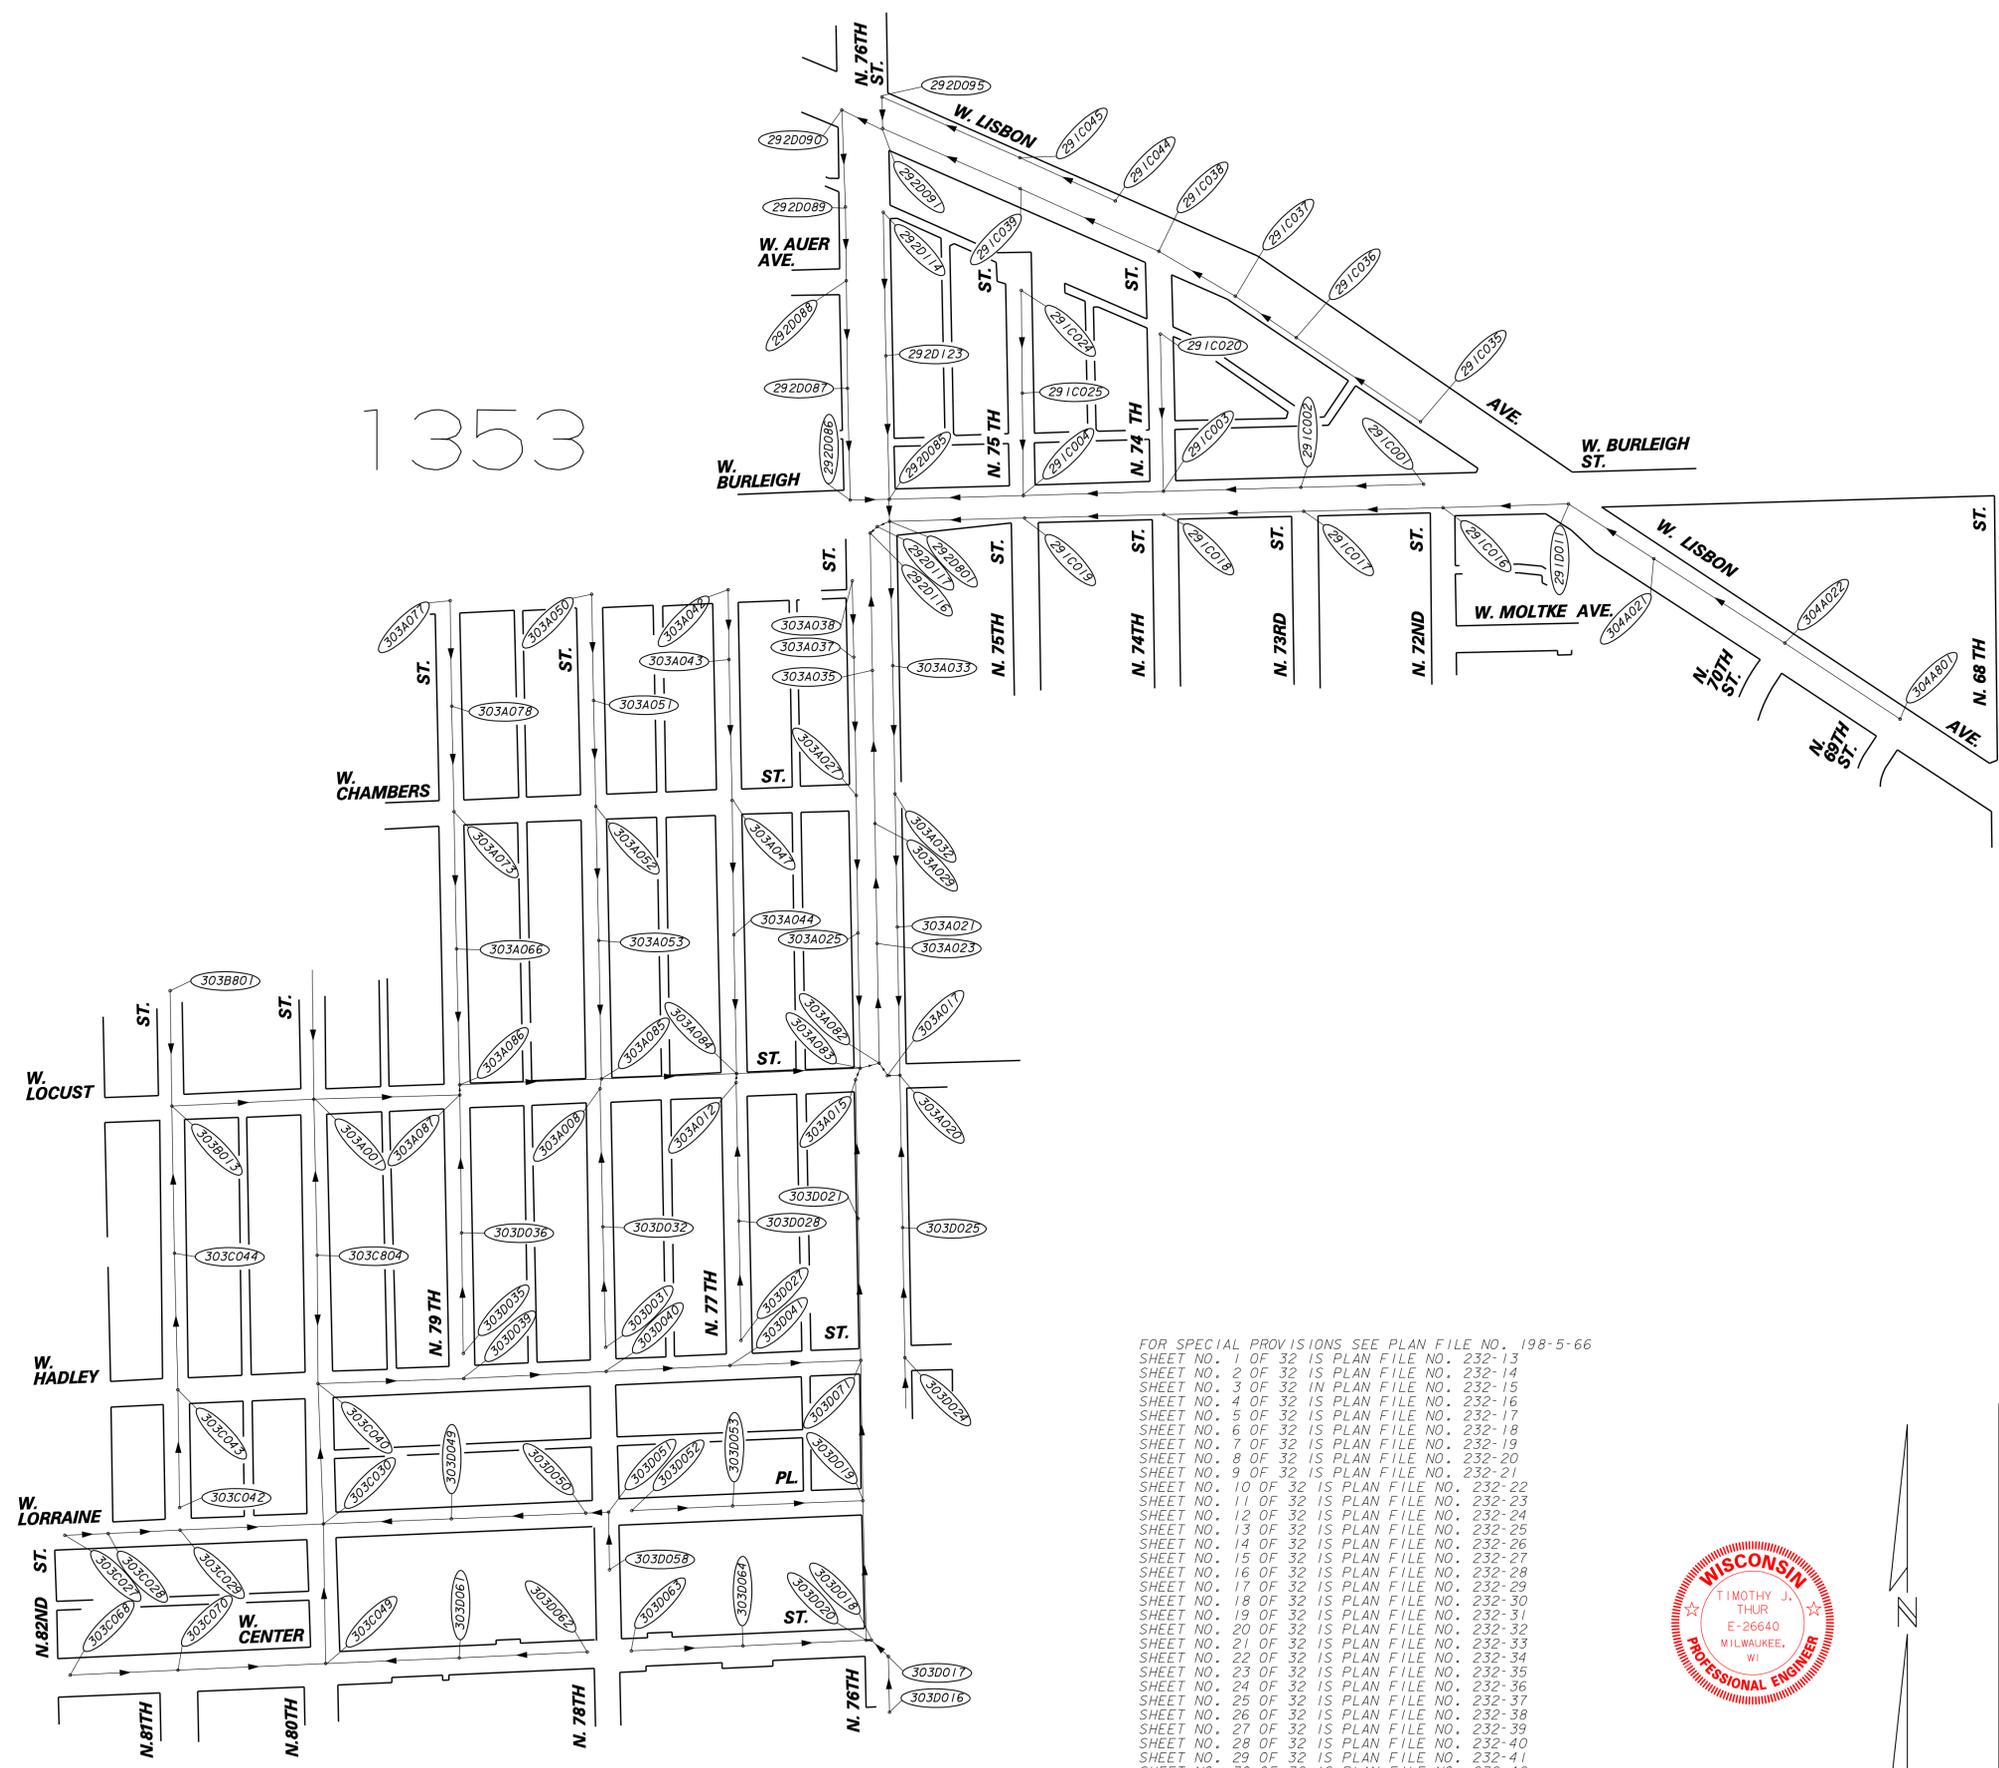

ESTIMATE OF QUANTITIES			ENVIRONMENTAL ENGINEERING SECTION INFRASTRUCTURE SERVICES DIVISION DEPARTMENT OF PUBLIC WORKS MILWAUKEE, WISCONSIN	
ITEM NO.	QUANTITY	DESCRIPTION	2013 SANITARY MANHOLE INSPECTION	
60005	117	MANHOLE INSPECTION	IN	
50001	LUMP SUM	BARRICADING	FROM	
			TO	
			AREA BOUNDED BY	
			N. 82ND STREET, N. 68TH STREET	
			W. LISBON AVENUE, W. CENTER STREET	
SCALE	NTS	APPROVED	DATE	
IN SEC. NO.	291,292 303,304	DESIGN ENGINEER		
PLAN DATE	11-30-12	S. BEKELE		
DESIGNED BY	S. BEKELE	12/18/2012		
DRAWN BY	N. OLEJNICZAK	ENGINEER IN CHARGE		
CHECKED BY	K. OBRIEN	12/18/2012		
SYSTEM NO.	1353	CITY ENGINEER & SPECIAL DEPUTY COMMISSIONER OF PUBLIC WORKS		
EASEMENT NO.		PROJECT NO. 1 C.C. FILE NO. 121095		
CONTRACT NO.		PROJ. ID. SM494130101 OFF. NOTICE NO. 13-006 DATE ADOPTED 1-18-13		
NO. BY	REVISION	DATE		
AS BUILT CONTRACT NO.			SHEET NO. 17 OF 32 PLAN FILE NO. 232-29	
DATE ENT'D.			ENT'D. BY	