


ORDER OF SHEETS	TITLE
SECTION NO. 1	TYPICAL SECTIONS AND DETAILS
SECTION NO. 2	ESTIMATE OF QUANTITIES
SECTION NO. 3	MISCELLANEOUS QUANTITIES
SECTION NO. 4	RIGHT OF WAY PLAT
SECTION NO. 5	PLAN AND PROFILE
SECTION NO. 6	STANDARD DETAIL DRAWINGS
SECTION NO. 7	SIGN PLATES
SECTION NO. 8	STRUCTURE PLANS
SECTION NO. 9	CROSS SECTIONS




STATE OF WISCONSIN
DEPARTMENT OF TRANSPORTATION
PLAN OF PROPOSED IMPROVEMENT
BEERLINE BICYCLE TRAIL EXTENSION
NORTH RICHARDS STREET TO CAPITOL DRIVE
CITY OF MILWAUKEE, MILWAUKEE COUNTY

STATE PROJECT NUMBER
2984-34-01

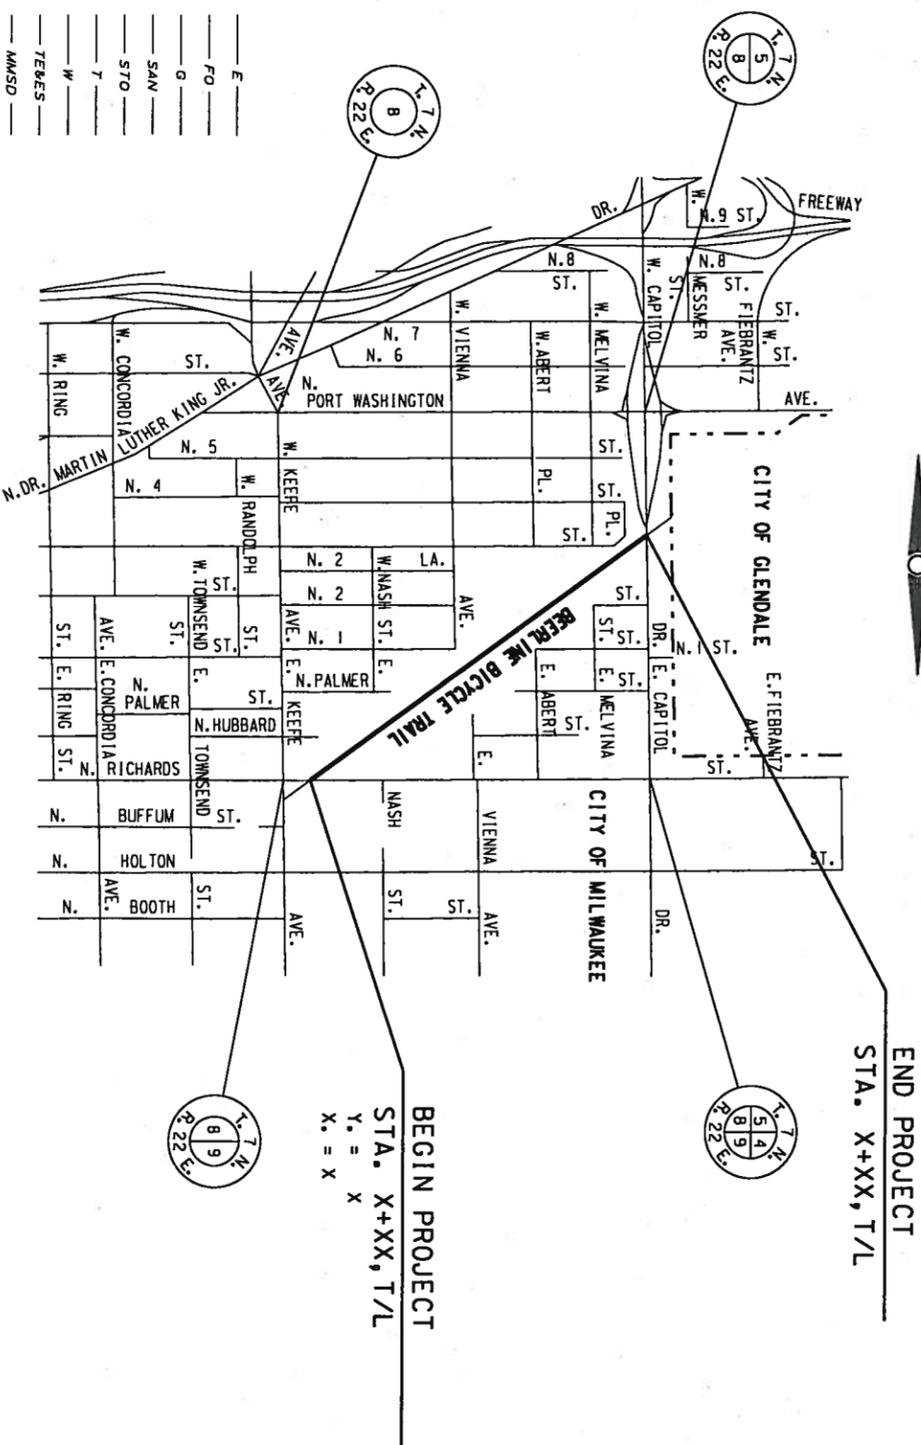

- CONVENTIONAL SYMBOLS**
- PLAN**
- COUNTY LINE
 - TOWNSHIP OR RANGE LINE
 - SECTION LINE
 - CORPORATE OR CITY LIMITS
 - PROPERTY LINE
 - STANDARD BENCH MARK
 - EXISTING RIGHT OF WAY LINE
 - PROPOSED SEWER LATERAL
 - REFERENCE LINE
 - CONCRETE WALK/DWY. REMOVAL
 - LIMITS OF CONCRETE PAVEMENT REMOVAL
 - COMBUSTIBLE FLUIDS
 - RAILROADS
 - FENCE
 - CATCH BASIN OR INLET
 - PROFILE
 - GRADE LINE
 - ORIGINAL GROUND
 - GRADE ELEVATION
- UTILITIES**
- ELECTRIC
 - FIBER OPTIC
 - GAS
 - SANITARY SEWER
 - STORM SEWER
 - TELEPHONE
 - WATER
 - TRAFFIC & ELECTRICAL SERVICES
 - MILWAUKEE METRO SEWERAGE DIST
 - CABLE TELEVISION
 - FIRE & POLICE CALL BOX
 - LIGHT POLE
 - POWER POLE
 - TELEPHONE OR TELEGRAPH POLE
 - TRAFFIC SIGNAL
 - TRAFFIC SIGNAL CONTROL BOX
 - HYDRANT
 - GAS OR WATER GATE VALVE
 - MANHOLES - SEWER
 - TREES - EXISTING

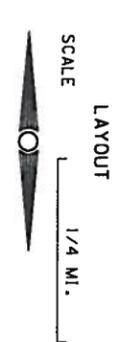

TOTAL NET LENGTH OF CENTERLINE = 0.565 MI. (URBAN)

THE COORDINATES ON THIS PLAN ARE BASED ON THE WISCONSIN STATE PLANE COORDINATE SYSTEM, MILWAUKEE COUNTY, NAD 27 SOUTH ZONE.
COMBINATION SCALE AND SEA LEVEL
REDUCTION FACTOR .99992542
ELEVATIONS SHOWN ON THIS PLAN ARE REFERENCED TO THE CITY OF MILWAUKEE DATUM.
TO CONVERT ELEVATIONS SHOWN ON THIS PLAN TO NATIONAL GEODESIC VERTICAL DATUM OF 1929, ADD 580.603 TO ELEVATIONS SHOWN ON THIS PLAN.

STATE PROJECT	FEDERAL PROJECT
2984-34-01	PROJECT CONTRACT
	1

<p style="text-align: center;">Accepted For City of Milwaukee</p> <p>(Date) _____ Commissioner of Public Works</p> <p style="text-align: center;">Original Plans Prepared By</p> <p>(Date) _____ City Engineer</p>	<p style="text-align: center;">STATE OF WISCONSIN DEPARTMENT OF TRANSPORTATION</p> <p>PREPARED BY</p> <p>Surveyor _____ City of Milwaukee</p> <p>Designer _____ City of Milwaukee</p> <p>Project Manager _____</p> <p>Region Examiner _____</p> <p>Region Supervisor _____</p> <p>C.O. Examiner _____</p> <p>APPROVED FOR THE DEPARTMENT</p> <p>DATE: _____ (Signature)</p>
---	---