



Department of Public Works  
Infrastructure Services Division

**Ghassan Korban**  
Commissioner of Public Works

**Preston D. Cole**  
Director of Operations

**Jeffrey S. Polenske**  
City Engineer

June 2, 2015

Subject: Official Notice No. 88-1-2015


Northwest Garage - Roofing removal, Replacement and Repair Work  
3025 West Ruby Avenue  
Milwaukee, WI 53209

For which bid will be received on  
Wednesday, June 3, 2015

Addendum No. 1

- A. In regard to our advertisement for the Northwest Garage, Roofing Removal, Replacement and Repair Work, 3025 West Ruby Avenue, Milwaukee, WI 53209 City of Milwaukee, Milwaukee County, Wisconsin this attached Addendum No. 1 is issued to modify the original documents and is hereby made part of the proposal.
- B. Each bidder shall read the entire addendum. Proposals shall include all items included in this Addendum No. 1.

Very truly yours,

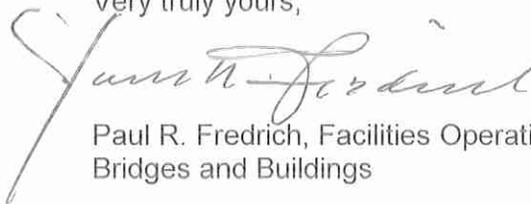

Paul R. Fredrich, Facilities Operations Manager  
Bridges and Buildings



**Official Notice No. 88-1-2015**

Northwest Garage – Roofing Removal, Replacement and Repair Work  
3025 West Ruby Avenue, Milwaukee, WI 53209  
City of Milwaukee, Milwaukee County, Wisconsin

Addendum No. 1

IMMEDIATELY UPON RECEIPT OF THE ADDENDUM, PLEASE SIGN THIS RECEIPT AND  
FAX BACK TO DPW-BRIDGES AND BUILDINGS SECTION AT (414) 286-5907 OR EMAIL  
([babette.kis@milwaukee.gov](mailto:babette.kis@milwaukee.gov))

Company Name

Name

Date

---



Addendum #1

ON THE PLANS:

ADD DETAIL 1/A1 TO CLARIFY roofing removal and replacement on monitor roofs- ROOF AREA 1 and ROOF AREA 2. New roof is included on Roof Area 1 and Roof Area 2.

MODIFY SHEET R-1 to ADD Detail 1/A1 section location callout to roof plan.

IN THE INVITATION TO BID:


CHANGE THE DUE DATE in Invitation to Bid as follows:

Sealed bids for the work, material, labor and services hereinafter described will be received at the Department of Public Works Contract Office, Room 506, Frank P. Zeidler Municipal Building, 841 N. Broadway, Milwaukee, WI 53202-3684, no later than WEDNESDAY, JUNE 10, 2015 at 10:30 a.m.



NOTES:

1. REMOVE EXISTING EPDM ROOF, EDGE, BLOCKING, INSULATION
2. CLEAN ROOF PANELS AND APPLY VAPOR RETARDER

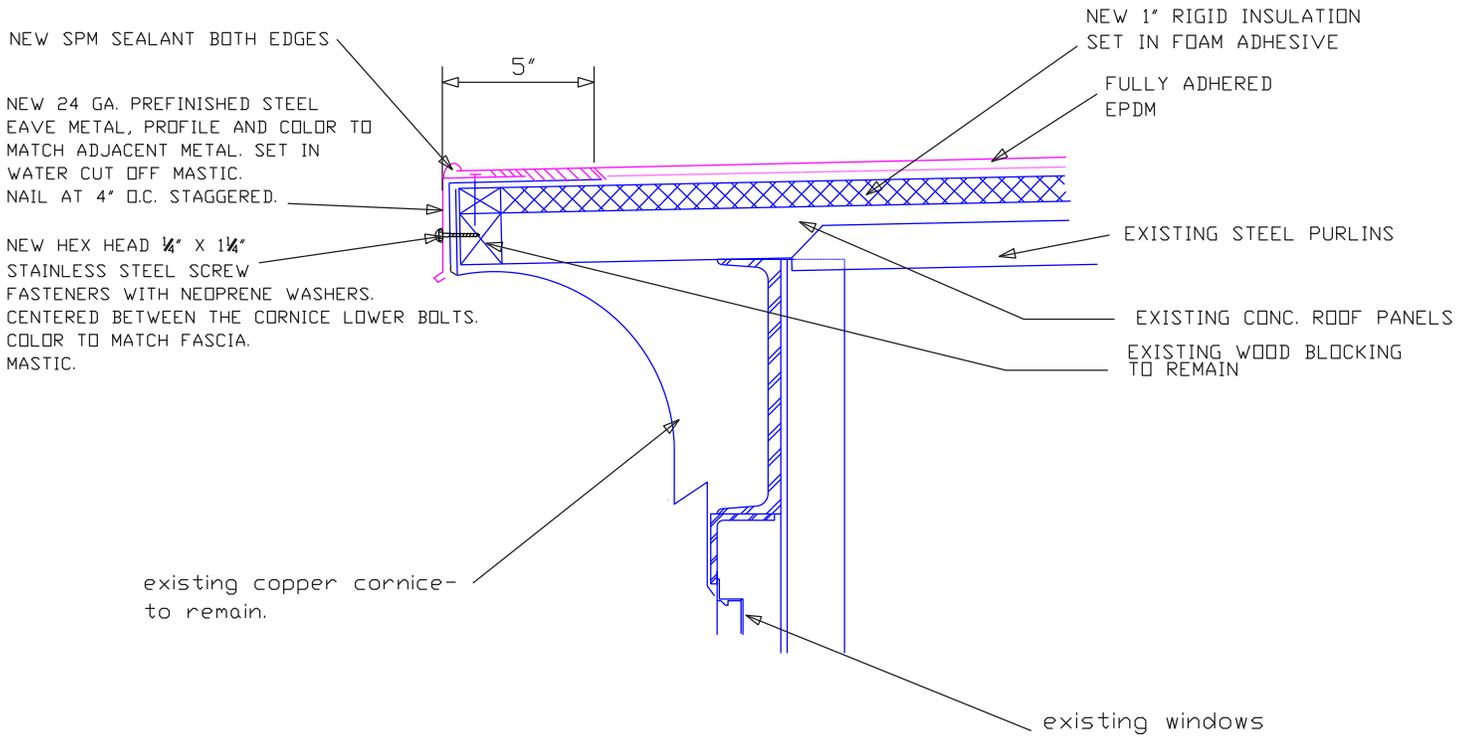

1 MONITOR ROOF DETAIL  
@ monitor window 1 1/2"

 <p>City of Milwaukee Department of Public Works Infrastructure Services Division Bridges &amp; Buildings Section</p>	<p>NORTHWEST GARAGE ROOFING REMOVAL, REPLACEMENT, REPAIR 3025 West Ruby Av. MILWAUKEE, WI 53209</p>	<p>DRAWN BY</p>	<p>DATE</p> <p>6/1/2015</p>	<p>SCALE</p> <p>1 1/2" = 1'</p>
		<p>APPROVED BY</p>	<p>JOB NO</p> <p>BU11091381</p>	<p>SHEET NO</p> <p>A1</p>

