



Department of Public Works
Infrastructure Services Division

Ghassan Korban
Commissioner of Public Works

Preston D. Cole
Director of Operations

Jeffrey S. Polenske
City Engineer

July 18, 2016

Subject: Official Notice No. 92-1-2016

Milwaukee Fire Department
Engine House #2 - Headquarters
Window Replacement
711 West Wells Street
Milwaukee, Wisconsin

For which bid will be received on
Friday, July 22, 2016

Addendum No. 1


- A. In regard to our advertisement for the Milwaukee Fire Department, Engine House #2, Window Replacement, located at 711 West Wells Street, Milwaukee, Wisconsin this attached Addendum No. 1 is issued to modify the original documents and is hereby made part of the proposal.
- B. Each bidder shall read the entire addendum. Proposals shall include all items included in this Addendum No. 1.

Very truly yours,

Craig Liberto

Engineer in Charge

Infrastructure Services – Bridges & Buildings

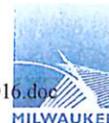

Official Notice No. 92-1-2016
Milwaukee Fire Department
Engine House #2 - Headquarters
Window Replacement
711 West Wells Street
Milwaukee, Wisconsin

Addendum No. 1

Immediately upon receipt of the addendum, please sign this receipt and return to DPW Infrastructure Services – Bridges and Buildings by email to Daniel Pitts (dpitts@milwaukee.gov).

Company Name

Name

Date



ADDENDUM NUMBER 1
July 18, 2016

CITY OF MILWAUKEE MFD ENGINE HOUSE #2
WINDOW REPLACEMENT
JUNE 20, 2016

711 W. WELLS STREET
MILWAUKEE, WI 53233

Zimmerman Project No. 160064.01

From:
Zimmerman Architectural Studios, Inc.
2122 West Mt. Vernon Avenue
Milwaukee, Wisconsin 53233

To:
Prospective Bidders

This Addendum is issued to modify, explain, and amend the originally issued Specifications and Drawings dated as noted above, and is hereby made a part of the Contract Documents. Please acknowledge receipt of this Addendum in the space provided on the Bid Form. Failure to do so may result in Bidder disqualification.

PLEASE INSERT THIS ADDENDUM IN THE PROJECT MANUAL

SPECIFICATIONS

--DIVISION 08 - OPENINGS--

08 51 13 - Aluminum Windows

Part 2 - Products

Article 2.01 - Manufacturer, paragraph A

ADD: "Or Equal" as an acceptable manufacturer(s)

DRAWINGS


Sheet A4.2 Schedule and Details

REVISE details 6 and 7 as noted herein addendum sheet number 160064.01 A4.2 Schedules & Details - ADD1 (8.5x11) attached hereto.


- End of Addendum No. 1 -

WINDOW SCHEDULE


TYPE	QUANTITY	SIZE		MATERIAL	NOTES
		WIDTH	HEIGHT		
TYPE A	148	3'-4"	8'-3"	DARK BRONZE ANODIZED ALUMINIUM	--
TYPE B	4	2'-8"	2'-9"	DARK BRONZE ANODIZED ALUMINIUM	--
TYPE C	1	4'-4"	2'-6"	DARK BRONZE ANODIZED ALUMINIUM	--

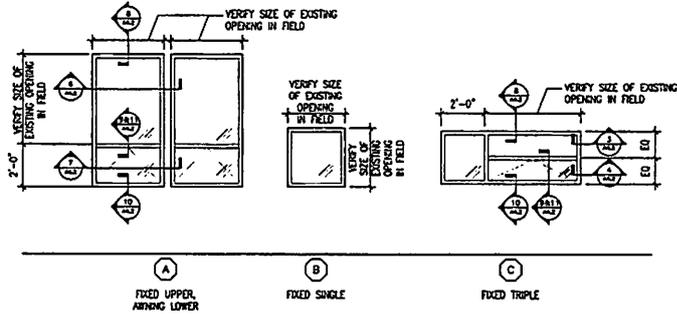


1 Window Types
1/4" = 1'-0"

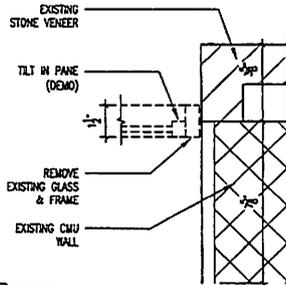


2 Type C - Demo
3" = 1'-0"

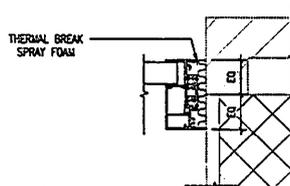


3 Type C - Jamb
3" = 1'-0"

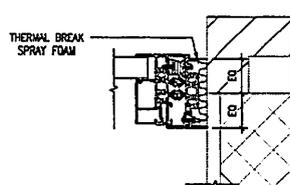


4 Type C - Jamb at Tilt Plane
3" = 1'-0"

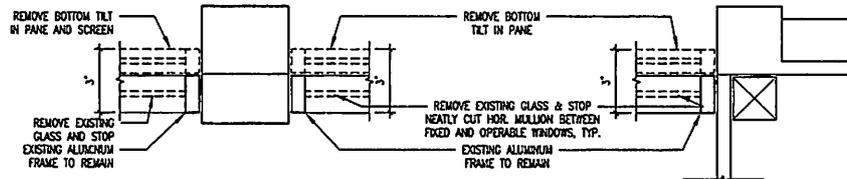


5 Type A - Demo
3" = 1'-0"

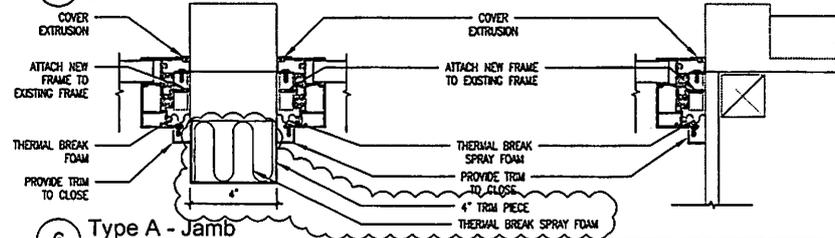

6 Type A - Jamb
3" = 1'-0"

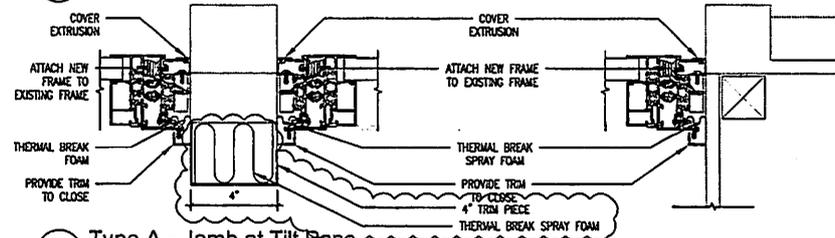

7 Type A - Jamb at Tilt Pane
3" = 1'-0"

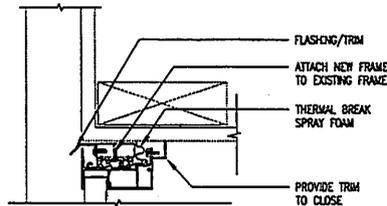


8 Head
3" = 1'-0"

9 Meeting Rail
3" = 1'-0"

11 Head Meeting Rail
3" = 1'-0"

10 Sill
3" = 1'-0"

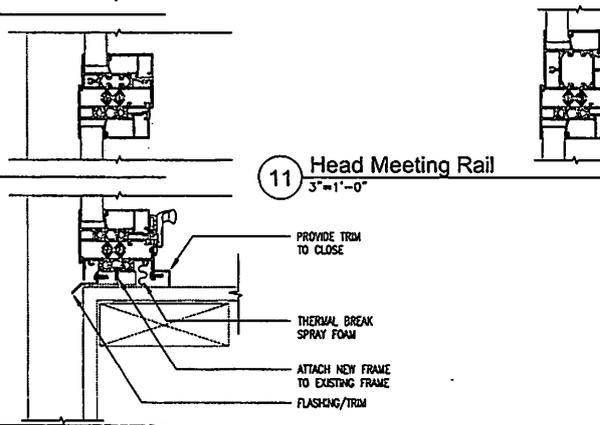

Zimmerman
ARCHITECTURAL STUDIOS, INC.

Project:
City of Milwaukee
MFD Engine House #2
Window Replacement

Location:
711 W. Wells Street
Milwaukee, WI 53233

Sheet:
Schedule & Details

Scale:
AS NOTED

Revisions:
No. Date Description
100-1 01/14/2016 160064.01

Date:
June 20, 2016

Project No.:
160064.01

Sheet No.:

A4.2