
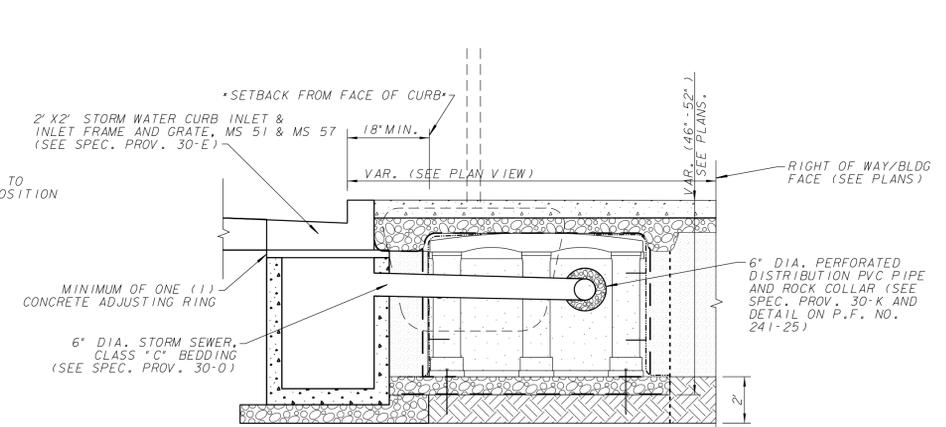
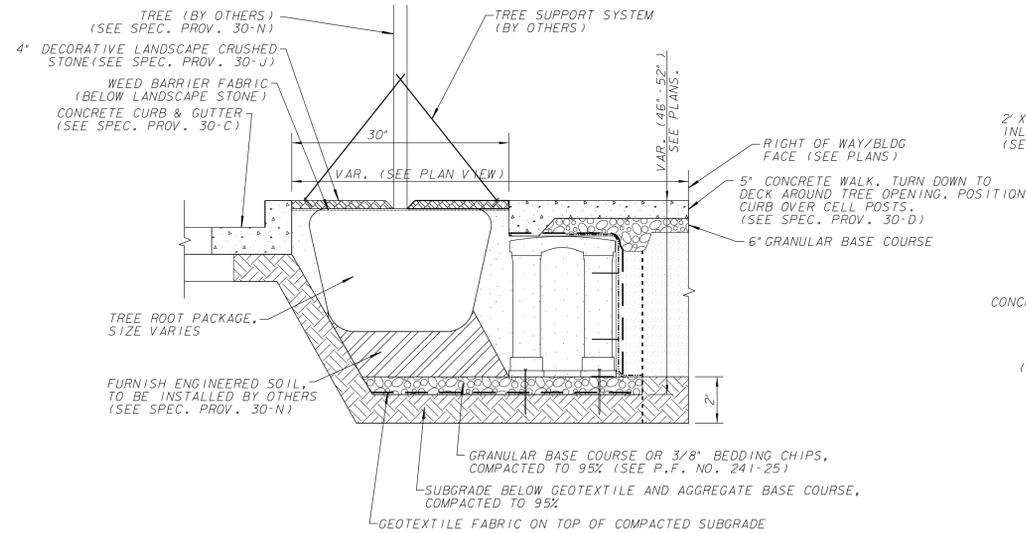
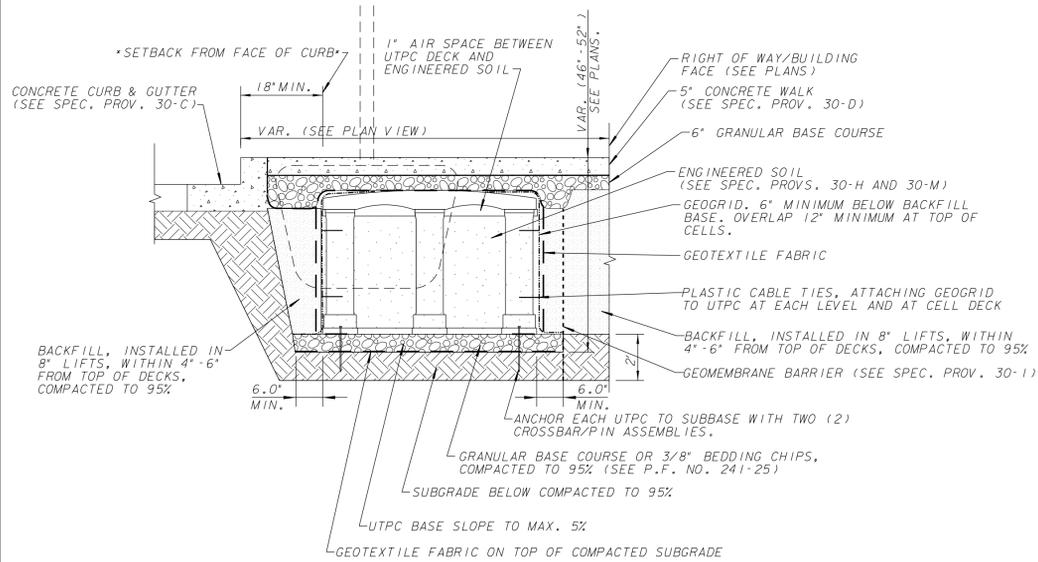
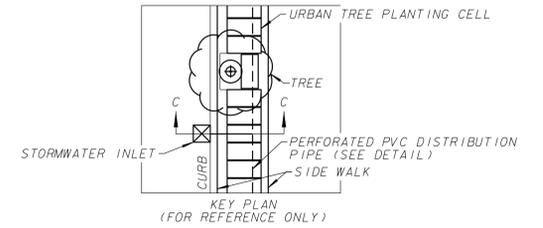
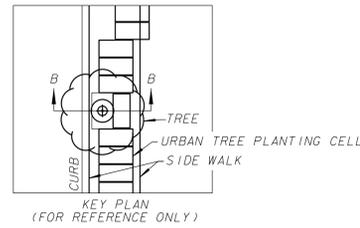


URBAN TREE PLANTING CELL (UTPC) DETAILS

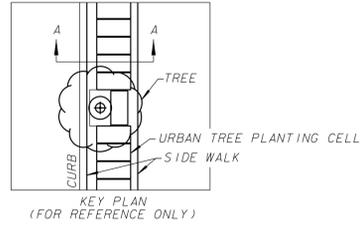

- GENERAL NOTES:
- 1) URBAN TREE PLANTING CELL (UTPC).
 - 2) DETAILS ARE GENERAL AND PROVIDED FOR CLARIFICATION, LAYOUT & QUANTITY OF UTPCS VARIES BY LOCATION. SEE SPEC. PROV. 30-H FOR ADDITIONAL INFORMATION. REFER TO PLAN FILES FOR INFORMATION ON LAYOUT AND NUMBER OF UTPCS.
 - 3) SEE SPEC. PROV. 30-H FOR INFORMATION ON MATERIALS AND CONSTRUCTION METHODS FOR THE UTPC SYSTEM.
 - 4) SEE SPEC. PROV. 30-H FOR INFORMATION ON MATERIALS AND CONSTRUCTION METHODS FOR THE UTPC SYSTEM.
 - 5) DETAIL DOES NOT SHOW PERFORATED DISTRIBUTION/UNDERRAIN PVC AND ROCK COLLAR. SEE SPEC. PROV. 30-K AND DETAIL ON P.F. NO. 241-25 FOR ADDITIONAL INFORMATION ON THESE ITEMS.


- NOTES:
- 1) SECTION PROVIDED TO SHOW ADDITIONAL INFORMATION FOR WORK AT TREE PLANTING LOCATIONS. SEE DETAIL FOR UTPC GENERIC SECTION AND SPEC. PROV. 30-H FOR MORE INFORMATION.

- NOTES:
- 1) SECTION PROVIDED TO SHOW ADDITIONAL INFORMATION FOR WORK AT STORMWATER INLET LOCATIONS. SEE DETAIL FOR UTPC GENERIC SECTION AND SPEC. PROV. 30-H FOR MORE INFORMATION.
 - 2) 6" DIA. PVC UNDERDRAIN PIPE NOT SHOWN. SEE DETAIL ON P.F. NO. 241-25 FOR MORE INFORMATION.

UTPC GENERIC SECTION


UTPC SECTION AT TREE

UTPC SECTION AT STORMWATER INLET

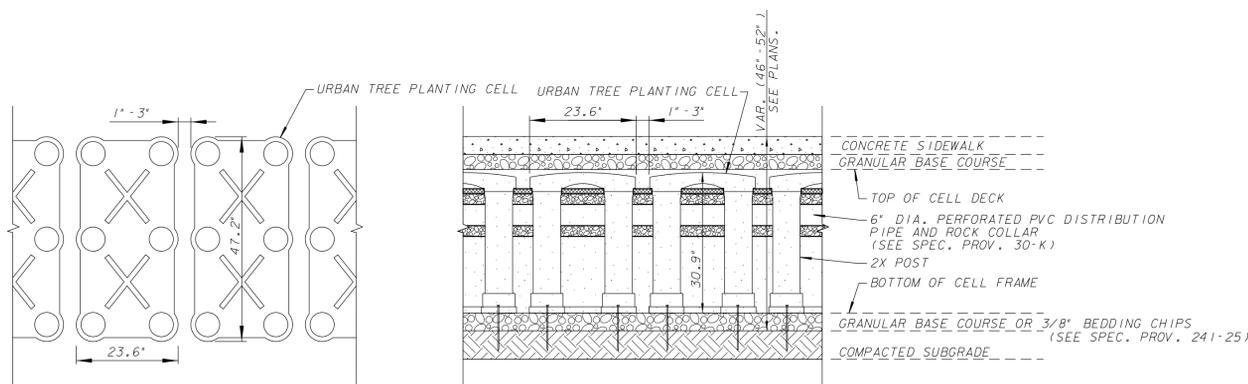

- NOTES:
- 1) DETAILS PROVIDED TO SHOW GENERAL SIZES AND LAYOUT REQUIREMENTS OF URBAN TREE PLANTING CELLS (UTPC). SEE DETAILS ABOVE AND SPEC. PROV. 30-H FOR ADDITIONAL INFORMATION ABOUT UTPC SYSTEM.
 - 2) UNDERDRAIN LOCATION NOT SHOWN IN SECTION VIEW. SEE DETAIL ON P.F. NO. 241-25 FOR LOCATION.

UTPC GENERAL SIZES AND SPACING REQUIREMENTS

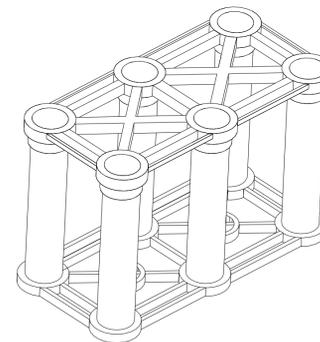

FOR SPECIAL PROVISIONS SEE PLAN FILE 198-5-90
SHEET NO. 1 OF 7 IS PLAN FILE NO. 241-19
SHEET NO. 2 OF 7 IS PLAN FILE NO. 241-20
SHEET NO. 3 OF 7 IS PLAN FILE NO. 241-21
SHEET NO. 4 OF 7 IS PLAN FILE NO. 241-22
SHEET NO. 5 OF 7 IS PLAN FILE NO. 241-23
SHEET NO. 6 OF 7 IS PLAN FILE NO. 241-24
SHEET NO. 7 OF 7 IS PLAN FILE NO. 241-25



CALL DIGGERS HOTLINE
1-800-242-8511
TOLL FREE TO OBTAIN LOCATION OF UNDERGROUND BEFORE YOU DIG. WISCONSIN STATUTE 182.0715 REQUIRES MIN. OF 3 WORK DAYS NOTICE BEFORE YOU EXCAVATE

NO.	BY	REVISION	DATE

ENVIRONMENTAL ENGINEERING SECTION INFRASTRUCTURE SERVICES DIVISION DEPARTMENT OF PUBLIC WORKS MILWAUKEE, WISCONSIN	
UTPC DETAILS	
IN FROM TO	S. KINNICKINNIC AVENUE E. LINCOLN AVENUE E. MORGAN AVENUE
SCALE	NTS
1/4" SEC. NO.	APPROVED <i>Nader M. Jaber</i> 02/15/2016 DESIGN ENGINEER
PLAN DATE	DESIGNED BY A. JAZDZYK DRAWN BY J. REEDER CHECKED BY S. BEKELE SYSTEM NO. 02/15/2016
ENFORCEMENT NO.	CITY ENGINEER & SPECIAL DEPUTY COMMISSIONER OF PUBLIC WORKS
CONTRACT NO.	PROJECT NO. 1 C.C. FILE NO. 150119
PROJ. ID. SM499140102	OFF. NOTICE NO. 17-2016 DATE ADOPED 06/02/2015
AS BUILT CONTRACT NO.	DATE ENT'D.
SHEET NO. 6 OF 7 PLAN FILE NO. 241-24	